


KIMMEL BOGRETTE
Architecture + Site
 482 Norristown Road, Suite 200
 Blue Bell, PA 19422
 Phone: 610.834.7805
 Facsimile: 610.834.7815
 © COPYRIGHT 2021, KIMMEL BOGRETTE ARCHITECTURE + SITE, INC. ALL RIGHTS RESERVED.

GENERAL FLOOR PLAN NOTES


- GWB INTERIOR PARTITIONS ARE TYPE 1 UNLESS OTHERWISE NOTED. REFER TO DRAWINGS A4.1 & A4.2 FOR INTERIOR PARTITION LAYOUT DIMENSIONS. SEE A10.3 FOR PARTITION TYPES
- F.E. = FIRE EXTINGUISHER
- F.E.C. = FIRE EXTINGUISHER CABINET
- REFER TO SHEET A10.1 FOR DOOR SCHEDULE
- REFER TO SHEET A10.2 FOR EXTERIOR WINDOW SCHEDULE
- REFER TO SHEET A10.2 FOR INTERIOR WINDOW SCHEDULE
- REFER TO SHEET SERIES A11 FOR FINISH PLANS & SCHEDULE
- REFER TO DRAWINGS A4.1 & A4.2 FOR LARGER SCALE FLOOR PLANS INCLUDING DIMENSIONS FOR INTERIOR PARTITIONS
- MECHANICAL DUCT AS PER MECHANICAL DWGS.
- PATCH AND REPAIR ALL SURFACES AS A RESULT OF DEMOLITION. SURFACES SHOULD PROVIDE A SUITABLE SUBSTRATE TO THE EXTENT NECESSARY FOR NEW MATERIALS AND CONSTRUCTION AS PER CONSTRUCTION DOCUMENTS AND SPECS.
- PROVIDE DEFLECTION TRACK AT ALL METAL STUD FRAMING WHERE WALL PARTITION GOES TO UNDERSIDE OF EXISTING STRUCTURE. ALL PARTITIONS SHOULD GO TO UNDERSIDE OF STRUCTURE EXCEPT WHERE NOTED.
- PROVIDE FIRE RATED CAULKING AT TOP AND BOTTOM OF ALL RATED WALL ASSEMBLIES AND THRU-FLOOR PENETRATIONS AS PER SPECS.
- (N.N.W.) = NO NEW WORK, EXCEPT WHERE INDICATED
- ARCHITECTURAL WORK EXCEPT WHERE INDICATED. REFER TO ALL OTHER DISCIPLINE'S DRAWINGS FOR FULL EXTENT OF WORK.
- ALL GWB TO BE ABUSE RESISTANT UNLESS NOTED OTHERWISE.
- PROVIDE MOISTURE RESISTANT GWB IN THE FOLLOWING ROOMS/AREAS: TOILET ROOMS AND CATERING KITCHEN
- ALL WALLS ARE DRAWN FACE OF STUD (GWB NOT SHOWN) ON THE PLANS. COORDINATE WITH PARTITION SCHEDULE FOR REQUIRED GWB THICKNESS.

FLOOR PLAN KEYNOTES


- MILLWORK AS PER DETAILS.
- ALTERNATE: FURNITURE ITEM BY OWNER. ITEM TO MATCH THE MILLWORK PLAN, ELEVATION, DETAIL AND FINISHES SHOWN IN ALL RESPECTS.
- PACKOUT COLUMNS W/ STEEL STUDS. FINISH TO BE PAINTED GWB AND INTEGRATED CORNER GUARDS AS PER DETAILS
- LINE OF SOFFIT. REFER TO REFLECTED CEILING PLAN.
- EXISTING R.W.C. TO REMAIN. SEE PLUMBING DWGS. FOR INFORMATION
- REFER TO MEP FOR PLUMBING FIXTURES
- NEW CANOPY ABOVE
- EXISTING DRINKING FOUNTAIN TO REMAIN.
- NEW STEEL COLUMN, SEE STRCT. DWGS. COLUMN TO BE PAINTED.
- EXISTING EXTERIOR RECEPTACLE TO REMAIN.
- NEW METAL CANOPY ABOVE
- NEW SHELVING, PROVIDE 5 SHELVES EQUALLY SPACED IN CLASSROOM; ADD ALT STORAGE TO HAVE 2 SHELVES AS INDICATED BY OWNER
- APPLIANCES BY OWNER, COORDINATE ELECTRICAL & PLUMBING REQUIREMENTS
- METAL PANEL INFILL WITH NEW LOUVER, SEE DET. 9/A8.3 & MECH. DRAWINGS
- METAL PANEL INFILL, SEE DET. 9/A8.3(SIM.)
- LOCATION OF IN-SITU STAINED-GLASS: EXISTING FRAMES TO BE RE-USED; EXERCISE EXTREME CAUTION WHEN INSTALLING NEW DOOR AND WALL BELOW STAINED GLASS BOX FRAME WITH LIGHTING AND HINGES
- LOCATION OF NEW STAINED-GLASS WINDOWS; PROVIDE OPENING FOR THE WINDOW. ALLOW STAINED-GLASS TO SERVE ITS PURPOSE OF SHEDDING LIGHT ON BOTH SIDES OF SPACE. OWNER TO PROVIDE STAINED GLASS & WINDOW FRAME MATCHING WOOD OF EXISTING FRAME. GC TO COORDINATE WITH OWNER THE OPENING SIZE REQUIREMENT.
- LOCATION OF NEW STAINED-GLASS WINDOWS; PROVIDE OPENING & BACKLIGHTING FOR THE WINDOW. OWNER TO PROVIDE STAINED GLASS & WINDOW FRAME MATCHING WOOD OF EXISTING FRAME. GC TO COORDINATE WITH OWNER THE OPENING SIZE REQUIREMENT & LOCATION OF LIGHTING.
- GC TO ADJUST WALL LOCATIONS AS REQUIRED (TOWARDS MULTI-PURPOSE ROOM) TO CLEAR FRAME OF EXISTING FRAMED STAIN GLASS ITEM ABOVE. REPORT ANY DISCREPANCIES TO ARCHITECT IF/AS NEEDED PRIOR TO CONSTRUCTION
- NOT USED
- NEW WINDOW TYPE 1 (ALTERNATE)
- NEW COMPOSITE PANEL WALL CLADDING AS PER DETAILS AND SPECS (ALTERNATE)
- INTERIOR GLASS PARTITION, BASE OF DESIGN: C.R. LAURENCE'S CLEAR VIEW

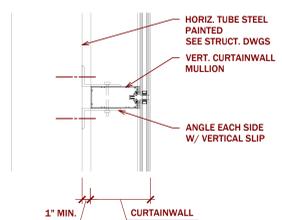


8 CURTAINWALL AT VERT. MULLION
 A4.2 SCALE 1 1/2" = 1'-0"

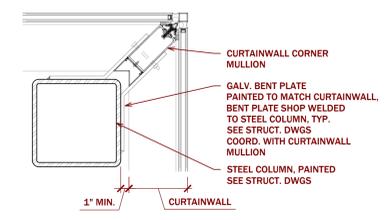


7 CURTAINWALL CORNER DETAIL
 A4.2 SCALE 1 1/2" = 1'-0"

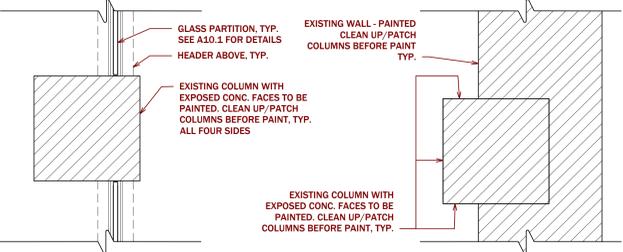


6 COLUMN PLAN DETAIL
 A4.2 SCALE 1 1/2" = 1'-0"

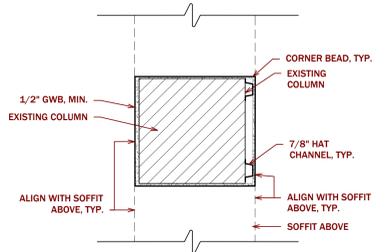


5 COLUMN PLAN DETAIL
 A4.2 SCALE 1 1/2" = 1'-0"

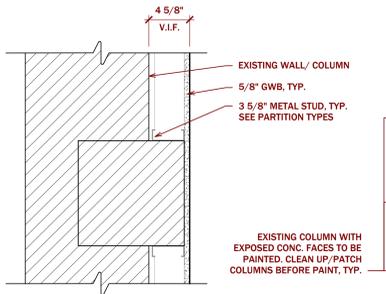

4 COLUMN PLAN DETAIL
 A4.2 SCALE 1 1/2" = 1'-0"

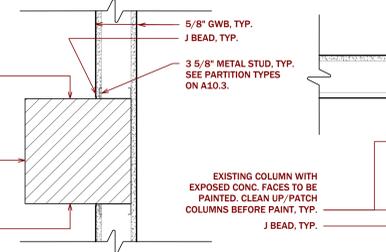

3 COLUMN PLAN DETAIL
 A4.2 SCALE 1 1/2" = 1'-0"

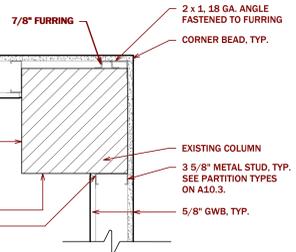

2 COLUMN PLAN DETAIL
 A4.2 SCALE 1 1/2" = 1'-0"

TOILET ROOM ACCESSORIES LIST

DESCRIPTION	MANUFACTURER / DETAILS
SOAP DISPENSER	GOJO LTX-12 DISPENSER TOUCH-FREE DISPENSER FOR GOJO FOAM SOAP
TOILET PAPER DISPENSER	SCOTT PRO JUMBO ROLL CORELESS - STAINLESS SIZE: 14.13" X 10.39" X 5.87"
PAPER TOWEL DISPENSER	SCOTT PRO MANUAL HARD ROLL - STAINLESS CORE COLOR: GREY CORE
SANITARY NAPKIN DISPOSAL	BOBRICK; B-270 SURFACE - MOUNTED SANITARY NAPKIN DISPOSAL, FINISH: STAINLESS STEEL
COUNTERTOP WITH INTEGRAL SINK	CORIAN GALAXY WHITE
TOILET PARTITIONS W/ HOOK ON DOOR / URINAL SCREEN	REFER TO FINISH SCHEDULE AND SPECS
GRAB BARS, CONCEALED MOUNTING	AMERICAN SPECIALTIES 3800 SERIES
TRASH CAN	BY OWNER
FRAMED MIRROR	KOHLER - TRESHAM FRAMED MIRROR K-99850; FINISH: F69 WOODLAND

PROVIDE BLOCKING AS NECESSARY FOR ALL ACCESSORIES.
 PROVIDE ACCESSORIES LISTED ABOVE OR APPROVED EQUAL.

Bid Issue Date:
8/9/2021
 Drawn By:
SLJ/MSP
 Checked By:
JH/LG
 Scale:

Sheet Name: ENLARGED PLANS

Revisions:	By:	Date:

Progress Prints:



A4.2

MOUNT SAINT MARY COLLEGE, GUZMAN HALL
COMMUNITY WELLNESS CENTER
 330 POWELL AVE.
 NEWBURGH, NY 12550