


7/1/2022 10:42 PM Macromedia/Adobe Photoshop 15.0 (64-bit) Working 15x22.5x35.0 Poughkeepsie NY 8 Range 22x41

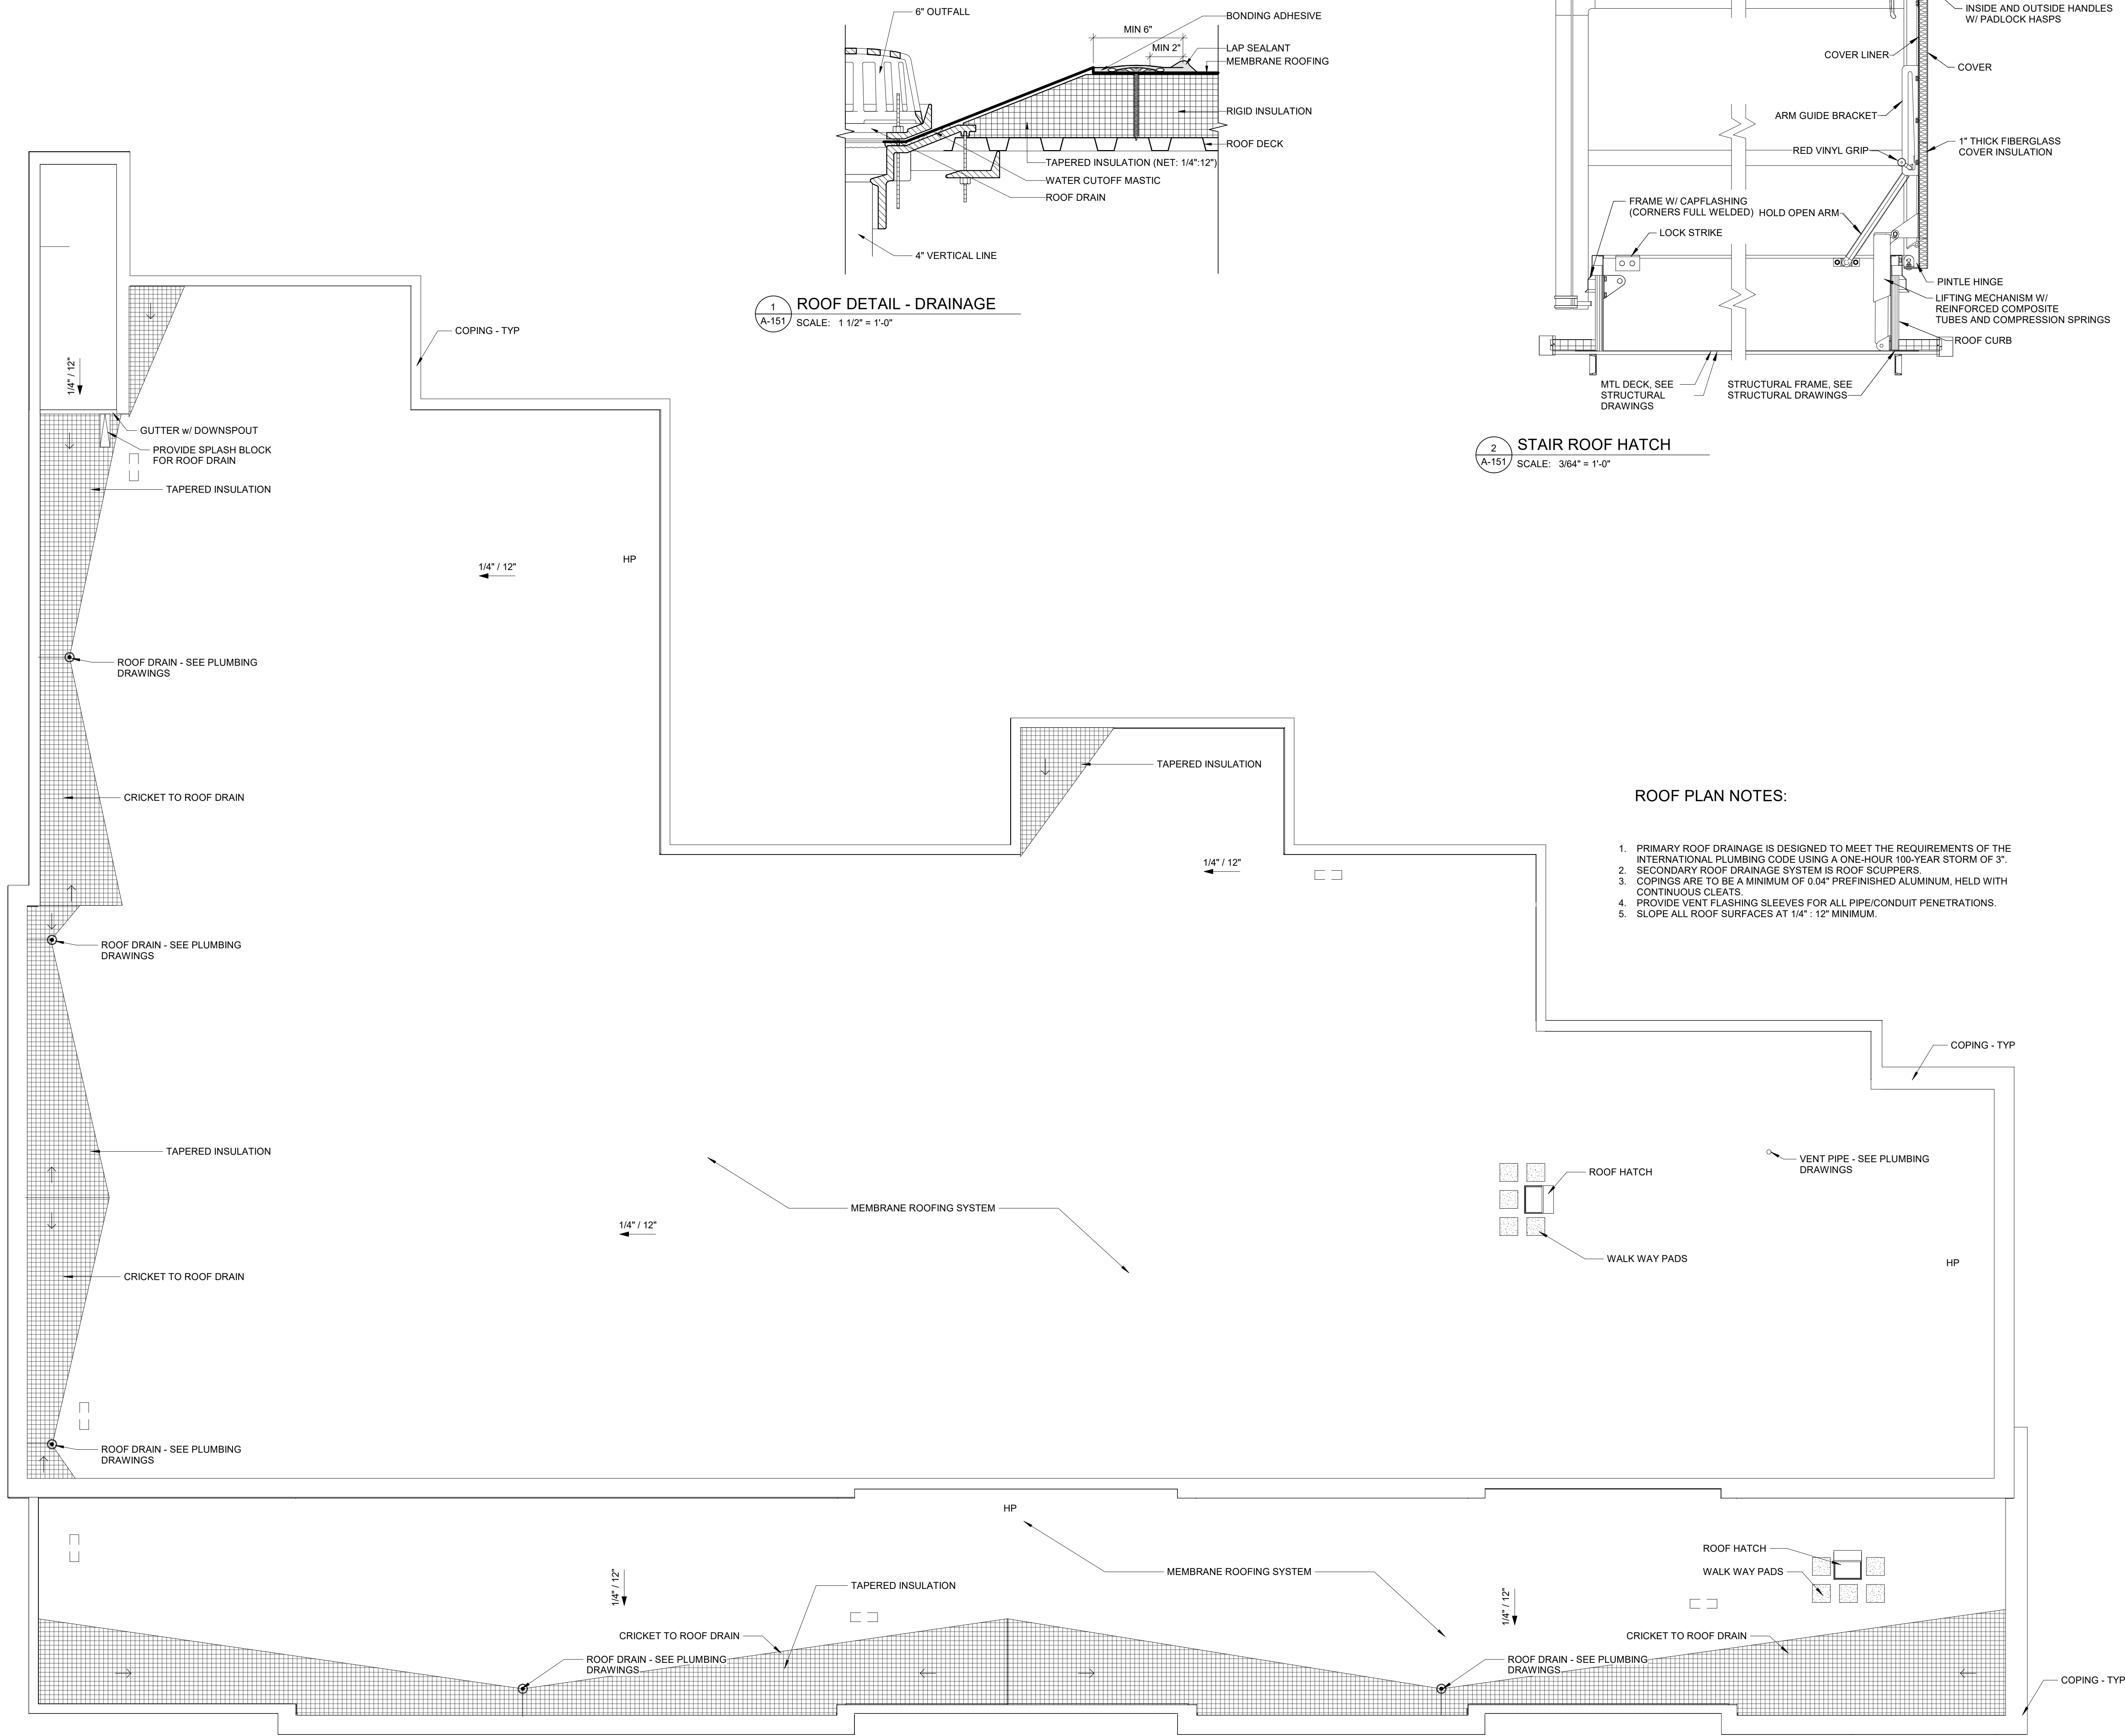

ROOF PLAN NOTES:

1. PRIMARY ROOF DRAINAGE IS DESIGNED TO MEET THE REQUIREMENTS OF THE INTERNATIONAL PLUMBING CODE USING A ONE-HOUR 100-YEAR STORM OF 3".
2. SECONDARY ROOF DRAINAGE SYSTEM IS ROOF SCUPPERS.
3. COPINGS ARE TO BE A MINIMUM OF 0.04" PREFINISHED ALUMINUM, HELD WITH CONTINUOUS CLEATS.
4. PROVIDE VENT FLASHING SLEEVES FOR ALL PIPE/CONDUIT PENETRATIONS.
5. SLOPE ALL ROOF SURFACES AT 1/4" : 12" MINIMUM.

3 ROOF PLAN  
SCALE: 1/8" = 1'-0"

1 ROOF DETAIL - DRAINAGE  
SCALE: 1 1/2" = 1'-0"

2 STAIR ROOF HATCH  
SCALE: 3/64" = 1'-0"

REVISIONS		Description
No.	Date	
1	7/1/2022	ISSUED FOR PERMIT

CONSULTANT

**SAA architects**  
Client centered • Smart solutions  
600 North Hanley Street, Suite 150  
York, PA 17404  
T - 717.843.3200 F - 717.698.0205  
www.SAAarchitects.com

**ROOF PLAN**  
POUGHKEEPSIE NY STORAGE  
**DIAMOND POINT DEVELOPMENT**  
1899 SOUTH ROAD POUGHKEEPSIE, NEW YORK 12601  
DUTCHESS COUNTY

DRAWING TITLE  
© 2022 SAAarchitects, Inc.



FILE NO: 22-082  
DATE: 7/1/2022  
SCALE: AS NOTED  
DRAWN BY:  
DRAWING NO:

**A-151**