

777 Old Saw Mill River Road  
Tarrytown, NY 10591-6707  
T: 914.847.7400  
F: 914.847.7991  
www.regeneron.com

Building #17  
Campus Expansion Child  
Day-care Center

777 Old Saw Mill River Road  
Mount Pleasant, NY 10591

Project No. B17-DAYCARE

Architect

**Gensler**

1700 Broadway, Suite 400  
New York, NY 10019  
(212) 492-1400 Phone  
(212) 492-1472 Fax

Structural Engineer

Thornton Tomasetti  
120 Broadway, 15th Floor  
New York, NY 10271  
(917) 661-7800 Phone  
(917) 661-7801 Fax

MEP / IT / Security Engineer

Cosentini Associates  
498 Seventh Avenue  
New York, NY 10018  
(212) 615-3600 Phone  
(212) 615-3700 Fax


Civil Engineer

JMC  
120 Bedford Road  
Armonk, NY 10504  
(914) 273-5225 Phone  
(914) 273-2102 Fax

Landscape Architect

Langan  
21 Penn Plaza, 360 West 31st Street, 8th Floor  
New York, NY 10001  
(212) 479-5400 Phone  
(212) 479-5444 Fax

Key Plan

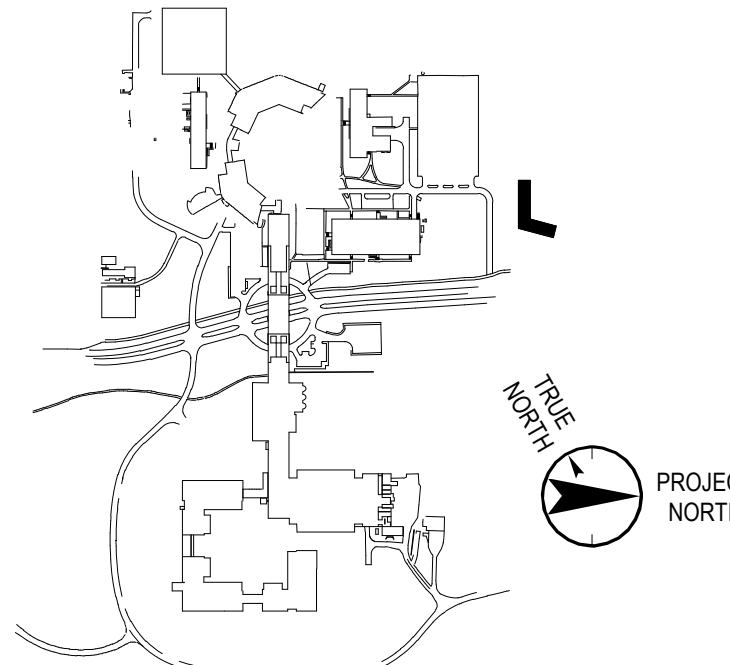

No. Date Description

0 05.20.2022 ISSUED FOR PERMIT  
1 06.20.2022 100% CONSTRUCTION DOCUMENTS  
2 07.01.2022 100% CONSTRUCTION DOCUMENTS-1

Plot Date: 07.01.2022


ALL DRAWINGS AND WRITTEN MATERIALS REPRESENTED ON THIS SHEET CONSTITUTE THE  
COPYRIGHTED WORK AND ARE THE SOLE PROPERTY OF REGENERON PHARMACEUTICALS. ALL  
THIS SHEET MAY NOT BE REPRODUCED OR COPIED IN WHOLE OR IN PART, NOR MAY ANY  
OF THE DRAWINGS OR WRITTEN MATERIALS APPEARING HEREIN BE INCORPORATED INTO  
ANOTHER WORK FOR ANY REASON WITHOUT THE WRITTEN CONSENT OF REGENERON  
PHARMACEUTICALS. THE SHEET MUST BE RETURNED UPON THE REQUEST OF  
REGENERON PHARMACEUTICALS. IF REGENERON NAMES OR AUTHORIZES REUSE OF ANY  
SUCH DOCUMENTS OR INFORMATION, PRODUCED BY A SIGN PROFESSIONAL, OUTSIDE OF  
THE PROJECT WITHOUT THE EXPRESS WRITTEN CONSENT OF DESIGN PROFESSIONAL,  
REGENERON ASSUMES FULL RESPONSIBILITY FOR ANY AND ALL RISKS INVOLVED IN SUCH  
REUSE.

Professional Seal and Signature

Vendor Name: COSENTINI  
Vendor Project No.: 210104  
Discipline: Plumbing Drawn By: DH  
PLUMBING ROOF PLAN

Scale: 1/8" = 1'-0" Floor: ROOF

P-102

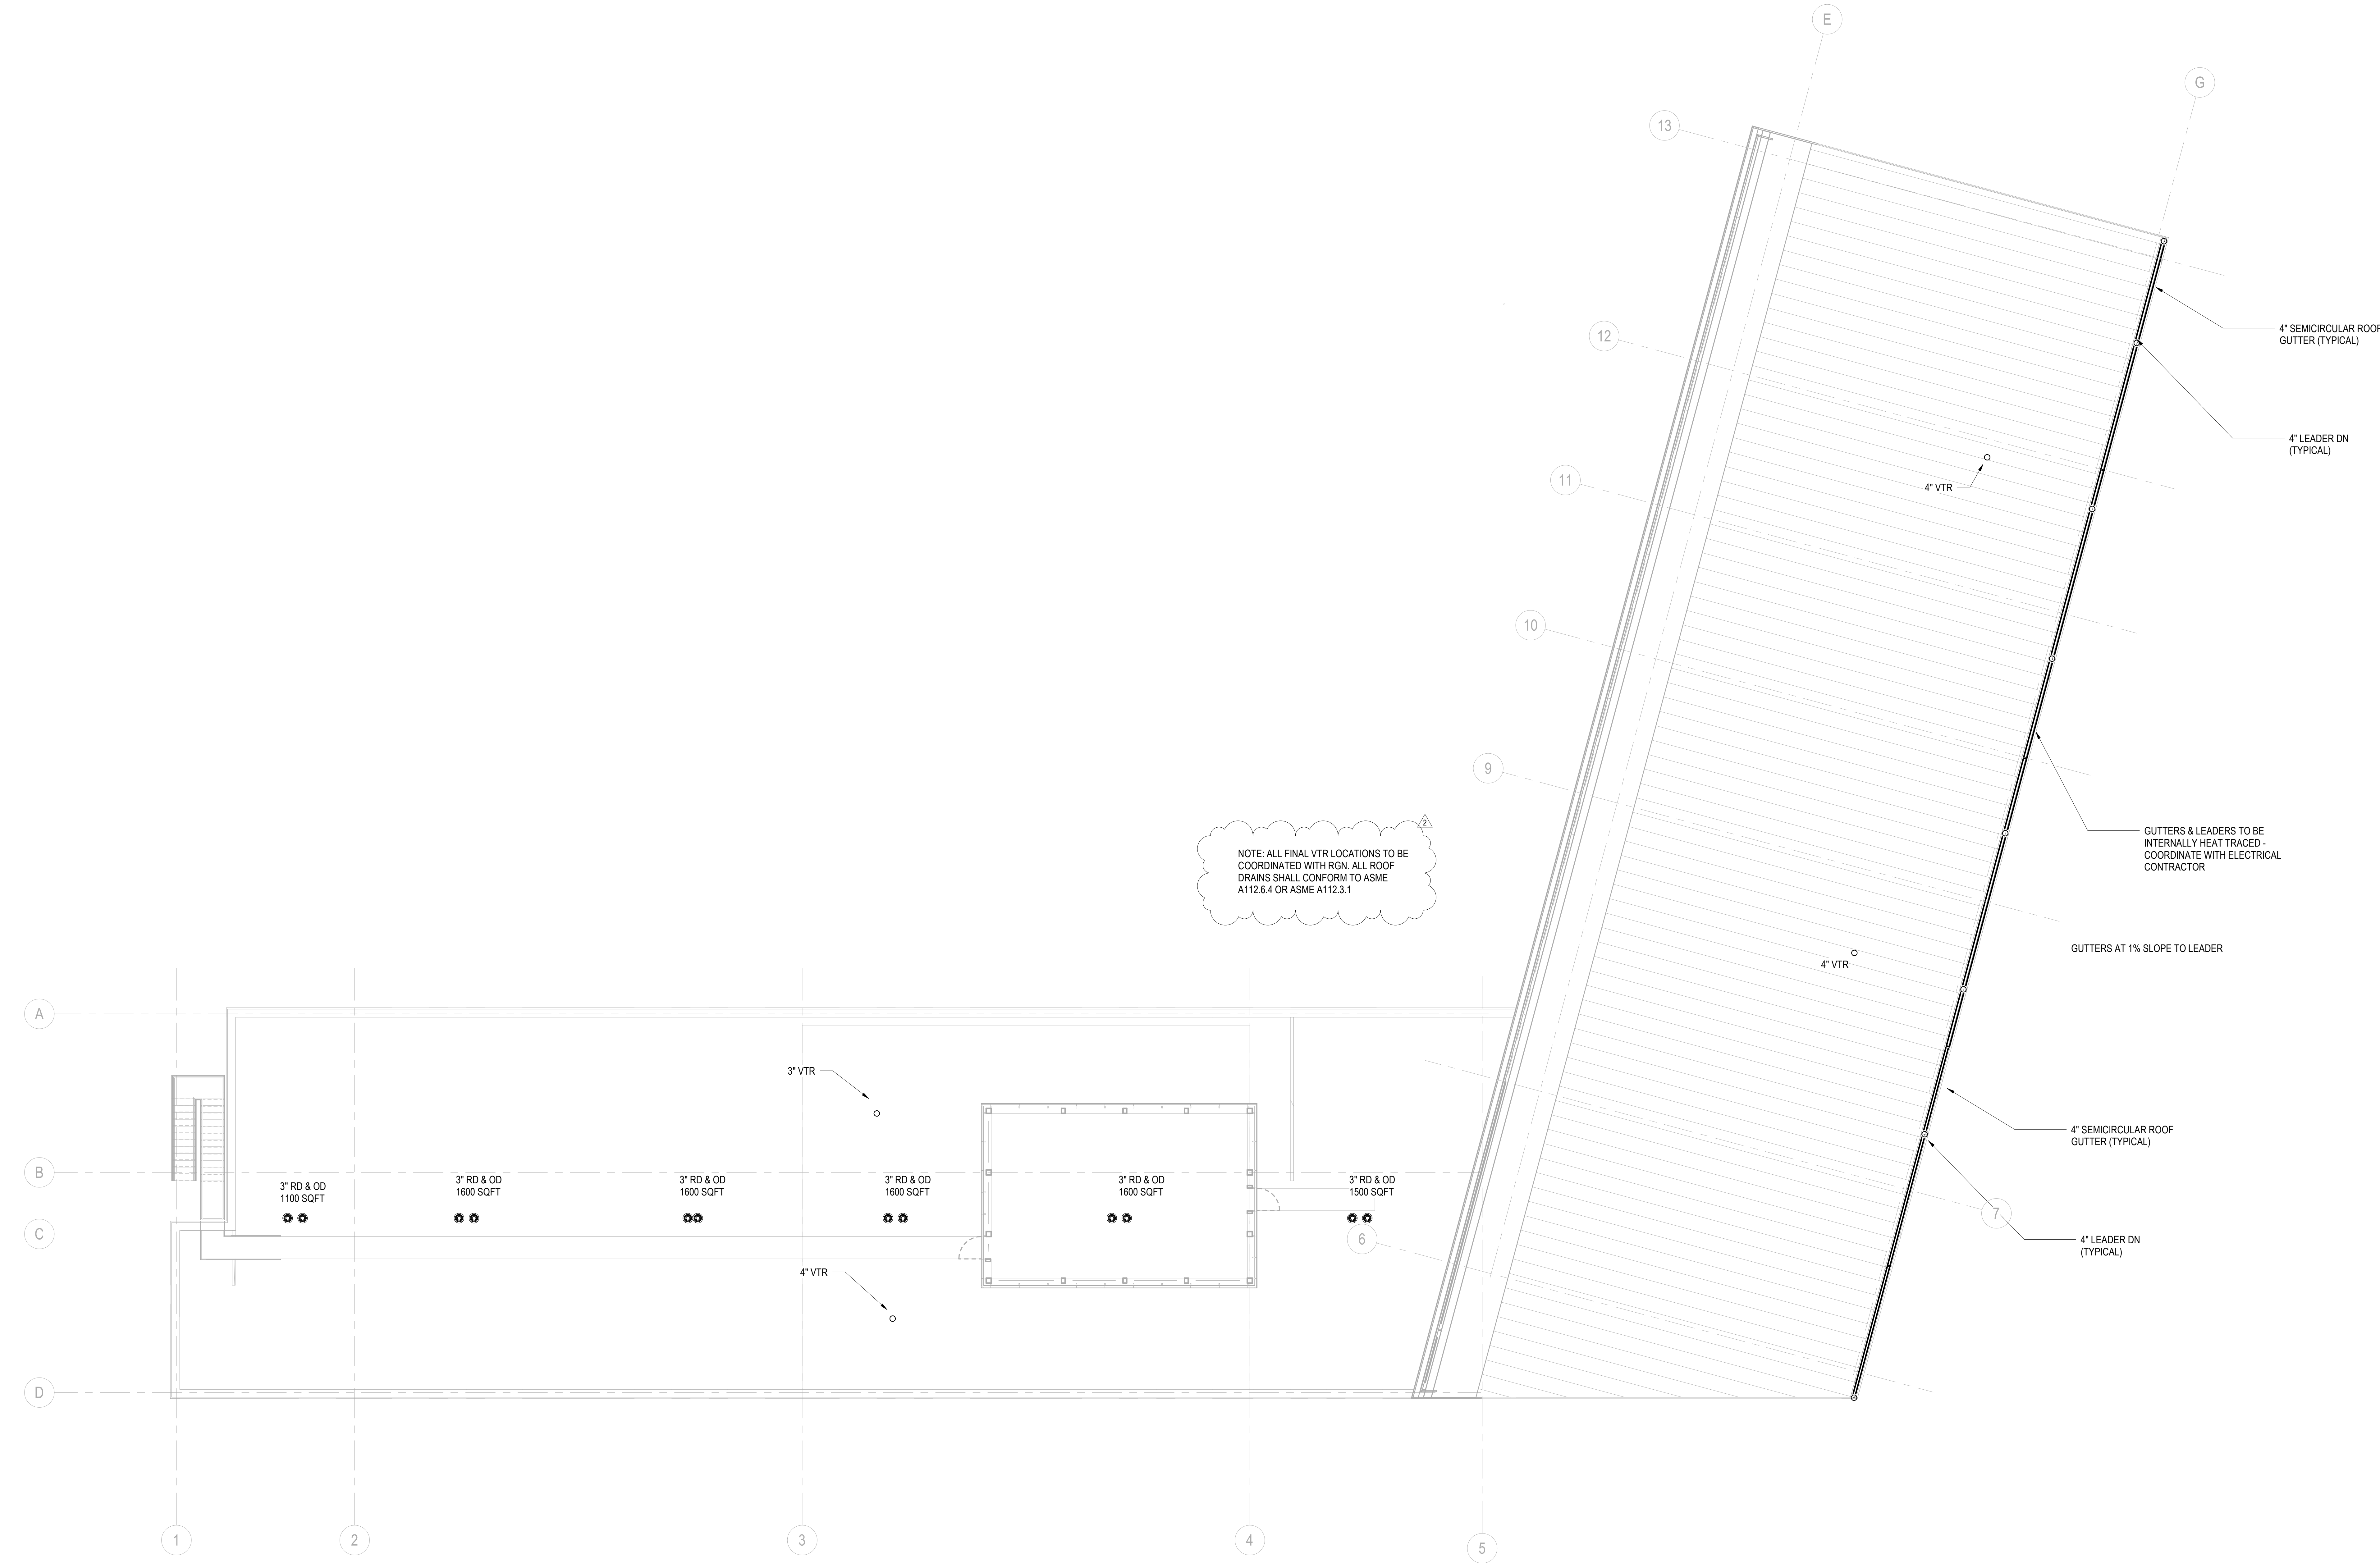

1 ROOF PLUMBING PLAN  
1/8" = 1'-0"

TO THE BEST OF MY KNOWLEDGE, BELIEF AND  
PROFESSIONAL JUDGMENT, THESE PLANS AND  
SPECIFICATION ARE IN COMPLIANCE WITH THE  
2020 ENERGY CONSERVATION CODE OF NYS

This plan is approved only for work indicated on the  
application specification sheet. All other matters shown are  
not to be relied upon, or to be considered as either being  
approved or in accordance with applicable codes.

Alterations or additions to this engineering  
document by an unlicensed person is a violation  
of Chapter 16, Title VIII, Article 145 § 7209.2 of  
the New York State Education Law.