

777 Old Saw Mill River Road
Tarrytown, NY 10591-6707
T: 914.847.7400
F: 914.847.7991
www.regeneron.com

Building #17
Campus Expansion Child
Day-care Center

777 Old Saw Mill River Road
Mount Pleasant, NY 10591

Project No. B17-DAYCARE

Architect

Gensler

1700 Broadway, Suite 400
New York, NY 10019
(212) 492-1400 Phone
(212) 492-1472 Fax

Structural Engineer

Thornton Tomasetti
120 Broadway, 15th Floor
New York, NY 10271
(917) 661-7800 Phone
(917) 661-7801 Fax

MEP / IT / Security Engineer

Cosentini Associates
498 Seventh Avenue
New York, NY 10018
(212) 615-3600 Phone
(212) 615-3700 Fax


Civil Engineer

JMC
120 Bedford Road
Armonk, NY 10504
(914) 273-5225 Phone
(914) 273-2102 Fax

Landscape Architect

Langan
21 Penn Plaza, 360 West 31st Street, 8th Floor
New York, NY 10001
(212) 479-5400 Phone
(212) 479-5444 Fax

Key Plan

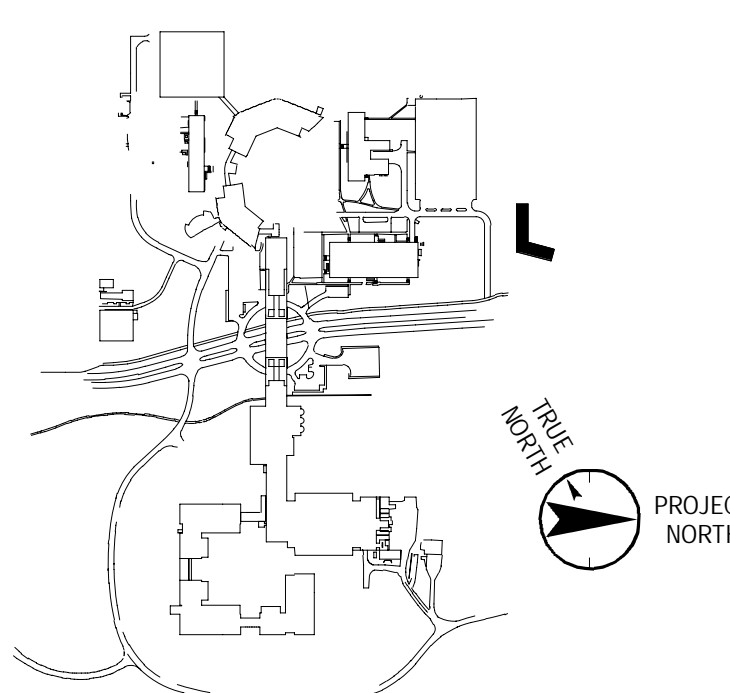

No. Date Description

| | | |
|---|------------|-------------------------------|
| 0 | 05.20.2022 | ISSUED FOR PERMIT |
| 1 | 06.20.2022 | 100% CONSTRUCTION DOCUMENTS |
| 2 | 07.01.2022 | 100% CONSTRUCTION DOCUMENTS-1 |

Plot Date: 07.01.2022

ALL DRAWINGS AND WRITTEN MATERIALS REPRESENTED ON THIS SHEET CONSTITUTE THE COPYRIGHTED WORK AND ARE THE SOLE PROPERTY OF REGENERON PHARMACEUTICALS. THIS SHEET SHALL NOT BE REPRODUCED OR COPIED IN WHOLE OR IN PART, NOR MAY ANY OF THE DRAWINGS OR WRITTEN MATERIALS BE REPRODUCED OR COPIED IN WHOLE OR IN PART FOR ANY REASON WITHOUT THE WRITTEN CONSENT OF REGENERON PHARMACEUTICALS. ANY SHEET MUST BE RETURNED UPON THE REQUEST OF REGENERON PHARMACEUTICALS. IF REGENERON NAMES OR AUTHORIZED REUSE OF ANY SUCH DOCUMENTS OR INFORMATION PRODUCED BY A DESIGN PROFESSIONAL OUTSIDE OF THE PROJECT WITHOUT THE EXPRESS WRITTEN CONSENT OF DESIGN PROFESSIONAL, REGENERON ASSUMES FULL RESPONSIBILITY FOR ANY AND ALL RISKS INVOLVED IN SUCH REUSE.

Professional Seal and Signature

Vendor Name: COSENTINI
Vendor Project No.: 210104

Discipline: Electrical Drawn By: AI
**ELECTRICAL EQUIPMENT
POWER PLAN - ROOF**

Scale: 1/8" = 1'-0" Floor:

E-111

NOTES:

- FOR SYMBOL LIST REFER TO DRAWING E-001.
- FOR PANEL SCHEDULES REFER TO DRAWING E-600 AND E-601.
- FOR LEGEND OF EQUIPMENT SCHEDULE REFER TO DRAWING E-110.
- FOR ONE-LINE DIAGRAM REFER TO DRAWING E-700.
- COORDINATE FINAL LOCATIONS OF PLUMBING, SPRINKLER, MECHANICAL, AVIT, SECURITY, ETC. DEVICES WITH RESPECTIVE TRADES.
- RECEPTACLES INSTALLED ON THE EXTERIOR OF THE BUILDING SHALL BE PROVIDED WITH WEATHER PROOF PROTECTIVE COVERING.
- BOND ALL EQUIPMENT ON THE ROOF TO THE LIGHTNING PROTECTION SYSTEM.
- MAINTAIN A 3" WORKING CLEARANCE IN FRONT OF ALL DISCONNECT SWITCHES AND CONTROL PANELS, COORDINATE WITH MECHANICAL TRADE PRIOR TO INSTALLATION.
- REFER TO DRAWING E-110 FOR GUTTERS AND LEADERS DE-ICING PANAL LOCATED IN ELECTRICAL ROOM 17-1-013.

