

ARCHITECTURAL SITE PLAN

1

NOTES


- SEE SHEET G-0.02 FOR GENERAL NOTES.
- 101 REFER TO CIVIL DRAWINGS FOR DETAILED SITE PLAN SCOPE.
- 102 PROPERTY LINE. SEE CIVIL DRAWINGS.
- 104 PAINTED PARKING STRIPING PER CITY STANDARDS, SEE CIVIL DRAWINGS.
- 329 METAL CANOPY.

LEGEND

- ACCESSIBLE PATH OF TRAVEL.
- - - PROPERTY LINE.
- ▼ DOCK HIGH TRUCK DOOR
- ▽ KNOCKOUT (FUTURE DOCK HIGH TRUCK DOOR)
- GRADE LEVEL TRUCK DOOR

SITE NOTES

- CONTRACTORS TO VERIFY GRADE ELEVATIONS COMPLY WITH ADA REQUIREMENTS.
- ARCHITECTURAL SITE PLAN IS FOR REFERENCE ONLY. SEE CIVIL DRAWINGS FOR DETAILED SITE PLAN SCOPE.

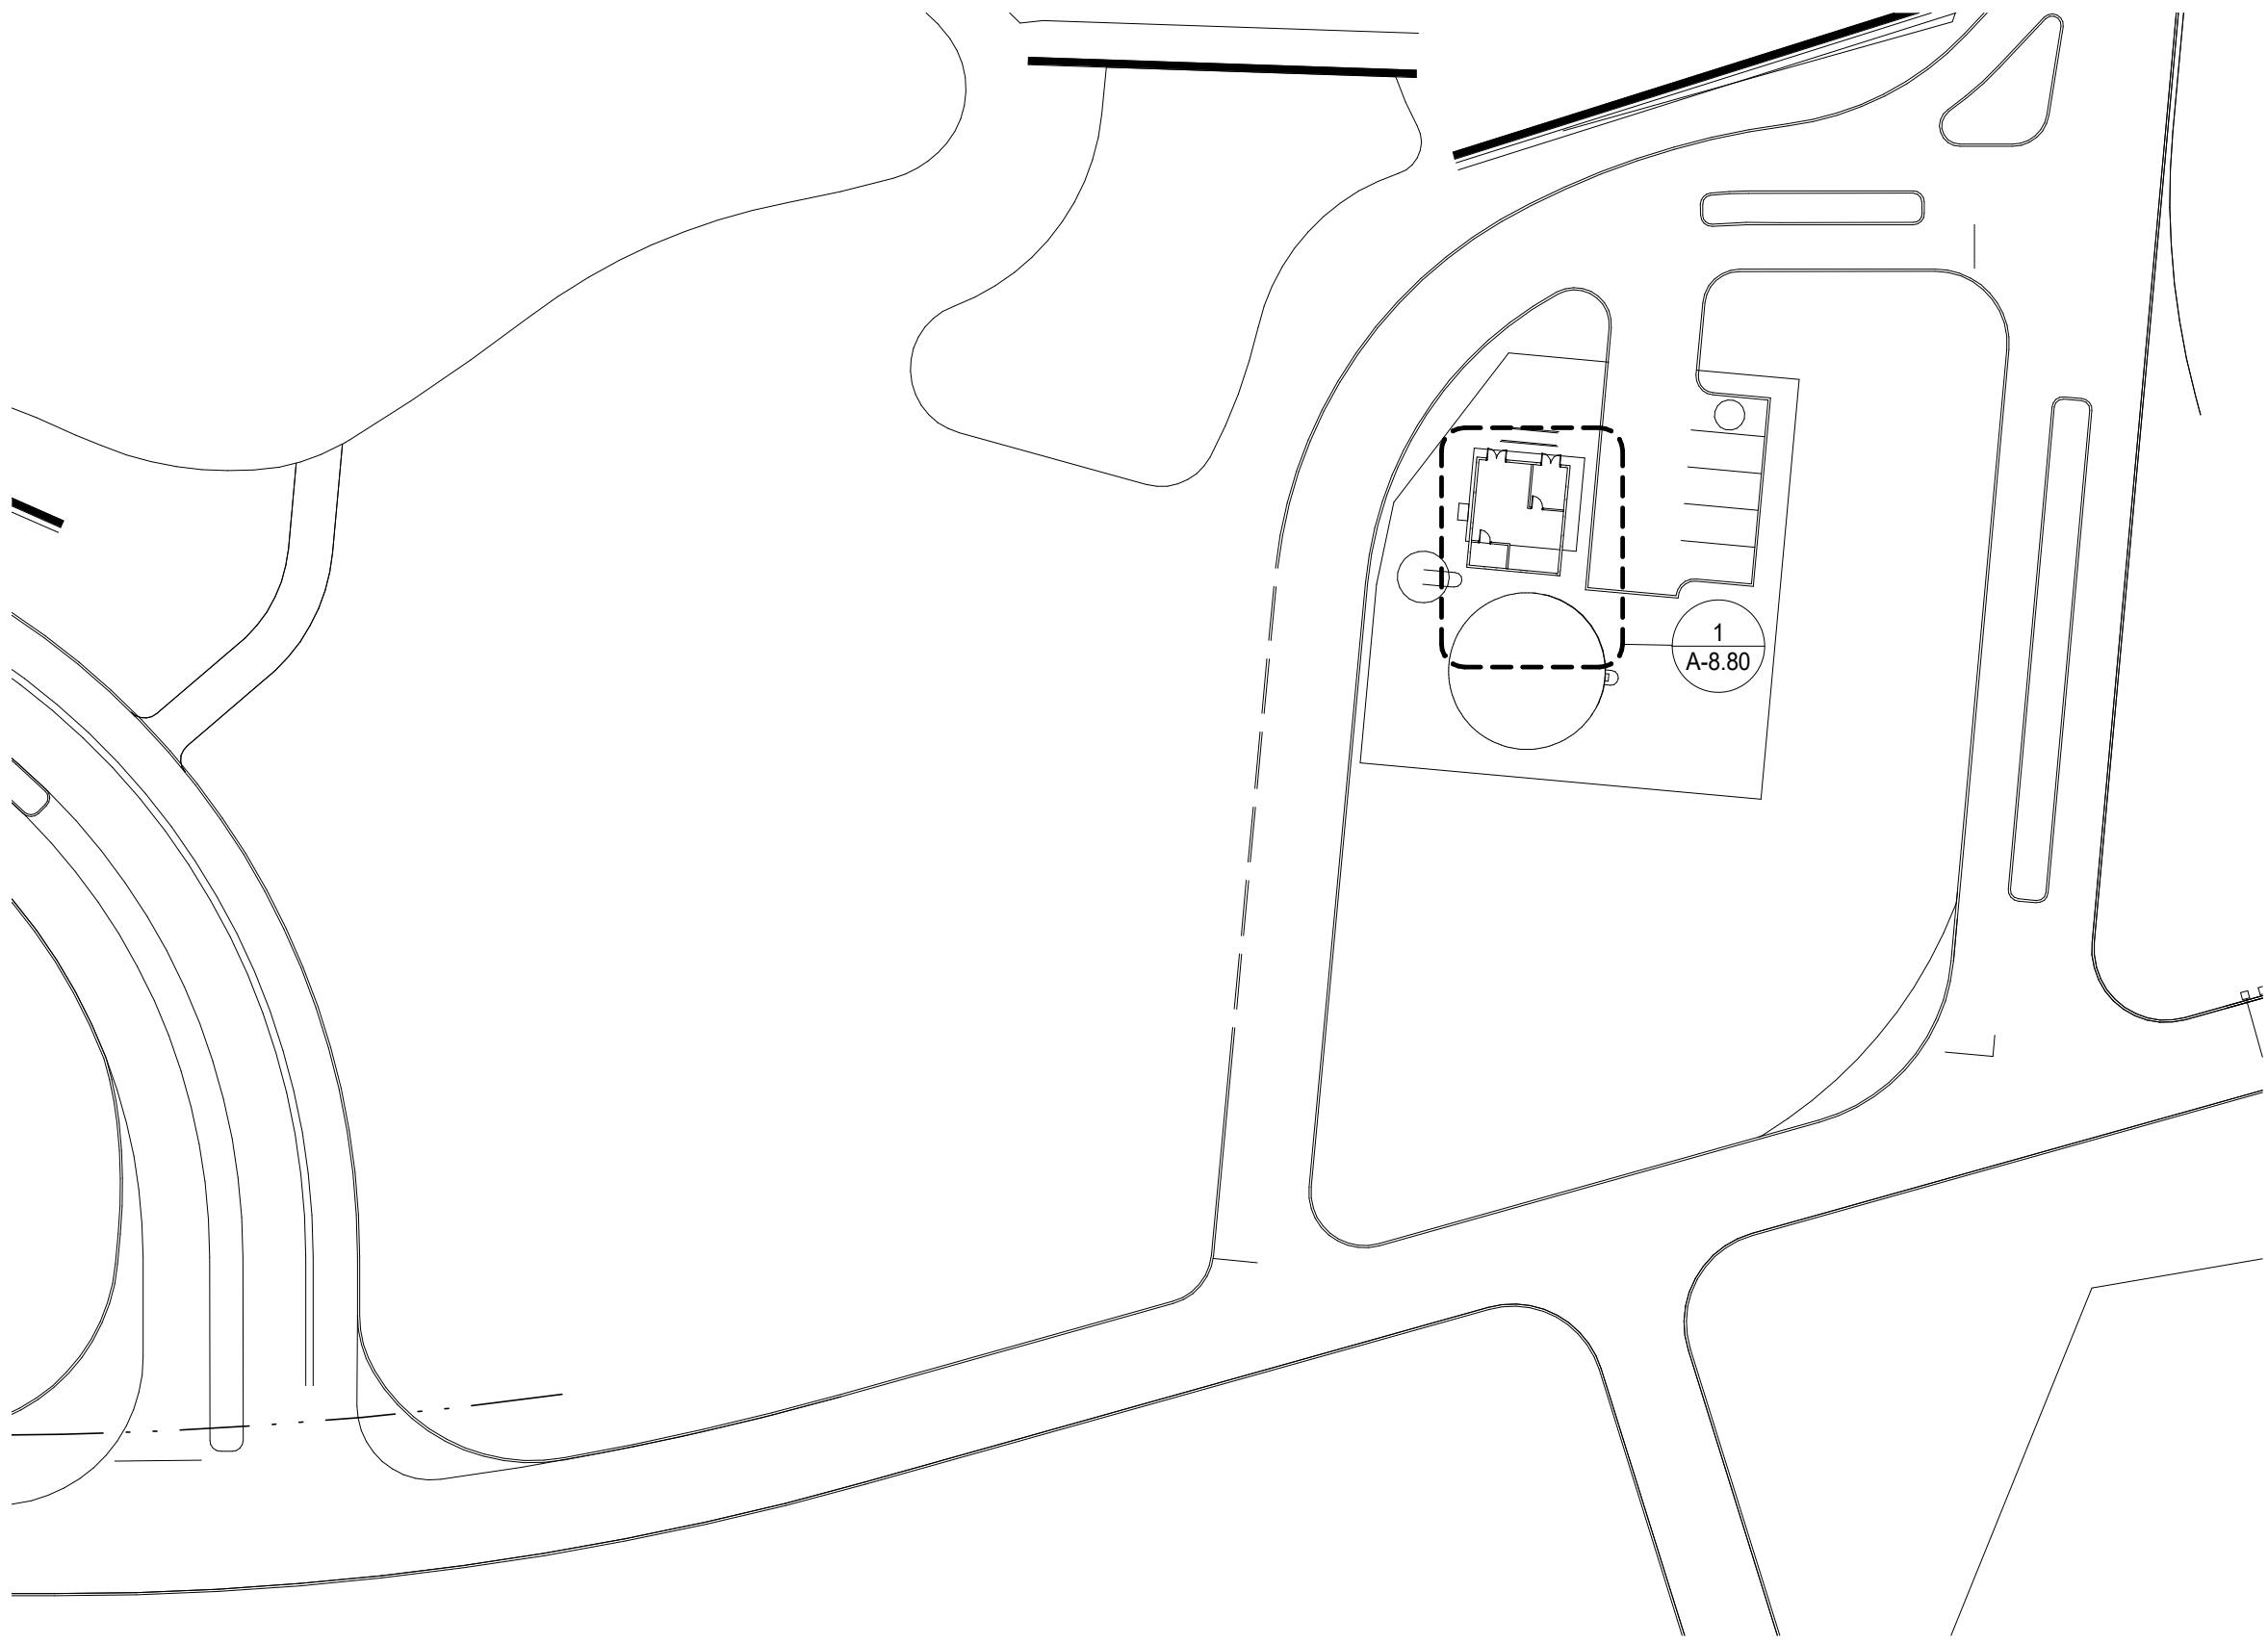



PUMPHOUSE SITE PLAN

2

SEAL

JOSEPH V. DIGIORGIO | NY: 042948

KEY PLAN

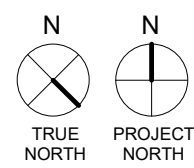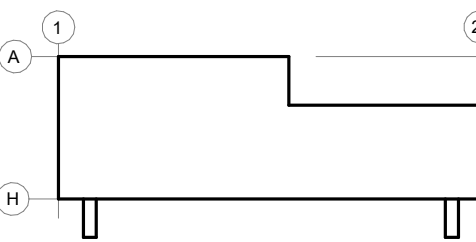

SUBMITTALS		
NO.	DATE	DESCRIPTION
0	05.27.2022	PROGRESS SET

PROJECT NO. AS286-21 | NY131

DRAWN BY JB

SHEET TITLE

ARCHITECTURAL SITE PLAN

SHEET NO.

A-1.00