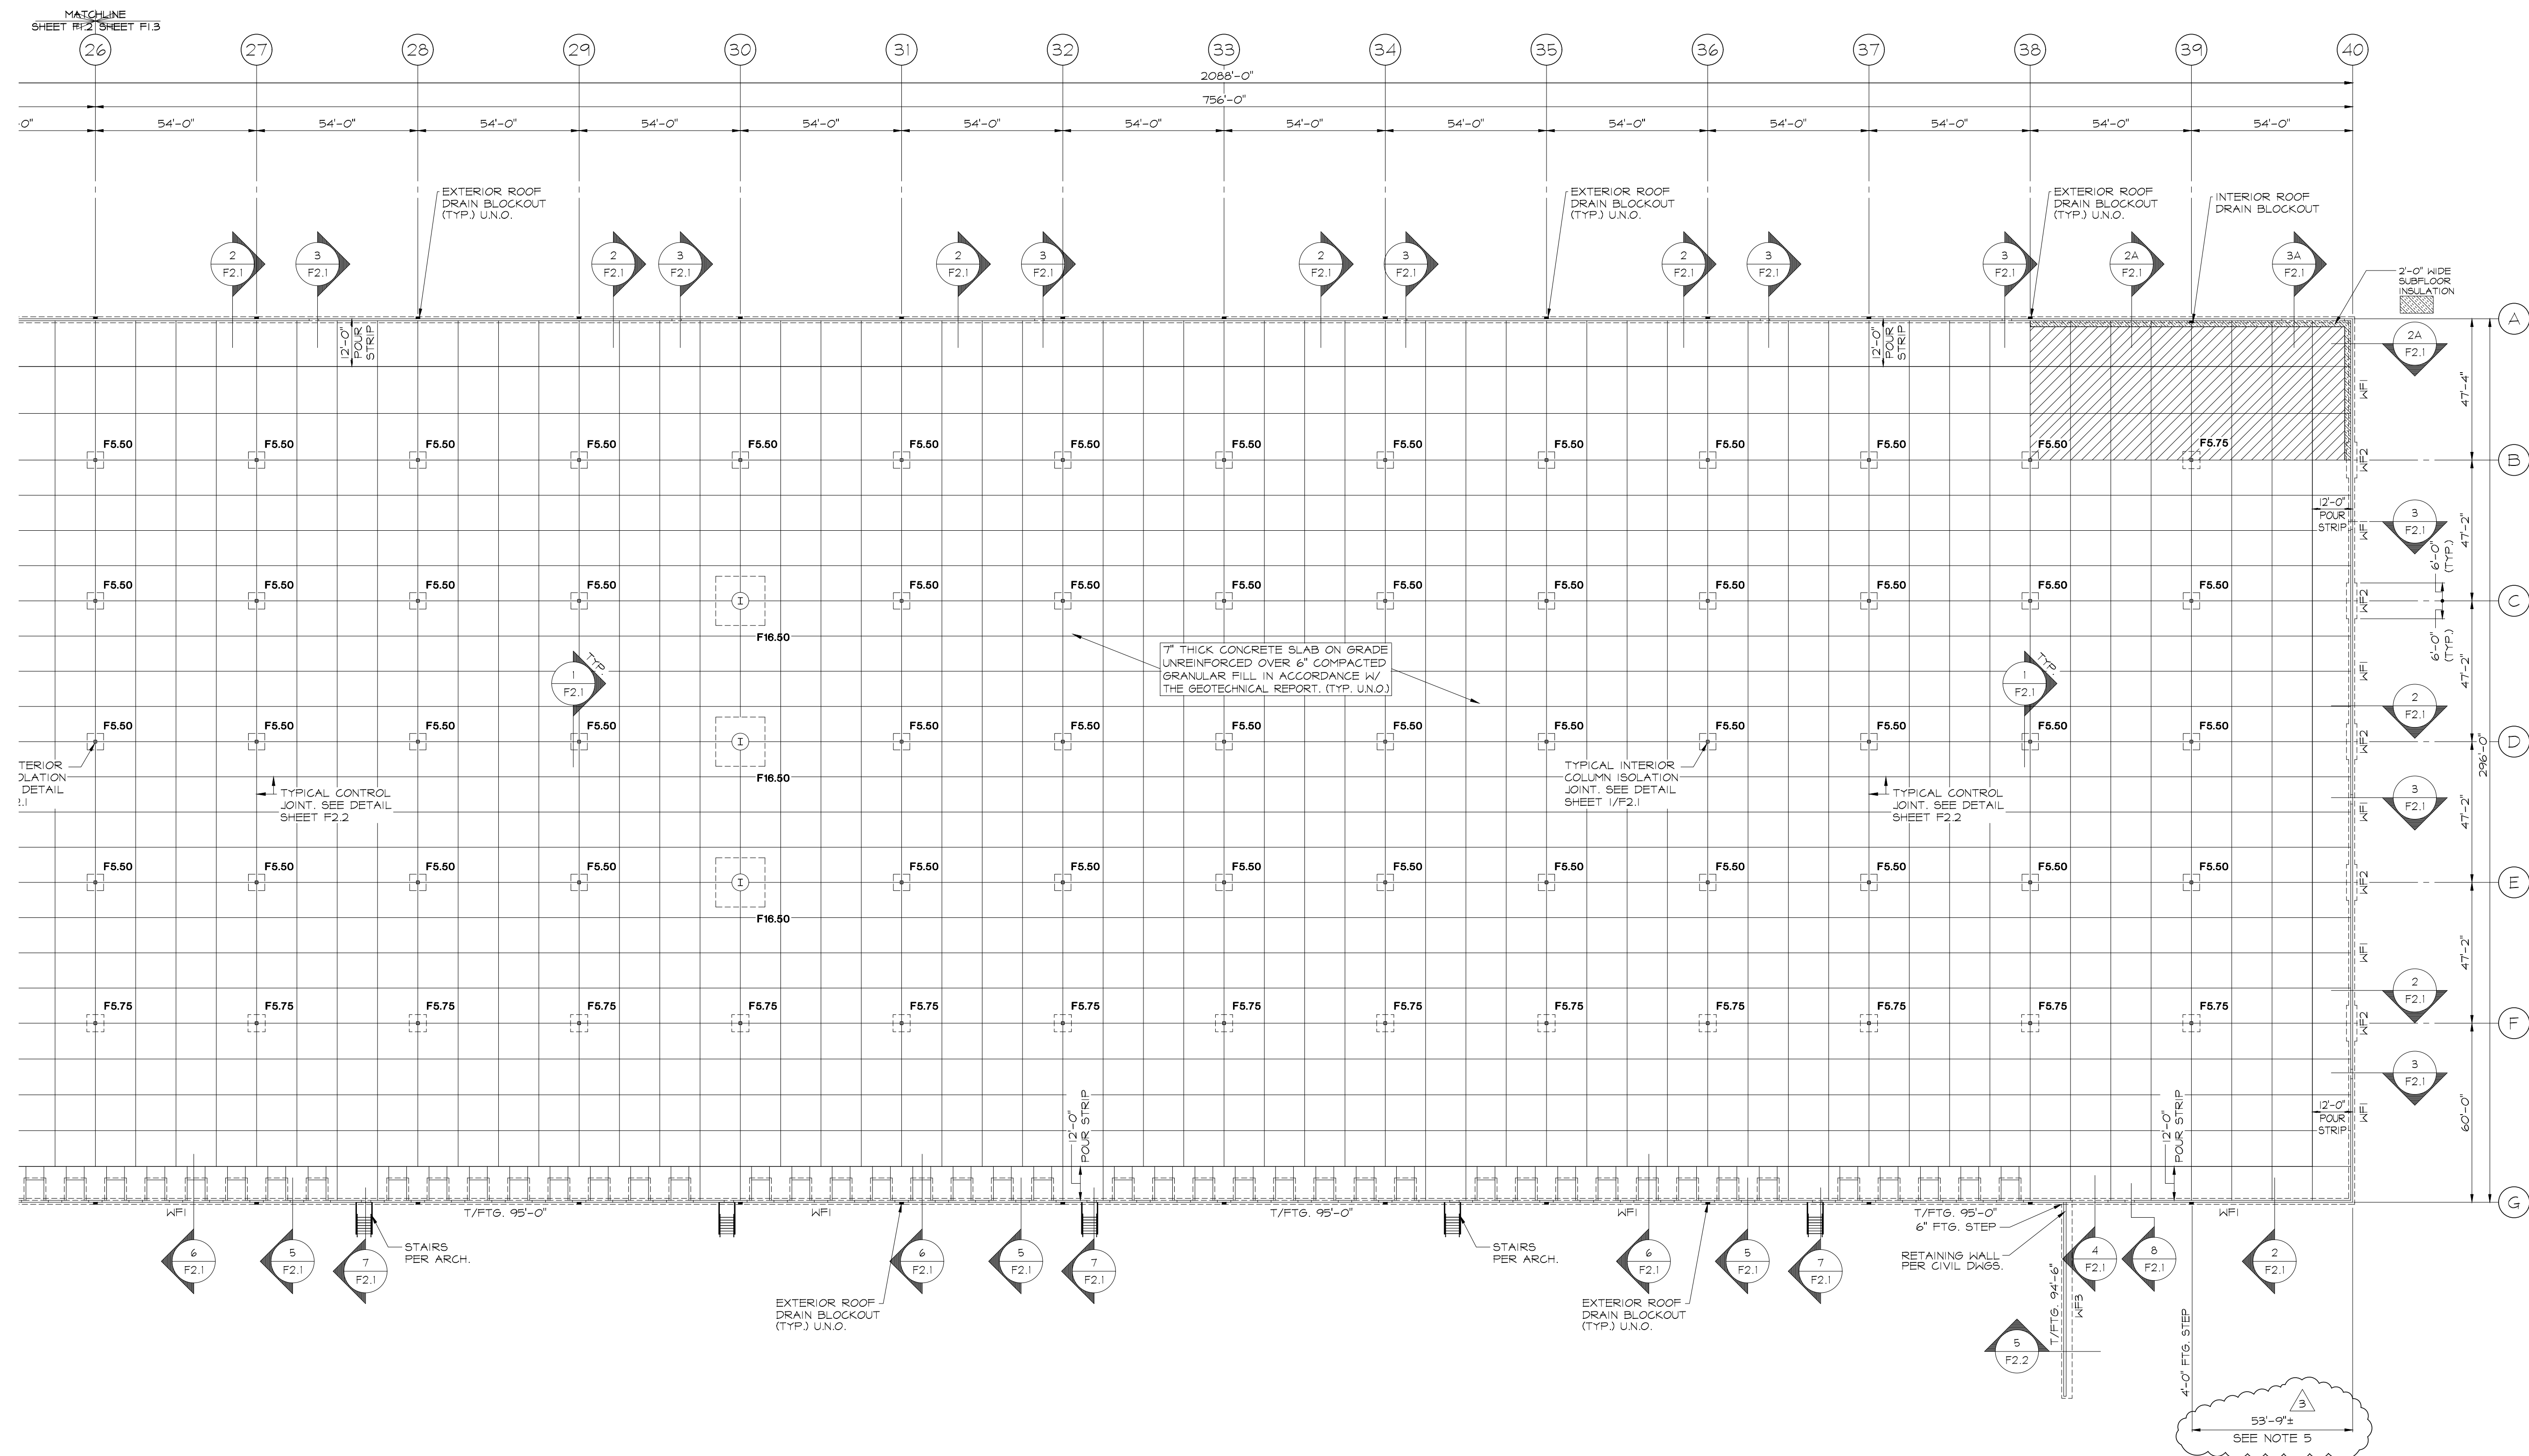



SUBMITTALS		
NO.	DATE	DESCRIPTION
	2.1.2022	PROGRESS
	2.28.2022	95% PROGRESS
	6.9.2022	PERMIT
	7.8.2022	FTG. STEPS
	9.6.2022	AS NOTED
	9.30.2022	100% BUILDING SET

PROJECT NO.	DRAWN BY
G286 21 NY131 21 155A	DTC

AREA "C"
FOUNDATION PLAN

SHEET NO. _____

AREA "C"
FOUNDATION PLAN

- NOTES:
1. FINISH FLOOR REFERENCE ELEVATION = 100'-0"
 2. TOP OF INTERIOR GLOOR FOOTING ELEVATION = 99'-0" U.N.D.
 3. TOP OF EXTERIOR FOOTING ELEVATION = U.N.D.
 4. COORDINATE ALL DOOR OPENINGS AND LOCATIONS WITH ARCHITECTURAL DRAWINGS.
 5. VERIFY LOCATION OF ALL FOOTING STEPS WITH PANEL DRAWINGS PRIOR TO CASTING FOOTINGS.
 6.  INDICATES 10 MIL. VAPOR BARRIER UNDER SLAB ON GRADE.
 7. REINFORCE WITH #4 @ 12" O.C. 4x4 @ 9x9 @ 9.
 8. VERIFY LOCATION OF CASTING CUTS FOR DOWNSPOUTS WITH PLUMBING DRAWINGS PRIOR TO CASTING FOOTINGS.
 9. 8" CMU REINF. W/ #4 @ 24" O.C. FULL HEIGHT, SEE DETAIL SHEET F2.2
 10. PROVIDE JOINT FILLER IN SPEED BAY SLAB JOINTS.

WALL FOOTING SCHEDULE		
MARK	FOOTING SIZE	FOOTING REINFORCEMENT
	W x D	
WF1	2'-0"x3'-2"	3 - #4 CONT. TOP & BOT. W/ #3 TIES @ 60" O.C.
WF2	3'-6"x3'-2"	5 - #4 CONT. TOP & BOT. W/ #3 TIES @ 24" O.C.

COLUMN FOOTING SCHEDULE		
MARK	FOOTING SIZE	FOOTING REINFORCEMENT
	W x L x D	
F5.50	5'-6"x3'-6"x1'-0"	6 - #5 E.W. BOT.
F5.75	5'-9"x3'-9"x1'-0"	6 - #6 E.W. BOT.
F6.50	16'-6"x16'-6"x3'-4"	18 - #8 E.W. TOP & BOT.

