
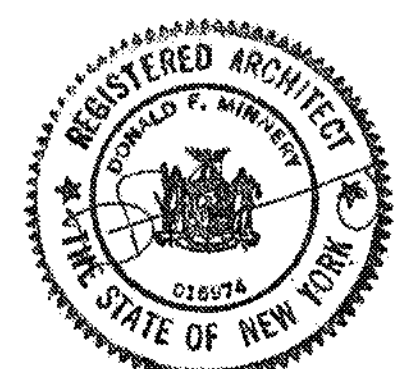


REVISIONS

Rev No.	Description	Date

Drawn By: KET, LLH	Seal and Signature 
Design By: LLH	
Checked By: CTS	
Approved By: CTS	
Date: 3/16/23	Drawing Number: A100
Sheet Title: FLOOR PLANS - BATHHOUSE #231 & #322	
Bid Documents Project Number: 21059.23	


SEE LANDSCAPE DRAWINGS FOR
SLOPED WALKWAY DIMENSIONS AND
RELATIONSHIP WITH GRADE

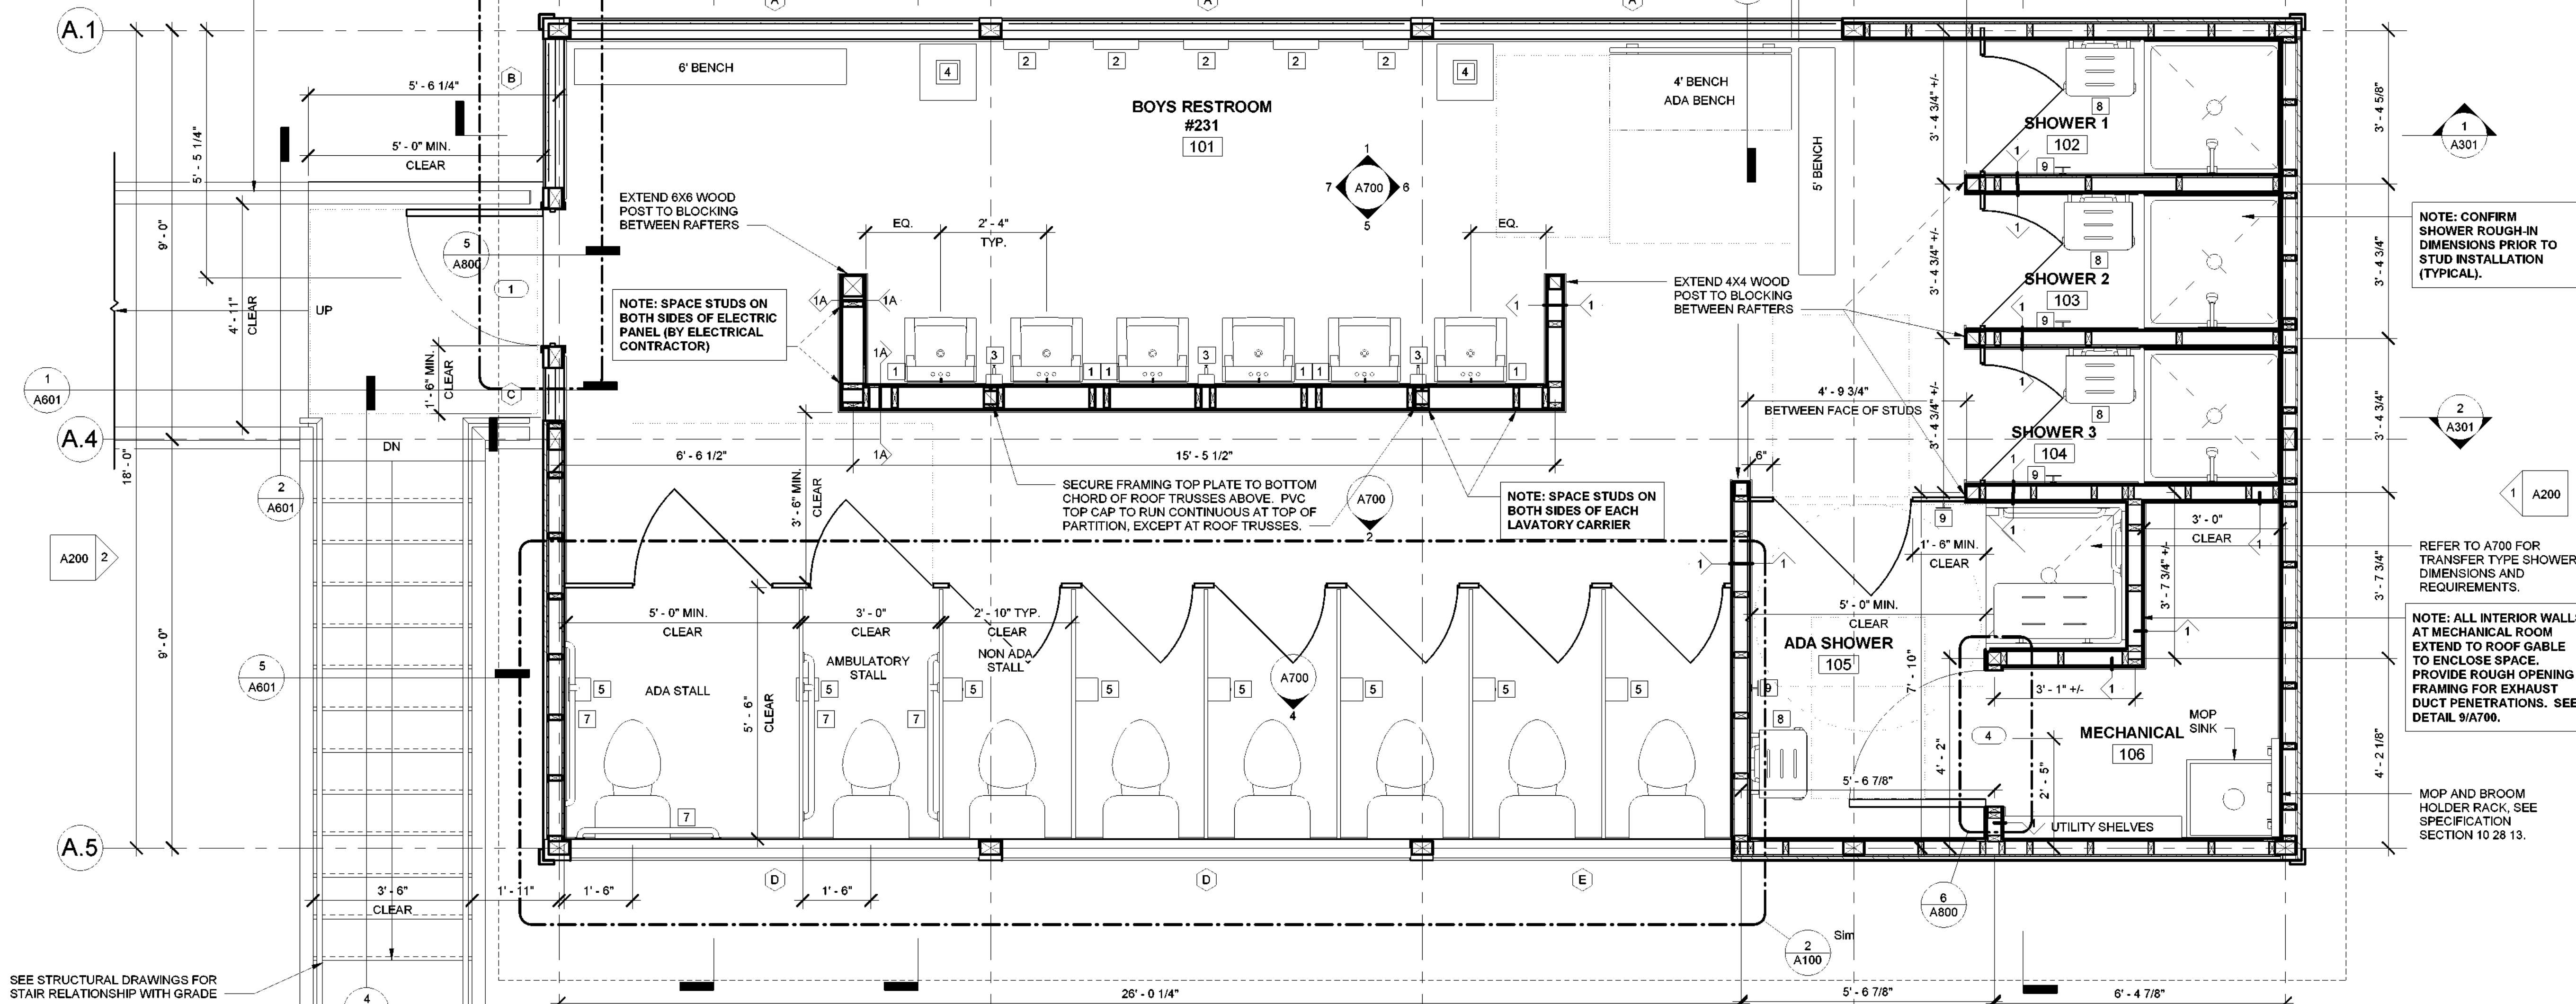


1 BATHHOUSE #231
1/2" = 1'-0"



SEE STRUCTURAL DRAWINGS FOR
STAIR RELATIONSHIP WITH GRADE

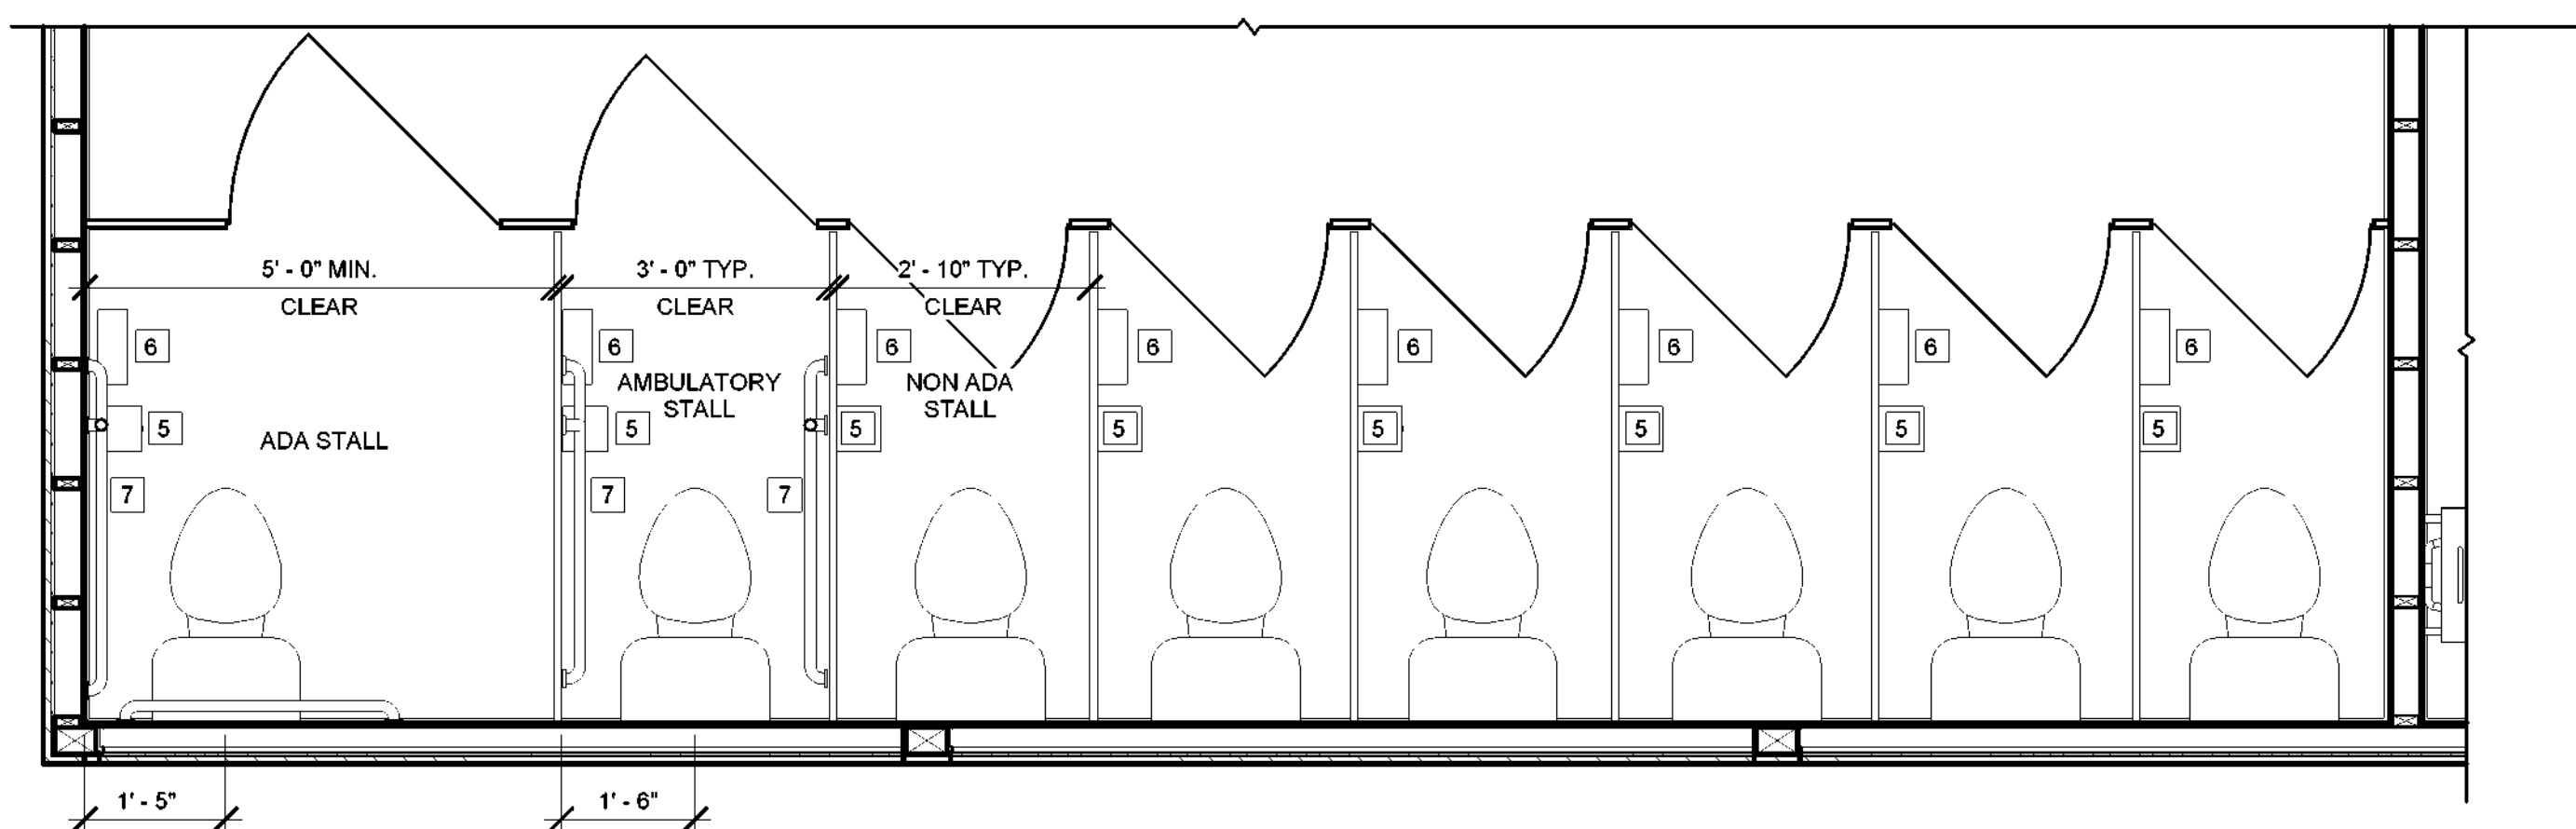

2 BATHHOUSE #322
1/2" = 1'-0"

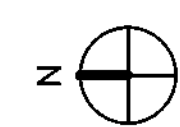

GENERAL NOTES

- REFER TO A700 FOR WALL TYPES AND TOILET ACCESSORIES LEGEND.
- REFER TO A800 FOR DOOR AND WINDOW SIZES AND DETAILS.
- REFER TO STRUCTURAL DWGS. FOR ADDITIONAL DIMENSIONS.
- T.O. OF INTERIOR PARTITIONS TO ALIGN WITH TOP OF PERIMETER BEAMS, UNLESS OTHERWISE NOTED.
- DO NOT SCALE DRAWINGS. USE FIGURED DIMENSIONS. CENTER PARTITIONS ON COLUMNS OR MULLIONS UNLESS OTHERWISE NOTED, OR USE EQUAL / EQUAL AND ALIGN NOTES TO LOCATE PARTITIONS. NOTIFY THE OWNERS REPRESENTATIVE OF MISSING DIMENSIONS AND DISCREPANCIES AND GET RESOLVED PRIOR TO PROCEEDING WITH THE WORK.
- UNLESS INDICATED OTHERWISE, ALL DIMENSIONS ARE TO/FROM CENTER OF STUD, FACE OF CONC., OR STRUCT. COLUMN GRIDS.
- SEE FINISH SCHEDULE AND NOTES FOR WALL BASE MATERIALS. IT IS INTENDED THAT THE FACE OF EVERY CONTINUOUS PARTITION BE FLUSH WITHOUT OFFSETS. CHANGES IN PARTITION THICKNESS SHALL OCCUR AT CORNERS OR OTHER FEATURES WHICH INTERRUPT THE PLANES OF THE PARTITION.
- THE DISTANCE FROM THE CLEAR FACE OF DOOR JAMB TO ADJACENT PERPENDICULAR WALL SHALL BE 6" IN STUD WALL CONSTRUCTION, UNLESS OTHERWISE NOTED.
- PROVIDE CONTINUOUS CONTROL JOINTS AT 30' - 0" O.C. MAXIMUM VERTICAL AND HORIZONTAL IN ALL WALLS AND CEILINGS (UOI). COORDINATE ACTUAL LOCATIONS IN THE FIELD WITH OWNER'S REPRESENTATIVE.
- PROVIDE PROTECTION FOR ALL CONCEALED ELECTRICAL CONDUCTORS AND PLUMBING LINES AT ALL PLATES AND STUDS AS REQUIRED.
- DO NOT CUT THROUGH FRAMING UNLESS APPROVED BY DIRECTOR'S REPRESENTATIVE.
- COORDINATE FLOOR FRAMING WITH PLUMBING CONTRACTOR AND ADJUST FLOOR FRAMING AS REQUIRED FOR TOILET, SHOWER AND MOP SINK OUTLETS, PROVIDING HEADERS THE SAME SIZE AS FLOOR JOISTS WITH STEEL JOIST HANGERS AS REQUIRED. PROVIDE SOLID BLOCKING UNDER FLOOR DECK AND BETWEEN FLOOR JOISTS AT/ UNDER SUCH PLUMBING FIXTURES AS REQUIRED AND SIMILAR TO DETAIL 7/A600.