

**84 CHALET ROAD
KIAMESHA LAKE, NY 12751**


JCJARCHITECTURE
120 HUYSHOPE AVENUE
SUITE 400
HARTFORD, CT 06106
860.247.9226

© 2019 JCJ Architecture


CONSULTANTS:

P-111 DRAWING NOTES

- 1 4" SANITARY FROM WATER CLOSET ABOVE.
2 3" SANITARY FROM LAVATORY ABOVE.
3 3" SANITARY FROM URINAL ABOVE.
4 3" SANITARY FROM FLOOR DRAIN ABOVE.
5 3" SANITARY FROM SINK ABOVE.
6 4" SANITARY FROM FLOOR SINK ABOVE.
7 4" SANITARY FROM DECK PLATE CLEANOUT (DPCO) ABOVE
8 3" VENT UP THRU ROOF.

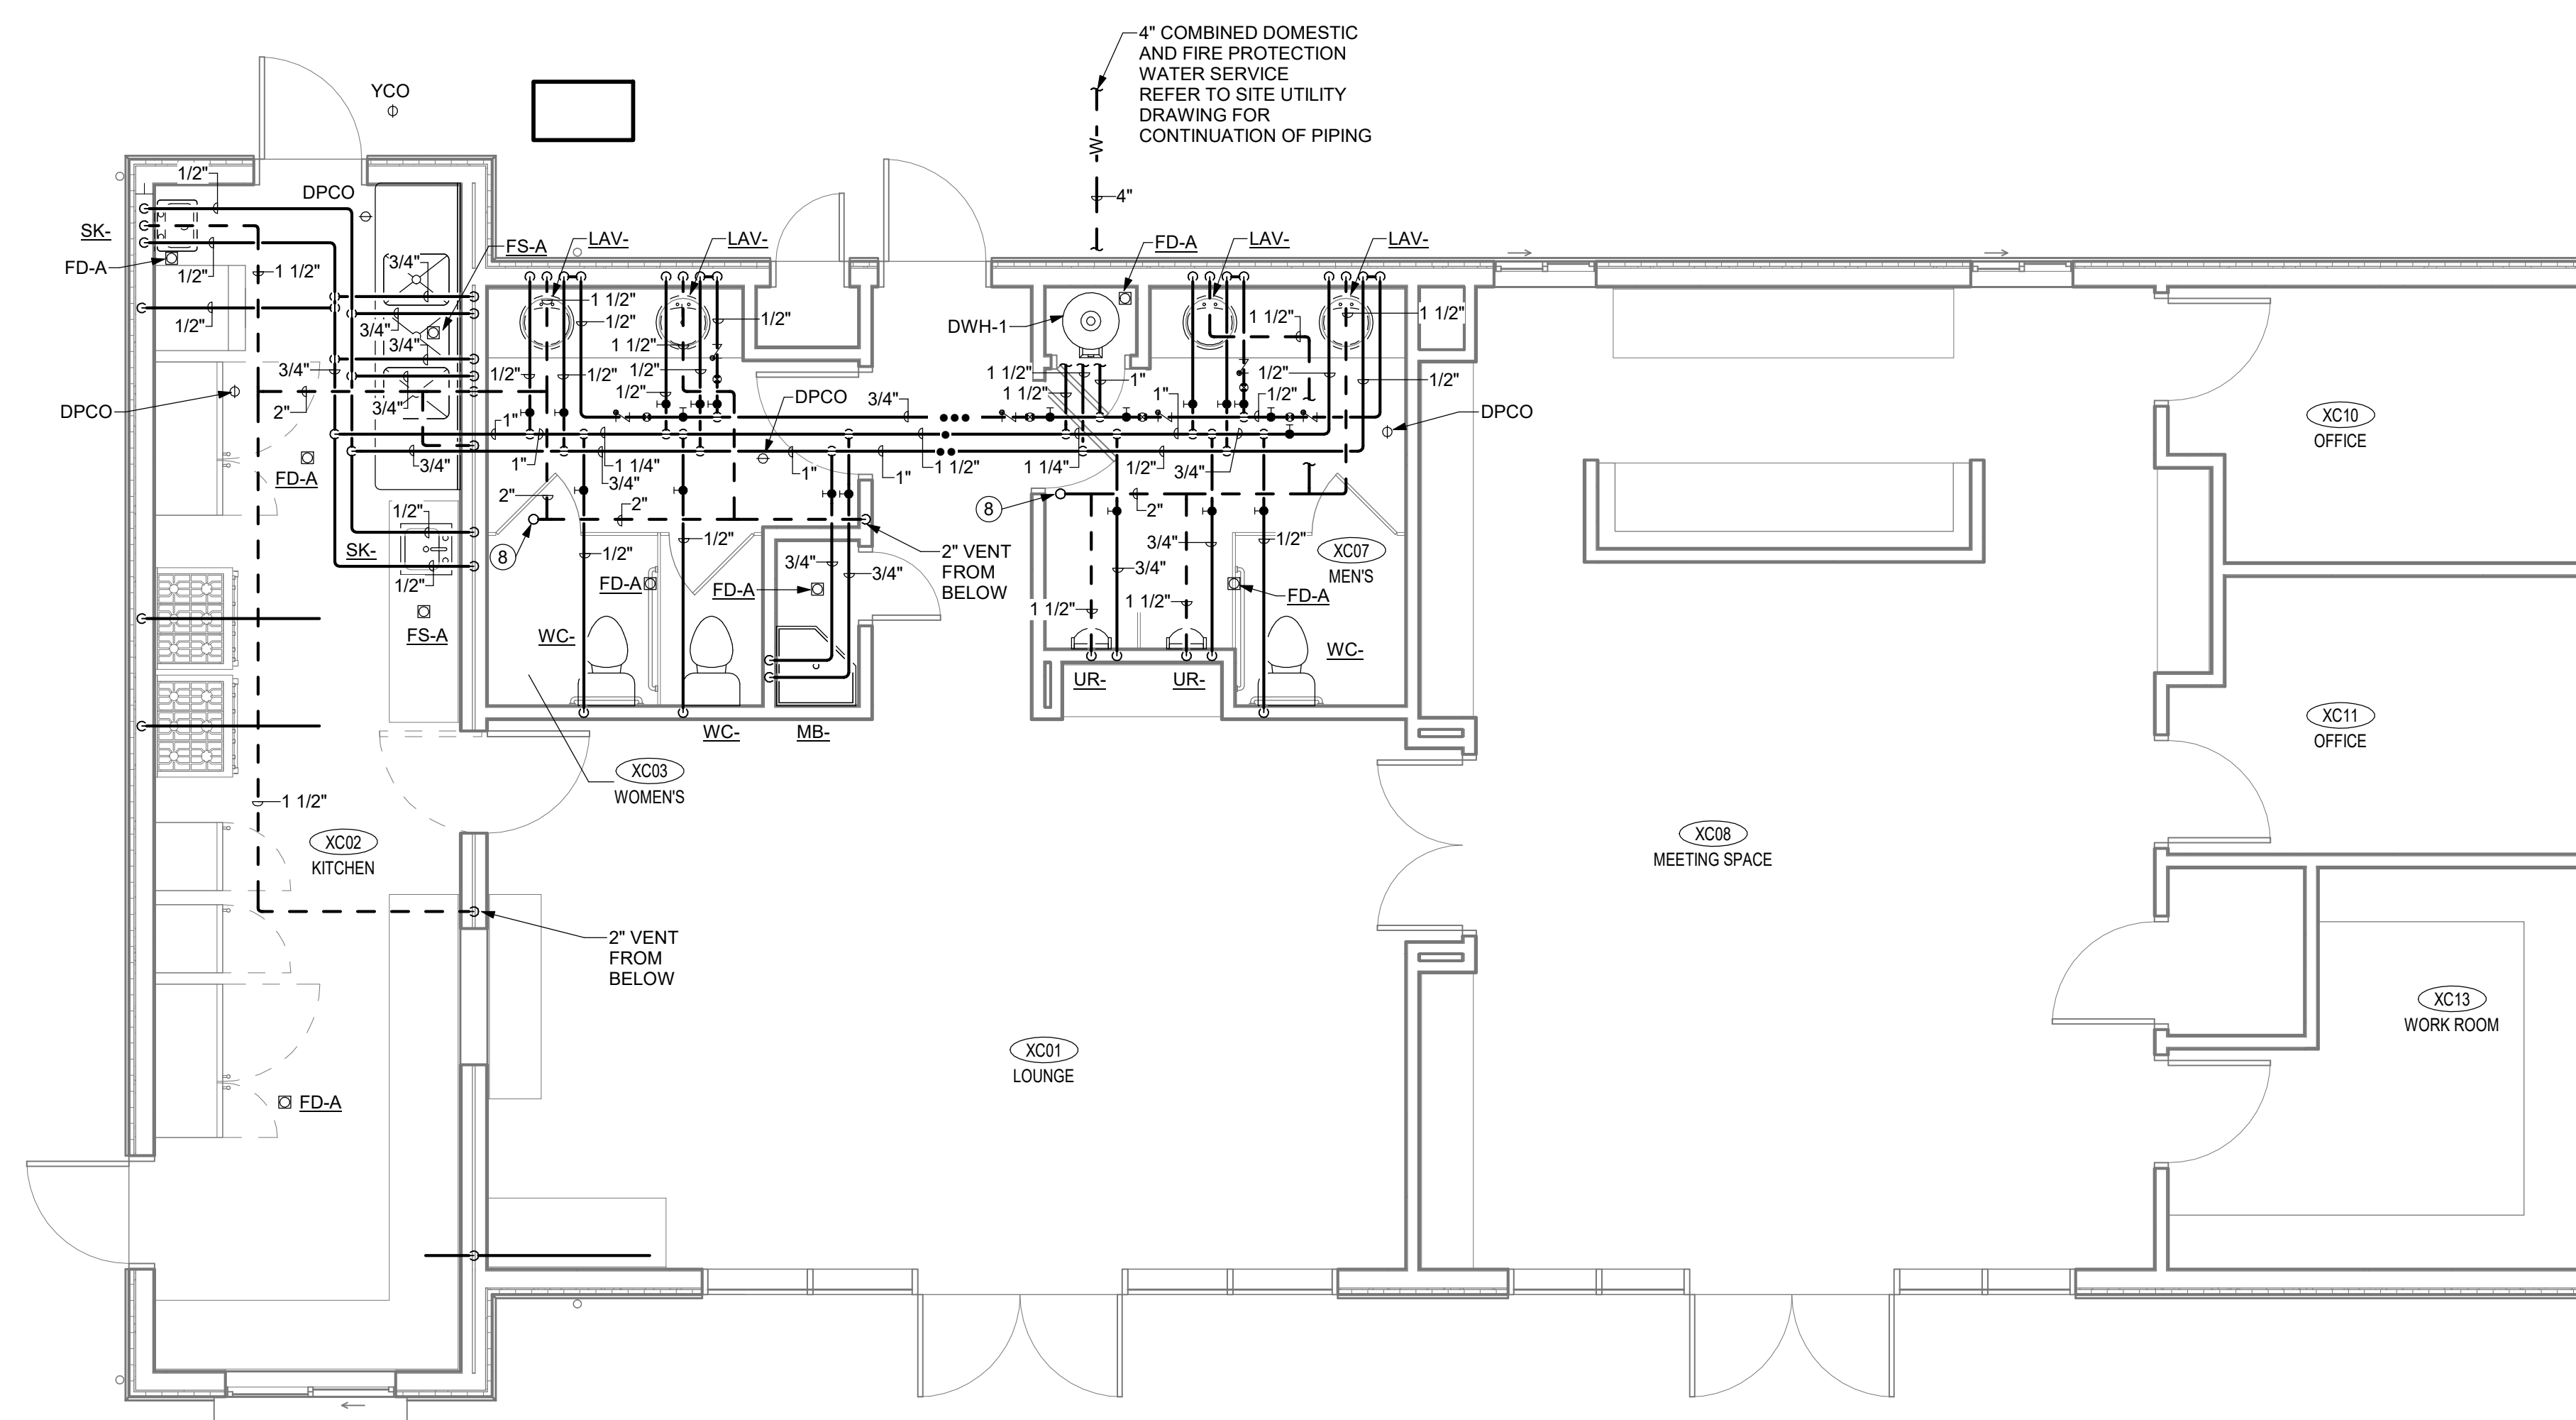

1 CLUBHOUSE BUILDING - FIRST FLOOR PLAN - PLUMBING

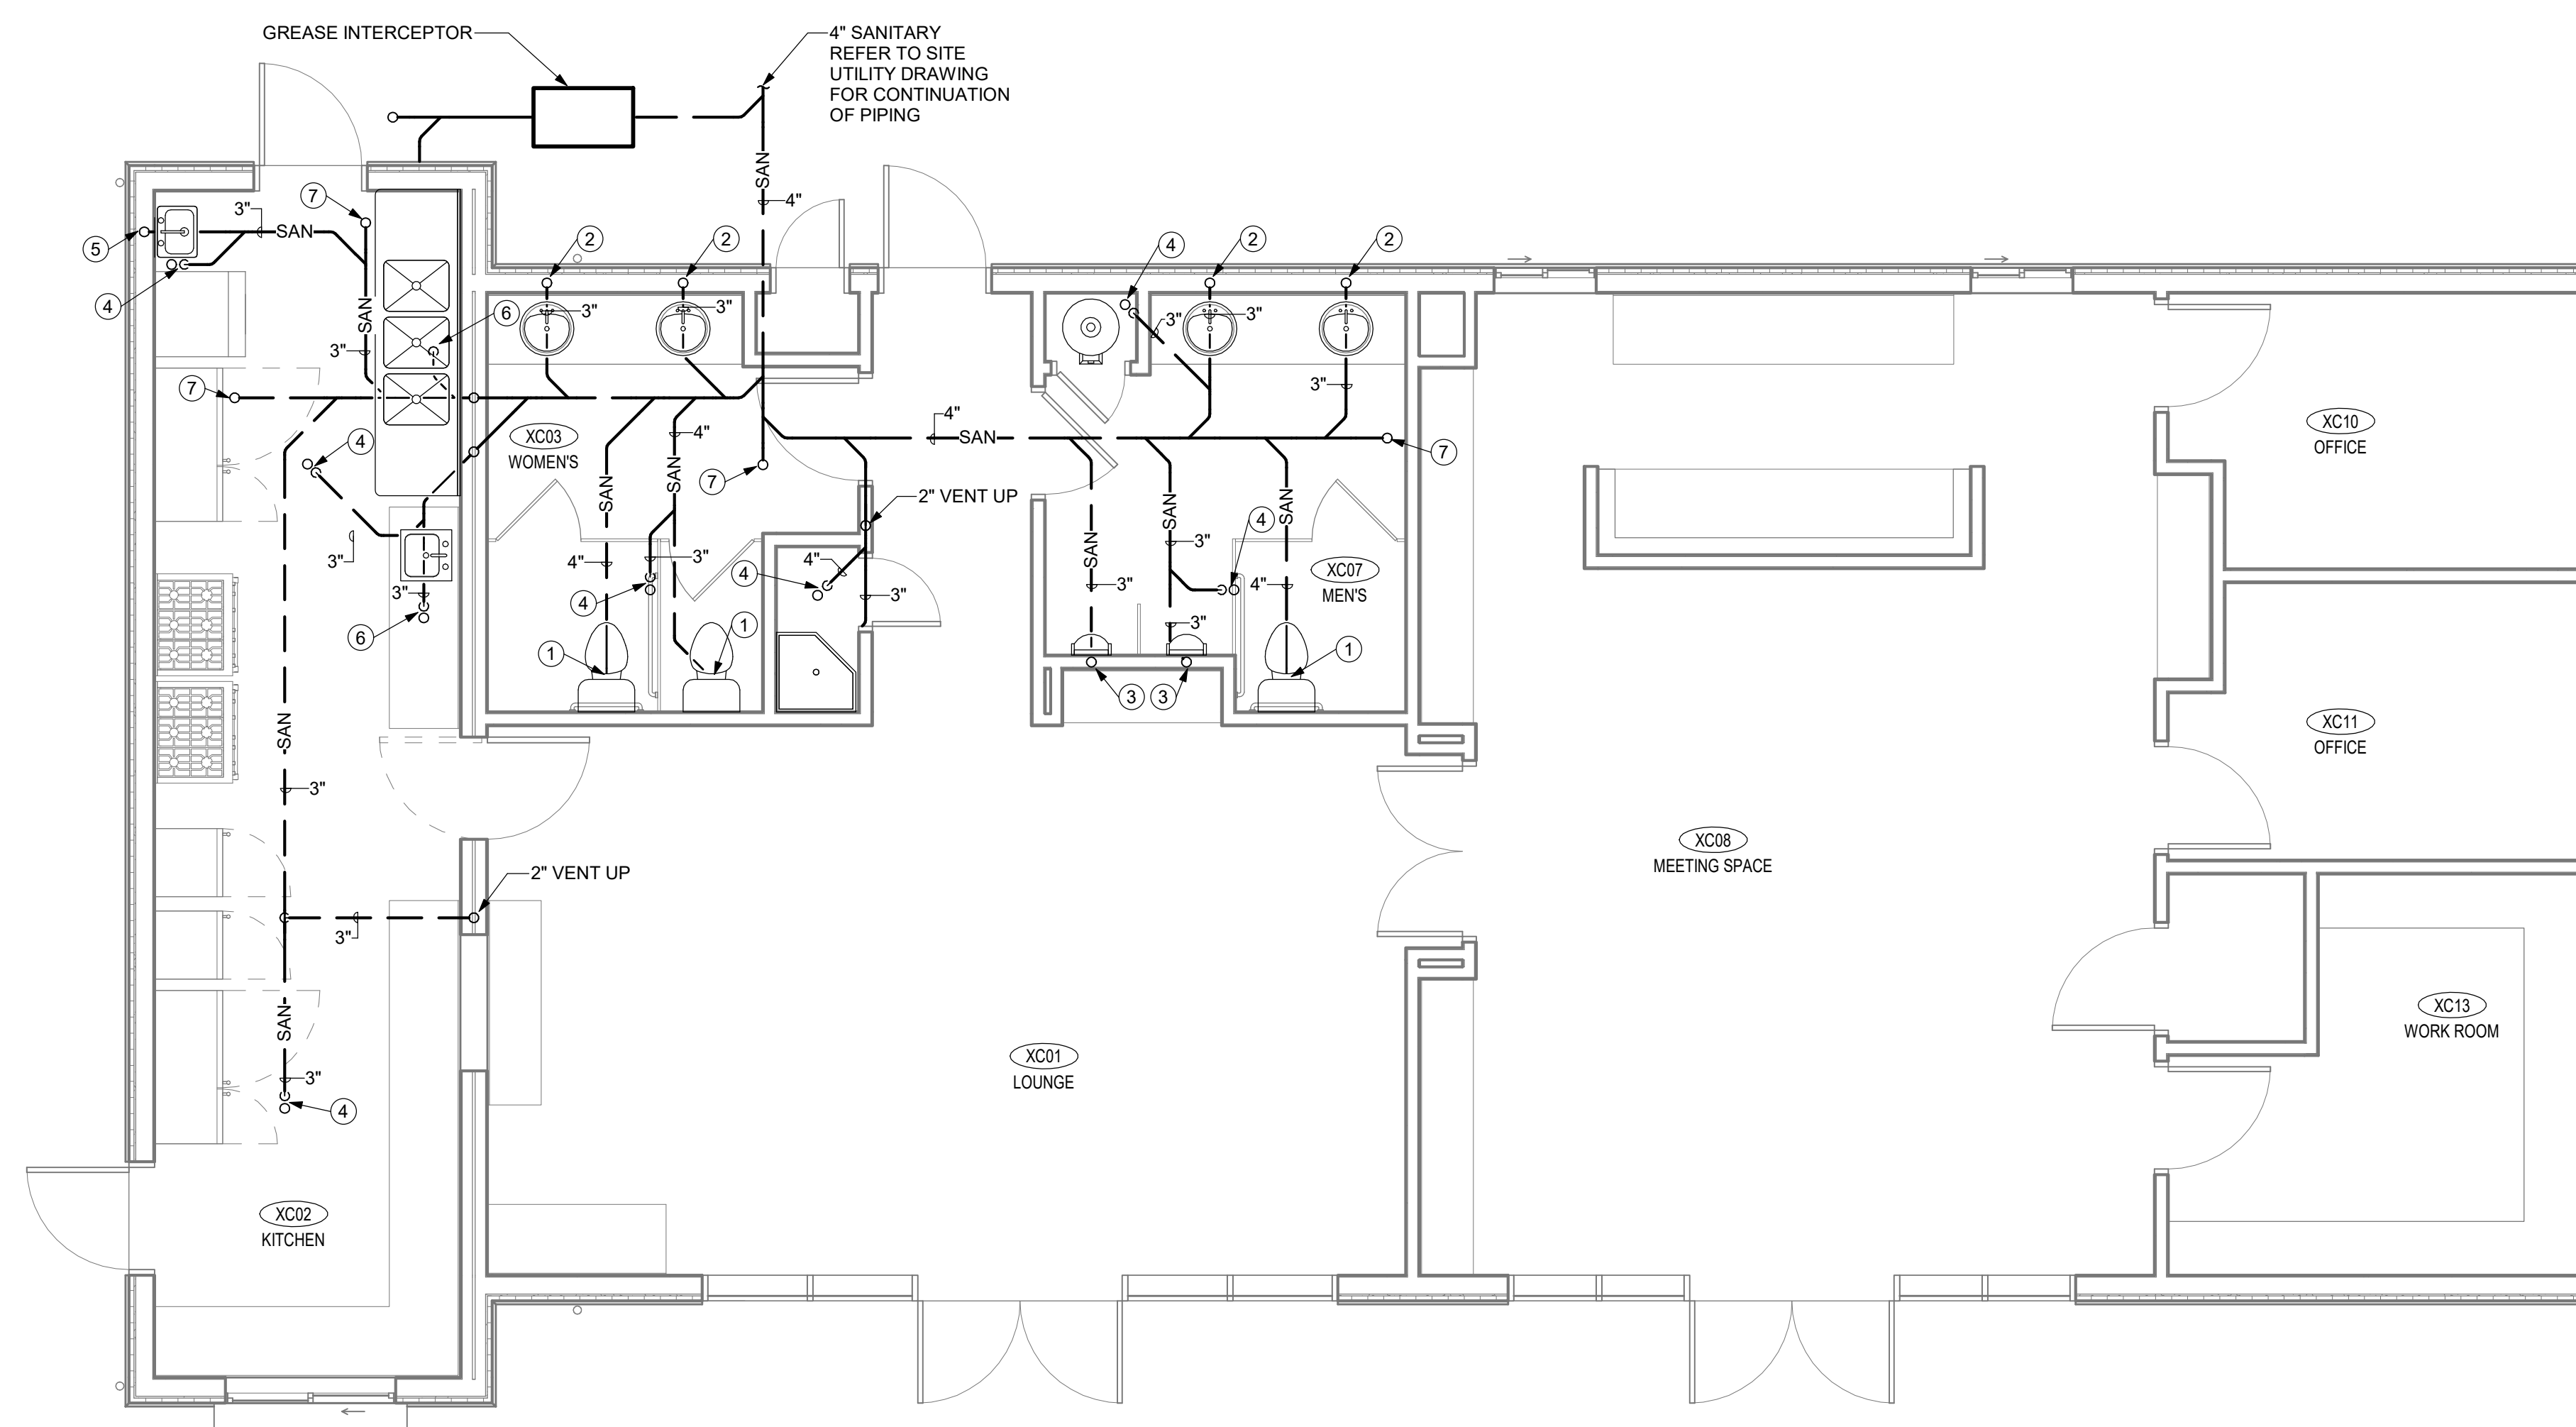

2 CLUBHOUSE BUILDING - UNDERSLAB PLAN - PLUMBING

NOT FOR CONSTRUCTION

P.I.C. _____ L.D. _____
P.M. _____ P.A. _____

ISSUE	11/08/2019
JOB	H18064.00 PHASE 14
DRAWN	EAS
SCALE	1/4" = 1'-0"

REVISIONS:

**FIRST FLOOR PLAN -
PLUMBING**

P-111