
## 6" COMBINATION DOMESTIC AND FIRE PROTECTION WATER SERVICE REFER TO SITE UTILITY DRAWING FOR PIPING CONTINUATION XA01 OFFICE XA08 MEN'S LOCKERS XA11 EQUIPMENT STORAGE XA02 OFFICE XA14 EQUIPMENT MAINTENANCE X03 CLOSET XA05 \_\_ STOR. XA04 EMPLOYEE BREAKROOM 1/2"<sup>\_</sup> 1/2"<sup>\_</sup> SK-XA12 MECHANIC OFFICE XA13 PARTS STORAGE

MAINTENANCE BUILDING - FIRST FLOOR PLAN - PLUMBING

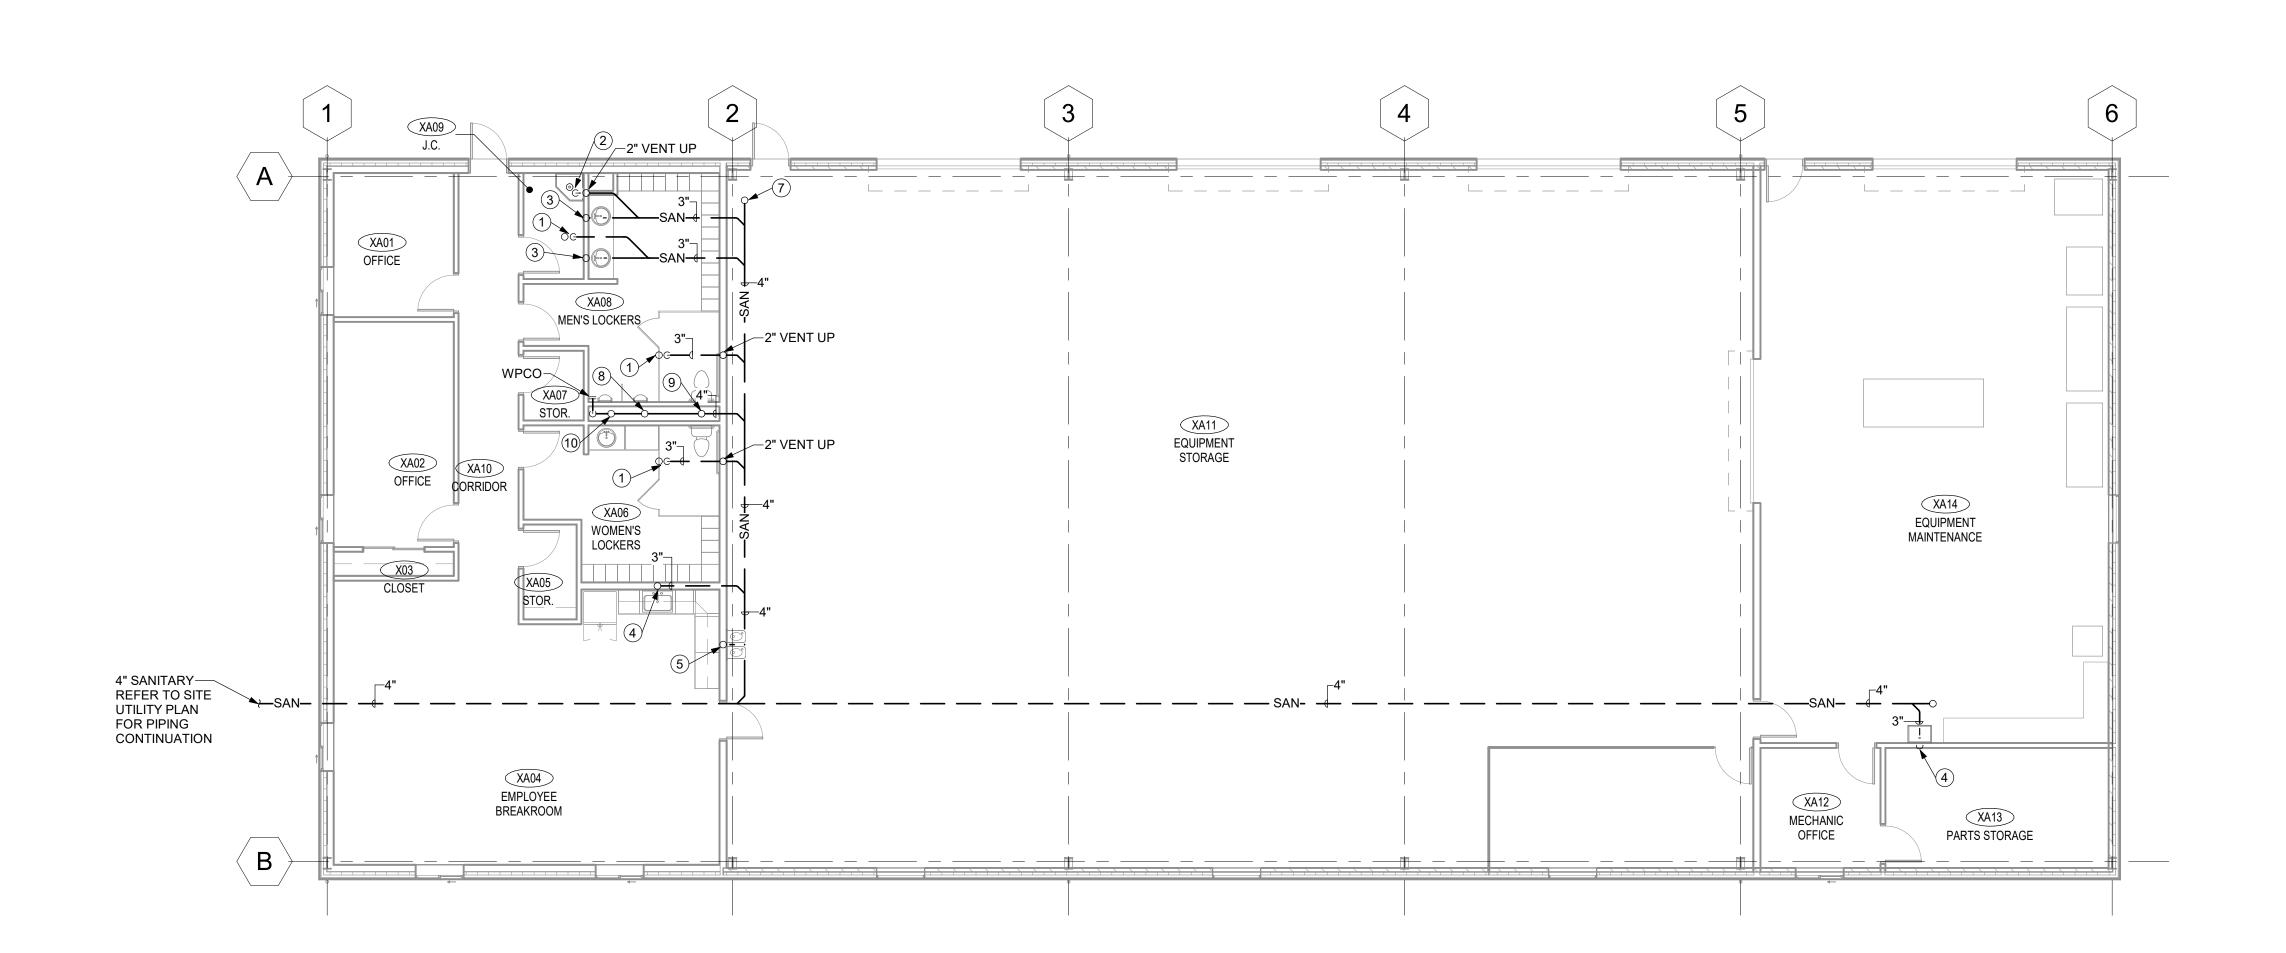

 $2^{\frac{\text{MAINTENANCE BUILDING - UNDERSLAB PLAN - PLUMBING}}{1/8" = 1'-0"}$ 

## P-111 DRAWING NOTES

- 1 3" SANITARY FROM FLOOR DRAIN ABOVE.
- 2 3" SANITARY FROM MOP BASIN ABOVE.
- 3 3" SANITARY FROM LAVATORY ABOVE. 4 3" SANITARY FROM SINK ABOVE.
- 5 3" SANITARY FROM ELECTRIC WATER COOLER ABOVE.
- 7 4" SANITARY UP TO DECK PLATE CLEANOUT (DPCO) ABOVE. 8 3" SANITARY FROM URINAL.
- 9 4" SANITARY DOWN, 2" VENT UP.
- 10 4" SANITARY FROM LAVATORY AND URINAL. 11 3" VENT UP THROUGH ROOF.

## **RW Monster Golf Maintenance Building**

**84 CHALET ROAD** KIAMESHA LAKE, NY 12751

**JCJ**ARCHITECTURE 120 HUYSHOPE AVENUE

SUITE 400 HARTFORD, CT 06106 860.247.9226

© 2019 JCJ Architecture

CONSULTANTS:

**ISSUE** \_\_11/08/2019\_ DRAWN EAS

FIRST FLOOR PLAN -**PLUMBING** 

P-113