


1 MAINTENANCE BUILDING - FIRST FLOOR PLAN - PLUMBING

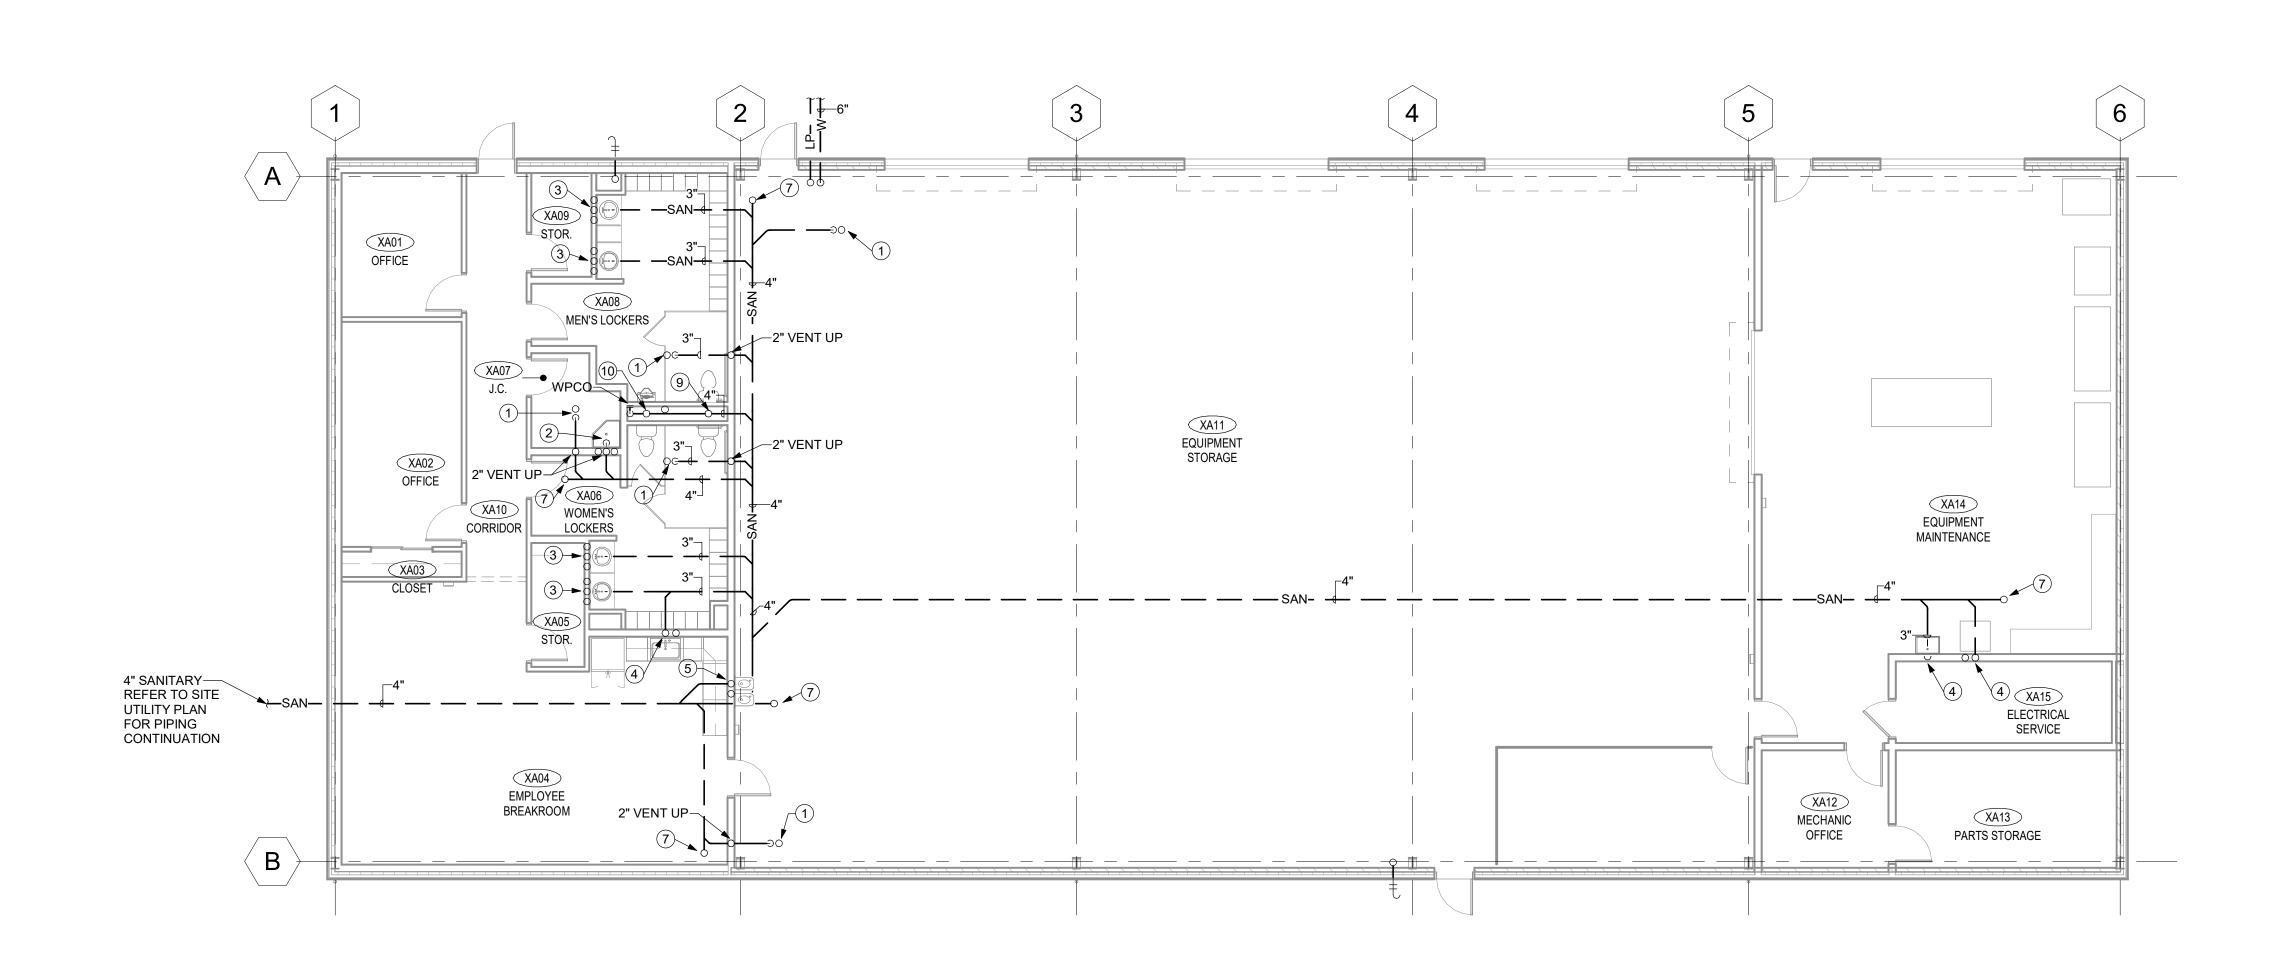

 $2^{\frac{\text{MAINTENANCE BUILDING - UNDERSLAB PLAN - PLUMBING}}{1/8" = 1'-0"}$

P-111 DRAWING NOTES

- 1 3" SANITARY FROM FLOOR DRAIN ABOVE.
- 2 3" SANITARY FROM MOP BASIN ABOVE.
 3 3" SANITARY FROM LAVATORY ABOVE
- 3 3" SANITARY FROM LAVATORY ABOVE.4 3" SANITARY FROM SINK ABOVE.
- 5 3" SANITARY FROM ELECTRIC WATER COOLER ABOVE.
- 4" SANITARY UP TO DECK PLATE CLEANOUT (DPCO) ABOVE.
 4" SANITARY DOWN, 2" VENT UP.
- 4" SANITARY FROM WATER CLOSET AND URINAL, 2" VENT UP.
 3" VENT UP THROUGH ROOF.
- 12 2" CW HEADER DOWN IN CHASE. BRANCH AND CONENCT TO WATER CLOSETS AND URINALS. PROVIDE WATER HAMMER ARRESTOR ON CONNECTION TO THE
- LAST TWO FIXTURES.

 13 1" CW & 1" HW TO ELECTRIC WATER HEATER: REFER TO DETAIL 1 ON P-002.

 14 PARTS WASHER FURNISHED BY OWNER. VERIFY ALL EQUIPMENT
- REQUIREMENTS, PROVIDE APPURTENANCES AS REQUIRED AND MAKE ALL FINAL CONNECTIONS TO EQUIPMENT.

RW Monster Golf Accessory Structures

84 CHALET ROAD Kiamesha lake, ny 12751

JCJARCHITECTURE

120 HUYSHOPE AVENUE SUITE 400 HARTFORD, CT 06106 860.247.9226

© 2019 JCJ Architecture

CONSULTANTS:
MEP & FP ENGINEER
M/E ENGINEERING
60 LAKEFRONT BOULEVARD, SUITE 320
BUFFALO, NY 14202
716.845.5092

OWNERS CONSULTANT
AKRF ENGINEERING
34 SOUTH BROADWAY, SUITE
WHITE PLAINS, NY 10601
914-949-7336

PERMIT SET 09/30/2021



FIRST FLOOR PLAN - PLUMBING

P-113