

EASTONARCHITECTS 20 WEST 44TH STREET SUITE 604


20 WEST 44TH STREET, SUITE 604 NEW YORK, NY 10036 212-779-9570 TEL

OWNERSHIP AND USE OF DOCUMENTS:

DRAWINGS AND SPECIFICATIONS AS INSTRUMENTS OF PROFESSIONAL SERVICE ARE AND SHALL REMAIN THE PROPERTY OF THE ARCHITECT. THESE DOCUMENTS ARE NOT TO BE USED IN WHOLE OR IN PART, FOR ANY OTHER PROJECTS OR PURPOSES, OR BY ANY OTHER PARTIES, THAN THOSE PROPERLY AUTHORIZED BY CONTRACT. WITHOUT THE SPECIFIC WRITTEN AUTHORIZATION OF EASTON ARCHITECTS, LLP.

GENERAL NOTES:
1- COORDINATION FOR REMOVAL OF ALL
TELECOMMUNICATIONS EQUIPMENT, SIRENS,
CABLES, ETC. MOUNTED TO THE ROOF OR
PARAPETS SHALL BE COORDINATED BY
OWNERSHIP.

- 2- EXISTING STEEL DUNNAGE SHALL REMAIN IN PLACE DURING THE COURSE OF CONSTRUCTION
- R- PROPOSED POOE PATH EINAL LOCATION
- 3- PROPOSED ROOF PATH FINAL LOCATION T.B.D. DURING CONSTRUCTION

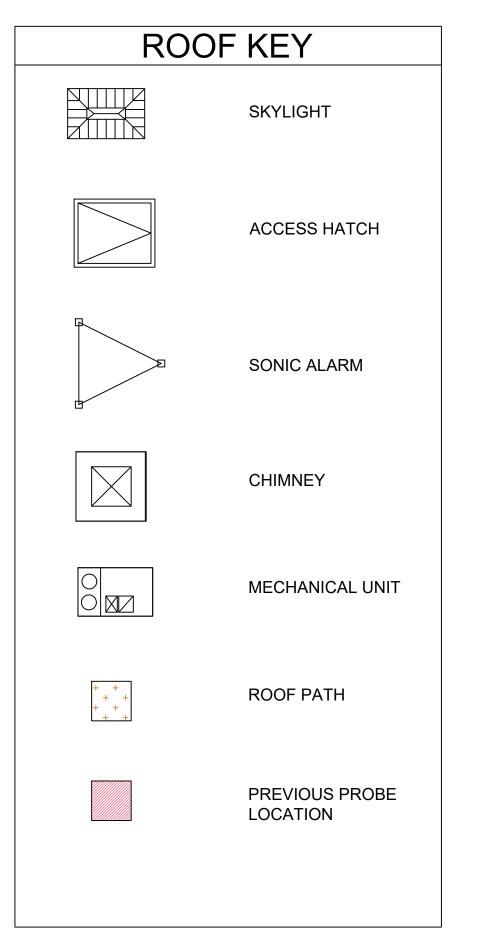

1 ADDENDUM NO. 01 12/12/22
ISSUE FOR BID 10/31/22
ISSUE FOR OWNER REVIEW 09/07/22
No. REVISIONS / SUBMISSIONS Date

PROJEC

HASTINGS-ON-HUDSON VILLAGE HALL

PHASE 3: ROOF REPLACEMENT AND REPAIRS

7 MAPLE AVE, HASTINGS ON HUDSON, NY 10706

PROPOSED ROOF PLAN

	DWG No:	
	CHK BY:	LE
	DRAWING BY:	AD
	PROJECT No:	2118
SEAL & SIGNATURE	DATE:	10/31/2

A-102.00

5 OF 12

A1 PROPOSED ROOF PLAN

3/16"=1'-0