



OWNERSHIP AND USE OF DOCUMENTS:
DRAWINGS AND SPECIFICATIONS AS INSTRUMENTS OF PROFESSIONAL SERVICE ARE AND SHALL REMAIN THE PROPERTY OF THE ARCHITECT. THESE DOCUMENTS ARE NOT TO BE USED IN WHOLE OR IN PART, FOR ANY OTHER PROJECTS OR PURPOSES, OR BY ANY OTHER PARTIES, THAN THOSE PROPERLY AUTHORIZED BY CONTRACT, WITHOUT THE SPECIFIC WRITTEN AUTHORIZATION OF EASTON ARCHITECTS, LLP.

- GENERAL NOTES:
1- COORDINATION FOR REMOVAL OF ALL TELECOMMUNICATIONS EQUIPMENT, SIRENS, CABLES, ETC. MOUNTED TO THE ROOF OR PARAPETS SHALL BE COORDINATED BY OWNERSHIP.
2- EXISTING STEEL DUNNAGE SHALL REMAIN IN PLACE DURING THE COURSE OF CONSTRUCTION
3- PROPOSED ROOF PATH FINAL LOCATION T.B.D. DURING CONSTRUCTION


ROOF KEY

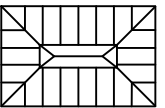


SKYLIGHT

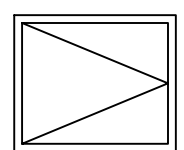


ACCESS HATCH

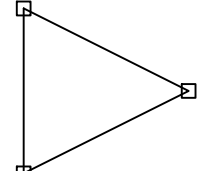


SONIC ALARM

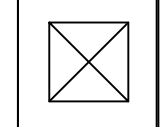


CHIMNEY

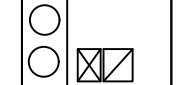


MECHANICAL UNIT

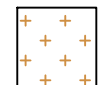

ROOF PATH

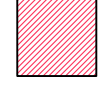

PREVIOUS PROBE LOCATION

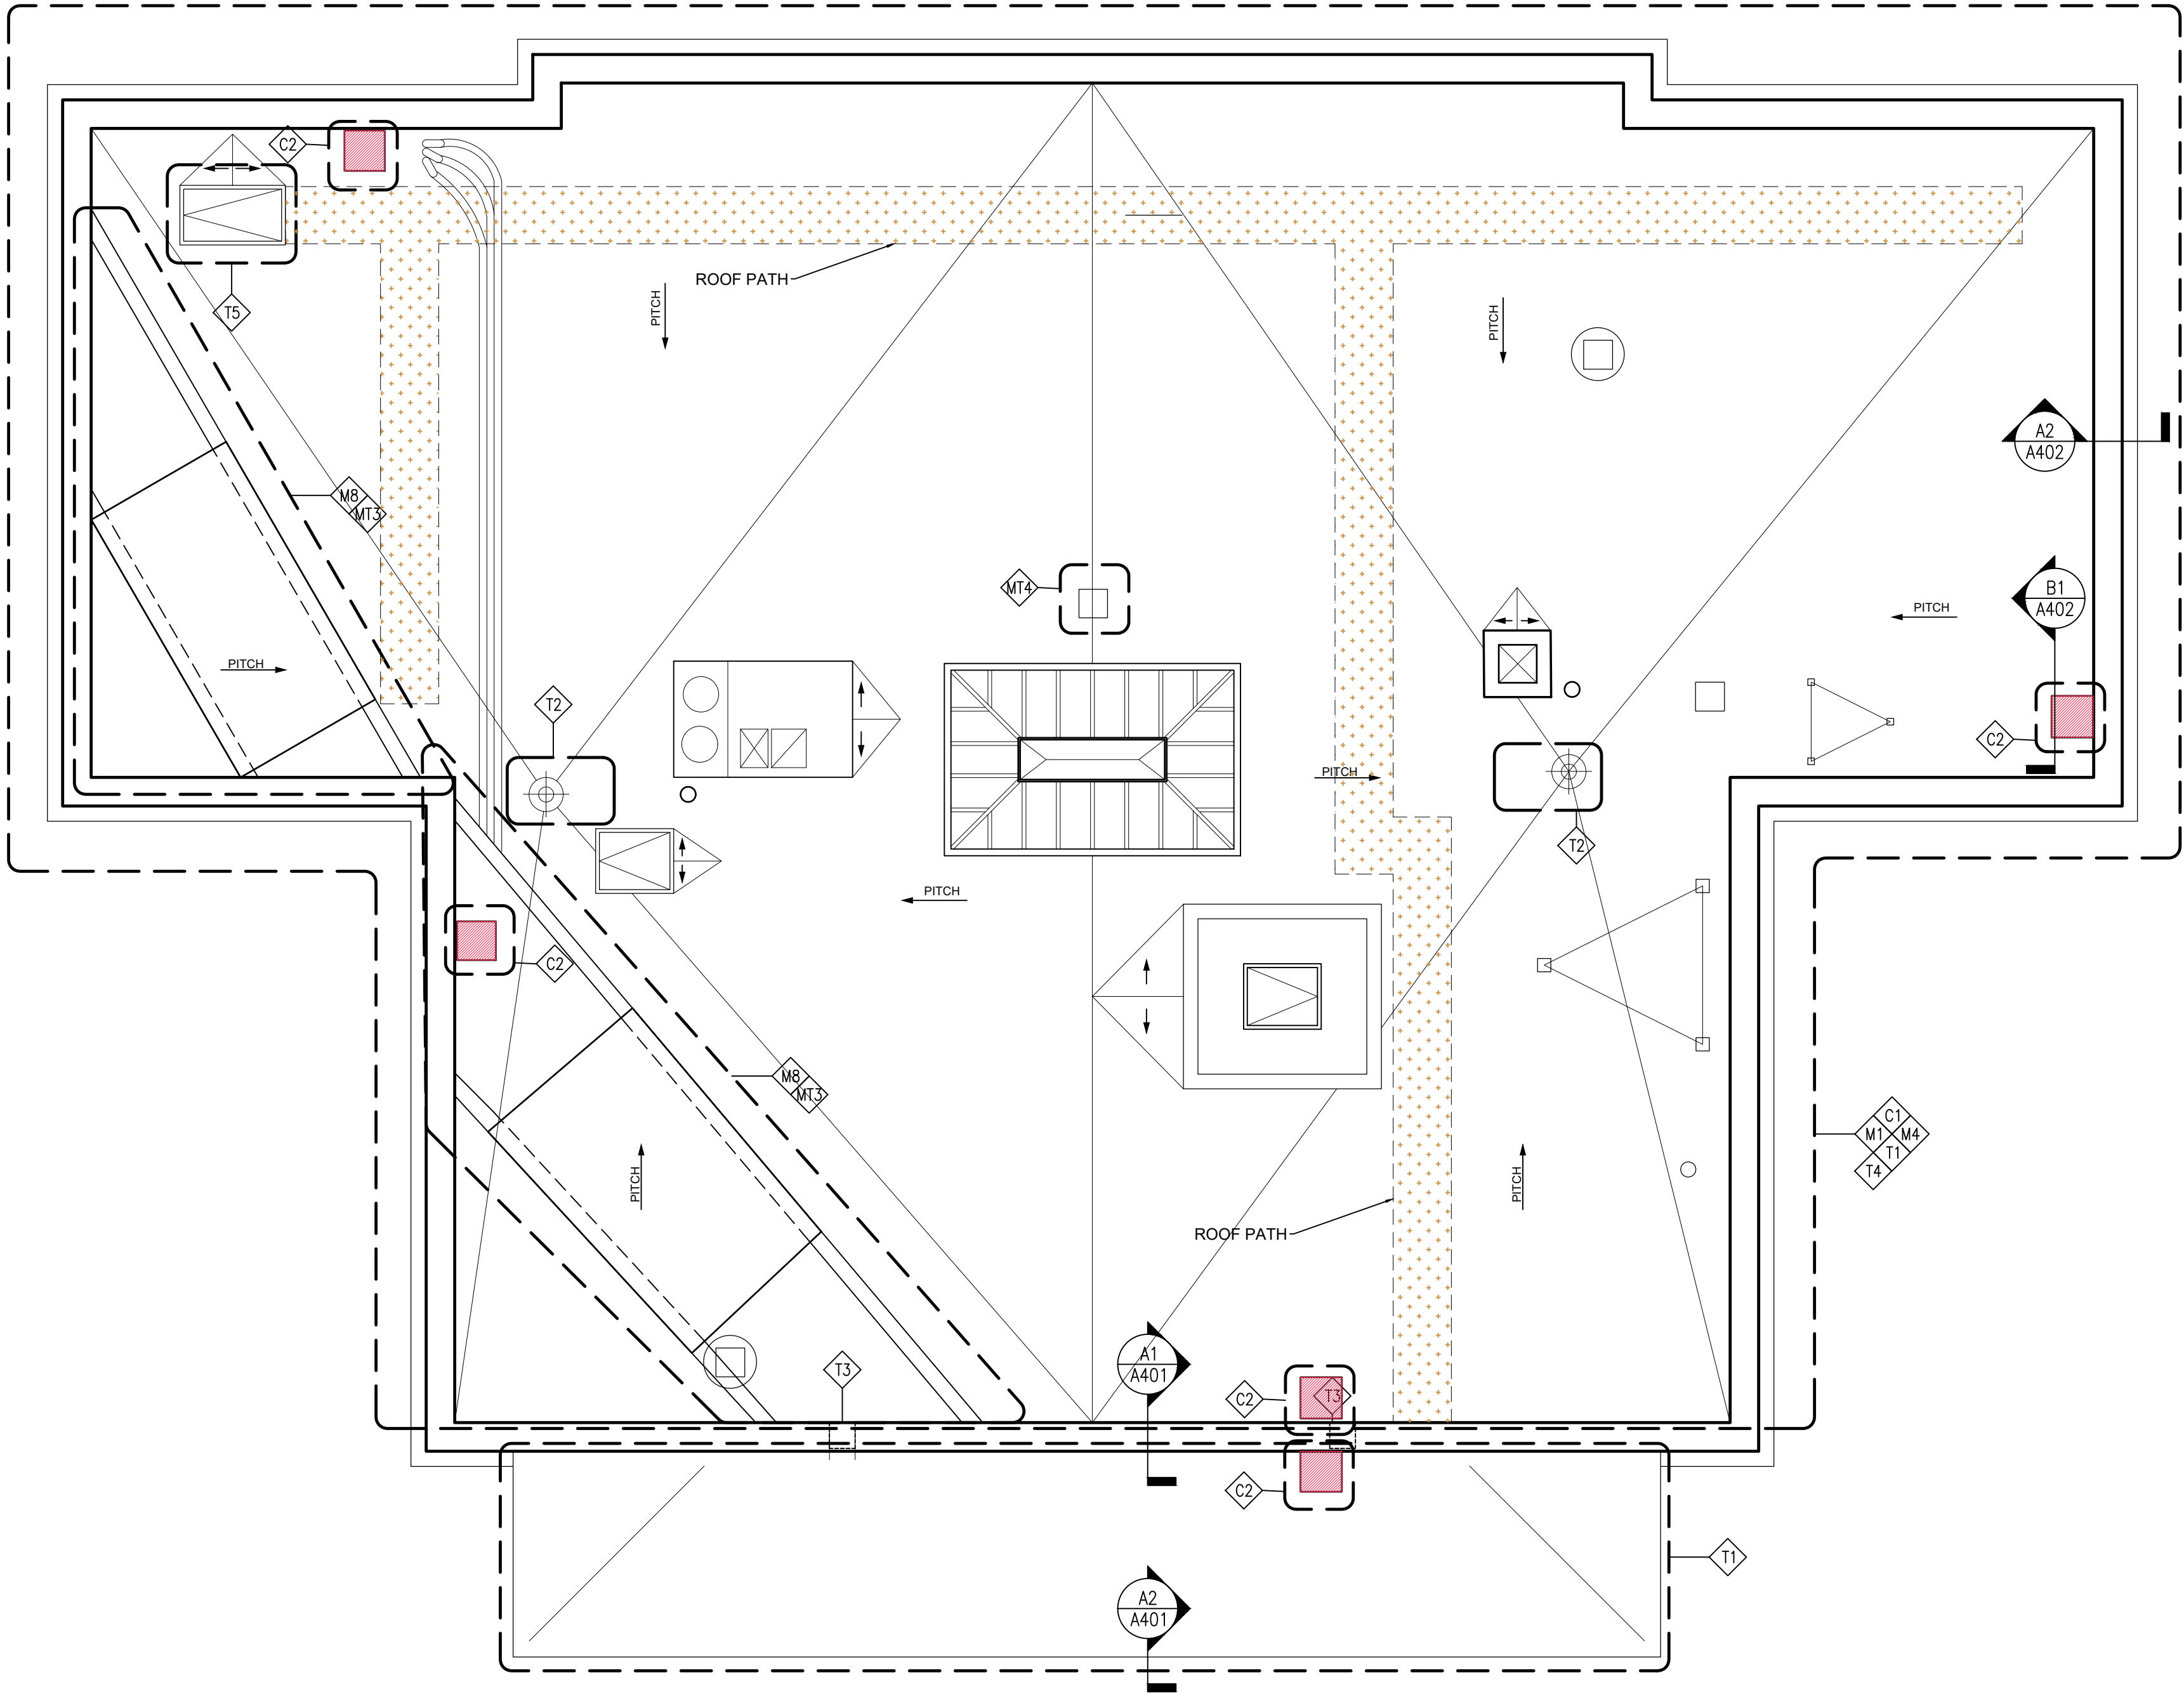

	ISSUE FOR BID	10/31/22
	ISSUE FOR OWNER REVIEW	09/07/22
No.	REVISIONS / SUBMISSIONS	Date

PROJECT
HASTINGS-ON-HUDSON
VILLAGE HALL
PHASE 3: ROOF REPLACEMENT
AND REPAIRS
7 MAPLE AVE, HASTINGS ON HUDSON, NY 10706

PROPOSED
ROOF PLAN

SEAL & SIGNATURE	DATE:	10/31/22
	PROJECT No:	2118
	DRAWING BY:	AD
	CHK BY:	LE
	DWG No:	

A-102.00

