

FABRICATE SQUARE----

CONCRETE PIT MIN.

CHECK VALVE -

GATE VALVE —

DISCH. UP

GATE VALVE-

CHECK VALVE —

4'x4'x MIN. 6' DEEP

— 2" VENT OPENING

TO ATMOSPHERE


—FLOAT SWITCH


ALARM VALVE


—BASIN INLET

DRAIN

---- PUMP

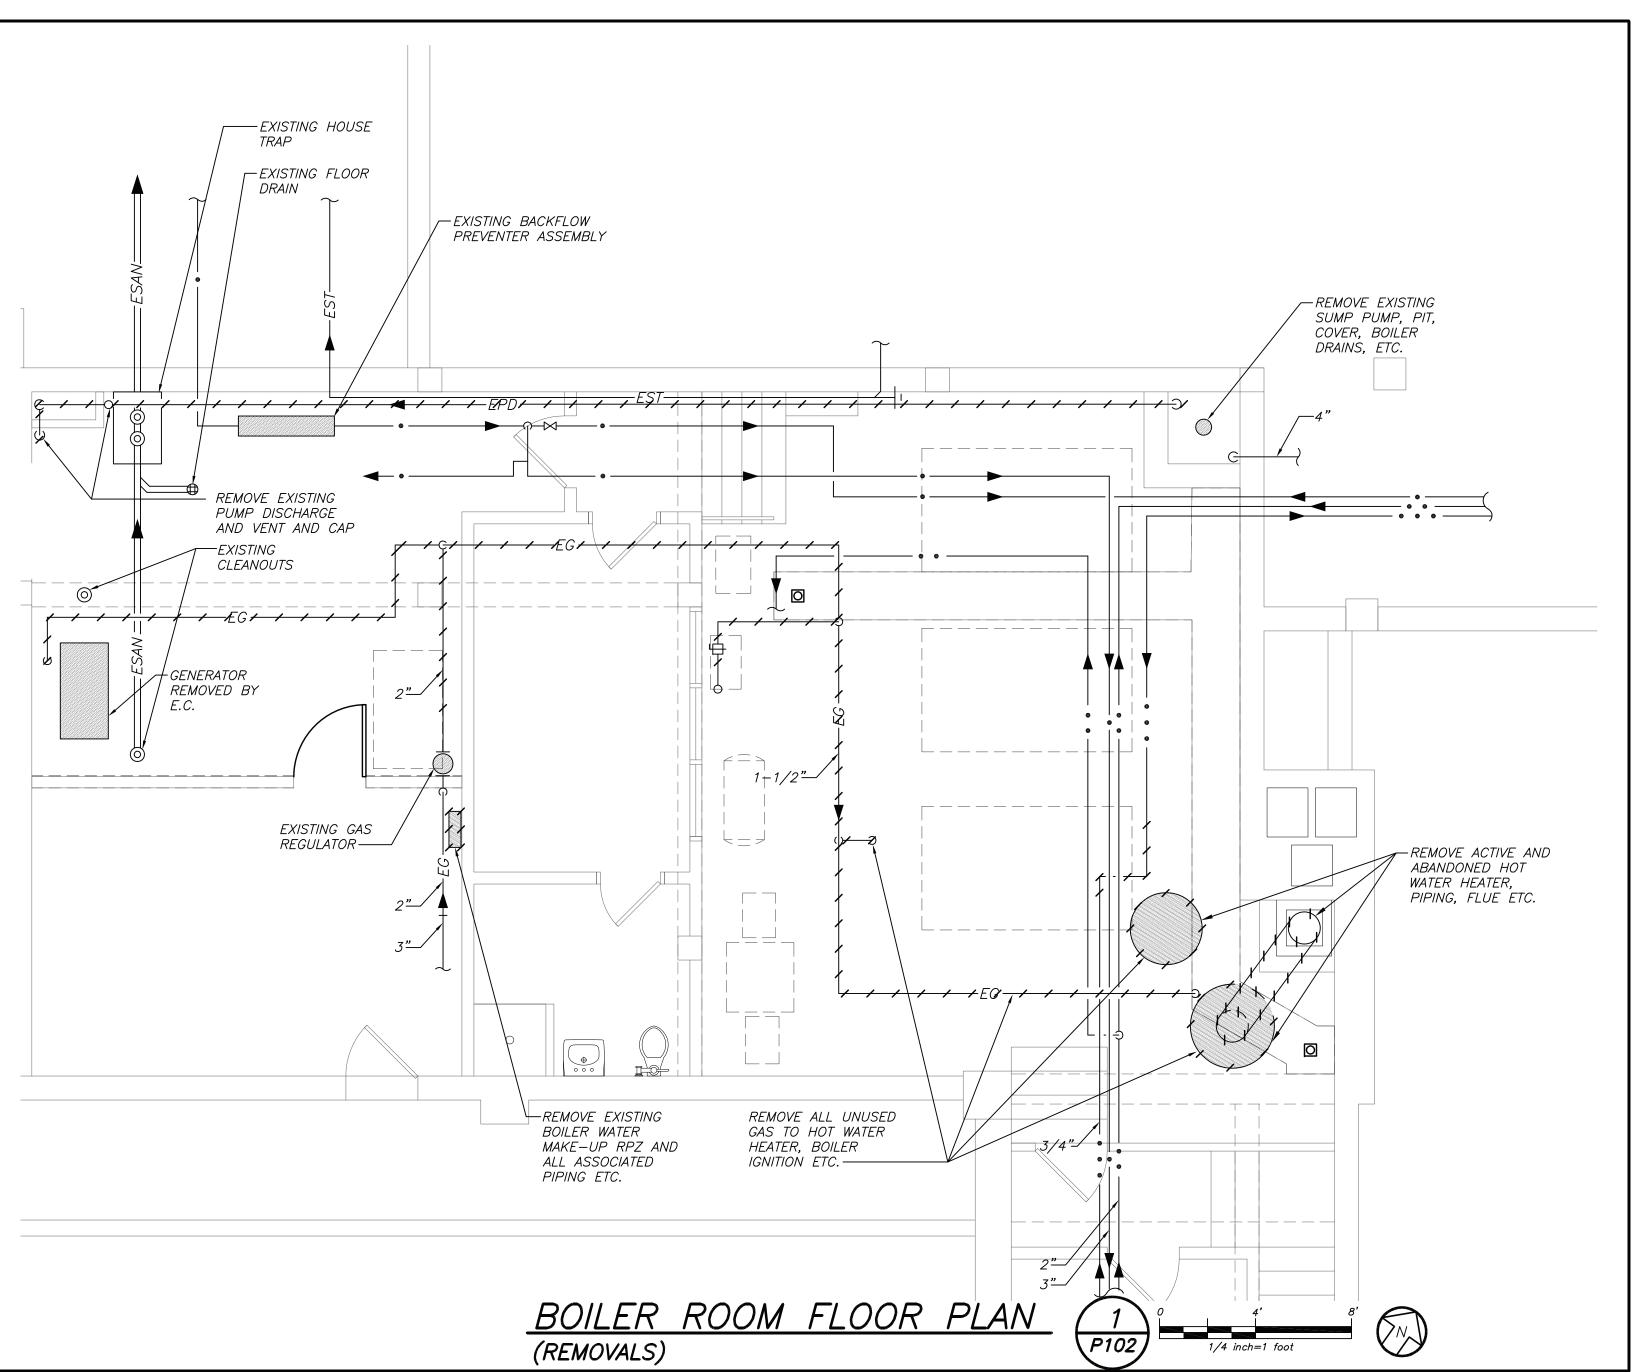

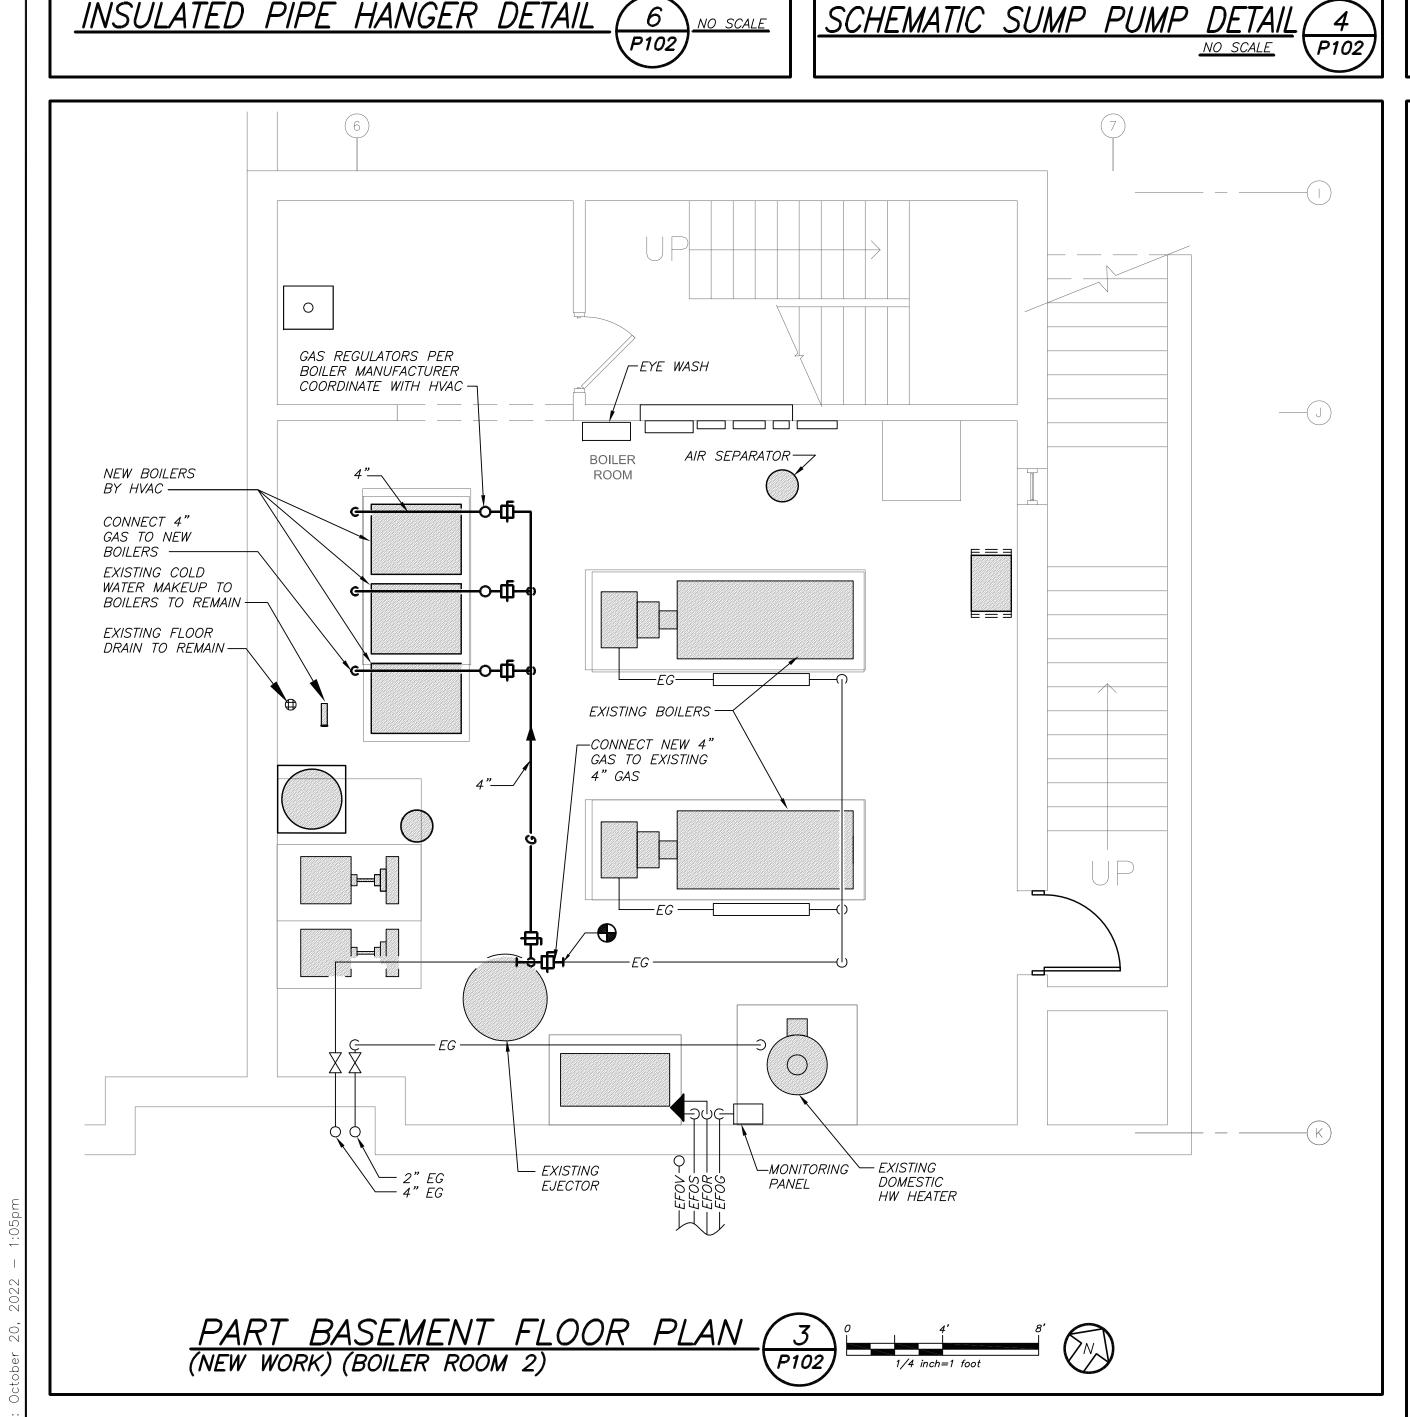


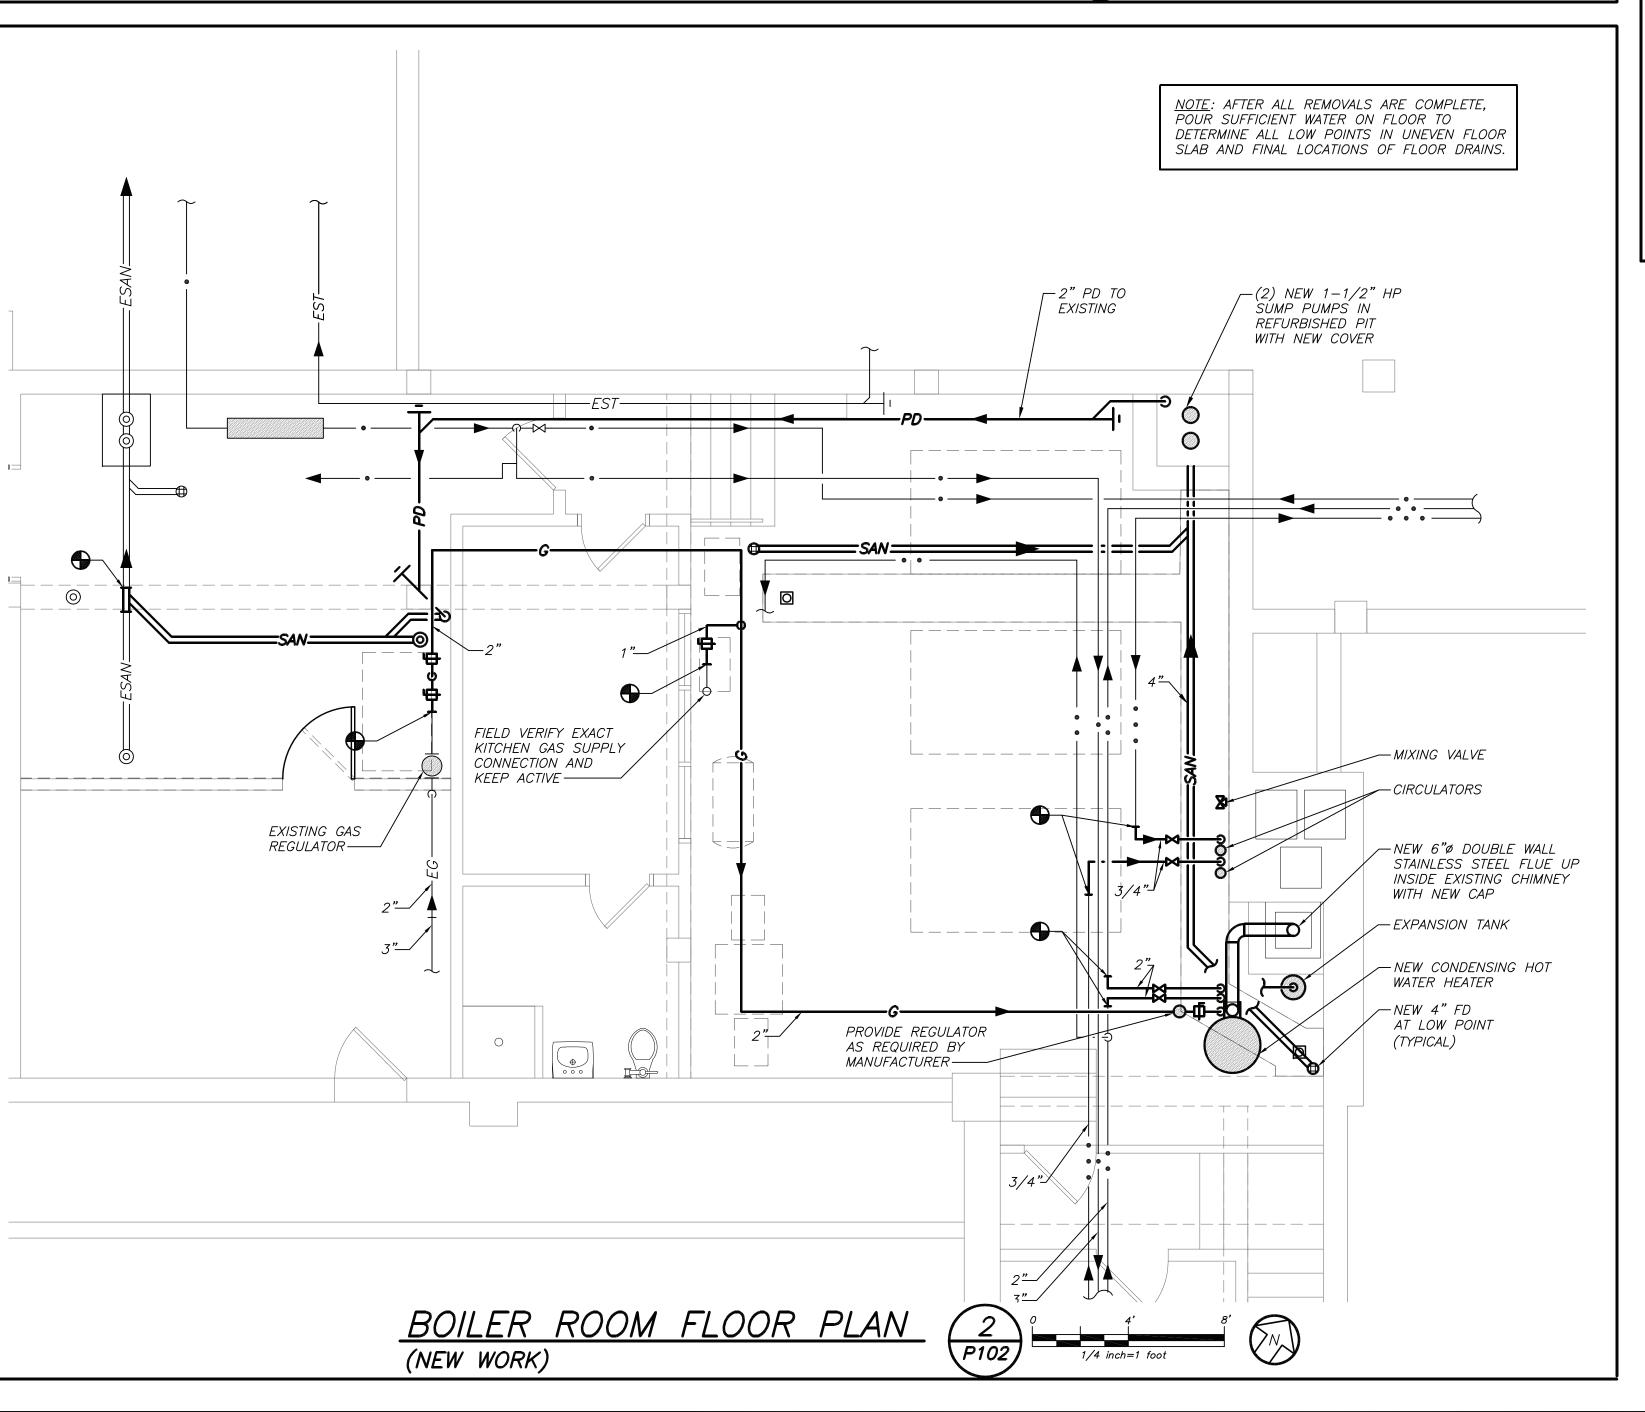



REMOVAL NOTES

- 1) REMOVE ALL PLUMBING FIXTURES, EQUIPMENT, SPECIALTIES, DRAINS, CONTROLS, HANGERS, BASES, SUPPORTS, PIPING, VALVES, TUBING AND PLUMBING ACCESSORIES THAT ARE NOT INCORPORATED IN THE NEW LAYOUT.
- (2) WHERE REMOVAL IS INDICATED OR IMPLIED OR NOT INCORPORATED IN THE NEW LAYOUT, THE ITEM ITSELF IS TO BE REMOVED COMPLETELY TOGETHER WITH ALL CONNECTING PIPING, SPECIALTIES, SUPPORTS, CONTROLS, ETC. CONNECTING PIPING IS TO BE REMOVED BACK TO MAINS WHERE THE ARE TO BE CAPPED OR DISCONNECTED. THIS INCLUDES ALL GAS, SANITARY, VENT, WATER, ACID WASTE AND PUMP DISCHARGE PIPING. REFER TO DIVISION I OF SPECIFICATIO FOR CUTTING AND PATCHING REQUIREMENTS.
- (3) WHERE EXISTING PIPING ENTERS INACCESSIBLE TRENCHES, TUNNELS, SHAFTS, WALLS AND CEILINGS INSIDE THE EXISTING BUILDING, IT SHALL BE CUT BACK AT LEAST 2" INTO SUCH INACCESSIBLE SPACES AND SHALL BE SUITABLY CAPPED AND SEALED BY THE CONTRACTOR.
- THE CONTRACTOR SHALL EXERCISE NORMAL CAUTION TO PREVENT UNNECESSARY CUTTING AND DAMAGE TO THE EXISTING BUILDING.
 ANY EXCESSIVE DAMAGE AS DETERMINED BY THE OWNER SHALL BE REPAIRED AND PAID FOR BY THE CONTRACTOR CAUSING THE DAMAGE.
- ALL DEMOLISHED EQUIPMENT ETC. EXCEPT THOSE ITEMS SPECIFICALLY REQUESTED BY THE OWNER SHALL BECOME THE CONTRACTORS PROPERTY, SHALL BE REMOVED FROM THE PREMISES, AND DISPOSED OF LEGALLY.

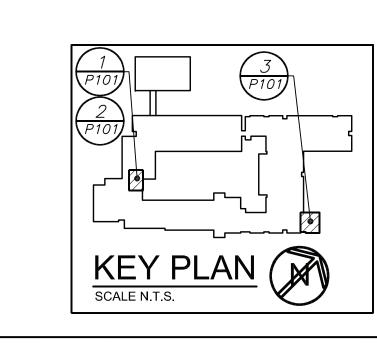

AS PER USA CONGRESS ARCHITECTURAL WORKS COPYRIGHT PROTECTION ACT OF 1990 ALL IDEAS AND DESIGNS INCLUDIN DERIVATIVES THEREOF, ALL DRAWINGS AND SPECIFICATIONS CONSTITUTE THE ORIGINAL COPYRIGHT WORK BY FULLER AND D'ANGELO, P.C. (F&D). THE DRAWINGS AND SPECIFICATIONS INSTRUMENTS OF SERVICE BY F&D ARE CREATED BY F&D FT THIS PROJECT ONLY AND REMAIN THE PRODUCT AND PROPE OF F&D. ANY REPRODUCTION WITHOUT THE PRIOR CONSENT

BARILE GALLAGHER & ASSOCIA

CONSULTING ENGINEERS
39 MARBLE AVE PLEASANTVILLE, NY 10570
914.328.6060 GENERAL@BGA-ENG.com www.BGA-EN

SKNOLLWOOD ROAD ELMSFORD NEW YORK IL 914.592.4444 WWW.FULLERDANGELO.GOM WWW.FULLERDANGELO.GOM

S.E.D. CONTROL NUMBER:

66-23-00-01-0-029-012

YPS JOB # 10878

YONKERS SCHOOL DISTRICT
PS 29 - BOILER REPLACEMENT, HVAC UPGRADES &
ASBESTOS ABATEMENT PHASE 2 OF 3
47 CROYDON ROAD, YONKERS N.Y. 10710
DRAWING TITLE
LEGEND, NOTES, AND BOILER ROOM FLOOR
PLANS

10-21-2022 BID
11-06-2020 100% C.D. SUBMISSION
06-01-2020 100% D.D. SUBMISSION
05-01-2020 50% D.D. SUBMISSION
DATE ISSUED TO

SHEET SIZE
30"x42"

SCALE
AS NOTED

P101

FILE NO.

19359.00

DRAWN BY
BGA