



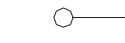

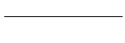
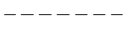









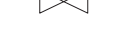


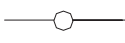
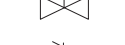

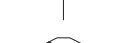

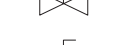

















GENERAL NOTES:

- NOTES, SYMBOLS LIST AND DETAILS ARE APPLICABLE TO ALL DRAWINGS IN THIS CONTRACT.
- ADDRESS QUESTIONS REGARDING DRAWINGS TO ENGINEER IN WRITING BEFORE COMMENCING WITH WORK. OTHERWISE, ENGINEER'S INTERPRETATION OF MEANING AND INTENT OF DRAWINGS SHALL BE FINAL.
- DRAWINGS ARE DIAGRAMMATIC AND INDICATE GENERAL ARRANGEMENT OF SYSTEMS AND WORK INCLUDED IN THIS CONTRACT. IT IS INTENDED THAT ALL COMPONENTS AND MATERIALS REQUIRED TO MAKE THE SYSTEMS COMPLETE, TESTED AND OPERATIONAL BE INSTALLED.
- CONTRACTOR SHALL FIELD VERIFY ALL LOCATIONS, DIMENSIONS AND ELEVATIONS BEFORE FABRICATION AND CONSTRUCTION.
- ALL MATERIALS, EQUIPMENT AND METHODS OF INSTALLATION SHALL BE IN ACCORDANCE WITH THE STANDARDS, REGULATIONS, CODES, ORDINANCES, AND LAWS OF LOCAL, STATE, AND FEDERAL GOVERNMENTS, AND OTHER AUTHORITIES THAT HAVE LAWFUL JURISDICTION.
- COMPLETELY COORDINATE WORK OF THIS CONTRACT WITH THE OPERATIONS AND THE WORK OF OTHER CONTRACTS.
- WORK SHALL BE EXECUTED IN A WORKMANLIKE MANNER AND SHALL PRESENT NEAT, RECTILINEAR APPEARANCE WHEN COMPLETED. MAINTAIN MAXIMUM HEAD ROOM AT ALL TIMES.
- MATERIALS AND EQUIPMENT SHALL BE NEW AND INSTALLED ACCORDING TO MANUFACTURER'S INSTRUCTIONS AND RECOMMENDATIONS. MAINTAIN MANUFACTURER'S EQUIPMENT CLEARANCES.
- FIRE STOP ALL NEW AND EXISTING SLEEVES THROUGH CONCRETE FLOORS AND FIRE RATED WALLS OR PARTITIONS WITH UL RATED ASSEMBLIES WITH EQUAL FIRE RATING.
- PROVIDE PROPER ACCESS TO EQUIPMENT THAT REQUIRES INSPECTION, REPLACEMENT OR REPAIR. ACCESS PANELS SHALL BE SIZED TO ALLOW THE REQUIRED ACCESS, BUT IN NO CASE LESS THAN 12"x12".
- CONTRACTOR IS RESPONSIBLE FOR ALL OWNER COORDINATION AND PROCEDURES RELATED TO ISOLATING, SHUTTING DOWN, DRAINING, FILLING AND RESTARTING SYSTEMS, ALL SYSTEM INTERRUPTIONS SHALL BE SCHEDULED WITH OWNER AND COORDINATED WITH OTHER CONTRACTS.

LEGEND

-  SLOPE DN IN DIRECTION OF ARROW
-  BREAK
-  TEE RISE
-  TEE DROP
-  PIPE RISE
-  PIPE DROP
-  PIPE ABOVE SLAB OR GRADE
-  PIPE BELOW SLAB OR GRADE
-  DIRECTION OF FLOW
-  CAP
-  UNION
-  CONCENTRIC REDUCER
-  PRESSURE GAUGE
-  THERMOMETER
-  STRAINER W/ BLOWDOWN VALVE
-  SWING CHECK VALVE
-  BALL VALVE
-  GATE VALVE
-  TRIPLE DUTY VALVE
-  BALANCE VALVE
-  BALL VALVE W/ HOSE CONNECTION, CAP AND CHAIN
-  PRESSURE REDUCING VALVE
-  SAFETY RELIEF VALVE
-  TEMPERATURE SENSOR
-  PUMP
-  LPG REGULATOR
-  PLUG VALVE
-  FLOOR DRAIN
-  NON-FREEZE WALL HYDRANT
-  CLEANOUT
-  DECK PLATE CLEANOUT
-  PIPING/EQUIPMENT TO BE REMOVED
-  LIMIT OF REMOVAL
-  CONNECTION POINT TO EXISTING

LEGEND - PIPING

-  CW DOMESTIC COLD WATER
-  HW DOMESTIC HOT WATER
-  HWR DOMESTIC HOT WATER RECIRCULATED
-  D DRAIN
-  LPG PROPANE
-  SAN SANITARY
-  V SANITARY VENT

ABBREVIATIONS

- ADA

AMERICAN DISABILITIES ACT
- AFF

ABOVE FINISHED FLOOR
- AHU

AIR HANDLING UNIT
- BTU

BRITISH THERMAL UNIT
- CI

CAST IRON
- CO

CLEANOUT
- CONC

CONCRETE
- CW

COLD WATER
- D

DRAIN
- DCW

DOMESTIC COLD WATER
- DHW

DOMESTIC HOT WATER
- DIA

DIAMETER
- DN

DOWN
- DPCO

DECK PLATE CLEANOUT
- DWV

DRAIN, WASTE AND VENT
- EC

ELECTRICAL CONTRACTOR
- ESP

EXTERNAL STATIC PRESSURE
- ET

EXPANSION TANK
- EX

EXISTING
- FD

FLOOR DRAIN
- FLR

FLOOR
- FT WC

FEET OF WATER COLUMN
- GA

GAUGE
- GAL

GALLON
- GALV

GALVANIZED
- GC

GENERAL CONTRACTOR
- GPF

GALLONS PER FLUSH
- GPH

GALLONS PER HOUR
- GPM

GALLONS PER MINUTE
- HW

HOT WATER
- HWR

HOT WATER RECIRCULATED
- IN WC

INCHES OF WATER COLUMN
- INV

INVERT
- LAV

LAVATORY
- MAX

MAXIMUM
- MBH

1,000 BTU/HR
- MC

MECHANICAL CONTRACTOR
- MIN

MINIMUM
- SAN

SANITARY
- SCH

SCHEDULE
- SS

STAINLESS STEEL
- T&B

TOP & BOTTOM
- TYP

TYPICAL
- V

VENT
- VTR

VENT THRU ROOF
- WC

WATER CLOSET
- WH

WALL HYDRANT
- WPCO

WALL PLATE CLEANOUT

PLUMBING FIXTURE CONNECTION SCHEDULE					
FIXTURE NO.	FIXTURE TYPE	HW	CW	SAN	VENT
P-1	WATER CLOSET (FLOOR, ADA)	-	1/2"	3"	1-1/2"
P-2	LAVATORY (WALL, ADA)	1/2"	1/2"	1-1/4"	1-1/4"
P-3	COUNTERTOP SINK (MOLDED SINK TOP PROVIDED BY CONTRACT 1A)	1/2"	1/2"	1-1/4"	1-1/4"
P-4	DRINKING FOUNTAIN	-	1/2"	1-1/2"	1-1/4"
P-5	SECURITY COMBINATION WC/LAV.	1/2"	1"	3"	1-1/2"

- ADA - HANDICAP ACCESSABLE (ADA) FIXTURE
- FLOOR - FLOOR MOUNT
- WALL - WALL MOUNT (PROVIDE CARRIER BY JOSAM, OR EQUAL)

HOT WATER HEATER (HWH) SCHEDULE								
TAG	AREA SERVED	STORAGE (GAL)	FUEL	TEMP RISE (°F)	RECOVERY (GPH)	SUPPLY TEMP (°F)	ELECTRIC (VOLT/PH/HZ)	BASIS OF DESIGN
HWH-1	DHW SYSTEM	50	ELECTRIC	90	56	140	208/3/60	AO SMITH DVE-52-12.3

NOTES:

- PROVIDE COMPLETE WITH ASME SAFTEY RELIEF VALVE AND DRAIN VALVE.
- INSTALL HOT WATER HEATER IN ACCORDANCE WITH THE MANUFACTURERS INSTRUCTIONS AND RECOMMENDATIONS.
- FURNISH AND INSTALL UNIT AND ALL CONTROL EQUIPMENT, INCLUDING SENSORS, CONTROL WIRING AND CONDUIT.

PUMP SCHEDULE								
TAG	EQUIPMENT SERVED	MOTOR			PUMP RPM	FLOW (GPM)	HEAD (FT WC)	TYPE
		WATTS	VOLTS	PHASE				
DWCP-1	HWH-1	4-60	115	1	2253	2	12	INLINE


NOTES:

- FURNISH AND INSTALL DISCONNECT SWITCH WITH THERMAL OVERLOAD PROTECTION, TIMER AND AQUASTAT. UNIT SHALL BE FURNISHED WITH A PLUG-IN TYPE CORD AND BUILT-IN IMPEDIANCE PROTECTION.
- UNIT SHALL BE BRONZE CONSTRUCTION SUTIABLE FOR POTABLE WATER.
- FURNISH AND INSTALL UNIT AND ALL CONTROL EQUIPMENT, INCLUDING SENSORS, LOW VOLTAGE WIRING AND CONDUIT. LINE VOLTAGE POWER WIRING (120V AND ABOVE) SHALL BE BY THE ELECTRICAL CONTRACTOR.

EXPANSION TANK (ET) SCHEDULE							
TAG	CONN. SIZE (IN)	SYSTEM	TANK TYPE	TANK VOLUME (GAL)	TANK ACCEPTANCE (GAL)	ORIENTATION	BASIS OF DESIGN
ET-1	3/4	HW	BLADDER	5.0	3.3	VERTICAL, FLOOR MOUNTED	BELL &GOSSET PTA-12

NOTES:

- TANK SHALL BE STEEL CONSTRUCTION WITH HEAVY DUTY BUTYL RUBBER DIAPHRAGM & FORGED STEEL CONNECTION FITTINGS.
- EXPANSION TANK TO BE DESIGNED, CONSTRUCTED AND STAMPED PER ASME SECTION VII, DIVISION 1.
- TANK SHALL BE RATED FOR MAXIMUM WORKING PRESSURE OF 125 PSIG AND MAXIMUM WORKING TEMPERATURE OF 240°F.

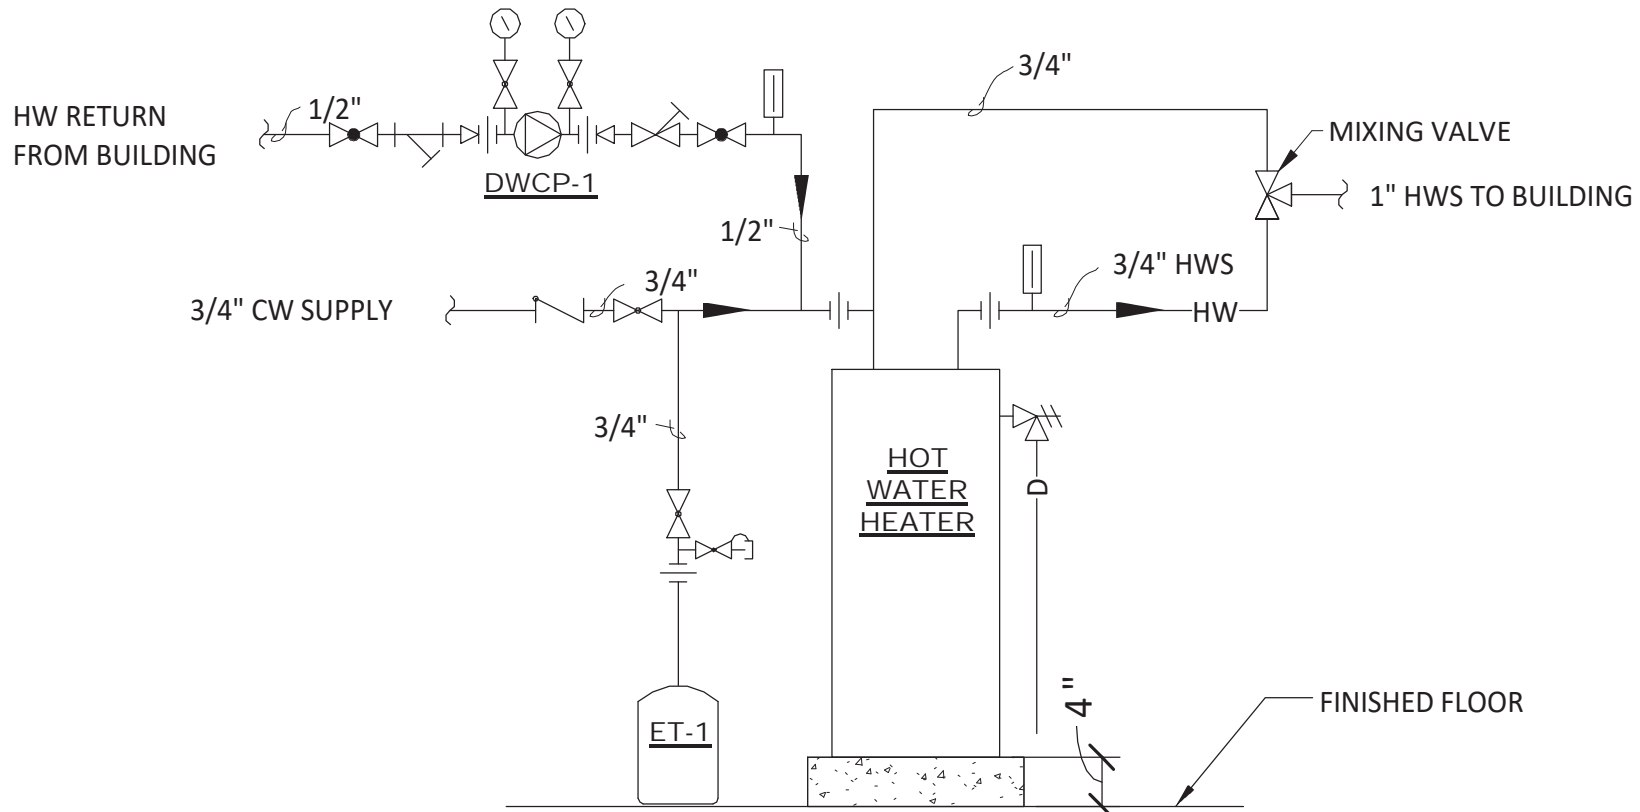

HOT WATER SYSTEM AND PIPING DIAGRAM
SCALE: NTS

IT IS A VIOLATION OF THE NEW YORK STATE EDUCATION LAW, ARTICLE 145 §7209 SPECIAL PROVISIONS, FOR ANY PERSON, UNLESS THEY ARE ACTING UNDER THE DIRECTION OF A LICENSED PROFESSIONAL ENGINEER, ARCHITECT, LANDSCAPE ARCHITECT, OR LAND SURVEYOR, TO ALTER ANY ITEM IN ANY WAY IF AN ITEM BEARING THE STAMP OF A LICENSED PROFESSIONAL IS ALTERED, THE ALTERING PROFESSIONAL SHALL STAMP THE DOCUMENT AND INCLUDE THE NOTATION "ALTERED BY" FOLLOWED BY THEIR SIGNATURE, THE DATE OF SUCH ALTERATION, AND A SPECIFIC DESCRIPTION OF THE ALTERATION.

REVISIONS

CITY OF MIDDLETOWN
NEW COURTHOUSE FACILITY
CONTRACT NO. 1C - PLUMBING CONSTRUCTION
SYMBOLS AND ABBREVIATIONS
ORANGE COUNTY, NEW YORK
CITY OF MIDDLETOWN

443 Electronics Parkway
Liverpool, NY
13088
Barton & Loguidice, D.P.C.




NYS EXP.-: 11/30/2025

Date
AUGUST, 2024

Scale
AS SHOWN

Sheet Number
P001

Project Number
1753.008.001

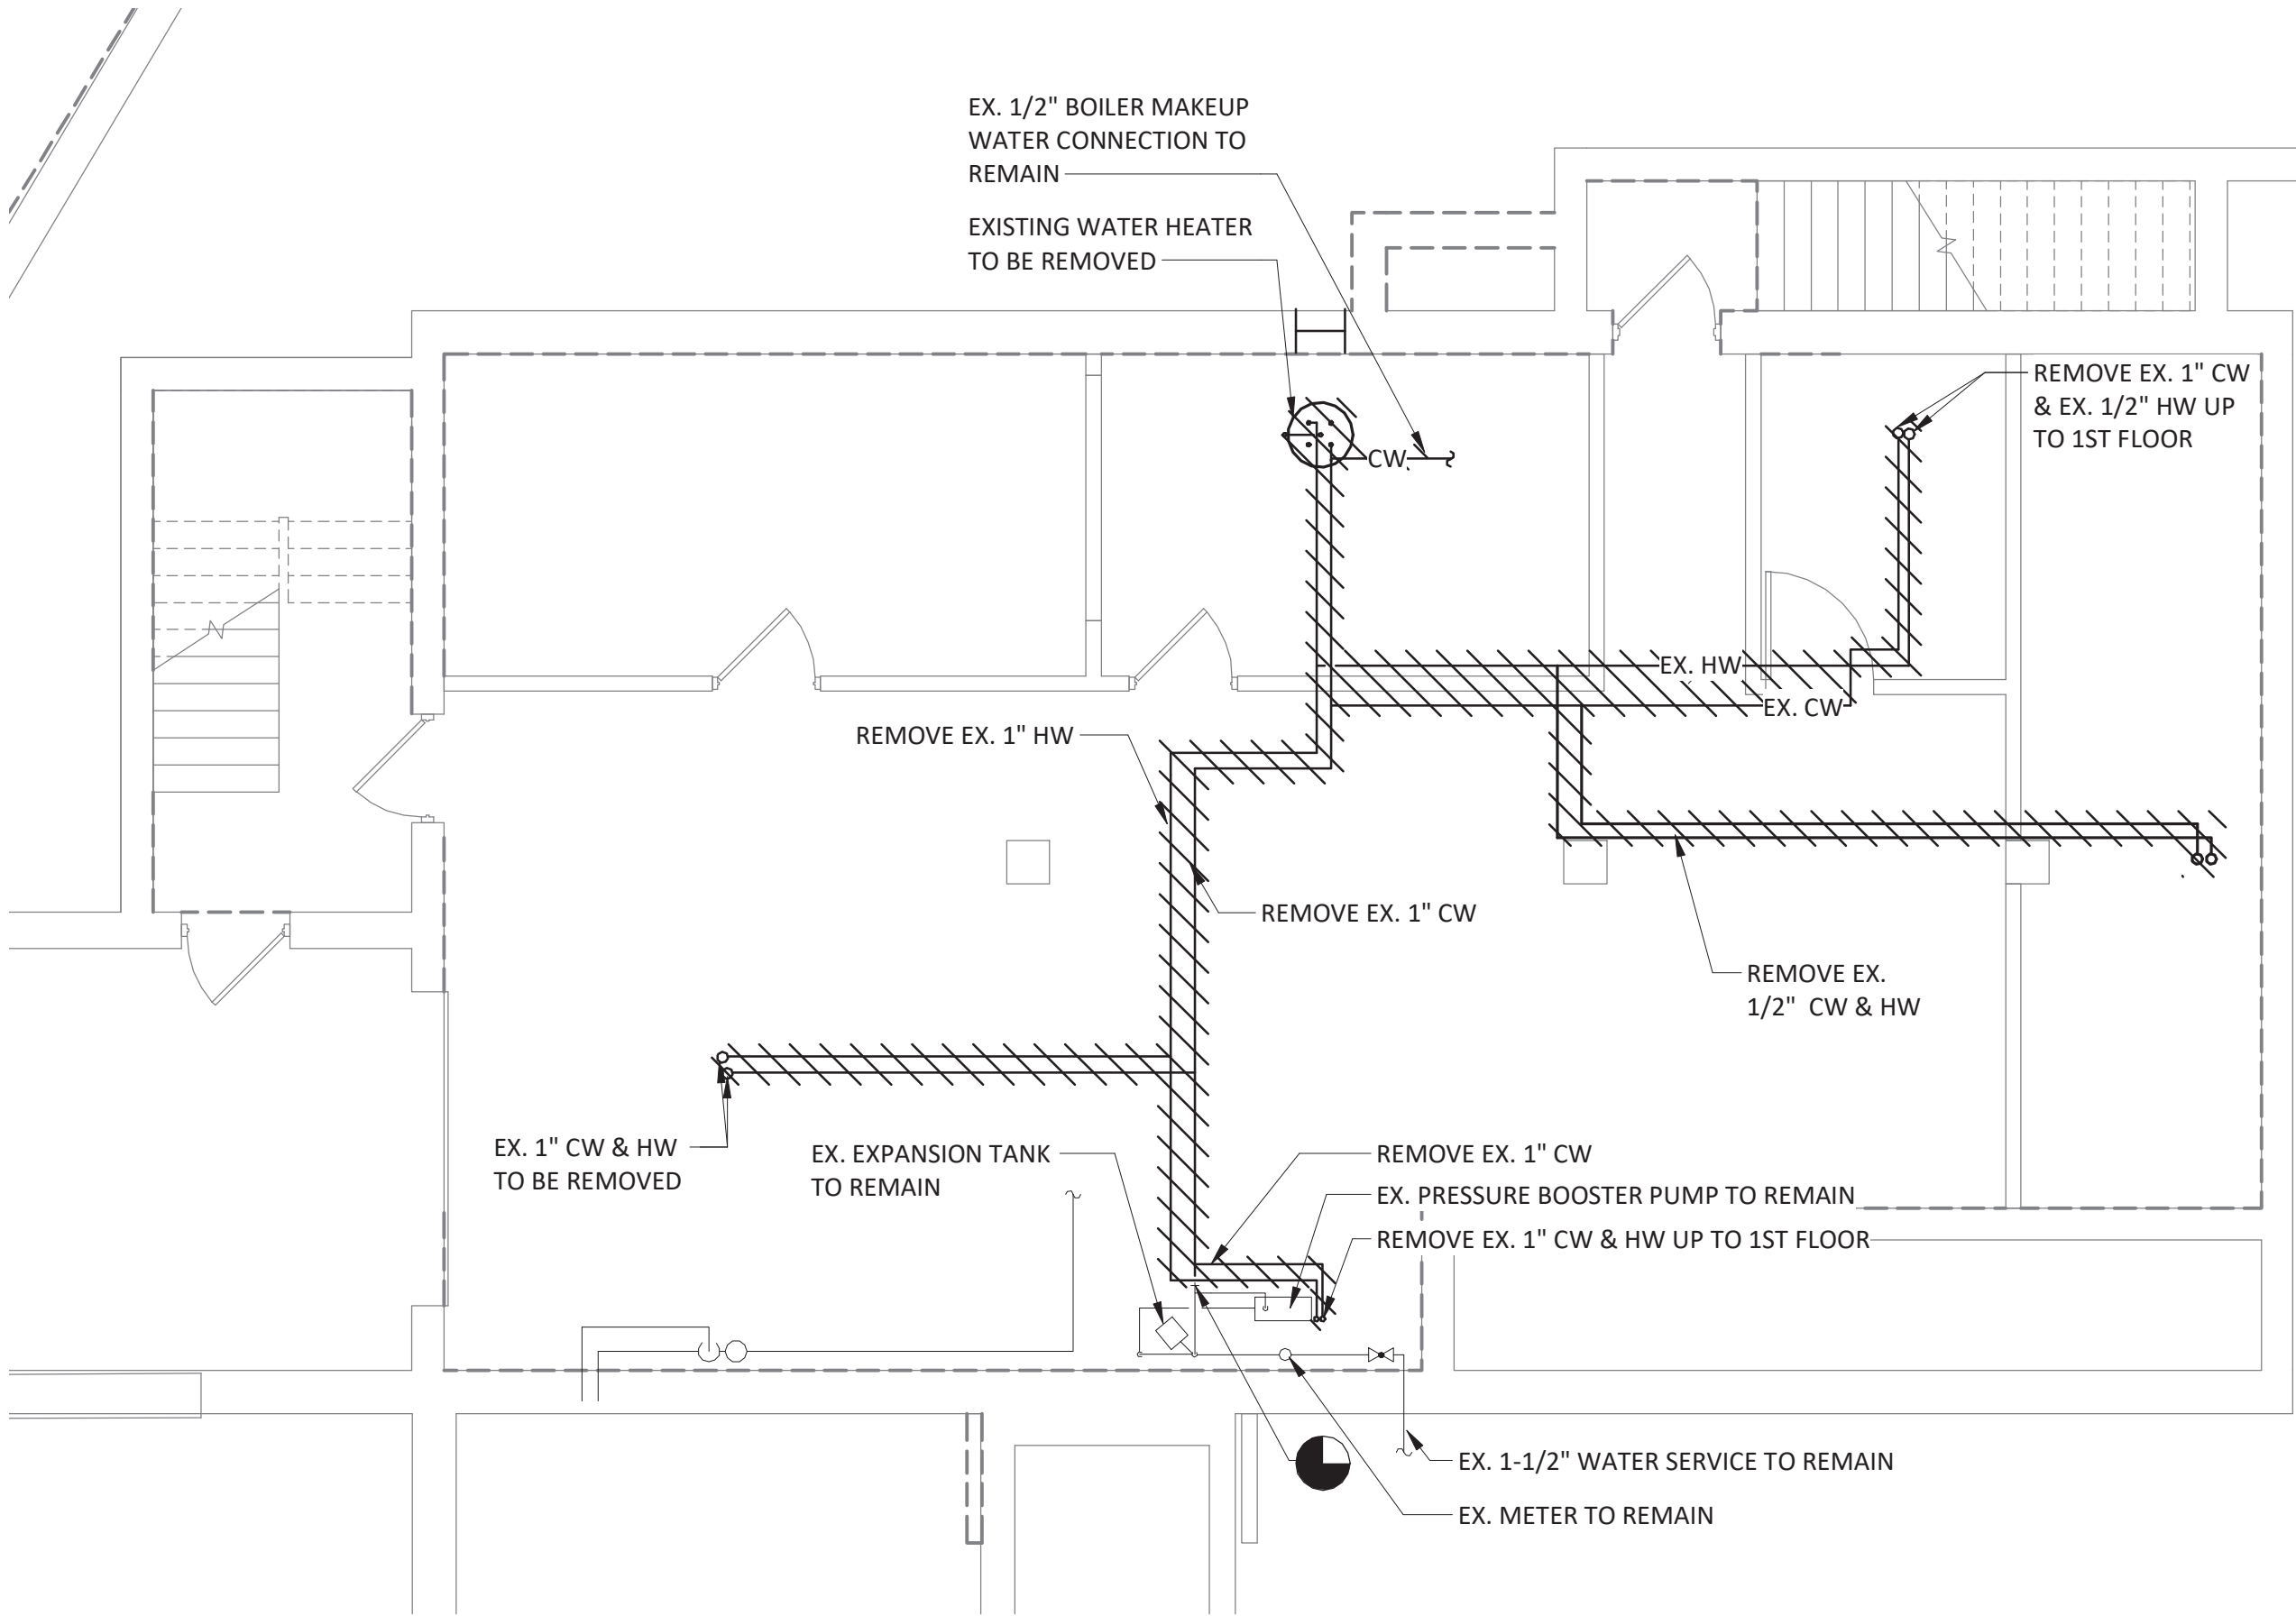


BASEMENT PLUMBING PIPING DEMO PLAN

SCALE: 3/16" = 1'-0"

GENERAL NOTES:

1. FIELD VERIFY LOCATIONS AND SIZES OF EX. WATER LINES.

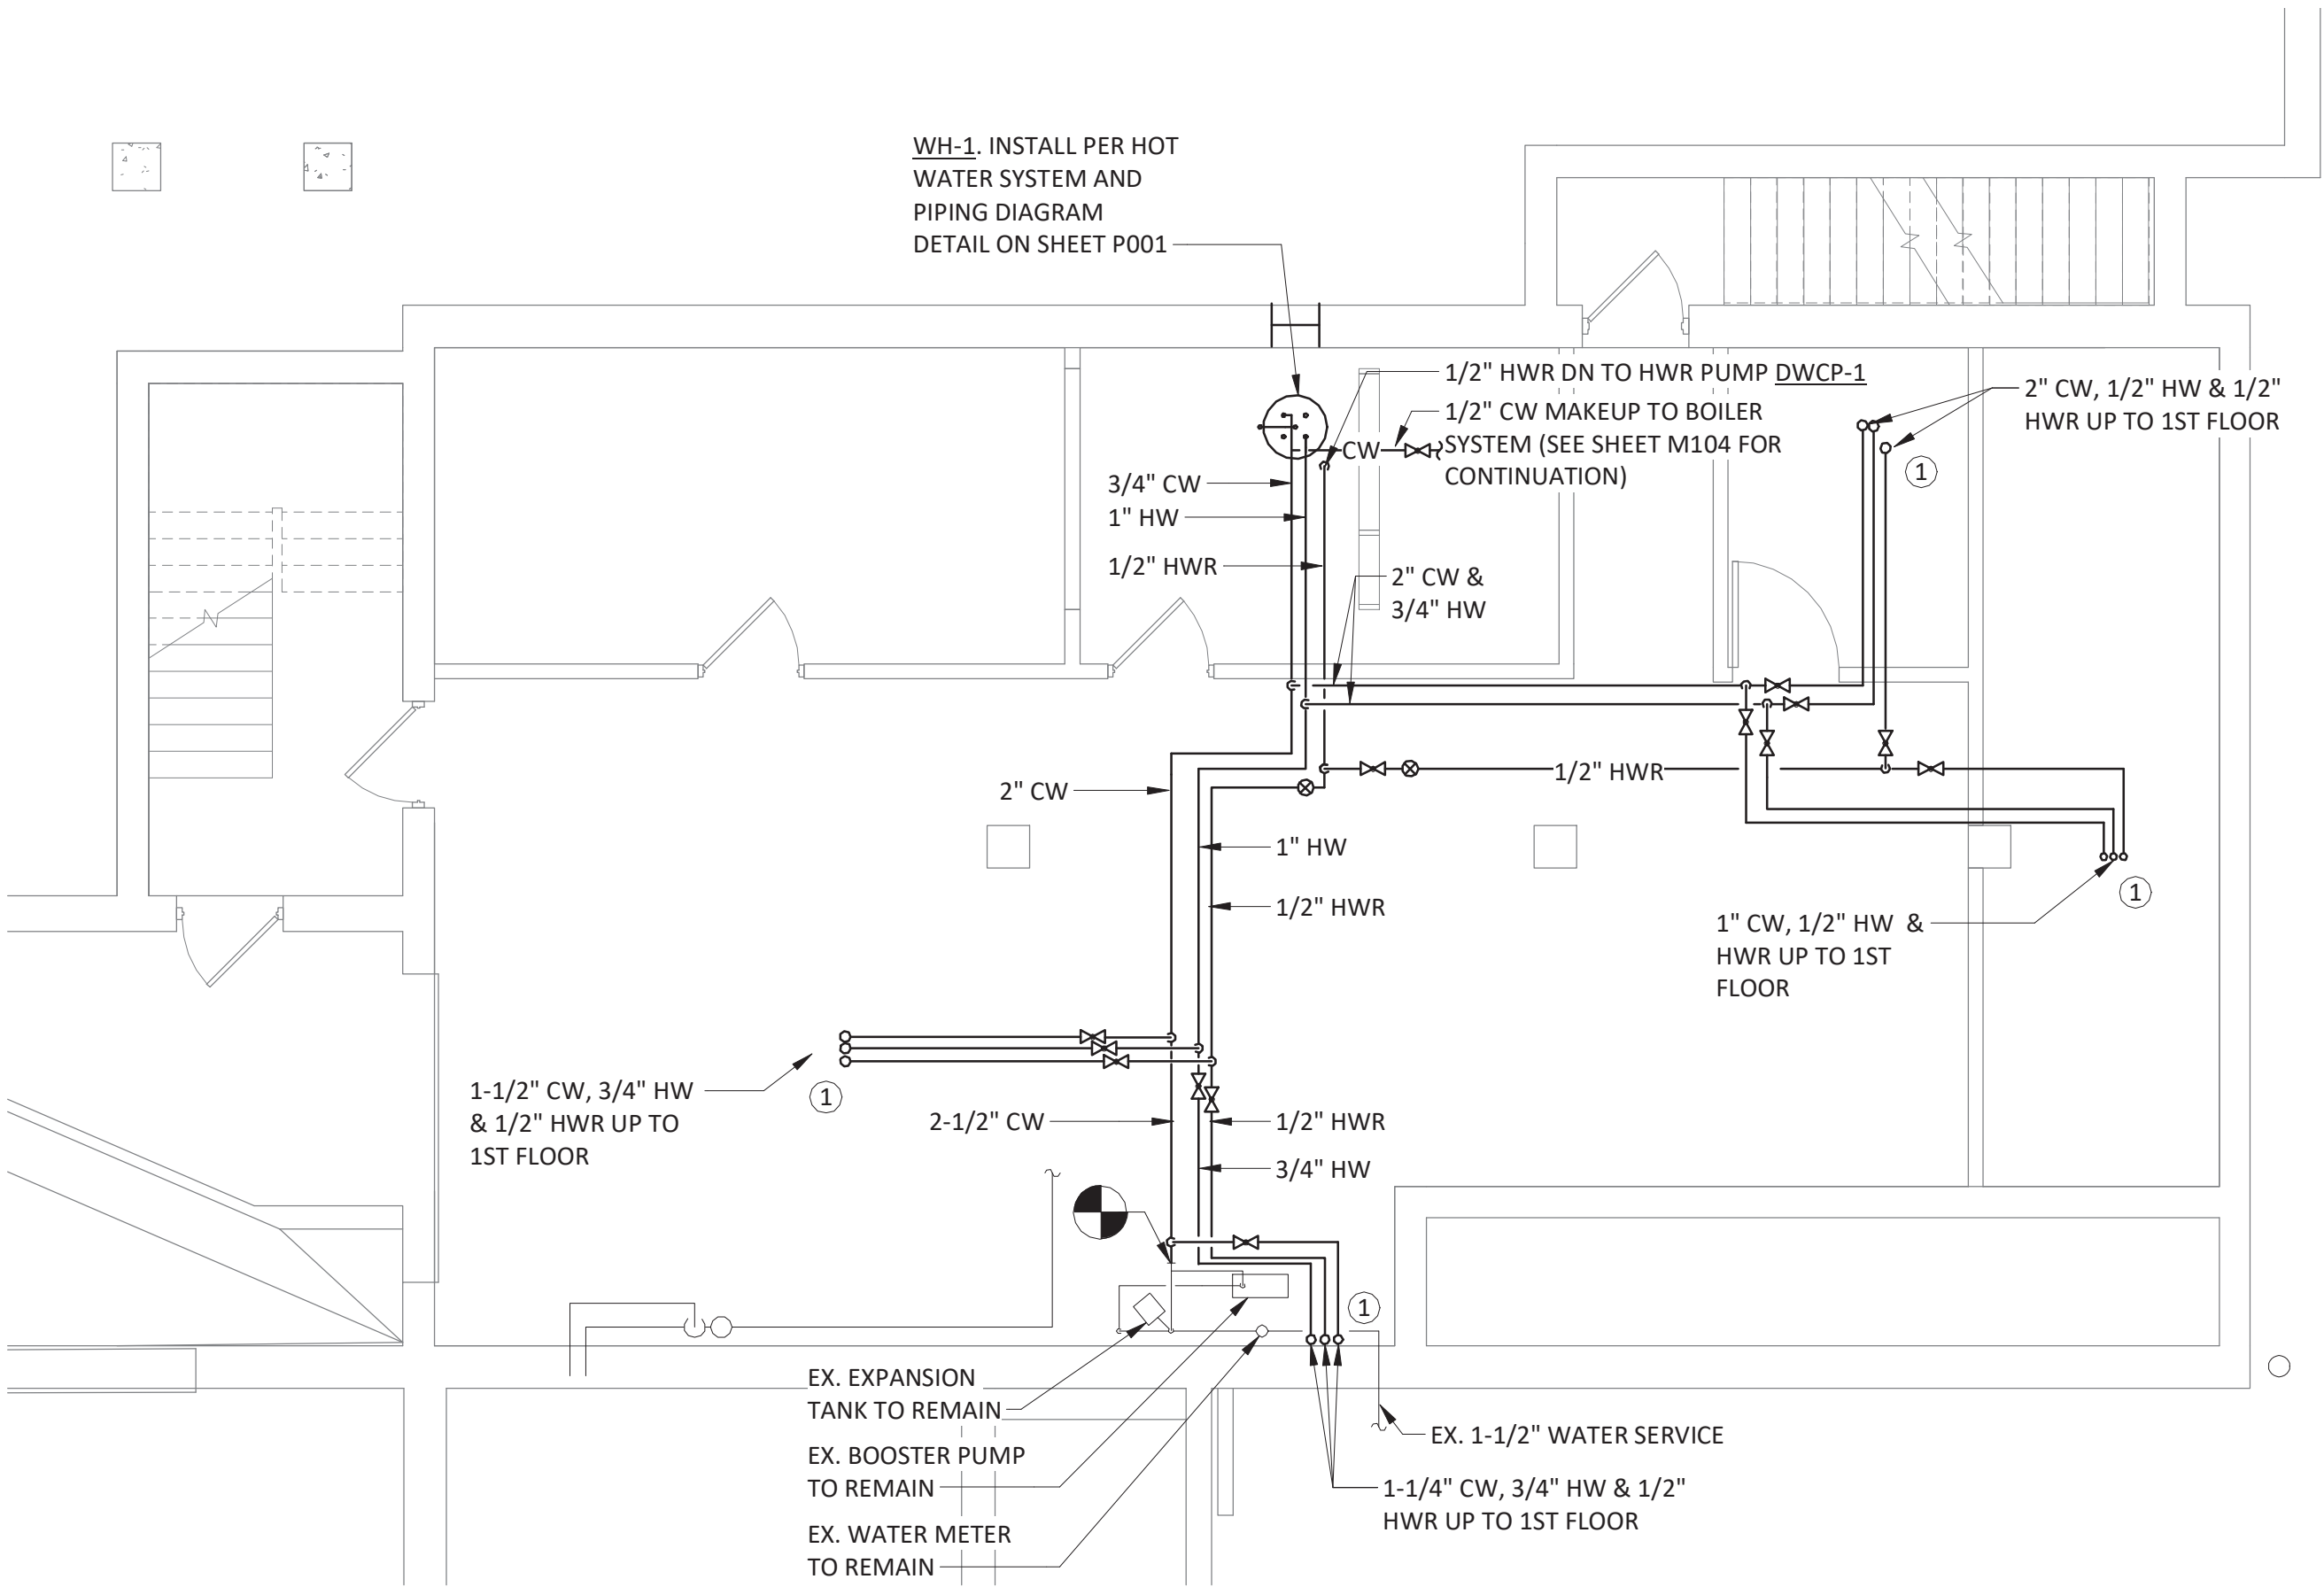

BASEMENT PLUMBING PIPING PLAN

SCALE: 3/16" = 1'-0"

KEY NOTES:

- ① CORE DRILL FLOOR SLAB ABOVE AS REQUIRED TO ACCOMODATE NEW PIPE RISERS AND FIRE CAULK PENETRATIONS.

IT IS A VIOLATION OF THE NEW YORK STATE EDUCATION LAW, ARTICLE 145 §7209 SPECIAL PROVISIONS, FOR ANY PERSON, UNLESS THEY ARE ACTING UNDER THE DIRECTION OF A LICENSED PROFESSIONAL ENGINEER, ARCHITECT, LANDSCAPE ARCHITECT, OR LAND SURVEYOR, TO ALTER ANY ITEM IN ANY WAY. IF AN ITEM BEARING THE STAMP OF A LICENSED PROFESSIONAL IS ALTERED, THE ALTERING PROFESSIONAL SHALL STAMP THE DOCUMENT AND INCLUDE THE NOTATION "ALTERED BY" FOLLOWED BY THEIR SIGNATURE, THE DATE OF SUCH ALTERATION, AND A SPECIFIC DESCRIPTION OF THE ALTERATION.

REVISIONS

CITY OF MIDDLETOWN
NEW COURTHOUSE FACILITY
CONTRACT NO. 1C - PLUMBING CONSTRUCTION
BASEMENT PLUMBING PLAN
ORANGE COUNTY, NEW YORK

443 Electronics Parkway
Liverpool, NY
13088
B&L
Barton & Loguidice, D.P.C.
CITY OF MIDDLETOWN




NYS EXP.: 11/30/2025

Date
AUGUST, 2024

Scale
AS SHOWN


Sheet Number
P101

Project Number
1753.008.001

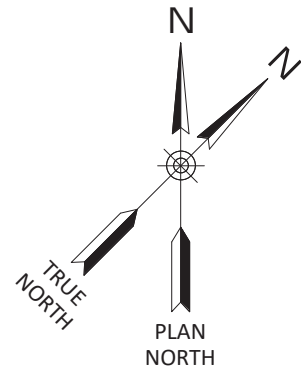

KEY NOTE:

- 1 REMOVE EXISTING PLUMBING FIXTURES WITH ASSOCIATED COLD AND HOT WATER SUPPLY PIPING, INSULATION, VALVES AND APPURTENANCES COMPLETE.
- 2 DISCONNECT COLD AND HOT WATER PIPING FROM EXISTING FIXTURES TO REMAIN AT PONTS SHOWN.

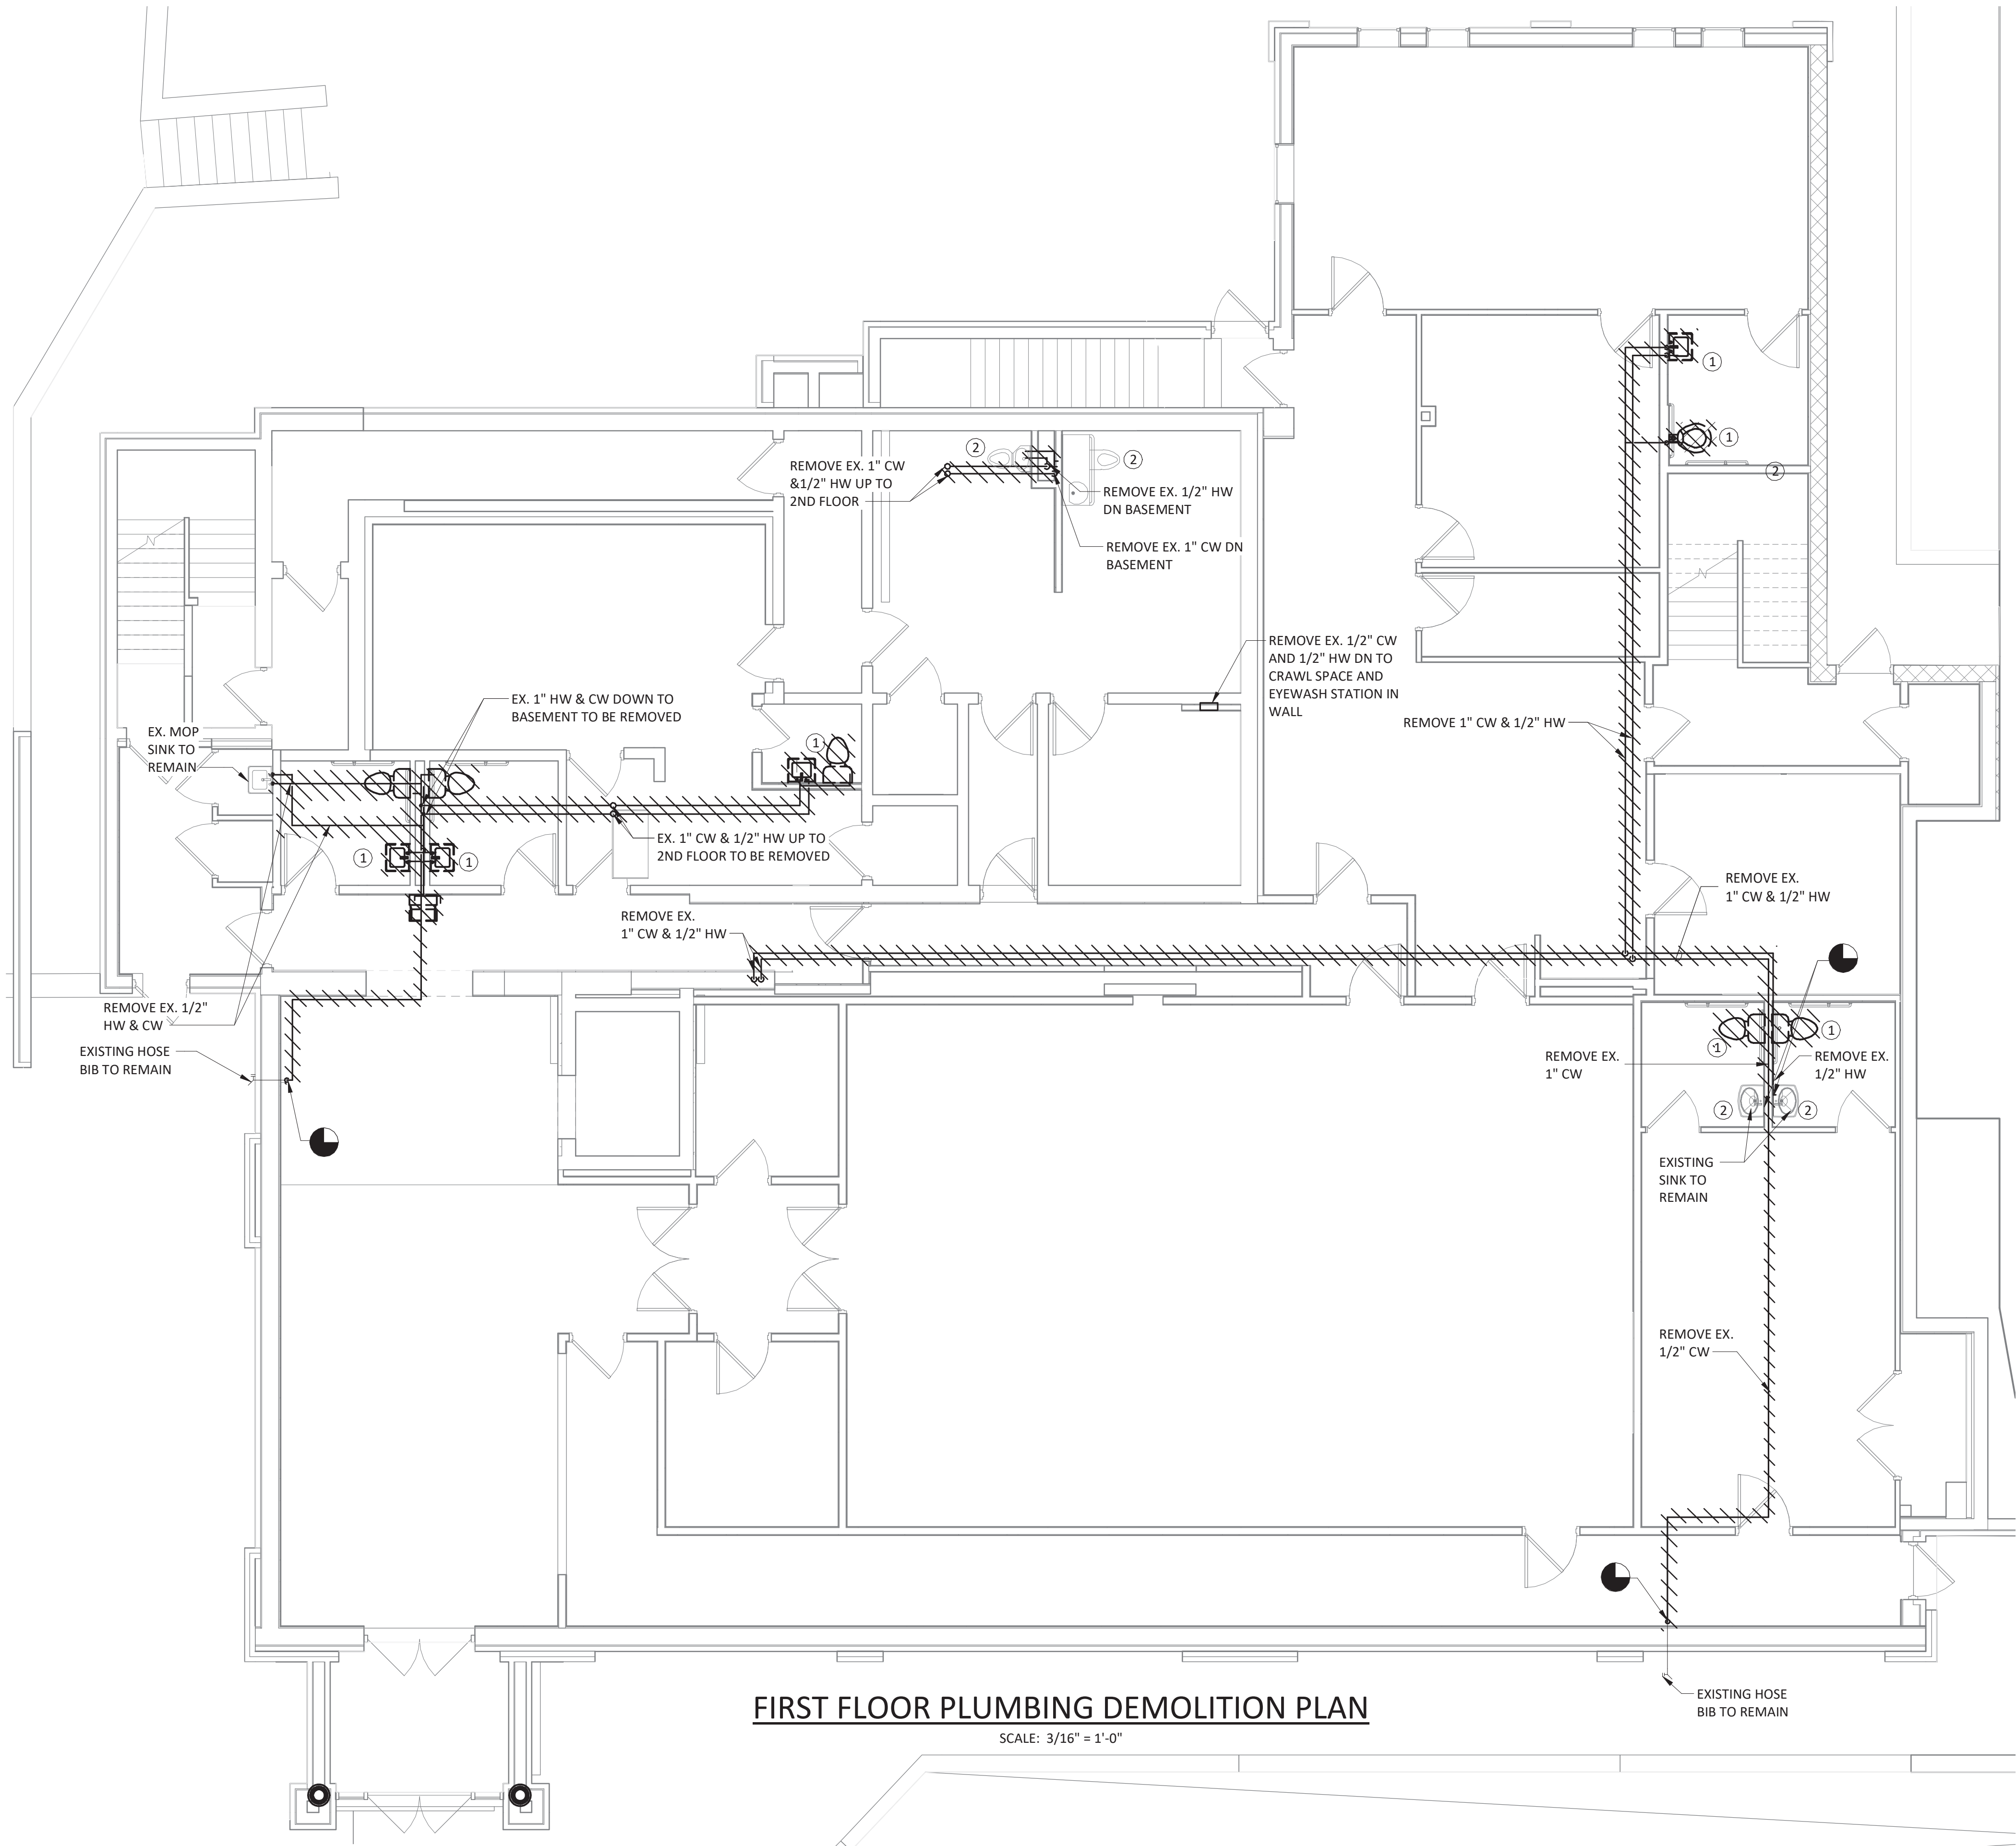

FIRST FLOOR PLUMBING DEMOLITION PLAN

SCALE: 3/16" = 1'-0"

IT IS A VIOLATION OF THE NEW YORK STATE EDUCATION LAW, ARTICLE 145 §7209 SPECIAL PROVISIONS, FOR ANY PERSON, UNLESS THEY ARE ACTING UNDER THE DIRECTION OF A LICENSED PROFESSIONAL ENGINEER, ARCHITECT, LANDSCAPE ARCHITECT, OR LAND SURVEYOR, TO ALTER ANY ITEM IN ANY WAY IF AN ITEM BEARING THE STAMP OF A LICENSED PROFESSIONAL IS ALTERED, THE ALTERING PROFESSIONAL SHALL STAMP THE DOCUMENT AND INCLUDE THE NOTATION "ALTERED BY" FOLLOWED BY THEIR SIGNATURE, THE DATE OF SUCH ALTERATION, AND A SPECIFIC DESCRIPTION OF THE ALTERATION.

REVISIONS

CITY OF MIDDLETOWN
NEW COURTHOUSE FACILITY
CONTRACT NO. 1C - PLUMBING CONSTRUCTION
FIRST FLOOR PLUMBING DEMOLITION PLAN
CITY OF MIDDLETOWN
ORANGE COUNTY, NEW YORK

B&L
443 Electronics Parkway
Liverpool, NY
13088
Barton & Loguidice, D.P.C.




NYS EXP.: 11/30/2025

Date
AUGUST, 2024

Scale
AS SHOWN


Sheet Number
P102

Project Number
1753.008.001

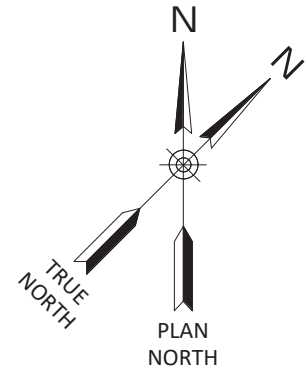

KEY NOTES:

- 1 REMOVE EXISTING PLUMBING FIXTURES WITH ASSOCIATED SANITARY AND VENT CONNECTIONS. CAP BRANCH LINES AT MAINS.
- 2 DISCONNECT AND REMOVE EXISTING PLUMBING FIXTURES ONLY AS SHOWN.
- 3 REMOVE EXISTING PLUMBING FIXTURES WITH ASSOCIATED SANITARY AND VENT CONNECTIONS TO POINTS AS SHOWN.

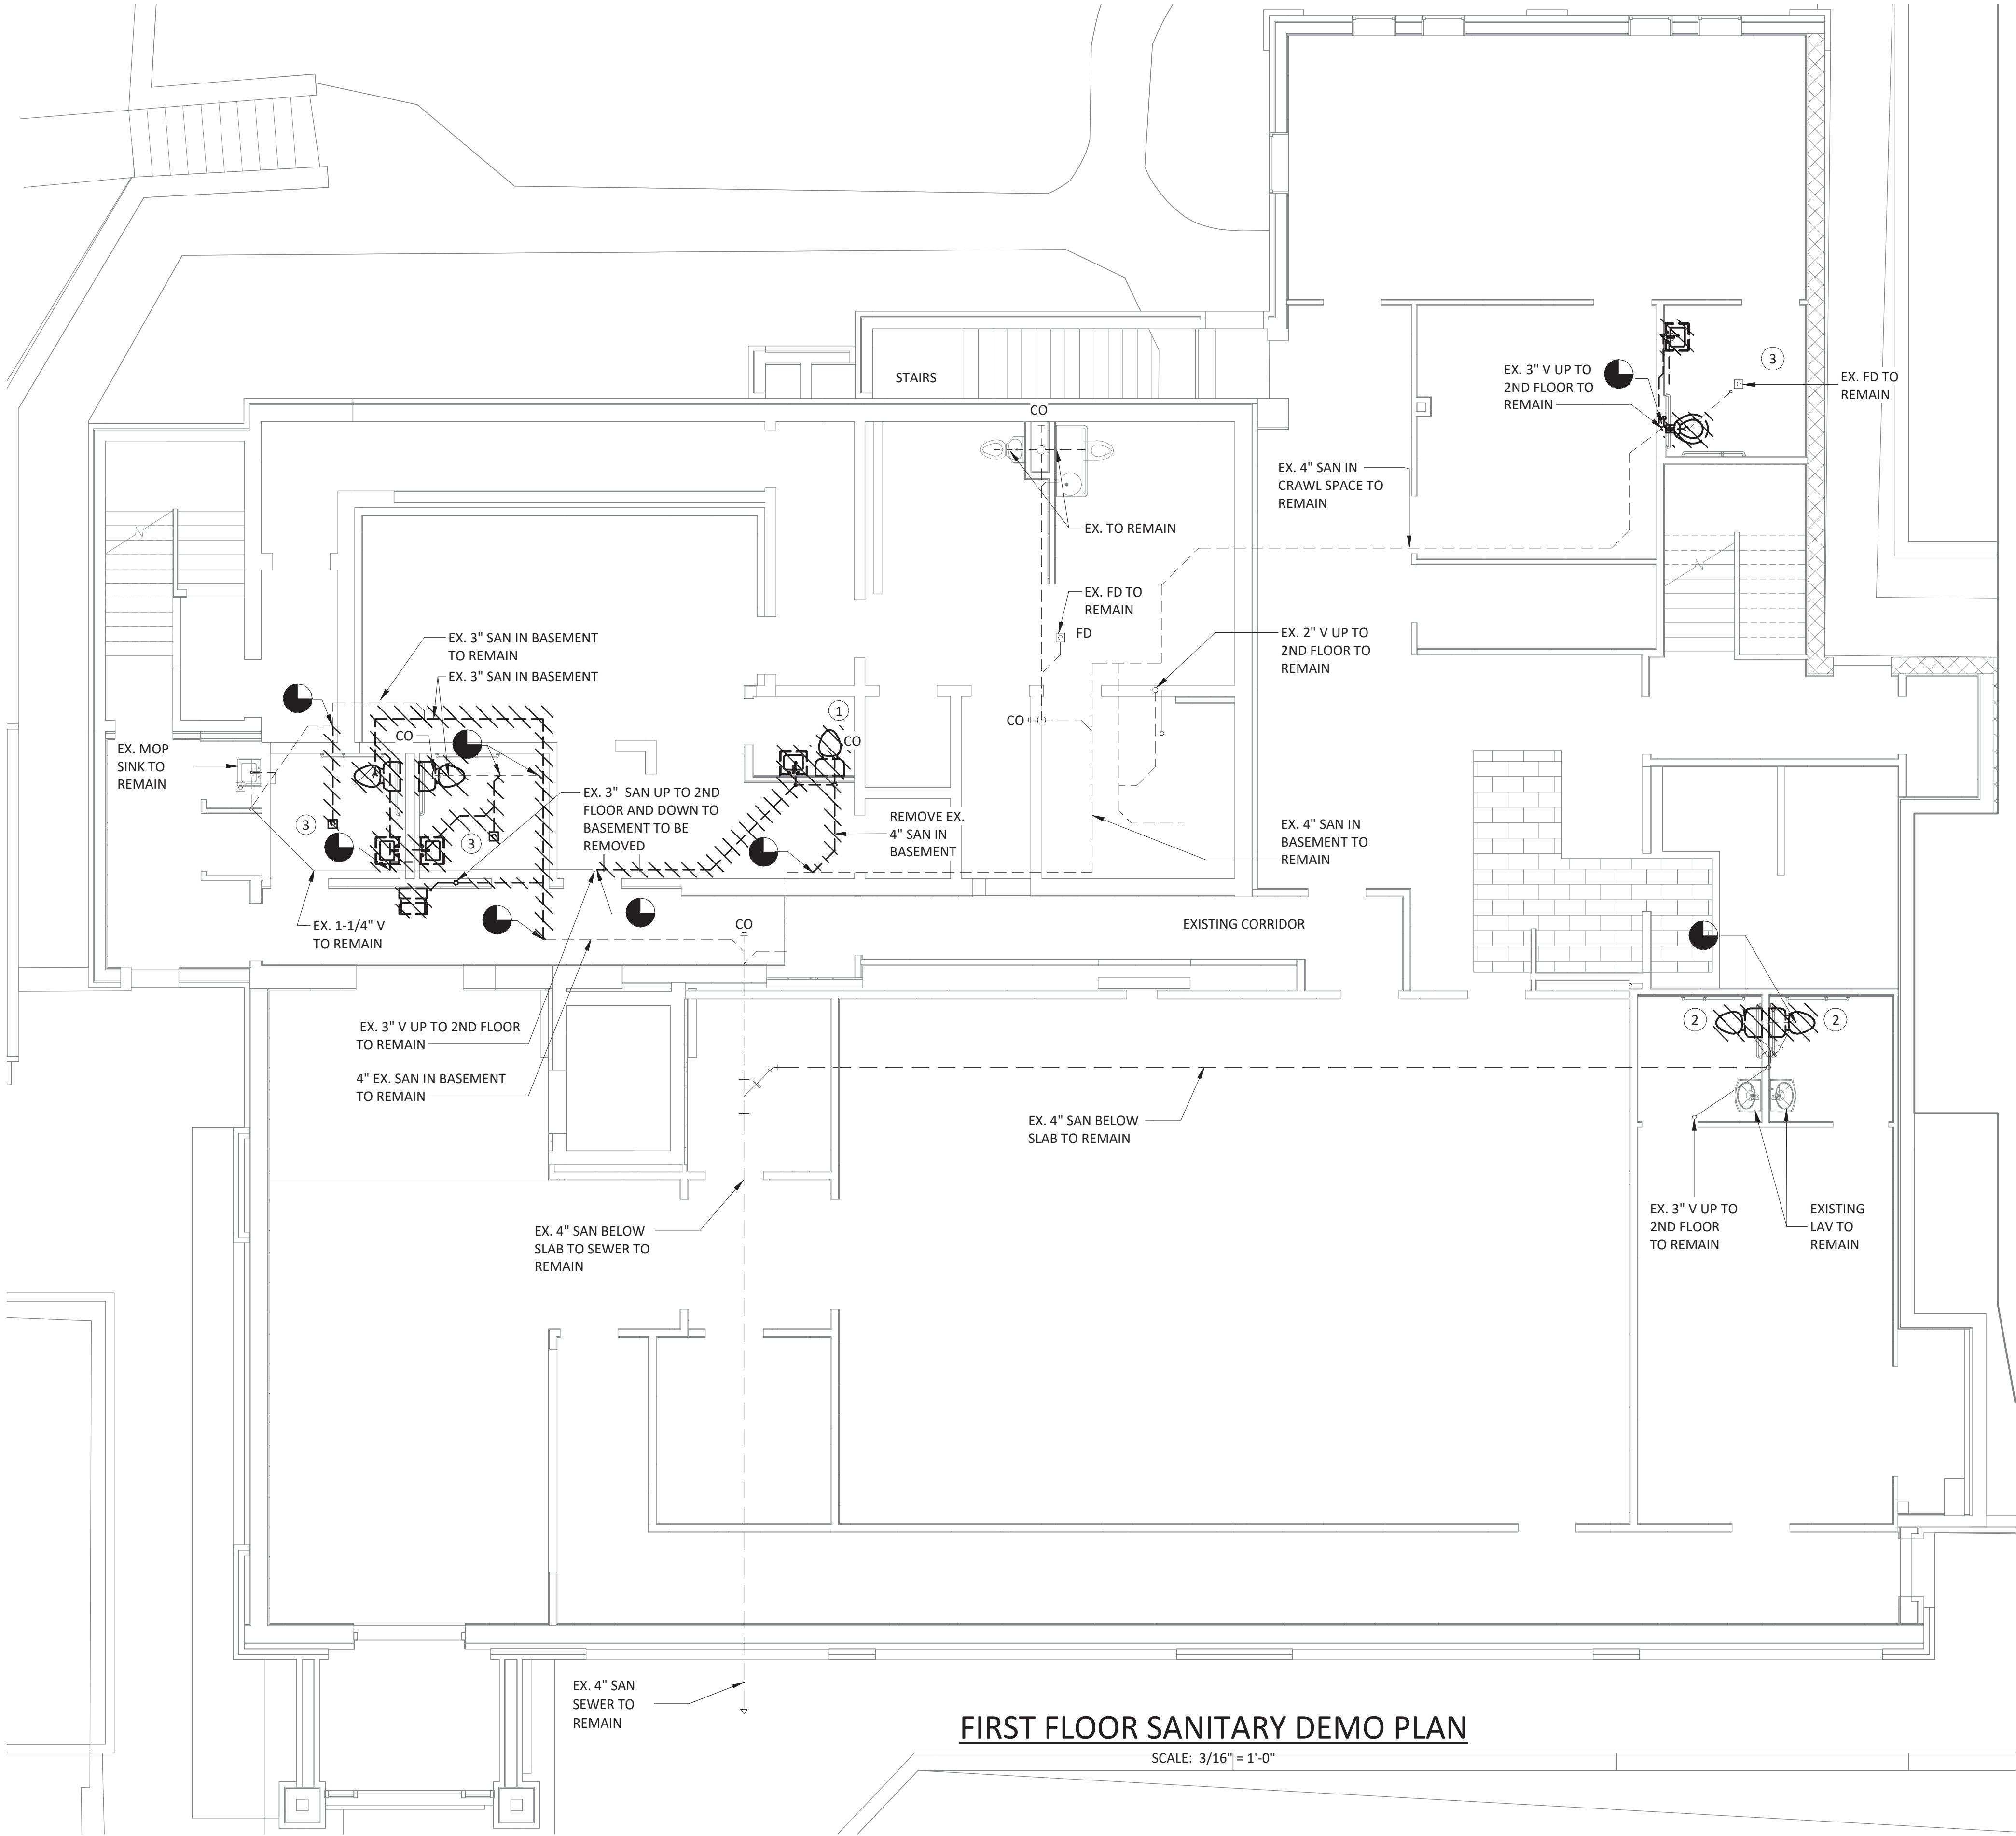

FIRST FLOOR SANITARY DEMO PLAN

SCALE: 3/16" = 1'-0"

IT IS A VIOLATION OF THE NEW YORK STATE EDUCATION LAW, ARTICLE 145 §7209 SPECIAL PROVISIONS, FOR ANY PERSON, UNLESS THEY ARE ACTING UNDER THE DIRECTION OF A LICENSED PROFESSIONAL ENGINEER, ARCHITECT, LANDSCAPE ARCHITECT, OR LAND SURVEYOR, TO ALTER ANY ITEM IN ANY WAY IF AN ITEM BEARING THE STAMP OF A LICENSED PROFESSIONAL IS ALTERED, THE ALTERING PROFESSIONAL SHALL STAMP THE DOCUMENT AND INCLUDE THE NOTATION "ALTERED BY" FOLLOWED BY THEIR SIGNATURE, THE DATE OF SUCH ALTERATION, AND A SPECIFIC DESCRIPTION OF THE ALTERATION.


REVISIONS

CITY OF MIDDLETOWN
NEW COURTHOUSE FACILITY
CONTRACT NO. 1C - PLUMBING CONSTRUCTION
FIRST FLOOR SANITARY DEMOLITION PLAN
CITY OF MIDDLETOWN
ORANGE COUNTY, NEW YORK

443 Electronics Parkway
Liverpool, NY
13088
B&L
Barton & Loguidice, D.P.C.




NYS EXP.: 11/30/2025
Date: AUGUST, 2024
Scale: AS SHOWN
Sheet Number: P103
Project Number: 1753.008.001

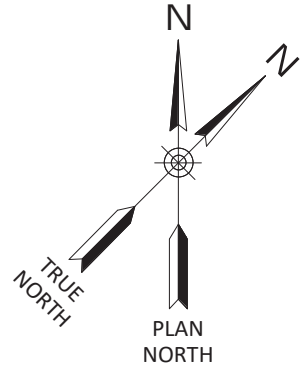

KEY NOTES:

- ① REMOVE EXISTING PLUMBING FIXTURE AND ASSOCIATED HOT AND COLD WATER PIPING, INSULATION, VALVES AND APPURTENANCES.

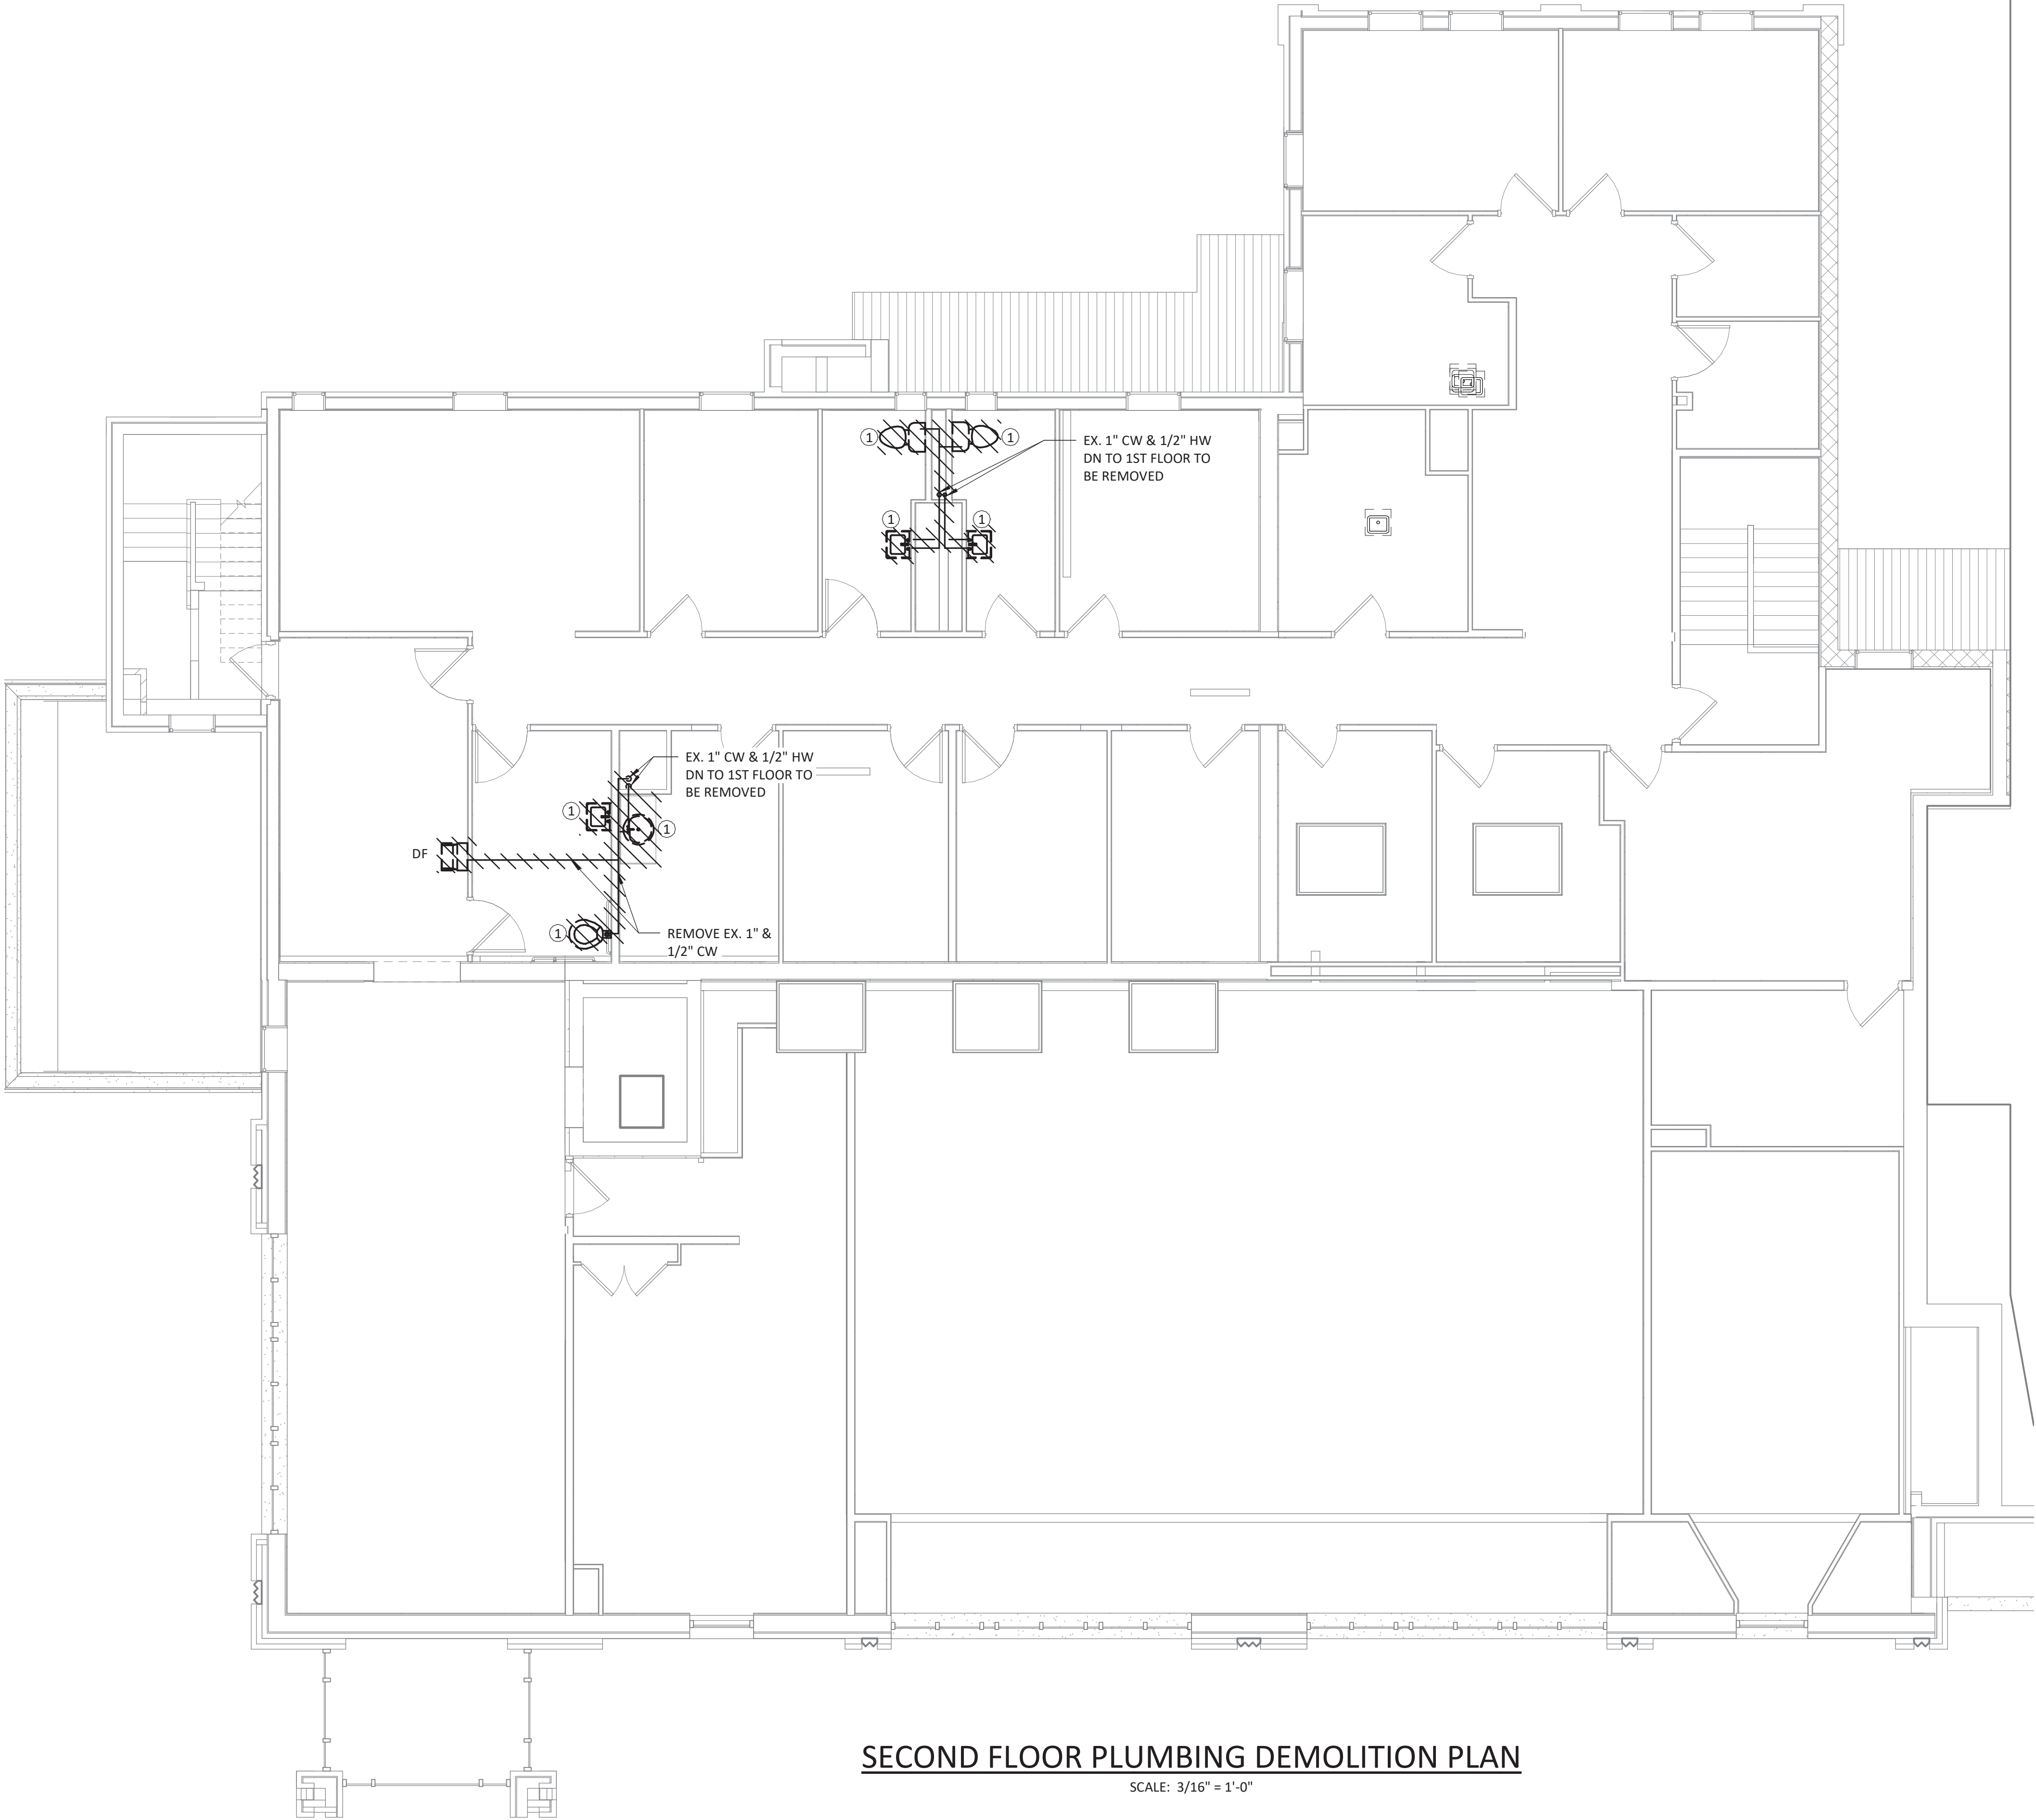

SECOND FLOOR PLUMBING DEMOLITION PLAN

SCALE: 3/16" = 1'-0"

IT IS A VIOLATION OF THE NEW YORK STATE EDUCATION LAW, ARTICLE 145 §7209 SPECIAL PROVISIONS, FOR ANY PERSON, UNLESS THEY ARE ACTING UNDER THE DIRECTION OF A LICENSED PROFESSIONAL ENGINEER, ARCHITECT, LANDSCAPE ARCHITECT, OR LAND SURVEYOR, TO ALTER ANY ITEM IN ANY WAY IF AN ITEM BEARING THE STAMP OF A LICENSED PROFESSIONAL IS ALTERED, THE ALTERING PROFESSIONAL SHALL STAMP THE DOCUMENT AND INCLUDE THE NOTATION "ALTERED BY" FOLLOWED BY THEIR SIGNATURE, THE DATE OF SUCH ALTERATION, AND A SPECIFIC DESCRIPTION OF THE ALTERATION.


REVISIONS

CITY OF MIDDLETOWN
NEW COURTHOUSE FACILITY
CONTRACT NO. 1C - PLUMBING CONSTRUCTION
SECOND FLOOR PLUMBING DEMOLITION PLAN
CITY OF MIDDLETOWN
ORANGE COUNTY, NEW YORK

443 Electronics Parkway
Liverpool, NY
13088
B&L
Barton & Loguidice, D.P.C.




NYS EXP.: 11/30/2025
Date
AUGUST, 2024
Scale
AS SHOWN
Sheet Number
P104
Project Number
1753.008.001

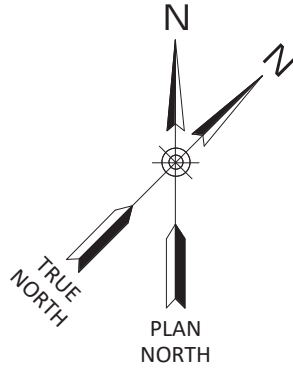

KEY NOTE:

- ① REMOVE EXISTING PLUMBING FIXTURES WITH ASSOCIATED SANITARY AND VENT CONNECTIONS. CAP BRANCH LINES TO POINTS SHOWN.

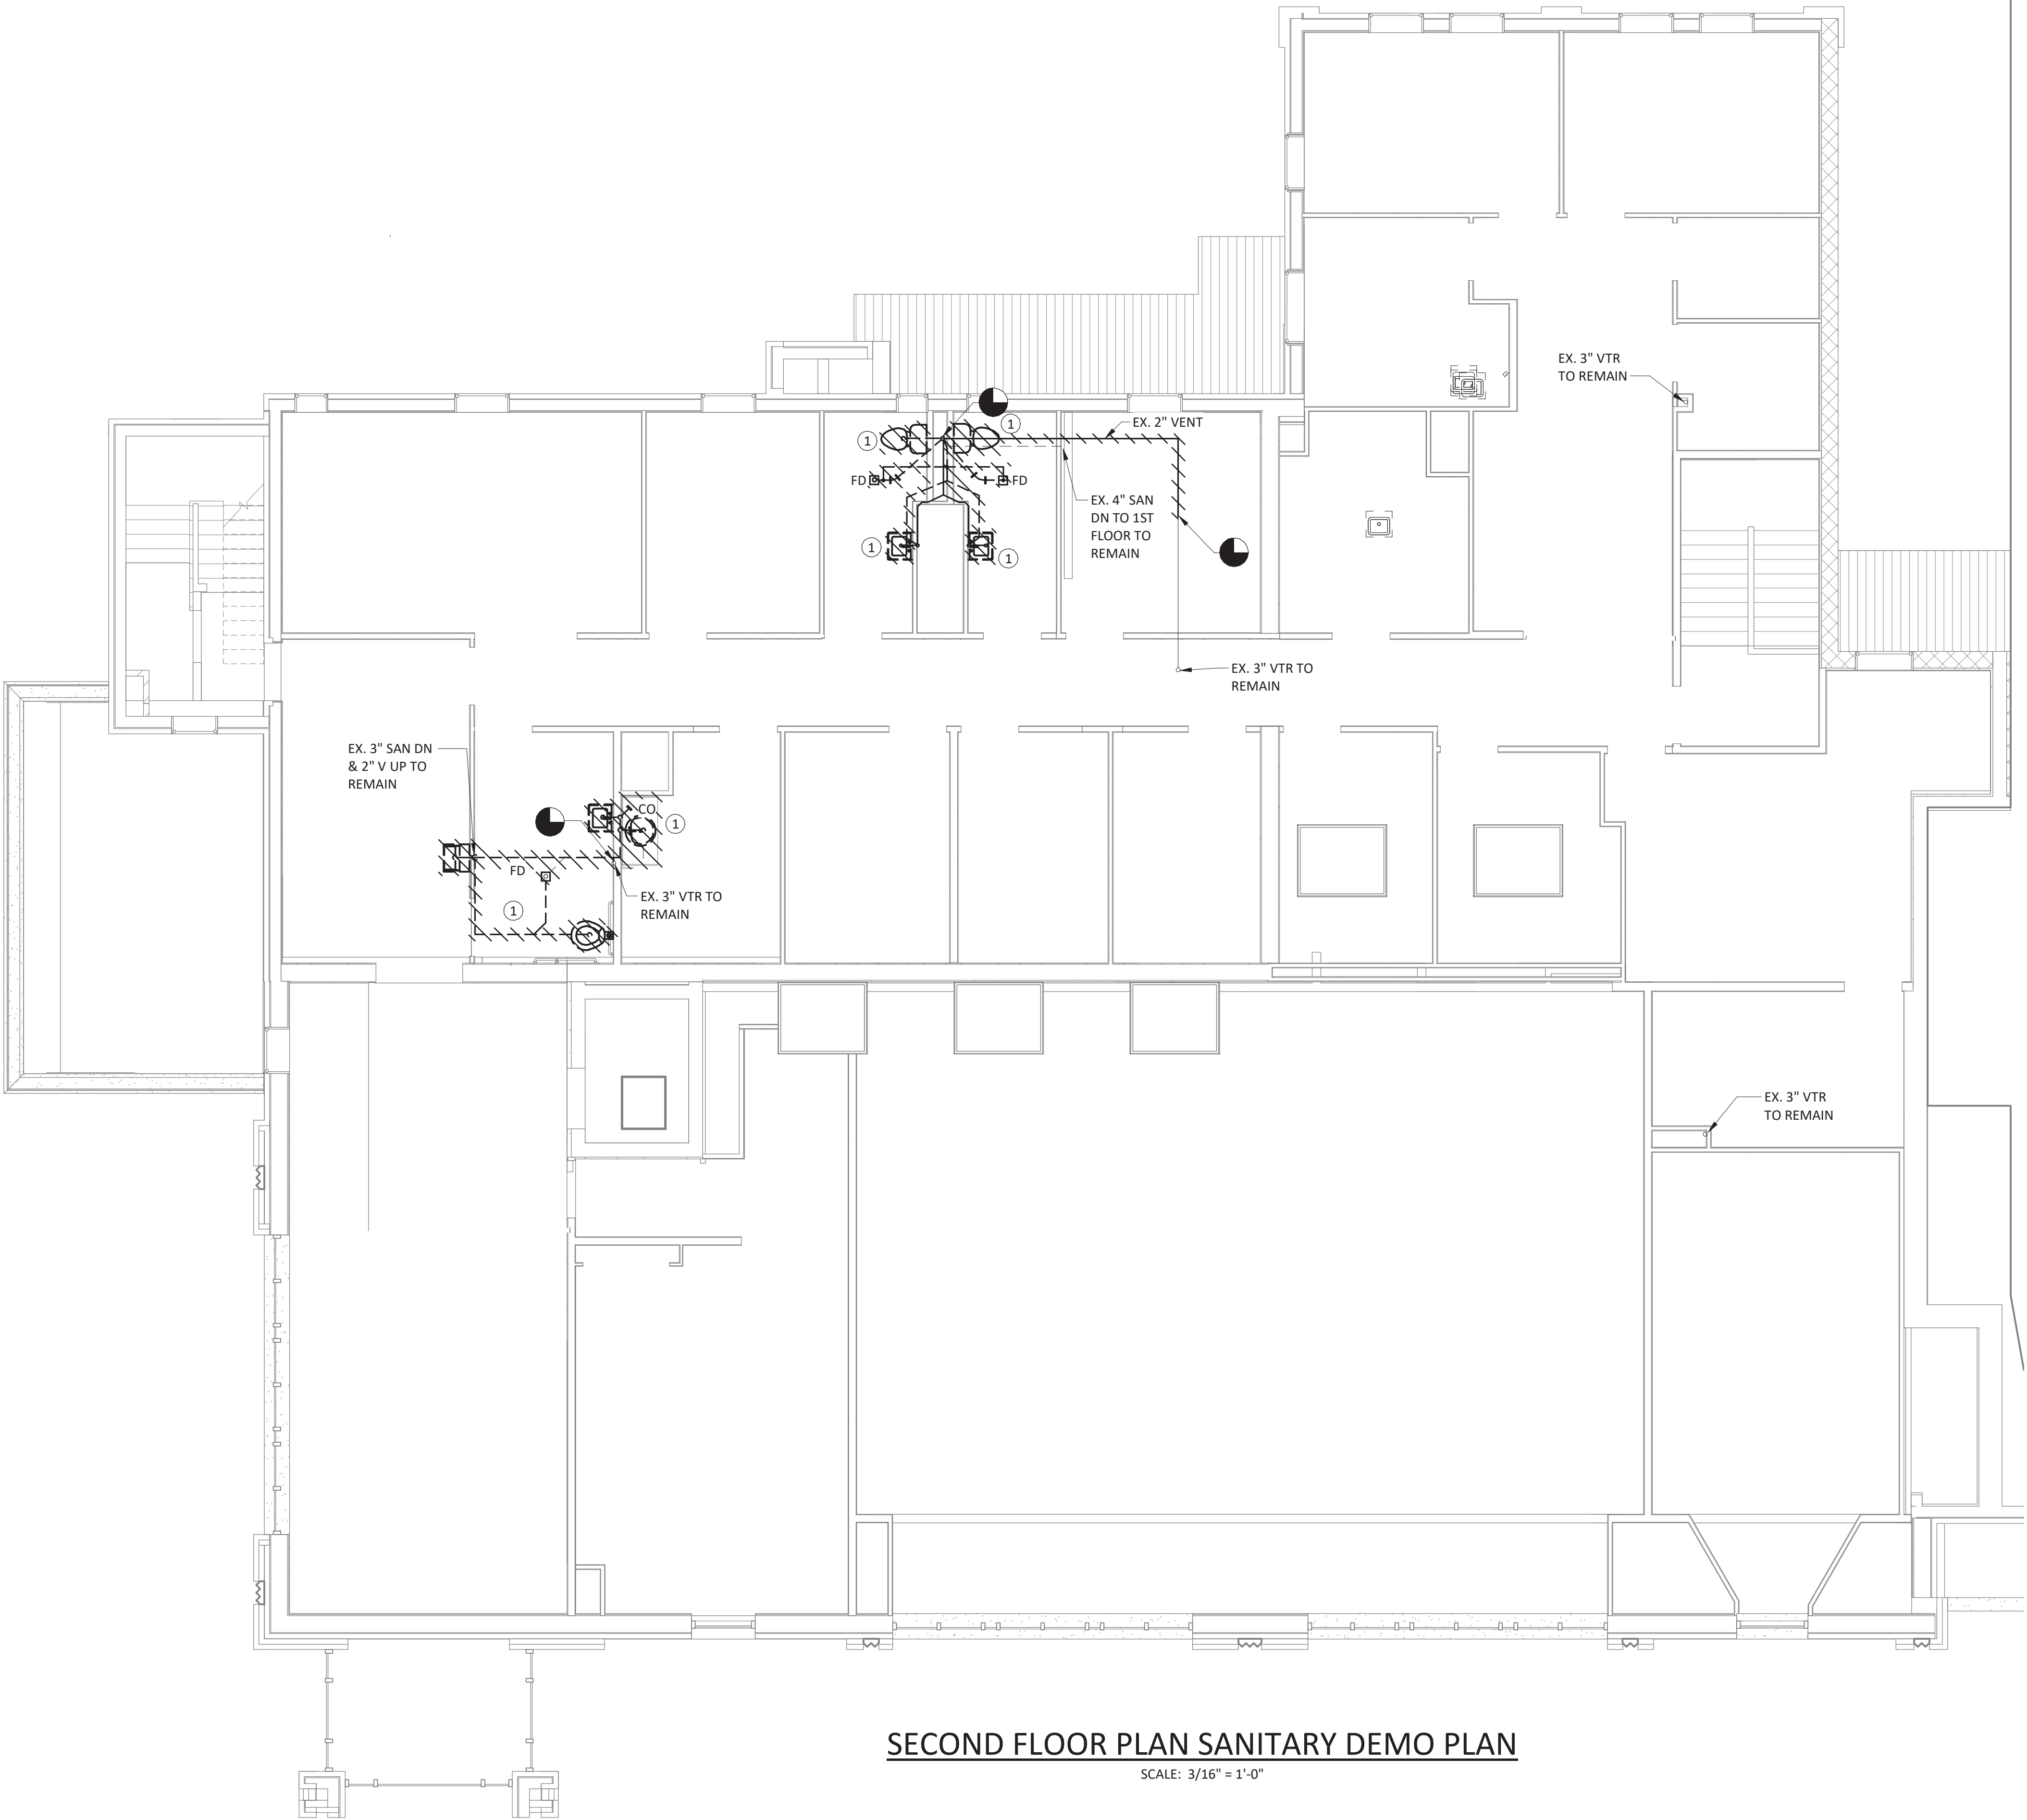

SECOND FLOOR PLAN SANITARY DEMO PLAN

SCALE: 3/16" = 1'-0"

IT IS A VIOLATION OF THE NEW YORK STATE EDUCATION LAW, ARTICLE 145 §7209 SPECIAL PROVISIONS, FOR ANY PERSON, UNLESS THEY ARE ACTING UNDER THE DIRECTION OF A LICENSED PROFESSIONAL ENGINEER, ARCHITECT, LANDSCAPE ARCHITECT, OR LAND SURVEYOR, TO ALTER ANY ITEM IN ANY WAY IF AN ITEM BEARING THE STAMP OF A LICENSED PROFESSIONAL IS ALTERED, THE ALTERING PROFESSIONAL SHALL STAMP THE DOCUMENT AND INCLUDE THE NOTATION "ALTERED BY" FOLLOWED BY THEIR SIGNATURE, THE DATE OF SUCH ALTERATION, AND A SPECIFIC DESCRIPTION OF THE ALTERATION.

REVISIONS


NO.	DESCRIPTION	DATE

CITY OF MIDDLETOWN
NEW COURTHOUSE FACILITY
CONTRACT NO. 1C - PLUMBING CONSTRUCTION
SECOND FLOOR SANITARY DEMOLITION PLAN
CITY OF MIDDLETOWN
ORANGE COUNTY, NEW YORK

B&L
443 Electronics Parkway
Liverpool, NY
13088
Barton & Loguidice, D.P.C.




NYS EXP.: 11/30/2025
Date
AUGUST, 2024
Scale
AS SHOWN
Sheet Number
P105
Project Number
1753.008.001

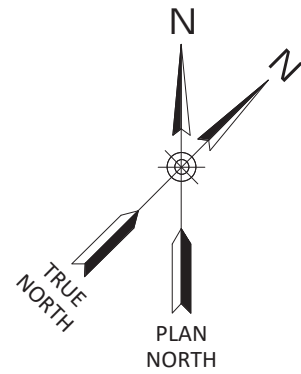

KEY NOTE:

- ① CONNECT NEW CW, HW, HWR TO EXISTING FIXTURE.
② CORE DRILL AS REQUIRED TO ACCOMMODATE NEW PIPE RISERS. FIRE CAULK PENETRATIONS THROUGH THE FLOOR.

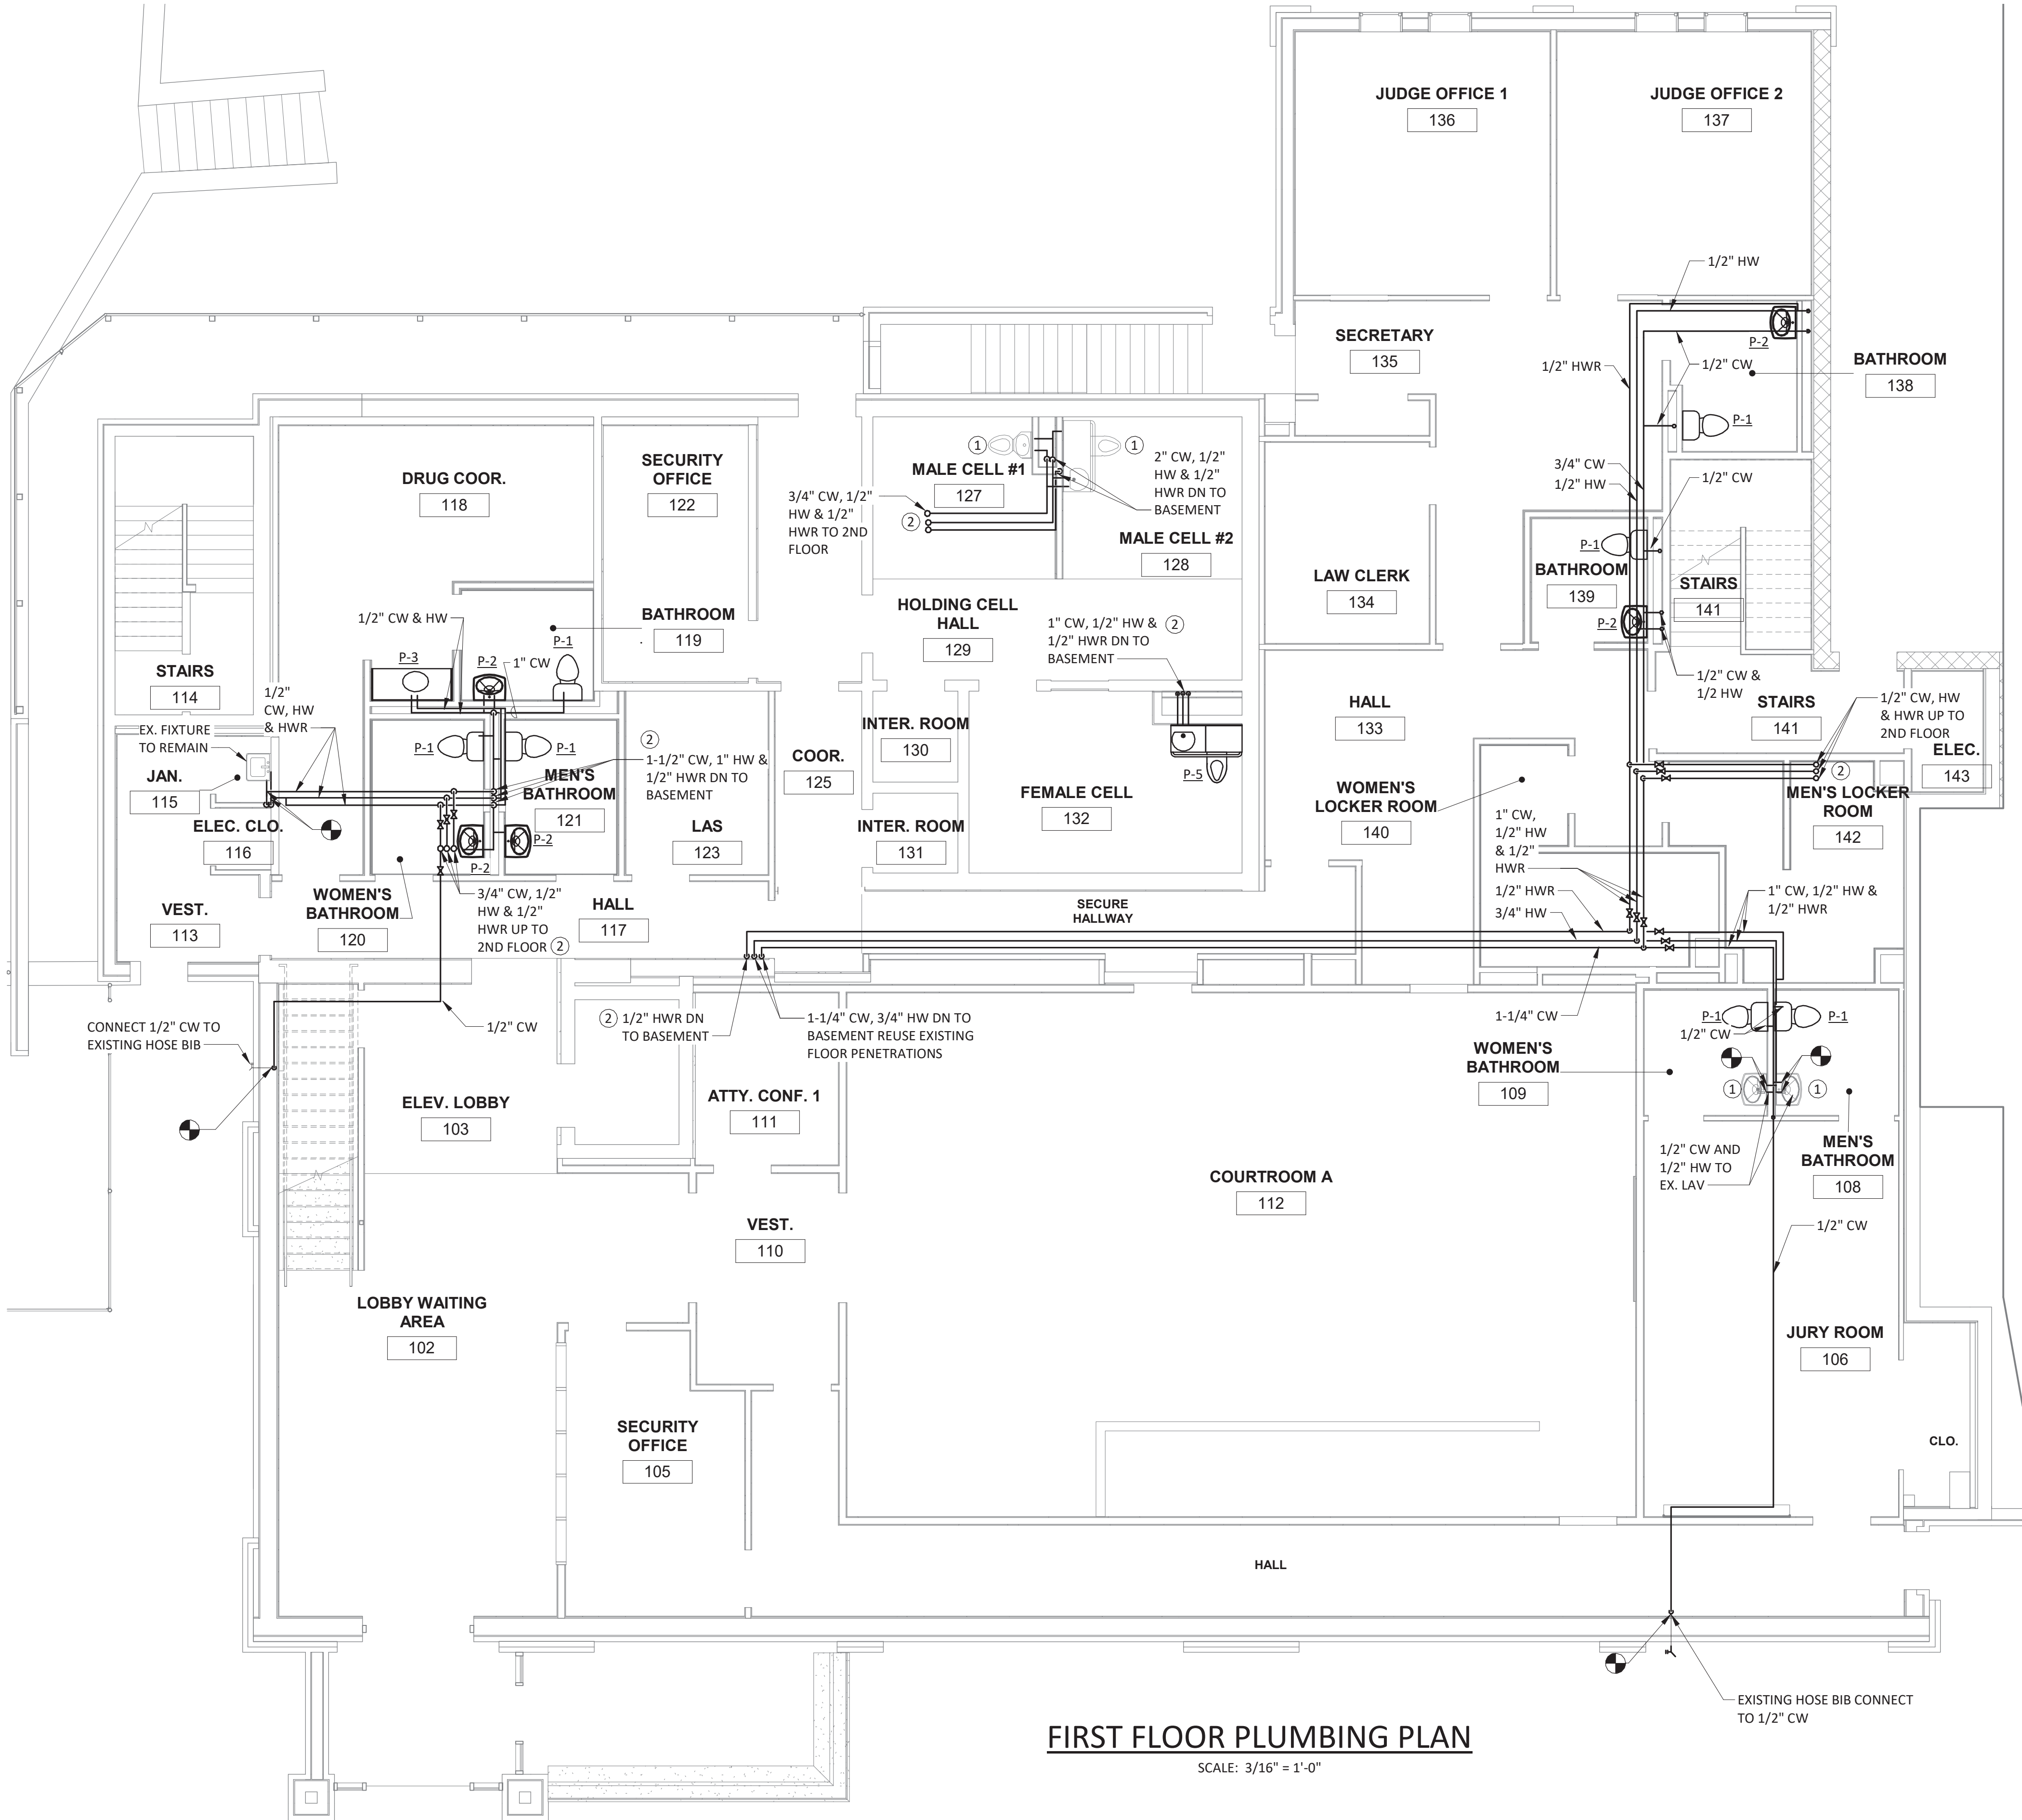

FIRST FLOOR PLUMBING PLAN

SCALE: 3/16" = 1'-0"

IT IS A VIOLATION OF THE NEW YORK STATE EDUCATION LAW, ARTICLE 145 §7209 SPECIAL PROVISIONS, FOR ANY PERSON, UNLESS THEY ARE ACTING UNDER THE DIRECTION OF A LICENSED PROFESSIONAL ENGINEER, ARCHITECT, LANDSCAPE ARCHITECT, OR LAND SURVEYOR, TO ALTER ANY ITEM IN ANY WAY. IF AN ITEM BEARING THE STAMP OF A LICENSED PROFESSIONAL IS ALTERED, THE ALTERING PROFESSIONAL SHALL STAMP THE DOCUMENT AND INCLUDE THE NOTATION "ALTERED BY" FOLLOWED BY THEIR SIGNATURE, THE DATE OF SUCH ALTERATION, AND A SPECIFIC DESCRIPTION OF THE ALTERATION.


REVISIONS	

CITY OF MIDDLETOWN
NEW COURTHOUSE FACILITY
CONTRACT NO. 1C - PLUMBING CONSTRUCTION
ORANGE COUNTY, NEW YORK

B&L
443 Electronics Parkway
Liverpool, NY
13088
Barton & Loguidice, D.P.C.




NYS EXP.:	11/30/2025
Date	AUGUST, 2024
Scale	AS SHOWN
Sheet Number	P106
Project Number	1753.008.001

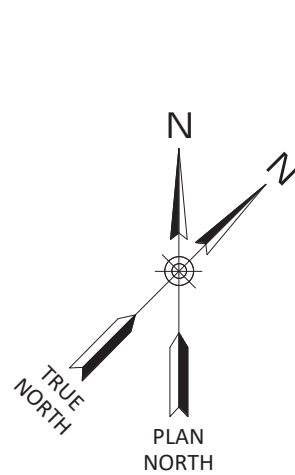

KEY NOTE:

- ① EXISTING PLUMBING FIXTURES TO REMAIN.
② CORE DRILL FLOOR ABOVE AS REQUIRED TO ACCOMMODATE NEW PIPE RISERS

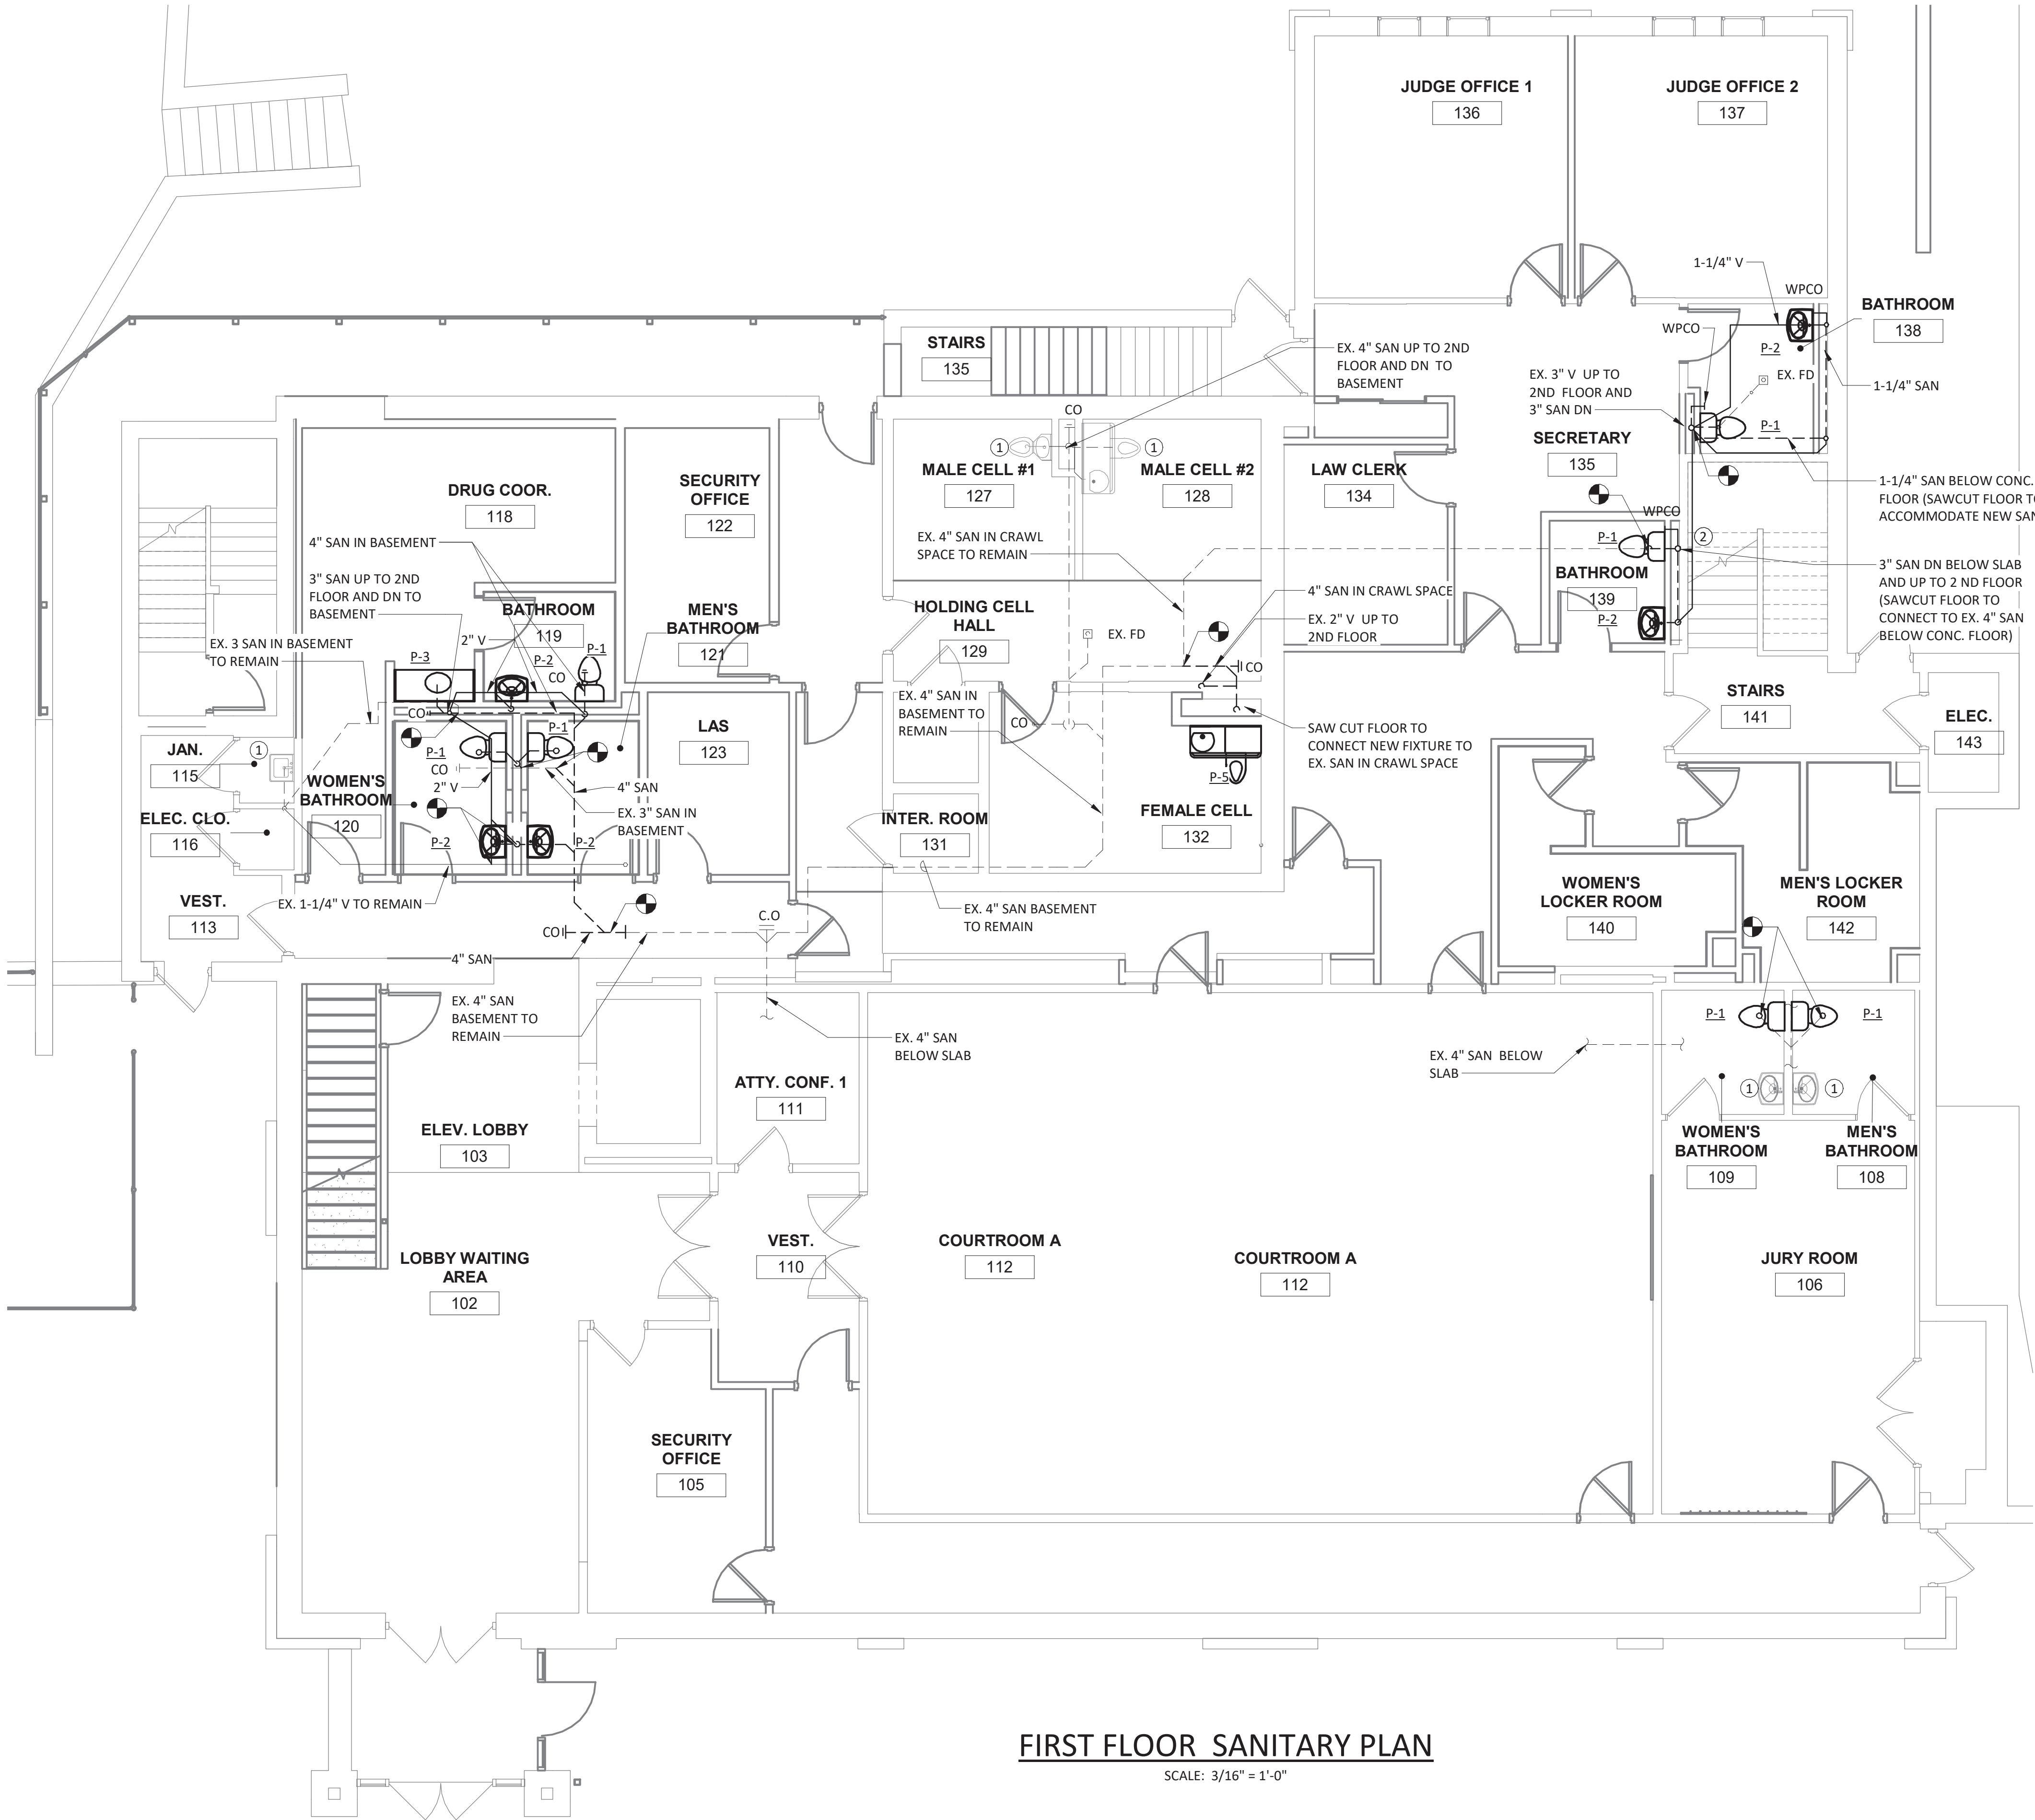

FIRST FLOOR SANITARY PLAN

SCALE: 3/16" = 1'-0"

IT IS A VIOLATION OF THE NEW YORK STATE EDUCATION LAW, ARTICLE 145 §7209 SPECIAL PROVISIONS, FOR ANY PERSON, UNLESS THEY ARE ACTING UNDER THE DIRECTION OF A LICENSED PROFESSIONAL ENGINEER, ARCHITECT, LANDSCAPE ARCHITECT, OR LAND SURVEYOR, TO ALTER ANY ITEM IN ANY WAY IF AN ITEM BEARING THE STAMP OF A LICENSED PROFESSIONAL IS ALTERED, THE ALTERING PROFESSIONAL SHALL STAMP THE DOCUMENT AND INCLUDE THE NOTATION "ALTERED BY" FOLLOWED BY THEIR SIGNATURE, THE DATE OF SUCH ALTERATION, AND A SPECIFIC DESCRIPTION OF THE ALTERATION.

REVISIONS

CITY OF MIDDLETOWN
NEW COURTHOUSE FACILITY
CONTRACT NO. 1C - PLUMBING CONSTRUCTION

FIRST FLOOR SANITARY PLAN

ORANGE COUNTY, NEW YORK


443 Electronics Parkway
Liverpool, NY
13088

B&L


Barton & Loguidice, D.P.C.



NYS EXP.:	11/30/2025
Date	AUGUST, 2024
Scale	AS SHOWN
Sheet Number	P107
Project Number	1753.008.001

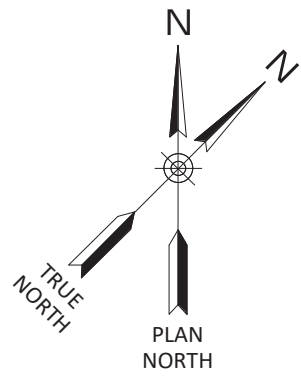

KEY NOTES:
① COORDINATE PIPING IN CHASE WITH CONTRACT 1B TO ACCOMMODATE NEW DUCTWORK AND VENTING IN CHASE.

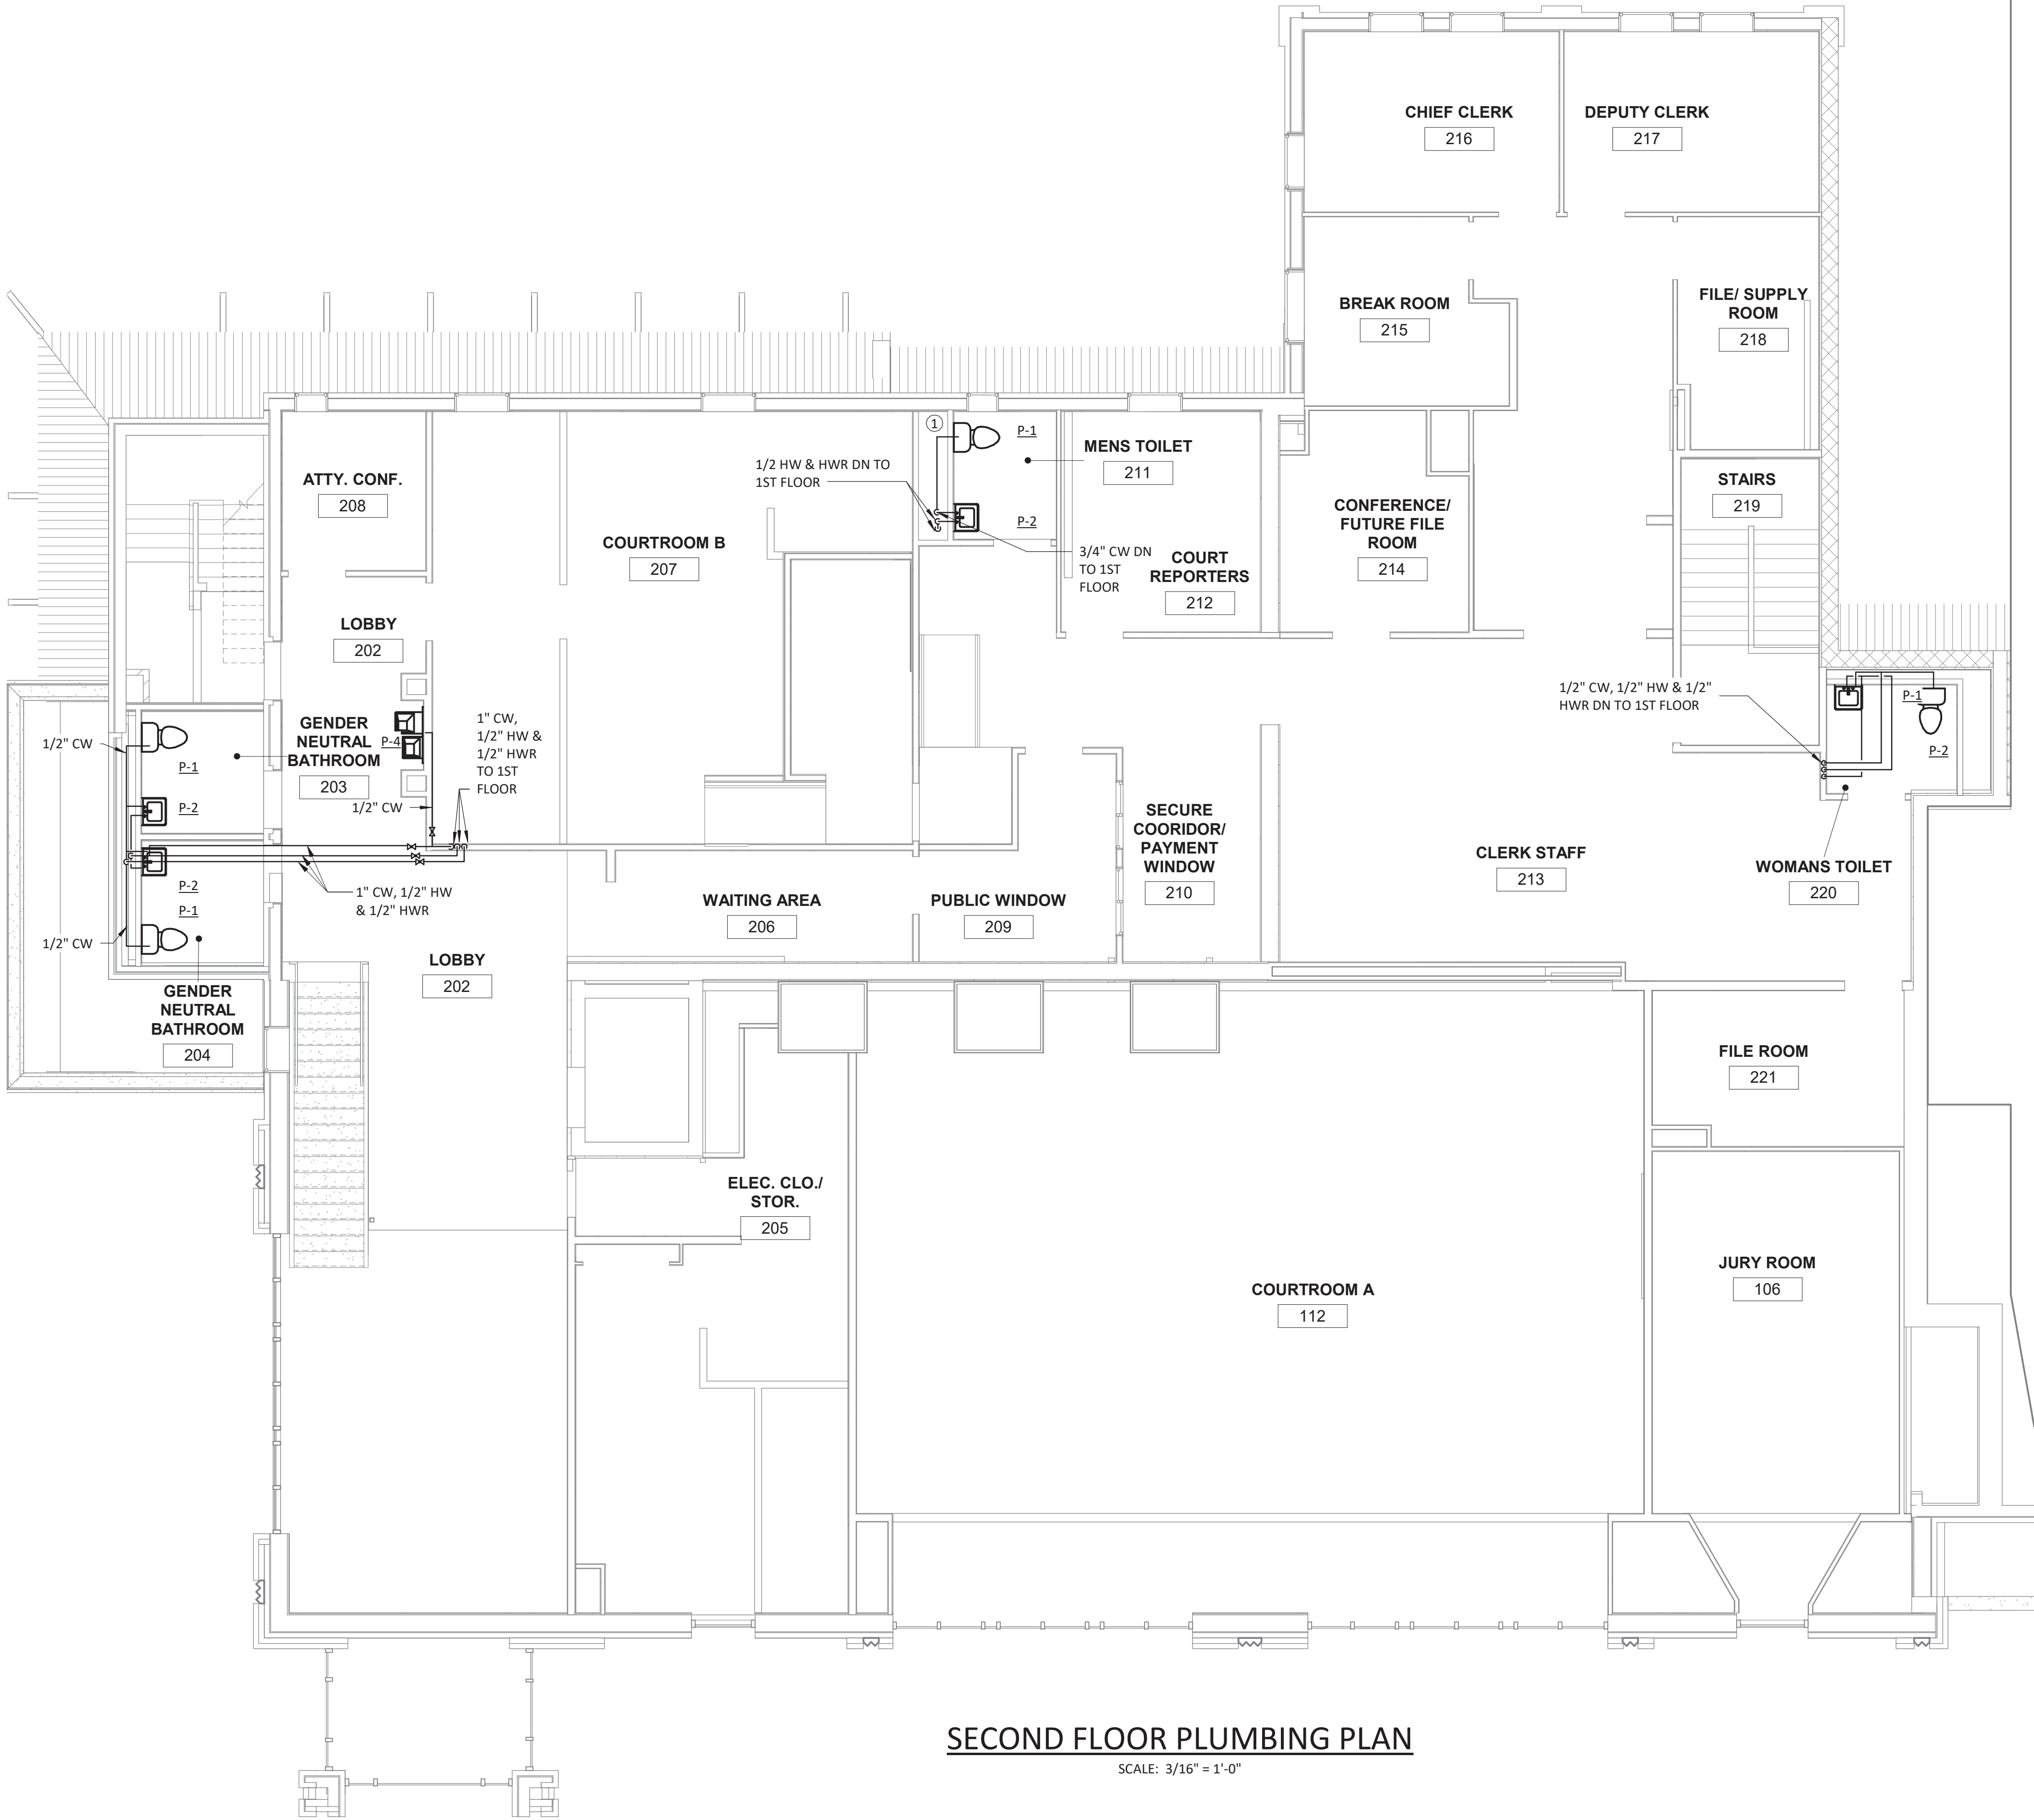

SECOND FLOOR PLUMBING PLAN
SCALE: 3/16" = 1'-0"

IT IS A VIOLATION OF THE NEW YORK STATE EDUCATION LAW, ARTICLE 145 §7209 SPECIAL PROVISIONS, FOR ANY PERSON, UNLESS THEY ARE ACTING UNDER THE DIRECTION OF A LICENSED PROFESSIONAL ENGINEER, ARCHITECT, LANDSCAPE ARCHITECT, OR LAND SURVEYOR, TO ALTER ANY ITEM IN ANY WAY IF AN ITEM BEARING THE STAMP OF A LICENSED PROFESSIONAL IS ALTERED, THE ALTERING PROFESSIONAL SHALL STAMP THE DOCUMENT AND INCLUDE THE NOTATION "ALTERED BY" FOLLOWED BY THEIR SIGNATURE, THE DATE OF SUCH ALTERATION, AND A SPECIFIC DESCRIPTION OF THE ALTERATION.

REVISIONS	

CITY OF MIDDLETOWN
NEW COURTHOUSE FACILITY
CONTRACT NO. 1C - PLUMBING CONSTRUCTION
SECOND FLOOR PLUMBING PLAN
CITY OF MIDDLETOWN
ORANGE COUNTY, NEW YORK

443 Electronics Parkway
Liverpool, NY
13088

B&L

Barton & Loguidice, D.P.C.


NYS EXP.: 11/30/2025

Date
AUGUST, 2024

Scale
AS SHOWN


Sheet Number
P108

Project Number
1753.008.001

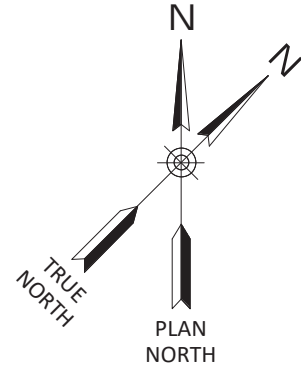

KEY NOTES:

- ① COORDINATE PIPING IN CHASE WITH CONTRACT 1B TO ACCOMMODATE NEW DUCTWORK AND VENTING IN CHASE.

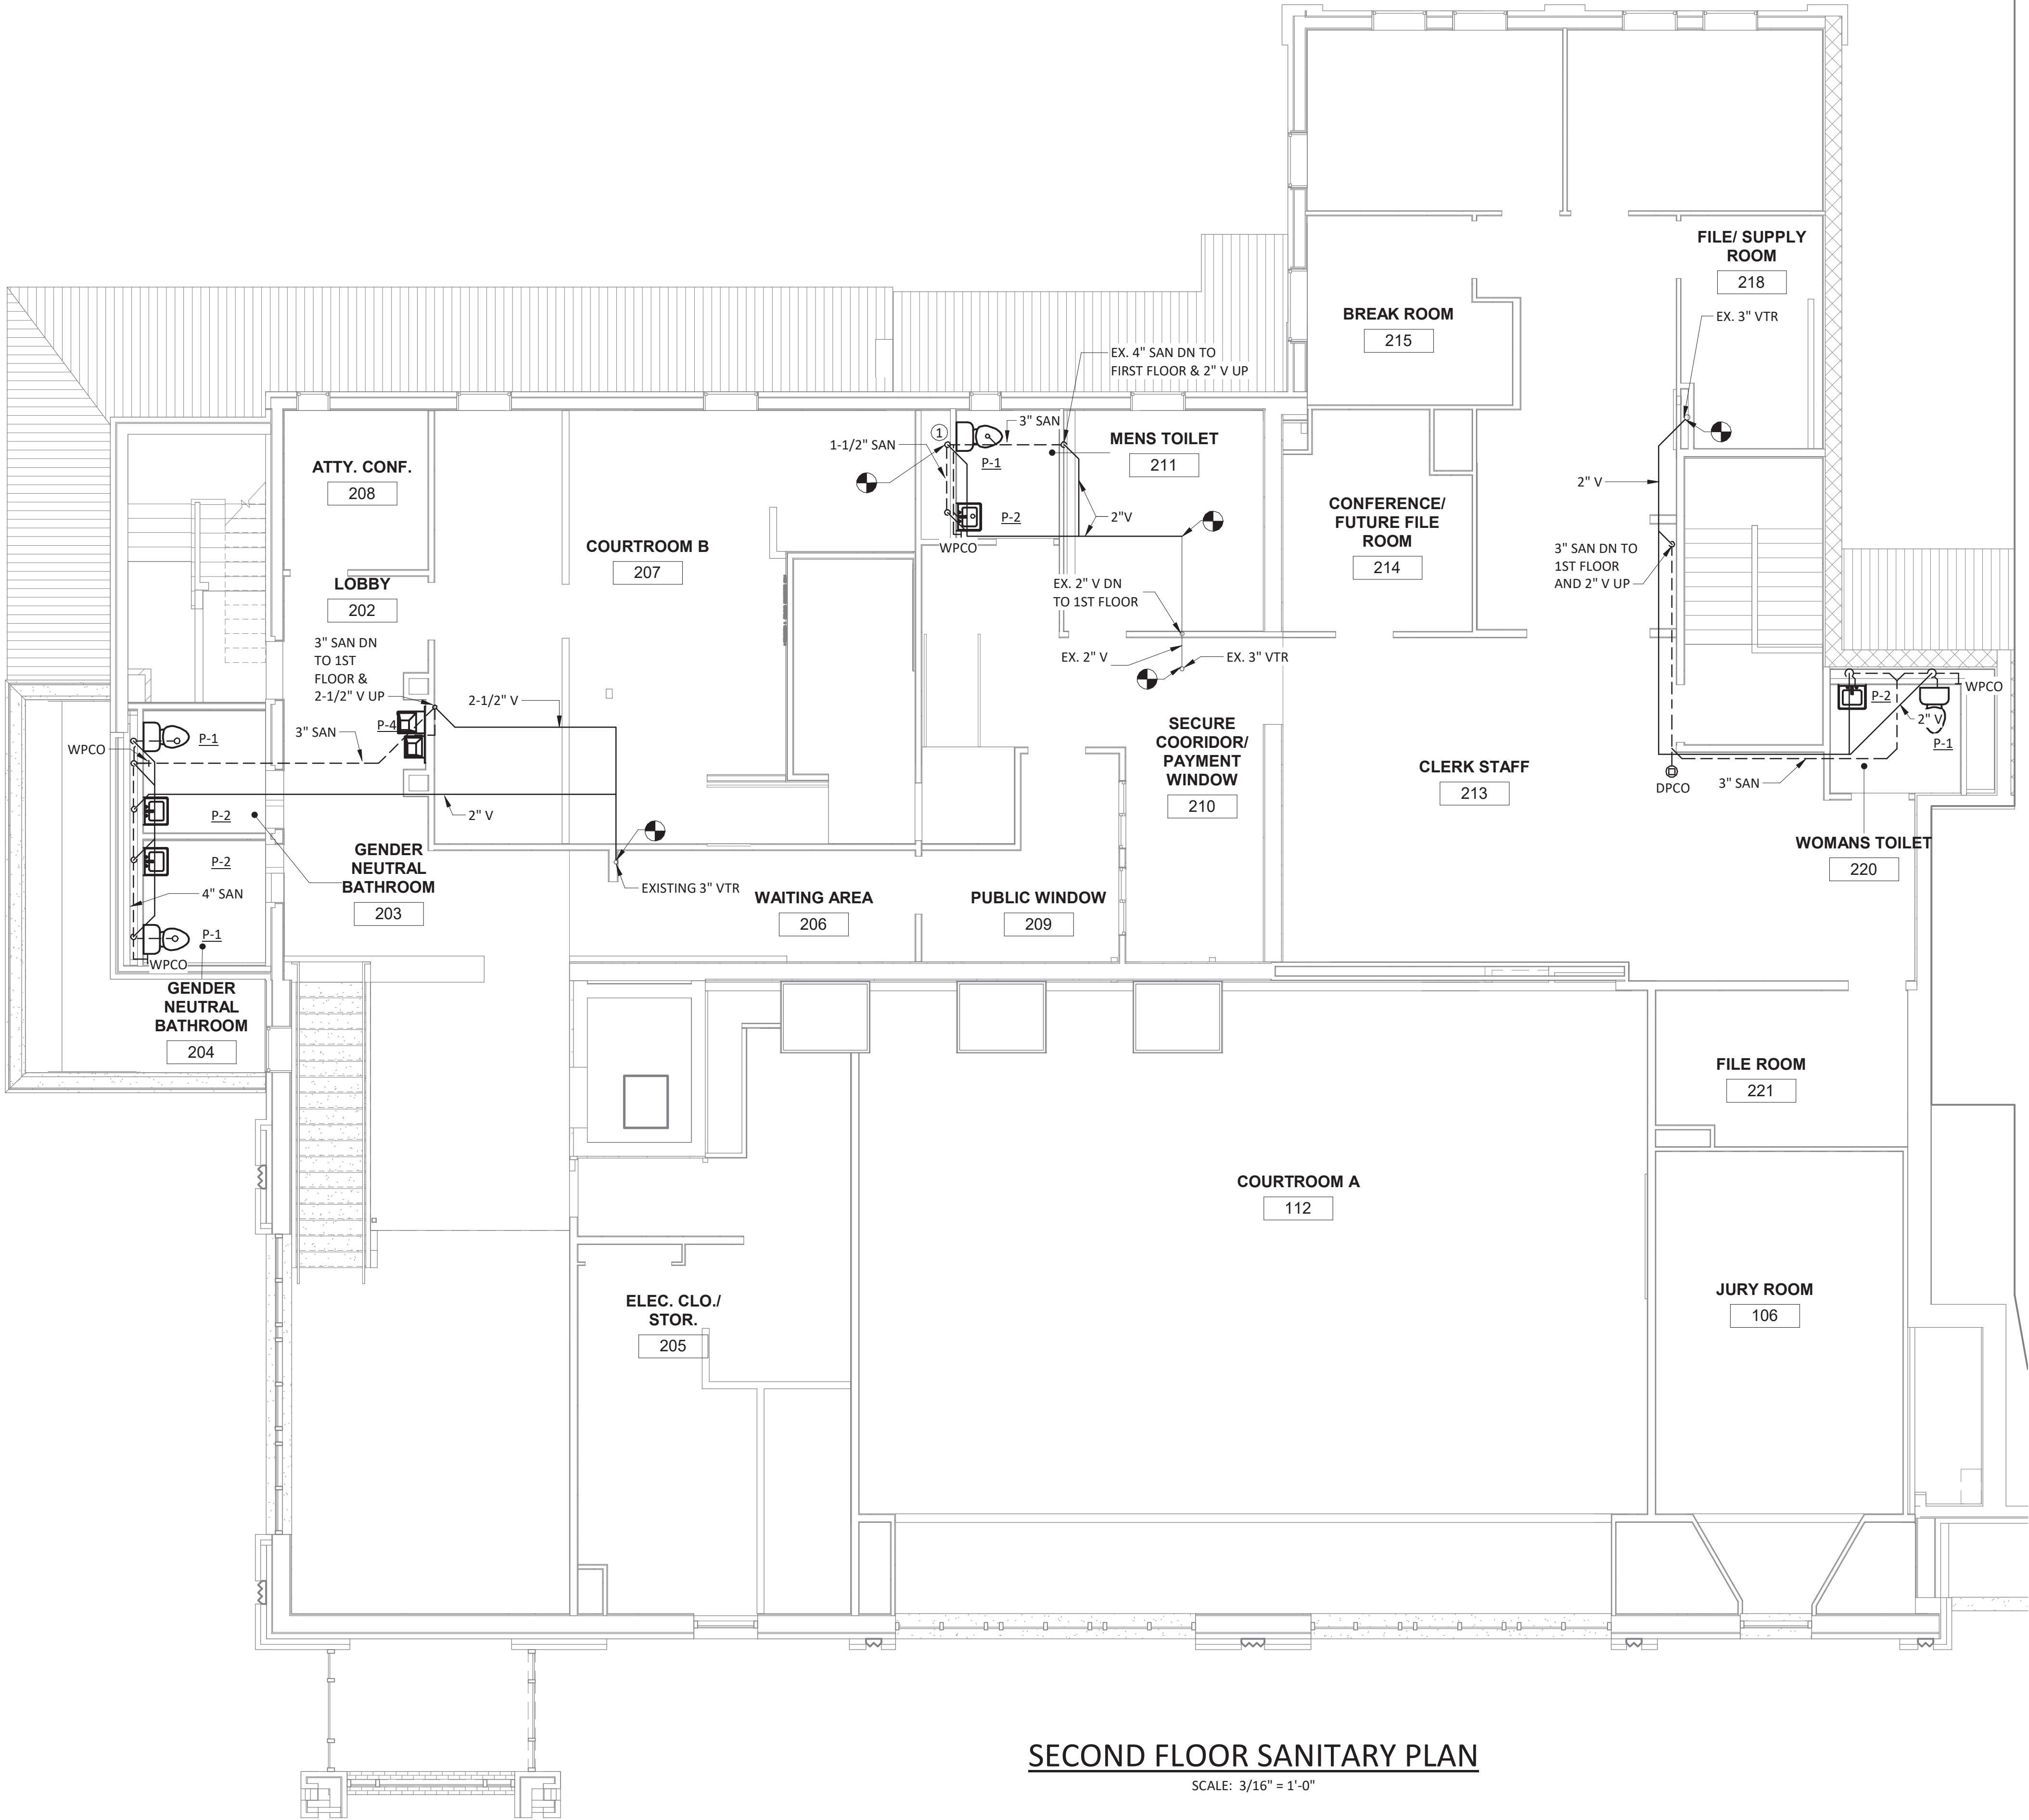

SECOND FLOOR SANITARY PLAN

SCALE: 3/16" = 1'-0"

IT IS A VIOLATION OF THE NEW YORK STATE EDUCATION LAW, ARTICLE 145 §7209 SPECIAL PROVISIONS, FOR ANY PERSON, UNLESS THEY ARE ACTING UNDER THE DIRECTION OF A LICENSED PROFESSIONAL ENGINEER, ARCHITECT, LANDSCAPE ARCHITECT, OR LAND SURVEYOR, TO ALTER ANY ITEM IN ANY WAY. IF AN ITEM BEARING THE STAMP OF A LICENSED PROFESSIONAL IS ALTERED, THE ALTERING PROFESSIONAL SHALL STAMP THE DOCUMENT AND INCLUDE THE NOTATION "ALTERED BY" FOLLOWED BY THEIR SIGNATURE, THE DATE OF SUCH ALTERATION, AND A SPECIFIC DESCRIPTION OF THE ALTERATION.

REVISIONS

CITY OF MIDDLETOWN
NEW COURTHOUSE FACILITY
CONTRACT NO. 1C - PLUMBING CONSTRUCTION
ORANGE COUNTY, NEW YORK

SECOND FLOOR SANITARY PLAN

B&L
443 Electronics Parkway
Liverpool, NY
13088
Barton & Loguidice, D.P.C.



NYS EXP.: 11/30/2025
Date: AUGUST, 2024
Scale: AS SHOWN
Sheet Number: P109
Project Number: 1753.008.001