



C:\Users\RBhagat\ARCADIS\30171703 - Clarkstown Highway Garage Expansion - Documents\Project\CADD\Plumbing\P-02.dwg LAYOUT: P-02 SAVED: 6/24/2024 11:22 AM ACADVER: 24.1 PAGESETUP: 24.1 PLOTSTYLETABLE: PLOTTED: 6/24/2024 11:24 AM BY: BHAGAT, RAJAT

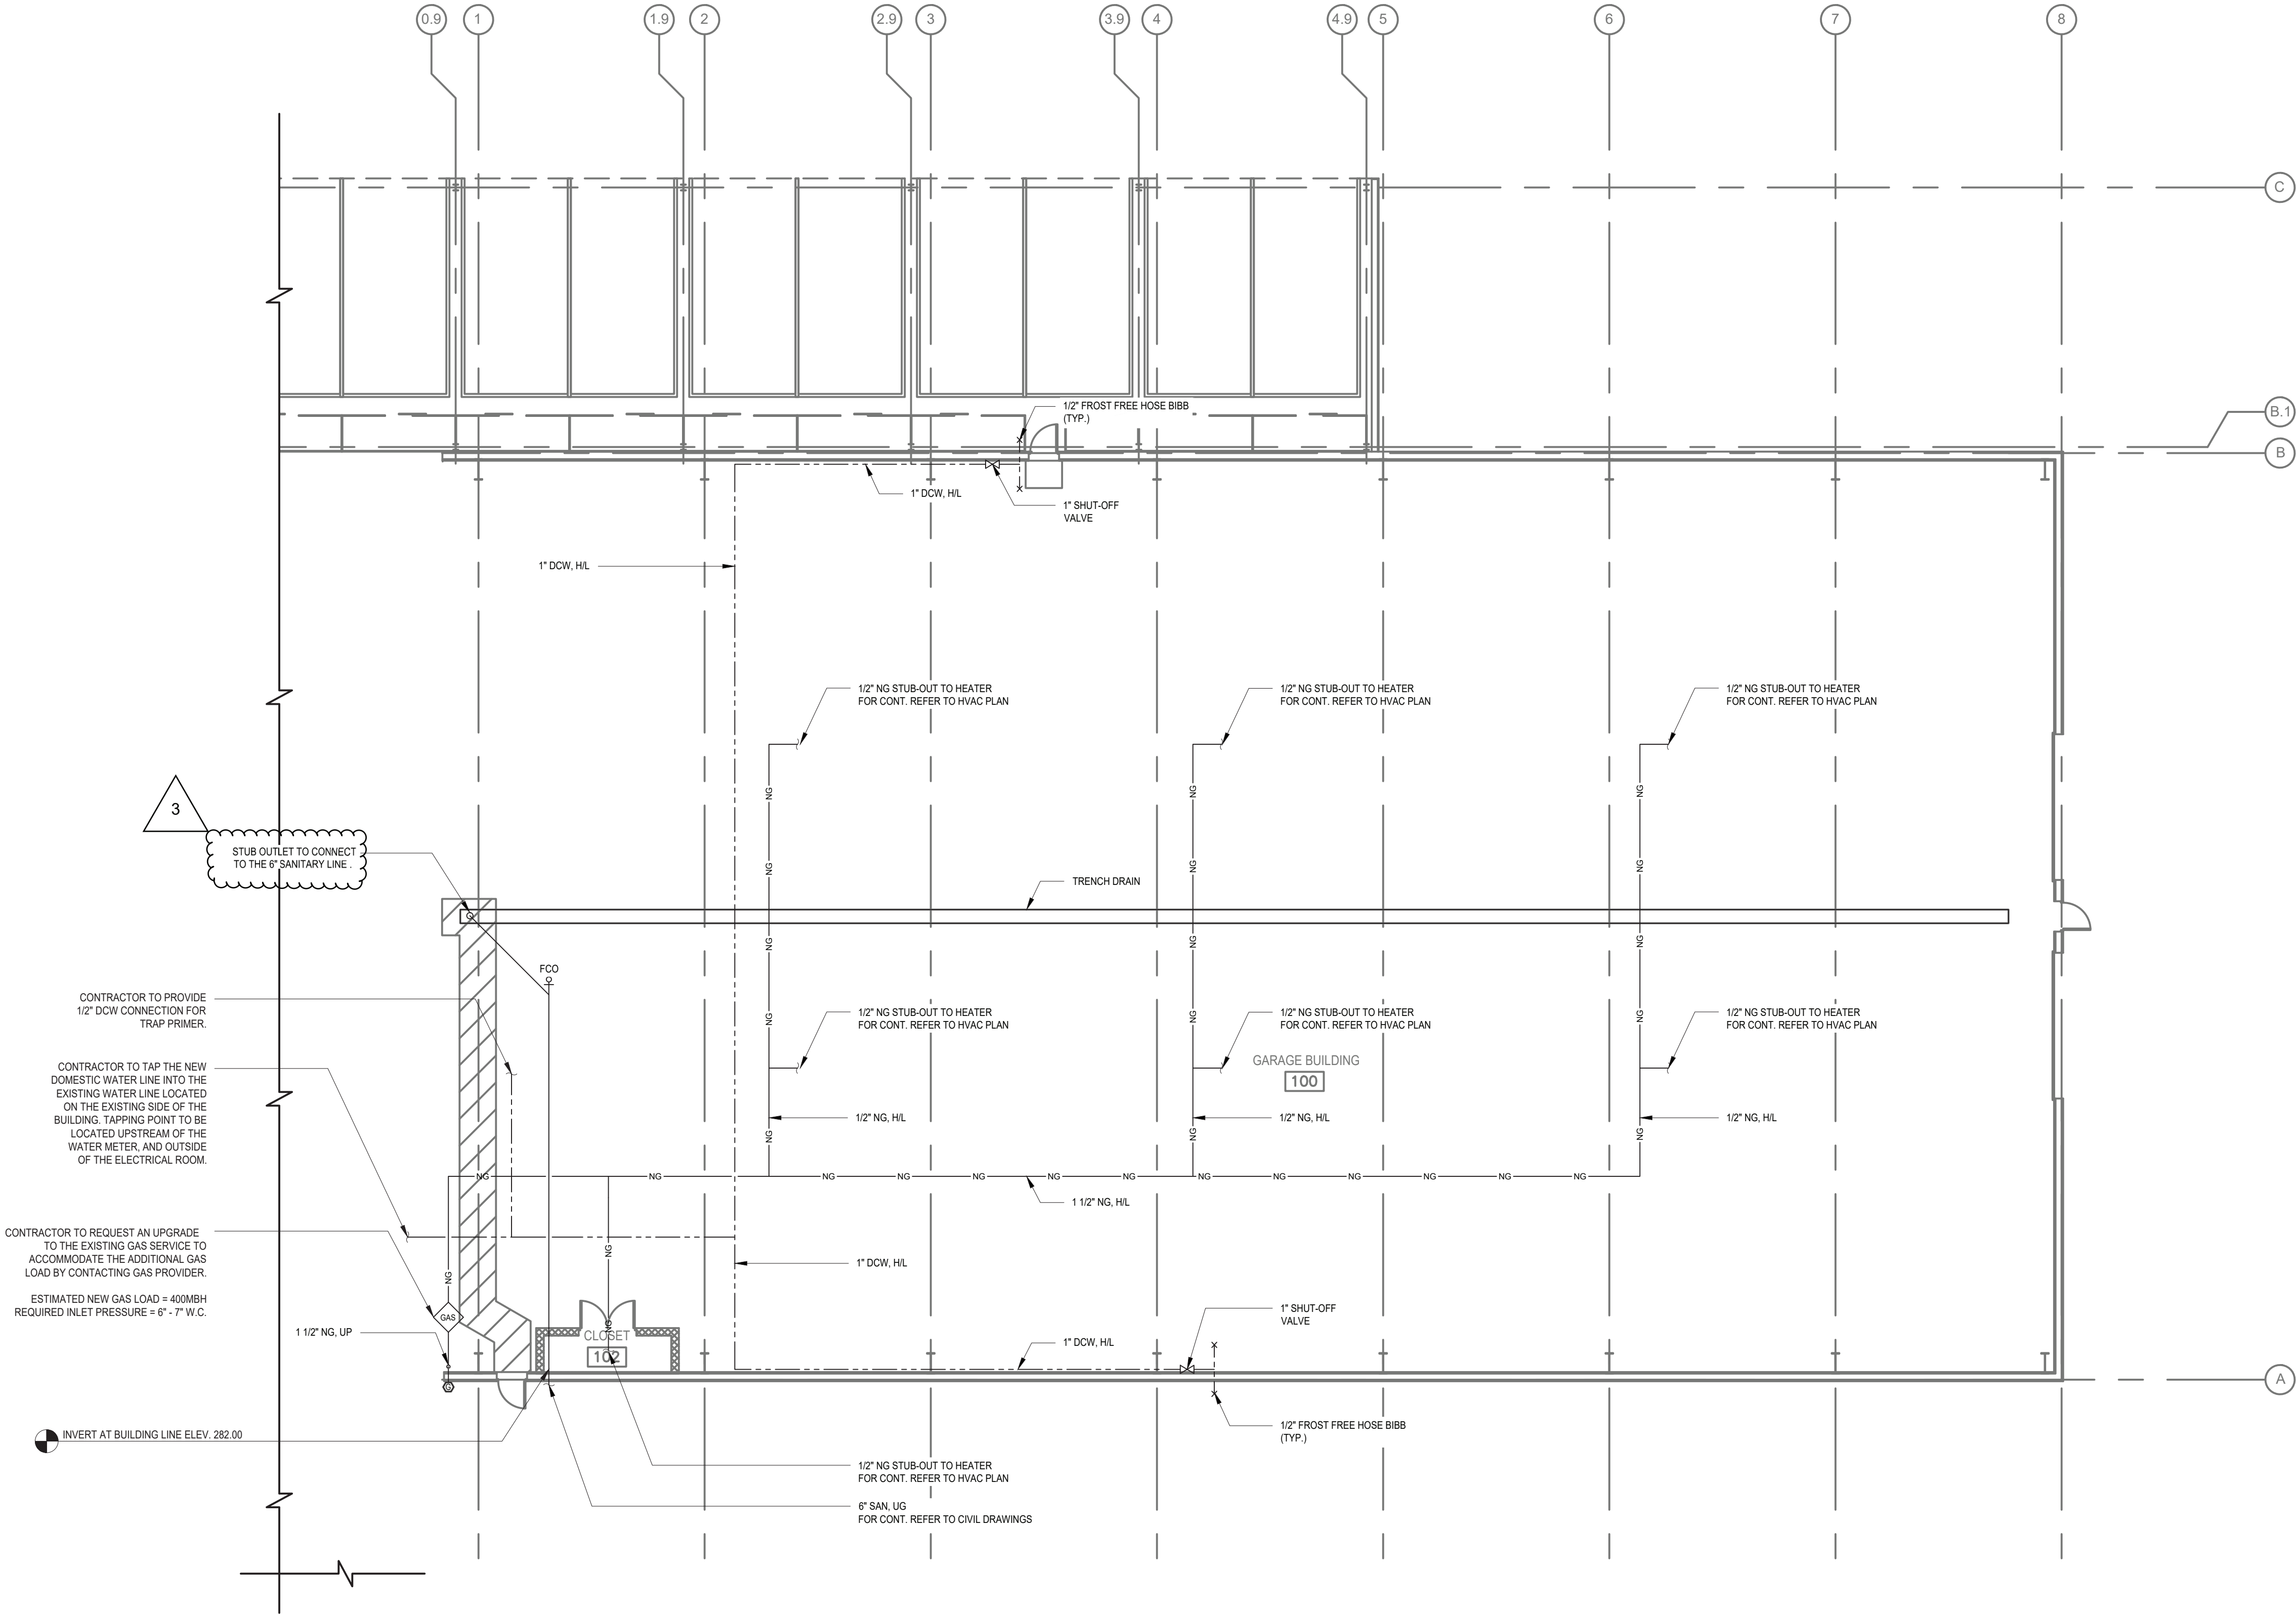

PLUMBING FLOOR PLAN

SCALE: 3/32" = 1'-0"

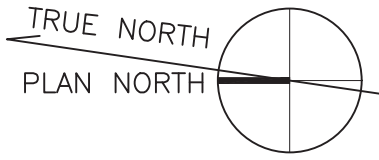

THE PRE-ENGINEERED METAL BUILDING (PEMB) SYSTEM WILL BE PROVIDED BY OTHERS. ASSUMED REACTIONS, COLUMN BASE PLATES, BAY SPACING, ETC. MAY CHANGE BASED ON THE FINAL PEMB SYSTEM DESIGN. CHANGES IN THE SCOPE RESULTING FROM THE PEMB SYSTEM FINAL DESIGN WILL BE ADDRESSED AS A CONTRACT CHANGE WITH ADDITIONAL COSTS (IF APPLICABLE) ANTICIPATED TO BE PAID FOR USING THE CONTINGENCY ALLOWANCE.

WARNING: IT IS A VIOLATION OF THE NYS EDUCATION LAW ARTICLE 145 FOR ANY PERSON, UNLESS HE IS ACTING UNDER THE DIRECTION OF A LICENSED PROFESSIONAL ENGINEER, TO ALTER THIS ITEM IN ANY WAY.

SCALE(S) AS INDICATED								Professional Engineer's Name RAJAT BHAGAT			<div><div>ARCADIS OF NEW YORK, INC.</div></div>	CLARKSTOWN HIGHWAY GARAGE EXPANSION • CLARKSTOWN, NY	ARCADIS Project No. 30171703	P-02
								Professional Engineer's No. 107537					Date AUGUST 2024	
	3	08/28/24	Addendum #3			RB	RB	State NY	Date Signed 06-24-2024	Project Mgr. MFK			ARCADIS OF NEW YORK, INC. 855 ROUTE 146 SUITE 210 CLIFTON PARK, NY 12065	
	No.	Date	Revisions			By	Ckd	Designed by CO	Drawn by RJ	Checked by RB				
THIS BAR REPRESENTS ONE INCH ON THE ORIGINAL DRAWING:		USE TO VERIFY FIGURE REPRODUCTION SCALE				THIS DRAWING IS THE PROPERTY OF THE ARCADIS ENTITY IDENTIFIED IN THE TITLE BLOCK AND MAY NOT BE REPRODUCED OR ALTERED IN WHOLE OR IN PART WITHOUT THE EXPRESS WRITTEN PERMISSION OF SAME.								