



TYP. DRIVE - IN DOOR
SCALE: 1/4" = 1'-0"

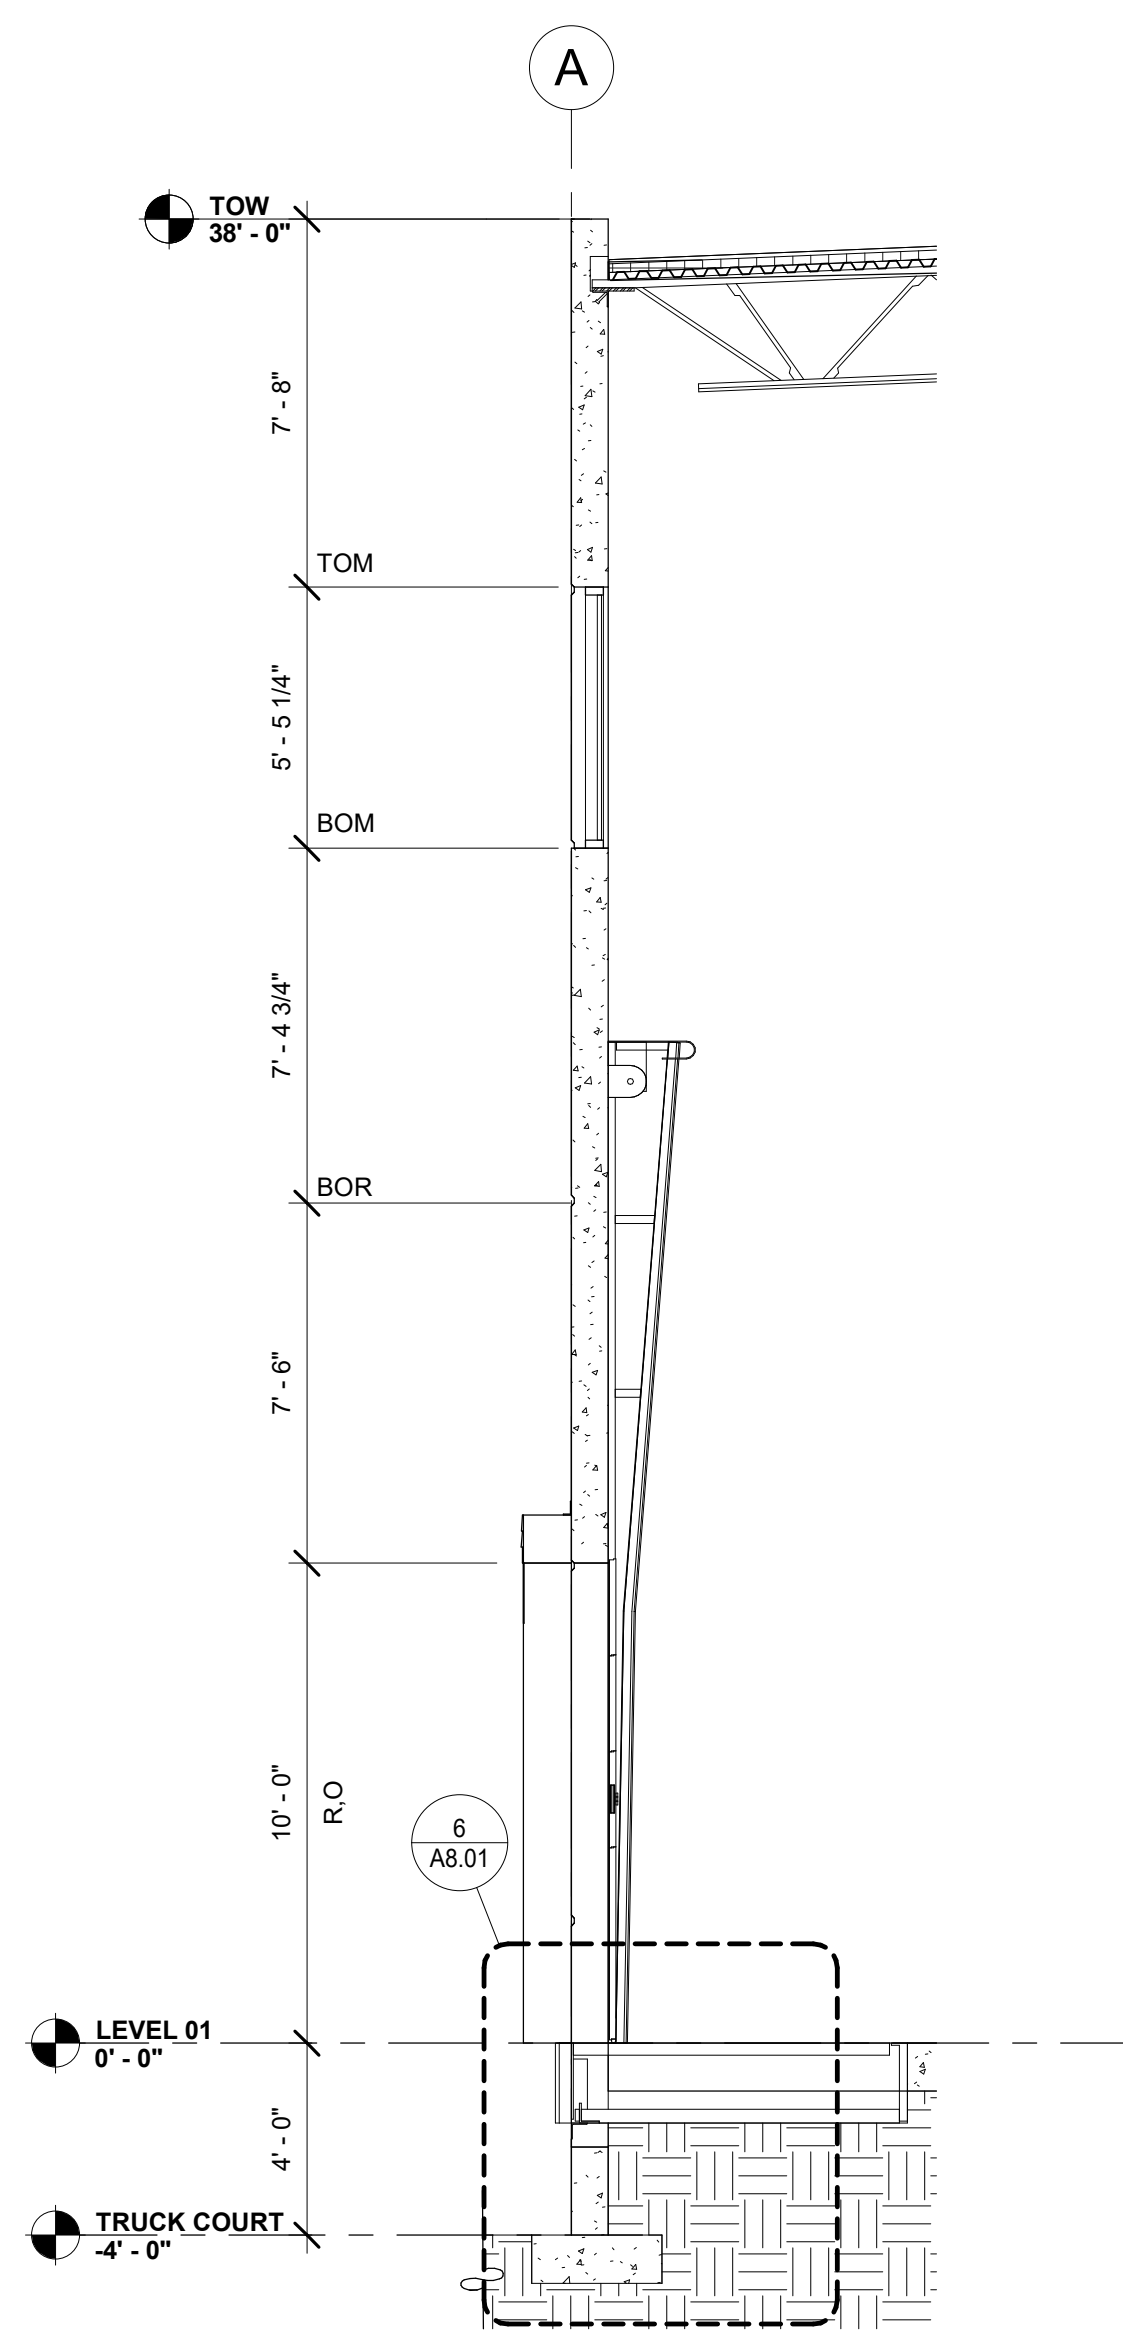

TYP. DOCK DOOR
SCALE: 1/4" = 1'-0"

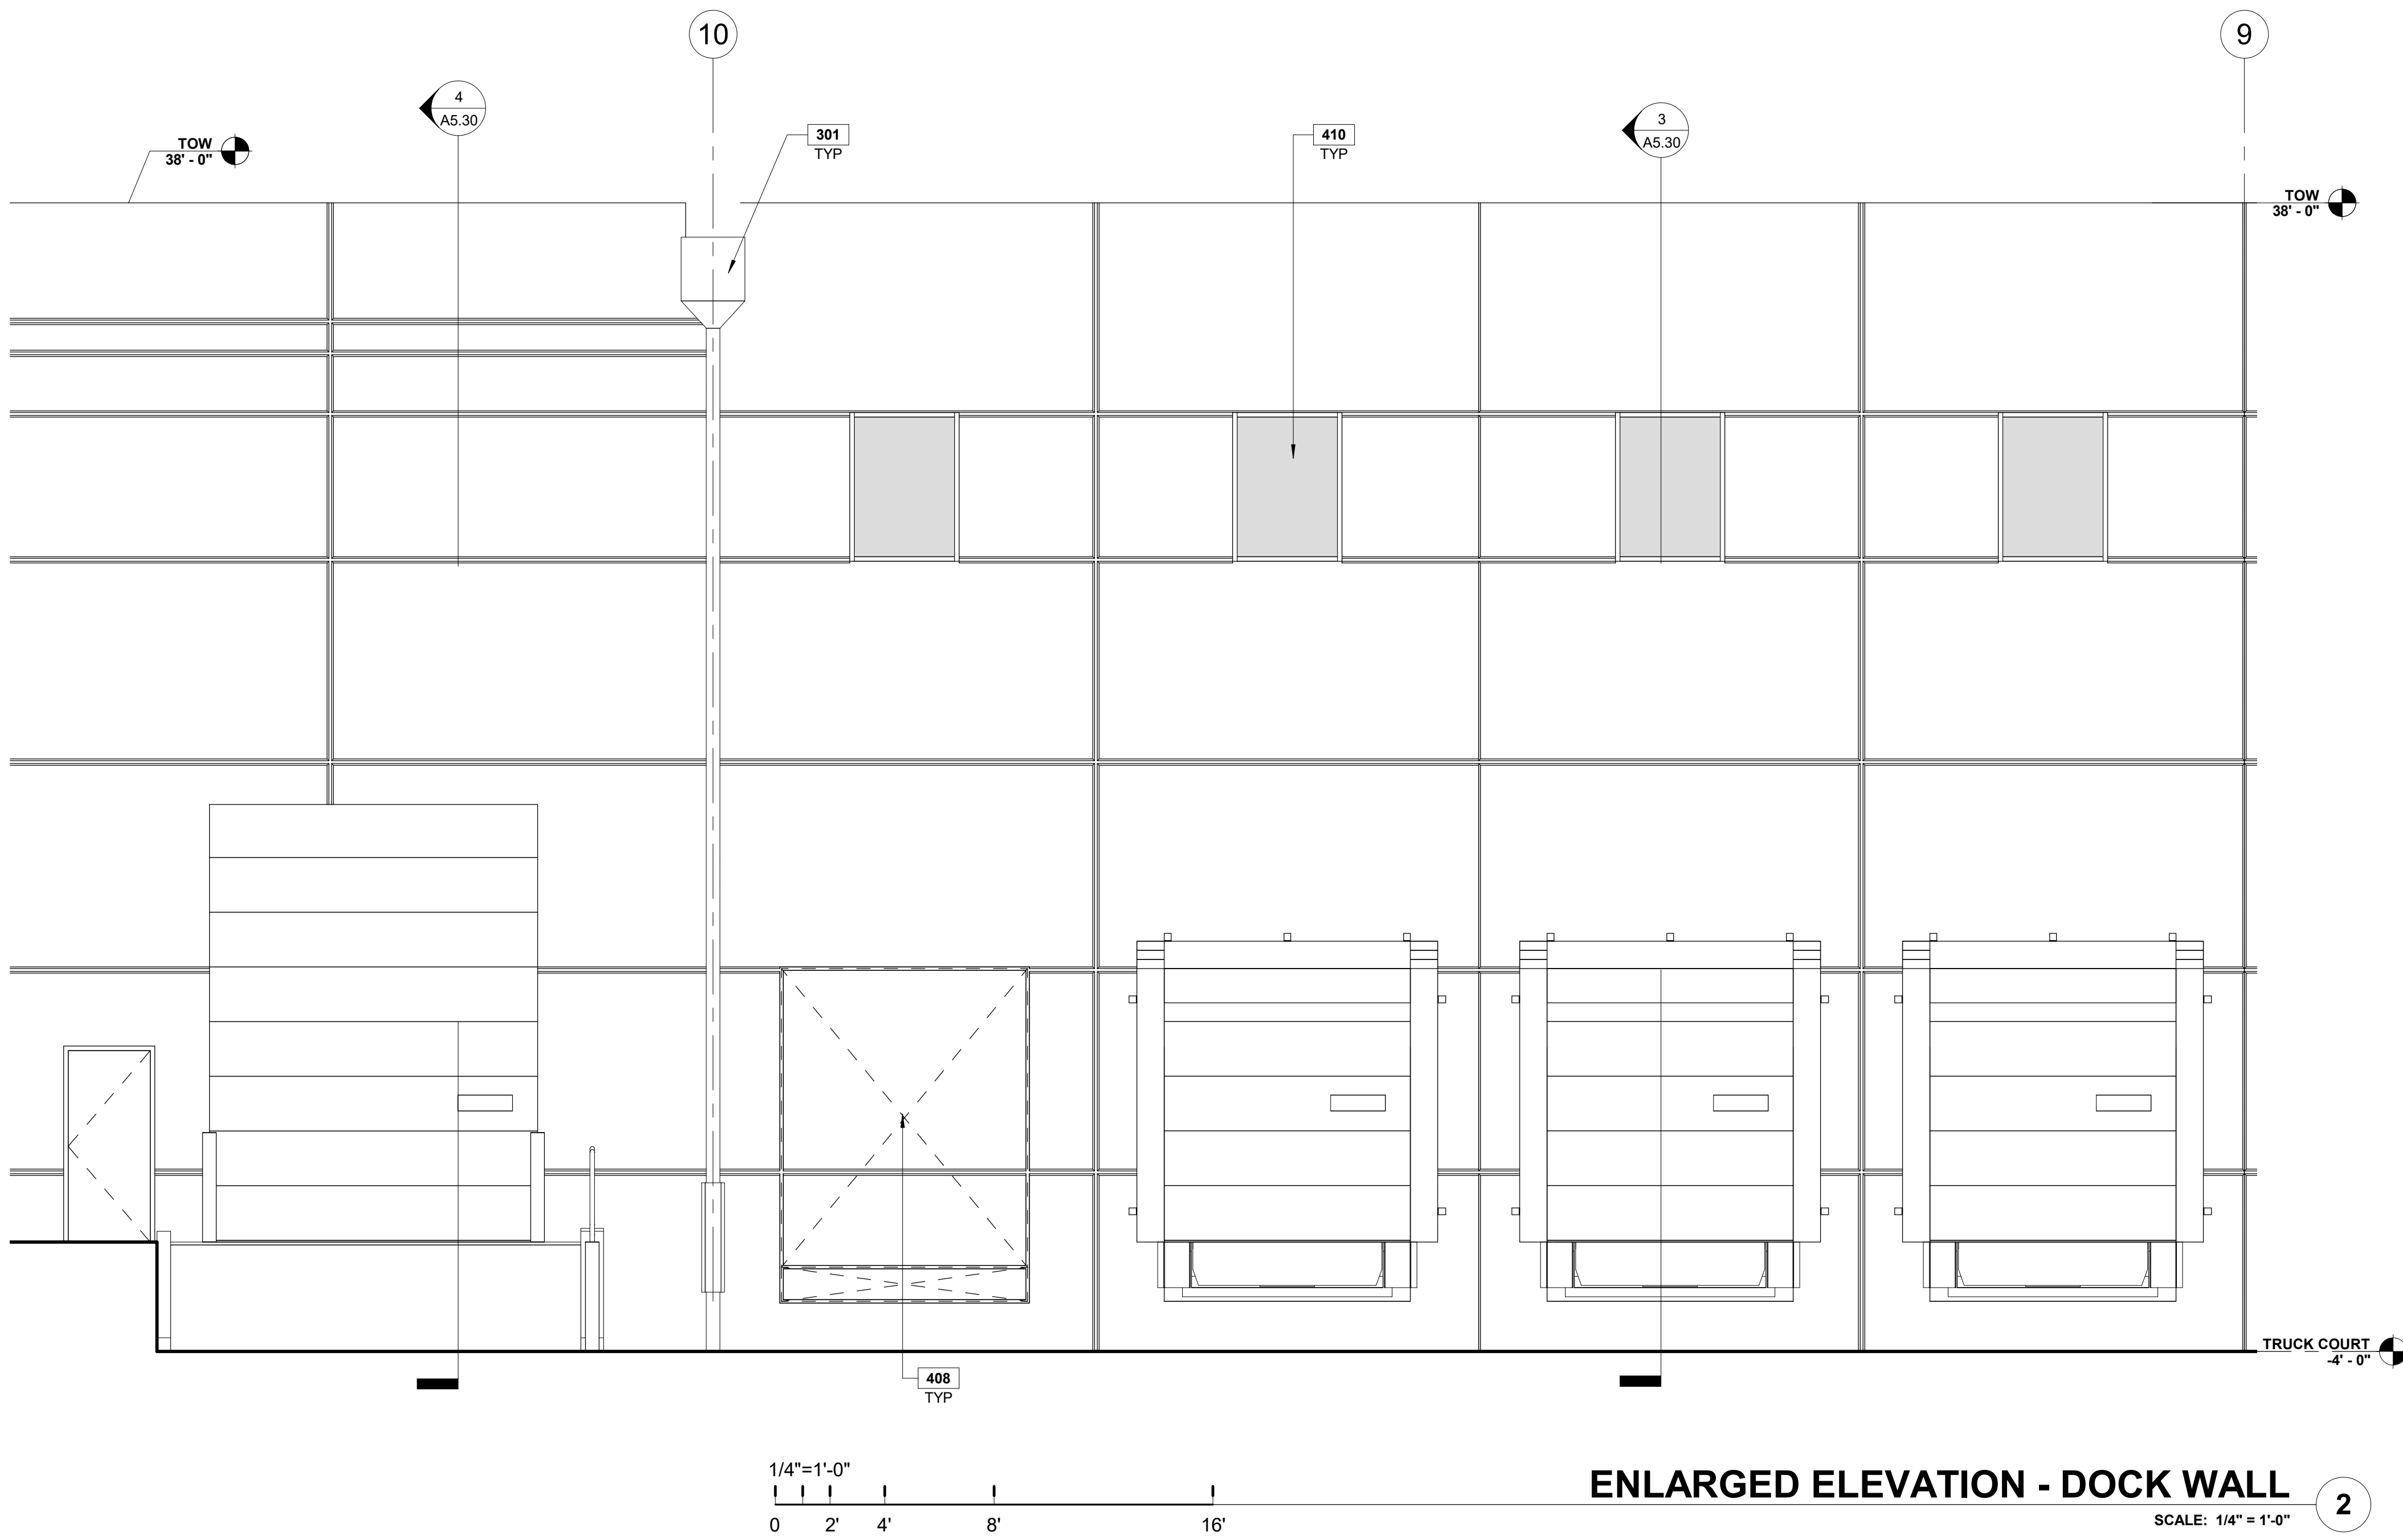

ENLARGED ELEVATION - DOCK WALL
SCALE: 1/4" = 1'-0"

SHEET NOTES


- 301 EXTERIOR ROOF DRAIN, SCUPPER, AND DOWNSPOUT, SEE PLUMBING DRAWINGS.
408 KNOCKOUT PANEL FOR FUTURE OPENING.
410 CLERESTORY WINDOW.

GLAZING LEGEND

- GL-01 - INSULATED GLAZING UNIT
1 INCH THICK WITH 1/4" THICK CLEAR LITES AND LOW-E COATING
(SEE ENERGY CALCULATIONS FOR REQUIREMENTS)
[ENSURE ENERGY CALCULATIONS INCLUDE SHGC AND VT VALUES]
- GL-02 - TEMPERED SAFETY GLAZING
TYPE GL-01 WITH TEMPERED SAFETY GLAZING
- GLAZING TYPE TAG

ELEVATION NOTES


- TOW = TOP OF CONCRETE + 1-1/2" BLOCKING
- EXTERIOR SIDE OF CONCRETE PANELS SHALL RECEIVE THE FOLLOWING:
 - ONE (1) COAT PRIMER AND ONE (1) COAT MEDIUM TEXTURE PAINT
 - WARRANTY: 10 YEARS
- EXTERIOR HOLLOW METAL DOORS AND FRAMES SHALL BE FACTORY PRIMED AND RECEIVE TWO (2) COATS ALKYD SEMI-GLOSS PAINT.
- DOWNSPOUT GUARDS SHALL RECEIVE TWO (2) COATS ALKYD SEMI-GLOSS PAINT.
- COPINGS, SCUPPER BOXES, AND DOWNSPOUTS SHALL BE PAINTED TO MATCH ADJACENT WALL COLOR.

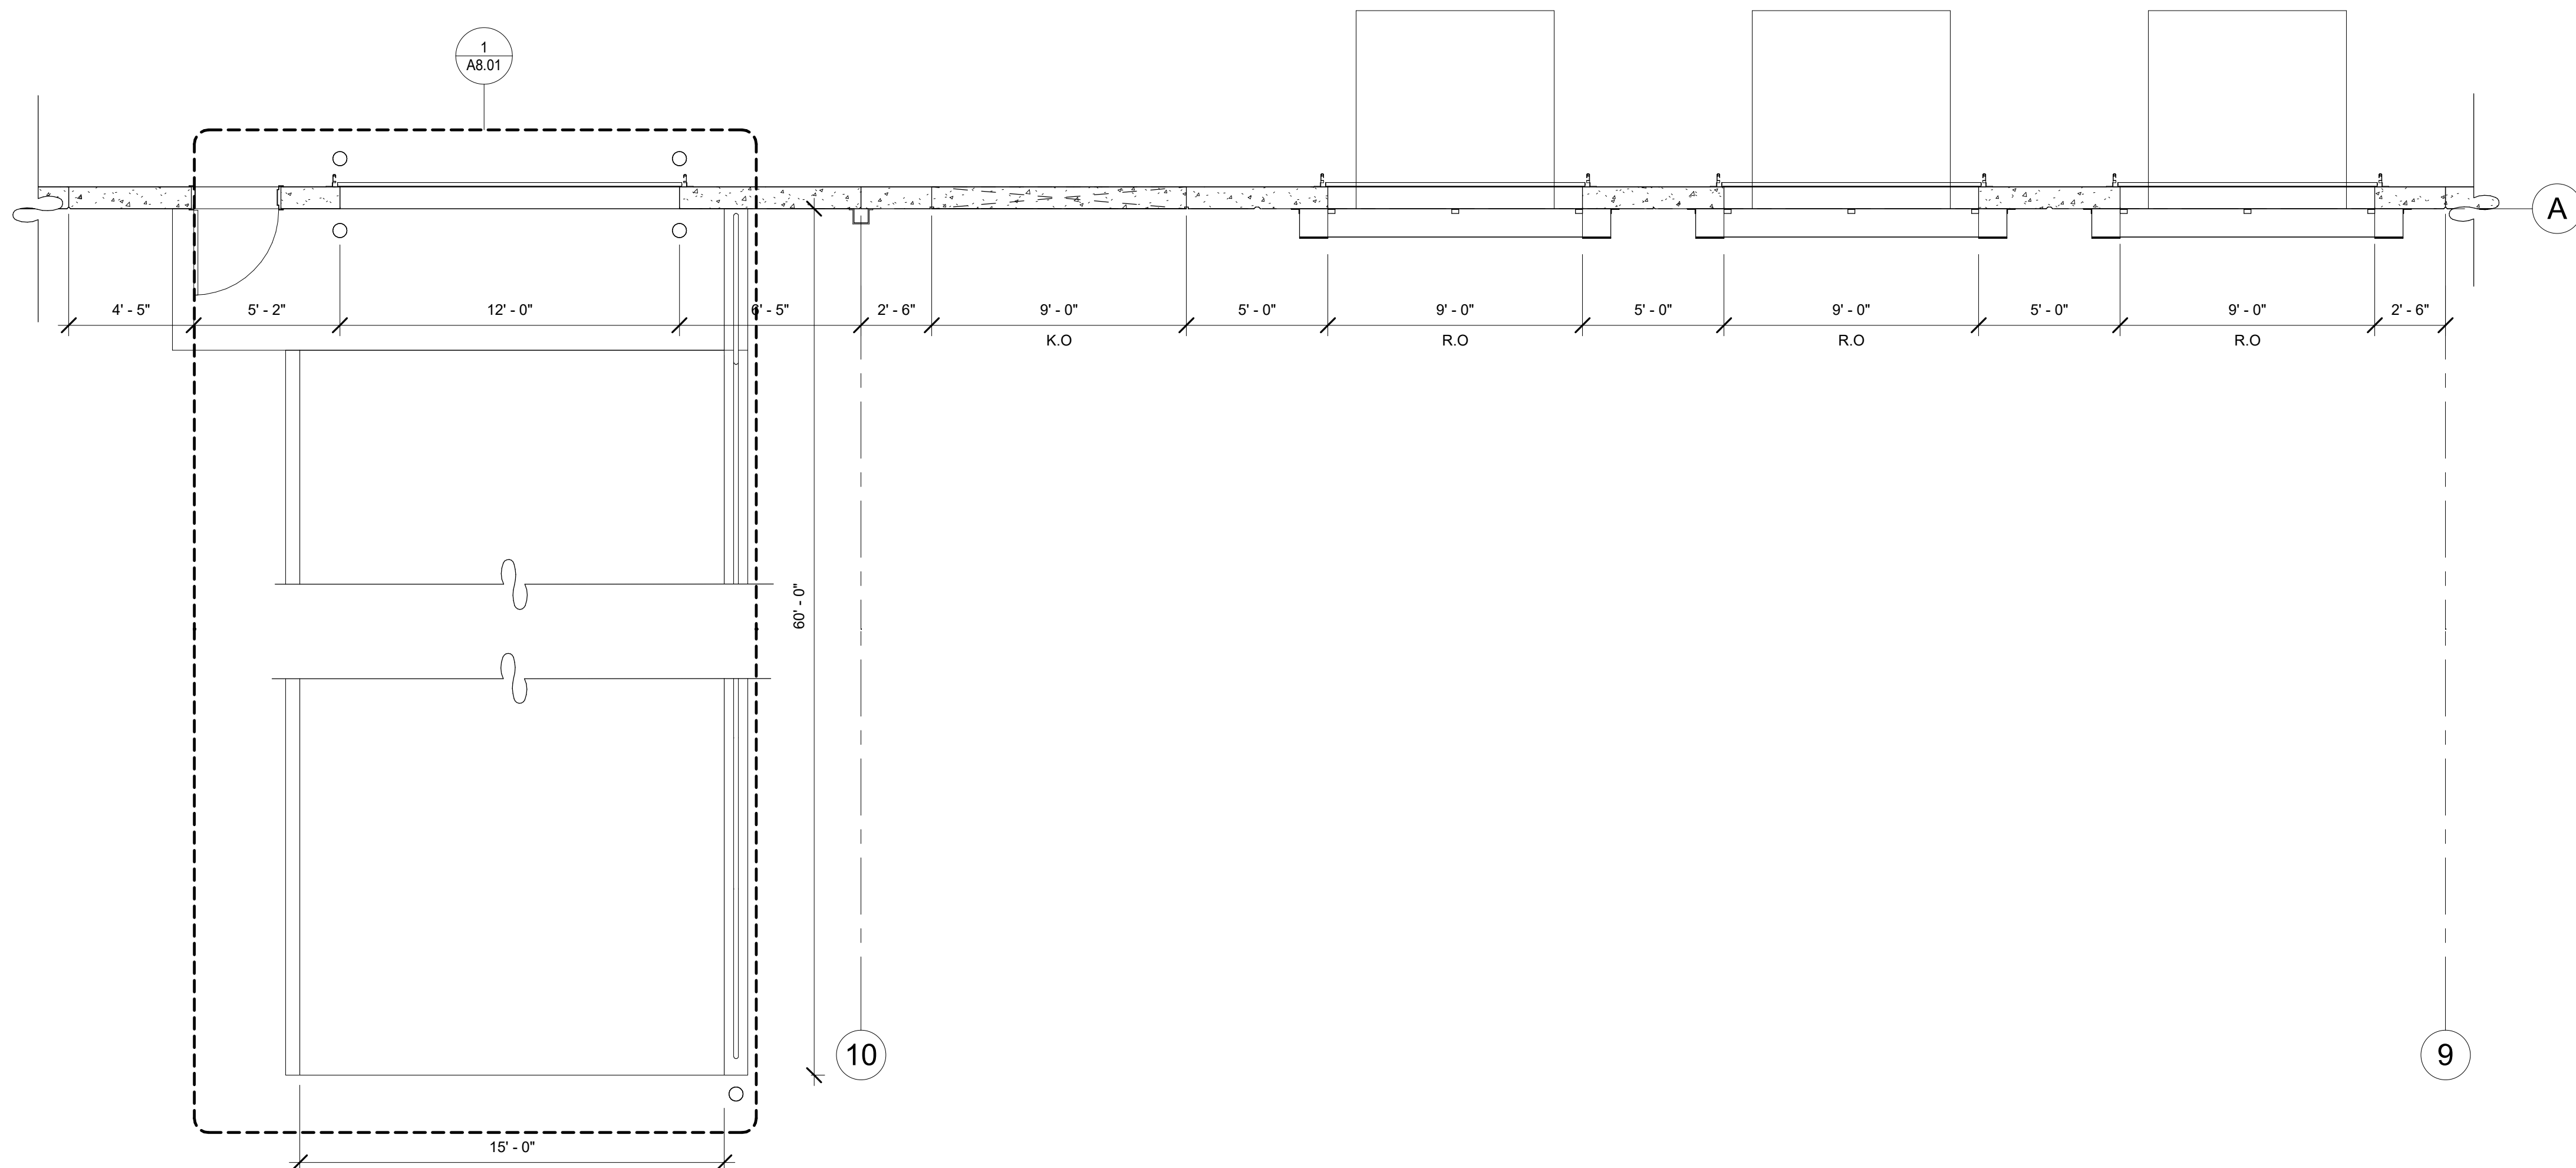

ENLARGED PLAN - DOCK WALL
SCALE: 1/4" = 1'-0"

SEAL

JOSEPH V. DIGIORGIO | NY: 042948

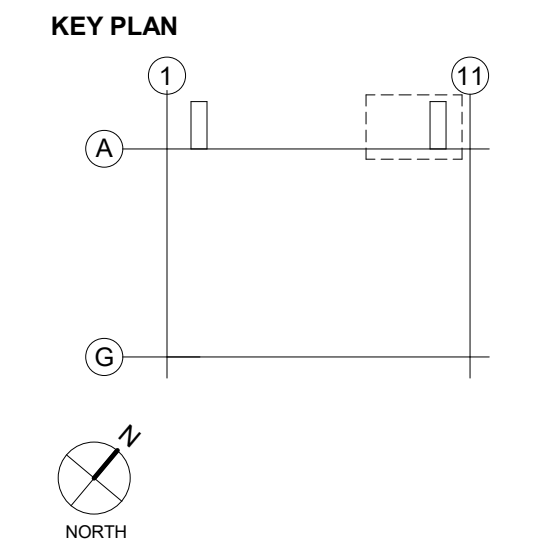

SUBMITTALS		
NO.	DATE	DESCRIPTION
02.09.2024	02.09.2024	ISSUE FOR PERMIT

PROJECT NO.
A5397-22 | NY154

DRAWN BY
AR

SHEET TITLE
ENLARGED PLAN, ELEVATION AND WALL SECTIONS

SHEET NO.

A5.30