



- General Notes**
- A. VERIFY ALL PIPING LOCATIONS, SIZES, AND ARRANGEMENTS IN FIELD PRIOR TO BID. NOTIFY ARCHITECT IN WRITING OF ANY DISCREPANCIES.
 - B. VERIFY IN FIELD INVERT AND DIRECTION OF FLOW IN EXISTING SOIL PIPE WHERE NEW SOIL PIPE IS TO BE CONNECTED TO EXISTING SOIL PIPE.
 - C. LEGALLY DISPOSE OF ALL DEMOLITION DEBRIS.
 - D. INCLUDE TRENCHING, CUTTING AND PATCHING OF FLOORS, WALLS AND CEILINGS, INCLUDING CEILING TILE REMOVAL AND REPLACEMENT, WHEN REQUIRED FOR PLUMBING WORK. PATCH ABANDONED OPENINGS AND DISTURBED FINISHES TO MATCH EXISTING. TAKE PRECAUTIONS TO PROTECT STRUCTURAL INTEGRITY OF FLOOR OR WALLS WHEN TRENCHING OR CUTTING. REFER TO SPECIFICATION SECTION 01 12 00.
 - E. MATERIALS FOR PLUMBING INSTALLATION SHALL BE NEW, UNLESS SPECIFICALLY NOTED OTHERWISE.
 - F. REFER TO DRAWING NO. AP404 FOR PLUMBING FIXTURE SCHEDULE.
 - G. PROVIDE THROUGH PENETRATION FIRESTOPPING FOR FIRE RATED WALLS AND FLOORS. PENETRATIONS THROUGH EXISTING WALLS AND FLOORS ARE CONSIDERED TWO-HOUR PARTITIONS UNLESS SPECIFICALLY NOTED OTHERWISE. REFER TO ARCH OR CODE COMPLIANCE DRAWINGS FOR LOCATION OF FIRE RATED WALLS AND FLOORS.
 - H. COORDINATE ALL WORK ASSOCIATED WITH REMOVAL OF ASBESTOS CONTAINING MATERIALS WITH HAZARDOUS MATERIALS DRAWINGS AND SPECIFICATIONS.

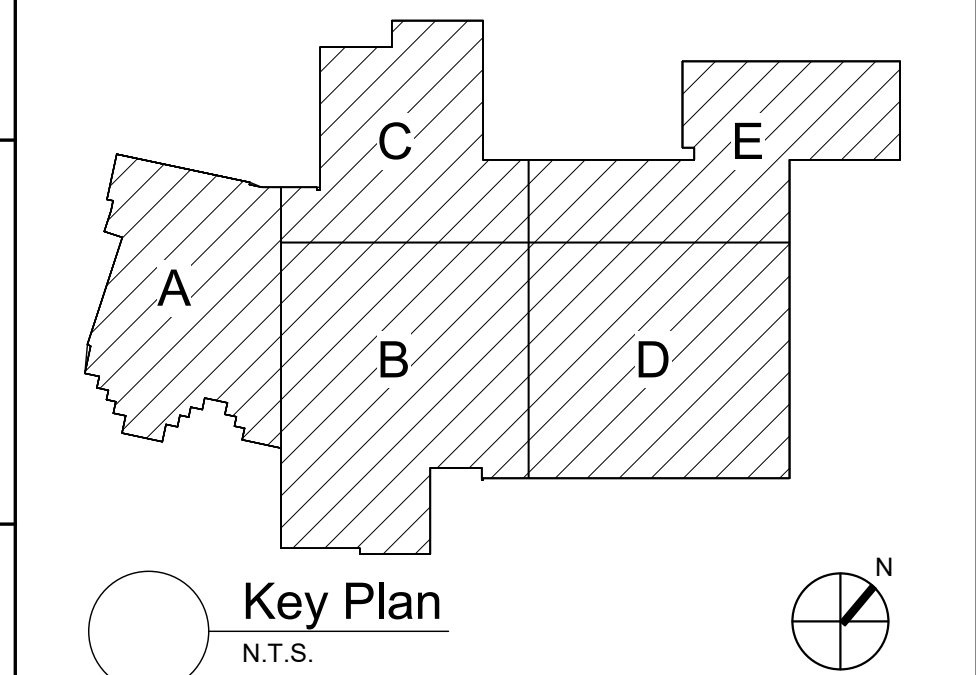

S.E.D. Control No. 62-18-01-06-0-007-019

Rev. No.	Date	Description

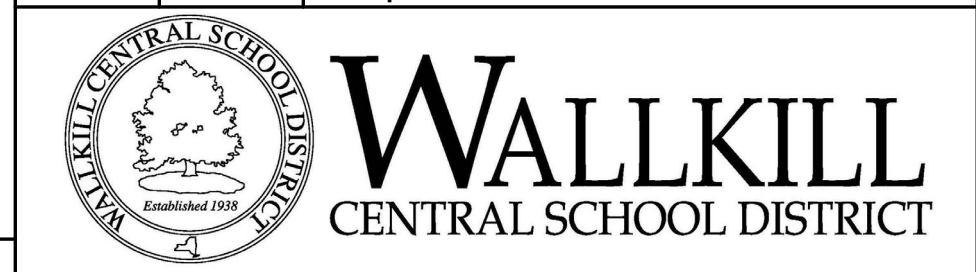

complex world | CLEAR SOLUTIONS

Tetra Tech Engineers, Architects & Landscape Architects, P.C.

BID SET




Walkkill Central School District
Walkkill, New York


Reconstruction to:
Walkkill Senior High School

Basement and First Floor Key Plans

Drawn By: BCL	Date: 06/30/2023	Drawing Number:
Project No.: 17597-22002	AP050	

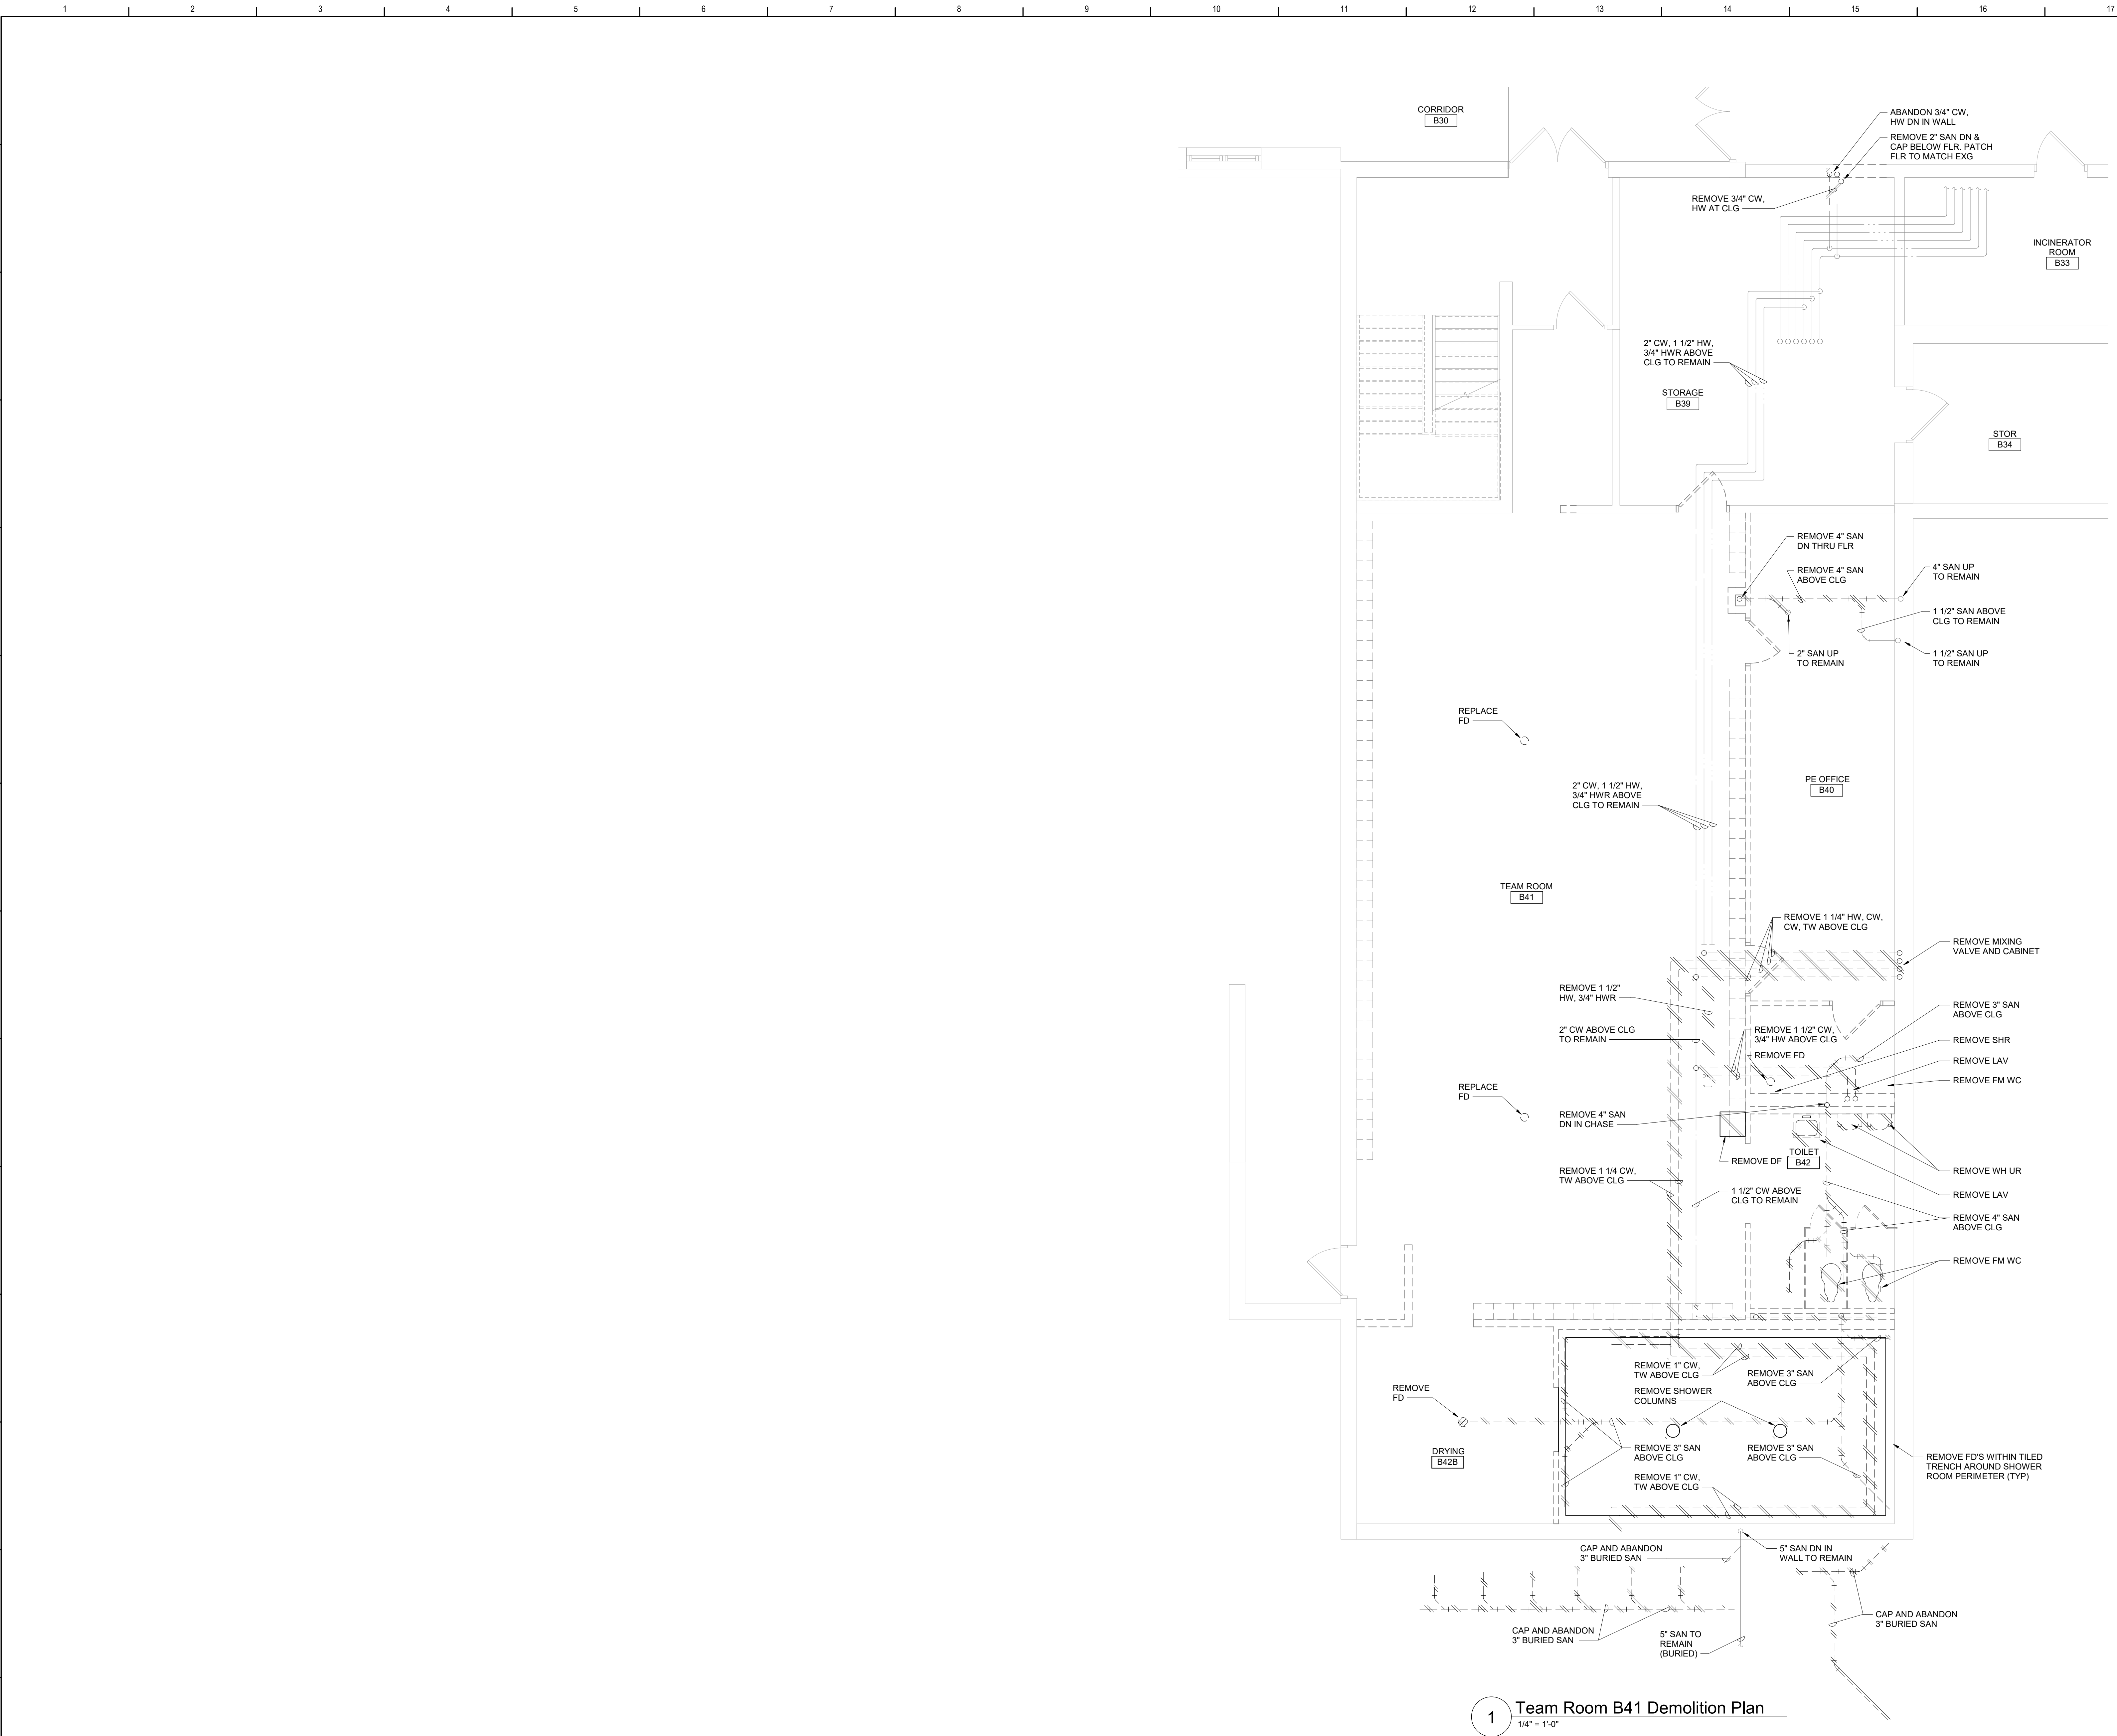


- Plan Notes**
- A. REFER TO DRAWING NO. AP050 FOR GENERAL NOTES.
 - B. REMOVE PLUMBING FIXTURES INDICATED, INCLUDING ASSOCIATED PIPING, FASTENERS, SUPPORTS, ETC., BACK TO POINTS OF CONCEALMENT WITHIN OR BEHIND REMAINING WALLS, BELOW FLOORS OR ABOVE CEILINGS.
 - C. REMOVE ABANDONED ACCESSIBLE PIPING TO MAIN BRANCHES, STACKS OR RISERS AS REQUIRED TO ELIMINATE EXPOSED PIPING AND DEAD END PIPING LONGER THAN 1'-0". COORDINATE CONCEALMENT OF PIPING WITH FINAL CONSTRUCTION OF WALLS, FLOORS AND CEILINGS.

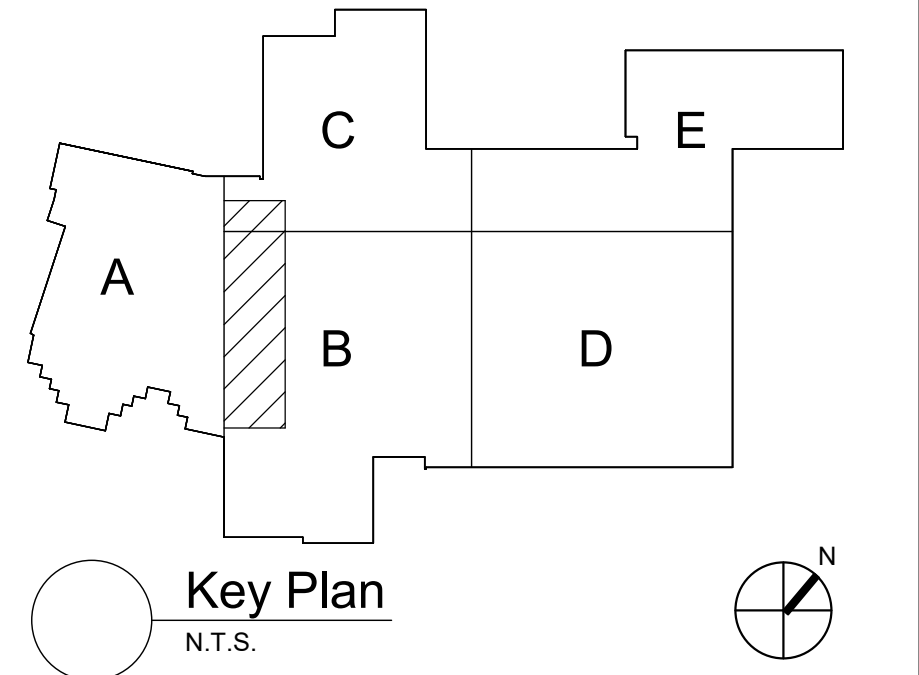

S.E.D. Control No. 62-18-01-06-0-007-019

Rev. No.:	Date:	Description:



WALKKILL
CENTRAL SCHOOL DISTRICT

complex world | CLEAR SOLUTIONS

Tetra Tech Engineers, Architects & Landscape Architects, P.C.

BID SET




TETRA TECH
ARCHITECTS & ENGINEERS

Walkkill Central School District
Walkkill, New York


Reconstruction to:
Walkkill Senior High School

Team Room B41 Demolition Plan


Drawn By: BCL	Date: 06/30/2023	Drawing Number:
Project No.: 17597-22002	AP400	

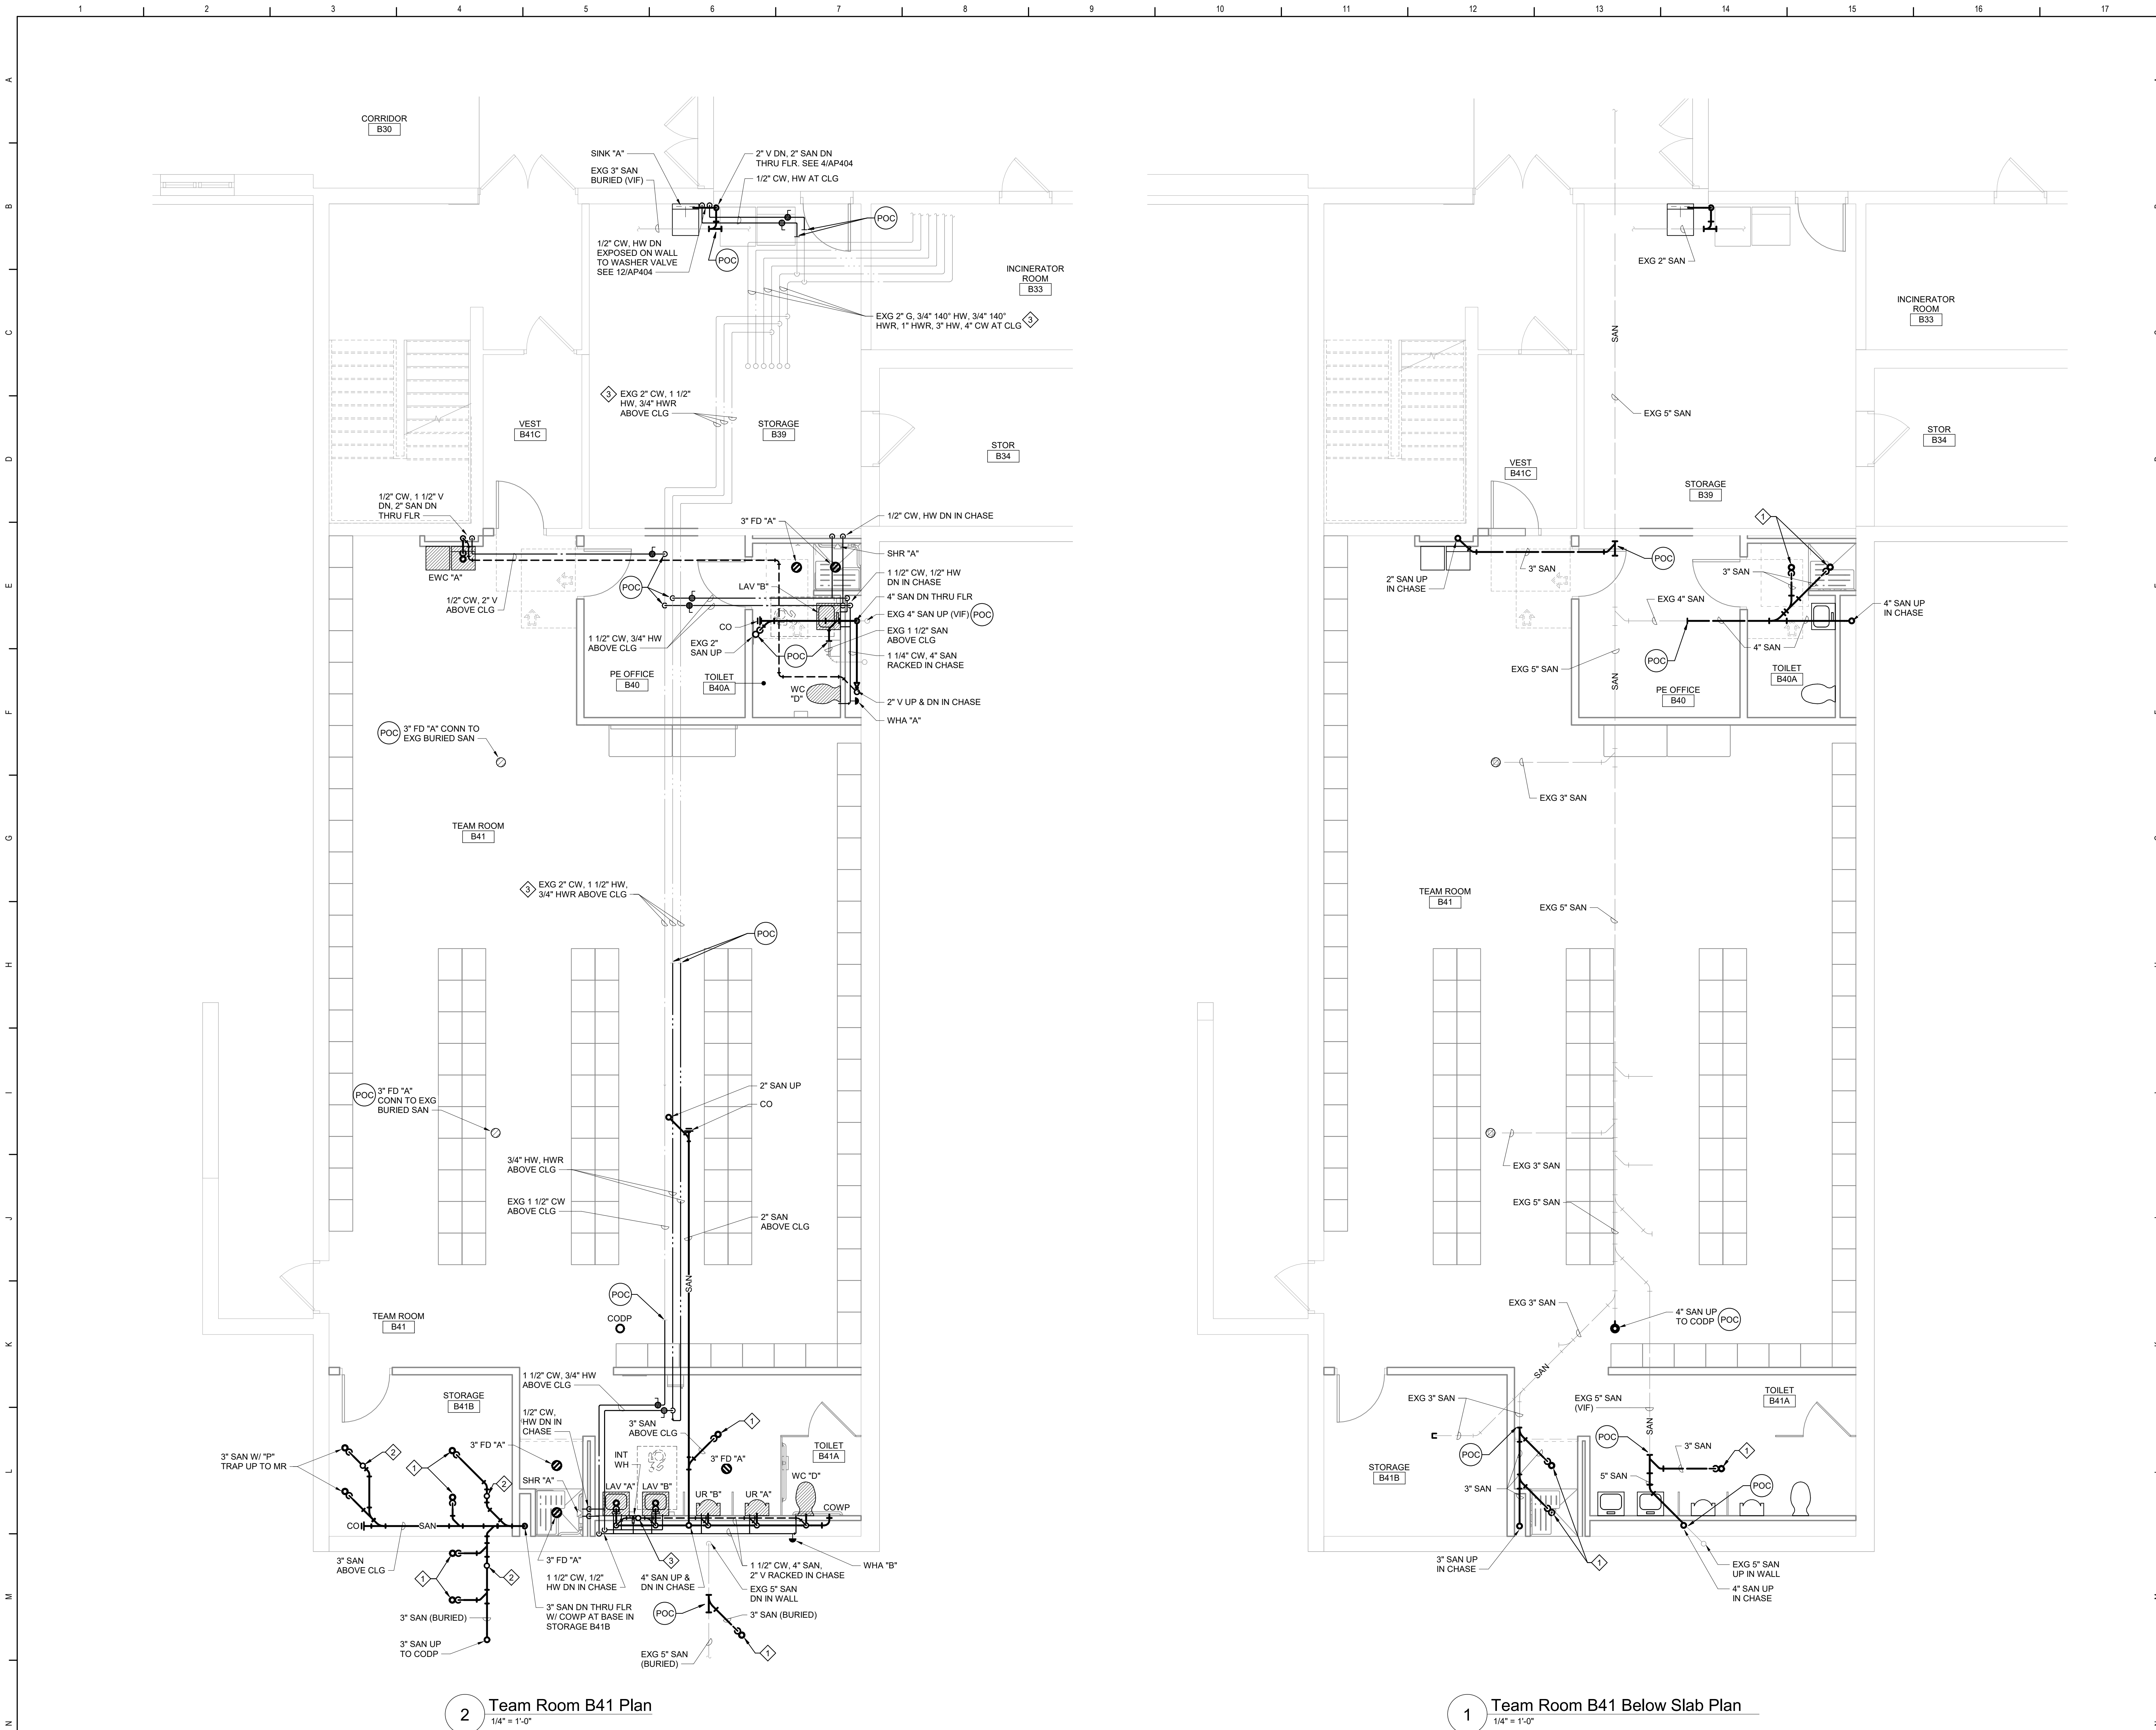

- Plan Notes**
- A. REFER TO DRAWING NO. AP050 FOR GENERAL NOTES.
- Plumbing Notes**
- 1 3" SAN WITH "P" TRAP AND INLINE TRAP SEAL UP TO FLOOR DRAIN.
 - 2 2" VENT UP IN CHASE ABOVE.
 - 3 REINSULATE EXISTING DOMESTIC WATER PIPING AFTER ASBESTOS ABATEMENT. VERIFY IN FIELD EXACT SIZES, QUANTITIES AND LOCATIONS.

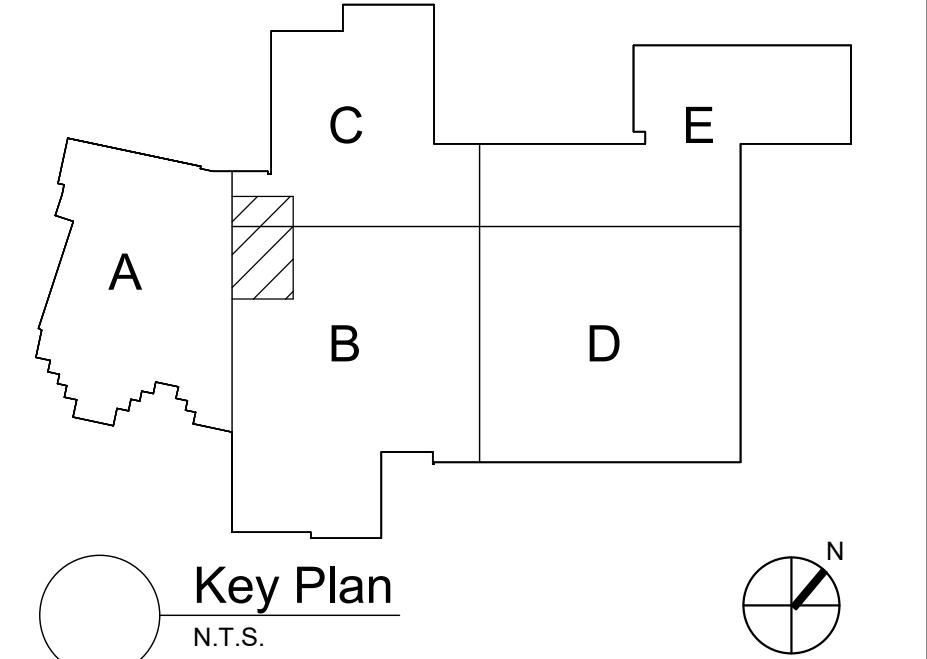

S.E.D. Control No. 62-18-01-06-0-007-019

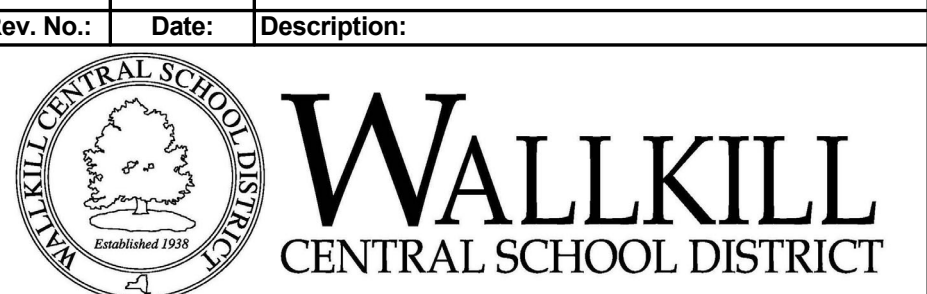

complex world | CLEAR SOLUTIONS

Tetra Tech Engineers, Architects & Landscape Architects, P.C.

BID SET




Walkkill Central School District
Walkkill, New York


Reconstruction to:
Walkkill Senior High School

Team Room B41 Plans

Drawn By: BCL	Date: 06/30/2023	Drawing Number:
Project No.: 17597-22002	AP401	

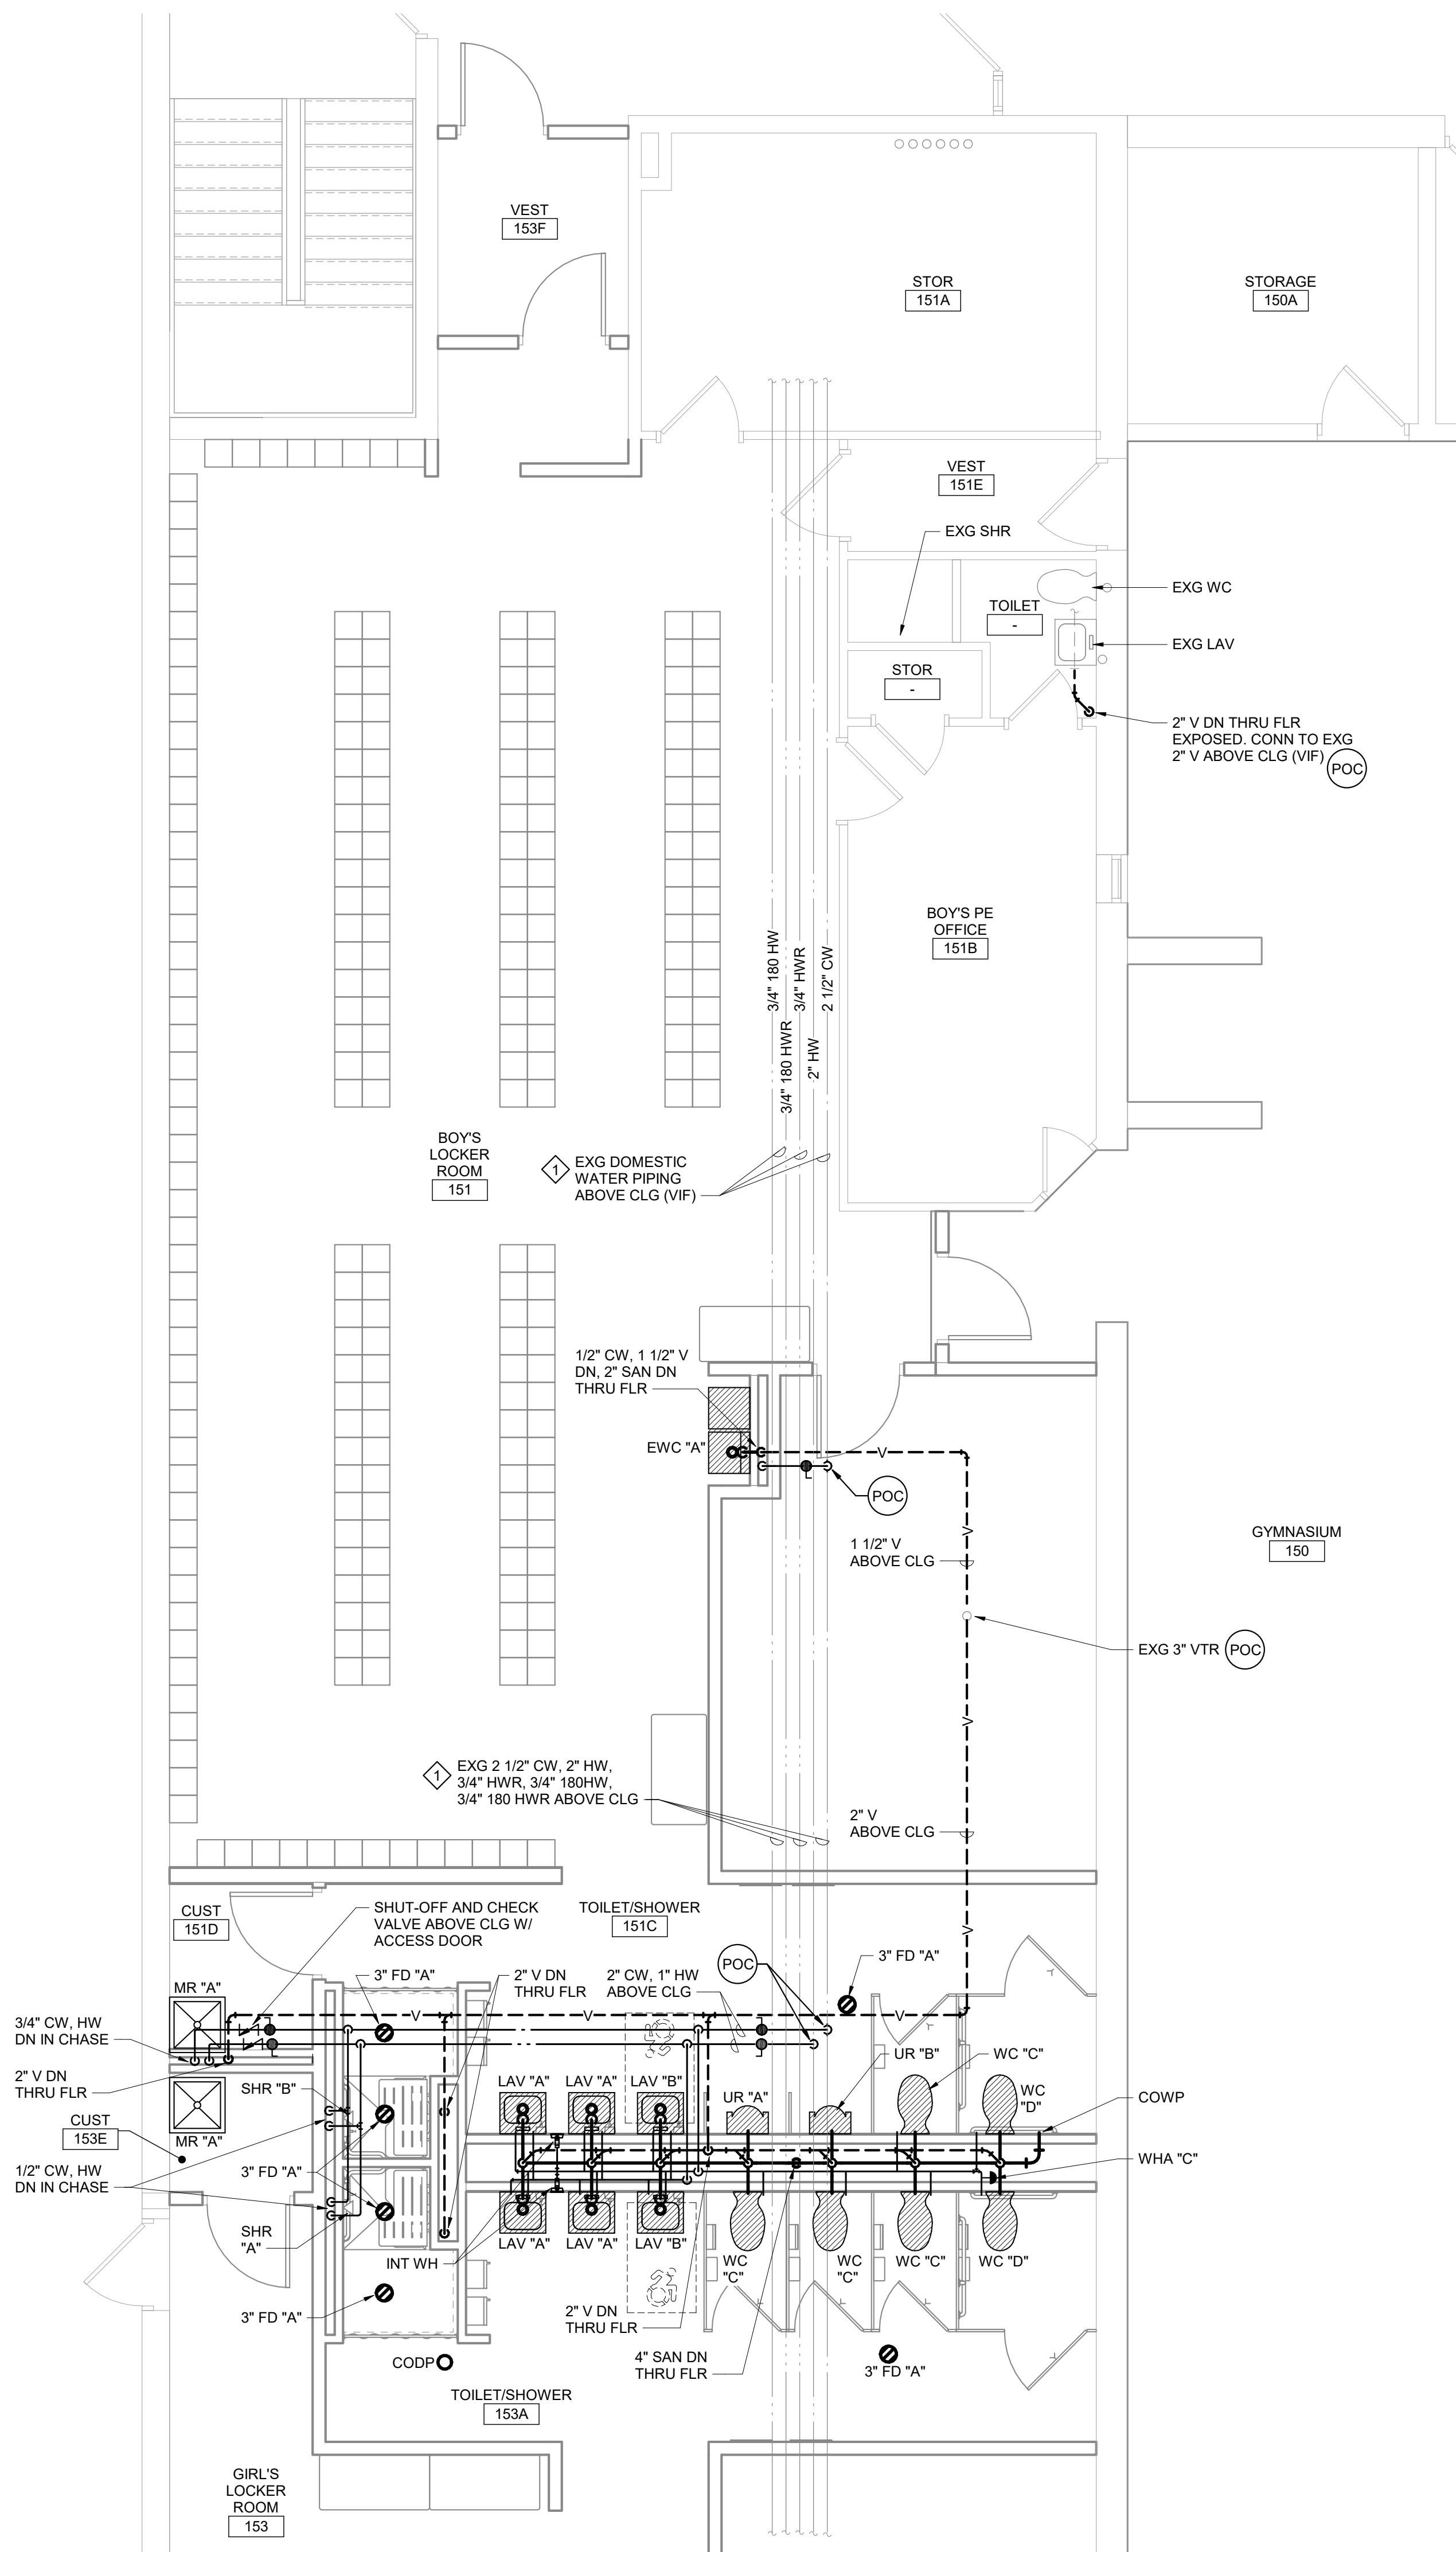


2 Boys Locker Room 151 Plan
1/4" = 1'-0"

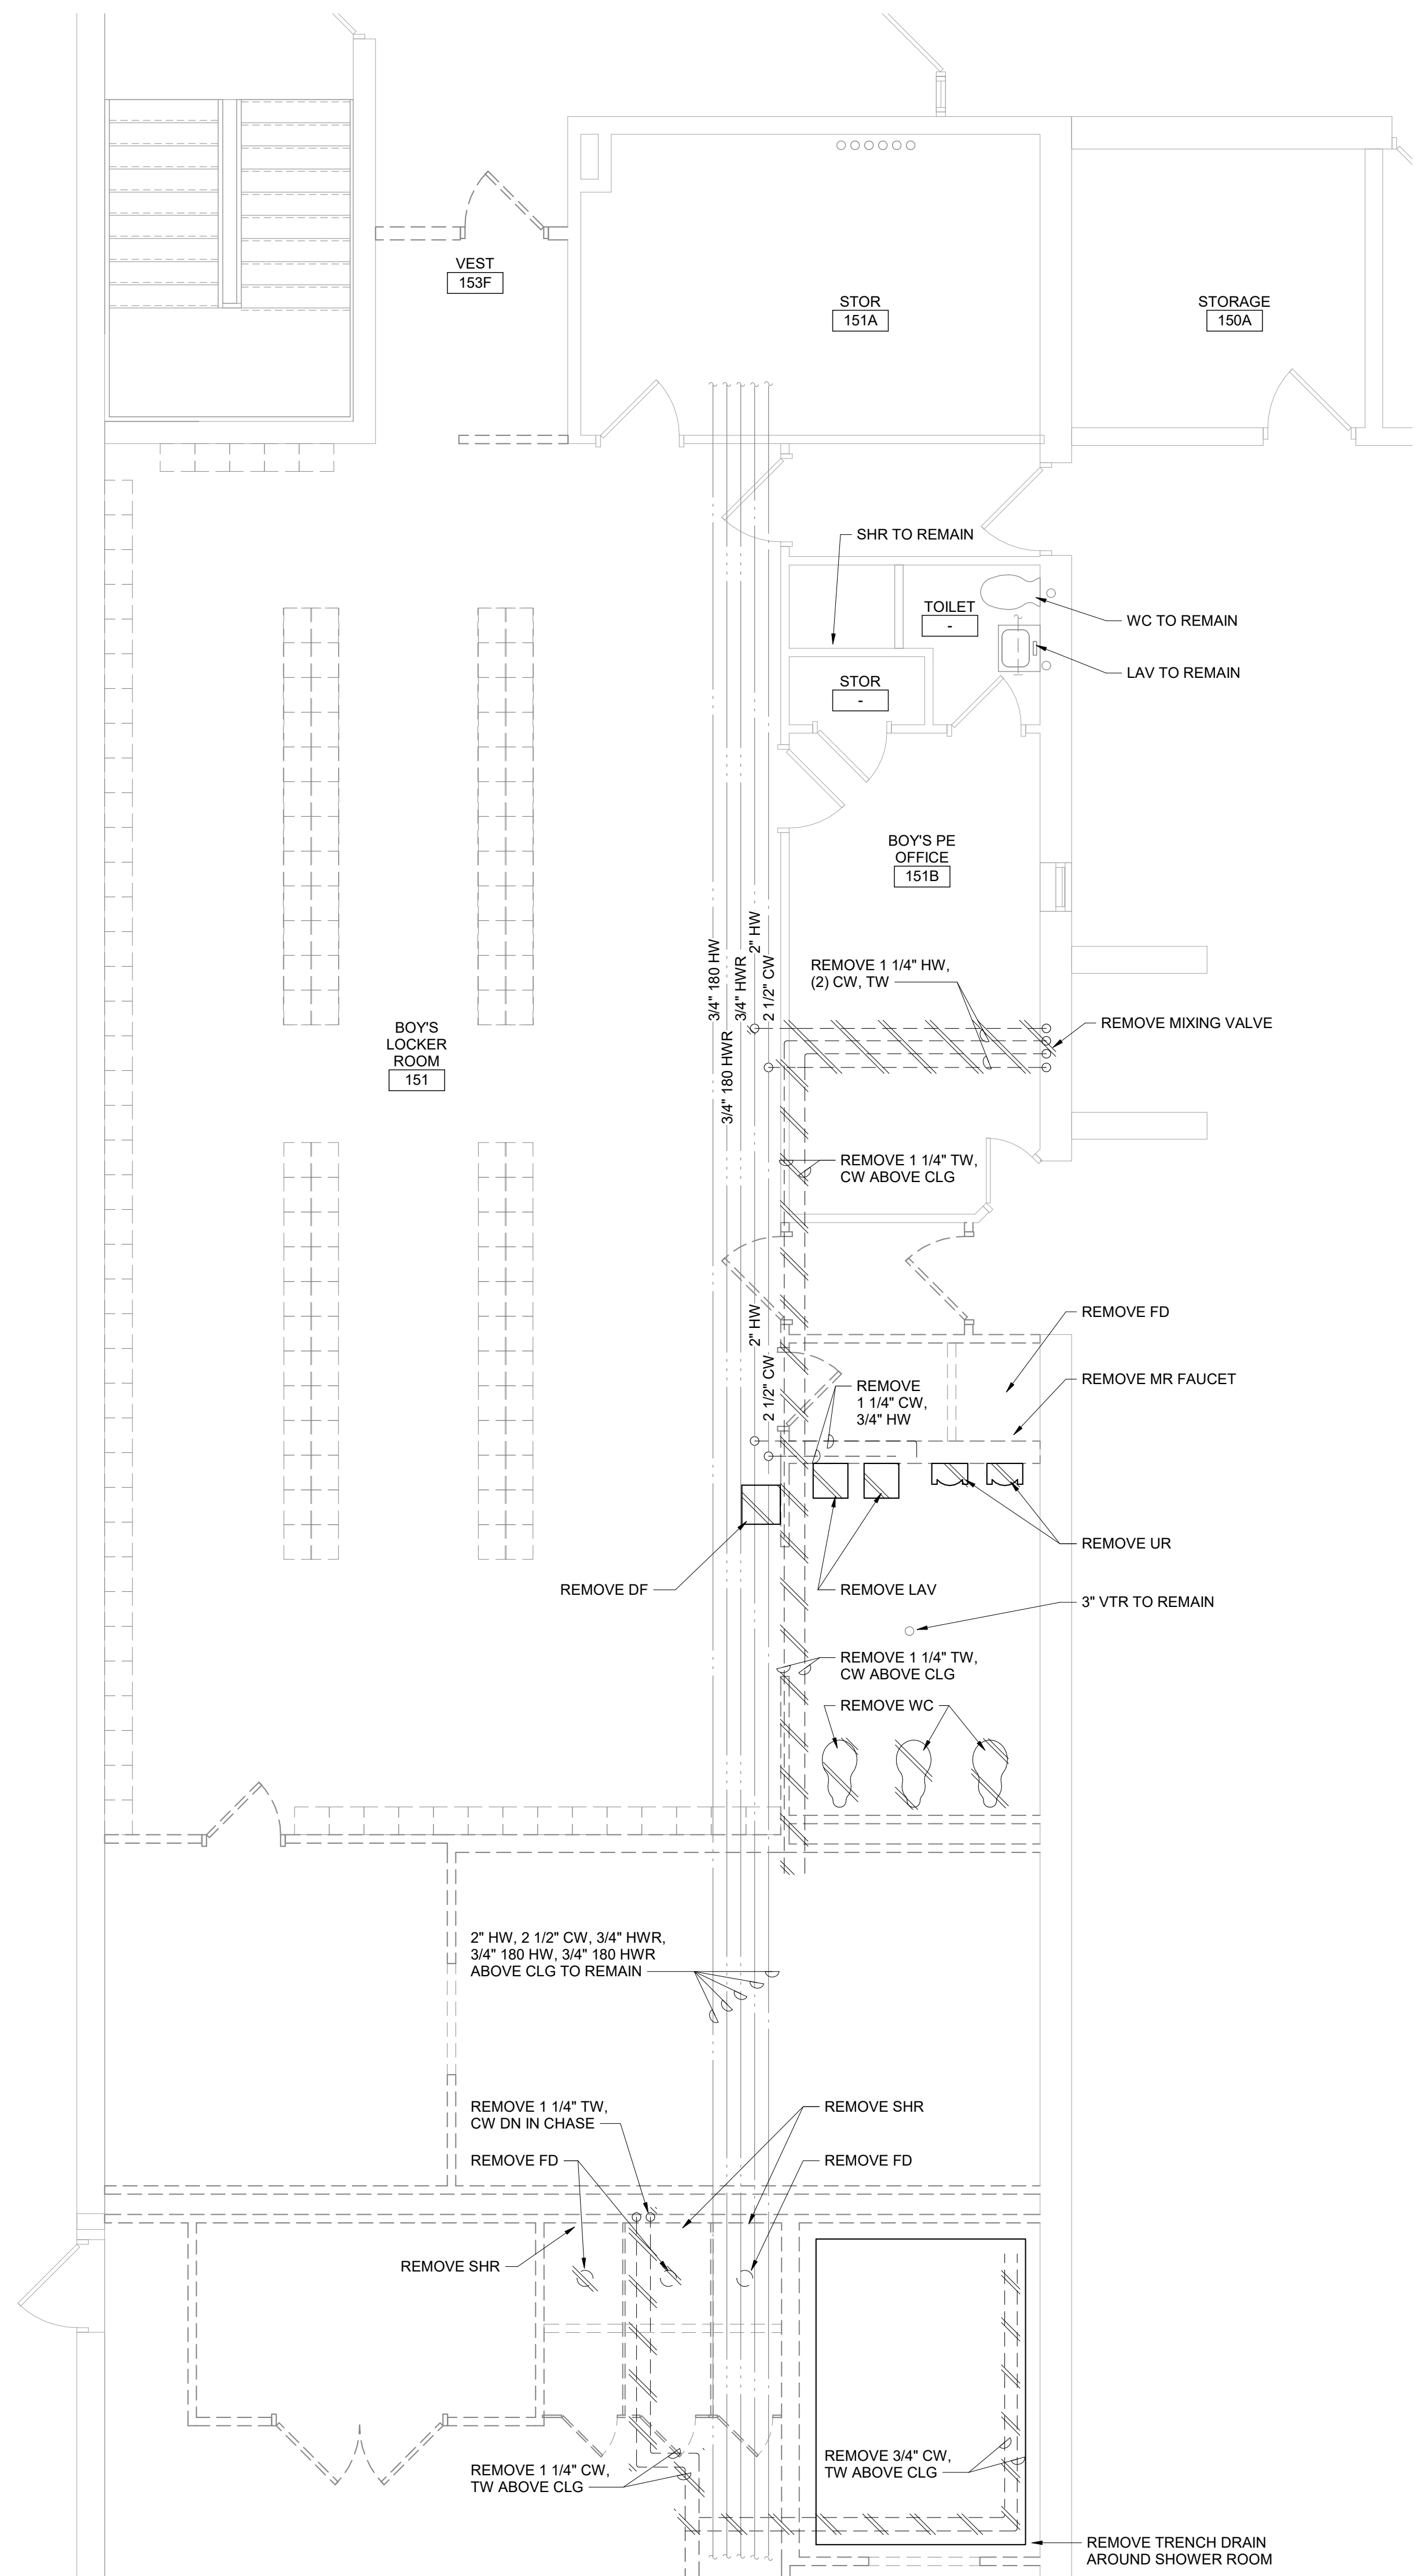

1 Boys Locker Room 151 Demolition Plan
1/4" = 1'-0"

- ### Plan Notes
- A. REFER TO DRAWING NO. AP050 FOR GENERAL NOTES.
 - B. REMOVE PLUMBING FIXTURES INDICATED, INCLUDING ASSOCIATED PIPING, FASTENERS, SUPPORTS, ETC., BACK TO POINTS OF CONCEALMENT WITHIN OR BEHIND REMAINING WALLS, BELOW FLOORS OR ABOVE CEILINGS.
 - C. REMOVE ABANDONED ACCESSIBLE PIPING TO MAIN BRANCHES, STACKS OR RISERS AS REQUIRED TO ELIMINATE EXPOSED PIPING AND DEAD END PIPING RUNS LONGER THAN 1'-0". COORDINATE CONCEALMENT OF PIPING WITH FINAL CONSTRUCTION OF WALLS, FLOORS AND CEILINGS.

- ### Plumbing Notes
- REINSULATE EXISTING DOMESTIC WATER PIPING AFTER ASBESTOS ABATEMENT. VERIFY IN FIELD EXACT SIZES, QUANTITIES AND LOCATIONS.

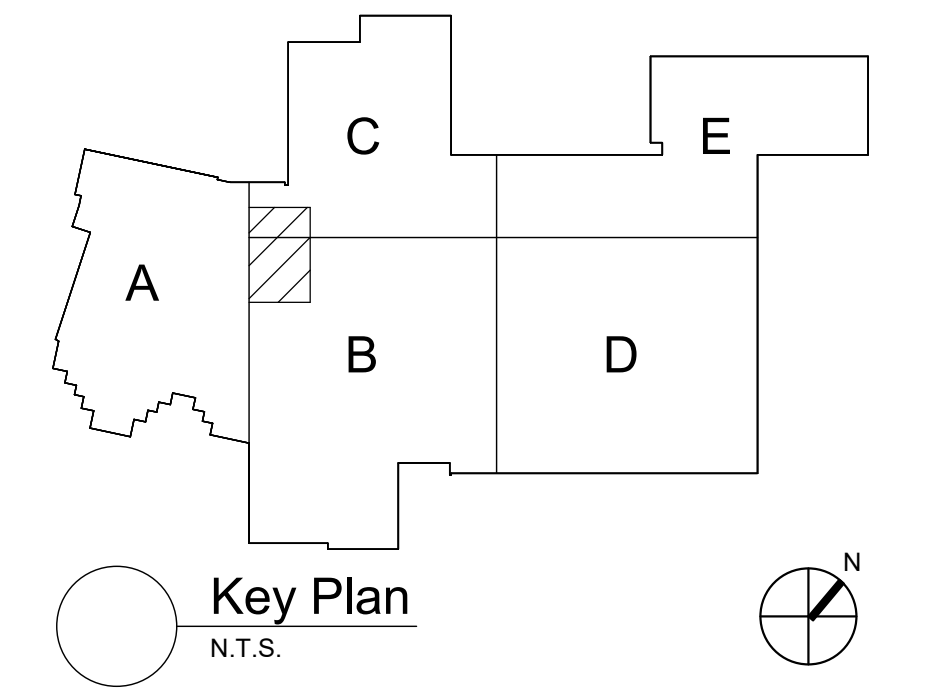

S.E.D. Control No. 62-18-01-06-0-007-019

Rev. No.	Date	Description



complex world | CLEAR SOLUTIONS

Tetra Tech Engineers, Architects & Landscape Architects, P.C.

BID SET




Wallkill Central School District
Wallkill, New York


Reconstruction to:
Wallkill Senior High School

Boys Locker Room 151 Plans

Drawn By: BCL	Date: 06/30/2023	Drawing Number:
Project No.: 17597-22002	AP402	

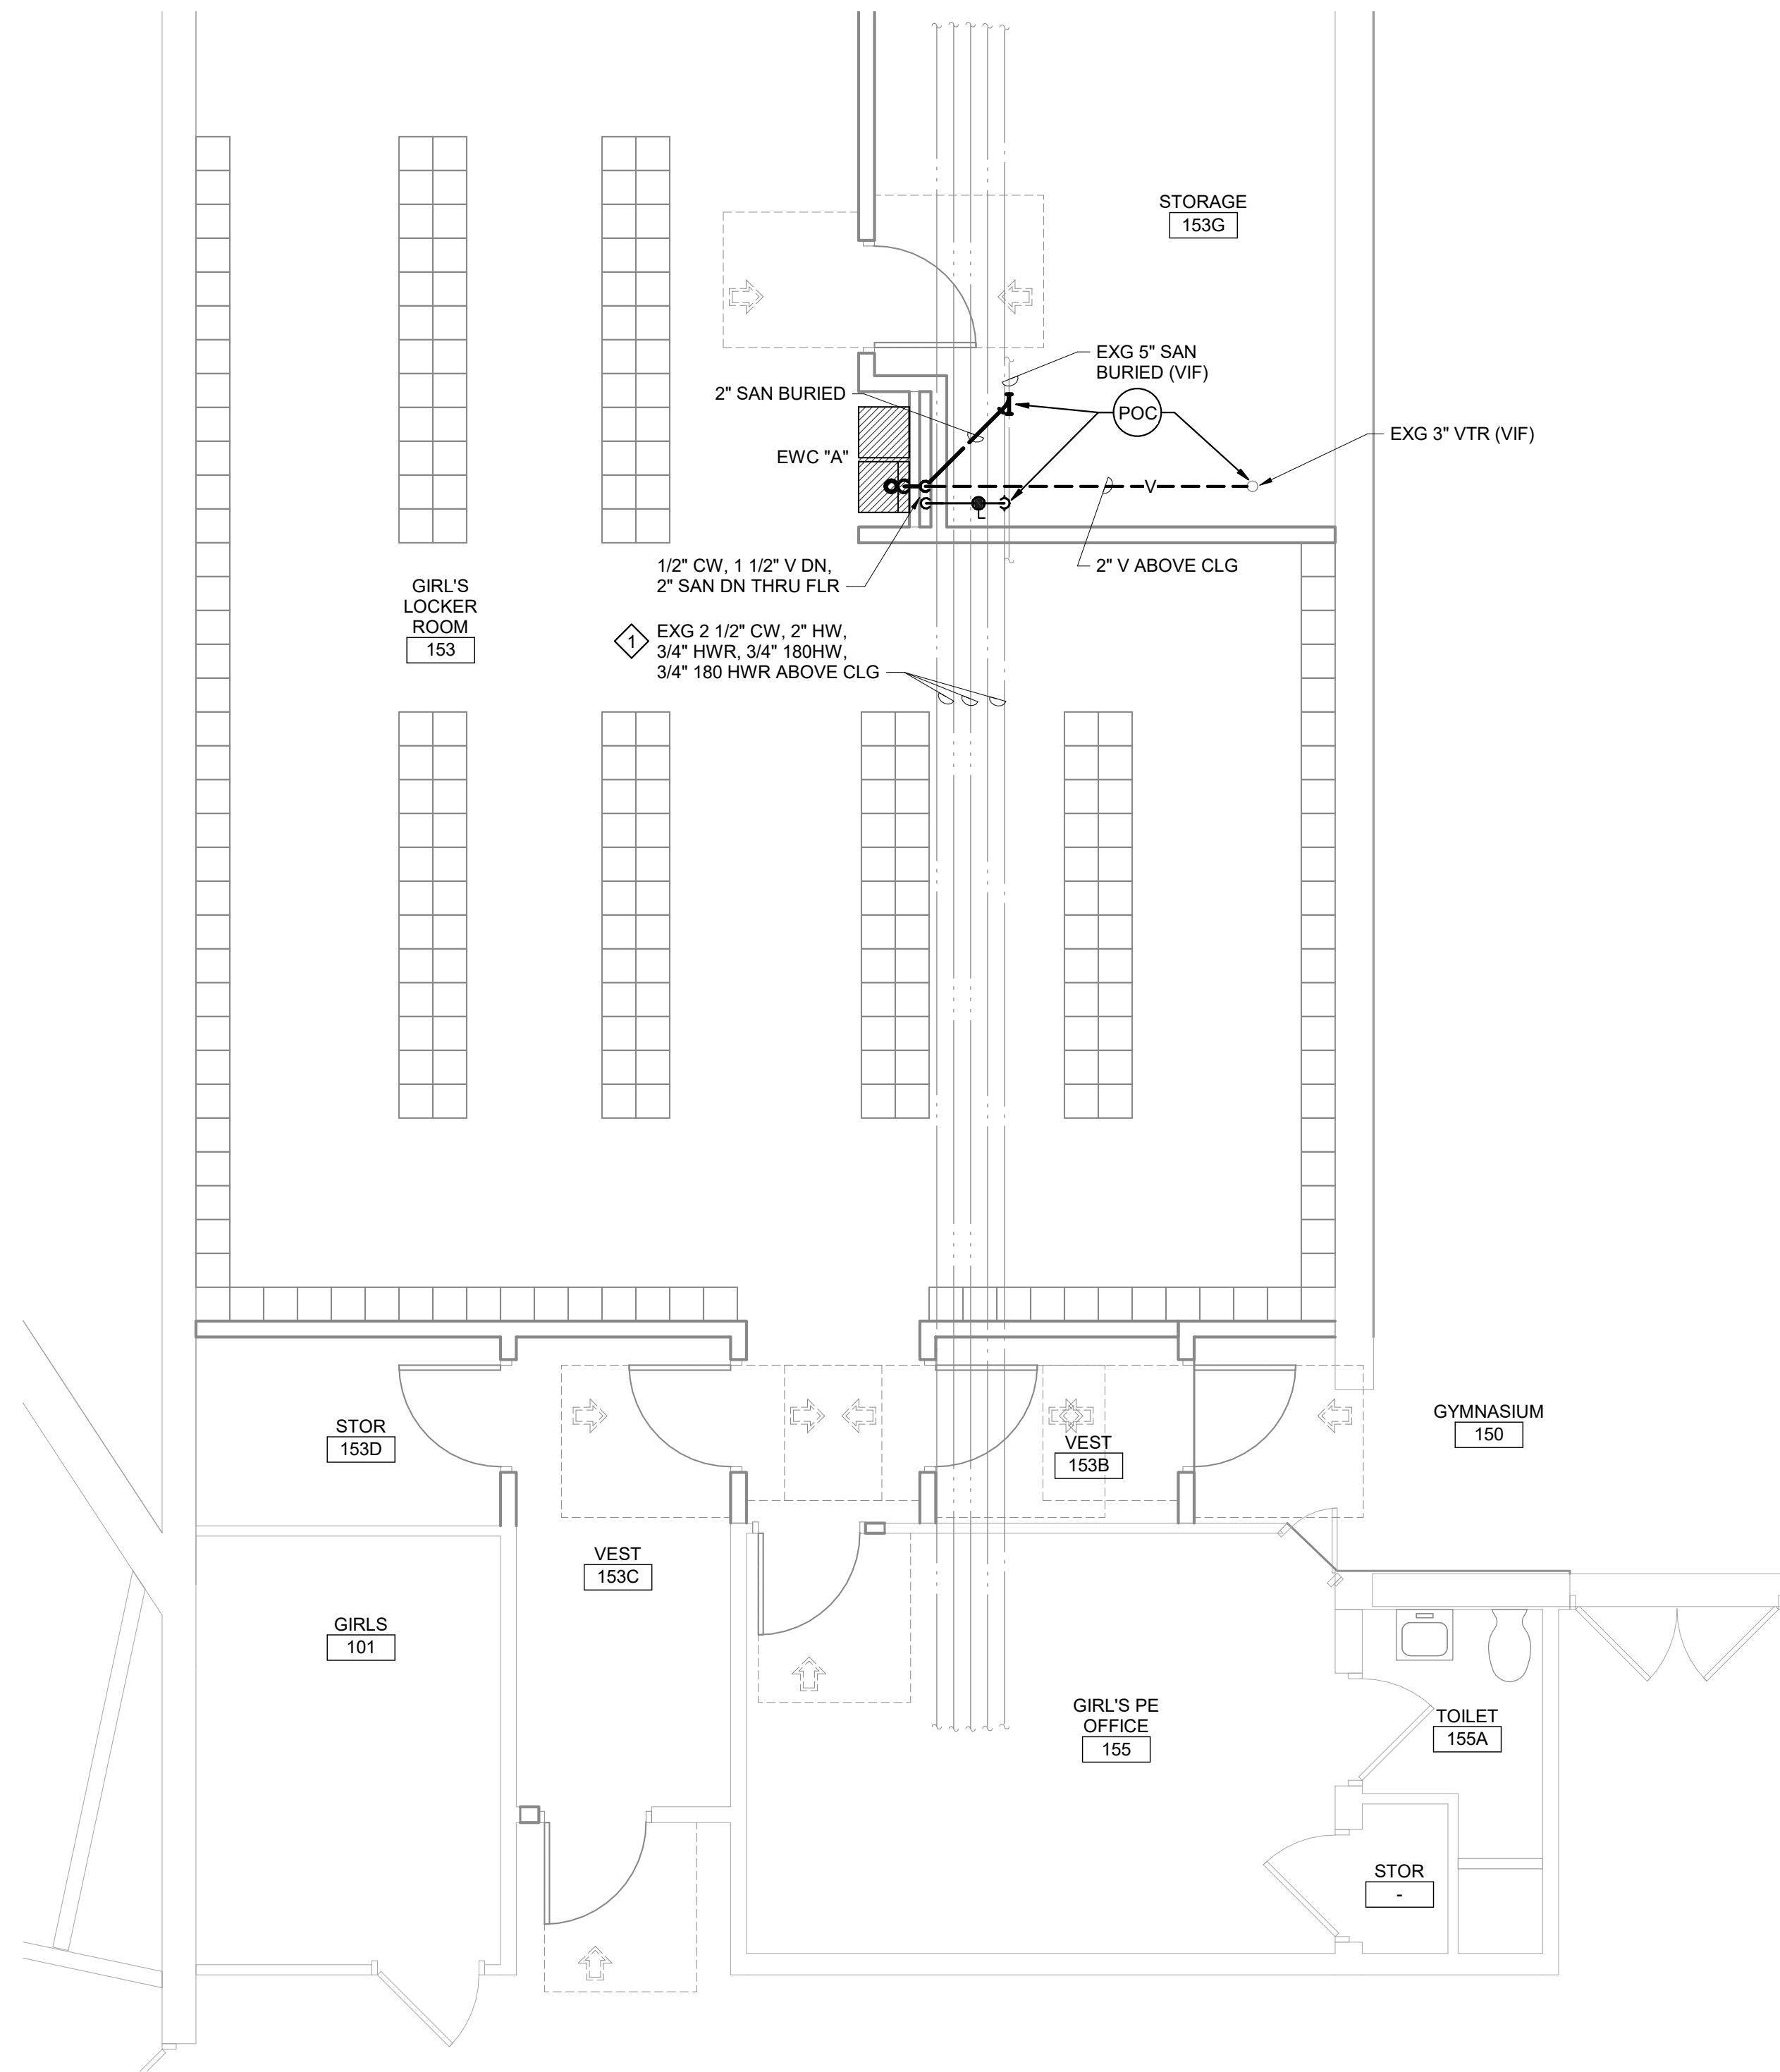

2 Girls Locker Room 153 Plan
1/4" = 1'-0"

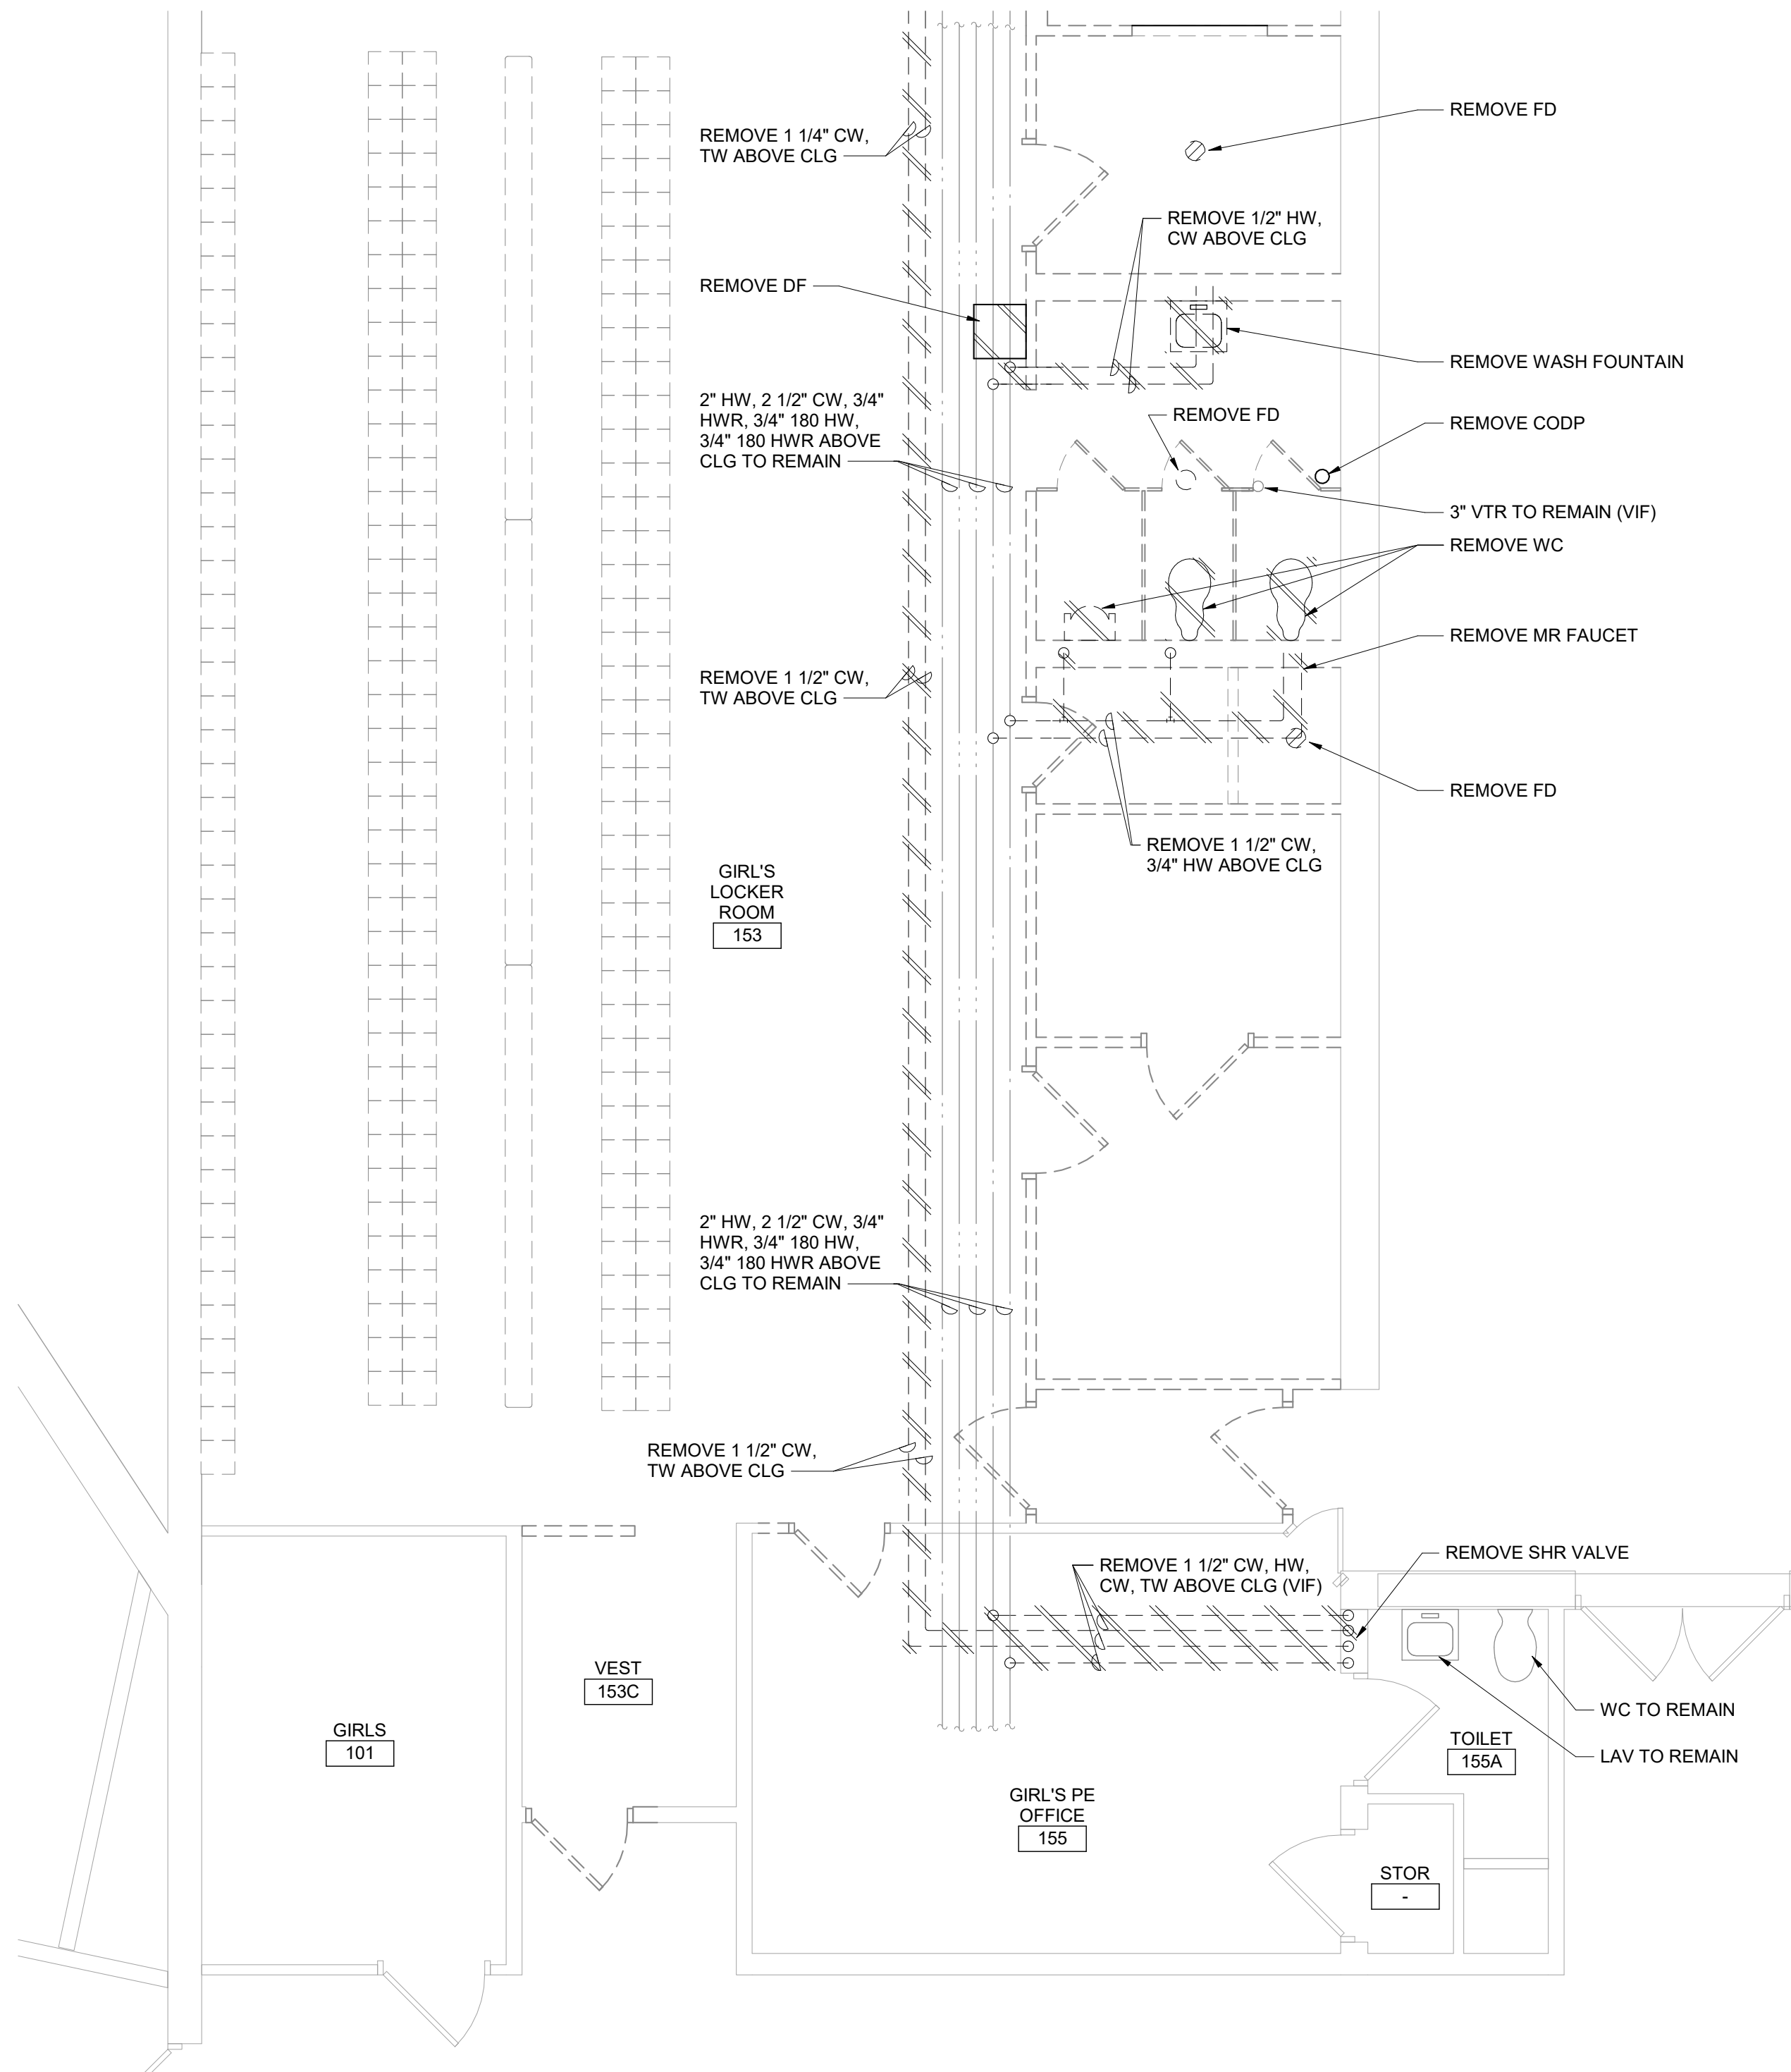


1 Girls Locker Room 153 Demolition Plan
1/4" = 1'-0"

Plan Notes

- A. REFER TO DRAWING NO. AP050 FOR GENERAL NOTES.
- B. REMOVE PLUMBING FIXTURES INDICATED, INCLUDING ASSOCIATED PIPING, FASTENERS, SUPPORTS, ETC., BACK TO POINTS OF CONCEALMENT WITHIN OR BEHIND REMAINING WALLS, BELOW FLOORS OR ABOVE CEILINGS.
- C. REMOVE ABANDONED ACCESSIBLE PIPING TO MAIN BRANCHES, STACKS OR RISERS AS REQUIRED TO ELIMINATE EXPOSED PIPING AND DEAD END PIPING RUNS LONGER THAN 1'-0". COORDINATE CONCEALMENT OF PIPING WITH FINAL CONSTRUCTION OF WALLS, FLOORS AND CEILINGS.


Plumbing Notes

- REINSULATE EXISTING DOMESTIC WATER PIPING AFTER ASBESTOS ABATEMENT. VERIFY IN FIELD EXACT SIZES, QUANTITIES AND LOCATIONS.

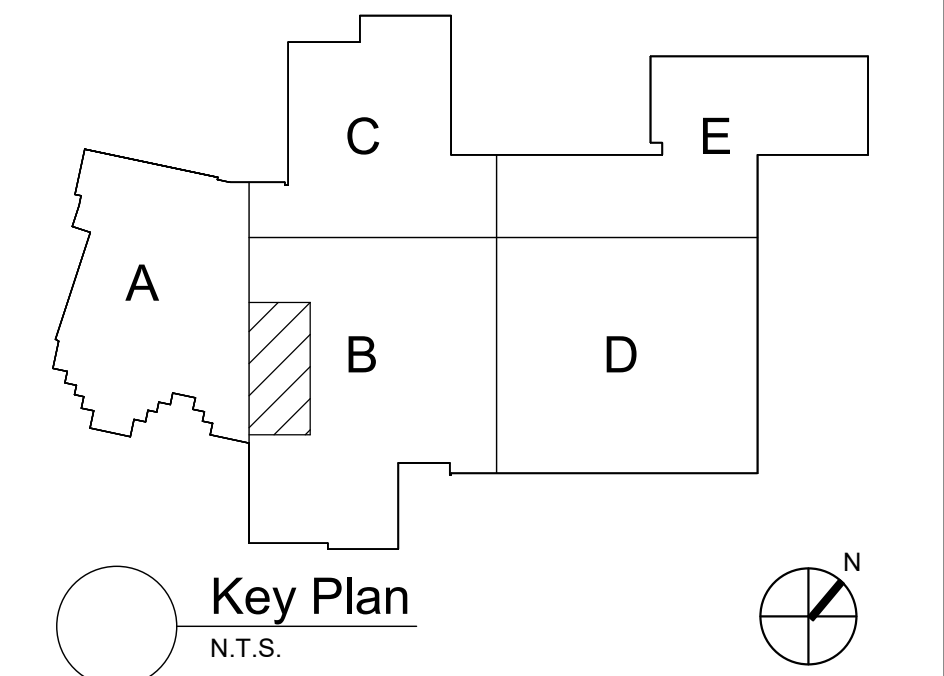

S.E.D. Control No. 62-18-01-06-0-007-019

Rev. No.:	Date:	Description:

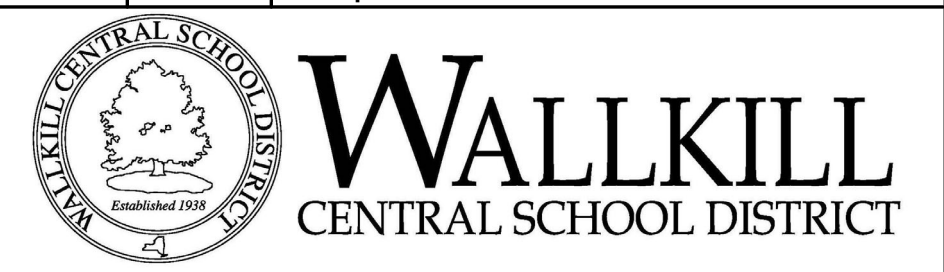

complex world
CLEAR SOLUTIONS

Tetra Tech Engineers, Architects
& Landscape Architects, P.C.

BID SET



Wallkill Central School District
Wallkill, New York

Reconstruction to:
Wallkill Senior High School

Girls Locker Room 153 Plans

Drawn By: BCL	Date: 06/30/2023	Drawing Number:
Project No.: 17597-22002	AP403	

AP404