


2 Enlarged Girl's Locker Room

1/4" = 1'-0"

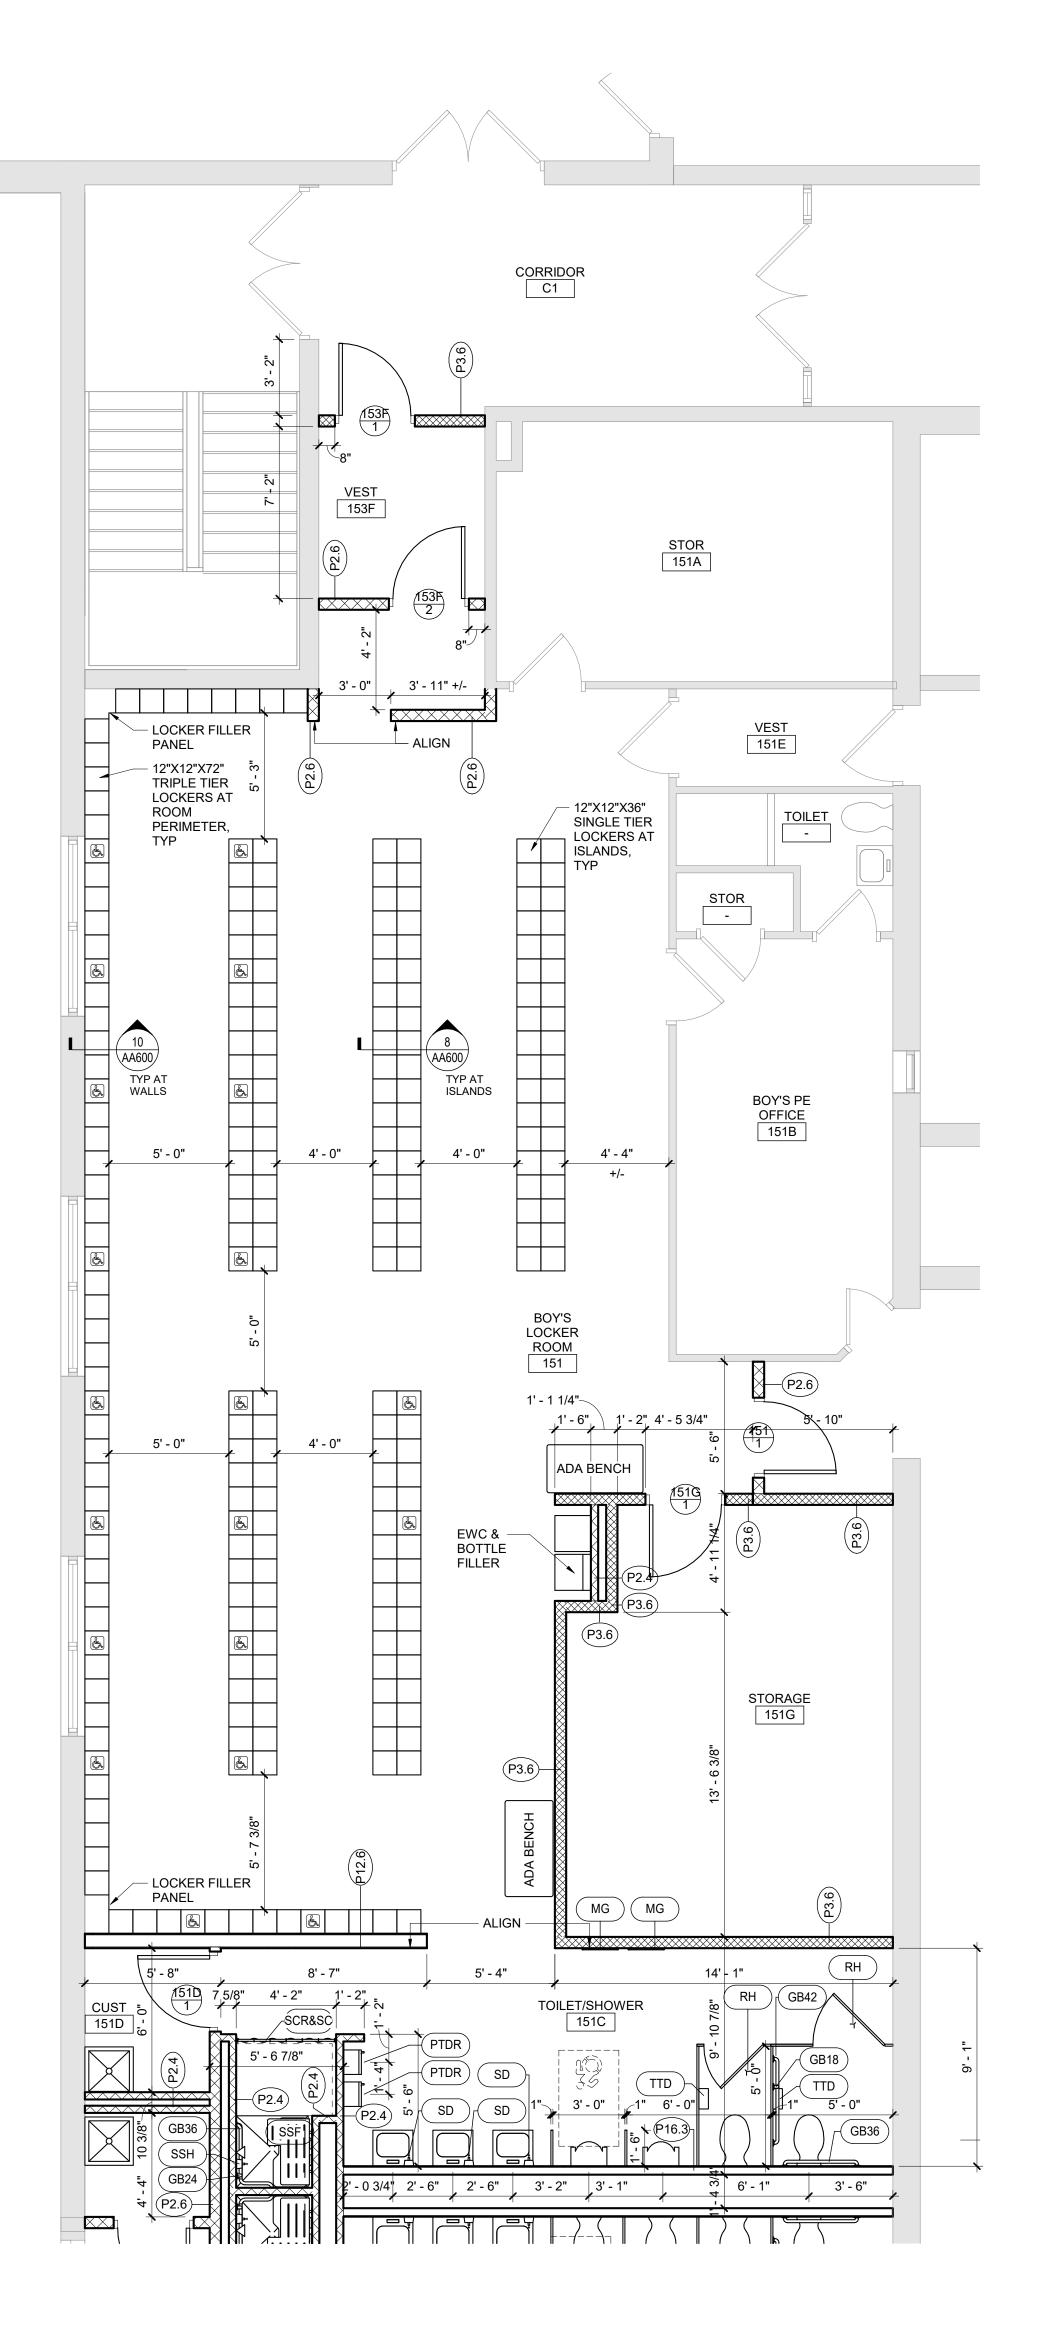

1 Enlarged Boy's Locker Room

General Notes - Applies to All Drawings

- A. DO <u>NOT</u> SCALE DRAWINGS TO OBTAIN DIMENSIONS.
- B. TAKE FIELD MEASUREMENTS TO FIT THE WORK PROPERLY. VERIFY ALL EXISTING CONDITIONS AND DIMENSIONS IN THE
- C. REFER INCONSISTENCIES TO ARCHITECT PRIOR TO
- COMMENCING THE WORK IN AFFECTED AREA. D. ITEMS ARE SHOWN DIAGRAMMATICALLY ON DRAWINGS. VERIFY
- SPACE REQUIREMENTS AND DIMENSIONS TO FIT THE WORK

E. NOTES SHOWN ON ONE DRAWING APPLY TO ALL SIMILAR

DO NOT DISTURB CONSTRUCTION SUSPECTED OF CONTAINING HAZARDOUS MATERIAL. IF ENCOUNTERED, IMMEDIATELY NOTIFY

ARCHITECT, CONSTRUCTION MANAGER AND OWNER.

General Plan Notes

DRAWINGS.

- A. WHERE EXISTING CONSTRUCTION IS DAMAGED OR DISTURBED, PATCH AS REQUIRED TO RESTORE SURFACES TO THEIR ORIGINAL CONDITION.
- B. PARTITION TYPE TAGS APPLY TO ENTIRE LENGTH OF WALL
- INDICATED BY THAT TAG, REGARDLESS OF OPENINGS WITHIN THAT WALL, TYPICAL UNLESS NOTED OTHERWISE.
- 1. ALL INTERIOR WALLS SHALL BE WALL/PARTITION TYPE P2.6, TYPICAL UNLESS NOTED OTHERWISE.
- PROVIDE WOOD BLOCKING WITHIN METAL STUD PARTITIONS FOR ALL WALL MOUNTED ITEMS, TYP.
- . INFILL AREAS OF RECESSED FLOOR MAT AND/OR FINISH REMOVALS WITH REPAIR MATERIAL. PROVIDE SUBSTRATE LEVEL AS REQUIRED SO SCHEDULED FINISHED FLOOR WILL MATCH THAT OF EXISTING ADJACENT AREAS.
- D. PROVIDE BRACING WITHIN CHASES AS FOLLOWS:
- MASONRY WALLS: FULL-HEIGHT 4" CMU BRACES AT MAXIMUM SPACING OF 11'-0" OC.
- 2. GYPSUM BOARD/TILE BACKING PANELS ON METAL FRAMING: FULL-HEIGHT 6" METAL STUD BRACES AT


MAXIMUM SPACING OF 11'-0" OC.

- E. PROVIDE TOP OF WALL WIND CLIPS / RETURNS AS FOLLOWS: FOR 4" MASONRY PROVIDE RETURNS @ 8 FT OC MAX
- FOR 6" UNBRACED MASONRY OVER 12 FT LONG PROVIDE TOP OF WALL WIND CLIPS PER STRU DETAIL 15/AS600
- FOR 8" UNBRACED MASONRY OVER 16 FT LONG PROVIDE TOP OF WALL WIND CLIPS PER STRU DETAIL 15/AS600

General Toilet Room Notes

FOLLOWS:

- A. DIMENSION CONVENTIONS, UNLESS NOTED OTHERWISE, ARE AS FOLLOWS:
- DIMENSIONS INDICATED FOR PLUMBING FIXTURE CENTERLINES ARE MEASURED FROM FACE OF WALL
- B. CENTER ALL TOILET PARTITION DOORS WITHIN WIDTH OF STALL (UNLESS NOTED OTHERWISE). PROVIDE DOORS SIZED AS
- 1. TYPICAL STALLS: 24" WIDE, TYPICAL EXCEPT AS LISTED
- BELOW.
 2. ADA AND AMBULATORY STALLS: 34" WIDE.

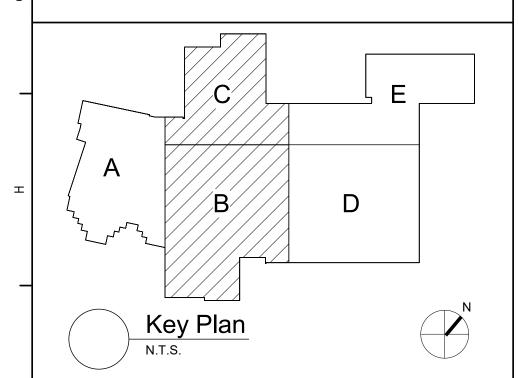

S.E.D. Control No. 62-18-01-06-0-007-019

Rev. No.: Date: Description:



CLEAR SOLUTIONS





Wallkill Central School District Wallkill, New York

Reconstruction to: Wallkill Senior High School

Enlarged Locker Room Plans

Drawing Number: Drawn By: 06/30/2023 Author Project No.: AA401 17597-22002