

2 Enlarged Rooms 105 and 106 Plan  
1/8" = 1'-0"




1 First Floor Key Plan  
1/16" = 1'-0"

#### General Notes

- VERIFY ALL PIPING LOCATIONS, SIZES, AND ARRANGEMENTS IN FIELD PRIOR TO BID. NOTIFY ARCHITECT IN WRITING OF ANY DISCREPANCIES.
- VERIFY IN FIELD INVERT AND DIRECTION OF FLOW IN EXISTING SOIL PIPE WHERE NEW SOIL PIPE IS TO BE CONNECTED TO EXISTING SOIL PIPE.
- LEGALLY DISPOSE OF ALL DEMOLITION DEBRIS.
- INCLUDE TRENCHING, CUTTING AND PATCHING OF FLOORS, WALLS AND CEILINGS, INCLUDING CEILING TILE REMOVAL AND REPLACEMENT, WHEN REQUIRED FOR PLUMBING WORK. PATCH ABANDONED OPENINGS AND DISTURBED FINISHES TO MATCH EXISTING. TAKE PRECAUTIONS TO PROTECT STRUCTURAL INTEGRITY OF FLOOR OR WALLS WHEN TRENCHING OR CUTTING. REFER TO SPECIFICATION SECTION 01 12 00.
- MATERIALS FOR PLUMBING INSTALLATION SHALL BE NEW, UNLESS SPECIFICALLY NOTED OTHERWISE.
- REFER TO DRAWING NO. BP500 FOR PLUMBING FIXTURE SCHEDULE.
- PROVIDE THROUGH PENETRATION FIRESTOPPING FOR FIRE RATED WALLS AND FLOORS. PENETRATIONS THROUGH EXISTING WALLS AND FLOORS ARE CONSIDERED TWO-HOUR PARTITIONS UNLESS SPECIFICALLY NOTED OTHERWISE. REFER TO ARCH SERIES OR CODE COMPLIANCE DRAWINGS FOR LOCATION OF FIRE RATED WALLS AND FLOORS.
- COORDINATE ALL WORK ASSOCIATED WITH REMOVAL OF ASBESTOS CONTAINING MATERIALS WITH HAZARDOUS MATERIALS DRAWINGS AND SPECIFICATIONS.

#### Plumbing Notes

- ◇ REINSULATE EXISTING DOMESTIC WATER PIPING AFTER ASBESTOS ABATEMENT. VERIFY IN FIELD EXACT SIZES, QUANTITIES AND LOCATIONS.

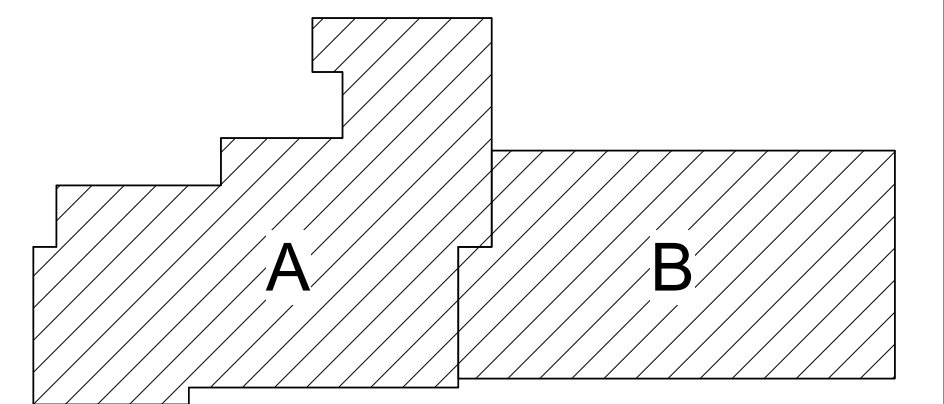

Key Plan  
N.T.S.

S.E.D. Control No. 62-18-01-06-0-002-015

Rev. No.	Date	Description



complex world	CLEAR SOLUTIONS	BID SET
Tetra Tech Engineers, Architects & Landscape Architects, P.C.		



Wallkill Central School District  
Wallkill, New York

Reconstruction to:  
John G. Borden Middle School

First Floor Key Plan

Drawn By: BCL	Date: 06/30/2023	Drawing Number:
Project No.: 17597-22002		BP050