


DRAWING NOTES AND SYMBOLS

- ELEVATIONS TAKEN FROM 1st FLOOR - 261'-0"
- SCAN ABOVE CEILING TILES UNAVAILABLE, V.I.F.

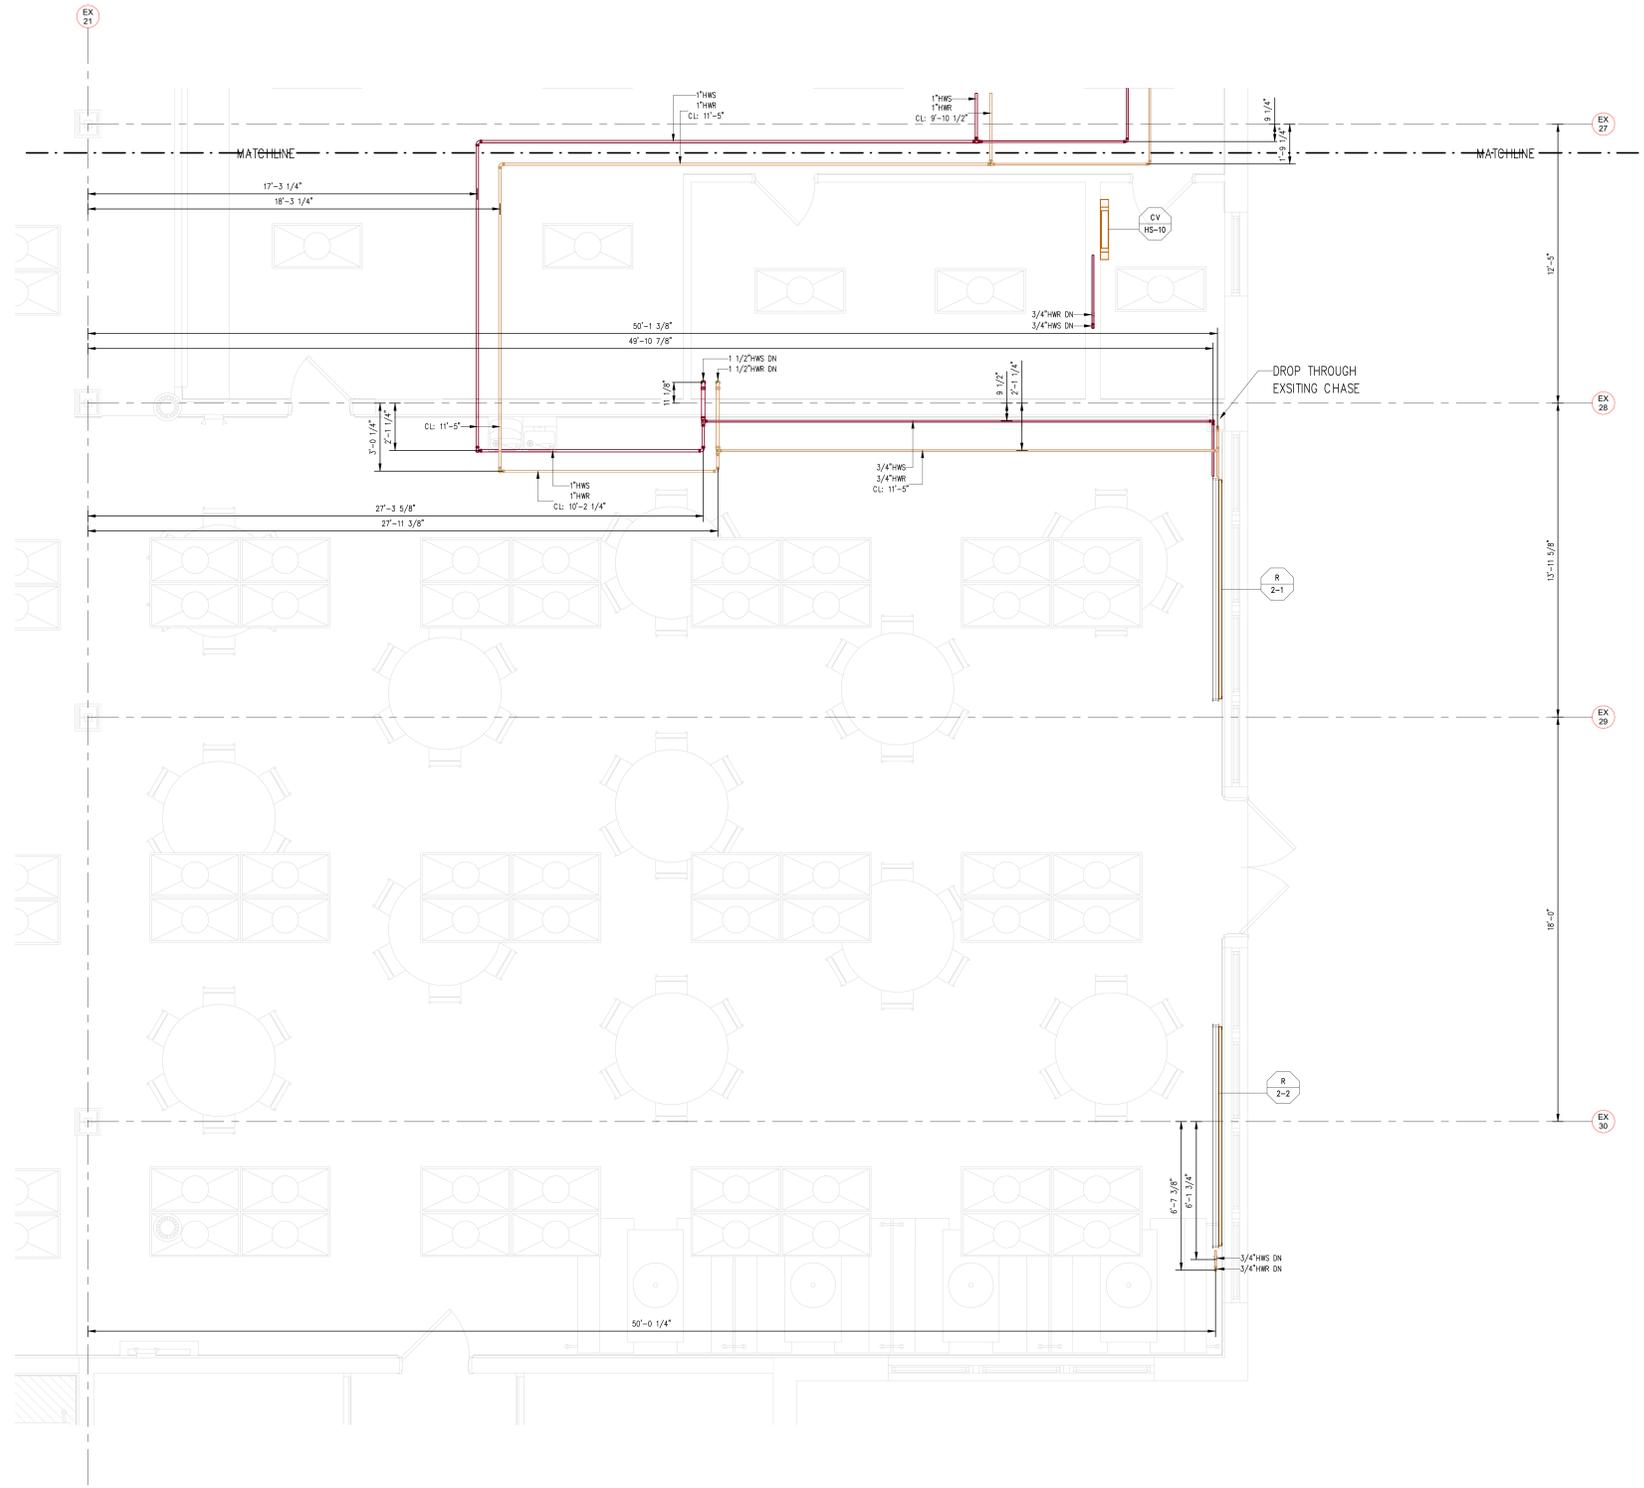

REFERENCE DRAWINGS

TRADE	DESCRIPTION	DATE	REV
MECHANICAL	MECHANICAL		
ELECTRICAL	ELECTRICAL		
PLUMBING	PLUMBING		
STRUCTURAL	STRUCTURAL		
MECHANICAL	MECHANICAL		
MECHANICAL	MECHANICAL		

RECORD OF TRADE COORDINATION

TRADE	COMPANY	DATE	AUTHORIZED SIGNATURE
MECHANICAL			
ELECTRICAL			
PLUMBING			
STRUCTURAL			
MECHANICAL			
MECHANICAL			

COORDINATION NOTE

ELITECAD DESIGNERS SHALL NOT BE RESPONSIBLE FOR ANY CONSTRUCTION ERRORS OR OMISSIONS THAT MAY RESULT FROM COORDINATION MADE BY THE CLIENT BASED ON THE INFORMATION PROVIDED OR FROM CHANGES REQUESTED BY THE CLIENT. ELITECAD DESIGNERS SHALL NOT BE RESPONSIBLE FOR ANY CHANGES MADE BY ANOTHER PARTY TO THE PROJECT WITHOUT THE WRITTEN CONSENT OF ELITECAD DESIGNERS.

ELITECAD DESIGNERS DISCLAIMER

INFORMATION APPEARING ON THIS SHEET HAS BEEN PREPARED FROM THE BEST INFORMATION AVAILABLE. ELITECAD DESIGNERS MAKE NO WARRANTY, EXPRESS OR IMPLIED, THAT THE INFORMATION IS CORRECT, COMPLETE, OR THAT THE INFORMATION WILL BE USED FOR ANY PURPOSE OTHER THAN THAT FOR WHICH IT WAS PREPARED. ELITECAD DESIGNERS SHALL NOT BE RESPONSIBLE FOR ANY CONSEQUENCES OF ANY USE OF THIS INFORMATION OTHER THAN THAT FOR WHICH IT WAS PREPARED. ELITECAD DESIGNERS SHALL NOT BE RESPONSIBLE FOR ANY CHANGES MADE BY ANOTHER PARTY TO THE PROJECT WITHOUT THE WRITTEN CONSENT OF ELITECAD DESIGNERS.


ARCHITECT / ENGINEER NOTES:

FOR APPROVAL

VERIFY THAT LINE ABOVE IS 1" LONG. PRINT MAY HAVE BEEN REDUCED

REV	DATE	DESCRIPTION
0	11/28/2023	SUBMITTED FOR APPROVAL

KEY PLAN

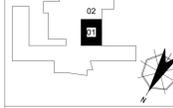

ARCH: KSO Design
 ENG: Sage Engineering Associates
 PROJECT: 101 Church St., Lynchburg, VA 24502
 FILE: LEVEL 01
 FIRST FLOOR PLANT PLAN - AREA 1
 SHEET: MC PROJECT: MM DRAWING: J23-287
 DATE: 11/28/2023 SCALE: 3/8" = 1'-0" DRAWING: MP-01-01 REV: 0