

**SUBMITTAL COVERSHEET**  
**Nanuet UFSD -Phase 3 Projects**

**Architect:**  
KSQ Architects  
215 W 40<sup>th</sup> Street, 15<sup>th</sup> Floor  
New York, NY 10018

**Owner:**  
Nanuet Union Free School District  
101 Church Street  
Nanuet, NY 10954

**Construction Manager:**  
Jacobs  
One Penn Plaza, 54<sup>th</sup> floor  
New York, NY 10019

**Contractor:** Joe Lombardo Plumbing & Heating of Rockland Inc

**Contract:** Ron Lombardo

**Address:** 321 Spook Rock Road Suite 109A  
Suffern, New York 10901

**Telephone:** 845-357-6537

**Fax:** 845-357-8529

**School Name:** Nanuet Union Free School District Phase 3 Bond Projects @ Barr Middle School & Nanuet High School

**Type of Submittal:**

**Re-submittal:**  No  Yes

- Shop Drawings     Product Data     Schedule     Sample     \_\_\_\_\_
- Test Report         Certificate         Color Sample     Warranty     \_\_\_\_\_

**Submittal Description:**

**Product Name:** shop dwg mechanical piping high school 1ST FLOOR

**Manufacturer:** lombardo

**Subcontractor/Supplier:** Elite drafting

**References:**

**Spec. Section No.:** 230000

**Drawing No(s):** \_\_\_\_\_

**Paragraph:** \_\_\_\_\_


**Rm. or Detail No(s):** \_\_\_\_\_

Architect's/ Engineer's Review Stamp	<b>Contractor Review Statement:</b>  These documents have been checked for accuracy and coordinated with job conditions and Contract requirements by this office and have been found to comply with the provisions of the Contract Documents.  <div style="display: flex; justify-content: space-between;"> <span>Ronald J. Lombardo</span> <span>12-1-23</span> </div> <hr/> <div style="display: flex; justify-content: space-between;"> <span>Name:</span> <span>Date:</span> </div> Company Name: Joe Lombardo Plumbing & Heating of Rockland Inc.
--------------------------------------	--

**Remarks:**

DRAWING NOTES AND SYMBOLS

- ELEVATIONS TAKEN FROM 1st FLOOR - 261'-0"
- SCAN ABOVE CEILING TILES UNAVAILABLE, V.I.F.

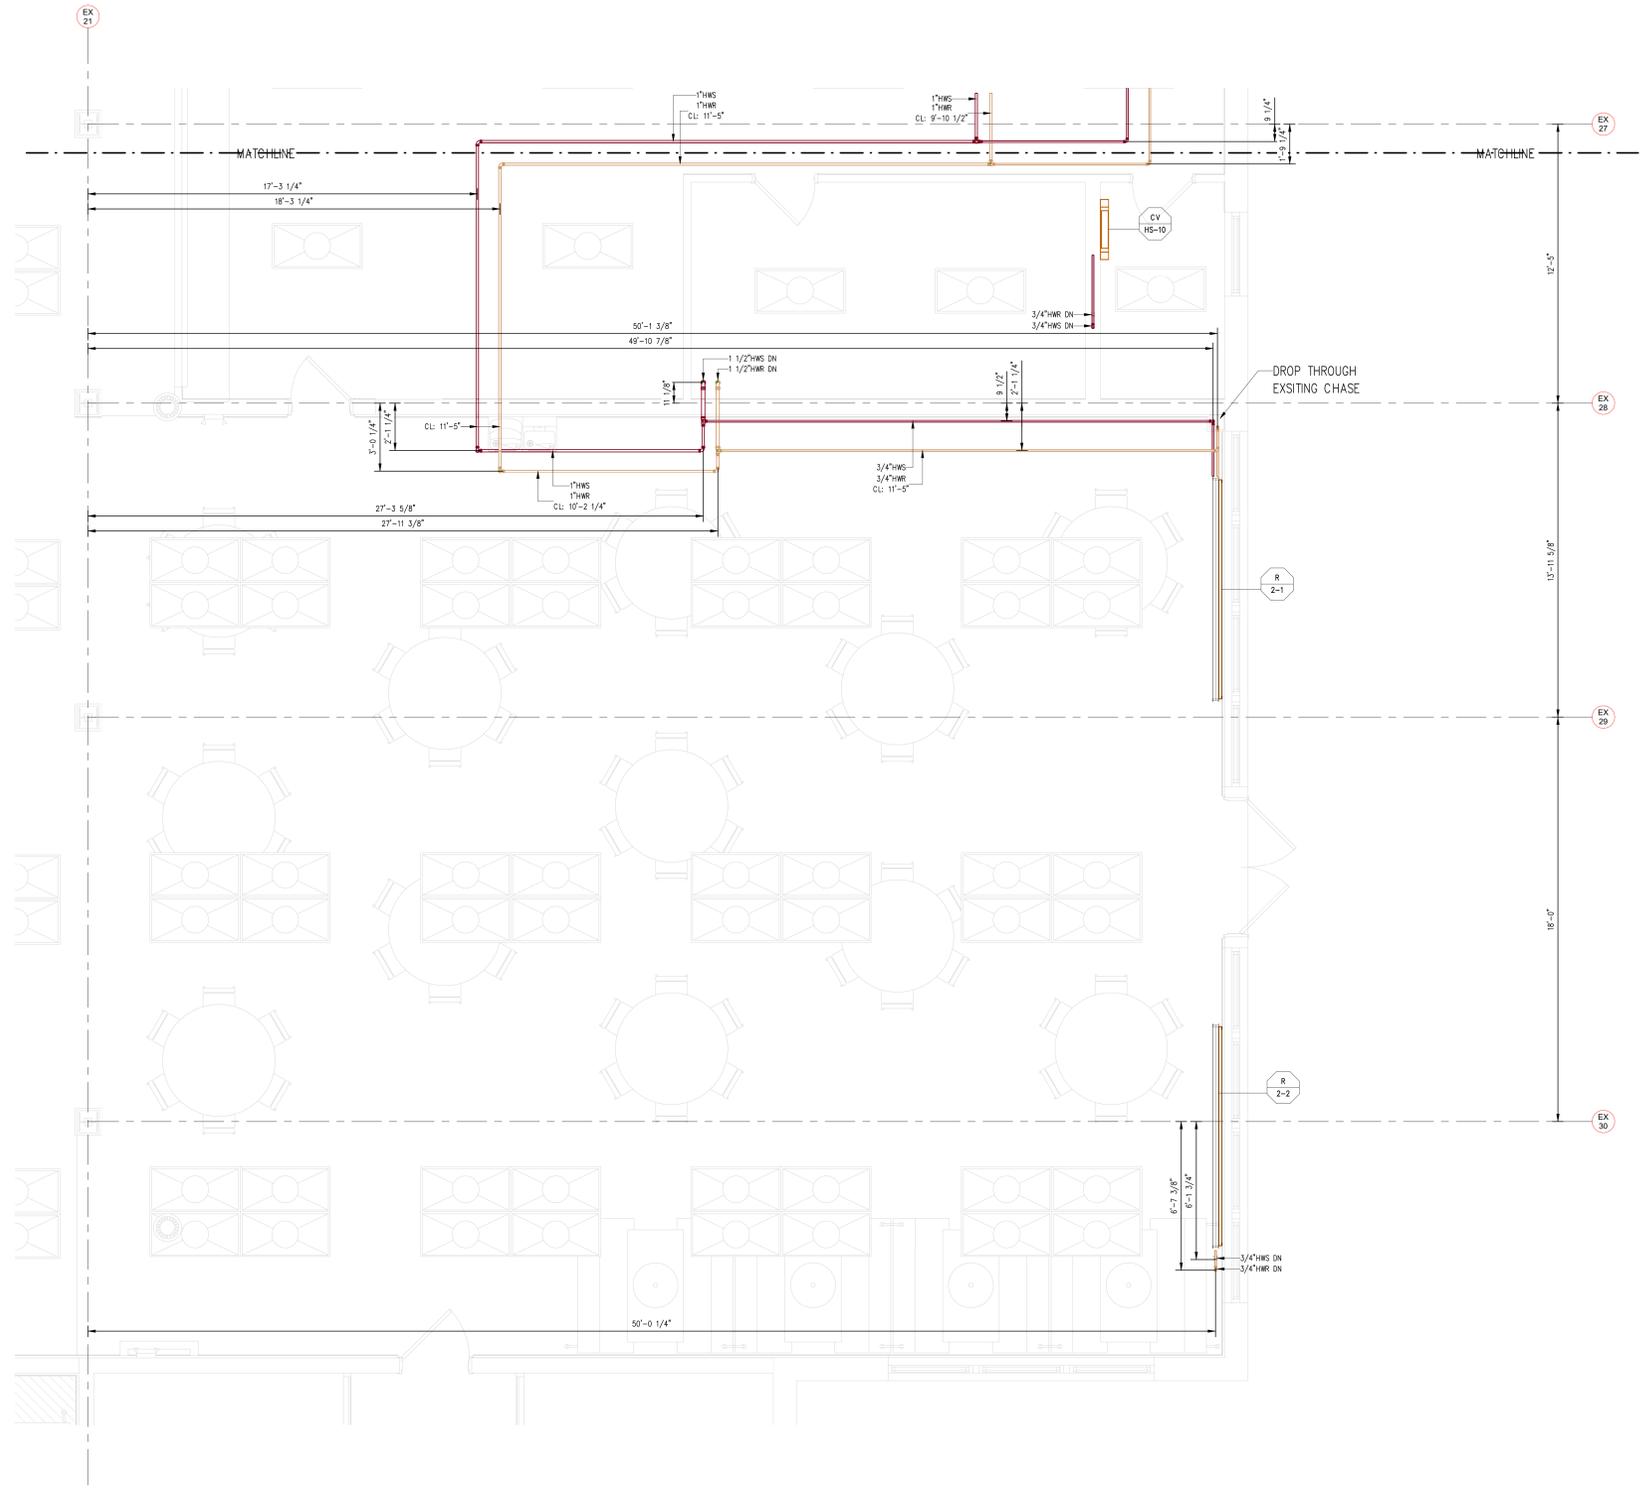

COORDINATION NOTE

REFERENCE DRAWINGS

TRADE	DESCRIPTION	DATE	REV
MECHANICAL	MECHANICAL		
ELECTRICAL	ELECTRICAL		
PLUMBING	PLUMBING		
STRUCTURAL	STRUCTURAL		
MECHANICAL	MECHANICAL		
MECHANICAL	MECHANICAL		

RECORD OF TRADE COORDINATION

TRADE	COMPANY	DATE	AUTHORIZED SIGNATURE
MECHANICAL			
ELECTRICAL			
PLUMBING			
STRUCTURAL			
MECHANICAL			
MECHANICAL			

COORDINATION NOTE

ELITECAD DESIGNERS SHALL NOT BE RESPONSIBLE FOR ANY CONSTRUCTION ERRORS OR OMISSIONS THAT MAY RESULT FROM COORDINATION MADE BY THE CLIENT BASED ON THE INFORMATION PROVIDED OR FROM CHANGES REQUESTED BY THE CLIENT. ELITECAD DESIGNERS SHALL NOT BE RESPONSIBLE FOR ANY CHANGES MADE BY ANOTHER TRADE OR PROFESSIONAL CONSULTANT AT THE CLIENT'S REQUEST.

**ELITECAD DESIGNERS DISCLAIMER**

INFORMATION APPEARING ON THIS SHEET HAS BEEN PREPARED BY THE BEST INFORMATION AVAILABLE TO ELITECAD DESIGNERS FROM THE BEST AVAILABLE SOURCES. ELITECAD DESIGNERS MAKE NO WARRANTY, EXPRESS OR IMPLIED, THAT THE INFORMATION IS CORRECT, COMPLETE, OR THAT THE INFORMATION WILL BE USED FOR ANY PURPOSE OTHER THAN THAT FOR WHICH IT WAS PREPARED. ELITECAD DESIGNERS SHALL NOT BE RESPONSIBLE FOR ANY CONSEQUENCES OF ANY USE OF THIS INFORMATION OTHER THAN THAT FOR WHICH IT WAS PREPARED.


ARCHITECT / ENGINEER NOTES:

**FOR APPROVAL**


VERIFY THAT LINE ABOVE IS 1" LONG. PRINT MAY HAVE BEEN REDUCED.

REV	DATE	DESCRIPTION
0	11/28/2023	SUBMITTED FOR APPROVAL

KEY PLAN

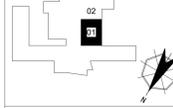

ARCH: KSO Design  
 ENG: Sage Engineering Associates  
 PROJECT: 101 Church St., Lynchburg, VA 24502  
 TITLE: LEVEL 01  
 FIRST FLOOR PLANT PLAN - AREA 1  
 DATE: 11/28/2023  
 SCALE: 3/8" = 1'-0"  
 DRAWING NO: J23-287  
 REV: 0

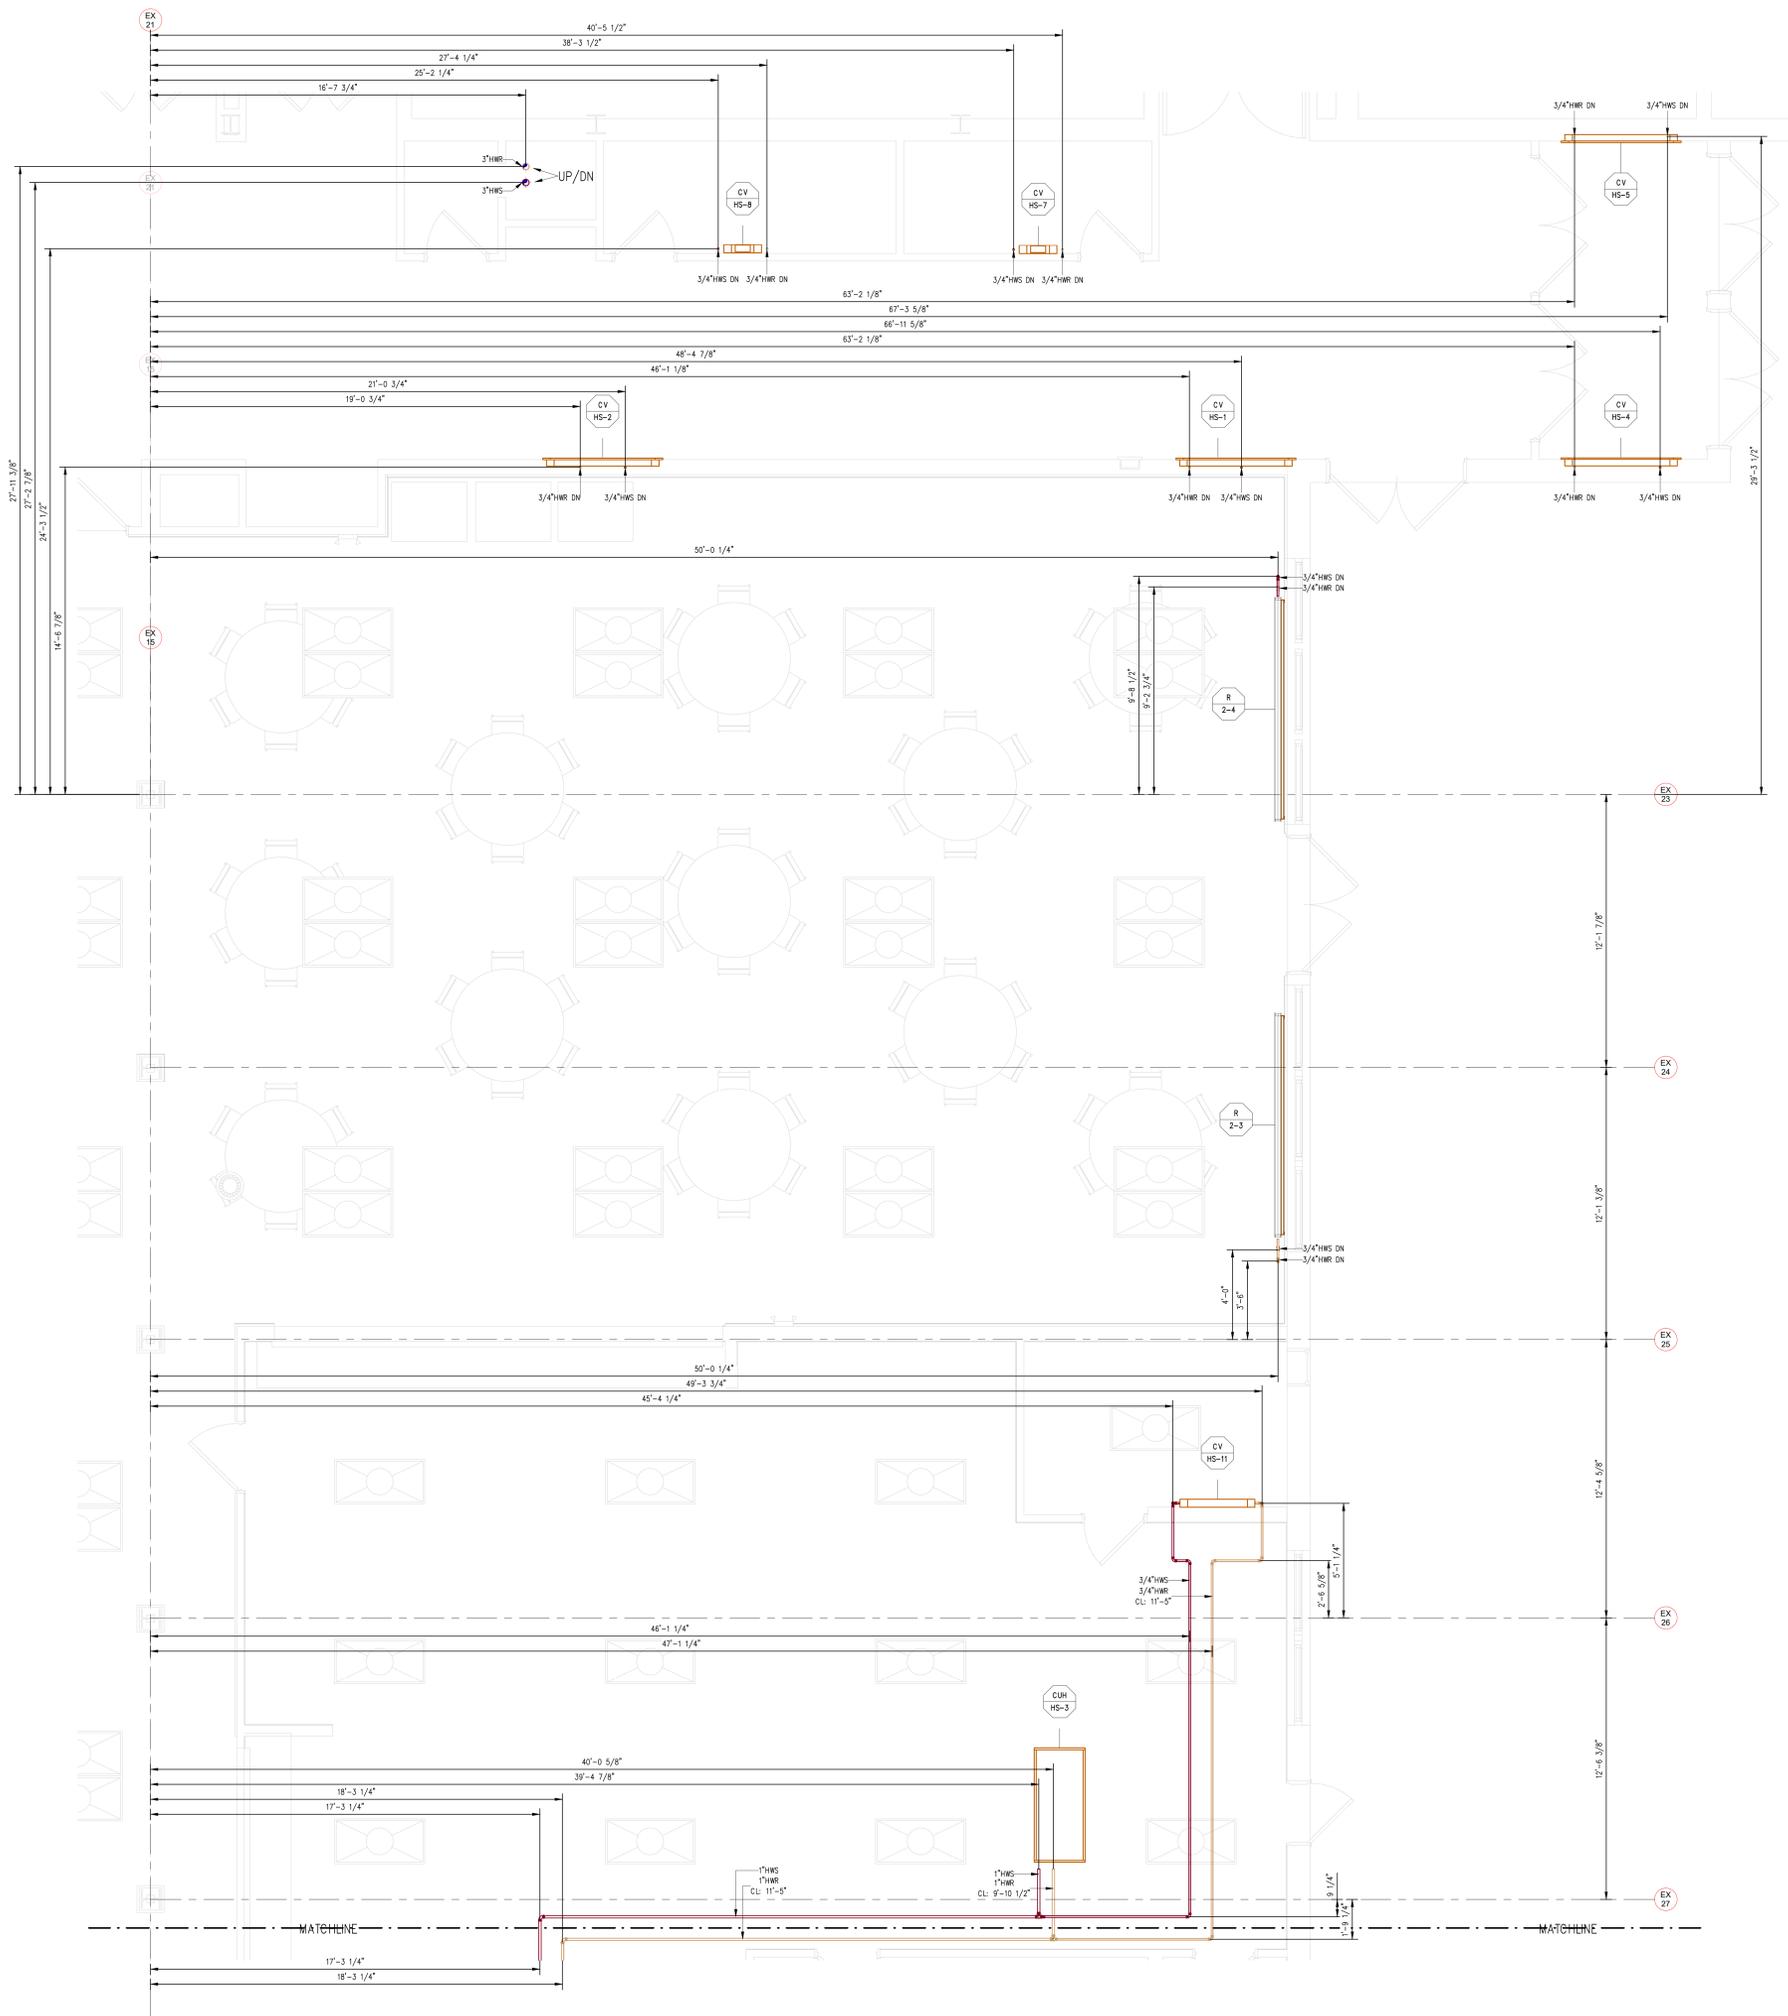

**DRAWING NOTES AND SYMBOLS**

- ELEVATIONS TAKEN FROM 1st FLOOR - 261'-0"
- SCAN ABOVE CEILING TILES UNAVAILABLE, V.I.F.

**REFERENCE DRAWINGS**

TRADE	DESCRIPTION	DATE	REV
MECH	MECHANICAL		
ELECTR	ELECTRICAL		
PLUMB	PLUMBING		
ARCH	ARCHITECTURAL		

**RECORD OF TRADE COORDINATION**

TRADE	COMPANY	DATE	AUTHORIZED SIGNATURE
MECH			
ELECTR			
PLUMB			
ARCH			

**COORDINATION NOTE**

ELITECAD DESIGNERS SHALL NOT BE RESPONSIBLE FOR ANY CONSTRUCTION ERRORS OR OMISSIONS THAT MAY RESULT FROM COORDINATION MADE BY THE CLIENT BASED ON THE INFORMATION PROVIDED OR FROM CHANGES REQUESTED BY THE CLIENT. ELITECAD DESIGNERS SHALL NOT BE RESPONSIBLE FOR THE ACCURACY OF ANY INFORMATION PROVIDED BY THE CLIENT.

**ELITECAD DESIGNERS DISCLAIMER**

ELITECAD DESIGNERS SHALL NOT BE RESPONSIBLE FOR ANY CONSTRUCTION ERRORS OR OMISSIONS THAT MAY RESULT FROM COORDINATION MADE BY THE CLIENT BASED ON THE INFORMATION PROVIDED OR FROM CHANGES REQUESTED BY THE CLIENT. ELITECAD DESIGNERS SHALL NOT BE RESPONSIBLE FOR THE ACCURACY OF ANY INFORMATION PROVIDED BY THE CLIENT.

**ARCHITECT / ENGINEER NOTES:**

**FOR APPROVAL**

VERIFY THAT LINE ABOVE IS 1" LONG. PRINT MAY HAVE BEEN REDUCED.

REV	DATE	DESCRIPTION
0	11/28/2023	SUBMITTED FOR APPROVAL

