
















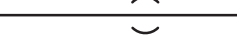

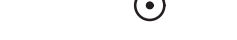




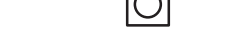












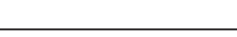










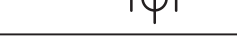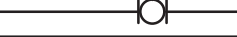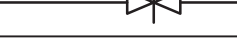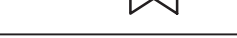

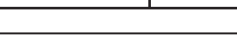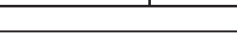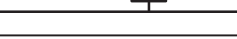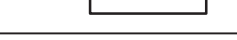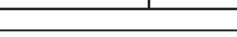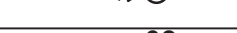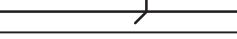LEGEND	
SYMBOL	DESCRIPTION
	PIPING UP
	PIPING DOWN
	PIPING RISE OR DROP
	BRANCH-TOP CONNECTION
	BRANCH-BOTTOM CONNECTION
	REDUCER
	CLEANOUT
	FLOOR CLEANOUT
	CAPPED PIPE
	METER
	FLOOR DRAIN
	AQUASTAT
	PUMP
	STRAINER
	UNION
	THERMOSTATIC MIXING VALVE
	BALANCING VALVE (BLV)
	GLOBE VALVE (GLV)
	CHECK VALVE (CV)
	GAS COCK, GAS STOP
	BALL VALVE (BV)
	BUTTERFLY VALVE (BFV)
	SOLENOID VALVE
	PRESSURE-REDUCING VALVE (PRV)
	GATE VALVE (GV)
	PRESSURE-RELIEF VALVE (RV)
	BACKFLOW PREVENTER
	FROST FREE HOSE BIBB
	HOSE BIBB
	RECESSED-BOX HOSE BIBB OR WALL HYDRANT
	EXPANSION JOINT
	WATER HAMMER ARRESTER
	VALVE IN RISER
	WALL CLEANOUT (WCO)
	PITCH DOWN OR UP IN DIRECTION OF ARROW
	FLOW IN DIRECTION OF ARROW
	COLD WATER (CW)
	TEMPERED WATER (TW)
	HOT WATER (HW)
	TEMPERED WATER RETURN (TWR)
	HOT WATER RETURN (HWR)
	WASTE PIPING (W,S,OW)
	BELOW SLAB WASTE PIPING
	VENT PIPING (V)
	GAS PIPING (G)
	PIPING / EQUIPMENT TO BE REMOVED
	POINT OF CONNECTION
	POINT OF DISCONNECTION

ABBREVIATIONS	
AFF	ABOVE FINISHED FLOOR
BTU	BRITISH THERMAL UNIT
BTUH	BTU PER HOUR
CLG	CEILING
CO	CLEAN OUT
CODP	CLEAN OUT DECK PLATE
COWP	CLEAN OUT WALL PLATE
CW	COLD WATER
(D)	DEMOLISH
DCV	DOUBLE CHECK VALVE DEVICE
DEG. F	° FAHRENHEIT
DIA	DIAMETER
DN	DOWN
(E)	EXISTING
EA	EACH
FAI	FRESH AIR INTAKE
FD	FLOOR DRAIN
G	GAS
'GC'	GENERAL CONSTRUCTION CONTRACTOR
GPM	GALLONS PER MINUTE
GPH	GALLONS PER HOUR
'H'	HVAC CONTRACTOR
HP	HORSEPOWER
HW	HOT WATER
HWR	HOT WATER RETURN
IN.	INCHES
IN. W.C. (W.G.)	INCHES WATER COLUMN (WATER GAUGE)
KW	KILOWATTS
LBS	POUNDS
M	METER
MAX	MAXIMUM
MIN	MINIMUM
NTS	NOT TO SCALE
OD	OUTER DIAMETER
(P)	PROPOSED
'P'	PLUMBING CONTRACTOR
PD	PRESSURE DROP
RD	ROOF DRAIN
RPM	REVOLUTIONS PER MINUTE
RPZ	REDUCED PRESSURE ZONE
SAN / S	SANITARY
ST	STORM DRAIN
TEMP	TEMPERATURE
TYP	TYPICAL
TW	TEMPERED WATER (110°F)
TWR	TEMPERED WATER RETURN
V	VENT
VTR	VENT THROUGH ROOF
W	WASTE

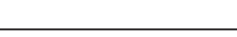GENERAL PLUMBING NOTES

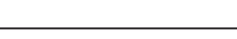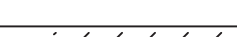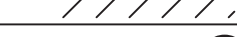1. PROVIDE ALL MATERIALS AND EQUIPMENT AND PERFORM ALL LABOR REQUIRED TO INSTALL COMPLETE AND OPERABLE PLUMBING SYSTEMS AS INDICATED ON THE DRAWINGS, AS SPECIFIED AND AS REQUIRED BY CODE.
2. THE CONTRACTOR, BY PRESENTING THEIR BID FOR THE WORK, REPRESENTS THAT HE/SHE HAS INSPECTED THE SITE AND IS COMPLETELY FAMILIAR WITH THE SCOPE OF WORK AND ALL FIELD CONDITIONS RELATED TO, AND AFFECTING THE WORK AND ITS PERFORMANCE. EXCEPTIONS AFFECTING THE WORK AND ITS PERFORMANCE, OR CONFLICTS BETWEEN FIELD CONDITIONS, SHALL BE BROUGHT TO THE ATTENTION OF THE ARCHITECT PRIOR TO THE SUBMISSION OF BIDS.
3. PERFORM ALL WORK IN ACCORDANCE WITH THE 2020 NEW YORK STATE PLUMBING (NYSPEC), FIRE (NYSFC), MECHANICAL (NYSMC), ENERGY CONSERVATION CONSTRUCTION (NYSECC), AND FUEL GAS (NYSFGC) CODE AND THE REQUIREMENTS OF THE LOCAL AUTHORITIES HAVING JURISDICTION.
4. COMPLY WITH THE NATIONAL ELECTRIC CODE AND THE REQUIREMENTS OF DIVISION 26 FOR ALL ELECTRICAL INSTALLATIONS.
5. APPLY FOR AND SECURE ALL REQUIRED PERMITS AND INSPECTIONS AND PAY ALL COSTS FOR THE SAME.
6. FIRE STOP ALL OPENINGS IN FIRE RATED CONSTRUCTION FOR PIPING, CONDUIT, ETC.
7. DO NOT SCALE DRAWINGS. DRAWINGS FOR PLUMBING WORK ARE DIAGRAMMATIC AND ARE INTENDED TO CONVEY SCOPE AND GENERAL ARRANGEMENT ONLY. THE LOCATIONS OF ALL ITEMS SHOWN ON THE DRAWINGS OR CALLED FOR IN THE SPECIFICATIONS THAT ARE NOT DEFINITELY FIXED BY DIMENSIONS ARE APPROXIMATE.
8. COORDINATE CONTRACT DOCUMENTS PROJECT REQUIREMENTS, WORK OF OTHERS, AND EQUIPMENT AND MATERIALS PURCHASED WITH FIELD DIMENSIONS, MANUFACTURERS REQUIREMENTS FOR INSTALLATION, OPERATION, AND MAINTENANCE. CONTRACTORS INTENDED MEANS AND METHODS OF INSTALLATION AND CONTRACTORS FABRICATED ITEMS TO ENSURE A PROPER "FIT" AND INSTALLATION. BRING ANY CONFLICTS TO THE ATTENTION OF THE ARCHITECT/ENGINEER DURING THE SUBMITTAL PHASE FOR RESOLUTION PRIOR TO PURCHASING ANY EQUIPMENT.
9. MAINTAIN MAXIMUM HEADROOM AND SPACE CONDITIONS AT ALL POINTS. WHERE HEADROOM AND SPACE CONDITIONS APPEAR INADEQUATE, NOTIFY THE ARCHITECT/ENGINEER PRIOR TO PROCEEDING WITH INSTALLATION. MAINTAIN A MINIMUM OF 6'-8" CLEARANCE FROM FINISHED FLOOR TO UNDERSIDE OF PIPES, CONDUITS, SUSPENDED EQUIPMENT, ETC., THROUGHOUT ACCESS ROUTES IN MECHANICAL ROOMS.
10. FIELD VERIFY AND COORDINATE ALL PIPING DIMENSIONS BEFORE FABRICATION. MAKE MODIFICATIONS IN THE LAYOUT AS NEEDED TO PREVENT CONFLICT WITH WORK OF OTHER TRADES OR FOR PROPER EXECUTION OF THE WORK. OBTAIN THE APPROVAL OF THE ARCHITECT/ENGINEER FOR MODIFICATIONS.
11. PROVIDE PRODUCTS OF ONE MANUFACTURER WHERE TWO OR MORE ITEMS OF THE SAME TYPE OF MATERIAL OR EQUIPMENT IS REQUIRED.
12. INSTALL ALL EQUIPMENT AND APPURTENANCES IN ACCORDANCE WITH MANUFACTURER'S RECOMMENDATIONS, CONTRACT DOCUMENTS, AND APPLICABLE CODES AND REGULATIONS. REFER TO DETAILS FOR ADDITIONAL PIPING AND EQUIPMENT INSTALLATION REQUIREMENTS.
13. LOCATE ALL TEMPERATURE, PRESSURE, AND FLOW MEASURING DEVICES IN ACCESSIBLE LOCATIONS WITH STRAIGHT SECTION OF PIPE UP, AND DOWNSTREAM AS RECOMMENDED BY THE MANUFACTURER TO ENSURE MANUFACTURER CERTIFIED ACCURACY.
14. COORDINATE ALL EQUIPMENT CONNECTIONS WITH MANUFACTURER'S CERTIFIED DRAWINGS. COORDINATE AND PROVIDE ALL PIPING TRANSITIONS REQUIRED FOR FINAL CONNECTIONS TO EQUIPMENT.
15. COORDINATE LOCATIONS AND SIZES OF ALL FLOOR, WALL, AND ROOF OPENINGS WITH ALL OTHER TRADES. COORDINATE ALL PIPING AND EQUIPMENT SUPPORTED FROM STRUCTURE WITH GENERAL CONSTRUCTION WORK.
16. COMPLETE ALL PRESSURE TESTS BEFORE ANY PLUMBING EQUIPMENT, OR PIPING INSULATION IS APPLIED.
17. MAKE ALL ATTACHMENTS TO JOISTS, TRUSSES, OR JOIST GIRDERS AT PANEL POINTS. PROVIDE BEAM CLAMPS MEETING MSS STANDARDS. THE USE OF C-CLAMPS IS NOT PERMITTED.
18. PROVIDE CONCRETE PADS A MINIMUM OF 4 INCHES HIGH FOR ALL FLOOR MOUNTED EQUIPMENT. EXTEND PAD 4 INCHES BEYOND THE EQUIPMENT ON ALL SIDES.
19. INSTALL PIPING, AND CONDUIT CONCEALED IN AREAS HAVING HUNG CEILINGS AND/OR FURRED SPACES UNLESS OTHERWISE INDICATED ON THE DRAWINGS.
20. REFER TO ARCHITECTURAL DRAWINGS FOR EXACT LOCATION OF ALL ACCESSIBLE FIXTURES. MOUNT ALL SUCH FIXTURES IN ACCORDANCE WITH THE REQUIREMENTS OF THE AUTHORITY HAVING JURISDICTION.
21. PROVIDE ACCESS DOORS IN WALLS, PARTITIONS, AND CEILINGS AS REQUIRED TO MAKE VALVES, WATER HAMMER ARRESTERS, ETC. READILY ACCESSIBLE.
22. ARRANGE FOR, COORDINATE, AND MAKE CONNECTION TO ALL SERVICES PROVIDED BY OTHERS. CONFORM TO ALL REQUIREMENTS APPLICABLE TO CONNECTIONS IMPOSED BY UTILITY COMPANIES AND AUTHORITIES HAVING JURISDICTION.
23. INSTALL FIXTURES AND EQUIPMENT WITH VALVES, UNIONS, ETC. TO ALLOW FOR EASE OF SERVICE AND/OR REMOVAL.
24. CORE DRILL ALL PENETRATIONS THROUGH CONCRETE FLOORS, WALLS, AND FOOTINGS.
25. INSTALL LINK SEAL TYPE PROTECTION FOR WATER RESISTANT SEALS AT ALL SLAB AND BELOW GROUND WALL FOOTING PENETRATIONS.
26. PROVIDE A CLEANOUT AT THE BASE OF WASTE AND VENT STACKS WITH FINISHED WALL PLATE IN FINISHED WALLS.
27. FURNISH AND INSTALL WATER PRESSURE REDUCING VALVE AND PRESSURE RELIEF VALVE IN ACCORDANCE WITH THE NEW YORK STATE PLUMBING CODE ON ALL INCOMING DOMESTIC WATER SYSTEMS IN EXCESS OF 80 P.S.I.G.
28. COVER ALL COPPER PIPING BELOW SLAB WITH "ARMAFLEX" TYPE INSULATION.
29. SLOPE ALL VENT PIPING TO DRAIN BACK TO THE DRAINAGE SYSTEM.
30. FLUSH AND DISINFECT ALL DOMESTIC POTABLE WATER PIPING AND TEST THE WATER IN ACCORDANCE WITH THE INTERNATIONAL PLUMBING CODE. PROVIDE CERTIFICATE OF PERFORMANCE AND LABORATORY TEST REPORT TO LOCAL AUTHORITIES HAVING JURISDICTION AND OBTAIN THEIR APPROVAL.
31. PROVIDE WATER HAMMER ARRESTORS AT ALL QUICK CLOSING FIXTURE VALVE LOCATIONS.
32. ALL PIPING, VALVES AND FITTINGS USED FOR POTABLE WATER SHALL BE NSF 61/372 COMPLIANT AND BE TESTED FOR LOW LEAD.
33. ANY PENETRATIONS THROUGH AIR BARRIER SHALL BE SEALED AS PER 2020 NYSECC RESIDENTIAL AND COMMERCIAL PROVISIONS.
34. ALL PIPING IN PLENUM SPACES SHALL BE CAST IRON FOR SANITARY, STORM, VENT SYSTEMS, AND COPPER PIPING FOR DOMESTIC SYSTEMS, AND STEEL PIPING FOR GAS SYSTEMS. NO PLASTIC PIPING ALLOWED.

DEMOLITION NOTES

GENERAL

1. PRIOR TO PROPOSAL SUBMISSION, THIS CONTRACTOR SHALL VISIT THE SITE TO REVIEW THE EXISTING CONDITIONS ASSOCIATED WITH THE SCOPE OF WORK AND ADJACENT AREAS TO ASCERTAIN THE DIFFICULTIES WHICH WILL AFFECT THE EXECUTION OF THE WORK OF THIS CONTRACT.
2. SUBMISSION OF A PROPOSAL WILL BE CONSTRUED AS EVIDENCE THAT THE ABOVE SITE EXAMINATION HAS BEEN MADE AND LATER CLAIMS WILL NOT BE RECOGNIZED FOR EXTRA LABOR, EQUIPMENT OR MATERIALS REQUIRED BECAUSE OF DIFFICULTIES ENCOUNTERED WHICH COULD HAVE BEEN FORESEEN HAD SUCH AN EXAMINATION BEEN MADE.
3. ALL DEMOLITION WORK SHALL BE IN COMPLIANCE WITH ALL FEDERAL AND NEW YORK STATE APPLICABLE BUILDING AND LIFE AND SAFETY REGULATIONS.



SCOPE OF WORK

1. DEMOLITION WORK SHALL INCLUDE ALL MATERIALS, LABOR, EXTENSIONS, CONNECTIONS, CUTTING, REPAIRING, ADAPTING AND OTHER PLUMBING WORK REQUIRED TO MAINTAIN SERVICE PENDING THE COMPLETION OF THE PERMANENT WORK. COORDINATE THE EXTENT OF DEMOLITION WORK WITH THE ARCHITECT AND BUILDING MANAGEMENT.
2. THE CONTRACTOR SHALL REMOVE AND DISPOSE OF ALL CONSTRUCTION DEBRIS AND UNWANTED MATERIAL OFF SITE IN ACCORDANCE WITH CONTRACT SPECIFICATIONS.
3. THE CONTRACTOR SHALL TAKE CARE NOT TO DAMAGE ADJOINING SURFACES OUTSIDE THE CONTRACT AREA OR SCOPE OF WORK. THE CONTRACTOR SHALL BE RESPONSIBLE TO RESTORE TO EXISTING CONDITIONS SURFACE DAMAGE DURING CONSTRUCTION INCLUDING PATCHING AND PAINTING AS REQUIRED AND DEEMED NECESSARY BY THE ARCHITECT.
4. ALL EXISTING WORK REQUIRED TO REMAIN BUT INTERFERING WITH PROPOSED NEW PLUMBING (AS WELL AS ELECTRICAL, MECHANICAL AND GENERAL CONSTRUCTION WORK) SHALL BE RELOCATED AND RECONNECTED USING MATERIALS CONFORMING TO STANDARDS OF THIS CONTRACT.
5. REMOVE ALL FIXTURES AS NOTED ON THE ARCHITECTURAL PLANS. PROVIDE TEMPORARY CAPS FOR HOT, COLD AND SANITARY CONNECTIONS DURING NEW CONSTRUCTION.
6. REMOVE BASE BUILDING PIPING AS INDICATED BELOW:
 - 6.1. REMOVE ALL ABANDONED BASE BUILDING PIPING BACK TO THE EXISTING WET COLUMNS OR SHAFTS, OR AS NOTED ON DRAWINGS.
 - 6.2. CONTRACTOR TO CONTACT BUILDING MANAGEMENT AND TENANT REGARDING REMOVAL SCOPE OF WORK TO MAINTAIN CONTINUITY OF ALL SERVICES TO ALL TENANTS WHO ARE TO REMAIN OPERATIONAL AND NOT BE AFFECTED BY DEMOLITION WORK.
 - 6.3. ALL EXISTING BUILDING VALVES FOR DOMESTIC WATER MAINS AT SHAFTS ARE TO REMAIN.
 7. PROVIDE ADDITIONAL SUPPORT FOR ALL EXISTING PIPING TO REMAIN WHICH ARE AFFECTED BY DEMOLITION OF EXISTING CEILING AND PARTITIONS.
 8. COORDINATE WITH OWNER TO DETERMINE WHETHER REMOVED EQUIPMENT IS TO BE TURNED OVER TO THE OWNER.


PLUMBING FIXTURES									
FIXTURE NO.	DESCRIPTION	MINIMUM CONNECTION SIZES (IN)							
		COLD WATER		TEMPERED WATER		DRAIN		V	
		SIZE	FU	SIZE	FU	SIZE	DFU		
SK-1	SINK - DROP IN - ELKAY MODEL DRKAD371740RC - ADA CERTIFIED - DOUBLE BOWL - STAINLESS STEEL, 37-1/4" X 17" X 4" FAUCET - ELKAY MODEL LKD2439C - GOOSENECK BUBBLER - ELKAY MODEL LK1141A - PUSH BUTTON	1/2	1	1/2	1	1-1/2	2	1-1/2	
SK-2	SINK - DROP IN - SINGLE BOWL, 21" X 15-3/4" X 6-3/8" - ADA COMPLIANT FAUCET - CHICAGO MODEL 895-317GN2AE65VPAB - GOOSENECK	1/2	1	1/2	1	1-1/2	2	1-1/2	
NOTES:									
1. CHROME PLATE ALL DRAIN PIPE, FITTINGS, P-TRAPS AND SUPPLY LINES THAT ARE EXPOSED, LOCATED WITHIN VANITIES OR ACCESSIBLE CABINETS OR BEHIND WATER CLOSETS									
2. MINIMUM CONNECTION SIZES INDICATED ARE EQUIPMENT CONNECTION SIZES OR CODE MINIMUM SIZES, SEE PLANS AND DIAGRAMS FOR ACTUAL SIZES REQUIRED									
3. ALL FLOOR DRAINS SHALL HAVE TRAP PRIMER CONNECTION AND BE CONNECTED TO NEAREST PLUMBING FIXTURE.									

HANGER SPACING		
PIPING MATERIAL	MAX. HORIZONTAL (FT)	MAX. VERTICAL (FT)
ABS PIPE	4	10
ALUMINUM TUBING	10	15
BRASS PIPE	10	10
CAST-IRON PIPE	5	15
COPPER OR COPPER ALLOY PIPE	12	10
COPPER OR COPPER ALLOY PIPE 1½" Ø OR SMALLER	6	10
COPPER OR COPPER ALLOY PIPE 1½" Ø OR LARGER	10	10
PEX	2.67	10
CPVC 1" OR SMALLER	3	10
CPVC 1-1/4" OR LARGER	4	10
STEEL PIPE	12	15
POLYETHYLENE /ALUMINUM/ POLYETHYLENE	2.67	4
PVC PIPE	4	10
STAINLESS STEEL DRAINAGE	10	10

HANGER ROD SCHEDULE			
PIPE SIZE	ROD SIZE	PIPE SIZE	ROD SIZE
UP TO 2"	3/8" DIA.	4" THRU 5"	5/8" DIA.
2 1/2" THRU 3"	1/2" DIA		

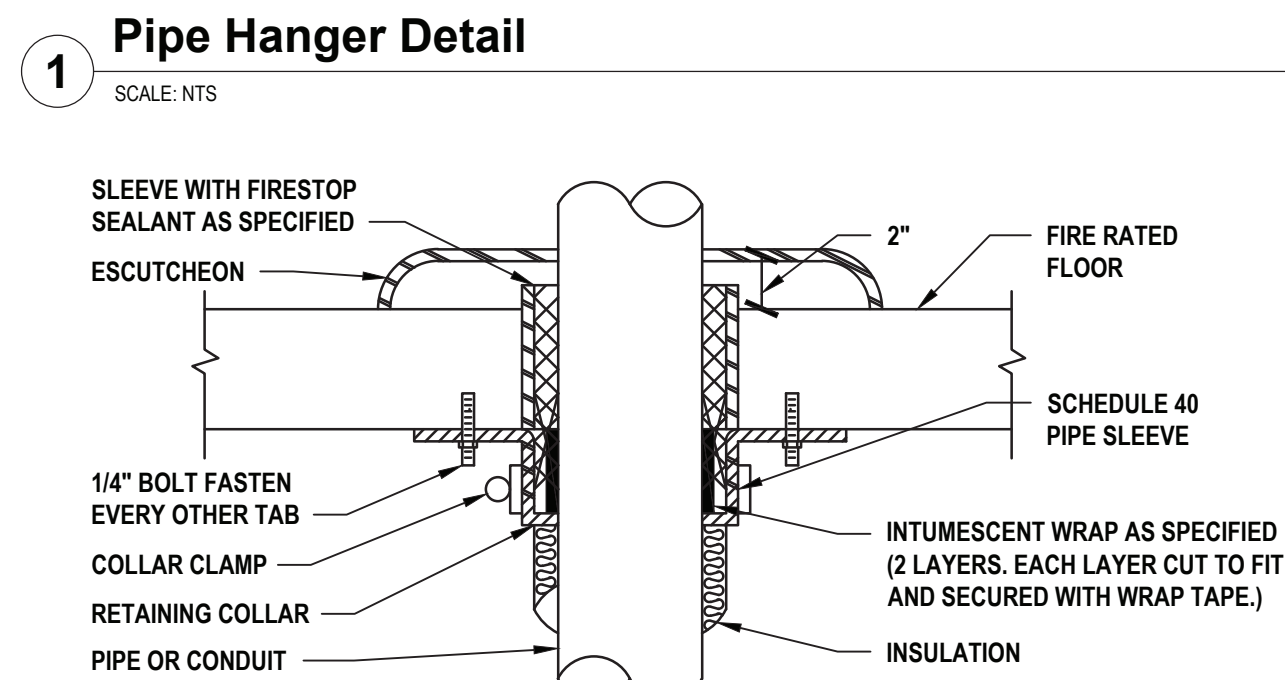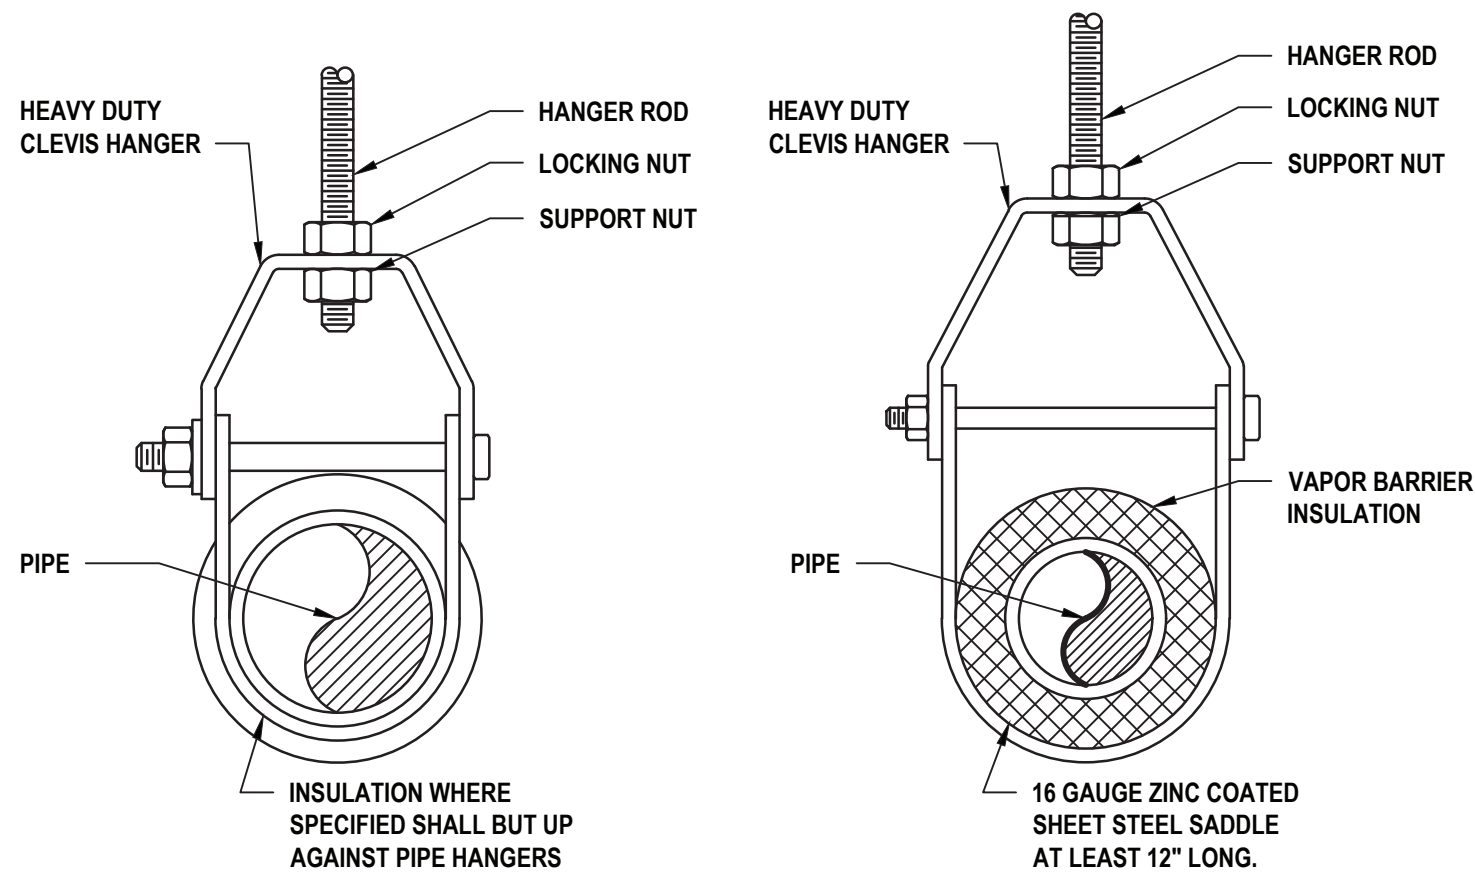

APPLICABLE CODES	
	<ul style="list-style-type: none"> 2020 NEW YORK STATE BUILDING CODE (NYSBC) 1ST PRINTING 2020 NEW YORK STATE FIRE CODE (NYSFC) 1ST PRINTING 2020 NEW YORK STATE PLUMBING CODE (NYSPC) 1ST PRINTING 2020 NEW YORK STATE FUEL GAS CODE (NYSGC) 1ST PRINTING 2020 NEW YORK STATE MECHANICAL CODE (NYSMC) 1ST PRINTING 2020 NEW YORK STATE ENERGY CONSERVATION CODE (NYSECC) 1ST PRINTING



H2M
architects
+
engineers

**2700 Westchester Avenue, Suite 415
Purchase, NY 10577
914.358.5623 • www.h2m.com**

CONSULTANTS:

MARK	DATE	DESCRIPTION
1		
	11/18/2021	FINAL BID DOCUMENT




DESIGNED BY: JRM				DRAWN BY: PMA		CHECKED BY: JRM		REVISIONS	
PROJECT No.: IRSD2003				DATE: NOVEMBER 2021		SCALE: AS SHOWN			

CLIENT

**Irvington Union Free
School District**

**Dows Lane Elementary
School Innovation Suite**

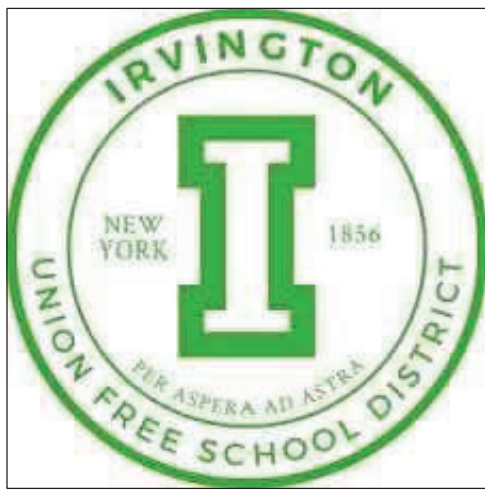

Dows Lane Elementary School
6 Dows Lane
Irvington, NY 10533

SED Number:66-04-02-02-0-002-021

CONTRACT G
GENERAL CONSTRUCTION,
ELECTRICAL, PLUMBING AND
ASBESTOS ABATEMENT WORK


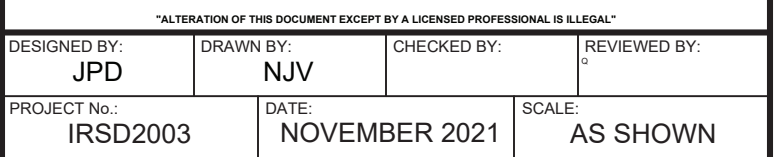
STATUS **FINAL BID DOCUMENT**

SHEET TITLE

GENERAL NOTES, LEGENDS, ABBREVIATIONS, SCHEDULES, & DETAILS

DRAWING No.

P0.0

[illegible]The logo of the Irvington Union Free School District is a circular emblem. It features a large, stylized green letter 'I' in the center. To the left of the 'I' is the text 'NEW YORK' and to the right is '1856'. The outer ring of the circle contains the text 'IRVINGTON' at the top and 'UNION FREE SCHOOL DISTRICT' at the bottom. At the very bottom of the circle is the Latin motto 'PER ASPERA AD ASTRA'.


SED Number:66-04-02-02-0-002-021

SHEET TITLE

**FIRST FLOOR DEMOLITION
PART PLAN**

DRAWING No.

P1.0

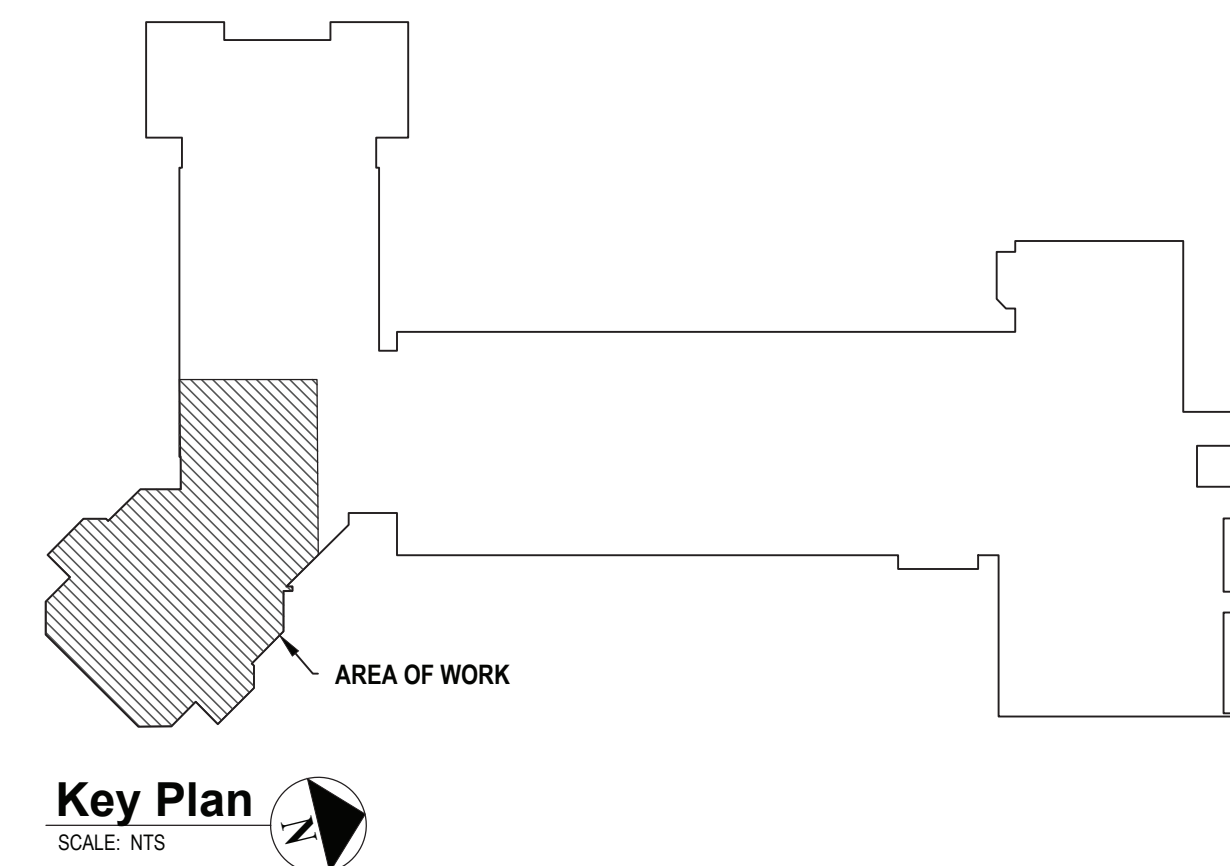



1. ALL WALL PENETRATIONS AND FLOOR PENETRATIONS THROUGH FIRE RATED CONSTRUCTIONS TO BE FIRESTOPPED. REFER TO ARCHITECTURAL DRAWINGS FOR DESIGNATION ON RATED WALL AND FLOOR CONSTRUCTION.
2. EXISTING SANITARY PIPING IN UNEXCAVATED AREA LOCATION IS APPROXIMATED. CONTRACTOR TO FIELD VERIFY EXISTING SANITARY PIPING.



CONSULTANTS:

[illegible]

RETENTION OF THIS DOCUMENT EXCEPT BY A LICENSED PROFESSIONAL IS ILLEGAL			
DESIGNED BY: JRM	DRAWN BY: PMA	CHECKED BY: JRM	REVIEWED BY: G
PROJECT No.: IRSD2003	DATE: NOVEMBER 2021	SCALE: AS SHOWN	

CLIENT

**Irvington Union Free
School District**

**Dows Lane Elementary
School Innovation Suite**



SED Number:66-04-02-02-0-002-021

CONTRACT

CONTRACT G
GENERAL CONSTRUCTION,
ELECTRICAL, PLUMBING AND
ASBESTOS ABATEMENT WORK

STATUS

FINAL BID DOCUMENT

SHEET TITLE

**BASEMENT SANITARY & VENT
PART PLAN**


DRAWING No.

P2.0

v02m com:shares\Projects\IRS\IRS (Livingston UFSD) 2003 (Dows Lane Creativity Suite Renovation)\02-BM-CADD\plumb\p2.0 - BASEMENT SANITARY & VENT PART PLAN.dwg Last Modified: Nov 12, 2021 - 10:21am Plotted on: Nov 12, 2021 - 10:23am By pangelone



MARK	DATE	DESCRIPTION
	11/18/2021	FINAL BID DOCUMENT

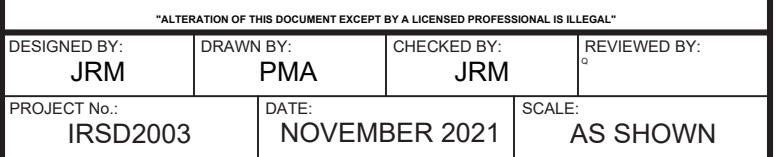

**Dows Lane Elementary
School Innovation Suite**



CONTRACT	<p align="center">CONTRACT G</p> <p align="center">GENERAL CONSTRUCTION, ELECTRICAL, PLUMBING AND ASBESTOS ABATEMENT WORK</p>
----------	---

SHEET TITLE

**FIRST FLOOR PLUMBING PART
PLAN AND RISER DIAGRAMS**

P2.1



1. ALL WALL PENETRATIONS AND FLOOR PENETRATIONS THROUGH FIRE RATED CONSTRUCTIONS TO BE FIRESTOPPED. REFER TO ARCHITECTURAL DRAWINGS FOR DESIGNATION ON RATED WALL AND FLOOR CONSTRUCTION.

