



6 THIRD FLOOR SHOWER/TOILET CONSTRUCTION PLAN (RM305)
SCALE: 1/2" = 1'-0"

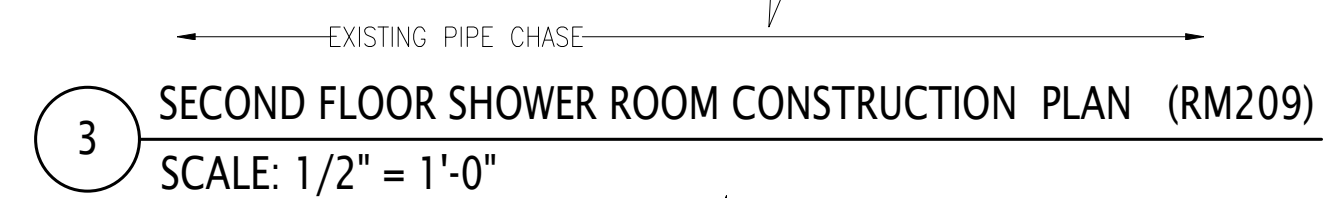

7 THIRD FLOOR SHOWER/TOILET CONSTRUCTION PLAN (RM303)
SCALE: 1/2" = 1'-0"



8 SECOND FLOOR FAMILY ROOM CONSTRUCTION PLAN (RM202)
SCALE: 1/2" = 1'-0"

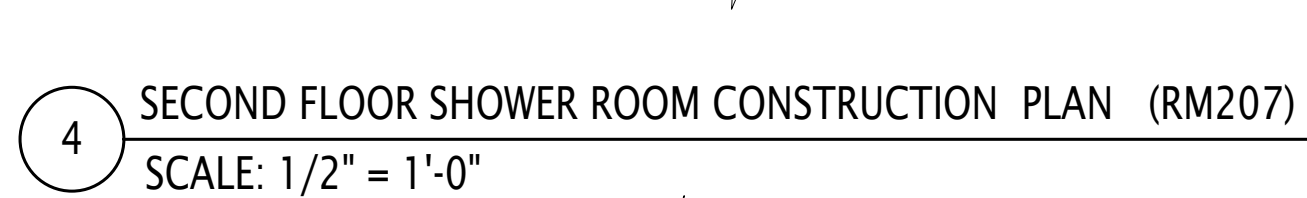

9 SECOND FLOOR FAMILY ROOM CONSTRUCTION PLAN (RM206)
SCALE: 1/2" = 1'-0"



CONSTRUCTION KEY NOTES AND SYMBOLS LEGEND

TYPICAL AT WINDOWS - REFER TO ADD ALTERNATE NO. CC-2 AND 3 - SEE PROJECT MANUAL SECTION 012300 FOR DESCRIPTION

TYPICAL: PATCH AND REPAIR FIRST FLOOR IMPACTED BY INSTALLATION OF DOOR DRAIN AND PIPES FROM SECOND FLOOR ABOVE

SCA DOOR TAG
REFER TO DWG A-801 FOR DOOR SCHEDULE

LA TOILET ACCESSORY TAG
REFER TO DWG A-801 FOR TOILET ACCESSORY SCHEDULE

C11 - PAINT EXISTING EXPOSED PIPES

C12 - PREP EXISTING SLAB TO RECEIVE NEW FINISH, FILL VOIDS, FLASH PATCH

C13 - PROVIDE NEW PAINTED WOOD SILL AT ALL WINDOWS. REFER TO DETAIL 7 DWG AB00 (INCLUDE IN BASE BD)

C14 - PROVIDE NEW DOOR, HARDWARE AND FRAME PER SCHEDULE. REFER TO DWG AB00

C15 - PREP WALLS TO RECEIVE NEW FINISH. PROVIDE NEW FINISH PER SCHEDULE. REFER TO DWG AB01

C16 - PROVIDE GLASS PANEL TO MATCH EXISTING WHERE EXHAUST FAN WAS REMOVED

C17 - PROVIDE TOILET ACCESSORIES AS INDICATED. REFER TO DRAWING A-801

C18 - REPAIR, PATCH FLOORS, WALLS & CEILINGS DAMAGED BY REMOVALS, SUITABLE FOR NEW FINISHES

C19 - PATCH AND REPAIR WINDOW HEAD AT REMOVED WINDOW TREATMENT AND HARDWARE

C20 - PATCH OPENING TO MATCH ADJACENT SURFACE AT REMOVED GRILLE

420 COLUMBUS AVENUE,
VALHALLA, NY 10595

[illegible]

ALTERATIONS TO
BUILDING # 51,
EMERGENCY HOUSING
GROUP
38 SEWARD AVENUE
MIDDLETOWN, NY 10940

SECOND AND THIRD FLOORS ENLARGED SHOWER AND TOILET ROOMS CONSTRUCTION PLANS

PROJECT NO.: 1802-01

DRAWING NO.:

A-701