


CLOSETS; CONTRACTOR TO VERIFY


THIRD FLOOR TOILET ROOM PLUMBING DEMOLITION PLAN (ROOM 304)


SCALE: 1/2" = 1'-0"

ALL PIPING & VALVING IN FIELD

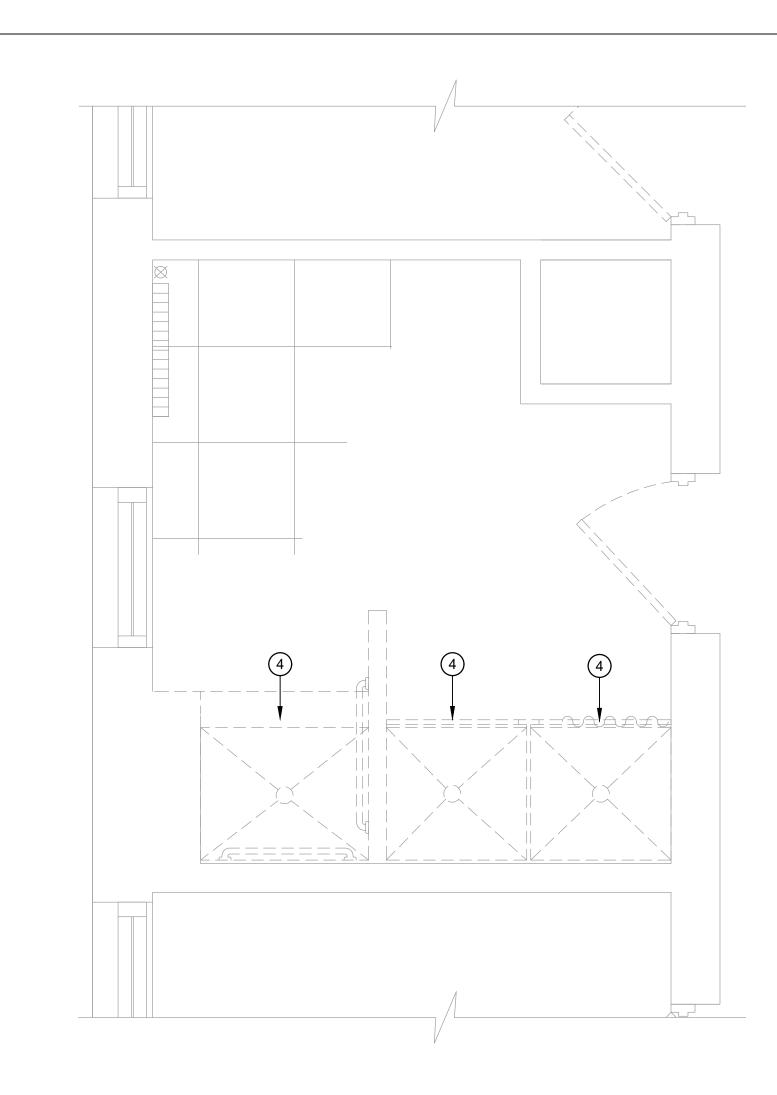


SECOND FLOOR SHOWER ROOM PLUMBING DEMOLITION PLAN (ROOM 203)

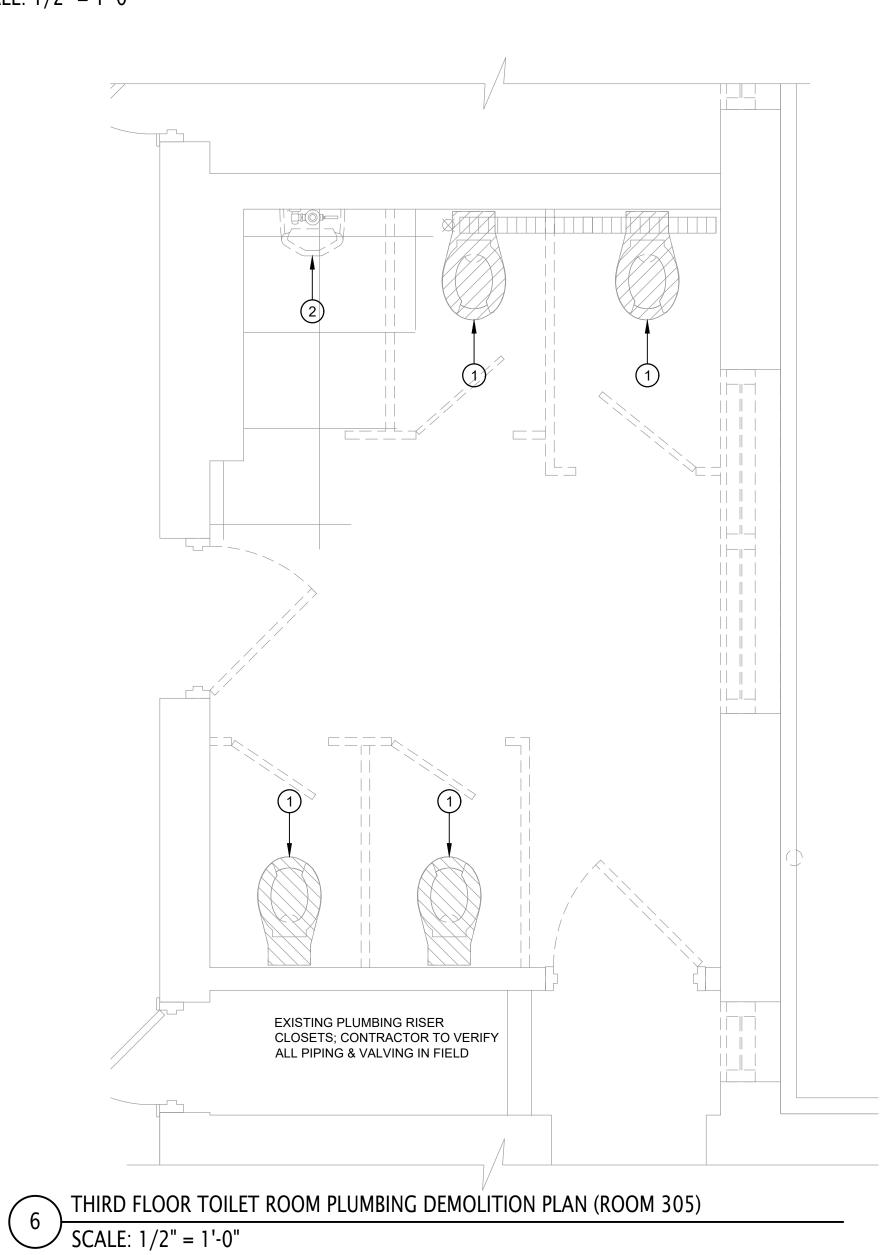

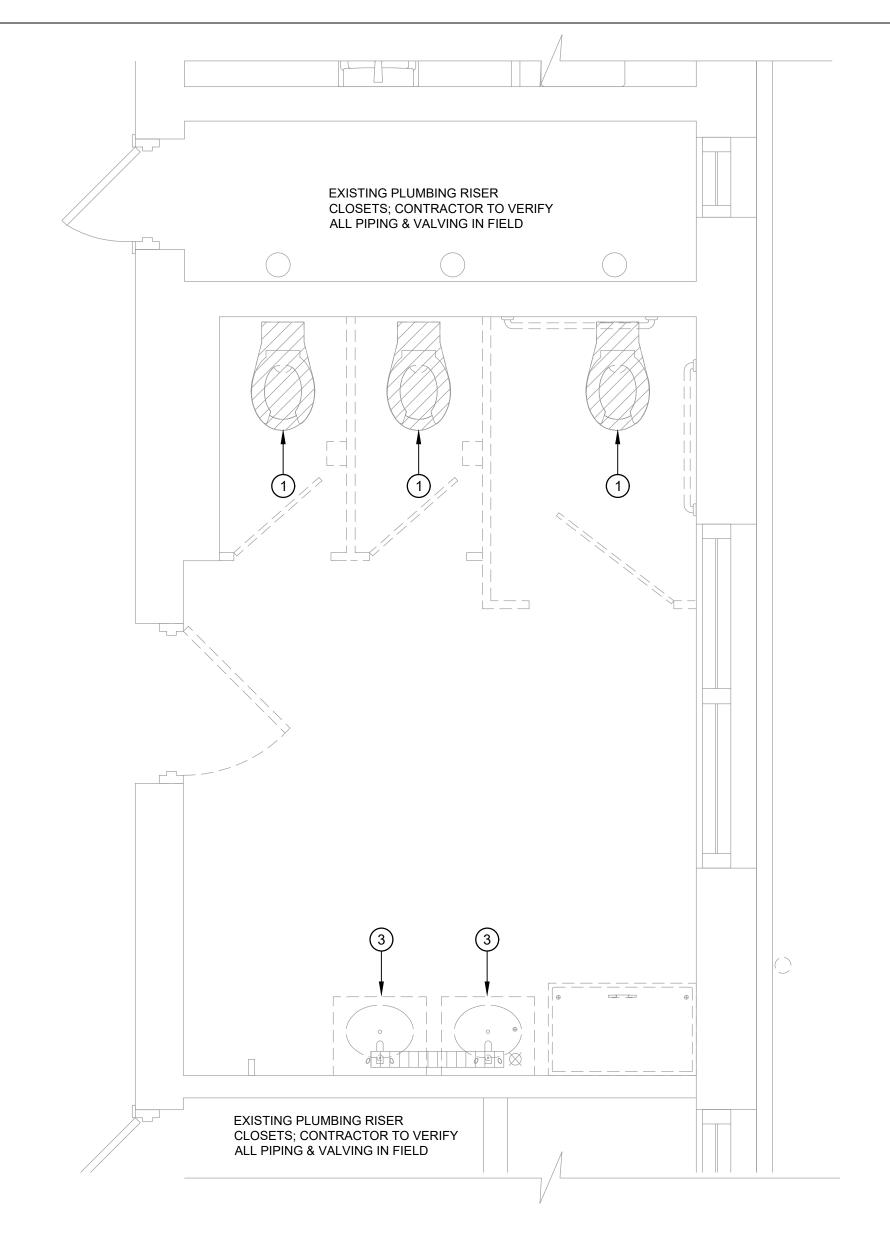

SECOND FLOOR TOILET ROOM PLUMBING DEMOLITION PLAN (ROOM 209) SCALE: 1/2" = 1'-0"

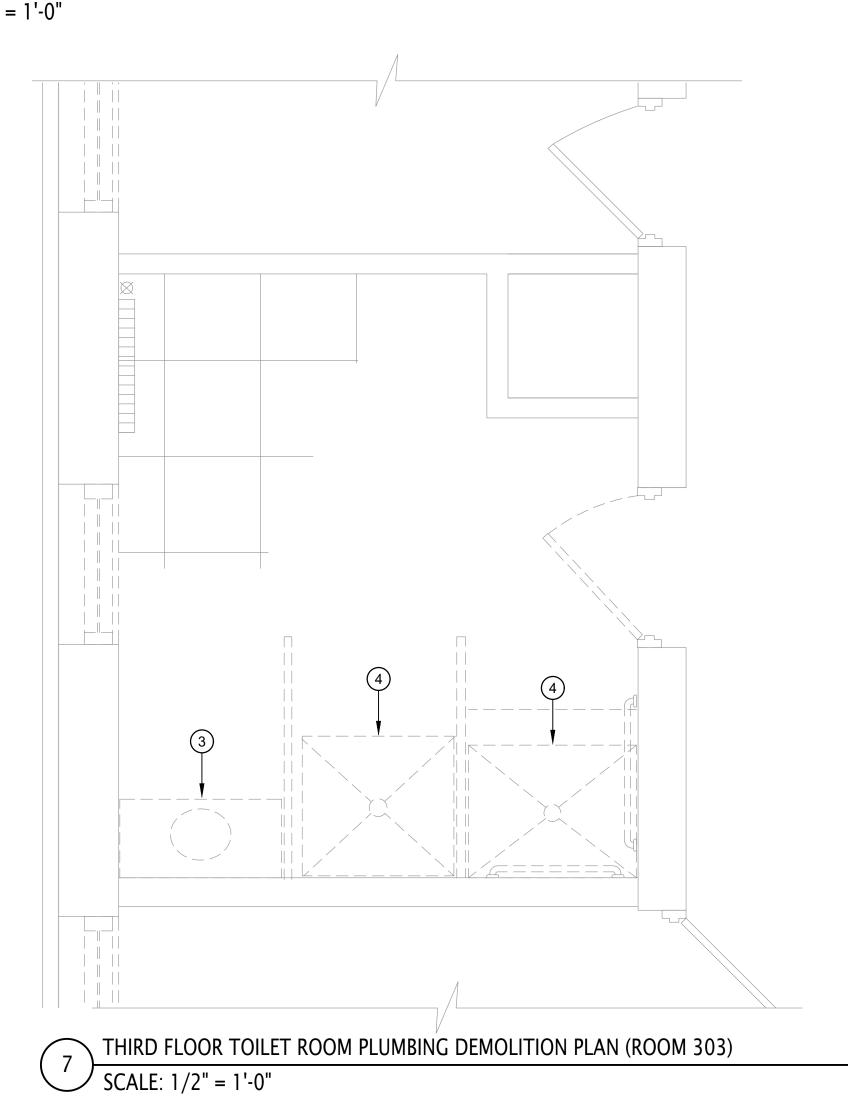

SECOND FLOOR SHOWER ROOM PLUMBING DEMOLITION PLAN (ROOM 207) SCALE: 1/2" = 1'-0"

NOTE:
PLUMBING CONTRACTOR IS TO PLAN DEMOLITION & NEW WORK SUCH THAT AT

LEAST ONE TOILET & SHOWER ROOM IS LEFT OPERATIONAL ON EACH FLOOR AT ALL TIMES; THERE ARE PLUMBING RISERS IN CLOSETS (FED FROM THE BASEMENT) ON THE NORTH & SOUTH SIDES OF EACH FLOOR; IT IS INTENDED THAT ONE SET OF RISERS BE LEFT OPERATIONAL WHILE THE OTHER SET IS BEING MODIFIED TO

ACCOMMODATE THIS WORK; THE PLUMBING CONTRACTOR IS TO FIELD VERIFY THE LOCATION AND CONDITION OF THE SHUTOFF VALVES FOR EACH RISER


KEYED PLAN NOTES:

- EXISTING SHOWER TO BE DISCONNECTED,
 REMOVED & PROPERLY DISPOSED OF; CAP
 PIPING IN PLUMBING CHASE; CAP DRAIN BELOW
 FLOOR OR CEILING BELOW 1 EXISTING WATER CLOSET TO BE DISCONNECTED, REMOVED & PROPERLY DISPOSED OF; CAP PIPING IN PLUMBING CHASE OR CEILING BELOW
- 2 EXISTING URINAL TO BE DISCONNECTED, REMOVED & PROPERLY DISPOSED OF; CAP PIPING IN PLUMBING CHASE OR CEILING BELOW
- 3 EXISTING LAVATORY TO BE DISCONNECTED, REMOVED & PROPERLY DISPOSED OF; CAP PIPING IN PLUMBING CHASE OR CEILING BELOW

Lothrop Associates LLP Architects
333 Westchester Avenue
White Plains, New York 10604

White Plains Rochester Red Bank Hartford

MECH'L/ELEC'L/PLUMBING ENGINEERS

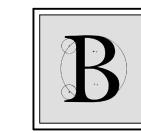


Blake Engineering pllc 1898 COUNTY ROUTE 1, WESTTOWN, NY 10998 TEL: 845-467-9207 FAX: 845-767-5050 MBLAKE@BLAKEENGINEERINGPLLC.COM MATTHEW G. BLAKE, P.E., LEED AP

NY - 89039 NJ - GE050037 PA - PE079303 MA - 53197 CT - 32283 FL - 85928

03-19-2021 ISSUED FOR BID ISSUE NO. | ISSUE DATE



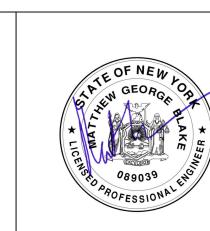

ALTERATIONS TO BUILDING # 51, EMERGENCY HOUSING GROUP 38 SEWARD AVENUE

MIDDLETOWN, NY 10940

SECOND AND THIRD FLOORS SHOWER AND TOILET ROOMS PLUMBING DEMOLITION PLANS

PROJECT NO.: 1802-01

DRAWING NO.:

P - 101