


LEGEND		
---	EXISTING PIPING, FIXTURES, ETC. TO REMAIN	
++++	EXISTING PIPING, FIXTURES, ETC. TO BE REMOVED	
---	NEW PIPING, FIXTURES, ETC.	
---	COLD WATER PIPING	
---	HOT WATER PIPING	
---	HOT WATER RETURN PIPING	
---	PLUMBING VENT PIPING	
---	SANITARY PIPING	
== SAN ==	SANITARY PIPING (UNDERGROUND)	
== ST ==	STORM PIPING	
== ST ==	STORM PIPING (UNDERGROUND)	
== ESAN ==	EXISTING SANITARY PIPING (UNDERGROUND)	
== EST ==	EXISTING STORM PIPING (UNDERGROUND)	
== EPD ==	EXISTING PUMP DISCHARGE PIPING (UNDERGROUND)	
== G ==	GAS PIPING	
== EG ==	EXISTING GAS PIPING	
---	FLOW DIRECTION WITHIN PIPE	
---	CLEANOUT	
---	CLEANOUT DECK PLATE	
---	GATE VALVE	
---	COMBINATION BALANCING & SHUT-OFF VALVE	
---	OS & Y VALVE	
---	CHECK VALVE	
---	PIPE CONNS. (BOTTOM; TOP 45 OR 90; PIPE UP)	
---	PLUMBING FIXTURE IDENTIFICATION	
---	POINT OF DISCONNECTION	
---	POINT OF CONNECTION, NEW TO EXISTING	
P.C.	PLUMBING CONTRACTOR	
G.C.	GENERAL CONTRACTOR	
HVAC	HVAC CONTRACTOR	
VTR	VENT THRU ROOF	
FAI	FRESH AIR INTAKE	
FD	FLOOR DRAIN	
PRV	PRESSURE REDUCING VALVE	
---	PART PLAN, DETAIL, SECTION NUMBER	
---	DRAWING NUMBER	
---	SECTION IDENTIFICATION	

PLUMBING FIXTURE SCHEDULE					
MARK	DESCRIPTION	BRANCH SIZE			
		W	H	H	C
A	WATER CLOSET (HANDICAPPED)	4"	2"	—	1"
B1	SINGLE SINK UNIT (HANDICAPPED)	1 1/2"	1-1/2"	1/2"	1/2"
B2	COUNTERTOP ENAMELED CAST IRON SINK	1 1/2"	1-1/2"	1/2"	1/2"
C	WATER COOLER	2"	1-1/2"	—	1/2"
D	FLOOR MOUNTED MOP RECEPTOR	3"	2"	1"	1"
F	EXISTING FIXTURE/TOILET ROOM TO REMAIN				
X	EXISTING FIXTURE/TOILET ROOM TO BE REMOVED				

- ### REMOVAL NOTES
- 1 REMOVE ALL PLUMBING FIXTURES, EQUIPMENT, SPECIALTIES, DRAINS, CONTROLS, HANGERS, BASES, SUPPORTS, PIPING, VALVES, TUBING AND PLUMBING ACCESSORIES THAT ARE NOT INCORPORATED IN THE NEW LAYOUT.
  - 2 WHERE REMOVAL IS INDICATED OR IMPLIED OR NOT INCORPORATED IN THE NEW LAYOUT, THE ITEM ITSELF IS TO BE REMOVED COMPLETELY TOGETHER WITH ALL CONNECTING PIPING, SPECIALTIES, SUPPORTS, CONTROLS, ETC. CONNECTING PIPING IS TO BE REMOVED BACK TO MAINS WHERE THE ARE TO BE CAPPED OR DISCONNECTED. THIS INCLUDES ALL GAS, SANITARY, VENT, WATER, ACID WASTE AND PUMP DISCHARGE PIPING. REFER TO DIVISION 1 OF SPECIFICATION FOR CUTTING AND PATCHING REQUIREMENTS.
  - 3 WHERE EXISTING PIPING ENTERS INACCESSIBLE TRENCHES, TUNNELS, SHAFTS, WALLS AND CEILINGS INSIDE THE EXISTING BUILDING, IT SHALL BE CUT BACK AT LEAST 2" INTO SUCH INACCESSIBLE SPACES AND SHALL BE SUITABLY CAPPED AND SEALED BY THE CONTRACTOR.
  - 4 THE CONTRACTOR SHALL EXERCISE NORMAL CAUTION TO PREVENT UNNECESSARY CUTTING AND DAMAGE TO THE EXISTING BUILDING. ANY EXCESSIVE DAMAGE AS DETERMINED BY THE OWNER SHALL BE REPAIRED AND PAID FOR BY THE CONTRACTOR CAUSING THE DAMAGE.
  - 5 ALL DEMOLISHED EQUIPMENT ETC. EXCEPT THOSE ITEMS SPECIFICALLY REQUESTED BY THE OWNER SHALL BECOME THE CONTRACTORS PROPERTY, SHALL BE REMOVED FROM THE PREMISES, AND DISPOSED OF LEGALLY.

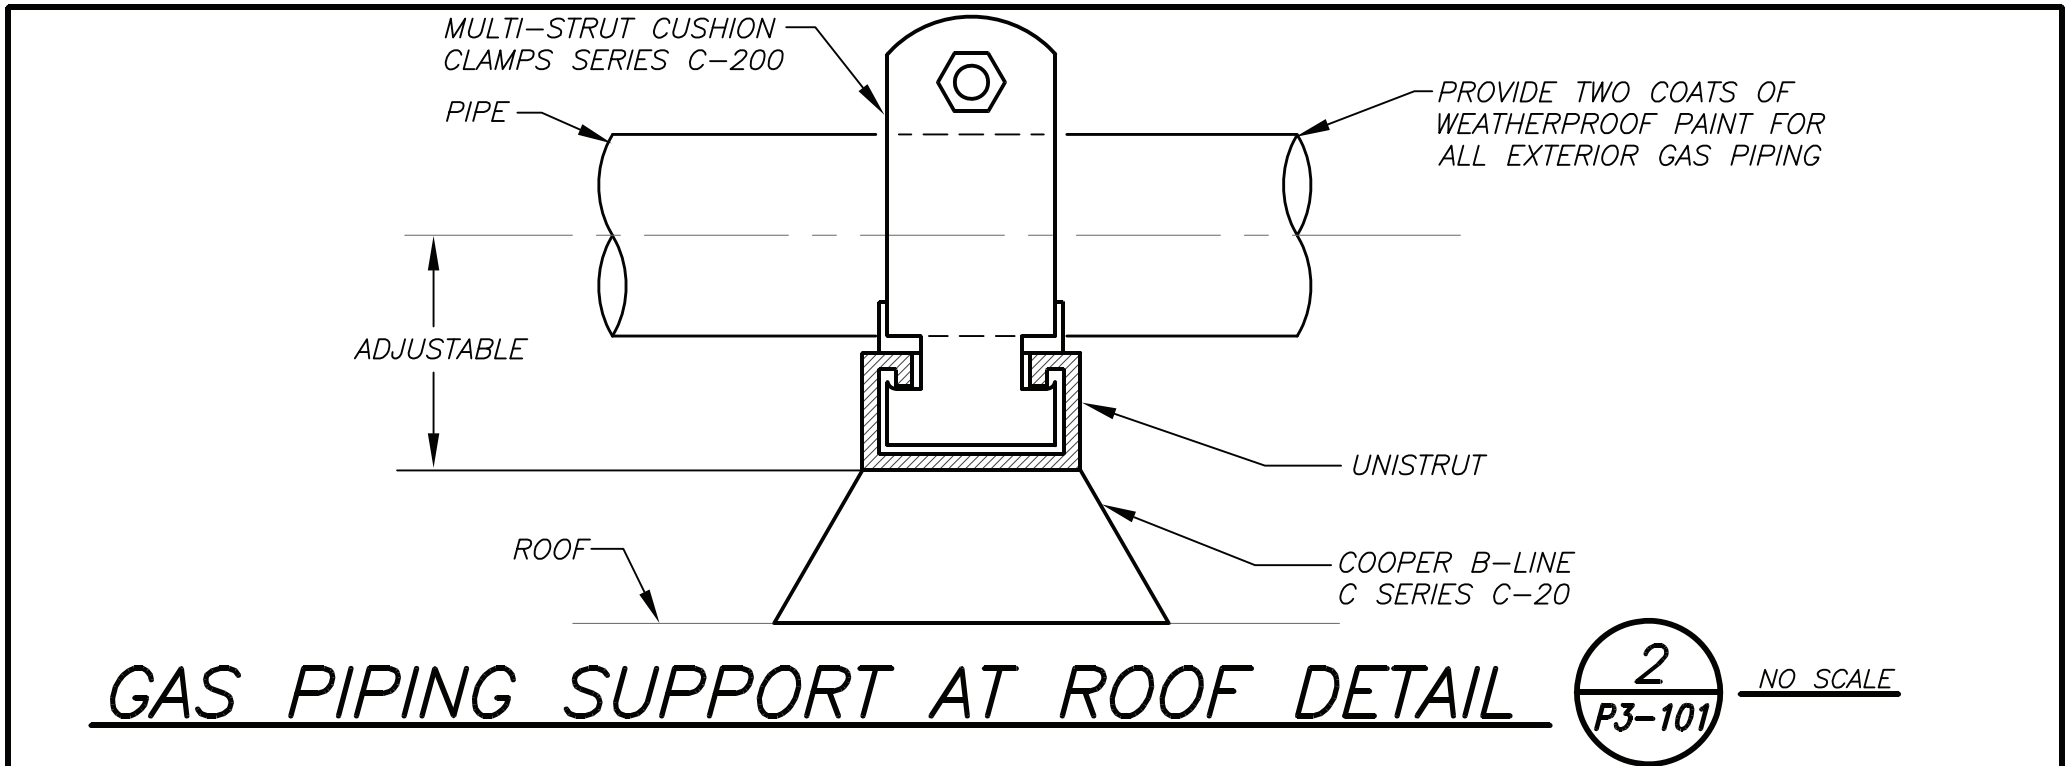

Revision Schedule

No.	Description	Date
A	SED Submission	10/23/2020
B	ISSUED FOR BID	8/10/2021

Geddis Architects

Architecture. Planning. Interiors

71 Old Post Road  
P.O. Box 1020  
Southport, CT 06890  
(203) 256-8700

Fielding International

Transforming Education by Design

259 Water Street Suite 1L  
Warren, RI 02885 USA  
+1 401-289-2789

bga

BARILE GALLAGHER & ASSOCIATES

CONSULTING ENGINEERS  
39 MARBLE AVE. PLEASANTVILLE, NY 10570  
914.328.6968 GENERAL@BGA-ENG.COM WWW.BGA-ENG.COM

Construction Manager  
SAVIN ENGINEERS, P.C.  
3 Campus Drive  
Pleasantville, NY 10570  
914-769-3200

Structural Engineer  
ODEH ENGINEERS  
1223 Mineral Spring Ave  
North Providence, RI 02904  
401-724-1771

Civil Engineer  
WESTON & SAMPSON  
1 Winners Circle, Suite 130  
Albany, NY 12205  
518-463-4400

Acoustic Consultant  
DP DESIGN  
12 Cold Spring Street  
Providence, RI  
401-861-3218

AV Consultant  
CAVANAUGH TOCCI  
327 F Boston Post Road  
Sudbury, MA 01776-3027  
978-443-7871

SED#: 6618-0001-0001-023

PROJECT

Rye City Schools  
555 Theodore Fremd Ave, Suite B-101  
Osborn Elementary School  
  
10 Osborn Road, Rye, NY 10580

LEGEND, SCHEDULE, DETAIL, NOTES AND FIRST FLOOR PLAN

SEAL & SIGNATURE DATE: 02/12/20  
PROJECT No: 9200  
DRAWING BY: BGA  
CHK BY: BGA  
DWG No: P3-101

BEFORE FABRICATION THIS CONTRACTOR SHALL VERIFY ALL MEASUREMENTS AND CONDITIONS ON JOB AND COORDINATE HIS WORK WITH THE WORK OF ALL OTHER CONTRACTORS

DBE: TAB: Layout1 - Y:\RYE CITY SD\RYE CSD - 2019 Bond - Phase 2A Osborn Addition (203000)\Drawings\Plumbing\203000P3-101-OES.dwg - DATE: Aug 06, 2021 - 2:30pm