



ENLARGED CANOPY FRAMING PLAN
1/4" = 1'-0"

- CANOPY FRAMING PLAN NOTES:**
1. ALL ELEVATIONS NOTED THUS (+X-Y) REFERENCED TO FINISHED FIRST FLOOR ELEVATION.
 2. ROOF DECK SHALL BE 1.5B22 DECK FASTENED TO SUPPORTS W/ #12 TEK SCREWS IN 36/7 FASTENER PATTERN W/ (3) #10 SIDELAP SCREWS BETWEEN SUPPORTS, U.N.O.
 3. REFER TO ARCHITECTURAL PLANS FOR TOP OF NON-LOAD BEARING WALL HEIGHTS AND ROOF SLOPES.
 4. REFER TO ARCHITECTURAL AND HVAC PLANS FOR EXACT LOCATIONS OF ROOF TOP UNITS, ROOF DRAINS, AND ROOF VENTS.
 5. REFER TO ARCHITECTURAL DRAWINGS FOR DIMENSIONS AND ELEVATIONS NOT SHOWN.
 6. PROVIDE 1/4" THK BENT PLATES OR ANGLES AT ALL ROOF EDGES, TYP. U.N.O.
 7. ALL STEEL BEAM AND COLUMN CONNECTIONS SHALL BE DESIGNED BY AN ENGINEER LICENSED IN THE STATE OF NEW YORK. REFER TO SHEET S-401 FOR MIN. SHEAR CONNECTIONS. REFER TO FRAMING PLANS FOR LOADS THAT EXCEED TABLE VALUES AND ALL MOMENT CONNECTION FORCES. REFER TO TYPICAL MOMENT CONNECTION DETAIL ON SHEET S-401 FOR CONNECTION CONCEPT.
 8. PORCH IS DEDUCT ALT. 9. ELIMINATE PORCH IN ITS ENTIRETY.
 9. ALL HSS PIPE AND OTHER OPEN SECTIONS SHALL BE CAPPED WITH A MINIMUM 1/4" THICK CAP PLATE, U.N.O. ALL WELDS SHALL BE GROUND SMOOTH.
 10. ALL STEEL SHALL BE PAINTED FOR STEEL PERMANENTLY EXPOSED TO WEATHER. REFER TO GENERAL NOTES S-001 SECTION 21C FOR DETAILS.

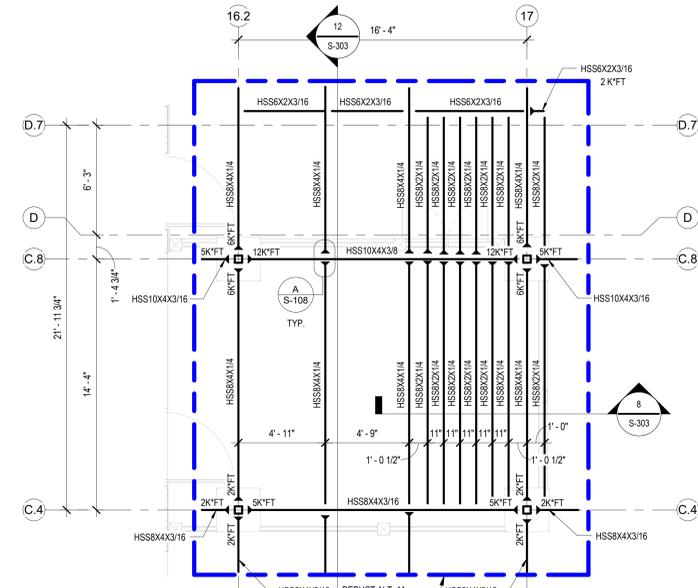


ENLARGED CANOPY FRAMING PLAN
1/4" = 1'-0"

- CANOPY FRAMING PLAN NOTES:**
1. ALL ELEVATIONS NOTED THUS (+X-Y) REFERENCED TO FINISHED FIRST FLOOR ELEVATION.
 2. ROOF DECK SHALL BE 1.5B22 DECK FASTENED TO SUPPORTS W/ #12 TEK SCREWS IN 36/7 FASTENER PATTERN W/ (3) #10 SIDELAP SCREWS BETWEEN SUPPORTS, U.N.O.
 3. REFER TO ARCHITECTURAL PLANS FOR TOP OF NON-LOAD BEARING WALL HEIGHTS AND ROOF SLOPES.
 4. REFER TO ARCHITECTURAL AND HVAC PLANS FOR EXACT LOCATIONS OF ROOF TOP UNITS, ROOF DRAINS, AND ROOF VENTS.
 5. REFER TO ARCHITECTURAL DRAWINGS FOR DIMENSIONS AND ELEVATIONS NOT SHOWN.
 6. PROVIDE 1/4" THK BENT PLATES OR ANGLES AT ALL ROOF EDGES, TYP. U.N.O.
 7. ALL STEEL BEAM AND COLUMN CONNECTIONS SHALL BE DESIGNED BY AN ENGINEER LICENSED IN THE STATE OF NEW YORK. REFER TO SHEET S-401 FOR MIN. SHEAR CONNECTIONS. REFER TO FRAMING PLANS FOR LOADS THAT EXCEED TABLE VALUES AND ALL MOMENT CONNECTION FORCES. REFER TO TYPICAL MOMENT CONNECTION DETAIL ON SHEET S-401 FOR CONNECTION CONCEPT.
 8. PORCH IS DEDUCT ALT. 11. ELIMINATE PORCH IN ITS ENTIRETY.
 9. ALL HSS PIPE AND OTHER OPEN SECTIONS SHALL BE CAPPED WITH A MINIMUM 1/4" THICK CAP PLATE, U.N.O. ALL WELDS SHALL BE GROUND SMOOTH.
 10. ALL STEEL SHALL BE PAINTED FOR STEEL PERMANENTLY EXPOSED TO WEATHER. REFER TO GENERAL NOTES S-001 SECTION 21C FOR DETAILS.

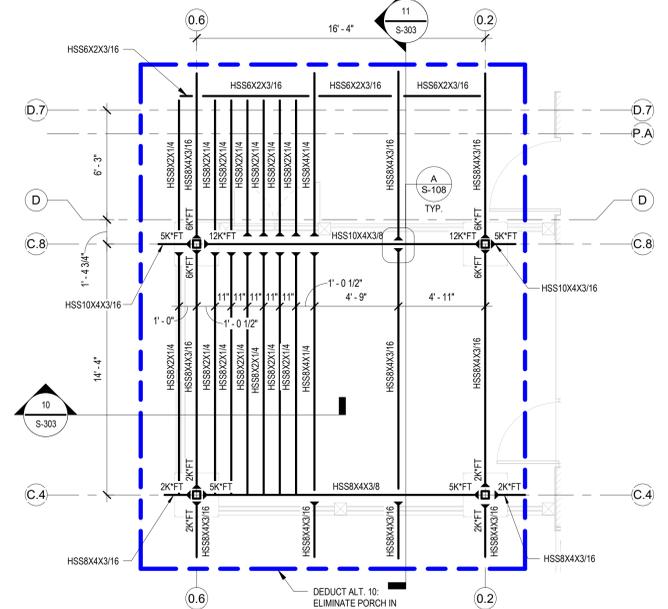


ENLARGED CANOPY FRAMING PLAN
1/4" = 1'-0"


- CANOPY FRAMING PLAN NOTES:**
1. ALL ELEVATIONS NOTED THUS (+X-Y) REFERENCED TO FINISHED FIRST FLOOR ELEVATION.
 2. ROOF DECK SHALL BE 1.5B22 DECK FASTENED TO SUPPORTS W/ #12 TEK SCREWS IN 36/7 FASTENER PATTERN W/ (3) #10 SIDELAP SCREWS BETWEEN SUPPORTS, U.N.O.
 3. REFER TO ARCHITECTURAL PLANS FOR TOP OF NON-LOAD BEARING WALL HEIGHTS AND ROOF SLOPES.
 4. REFER TO ARCHITECTURAL AND HVAC PLANS FOR EXACT LOCATIONS OF ROOF TOP UNITS, ROOF DRAINS, AND ROOF VENTS.
 5. REFER TO ARCHITECTURAL DRAWINGS FOR DIMENSIONS AND ELEVATIONS NOT SHOWN.
 6. PROVIDE 1/4" THK BENT PLATES OR ANGLES AT ALL ROOF EDGES, TYP. U.N.O.
 7. ALL STEEL BEAM AND COLUMN CONNECTIONS SHALL BE DESIGNED BY AN ENGINEER LICENSED IN THE STATE OF NEW YORK. REFER TO SHEET S-401 FOR MIN. SHEAR CONNECTIONS. REFER TO FRAMING PLANS FOR LOADS THAT EXCEED TABLE VALUES AND ALL MOMENT CONNECTION FORCES. REFER TO TYPICAL MOMENT CONNECTION DETAIL ON SHEET S-401 FOR CONNECTION CONCEPT.
 8. PORCH IS DEDUCT ALT. 10. ELIMINATE PORCH IN ITS ENTIRETY.
 9. ALL HSS PIPE AND OTHER OPEN SECTIONS SHALL BE CAPPED WITH A MINIMUM 1/4" THICK CAP PLATE, U.N.O. ALL WELDS SHALL BE GROUND SMOOTH.
 10. ALL STEEL SHALL BE PAINTED FOR STEEL PERMANENTLY EXPOSED TO WEATHER. REFER TO GENERAL NOTES S-001 SECTION 21C FOR DETAILS.

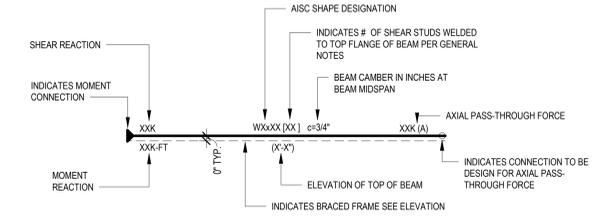

STEEL FRAMING REFERENCE

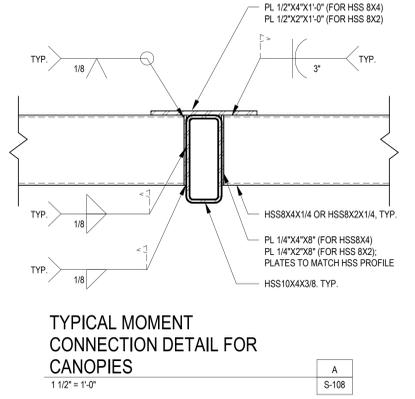

TYPICAL MOMENT CONNECTION DETAIL FOR CANOPIES
1 1/2" = 1'-0"

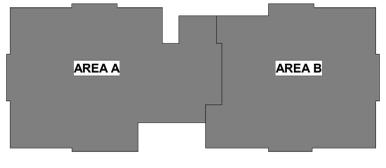

KEY PLAN

GENERAL LEGEND

- REINFORCED MASONRY WALL
- CONCRETE
- SHEAR WALL LOCATIONS
- PROPOSED CONDITIONS
- EXISTING CONDITIONS
- SECTION MARK
- MOMENT CONNECTION
- INDICATES DEDUCTIVE ALTERNATE ITEM

DEDUCTIVE ALTERNATES (STRUCTURALLY APPLICABLE):

- (DEDUCTIVE ALTERNATES ARE CASCADING AND MUST BE EXERCISED IN THE ORDER PRESENTED). FOR A DETAILED DESCRIPTION OF EACH DEDUCTIVE ALTERNATE REFER TO COVER SHEET ON G100.
- DEDUCTIVE ALTERNATE #2: ELIMINATE TUNNEL (EAST LEG)
 - DEDUCTIVE ALTERNATE #3: ELIMINATE FAUX WINDOWS AT CLEARSTORY
 - DEDUCTIVE ALTERNATE #7: REDUCE PLATFORM AT CHILLER
 - DEDUCTIVE ALTERNATE #9: ELIMINATE LARGE PORCH
 - DEDUCTIVE ALTERNATE #10: ELIMINATE SMALL PORCH A
 - DEDUCTIVE ALTERNATE #11: ELIMINATE SMALL PORCH B
 - DEDUCTIVE ALTERNATE #12: ELIMINATE ENTRANCE CANOPY
 - DEDUCTIVE ALTERNATE #14: ELIMINATE PATIENT LIFTS TRACK EXTENSIONS INTO RESIDENTS ROOMS

CONSULTANT

NORRIS DESIGN
Landscape Architect
416 North Toole Avenue
Tucson, AZ 85719
(520) 622-9565
Josh Orth, PLA

HINMAN
Protective Design Specialist
240 West 35th St, Suite 1004
New York, NY 10001
(212) 967-4890
Corinne Tan, SE

C.S. Davidson, Inc.
Structural
315 West James Street, Suite 102
Lancaster, PA 17603
(717) 481-2991
Jason Vannoy, SE, PE


MES GROUP
MEP
550 North Reo Street, Suite 203
Tampa, FL 33609
(813) 289-4700
Nicholas Stephenson, PE

ARCHITECT/ENGINEER OF RECORD

A/E:
TRIPLE C - The A/E Group
201 E. Jefferson Street, Suite 200
Syracuse, NY 13202
(315) 484-9958
Mat Perkins

TRIPLE C - THE A/E GROUP
A MULTI-DISCIPLINE COMPANY

STAMP

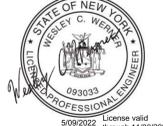

Office of Construction and Facilities Management



Drawing Title ENLARGED FRAMING PLANS	Phase ISSUED FOR CONSTRUCTION
Approved:	FULLY SPRINKLERED

Project Title NEW COMMUNITY LIVING CENTER	Project Number 620-334
Location 2094 Albany Post Road, Montrose, NY 10548	Building Number CLC
Issue Date 05/09/2022	Drawing Number S-108
Checked WCW	Drawn SIR

Project Title NEW COMMUNITY LIVING CENTER	Project Number 620-334
Location 2094 Albany Post Road, Montrose, NY 10548	Building Number CLC
Issue Date 05/09/2022	Drawing Number S-108
Checked WCW	Drawn SIR

7/27/2021 5:44:24 PM
BIM 360://620-334 New Community Living Center/6201500_22014
VA FORM 08 - 6231