



ARCHITECTURAL MATERIALS LEGEND

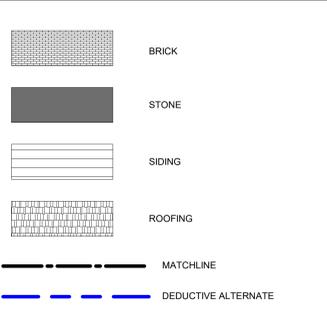

KEYNOTES

- 1 ASPHALT SHINGLE ROOFING, TYP.
- 2 REMOVABLE LOUVER
- 3 STEAM PIPING, REF. PLUMBING DRAWINGS
- 4 FIXED LOUVER, REF. MECHANICAL DRAWINGS
- 5 PREMANUFACTURED FIBERGLASS COLUMN COVER, TYP.
- 6 FRAMING, REF. STRUCTURAL DRAWINGS
- 7 MECHANICAL AHU AND DUCTING, REF. MECHANICAL DRAWINGS
- 8 FIRETRUCK PASS-THROUGH
- 9 WALL COVERING - REFER TO FINISH SHEETS
- 10 PEDESTAL FOR DOOR PUSH PLATE AND CARD READER. SEE ELECTRICAL FOR MORE INFORMATION.
- 11 SEEING IMPAIRED GROUND STRIP
- 12 CATWALK SYSTEM AND RAILING

B1 BUILDING SECTION @ CENTER
1/8" = 1'-0"

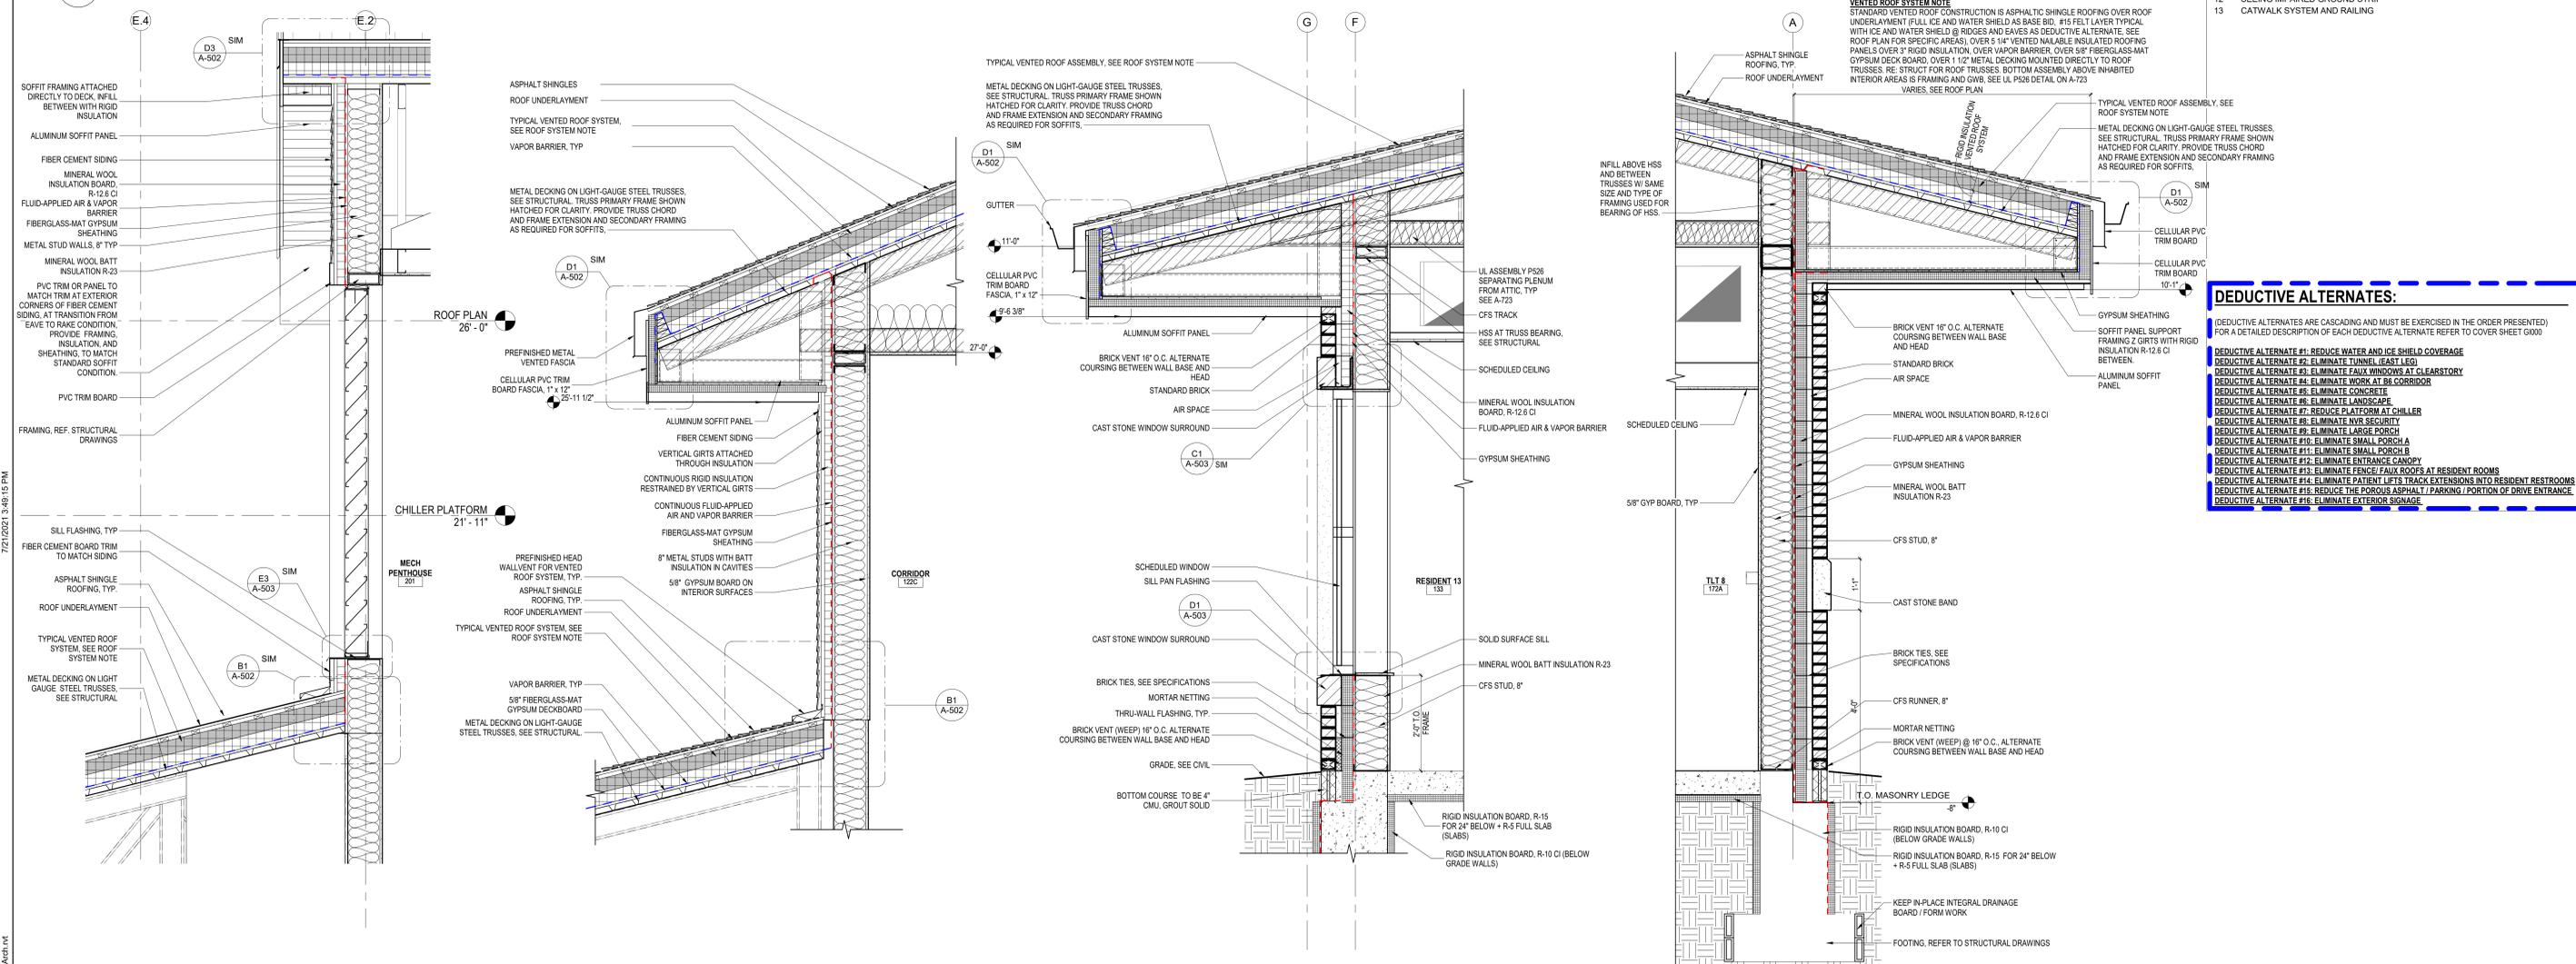

DEDUCTIVE ALTERNATES:

- (DEDUCTIVE ALTERNATES ARE CASCAADING AND MUST BE EXERCISED IN THE ORDER PRESENTED) FOR A DETAILED DESCRIPTION OF EACH DEDUCTIVE ALTERNATE REFER TO COVER SHEET G1000
- DEDUCTIVE ALTERNATE #1: REDUCE WATER AND ICE SHIELD COVERAGE
 - DEDUCTIVE ALTERNATE #2: ELIMINATE TUNNEL (EAST LEG)
 - DEDUCTIVE ALTERNATE #3: ELIMINATE FAUX WINDOWS AT CLEARSTORY
 - DEDUCTIVE ALTERNATE #4: ELIMINATE WORK AT B6 CORRIDOR
 - DEDUCTIVE ALTERNATE #5: ELIMINATE CONCRETE
 - DEDUCTIVE ALTERNATE #6: ELIMINATE LANDSCAPE
 - DEDUCTIVE ALTERNATE #7: REDUCE PLATFORM AT CHILLER
 - DEDUCTIVE ALTERNATE #8: ELIMINATE NVR SECURITY
 - DEDUCTIVE ALTERNATE #9: ELIMINATE LARGE PORCH
 - DEDUCTIVE ALTERNATE #10: ELIMINATE SMALL PORCH A
 - DEDUCTIVE ALTERNATE #11: ELIMINATE SMALL PORCH B
 - DEDUCTIVE ALTERNATE #12: ELIMINATE ENTRANCE CANOPY
 - DEDUCTIVE ALTERNATE #13: ELIMINATE FENCE FAUX ROOFS AT RESIDENT ROOMS
 - DEDUCTIVE ALTERNATE #14: ELIMINATE PATIENT LIFTS TRACK EXTENSIONS INTO RESIDENT ROOMS
 - DEDUCTIVE ALTERNATE #15: REDUCE THE POROUS ASPHALT / PARKING / PORTION OF DRIVE ENTRANCE
 - DEDUCTIVE ALTERNATE #16: ELIMINATE EXTERIOR SIGNAGE

F1 WALL SECTION @ REMOVABLE LOUVER
3/4" = 1'-0"

F3 WALL SECTION @ SIDING, TYP
3/4" = 1'-0"

F5 WALL SECTION @ BRICK WINDOWS
3/4" = 1'-0"

F8 WALL SECTION
3/4" = 1'-0"

Revisions:	Date:

CONSULTANT

NORRIS DESIGN
Landscape Architect
416 North Toole Avenue
Tucson, AZ 85711
(520) 622-9585
Josh Orth, PLA

HINMAN
Protective Design Specialist
240 West 35th St, Suite 1004
New York, NY 10001
(212) 967-4890
Corinne Tan, SE

C.S. Davidson, Inc.
Structural
315 West James Street, Suite 102
Lancaster, PA 17603
(717) 481-2991
Jason Vannoy, SE, PE

MES GROUP
MEP
550 North Reno Street, Suite 203
Tampa, FL 33609
(813) 289-4700
Nicholas Stephenson, PE

ARCHITECT/ENGINEER OF RECORD

TRIPLE C - THE A&E GROUP
201 E. Jefferson Street, Suite 200
Syracuse, NY 13202
(315) 484-5958
Mat Perkins

STAMP

STATE OF MARYLAND
MAT PERKINS
19706
ARCHITECT

Office of Construction and Facilities Management

VA U.S. Department of Veterans Affairs

Drawing Title
WALL SECTIONS

Approved:

Phase
ISSUED FOR CONSTRUCTION

FULLY SPRINKLERED

Project Title
NEW COMMUNITY LIVING CENTER

Location
2094 Albany Post Road, Montrose, NY 10548

Issue Date
05/09/2022

Checked
M. PERKINS

Drawn
J. AMOS

Project Number
620-334

Building Number
CLC

Drawing Number
A-302