

ARCHITECTURAL SYMBOL LEGEND

- PROPOSED EXTERIOR WALL. SEE WALL SECTIONS
- INTERIOR STUD FRAMED WALL. SEE WALL TYPES
- AREA OF NO WORK, FACILITY TO REMAIN OPERATIONAL
- 1 HR FIRE RATED PARTITION
- 2 HR FIRE RATED PARTITION
- SMOKE RATED PARTITION / SMOKE BARRIER / COMPARTMENT
- 1 HR FIRE AND SMOKE BARRIER
- 2 HR FIRE AND SMOKE BARRIER
- VAV/VA ITEM - VA SUPPLIED & INSTALLED
- VA/CC OR VC ITEM - VA SUPPLIED & CONTRACTOR INSTALLED
- CC/CC ITEM - CONTRACTOR SUPPLIED & INSTALLED
- A1000 FURNITURE, FIXTURE, & EQUIPMENT INDICATOR
- MATCHLINE
- EXPANSION JOINT
- DEDUCTIVE ALTERNATE

KEYNOTES

- 1 RAILING AS DETAILED. DEDUCT ALT. 13
- 2 DECORATIVE ROOF ELEMENT AS DETAILED. DEDUCT ALT. 13
- 3 CROWN MOLDING
- 4 DECORATIVE COLUMN ENCLOSURE. REFER TO DETAILS ON SHEET A-553
- 5 GWB ENCLOSED STRUCTURAL BEAMS. SEE RCP.
- 6 MB-1 RECESSED MEMORY BOX. REFER TO INTERIOR FINISH SPECIFICATIONS AND DETAILS.
- 7 MECHANICAL GRILLE. SEE MECHANICAL DRAWINGS FOR MORE INFORMATION
- 8 MECHANICAL DIFFUSER TYP.; SEE MECHANICAL DRAWINGS FOR MORE INFORMATION
- 9 FURNITURE IS NOT IN CONTRACT; ITEMS SHOWN ARE VA FURNISHED AND INSTALLED

DEDUCTIVE ALTERNATES:


- (DEDUCTIVE ALTERNATES ARE CASCADING AND MUST BE EXERCISED IN THE ORDER PRESENTED) FOR A DETAILED DESCRIPTION OF EACH DEDUCTIVE ALTERNATE REFER TO COVER SHEET 61000
- DEDUCTIVE ALTERNATE #1: REDUCE WATER AND ICE SHIELD COVERAGE
 - DEDUCTIVE ALTERNATE #2: ELIMINATE TUNNEL (EAST LEG)
 - DEDUCTIVE ALTERNATE #3: ELIMINATE RAIX WINDOWS AT CLEARSTORY
 - DEDUCTIVE ALTERNATE #4: ELIMINATE WORK AT B6 CORRIDOR
 - DEDUCTIVE ALTERNATE #5: ELIMINATE CONCRETE
 - DEDUCTIVE ALTERNATE #6: ELIMINATE LANDSCAPE
 - DEDUCTIVE ALTERNATE #7: REDUCE PLATFORM AT CHILLER
 - DEDUCTIVE ALTERNATE #8: ELIMINATE NVR SECURITY
 - DEDUCTIVE ALTERNATE #9: ELIMINATE LARGE PORCH
 - DEDUCTIVE ALTERNATE #10: ELIMINATE SMALL PORCH A
 - DEDUCTIVE ALTERNATE #11: ELIMINATE SMALL PORCH B
 - DEDUCTIVE ALTERNATE #12: ELIMINATE ENTRANCE CANOPY
 - DEDUCTIVE ALTERNATE #13: ELIMINATE FENCE PAUX ROOFS AT RESIDENT ROOMS
 - DEDUCTIVE ALTERNATE #14: ELIMINATE PATIENT LIFTS TRACK EXTENSIONS INTO RESIDENT RESTROOMS
 - DEDUCTIVE ALTERNATE #15: REDUCE THE POROUS ASPHALT / PARKING / PORTION OF DRIVE ENTRANCE
 - DEDUCTIVE ALTERNATE #16: ELIMINATE EXTERIOR SIGNAGE

INTERIOR FINISH SYMBOLS


- MATERIAL FLOOR CHANGE (REFER TO INS01 FOR TRANSITION DETAILS)
- PATTERN CHANGE (REFER TO INS01 FOR TRANSITION DETAILS)
- GRAIN
- DIRECTION OF FINISH
- CORNER GUARD LOCATION
- PAINT COLOR / WALL FINISHES
- WALL BASE / FLOOR FINISH TAG
- MILLWORK LOCK LOCATION
- WALL BASE / WALL FINISH TAG

FINISH ABBREVIATIONS


ABBREVIATION	FINISH TYPE
AT	ACOUSTICAL CEILING TILE
AWP	ACOUSTICAL WALL PANEL
C	CONCRETE
CC	CUBICLE CURTAIN TRACK
CG	CORNER GUARD
CHR	CHAIR RAIL
CW	CATWALK
HR	HAND RAIL
LVT	LUXURY VINYL TILE
MB	MEMORY BOX
P	PAINT
PL	PLASTIC LAMINATE
PT	PORCELAIN TILE
RB	RESILIENT BASE
RWC	RIGID WALL COVERING
RWS	ROLLER SHADES
S	SOLID SURFACE
SD	SIDING
ST	STACKED STONE
TR	TRIM
VWC	VINYL WALLCOVERING
WD	PLYWOOD
WFT	WALL FINISH TYPE

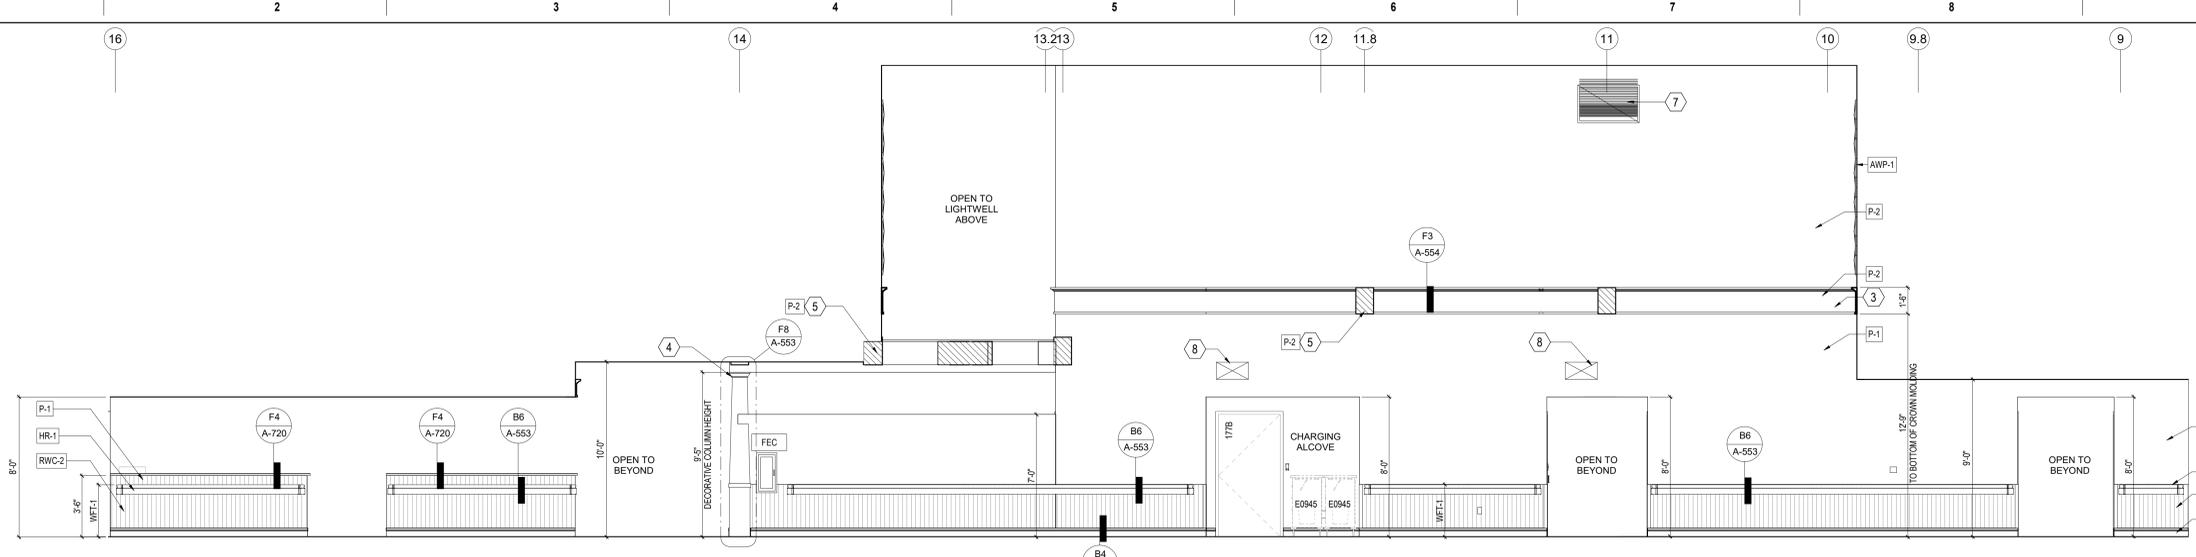


B1 CORRIDOR 162C SOUTH ELEVATION
1/4" = 1'-0"

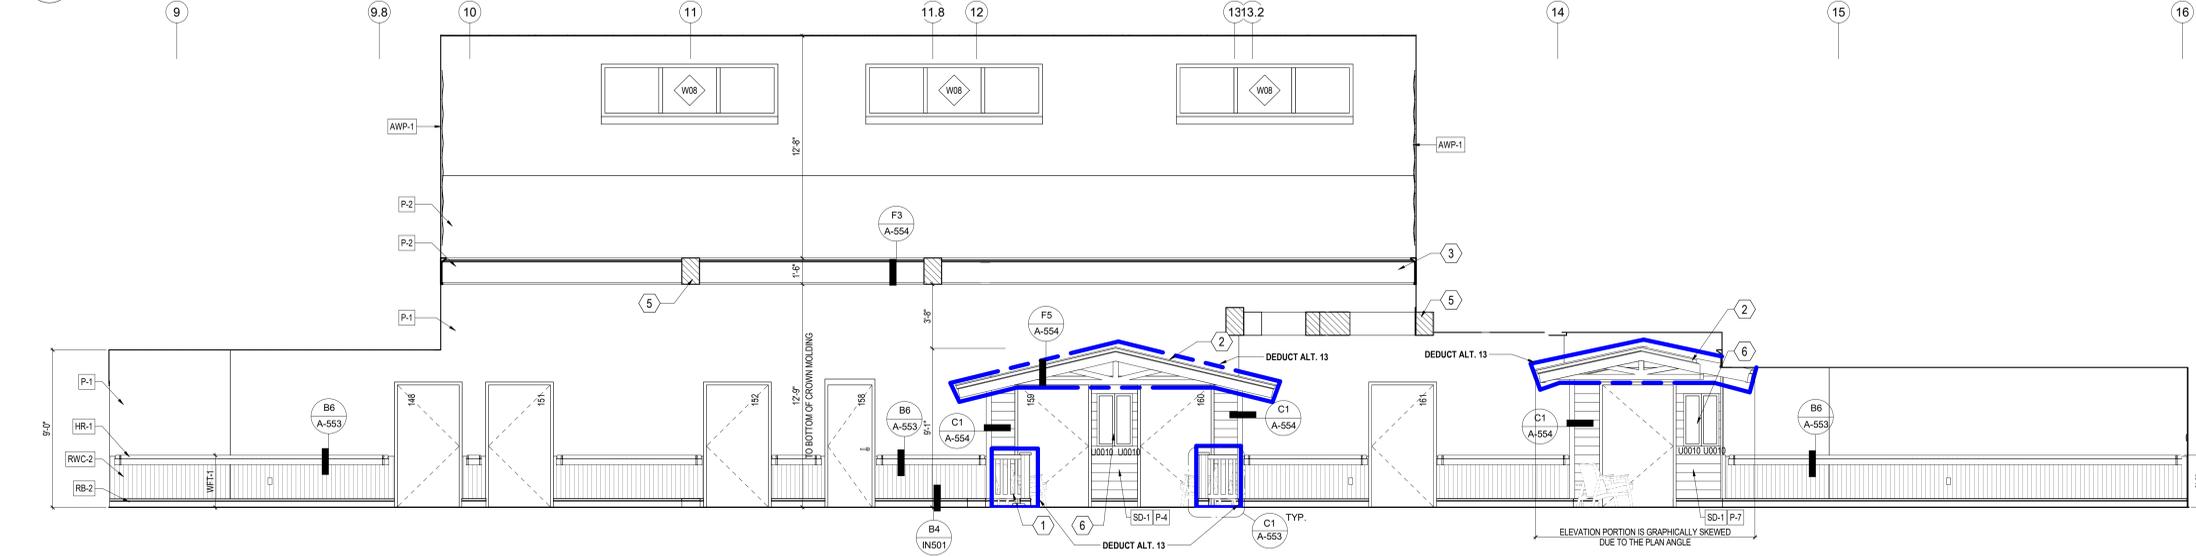

D1 CORRIDOR 162C NORTH ELEVATION
1/4" = 1'-0"

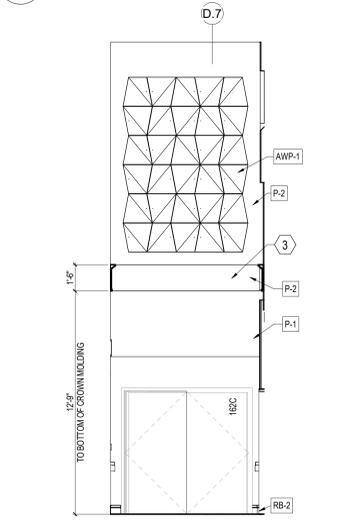

F1 CORRIDOR 162C WEST ELEVATION
1/4" = 1'-0"

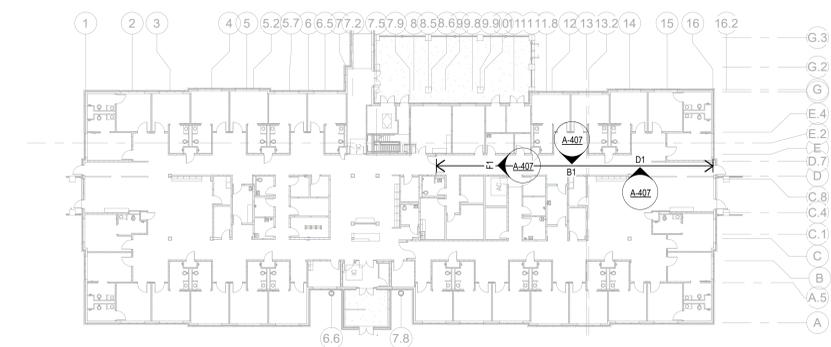

F6 ARCHITECTURAL CORRIDOR KEY PLAN
1" = 30'-0"

Revisions:	Date:

CONSULTANT

NORRIS DESIGN
Landscape Architect
416 North Toole Avenue
Tucson, AZ 85711
(520) 622-9565
Josh Orth, PLA

HINMAN
Protective Design Specialist
240 West 35th St, Suite 1004
New York, NY 10001
(212) 967-4890
Corinne Tan, SE

C.S. Davidson, Inc.
Structural
315 West James Street, Suite 102
Lancaster, PA 17603
(717) 481-2991
Jason Vannoy, SE, PE

MES GROUP
MEP
550 North Roo Street, Suite 203
Tampa, FL 33609
(813) 289-4700
Nicholas Stephenson, PE

ARCHITECT/ENGINEER OF RECORD

A/E: TRIPLE C - The A/E Group
201 E. Jefferson Street, Suite 200
Syracuse, NY 13202
(315) 484-9958
Mat Perkins

TRIPLE C - THE A&E GROUP
A MULTI-DISCIPLINE COMPANY



Office of Construction and Facilities Management

VA U.S. Department of Veterans Affairs

Drawing Title: **ARCHITECTURAL ENLARGED VIEWS**

Phase: **ISSUED FOR CONSTRUCTION**

Approved: _____

FULLY SPRINKLERED

Project Title: **NEW COMMUNITY LIVING CENTER**

Location: **2094 Albany Post Road, Montrose, NY 10548**

Issue Date: **05/09/2022**

Checked: **H. GARDINER**

Drawn: **K. MACAULAY**

Project Number: **620-334**

Building Number: **CLC**

Drawing Number: **A-407**

7/27/2022 3:51:08 PM