


1 SECOND FLOOR AUDITORIUM REFLECTED CEILING PLAN
SCALE: 1/8" = 1'-0"



- CEILING WORKSCOPE NOTES:**
- CWS1 PROVIDE ACOUSTICAL CEILING SUSPENSION SYSTEM, PANELS, WALL TRIM, SEISMIC WIRE SUPPORTS, BRACES AND ALL RELATED ITEMS. PATCH/PAINT ALL DISTURBED AREAS TO MATCH EXISTING ADJACENT AREAS. COORDINATE INSTALLATION WITH E & M CONTRACTORS. SEE DETAILS ON A500.
 - CWS2 TEMPORARILY SUPPORT EXISTING HVAC DIFFUSER AND ASSOCIATED DUCTWORK DURING CEILING REMOVALS. PROTECT ENDS OF DUCTWORK W/ PLASTIC DURING REMOVALS. PROVIDE & INSTALL NEW RETURN AIR CEILING DIFFUSER IN LOCATION SHOWN. MODIFY AND EXTEND DUCTWORK AS REQUIRED. BY H-CONTRACTOR.
 - CWS3 PROVIDE & INSTALL NEW RETURN AIR CEILING DIFFUSER IN LOCATION SHOWN. MODIFY AND EXTEND DUCTWORK AS REQUIRED. BY H-CONTRACTOR.
 - CWS4 REMOVE EXISTING DETERIORATED PLASTER WALL & CEILING FINISH BACK TO EXISTING SUB-STRAIGHT (CMU, BRICK, FURRING) OR SOUND PLASTER. PROVIDE NEW PLASTER WALL FINISH (MATCH EXISTING ADJACENT DECORATIVE PLASTER PROFILES. TAKE MOLDS OF EACH DECORATIVE PLASTER PROFILE TO MAKE REPLICAS). PROVIDE BONDING AGENT BETWEEN NEW & EXISTING PLASTER. REFASTEN LOOSE FURRING & REPLACE ANY DETERIORATED SECTIONS. PROVIDE A SMOOTH & LEVEL TRANSITION TO ADJOINING SURFACES. PRIME & PAINT.
 - CWS5 REMOVE ALL LOOSE AND FLAKING PAINT BACK TO SOUND MATERIAL. PATCH AREAS WITH APPROVED PATCHING MATERIALS AND SAND SMOOTH TO PROVIDE A SEAMLESS TRANSITION TO ADJACENT SURFACES. USE HIGH ADHESION PRIME AND PAINT (TYPICAL).

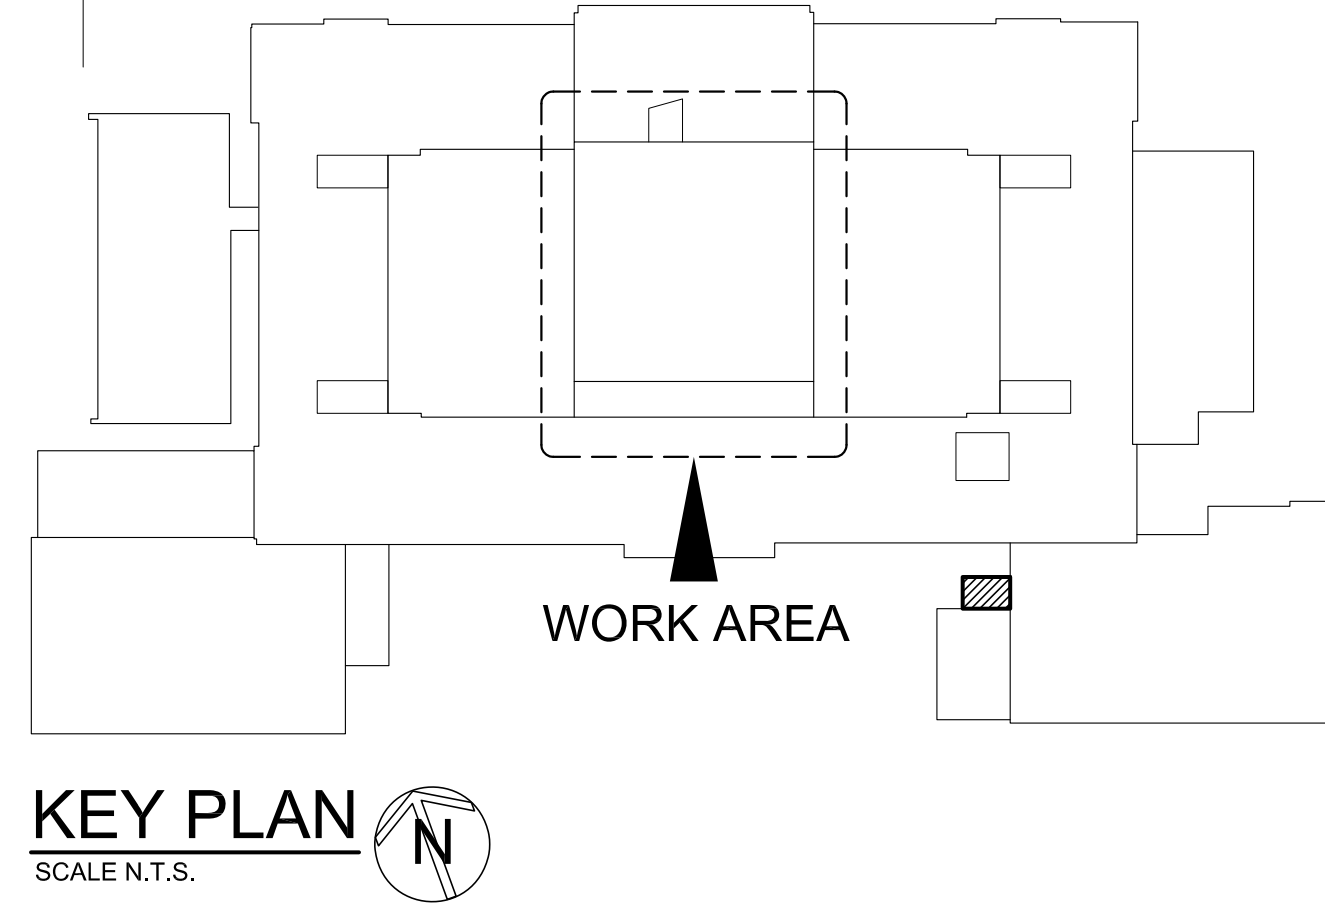

AS PER USA CONGRESS ARCHITECTURAL WORKS COPYRIGHT PROTECTION ACT OF 1990 ALL IDEAS AND DESIGNS INCLUDING DERIVATIVES THEREOF, ALL DRAWINGS AND SPECIFICATIONS CONSTITUTE THE ORIGINAL COPYRIGHT WORK BY FULLER AND DANIELO, P.C. (F&D). THE DRAWINGS AND SPECIFICATIONS AS INSTRUMENTS OF SERVICE BY F&D ARE CREATED BY F&D FOR THIS PROJECT ONLY AND REMAIN THE PROPERTY OF F&D. ANY REPRODUCTION WITHOUT THE PRIOR CONSENT OF F&D IS PROHIBITED.

48 KILLWOOD ROAD ELMSFORD NEW YORK 10523
TEL 914.898.4444 FAX 914.898.1917
Copyright 2021 All Rights Reserved by FULLER & DANIELO P.C.

FULLER
DANIELO
P.C.
ARCHITECTS
PLANNERS

S.E.D. CONTROL NUMBER:
66-23-00-01-0-204-019

PROJECT NAME
YONKERS SCHOOL DISTRICT
GORTON HIGH SCHOOL
CAPITAL IMPROVEMENT PHASE 3
100 SHAWANEE PLACE, YONKERS, NY 10595

DRAWING TITLE
SECOND FLOOR AUDITORIUM REFLECTED
CEILING PLAN

12-20-2021	BID
09-08-2021	SED
DATE	ISSUED TO
SHEET SIZE 30"x42"	DRAWING NO. A202
SCALE AS NOTED	FILE NO. 20373.00
DRAWN BY F & D	