




**05 REFLECTED CEILING PLAN - TODDLER CLASSROOMS**  
SCALE: 1/4" = 1'-0"

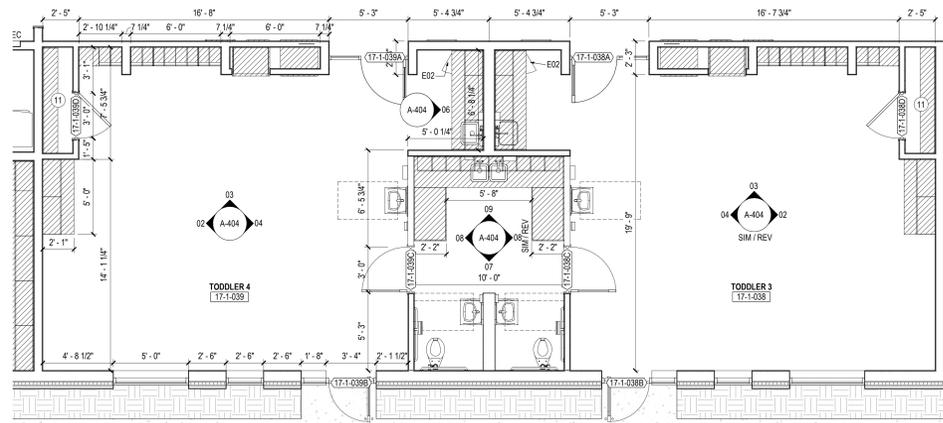


**01 ENLARGED PLAN - TODDLER CLASSROOMS**  
SCALE: 1/4" = 1'-0"

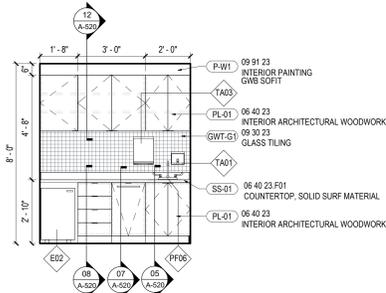


**06 INTERIOR ELEVATION - TODDLER SERVICE AREA - ELEVATION B**  
SCALE: 3/8" = 1'-0"

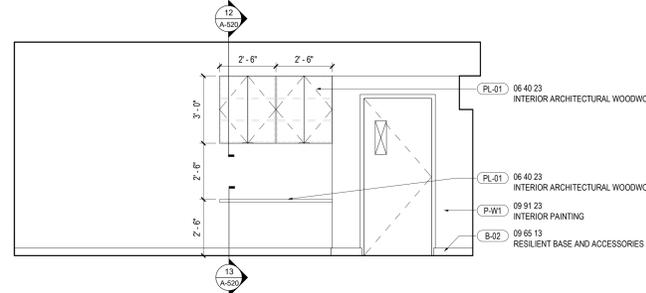


**02 INTERIOR ELEVATION - TODDLER CLASSROOM - A**  
SCALE: 3/8" = 1'-0"

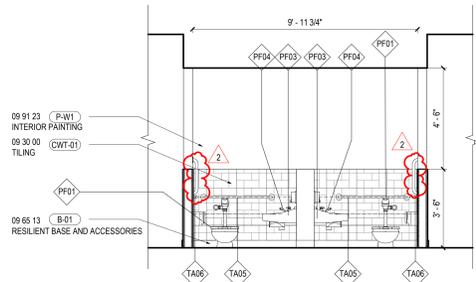


**07 INTERIOR ELEVATION - TODDLER SERVICE AREA - ELEVATION A**  
SCALE: 3/8" = 1'-0"

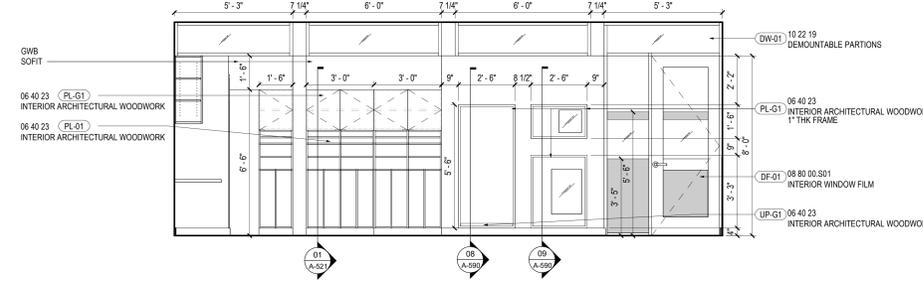


**03 INTERIOR ELEVATION - TODDLER CLASSROOM - B**  
SCALE: 3/8" = 1'-0"

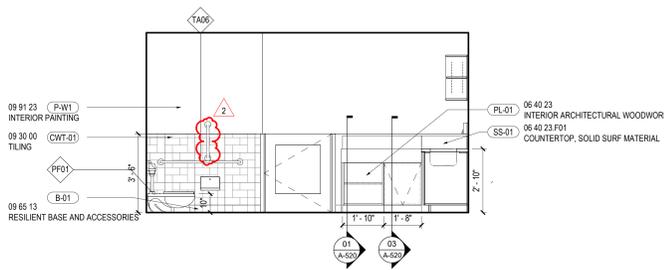

**08 INTERIOR ELEVATION - TODDLER SERVICE AREA - ELEVATION C**  
SCALE: 3/8" = 1'-0"

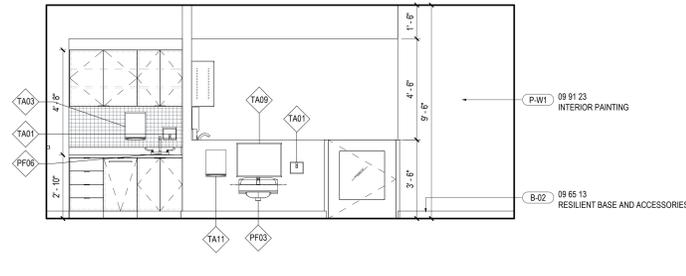

**04 INTERIOR ELEVATION - TODDLER CLASSROOM - C**  
SCALE: 3/8" = 1'-0"

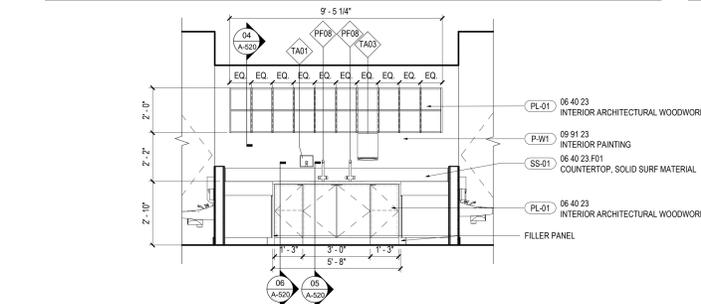

**09 INTERIOR ELEVATION - TODDLER SERVICE AREA - ELEVATION D**  
SCALE: 3/8" = 1'-0"


**GENERAL NOTES**

- REFER TO PROJECT MANUAL AND FINISH SCHEDULE FURTHER INFORMATION.
- CONTINUE SCHEDULED FLOORING UNDER MILLWORK UNO.
- SEALANT AND CAULKING SHALL MATCH FLOOR ADJACENT FINISHES. GC TO REVIEW WITH ARCHITECT PRIOR INSTALLATION.
- PAINT FINISHES (TYP UNO): WALLS: EGGSHELL; DOOR/FRAMES: SEMI-GLOSS; BASE: SEMI-GLOSS; CEILINGS: FLAT; TOILET ROOMS: SEMI-GLOSS.
- DO NOT APPLY RESILIENT BASE UNDER MILLWORK.
- TYPICAL FINISHES UNO: ALL WALLS TO BE PAINTED P-W1.
- TYPICAL FINISHES UNO: ALL FLOORS TO BE RSF-10.
- TYPICAL FINISHES UNO: ALL BASE TO BE B-02.
- TYPICAL MILLWORK FINISHES UNO: ALL CABINETS TO BE PL-01 WITH INTEGRATED BASE; ALL COUNTER SURFACES TO BE SS-01.
- ALL CHILD TOILET ROOMS TO RECEIVE RSF-10 FLOORING WITH INTEGRATED COVE BASE UNO.
- ALL INTERIOR GLAZING TO BE GL-01 UNO.
- PROVIDE CHILD-SAFE CASEWORK AND COUNTERTOPS WITH BASED EDGES OF RADIUS NO LESS THAN 1 1/8".
- ROUND OFF CORNERS OF COUNTERTOPS AND EXPOSED SHELVES TO RADIUS OF NO LESS THAN 1/4".
- ALL GYPSUM BOARD TO BE WITH MOISTURE AND MOLD RESISTANT CORE AND FACING SURFACES.

**SHEET NOTES**

- 12" DEEP PLASTIC LAMINATE SHELVES ON HEAVY DUTY STANDARDS. 3-SHED, TOP SHELF TO BE NO HIGHER THAN 66" AFF.

**Key Plan**

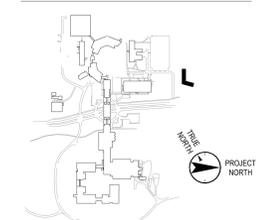


No.	Date	Description
0	06.20.2022	ISSUED FOR PERMIT
1	06.20.2022	100% CONSTRUCTION DOCUMENTS
2	07.01.2022	100% CONSTRUCTION DOCUMENTS-1

**Plot Date: 07.01.2022**

ALL DRAWINGS AND WRITTEN MATERIALS REPRESENTED ON THIS SHEET CONSTITUTE THE CERTIFIED WORK AND ARE THE SOLE PROPERTY OF REGENERON PHARMACEUTICALS. THIS SHEET MAY NOT BE REPRODUCED OR COPIED IN WHOLE OR IN PART, NOR MAY ANY OF THE DRAWINGS OR WRITTEN MATERIALS BE LOANED, REPRODUCED, COPIED, INCORPORATED INTO ANOTHER WORK FOR ANY REASON WITHOUT THE WRITTEN CONSENT OF REGENERON PHARMACEUTICALS. THIS SHEET MUST BE RETURNED UPON THE RECEIPT OF REGENERON PHARMACEUTICALS. IF REGENERON MAKES OR AUTHORIZES RELEASE OF ANY SUCH DOCUMENTS OR INFORMATION TO OTHER PROFESSIONAL OFFICES OF THE PROJECT WITHOUT THE EXPRESS WRITTEN CONSENT OF DESIGN PROFESSIONAL, REGENERON ASSUMES FULL RESPONSIBILITY FOR ANY AND ALL RISKS INVOLVED IN SUCH RELEASE.

Professional Seal and Signature

**KEY PLAN**

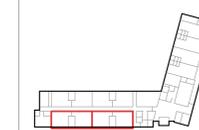

Vendor Name: GENSLER  
Vendor Project No.: 006.3608.000  
Discipline: ARCHITECTURE Drawn By: GENSLER  
**ENLARGED PLANS AND ELEV - TODDLER CLASSROOMS**

Scale: As indicated Floor:

**A-404**