


ANY ALTERATION OF PLANS, SPECIFICATIONS, PLATS AND REPORTS BEARING THE SEAL OF A LICENSED PROFESSIONAL ENGINEER OR LICENSED LAND SURVEYOR SHALL BE MADE IN WRITING AND SHALL BE SUBJECT TO THE PROFESSIONAL ETHICS AND STANDARDS OF CONDUCT OF THE PROFESSIONAL ENGINEER OR LAND SURVEYOR, AS SET FORTH IN THE EDUCATION LAW, EXCEPT AS PROVIDED FOR BY SECTION 7208, SUBSECTION 2.

COPYRIGHT © 2023 BY JMC. All Rights Reserved. No part of this document may be reproduced, stored in a retrieval system, or transmitted in any form, by means, electronic, mechanical, photocopying, recording or otherwise, without the prior written permission of JMC PLANNING, ENGINEERING, LANDSCAPE ARCHITECTURE & LAND SURVEYING, PLLC. ANY SITE DEVELOPMENT CONSULTANT SHALL BE RESPONSIBLE FOR OBTAINING ALL NECESSARY PERMITS AND APPROVALS FROM THE APPROPRIATE AGENCIES. ANY MODIFICATIONS OR ALTERATIONS TO THIS DOCUMENT WITHOUT THE WRITTEN PERMISSION OF JMC SHALL BE VOID AND INVALID.

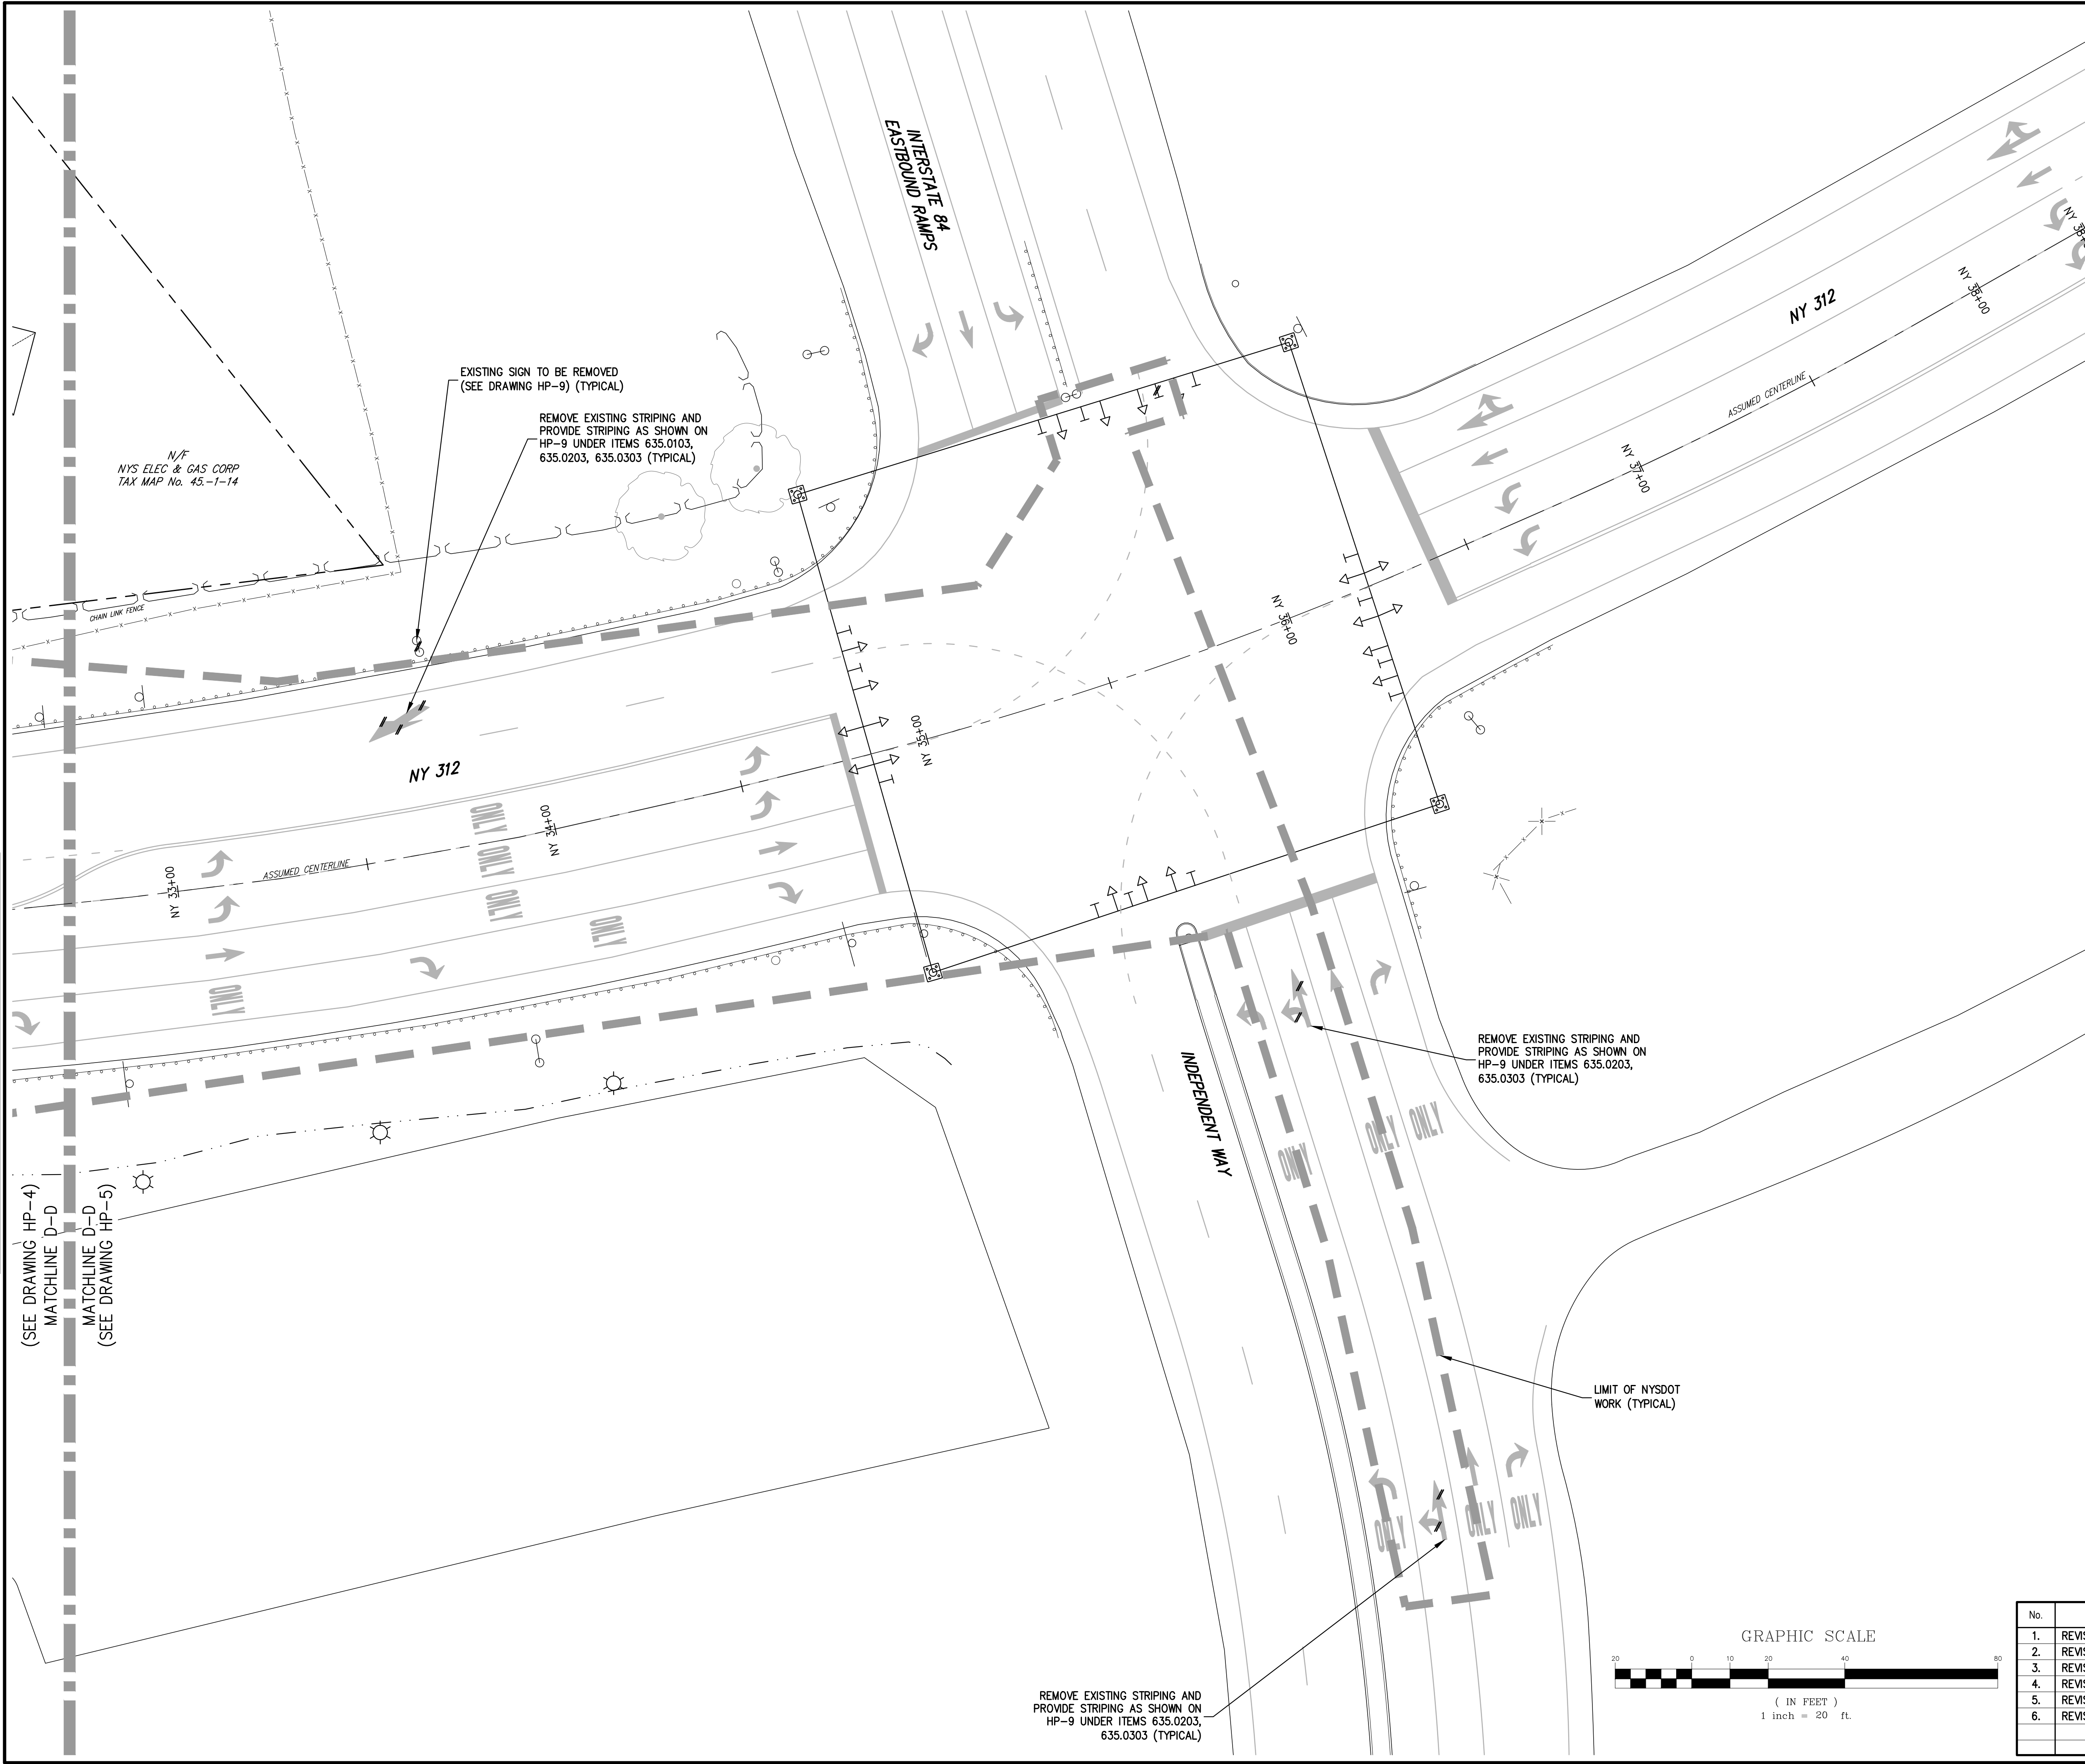

LEGEND

EXISTING PROPERTY LINE
ADJACENT PROPERTY LINE
PROPOSED PROPERTY LINE
EXISTING WETLAND LINE AND DELINEATION
EXISTING PAVEMENT EDGE
EXISTING CURB LINE
EXISTING STONE WALL
EXISTING RETAINING WALL
EXISTING GUIDE RAIL
EXISTING FENCE
EXISTING TREE AND DESIGNATION
EXISTING DIRECTIONAL ARROWS
EXISTING PAINT
EXISTING UTILITY POLE
PROPOSED NYSOT TYPE T4 CONCRETE CURB (23' 31')
PROPOSED NYSOT TYPE T4 CONCRETE CURB EXTENDED 6"
PROPOSED NYSOT TYPE T4 CONCRETE CURB EXTENDED 12"
PROPOSED SAWCUT LINE
PROPOSED NYSOT FULL DEPTH PAVEMENT (27)
PROPOSED MILL AND RESURFACE
PROPOSED TOWN PAVEMENT (SEE SITE PLAN APPROVAL DRAWINGS)
PROPOSED RETAINING WALL (DESIGN BY OTHERS)
PROPOSED GUIDE RAIL (18' 30' 19' 30')
PROPOSED FENCE
EXISTING FEATURE TO BE REMOVED
DETAIL NUMBER
DRAWING NUMBER

NOTES:

- EXISTING CONDITIONS DEPICTED ON THIS PLAN HAVE BEEN TAKEN FROM SURVEY TITLED, "TOPOGRAPHIC SURVEY," PREPARED BY BADEY & WATSON, SURVEYING AND ENGINEERING, P.C., DATED 01/29/2018.
- EXISTING CONDITIONS DEPICTED ON THIS PLAN HAVE BEEN SUPPLEMENTED FROM NYSOT PLANS PREPARED FOR CONTRACT D263786, "ROUTE 312 AT I-84 RAMP INTERSECTION IMPROVEMENT," DATED 09/18/2018.

PAVING NOTES:

- PRIOR TO STARTING ANY PAVING, THE CONTRACTOR SHALL COORDINATE A PRE-PAVING MEETING WITH THE NYSOT, PROPERTY OWNER, ENGINEER OF RECORD, PAVING CONTRACTOR AND TESTING CONTRACTOR.
- ALL PAVING SHALL BE DONE IN ACCORDANCE WITH NEW YORK STATE DEPARTMENT OF TRANSPORTATION REQUIREMENTS AND SPECIFICATIONS.
- TACK COATS SHALL BE INSTALLED BETWEEN ALL ASPHALT COURSES, BETWEEN EXISTING PAVEMENT SURFACES & OVERLAYS AND BETWEEN NEW PAVEMENT & EXISTING PAVEMENT EDGES.
- PLACEMENT OF PROPOSED FULL DEPTH ASPHALT PAVEMENT IN WIDENING AREAS SHALL BE LIMITED TO WIDTHS OF 4 FEET OR GREATER AND SHALL BE COMPACTED WITH A WALK BEHIND ROLLER OR LARGER PIECE OF EQUIPMENT. HAND COMPACTION AND JUMPING JACKS SHALL NOT BE USED.
- FOR WIDENING AREAS LESS THAN 4 FEET, CONTRACTOR SHALL FILL AREA WITH CLASS C CONCRETE AND PROVIDE 1-1/2" TOP ASPHALT COURSE PAVEMENT ON TOP OF ROUGH CONCRETE SURFACE. ITEMS 404.096101, 407.0103, 418.7603
- CONTRACTOR SHALL HAVE A WATER TRUCK ON SITE DURING PAVING ACTIVITIES AND SHALL WET AND COOL PAVEMENT AS NECESSARY, AS DIRECTED BY PAVEMENT TESTING TECHNICIAN.

GRAPHIC SCALE

(IN FEET)
1 inch = 20 ft.

No.	Revision	Date	By
1.	REVISED PER NYSOT COMMENTS	08/06/2021	KRM
2.	REVISED PER NYSOT COMMENTS	11/24/2021	KRM
3.	REVISED PER NYSOT COMMENTS	05/20/2022	KRM
4.	REVISED PER NYSOT COMMENTS	08/08/2022	SPG
5.	REVISED PER NYSOT COMMENTS	10/14/2022	KRM
6.	REVISED PER NYSOT COMMENTS	12/09/2022	KRM
Previous Editions Obsolete			

Drawn: KRM	Approved: MTP
Scale: 1" = 20'	
Date: 12/28/2020	
Project No: 14012/21121	
14012-HIGHWAY LAYOUT-D	HW-1-LAY.dwg
Drawing No:	

APPLICANT/OWNER:

BREWSTER INDUSTRIAL OWNER LLC
1 MEADOWLANDS PLAZA, SUITE 803
EAST RUTHERFORD, NJ 07073

JMC Planning, Engineering, Landscape Architecture & Land Surveying, PLLC
JMC Site Development Consultants, LLC
John Meyer Consulting, Inc.
120 BEDFORD ROAD • ARMONK, NY 10504
voice 914.273.9225 • fax 914.273.2102
www.jmcpllc.com

JMC

LAYOUT PLAN

COMMERCIAL CAMPUS AT FIELDS CORNER
NY 312 & PUGSLEY ROAD
TOWN OF SOUTHEAST, NEW YORK

HP-5