



VILLAGE OF HASTINGS-ON-HUDSON

Municipal Building
7 Maple Avenue
Hastings-on-Hudson, New York 10706
Mary Beth Murphy, Village Manager
villagemanager@Hastingsgov.org
914 478 3420

Request for Proposals Roof Replacement (Phase 3) for Village Hall in the Village of Hastings-on-Hudson

**Addendum No. 3
December 13, 2022**

Staging Area


The Village Hall Parking Lot will be used as a staging area for materials and equipment but cannot disrupt the normal operation of the parking lot.

Toilets

Contractor and crew will have access to toilets on the second floor of the Municipal Building.

Unused Sonic Alarm Tower & Tri-pod Base

Please refer to the updated A-102.00 sheet attached regarding removal of unused sonic alarm tower and tri-pod base.

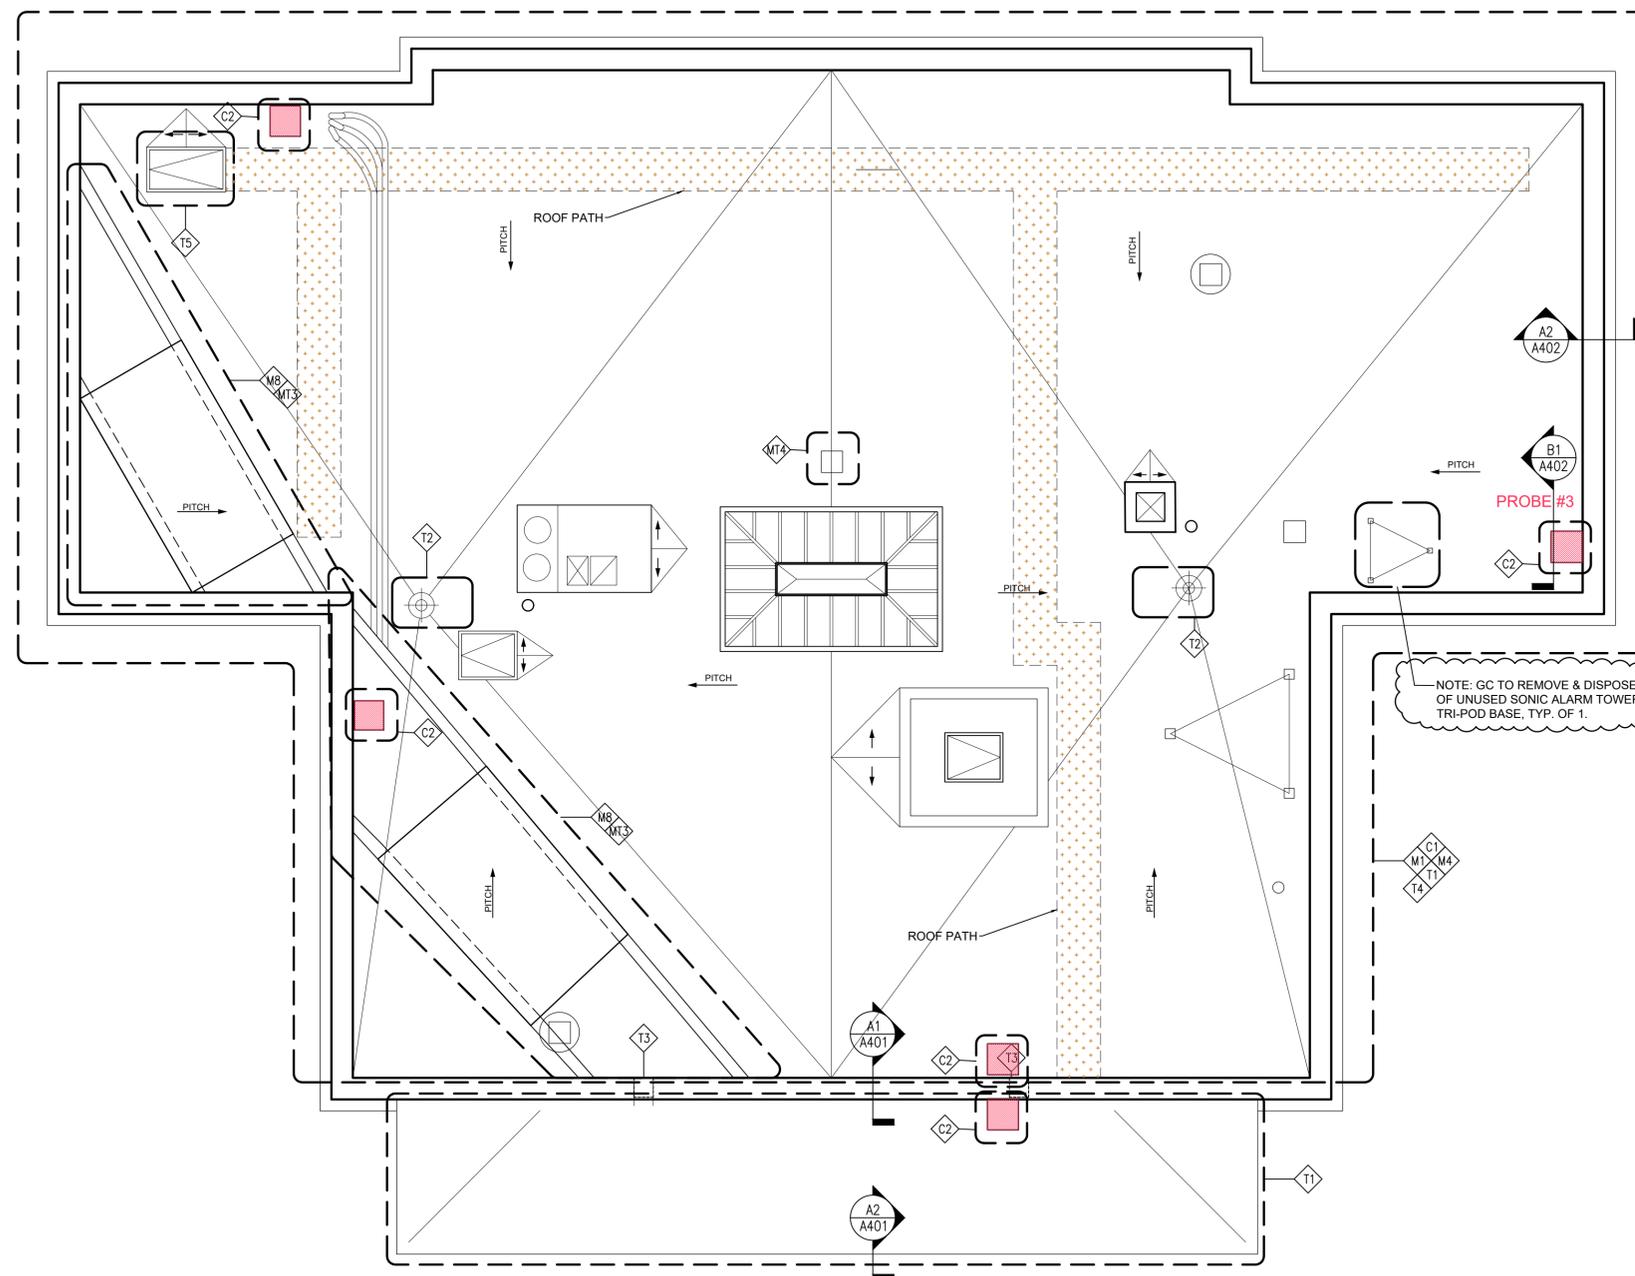

- GENERAL NOTES:
 1- COORDINATION FOR REMOVAL OF ALL TELECOMMUNICATIONS EQUIPMENT, SIRENS, CABLES, ETC. MOUNTED TO THE ROOF OR PARAPETS SHALL BE COORDINATED BY OWNERSHIP.
 2- EXISTING STEEL DUNNAGE SHALL REMAIN IN PLACE DURING THE COURSE OF CONSTRUCTION
 3- PROPOSED ROOF PATH FINAL LOCATION T.B.D. DURING CONSTRUCTION

ROOF KEY

-  SKYLIGHT
-  ACCESS HATCH
-  SONIC ALARM
-  CHIMNEY
-  MECHANICAL UNIT
-  ROOF PATH
-  PREVIOUS PROBE LOCATION

No.	REVISIONS / SUBMISSIONS	Date
1	ADDENDUM NO. 01	12/12/22
	ISSUE FOR BID	10/31/22
	ISSUE FOR OWNER REVIEW	09/07/22

PROJECT
HASTINGS-ON-HUDSON VILLAGE HALL
 PHASE 3: ROOF REPLACEMENT AND REPAIRS
 7 MAPLE AVE, HASTINGS ON HUDSON, NY 10706

PROPOSED ROOF PLAN

SEAL & SIGNATURE	DATE: 10/31/22
	PROJECT No: 2118
	DRAWING BY: AD
	CHK BY: LE
	DWG No: A-102.00
	5 OF 12

