




PLUMBING EQUIPMENT & FIXTURE SCHEDULE									
MARK	FIXTURE	CW	HW	SAN	V	DESCRIPTION	MANUFACTURER	MODEL	REMARKS
FD-1	FLOOR DRAIN					BODY ASSEMBLY FLOOR DRAIN WITH STRAINER	ZURN	Z415-B	
LAV-1	ADA LAVATORY	1/2"	1/2"	1 1/4"	1 1/2"	LUCERNE WALL HUNG LAVATORY, VITREOUS CHINA, ADA COMPLIANT, LAVATORY FAUCET SLOAN EFF-80	AMERICAN STANDARD	0356.041	
WC-1	WATER CLOSET (WALL MOUNTED)			4"	2"	AFWALL MILLENIUM WALL MOUNTED WATER CLOSET, VITREOUS CHINA, SENSOR OPERATED FLUSH VALVE SLOAN MODEL G2 RESS-C BT	AMERICAN STANDARD	2257.101	
WC-2	ADA WATER CLOSET (WALL MOUNTED)	1"		4"	2"	AFWALL MILLENIUM WALL MOUNTED WATER CLOSET, VITREOUS CHINA, SENSOR OPERATED FLUSH VALVE SLOAN MODEL G2 RESS-C BT	AMERICAN STANDARD	2257.101	

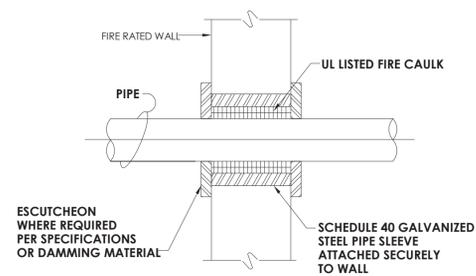

1 DETAIL - PIPE THRU RATED WALL
P000 12" = 1'-0"

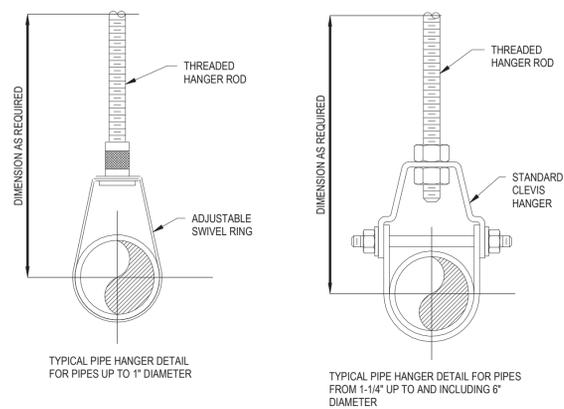


2 UN-INSULATED PIPE HANGERS
P000 12" = 1'-0"

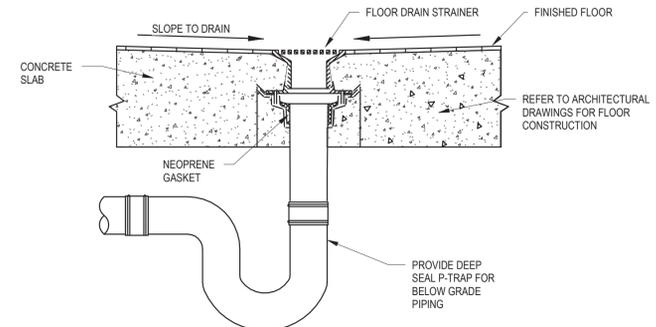


3 TYPICAL FLOOR DRAIN
P000 12" = 1'-0"


NOTES:
1. AT SHOWERS LOCATIONS, CONCRETE SLAB SHALL BE PITCHED TO FLOOR DRAIN.

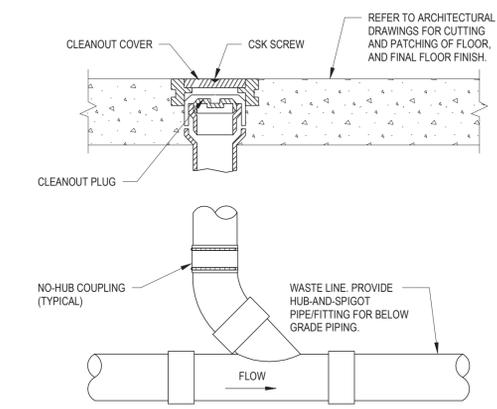

4 FLOOR CLEANOUT
P000 1" = 1'-0"

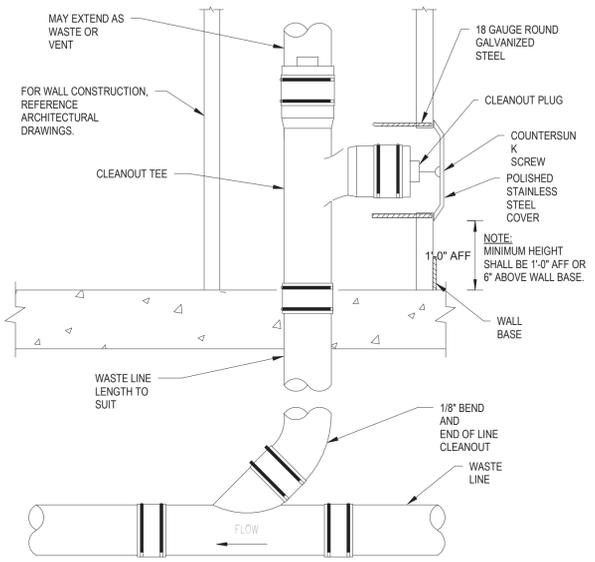

5 WALL CLEANOUT
P000 12" = 1'-0"

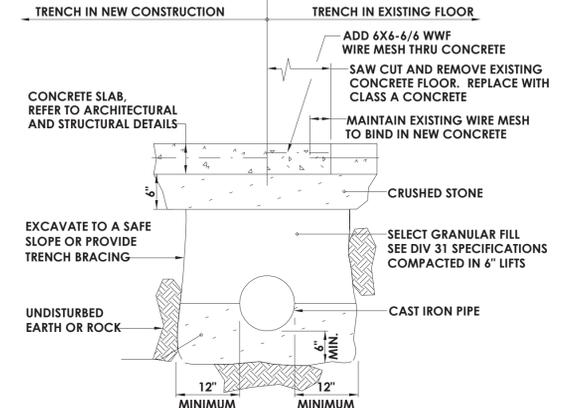


NOTE: FOR OTHER PIPE MATERIALS, PLEASE REFER ALSO TO MANUFACTURER BEDDING/BACKFILL REQUIREMENTS

6 PIPE TRENCH
P000 12" = 1'-0"

FIXTURES & FITTINGS LEGEND	
	TEE OUTLET - UP
	TEE OUTLET - DOWN
	CONNECTION - BOTTOM
	CONNECTION TOP
	ELBOW - TURNED UP
	ELBOW - TURNED DOWN
	PIPE CAP
	UNION
	BALL VALVE
	CLEAN OUT
	FLOOR CLEAN OUT
	WALL CLEAN OUT
	FLOOR DRAIN
	POINT OF CONNECTION
	POINT OF REMOVAL

PIPING LEGEND	
	PIPING
	PIPING BELOW GRADE
	EXISTING PIPING
	CW COLD WATER
	HW HOT WATER
	HWR HOT WATER RECIRCULATING
	SAN SANITARY SEWER
	ST STORM SEWER
	G GAS - LOW PRESSURE
	V VENT

- GENERAL NOTES**
- ALL WORK SHALL COMPLY WITH STATE AND LOCAL CODES.
 - DOMESTIC WATER LINES SHALL BE TYPE L COPPER, LEAD FREE JOINTS. INSULATE ALL PIPING WITH 1" THICK PREFORMED FIBERGLASS PIPE INSULATION WITH ASJ COVER. ALL FITTINGS AND VALVES TO BE COVERED WITH PREFORMED PVC FITTING COVERS. ALL EXPOSED VERTICAL FIXTURE SUPPLY LINES TO BE COVERED WITH PVC JACKET TO 7' ABOVE FINISHED FLOOR.
 - UNDERGROUND SANITARY AND VENT PIPING SHALL BE SERVICE WEIGHT CAST IRON, HUB AND SPIGOT WITH RUBBER GASKET PUSH JOINTS. ABOVE GROUND SANITARY AND VENT PIPING SHALL BE DWV COPPER WITH DWV COPPER FITTINGS OR NO-HUB CAST IRON.
 - IT IS THE RESPONSIBILITY OF THE PLUMBING CONTRACTOR TO FIELD VERIFY EXISTING CONDITIONS WITHIN THE BUILDING PRIOR TO COMMENCEMENT OF ALL DEMOLITION AND NEW WORK.
 - IT IS THE RESPONSIBILITY OF THE PLUMBING CONTRACTOR TO REMOVE AND REPLACE EXISTING CEILING UNLESS OTHERWISE NOTED ON THE ARCHITECTURAL DRAWINGS. FOR PERFORMING DEMOLITION OR NEW WORK WITHIN THE BUILDING, THE CONTRACTOR SHALL REINSTALL THE CEILING SYSTEMS TO MATCH THE ORIGINAL INSTALLATION. ANY CEILING SYSTEM COMPONENT DAMAGED DURING DEMOLITION, STORAGE, OR RE-INSTALLATION SHALL BE REPLACED WITH A NEW AT NO EXPENSE TO THE OWNER.
 - ALL PIPING AND CONDUIT PENETRATIONS THRU RATED WALLS OR FLOORS SHALL BE PROVIDED WITH FIRE/SMOKE STOPPING.
 - CAP EXISTING PIPING AS REQUIRED AND PATCH ASSOCIATED FLOORS/WALLS.
 - UNLESS SHOWN ON THE ARCHITECTURAL DRAWINGS, IT IS THE RESPONSIBILITY OF THE PLUMBING CONTRACTOR TO PATCH AND FINISH ALL EXISTING PIPE PENETRATIONS AND TRENCHING THRU FLOOR AND WALLS AFTER DEMOLITION. IN ADDITION, ALL NEW PENETRATIONS AND TRENCHING SHALL BE PROVIDED FOR INSTALLATION OF PLUMBING SYSTEMS INCLUDING, BUT NOT LIMITED TO, EQUIPMENT, PIPING, ETC.

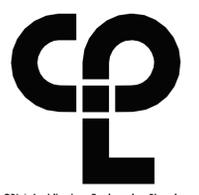

CPL | Architecture Engineering Planning
26 IBM Road
Poughkeepsie, NY 12601
CPLearn.com

NY ENGINEERING FIRM CERTIFICATE #0021419

PROJECT INFORMATION
Project Number: R23.00331.00
Client Name: GREENWOOD LAKE UNION FREE DISTRICT
Project Name: 2023 CAPITAL IMPROVEMENT PROJECT

District Office Address: PO BOX 8, GREENWOOD LAKE, NY 10925

GREENWOOD LAKE UFSD
GREENWOOD LAKE ES SED NO. 44-21-11-02-0-002-018
GREENWOOD LAKE MS SED NO. 44-21-11-02-0-001-027

Registration	Expiration	Expires
Lauren Torso	09/30/26	05/31/27
Affinity Marchetti	05/31/27	02/28/25
Dave Hart	02/28/25	06/30/27
Jennifer Wengender	06/30/27	12/31/24
Larry West	12/31/24	07/31/27
Greg Bahner	07/31/27	

PROJECT ISSUE & REVISION SCHEDULE

PROFESSIONAL STAMPS

NEW YORK STATE EDUCATION STATEMENT
I, A LICENSED PROFESSIONAL ENGINEER IN THE STATE OF NEW YORK, HEREBY CERTIFY THAT I AM THE DESIGNER OF THE WORK SHOWN ON THESE PLANS AND THAT I AM A MEMBER IN GOOD STANDING OF THE PROFESSIONAL SOCIETY OF PROFESSIONAL ENGINEERS OF THE STATE OF NEW YORK.

SHEET INFORMATION
Issued: 10/28/2024
Scale: As indicated
Project Status: BID DOCUMENTS
Drawn By: MLS
Checked By: JJW
Drawing Title: PLUMBING LEGEND, NOTES, & SYSTEM DIAGRAMS

Drawing Number: ES P000



CPL | Architecture Engineering Planning
26 IBM Road
Poughkeepsie, NY 12601
CPLteam.com

NY ENGINEERING FIRM CERTIFICATE #0021419

KEY NOTES:

- 1 DISCONNECT & REMOVE EXISTING URINAL SUPPORTS, TRIM, AND RELATED WATER/DRAIN/VENT PIPING.
- 2 PROVIDE FLOOR DRAIN, P-TRAP, SANITARY PIPING, VENT PIPING, & TRAP SEAL.
- 3 PROVIDE WATER CLOSET FLUSH VALVE, COLD WATER SUPPLY LINE, & SUPPLY SHUT OFF VALVE.
- 4 DISCONNECT, REMOVE, & RETAIN EXISTING LAVATORY. CLEAN AND PREPARE EXISTING PIPING CONNECTIONS FOR RE-INSTALLATION OF FIXTURE, AND CAP.
- 5 REINSTALL SALVAGED LAVATORY AND ALL ASSOCIATED PIPING CONNECTIONS.
- 6 PROVIDE LAVATORY AT ADA MOUNTING HEIGHT, PROVIDE CARRIER, P-TRAP, SANITARY PIPING, & VENT PIPING.
- 7 PROVIDE WALL HUNG WATER CLOSET AT ADA MOUNTING HEIGHT, PROVIDE CARRIER, SANITARY PIPING, & VENT PIPING.
- 8 PROVIDE DROP-IN LAVATORY, SUPPORTS, COLD & HOT WATER SUPPLY LINES, & SUPPLY SHUT OFF VALVES.
- 9 DISCONNECT & REMOVE EXISTING WATER CLOSET, TRIM, AND RELATED WATER/DRAIN/VENT PIPING.
- 10 PROVIDE WALL HUNG WATER CLOSET AND CARRIER, SANITARY PIPING, & VENT PIPING.
- 11 DISCONNECT & REMOVE EXISTING LAVATORY, SUPPORTS, TRIM, AND RELATED WATER/DRAIN/VENT PIPING.
- 12 PROVIDE LAVATORY AT ADA MOUNTING HEIGHT, PROVIDE CARRIER, DOMESTIC WATER SUPPLY LINES, & SUPPLY SHUT OFF VALVES.
- 13 DISCONNECT, REMOVE, & RETAIN EXISTING SINK. CLEAN AND PREPARE EXISTING PIPING CONNECTIONS FOR RE-INSTALLATION OF FIXTURE, AND CAP.
- 14 REINSTALL SALVAGED SINK AND ALL ASSOCIATED PIPING CONNECTIONS.

PROJECT INFORMATION

Project Number
R23.00331.00

Client Name

GREENWOOD LAKE UNION FREE DISTRICT

Project Name

2023 CAPITAL IMPROVEMENT PROJECT

District Office Address
PO BOX 8, GREENWOOD LAKE, NY 10925

GREENWOOD LAKE UFSD

GREENWOOD LAKE ES SED NO. 44-21-11-02-0-002-016
GREENWOOD LAKE MS SED NO. 44-21-11-02-0-001-027

Registration	Expiration	Expires
Lauren Tanso	09/30/26	05/31/27
Affinity Marchetti	05/31/27	02/28/25
Dave Hart	02/28/25	06/30/27
Jennifer Wengender	06/30/27	12/31/24
Larry West	12/31/24	07/31/27
Greg Barber	07/31/27	

PROJECT ISSUE & REVISION SCHEDULE

Date Description

PROFESSIONAL STAMPS

NEW YORK STATE EDUCATION STATEMENT

IT IS A VIOLATION OF THE NEW YORK STATE EDUCATION LAW AND THE COMMISSIONER'S REGULATIONS FOR ANY PERSON UNLESS HE OR SHE HAS THE EDUCATION OF A LICENSED ARCHITECT, ENGINEER OR LAND SURVEYOR TO ALTER OR REVISION ANY PART OF AN ORIGINAL DRAWING OR SET OF ARCHITECTURAL, ENGINEERING OR SURVEYING DRAWINGS, THE ADDRESS FROM WHICH ANY OF THE NEW YORK STATE AND THE REGULATION NUMBER IS CONTROLLED BY THESE SIGNATURE AND THE DATE OF SUCH SIGNATURE, AND A SPECIFIC DESCRIPTION OF THE ALTERATION.

SHEET INFORMATION


Issued 10/28/2024 Scale 1/4" = 1'-0"

Project Status BID DOCUMENTS


Drawn By MLS Checked By JJW

Drawing Title ENLARGED DEMOLITION AND NEW CONSTRUCTION PLUMBING PLANS


Drawing Number ES P200

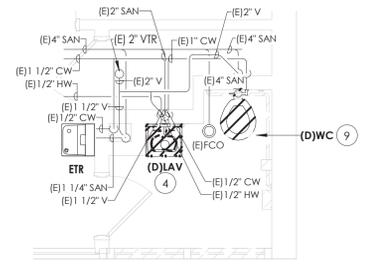


7 FIRST FLOOR SINGLE TOILET 2 DEMO A.1
P200 1/4" = 1'-0"

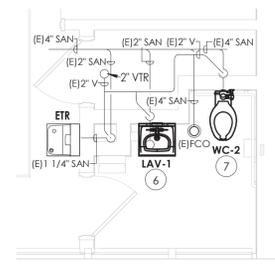


8 FIRST FLOOR SINGLE TOILET 2 SANITARY A.1
P200 1/4" = 1'-0"

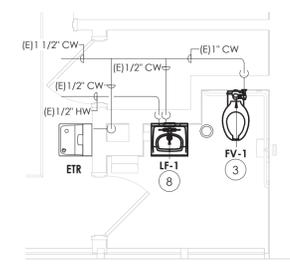


9 FIRST FLOOR SINGLE TOILET 2 WATER A.1
P200 1/4" = 1'-0"

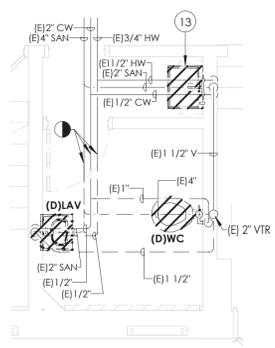


4 FIRST FLOOR SINGLE TOILET 1 DEMO A.2
P200 1/4" = 1'-0"

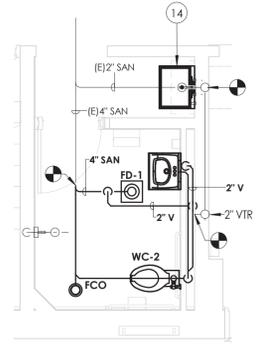


5 FIRST FLOOR SINGLE TOILET 1 SANITARY A.2
P200 1/4" = 1'-0"

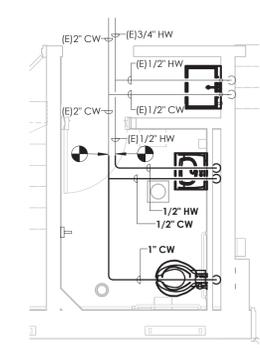


6 FIRST FLOOR SINGLE TOILET 1 WATER A.2
P200 1/4" = 1'-0"

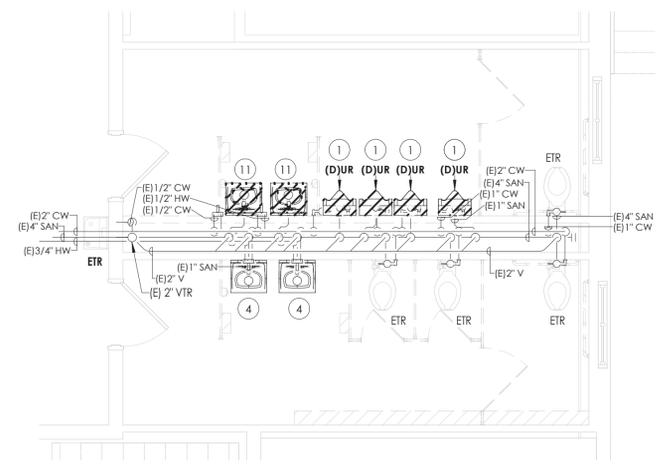

1 FIRST FLOOR GANG RESTROOMS DEMO A.3
P200 1/4" = 1'-0"

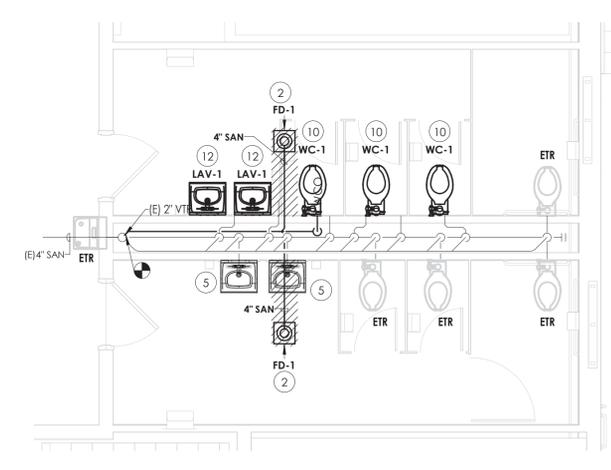


2 FIRST FLOOR GANG RESTROOMS SANITARY A.3
P200 1/4" = 1'-0"

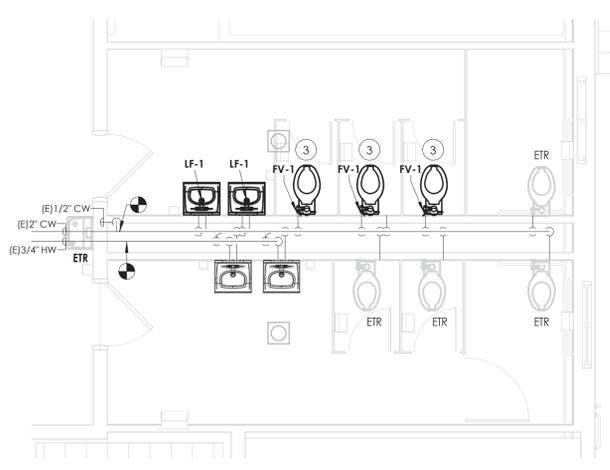

3 FIRST FLOOR GANG RESTROOMS WATER A.3
P200 1/4" = 1'-0"


KEY PLAN:

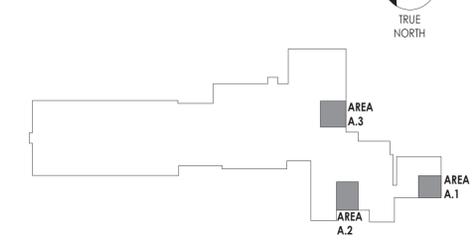


10/28/2024 2:05:56 PM c:\project\locators\10 Design & Project Files on BIM_30

PLUMBING EQUIPMENT & FIXTURE SCHEDULE									
MARK	FIXTURE	CW	HW	SAN	V	DESCRIPTION	MANUFACTURER	MODEL	REMARKS
DF-1	DRINKING FOUNTAIN	1/2"		1-1/4"	1 1/4"	WALL MOUNTED BOTTLE FILLING STATION AND ADA COOLER, STAINLESS STEEL, FILTERED	ELKAY	LZSBWSSP	
FD-1	FLOOR DRAIN			4"	2"	BODY ASSEMBLY FLOOR DRAIN WITH STRAINER	ZURN	Z415-4NH-88	
HB-1	HOSE BIB	3/4"				WALL HYDRANT, NICKEL BRONZE BOX, CHROME PLATED FACE, INTEGRAL VACUUM BREAKER	WATTS	HY-450	
LAV-1	ADA LAVATORY	1/2"	1/2"	1-1/4"	1 1/2"	LUCERNE WALL HUNG LAVATORY, VITREOUS CHINA, ADA COMPLIANT, LAVATORY FAUCET, LF-1; SLOAN EFT-80	AMERICAN STANDARD	0356.041	
SH-1	ADA SHOWER	1/2"	1/2"	2"	1 1/2"	60x36 TERRAZZO ROLL-IN SHOWER BASE, WHEELCHAIR ACCESSIBLE, INTEGRAL DRAIN.	ACORN	SBADA-6036-3F	
WC-1	WATER CLOSET (WALL)	1"		4"	2"	AFWALL MILLENIUM WALL MOUNTED WATER CLOSET, VITREOUS CHINA, SENSOR OPERATED FLUSH VALVE SLOAN MODEL G2 RESS-C BT	AMERICAN STANDARD	2257.101	
WC-2	ADA WATER CLOSET (WALL)	1"		4"	2"	AFWALL MILLENIUM WALL MOUNTED WATER CLOSET, VITREOUS CHINA, ADA COMPLIANT SENSOR OPERATED FLUSH VALVE SLOAN MODEL G2 RESS-C BT	AMERICAN STANDARD	2257.101	

FIXTURES & FITTINGS LEGEND

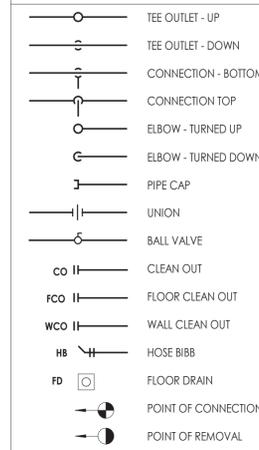

PIPING LEGEND

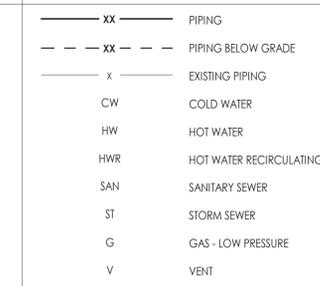

GENERAL NOTES

- A. ALL WORK SHALL COMPLY WITH STATE AND LOCAL CODES.
- B. DOMESTIC WATER LINES SHALL BE TYPE L COPPER, LEAD FREE JOINTS. INSULATE ALL PIPING WITH 1" THICK PREFORMED FIBERGLASS PIPE INSULATION WITH ASJ COVER. ALL FITTINGS AND VALVES TO BE COVERED WITH PREFORMED PVC FITTING COVERS. ALL EXPOSED VERTICAL FIXTURE SUPPLY LINES TO BE COVERED WITH PVC JACKET TO 7' ABOVE FINISHED FLOOR.
- C. UNDERGROUND SANITARY AND VENT PIPING SHALL BE SERVICE WEIGHT CAST IRON, HUB AND SPIGOT WITH RUBBER GASKET PUSH JOINTS. ABOVE GROUND SANITARY AND VENT PIPING SHALL BE DWV COPPER WITH DWV COPPER FITTINGS OR NO-HUB CAST IRON.
- D. IT IS THE RESPONSIBILITY OF THE PLUMBING CONTRACTOR TO FIELD VERIFY EXISTING CONDITIONS WITHIN THE BUILDING PRIOR TO COMMENCEMENT OF ALL DEMOLITION AND NEW WORK.
- E. IT IS THE RESPONSIBILITY OF THE PLUMBING CONTRACTOR TO REMOVE AND REPLACE EXISTING CEILING UNLESS OTHERWISE NOTED ON THE ARCHITECTURAL DRAWINGS. FOR PERFORMING DEMOLITION OR NEW WORK WITHIN THE BUILDING, THE CONTRACTOR SHALL REINSTALL THE CEILING SYSTEMS TO MATCH THE ORIGINAL INSTALLATION. ANY CEILING SYSTEM COMPONENT DAMAGED DURING DEMOLITION, STORAGE, OR RE-INSTALLATION SHALL BE REPLACED WITH A NEW AT NO EXPENSE TO THE OWNER.
- F. ALL PIPING AND CONDUIT PENETRATIONS THRU RATED WALLS OR FLOORS SHALL BE PROVIDED WITH FIRE/SMOKE STOPPING.
- G. UNLESS SHOWN ON THE ARCHITECTURAL DRAWINGS, IT IS THE RESPONSIBILITY OF THE PLUMBING CONTRACTOR TO PATCH AND FINISH ALL EXISTING PIPE PENETRATIONS AND TRENCHING THRU FLOOR AND WALLS AFTER DEMOLITION. IN ADDITION, ALL NEW PENETRATIONS AND TRENCHING SHALL BE PROVIDED FOR INSTALLATION OF PLUMBING SYSTEMS INCLUDING, BUT NOT LIMITED TO, EQUIPMENT, PIPING, ETC.



CPL | Architecture Engineering Planning
26 IBM Road
Poughkeepsie, NY 12601
CPLteam.com
NY ENGINEERING FIRM CERTIFICATE #0021419

PROJECT INFORMATION

Project Number: R23.00331.00
Client Name: GREENWOOD LAKE UNION FREE SCHOOL DISTRICT
Project Name: 2023 CAPITAL IMPROVEMENT PROJECT

District Office Address: PO BOX 8, GREENWOOD LAKE, NY 10925

GREENWOOD LAKE UFSD

Registration	Expiration	Expires
Lauren Toriso	09/30/26	05/31/27
Affinity Marchetti	05/31/27	02/28/25
Dave Hart	02/28/25	06/30/27
Jennifer Wengender	06/30/27	12/31/24
Larry Weiss	12/31/24	07/31/27
Greg Bohner	07/31/27	

PROJECT ISSUE & REVISION SCHEDULE

#	Date	Description


PROFESSIONAL STAMPS

NEW YORK STATE EDUCATION STATEMENT
I, A REGISTERED PROFESSIONAL ENGINEER IN THE STATE OF NEW YORK, HEREBY CERTIFY THAT I AM THE DESIGNER OF THE WORK SHOWN ON THIS DRAWING AND I AM NOT PROVIDING ENGINEERING SERVICES TO ANY OTHER PARTY. 


SHEET INFORMATION

Issued: 10/28/2024
Scale: As indicated
Project Status: BID DOCUMENTS
Drawn By: MLS
Checked By: JJW
Drawing Title: PLUMBING LEGEND, NOTES, & SYSTEM DIAGRAMS


Drawing Number: MS P000

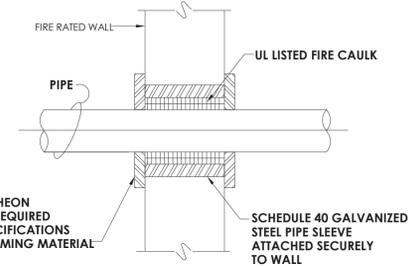

1
P000
DETAIL - PIPE THRU RATED WALL
1/2" = 1'-0"

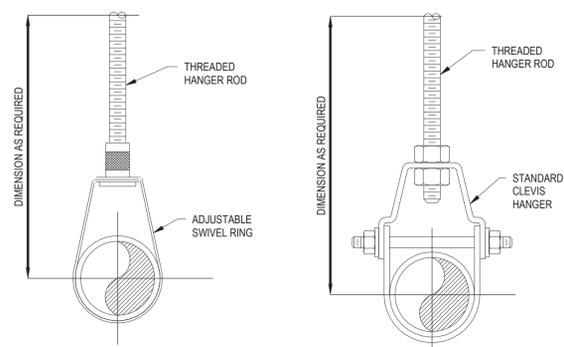


2
P000
UN-INSULATED PIPE HANGERS
1/2" = 1'-0"

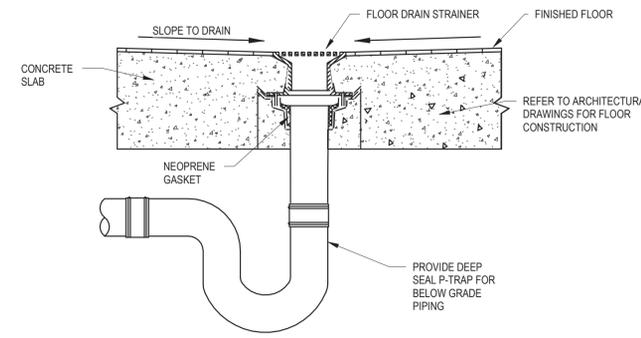


NOTES:
1. CONCRETE SLAB SHALL BE PITCHED TO FLOOR DRAIN.

3
P000
TYPICAL FLOOR DRAIN
1/2" = 1'-0"

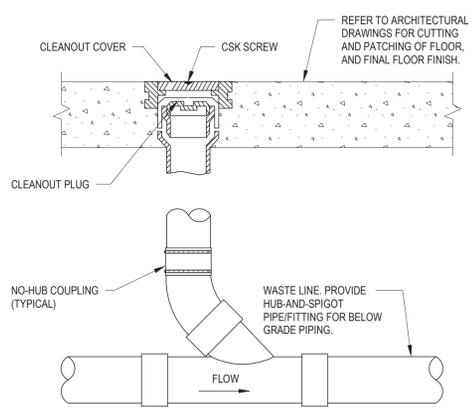

4
P000
FLOOR CLEANOUT
1" = 1'-0"

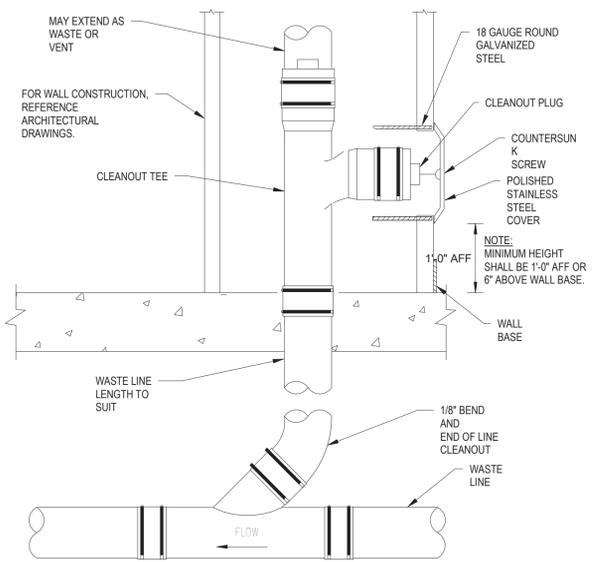

5
P000
WALL CLEANOUT
1/2" = 1'-0"



CPL | Architecture Engineering Planning
26 IBM Road
Poughkeepsie, NY 12601
CPLteam.com

NY ENGINEERING FIRM CERTIFICATE #0021419

KEY NOTES:

- 1 DISCONNECT & REMOVE EXISTING LAVATORY, SUPPORTS, TRIM, AND RELATED WATER/DRAIN/VENT PIPING.
- 2 DISCONNECT & REMOVE EXISTING WATER CLOSET, SUPPORTS, TRIM, AND RELATED WATER/DRAIN/VENT PIPING.
- 3 DISCONNECT & REMOVE EXISTING SINK, SUPPORTS, TRIM, AND RELATED WATER/DRAIN/VENT PIPING.
- 4 DISCONNECT & REMOVE EXISTING FLOOR DRAIN, TRIM, AND RELATED DRAIN/VENT PIPING.
- 5 PROVIDE LAVATORY AT ADA MOUNTING HEIGHT, PROVIDE CARRIER, P-TRAP, SANITARY PIPING, & VENT PIPING.
- 6 PROVIDE FAUCET, COLD & HOT WATER SUPPLY LINES, & SUPPLY SHUT OFF VALVES.

PROJECT INFORMATION

Project Number
R23.00331.00

Client Name
GREENWOOD LAKE UNION FREE SCHOOL DISTRICT

Project Name
2023 CAPITAL IMPROVEMENT PROJECT

District Office Address
PO BOX 8, GREENWOOD LAKE, NY 10925

GREENWOOD LAKE UFSD

GREENWOOD LAKE ES SED NO. 44-01-11-020-002-016
GREENWOOD LAKE MS SED NO. 44-01-11-020-001-027

Registration	Expiration	Expires
Lauren Torris	09/30/26	05/31/27
Affinity Marchetti	05/31/27	02/28/25
Dave Hart	02/28/25	06/30/27
Jennifer Wengender	06/30/27	12/31/24
Larry West	12/31/24	07/31/27

PROJECT ISSUE & REVISION SCHEDULE

#	Date	Description
---	------	-------------

PROFESSIONAL STAMPS

NEW YORK STATE EDUCATION STATEMENT

IT IS A VIOLATION OF THE NEW YORK STATE EDUCATION LAW AND THE COMMISSIONER'S REGULATIONS FOR ANY PERSON UNLESS ACTING UNDER THE SUPERVISION OF A LICENSED ARCHITECT, ENGINEER OR LAND SURVEYOR TO ALTER OR REUSE IN ANY MANNER OF ANY DRAWING OR PLAN OF AN ARCHITECT, ENGINEER OR LAND SURVEYOR, WITHOUT THE WRITTEN CONSENT OF THE ARCHITECT, ENGINEER OR LAND SURVEYOR, AND THE SIGNATURE AND THE DATE OF SUCH ALTERATION, AND A SPECIFIC DESCRIPTION OF THE ALTERATION.

SHEET INFORMATION

Issued
10/28/2024

Scale
1/8" = 1'-0"

Project Status
BID DOCUMENTS


Drawn By
MLS

Checked By
JJW


Drawing Title
LOCKER ROOM DEMOLITION AND NEW CONSTRUCTION PLAN

Drawing Number


MS
P200

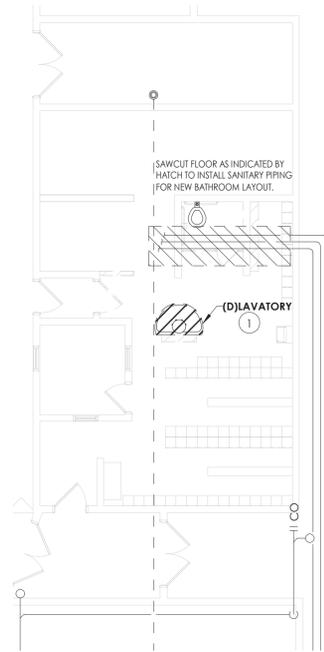


4 FIRST FLOOR BOY'S LOCKER RM. 161 DEMO B.2
P200 1/8" = 1'-0"

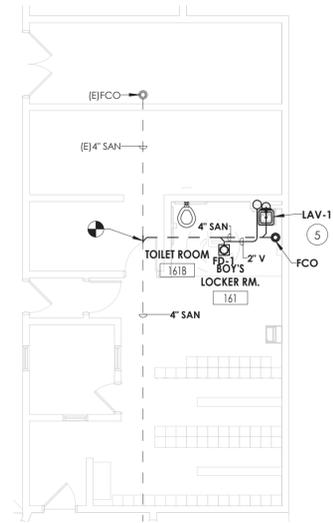


5 FIRST FLOOR BOY'S LOCKER RM. 161 SANITARY B.2
P200 1/8" = 1'-0"

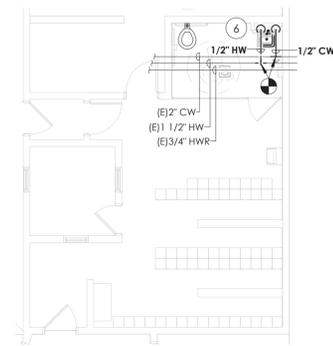


6 FIRST FLOOR BOY'S LOCKER RM. 161 WATER B.2
P200 1/8" = 1'-0"

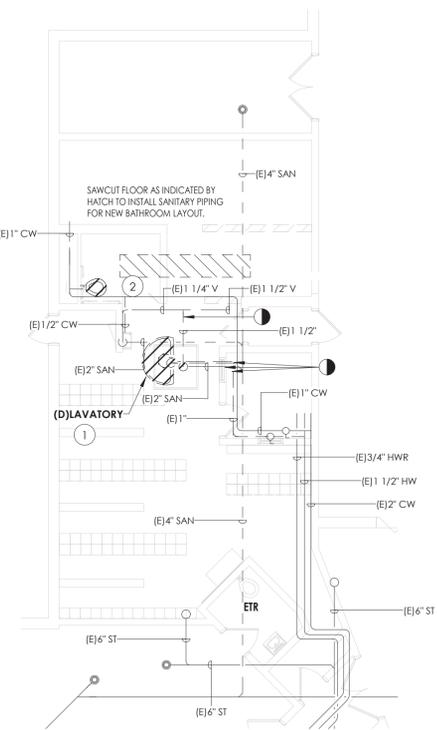


1 FIRST FLOOR GIRL'S LOCKER RM. 129 DEMO B.1
P200 1/8" = 1'-0"

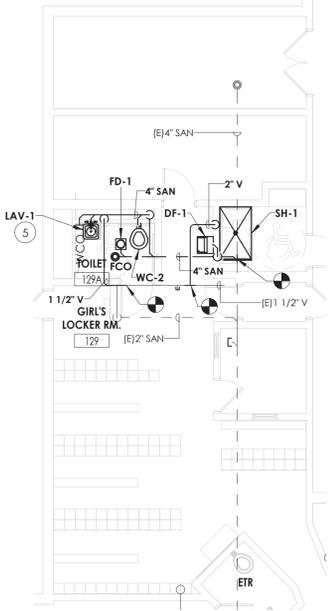

2 FIRST FLOOR GIRL'S LOCKER RM. 129 SANITARY B.1
P200 1/8" = 1'-0"

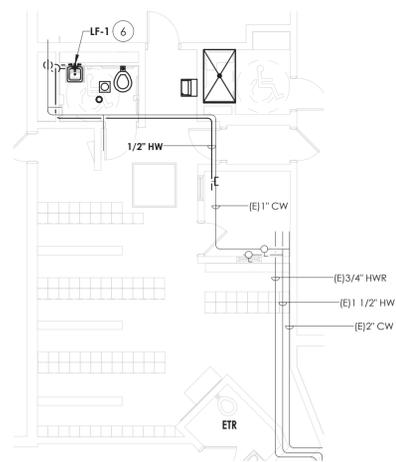


3 FIRST FLOOR GIRL'S LOCKER RM. 129 WATER B.1
P200 1/8" = 1'-0"

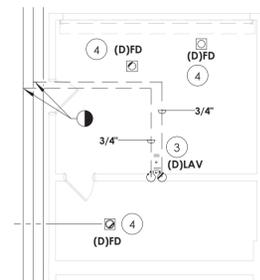

7 FIRST FLOOR TECH RM. 121 DEMO B.3
P200 1/8" = 1'-0"

KEY PLAN:

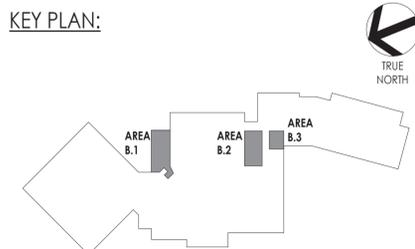



CPL | Architecture Engineering Planning
26 IBM Road
Poughkeepsie, NY 12601
CPLearn.com

NY ENGINEERING FIRM CERTIFICATE #0021419

PROJECT INFORMATION

Project Number
R23.00331.00

Client Name

GREENWOOD LAKE UNION FREE SCHOOL DISTRICT

Project Name

2023 CAPITAL IMPROVEMENT PROJECT

District Office Address
PO BOX 8, GREENWOOD LAKE, NY 10925

GREENWOOD LAKE UFSD

GREENWOOD LAKE ES SED NO. 44-21-11-02-0-002-016
GREENWOOD LAKE HS SED NO. 44-21-11-02-0-001-027

Registration	Expiration	Dates
Lauren Tanso	09/30/26	05/31/27
Affinity Marchetti	05/31/27	02/28/25
Dave Hart	02/28/25	06/30/27
Jennifer Wengender	06/30/27	12/31/24
Larry West	12/31/24	07/31/27


PROJECT ISSUE & REVISION SCHEDULE

Issue Description


PROFESSIONAL STAMPS

KEY NOTES:


- 1 DISCONNECT & REMOVE EXISTING WATER CLOSET, SUPPORTS, TRIM, AND RELATED WATER/DRAIN/VENT PIPING.
- 2 PROVIDE WATER CLOSET FLUSH VALVE, COLD WATER SUPPLY LINE, & SUPPLY SHUT OFF VALVE.
- 3 PROVIDE WALL HUNG WATER CLOSET AND CARRIER, SANITARY PIPING, & VENT PIPING.
- 4 DISCONNECT & REMOVE EXISTING URINAL SUPPORTS, TRIM, AND RELATED WATER/DRAIN/VENT PIPING.

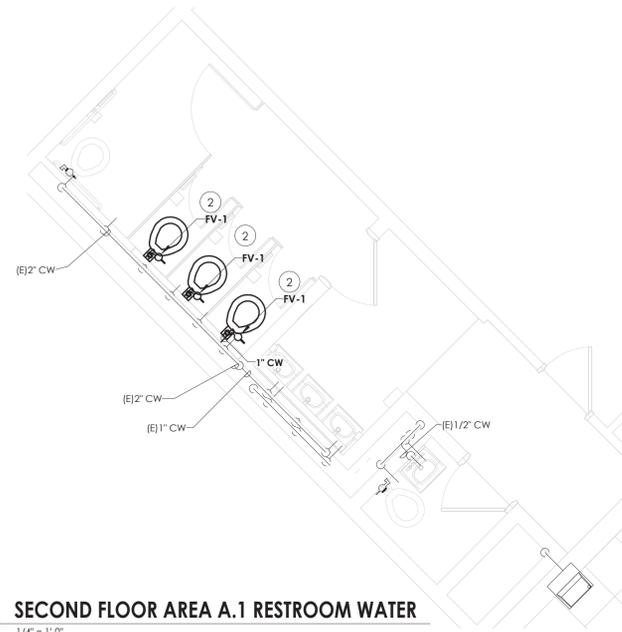


8 SECOND FLOOR AREA A.1 RESTROOM WATER
P202 1/4" = 1'-0"

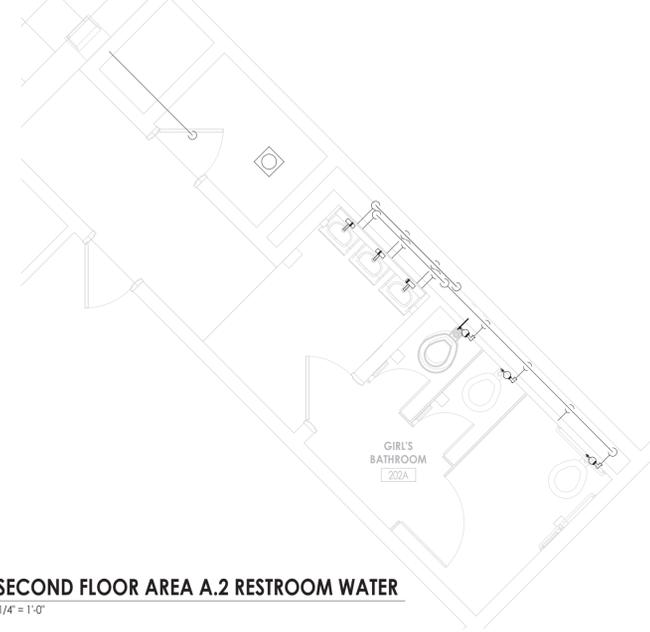

9 SECOND FLOOR AREA A.2 RESTROOM WATER
P202 1/4" = 1'-0"

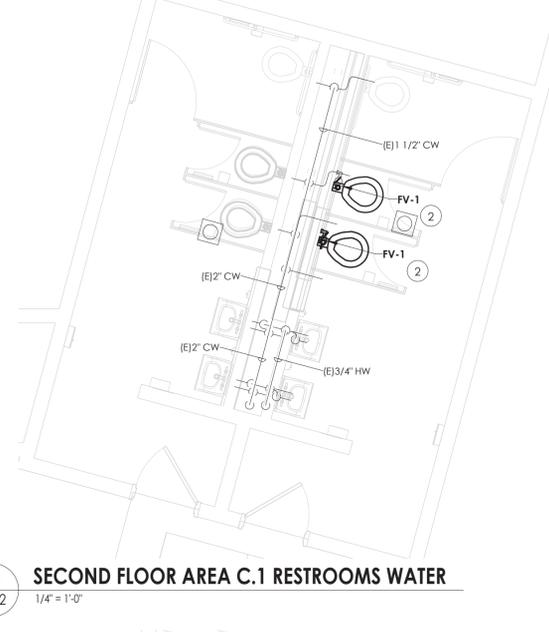


10 SECOND FLOOR AREA C.1 RESTROOMS WATER
P202 1/4" = 1'-0"

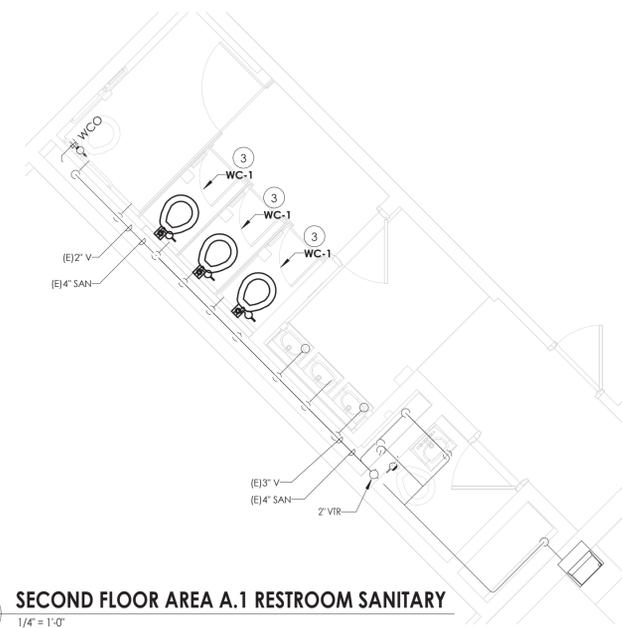


5 SECOND FLOOR AREA A.1 RESTROOM SANITARY
P202 1/4" = 1'-0"




6 SECOND FLOOR AREA A.2 RESTROOM SANITARY
P202 1/4" = 1'-0"

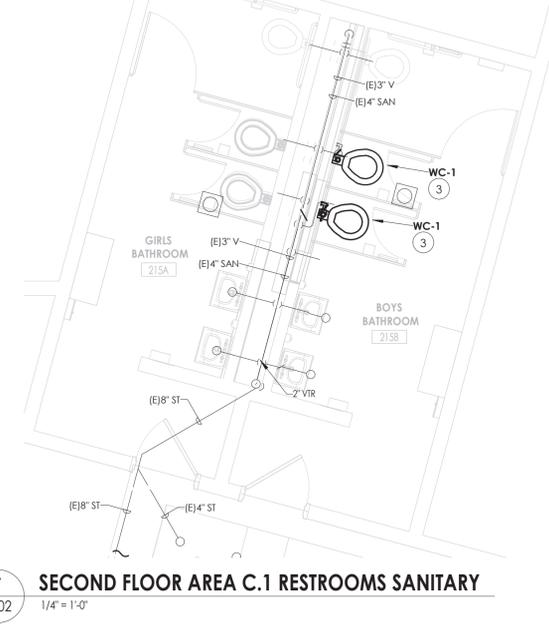


7 SECOND FLOOR AREA C.1 RESTROOMS SANITARY
P202 1/4" = 1'-0"

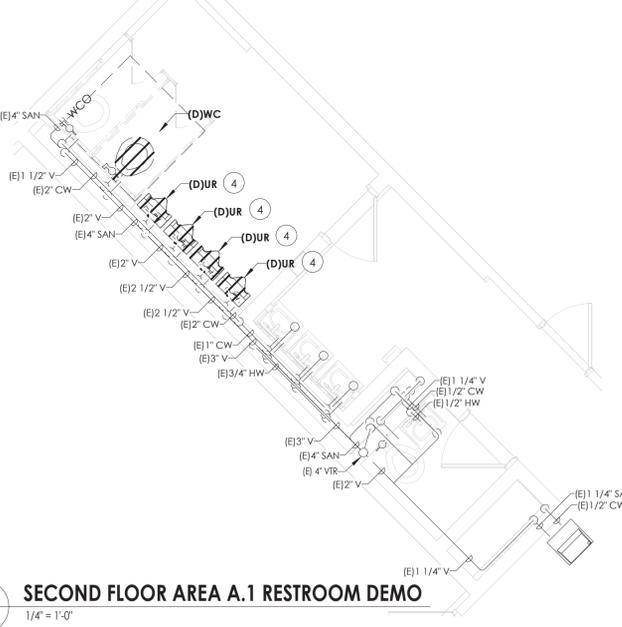

2 SECOND FLOOR AREA A.1 RESTROOM DEMO
P202 1/4" = 1'-0"

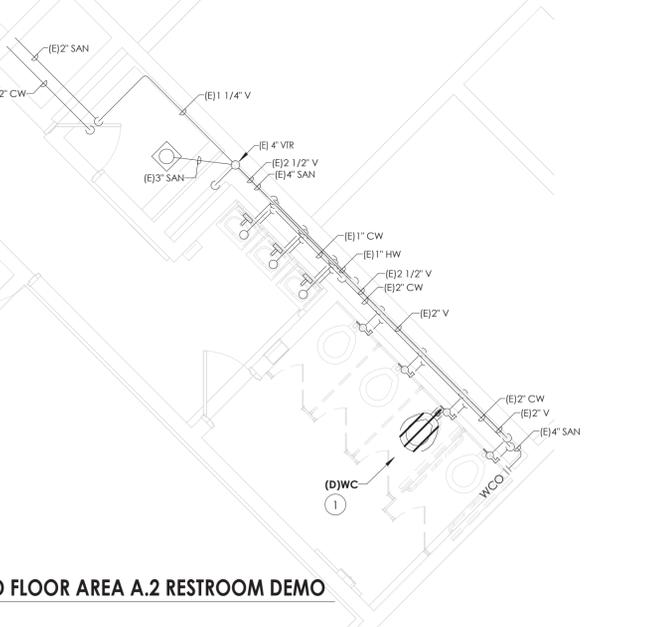


3 SECOND FLOOR AREA A.2 RESTROOM DEMO
P202 1/4" = 1'-0"

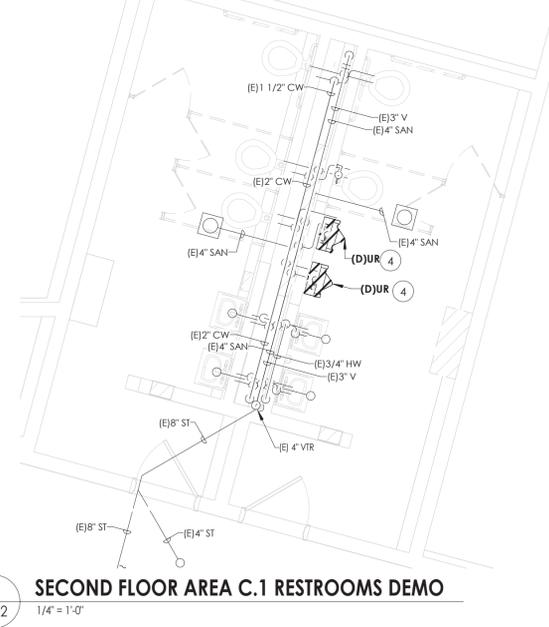

4 SECOND FLOOR AREA C.1 RESTROOMS DEMO
P202 1/4" = 1'-0"

KEY PLAN:

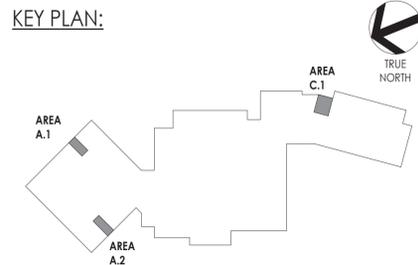

NEW YORK STATE EDUCATION STATEMENT
IT IS A VIOLATION OF THE NEW YORK STATE EDUCATION LAW AND THE COMMISSIONER'S REGULATION FOR ANY PERSON UNLESS AS PROVIDED UNDER THE SUPERVISION OF A LICENSED ARCHITECT, ENGINEER OR LAND SURVEYOR TO ALTER OR REUSE IN ANY MANNER OF ANY DESIGN, DRAWING OR SPECIFICATION OF ANY KIND OR IN ANY MANNER TO REPRODUCE THE SAME FOR THE USE OF ANY OTHER PROJECT OR FOR THE REPRODUCTION OF ANY PART OF THESE DRAWINGS AND THE DATE OF SUCH REPRODUCTION AND A SPECIFIC DESCRIPTION OF THE REPRODUCTION.

SHEET INFORMATION

Issued 10/28/2024 Scale 1/4" = 1'-0"
Project Status
BID DOCUMENTS
Drawn By MLS Checked By JJW
Drawing Title
SECOND FLOOR DEMOLITION PLAN

Drawing Number

MS
P202



CPL | Architecture Engineering Planning
26 IBM Road
Poughkeepsie, NY 12601
CPLearn.com

NY ENGINEERING FIRM CERTIFICATE #0021419

KEY NOTES:

- ① SNAKE EXISTING ROOF DRAINS TO ENSURE PROPER FUNCTION.
- ② RAISE EXISTING VENT RISERS TO ACCOUNT FOR ADDITIONAL THICKNESS OF ROOFS TO BE REPLACED. VENT TERMINATION TO BE MINIMUM OF 18" ABOVE ROOF.




② **OVERALL ROOF SANITARY**
P203 3/64" = 1'-0"



① **OVERALL ROOF DEMO**
P203 3/64" = 1'-0"

KEY PLAN:

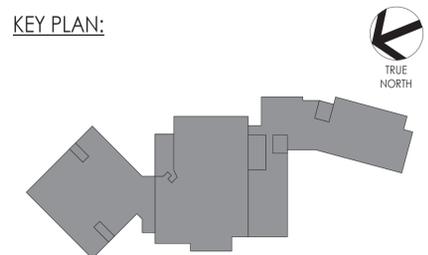

PROJECT INFORMATION

Project Number
R23.00331.00

Client Name
GREENWOOD LAKE UNION FREE SCHOOL DISTRICT

Project Name
2023 CAPITAL IMPROVEMENT PROJECT

District Office Address
PO BOX 8, GREENWOOD LAKE, NY 10925

GREENWOOD LAKE UFSD

GREENWOOD LAKE ES SED NO. 44-21-11-02-0-002-016
GREENWOOD LAKE MS SED NO. 44-21-11-02-0-001-027

Registration	Expiration	Expires	Date
Lauren Torio	09/30/26		05/31/27
Anthony Marchetti	05/31/27		02/28/25
Dave Hart	02/28/25		06/30/27
Jennifer Wengender	06/30/27		12/31/24
Larry West	12/31/24		07/31/27
Greg Bohner	07/31/27		

PROJECT ISSUE & REVISION SCHEDULE

Date Description

PROFESSIONAL STAMPS

NEW YORK STATE EDUCATION STATEMENT

IT IS A VIOLATION OF THE NEW YORK STATE EDUCATION LAW AND THE COMMISSIONER'S REGULATIONS FOR ANY PERSON UNLESS HE OR SHE UNDER THE SUPERVISION OF A LICENSED ARCHITECT, ENGINEER OR LAND SURVEYOR TO ALTER OR REUSE IN ANY WAY, IN ANY FORM, BEARING THE SEAL OF AN ARCHITECT, ENGINEER OR LAND SURVEYOR, THE ARCHITECTURAL, ENGINEERING OR SURVEYING DRAWINGS OR RECORDS OF ANY PROJECT, WITHOUT THE WRITTEN CONSENT OF THE ARCHITECT, ENGINEER OR LAND SURVEYOR. THESE SIGNATURES AND THE DATE OF SUCH SIGNATURE AND A SPECIFIC DESCRIPTION OF THE ASSIGNMENT.

SHEET INFORMATION

Issued 10/28/2024 Scale 3/64" = 1'-0"

Project Status BID DOCUMENTS

Drawn By MLS Checked By JJW

Drawing Title ROOF DEMOLITION AND NEW CONSTRUCTION PLAN

Drawing Number MS P203