



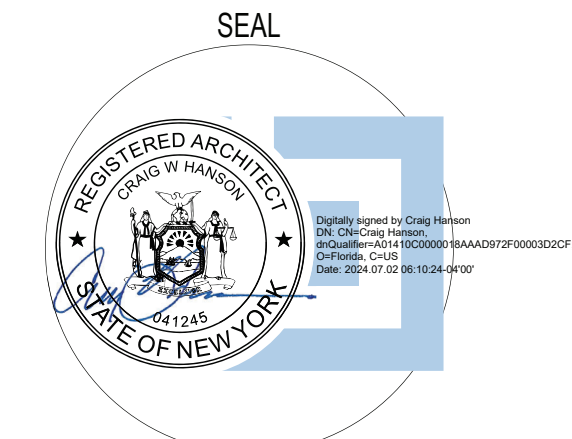

REVISIONS		
MARK	DESCRIPTION	DATE

KEY PLAN

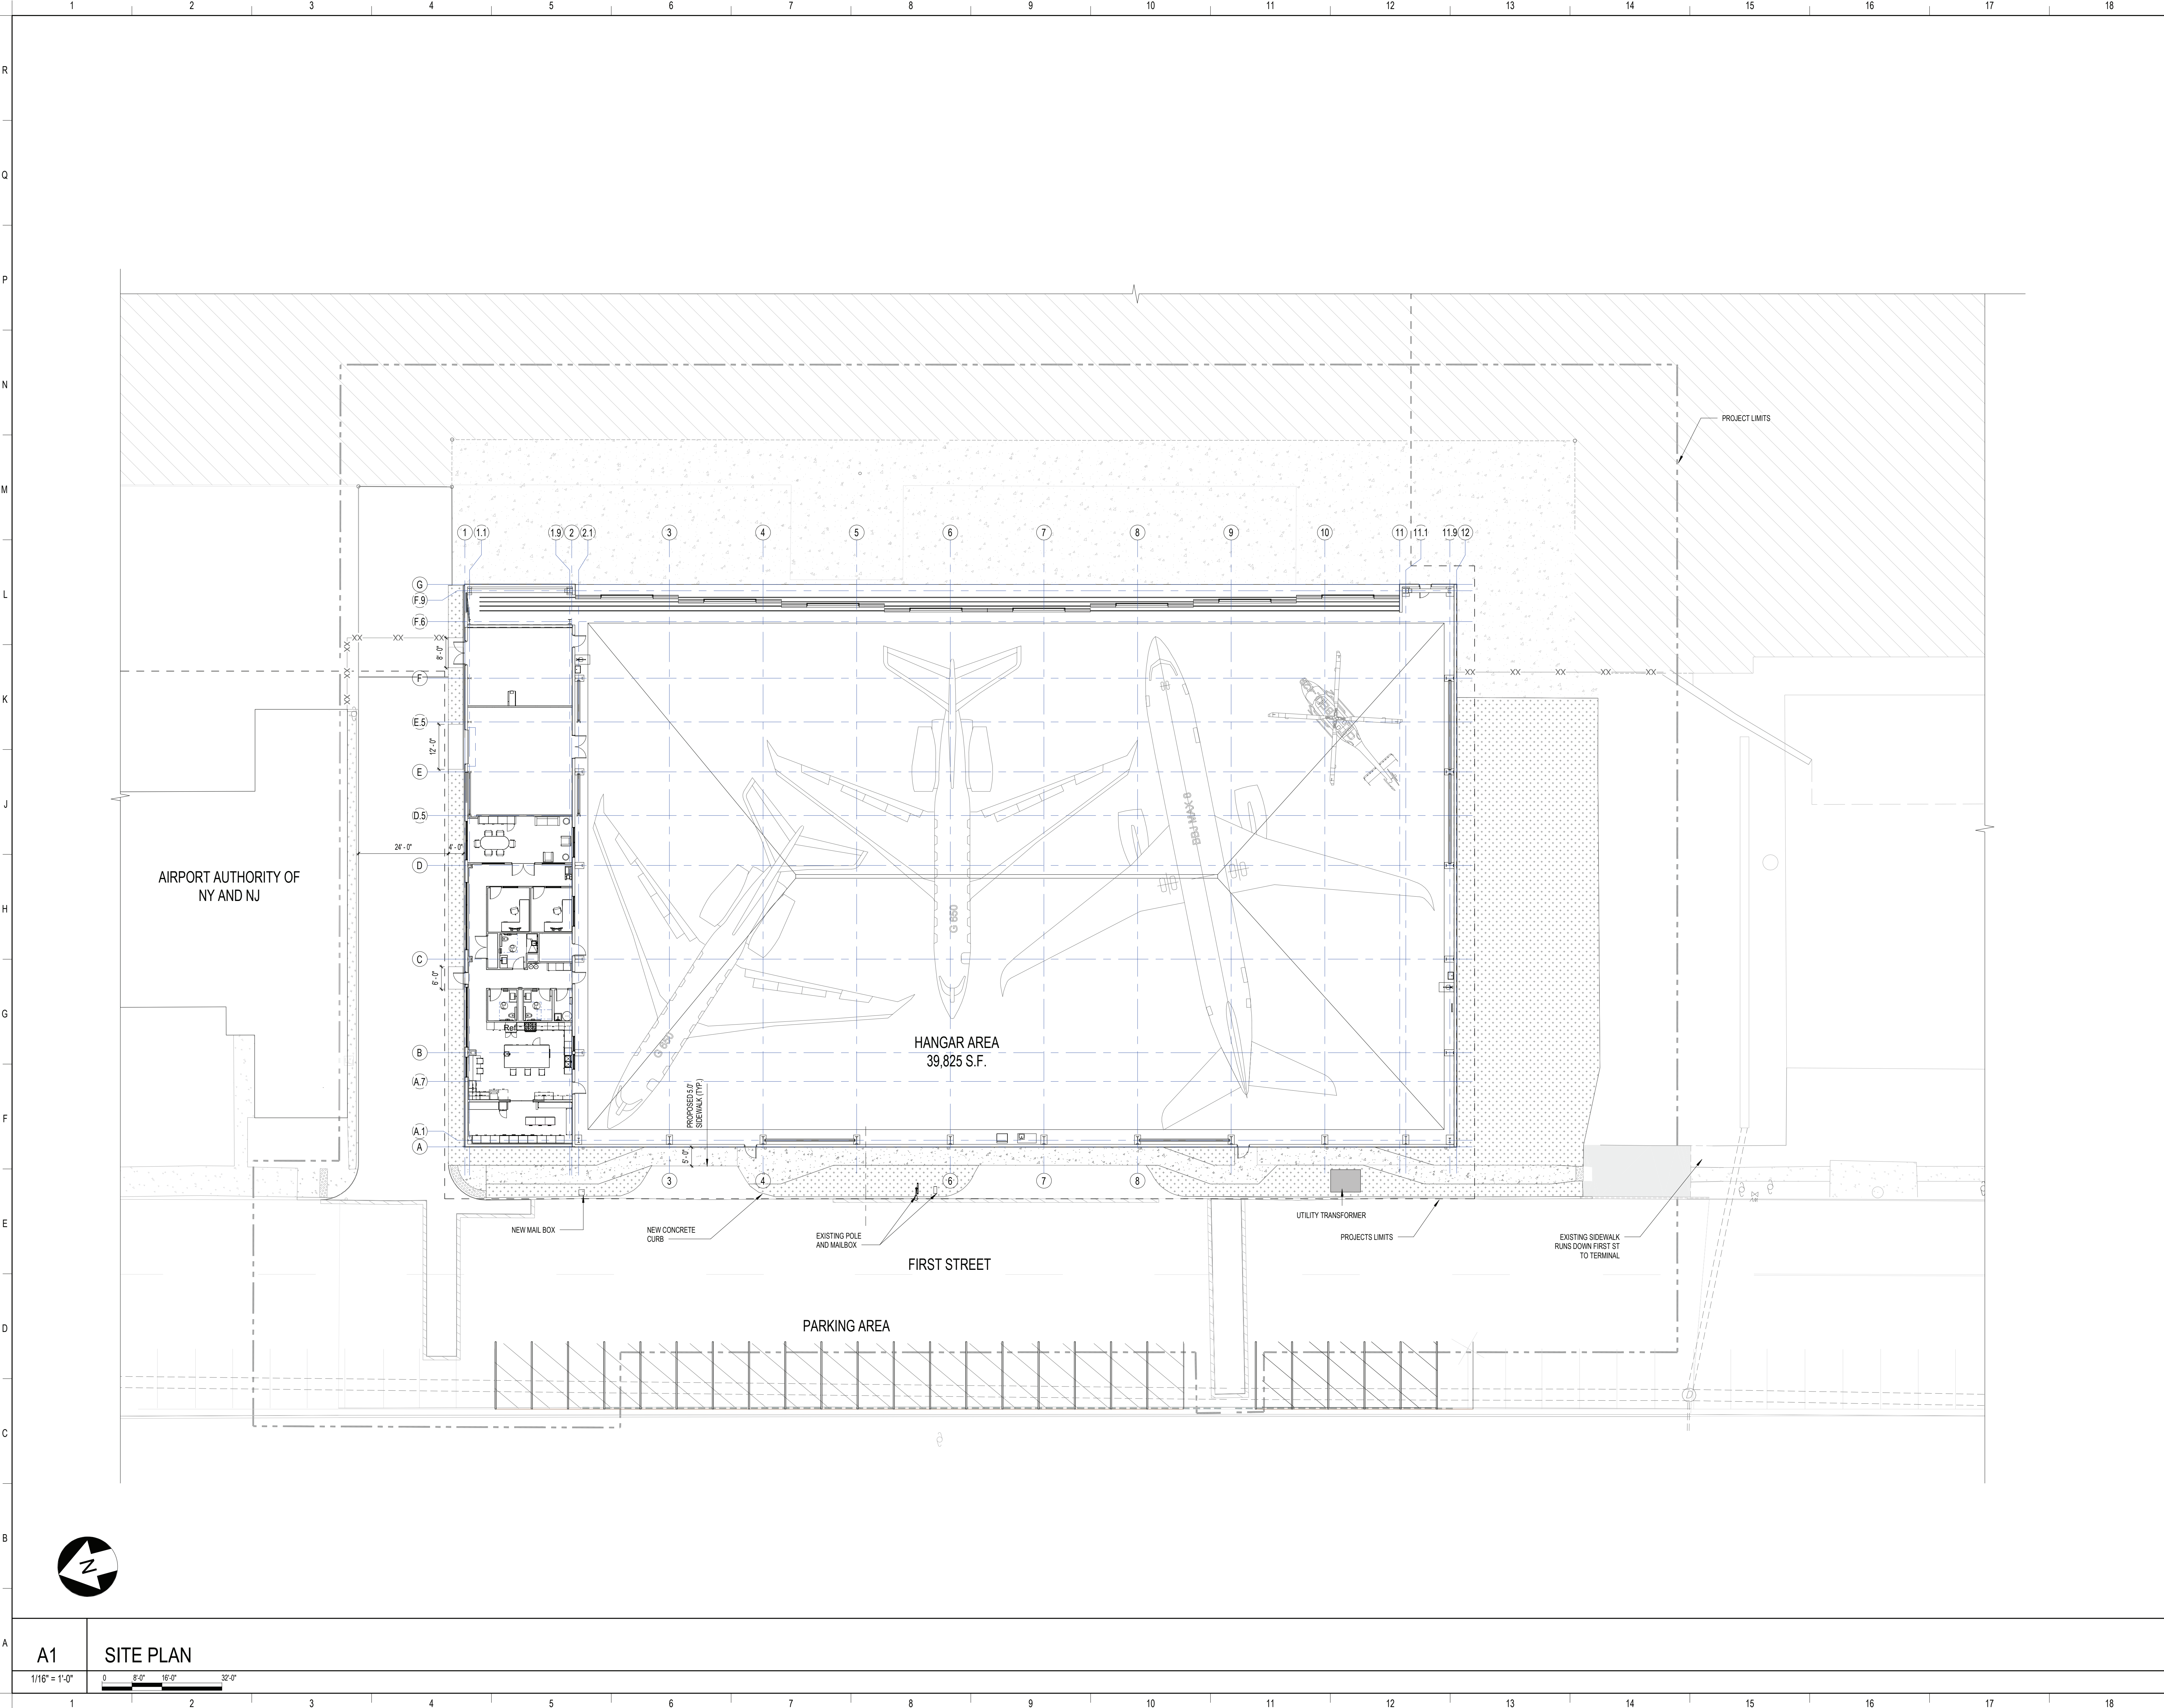

SIGNATURE STEWART (SWF)
HANGAR

1188 1ST STREET, NEW WINDSOR, NY 12553





SIGNATURE FLIGHT SUPPORT
13485 Veteran's Way Suite 600
Orlando, FL 32827

ISSUE DATE: 06/12/2024
COMM. NO.: 23715

DRAWN BY: Author CHECKED BY: Checker

SITE PLAN

A010

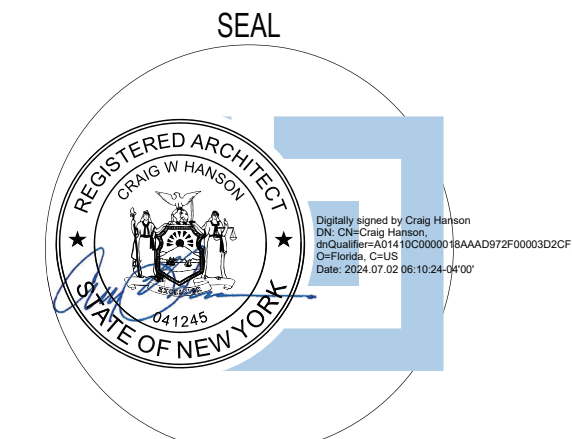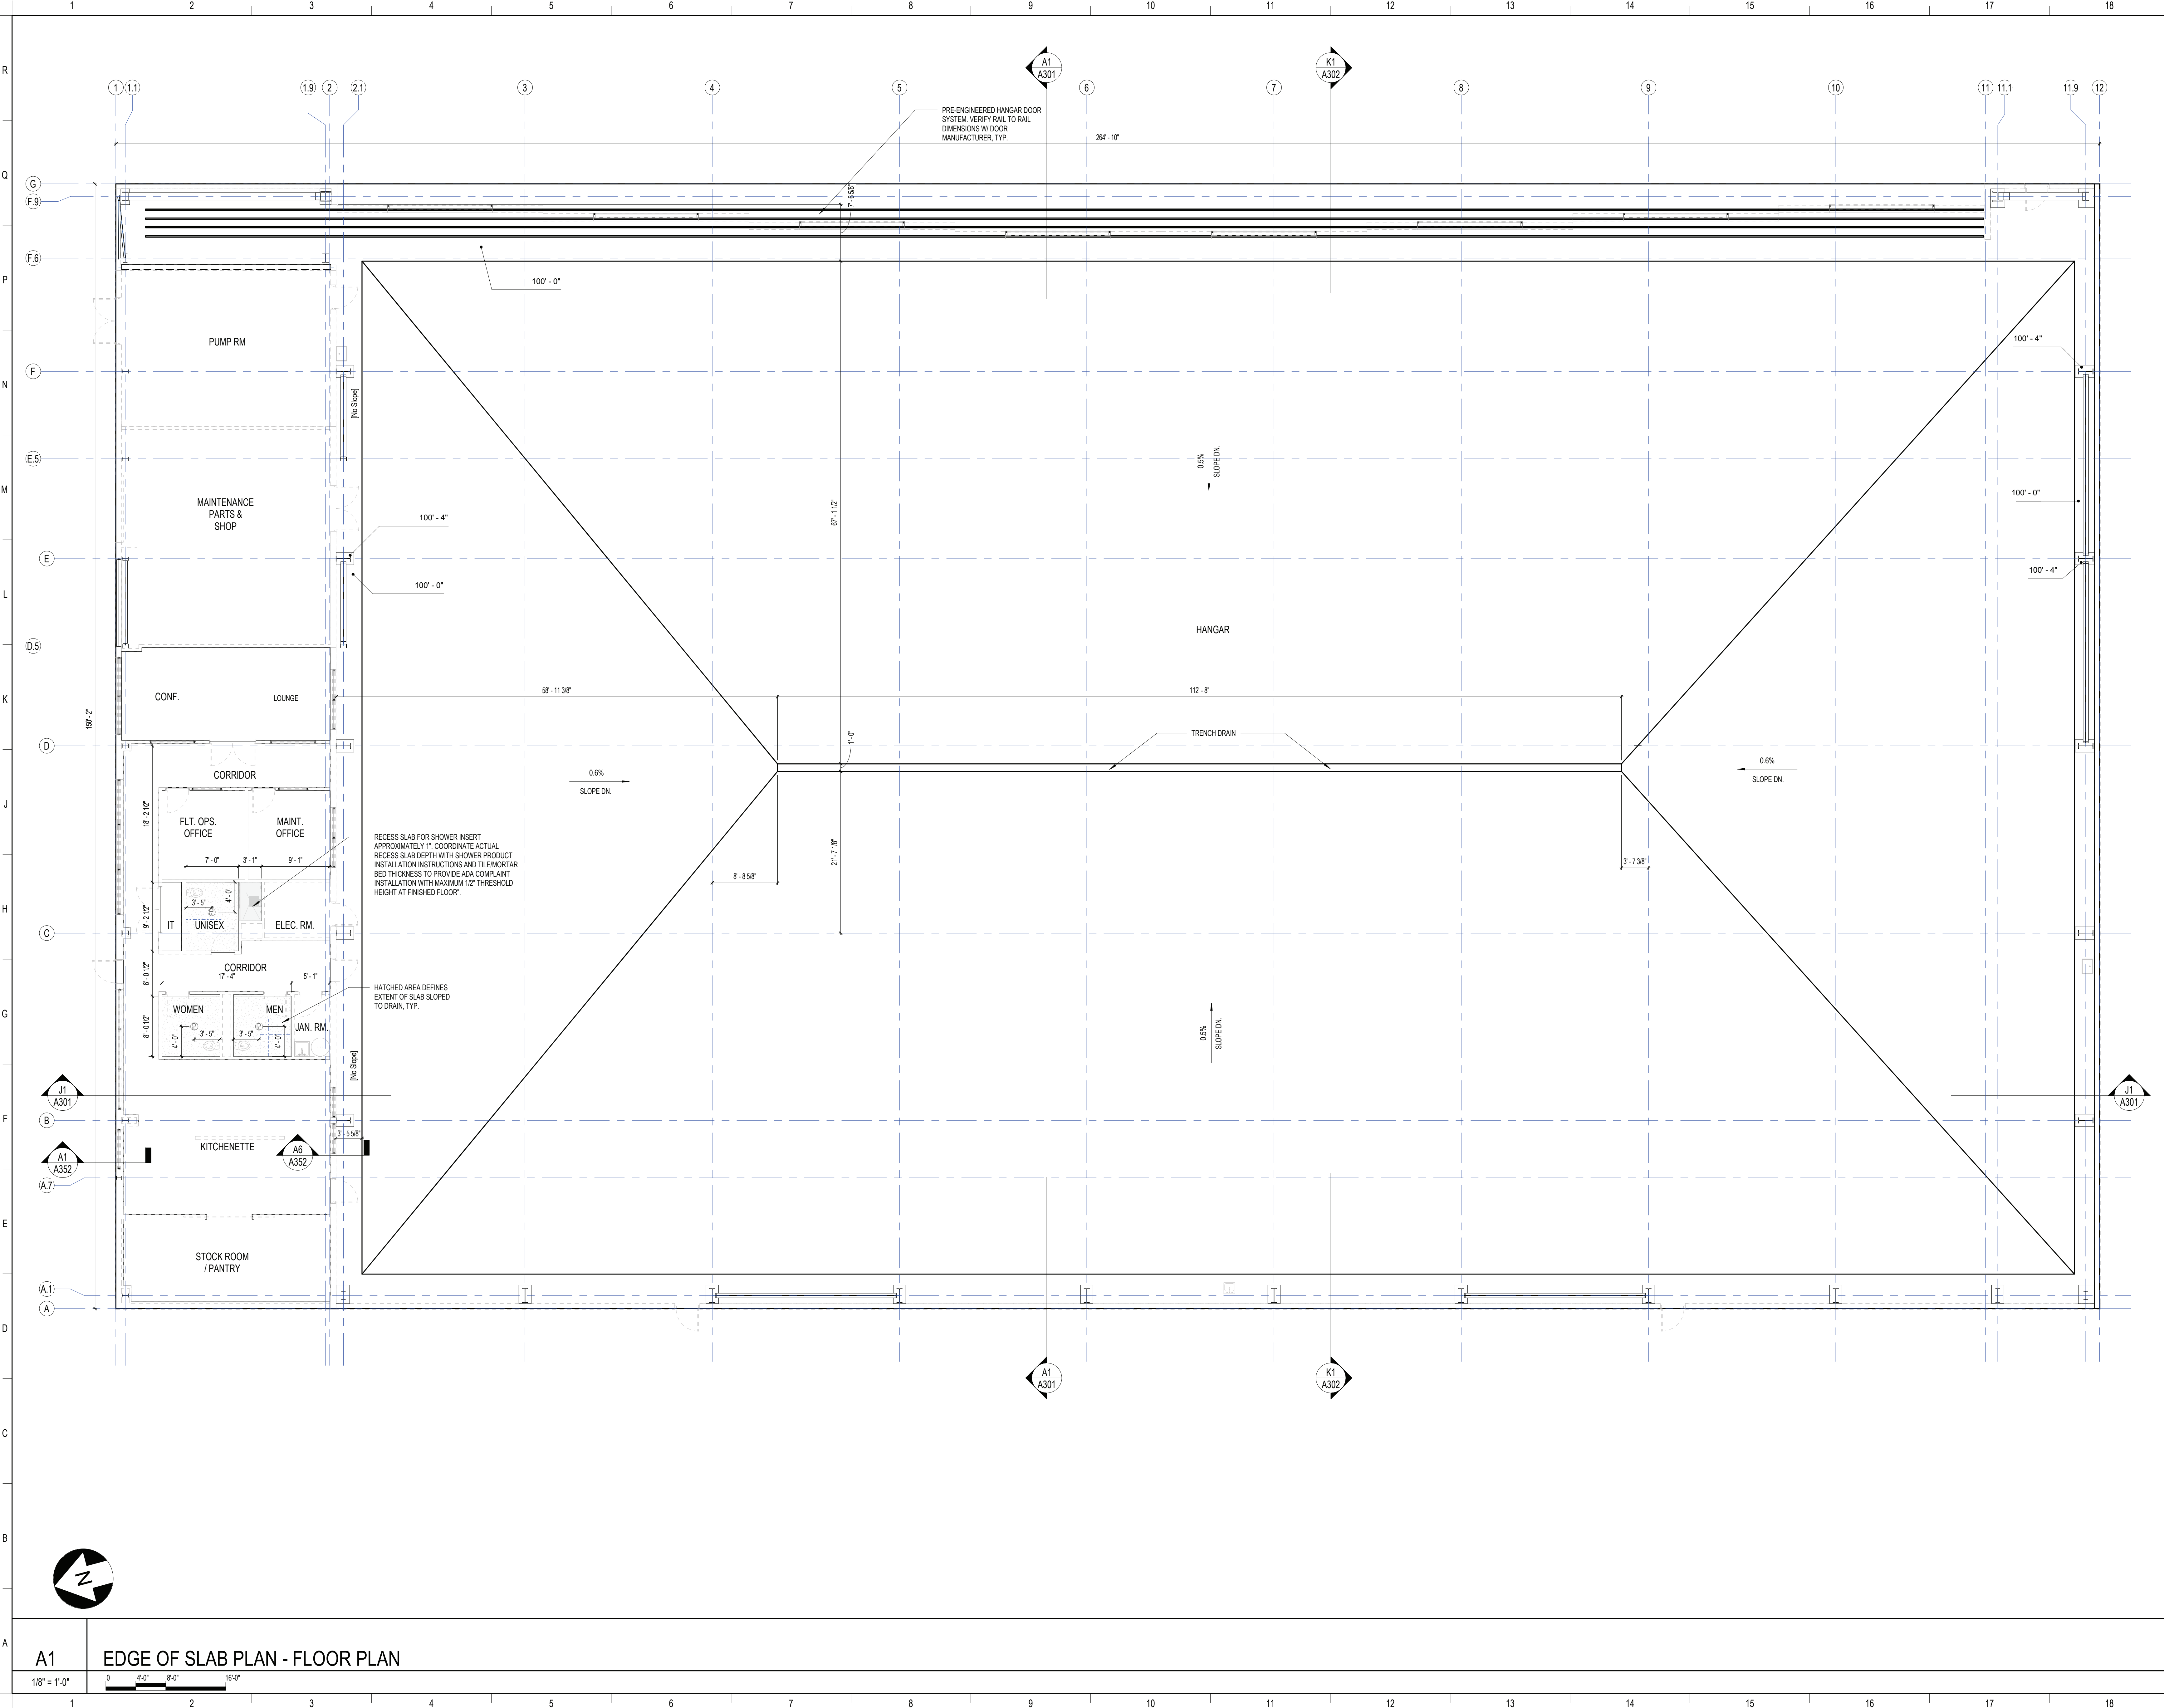

REVISIONS		
MARK	DESCRIPTION	DATE

KEY PLAN



SIGNATURE STEWART (SWF)
HANGAR

1188 1ST STREET, NEW WINDSOR, NY 12553



SIGNATURE FLIGHT SUPPORT
13485 Veteran's Way Suite 600
Orlando, FL 32827

ISSUE DATE: 06/12/2024
COMM. NO.: 23715


DRAWN BY: Author CHECKED BY: Checker

EDGE OF SLAB FLOOR PLAN

A031

REVISIONS		
MARK	DESCRIPTION	DATE
1	Permit Comments	6/28/2024

KEY PLAN

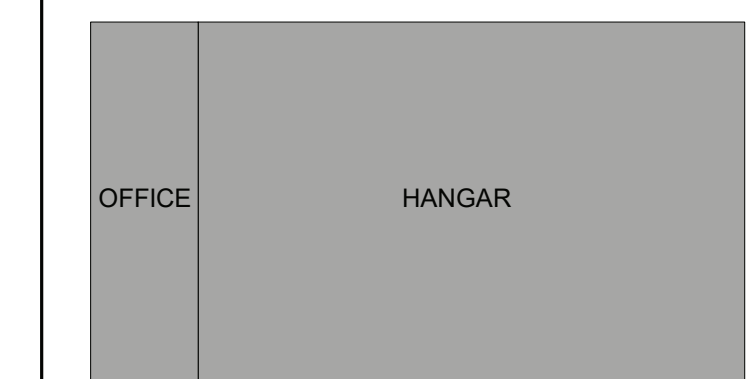

SIGNATURE STEWART (SWF)
HANGAR

1188 1ST STREET, NEW WINDSOR, NY 12553



SIGNATURE FLIGHT SUPPORT
13485 Veteran's Way Suite 600
Orlando, FL 32827


ISSUE DATE: 06/12/2024

DRAWN BY: HDG CHECKED BY: HDG

ARCHITECTURAL FLOOR PLAN

A101

100% PERMIT SET

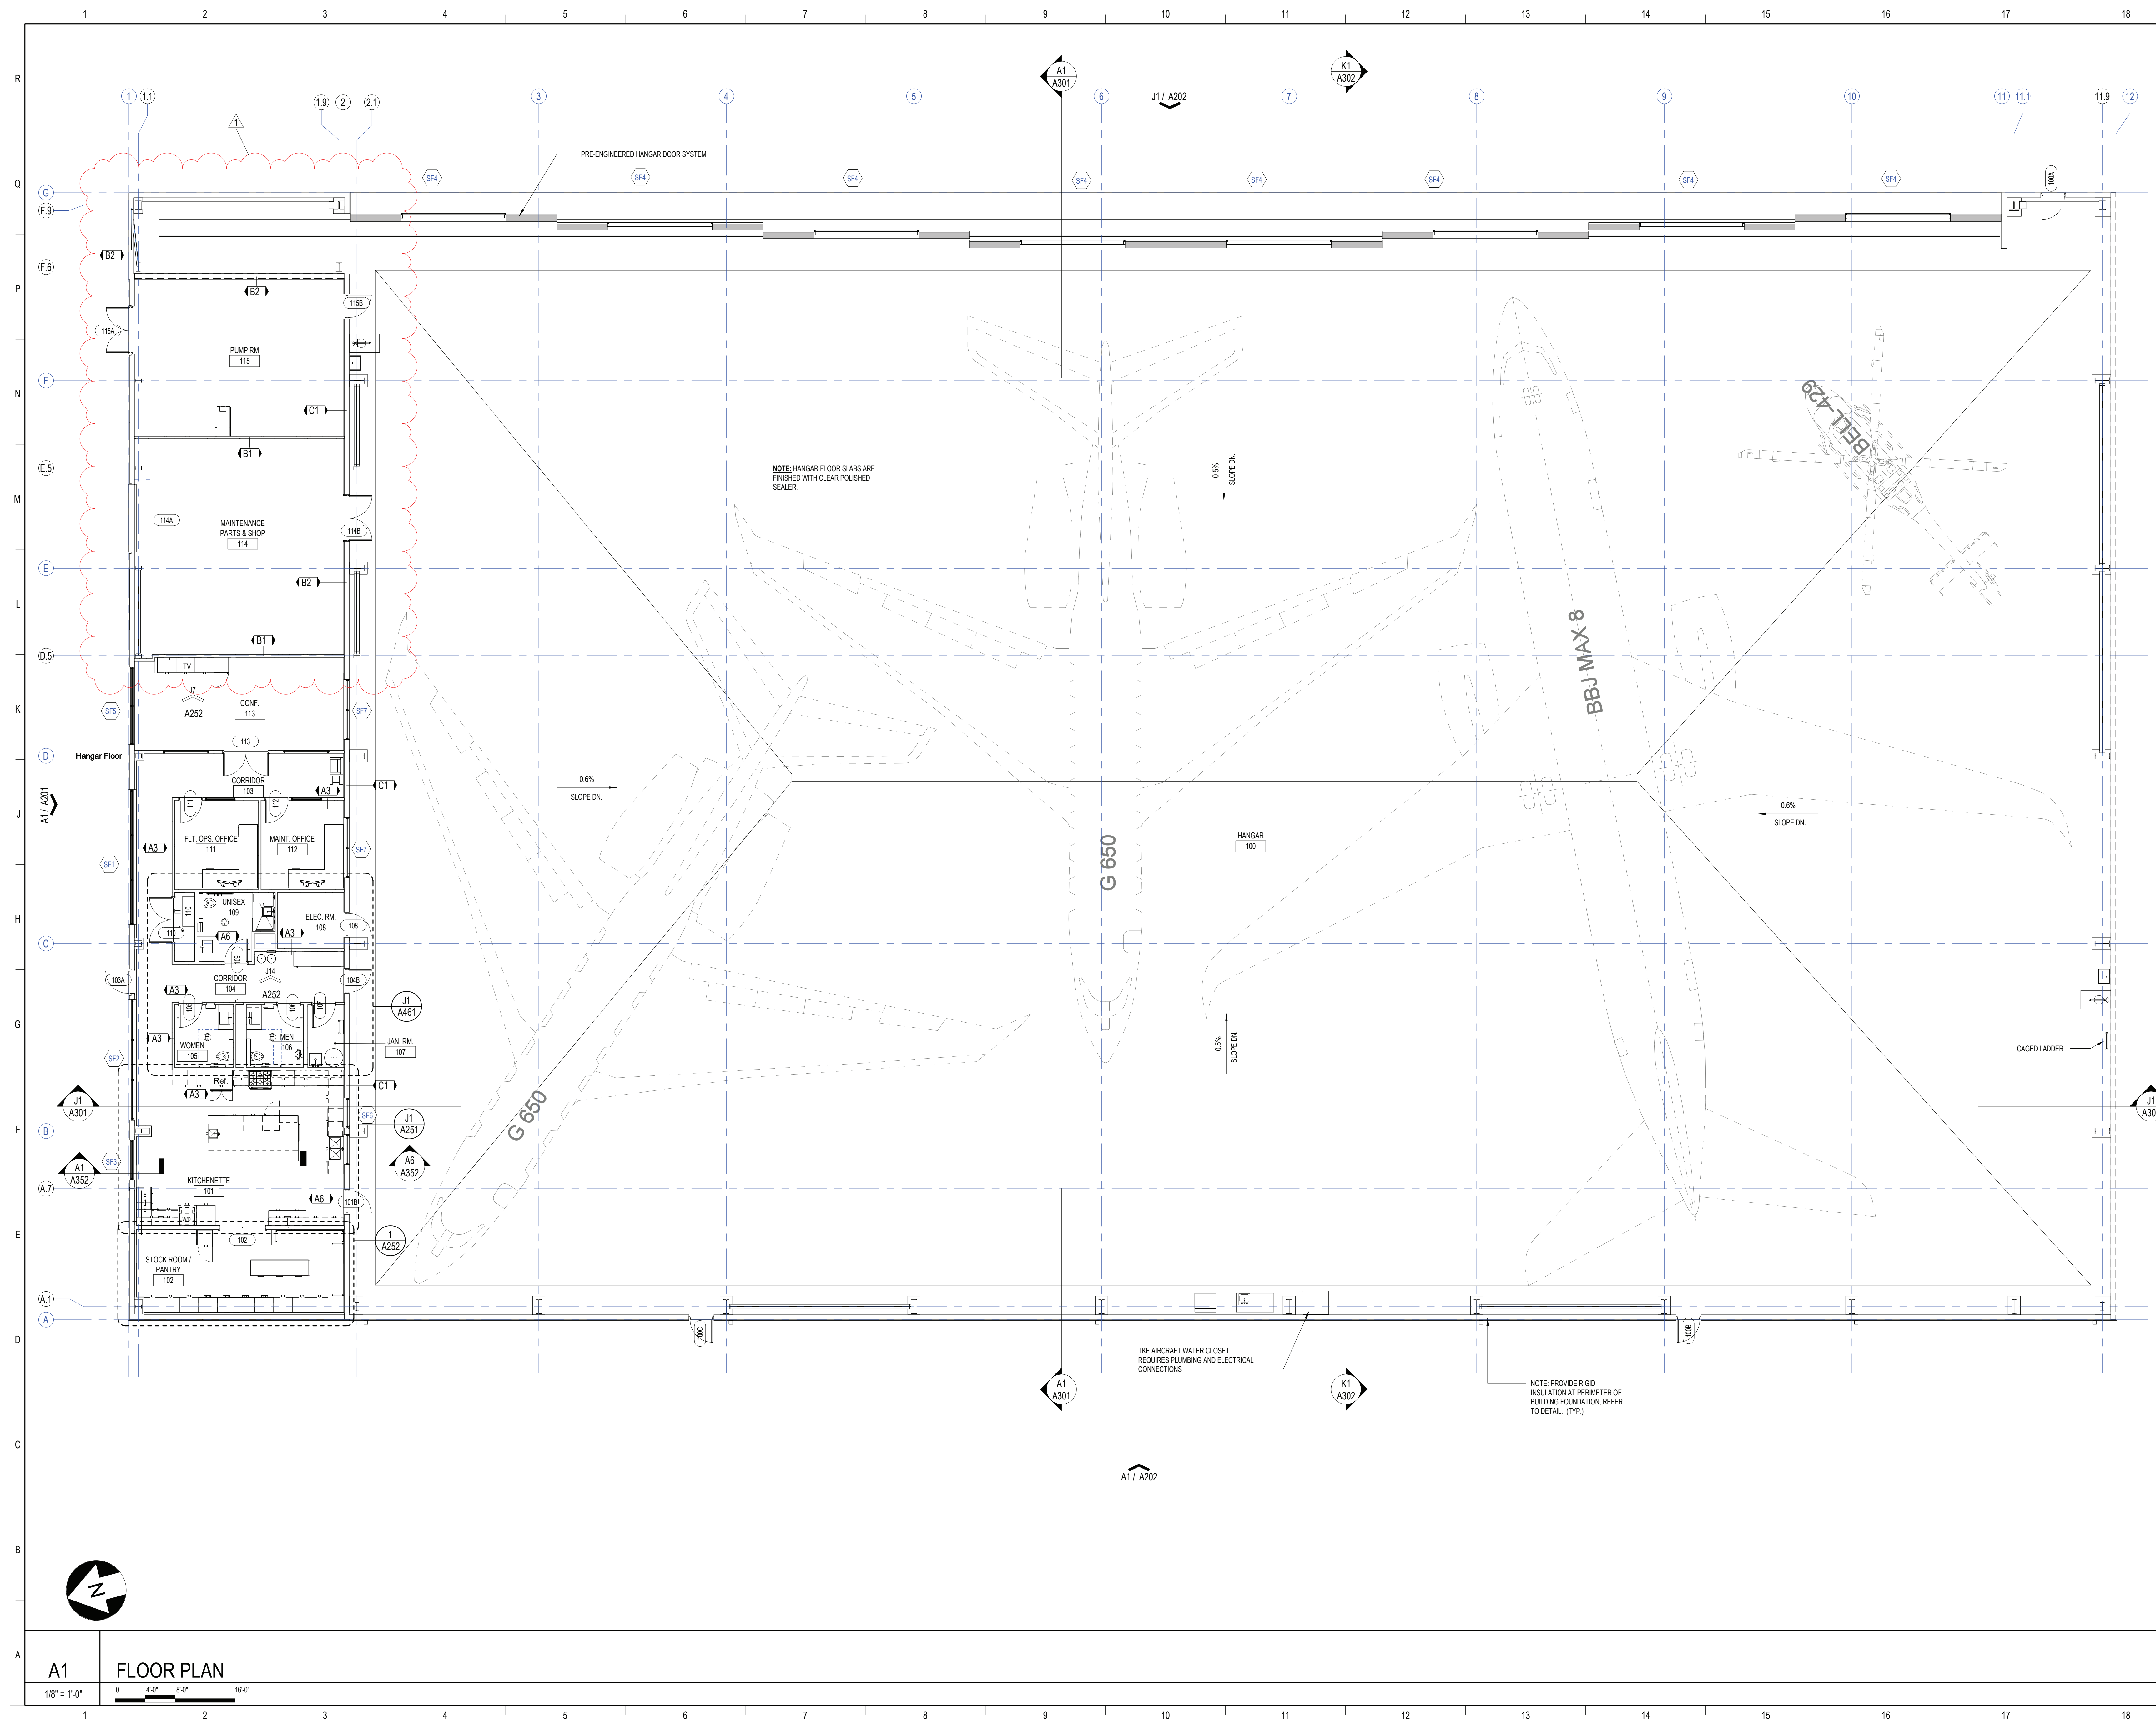

KEY PLAN

OFFICE

HANGAR

1188 1ST STREET, NEW WINDSOR, NY 12553



SIGNATURE FLIGHT SUPPORT
13485 Veteran's Way Suite 600
Orlando, FL 32827


ISSUE DATE: 06/12/2024
COMM. NO.: 23715

DRAWN BY: Author CHECKED BY: Checker

DIMENSION FLOOR PLAN

A121

100% PERMIT SET

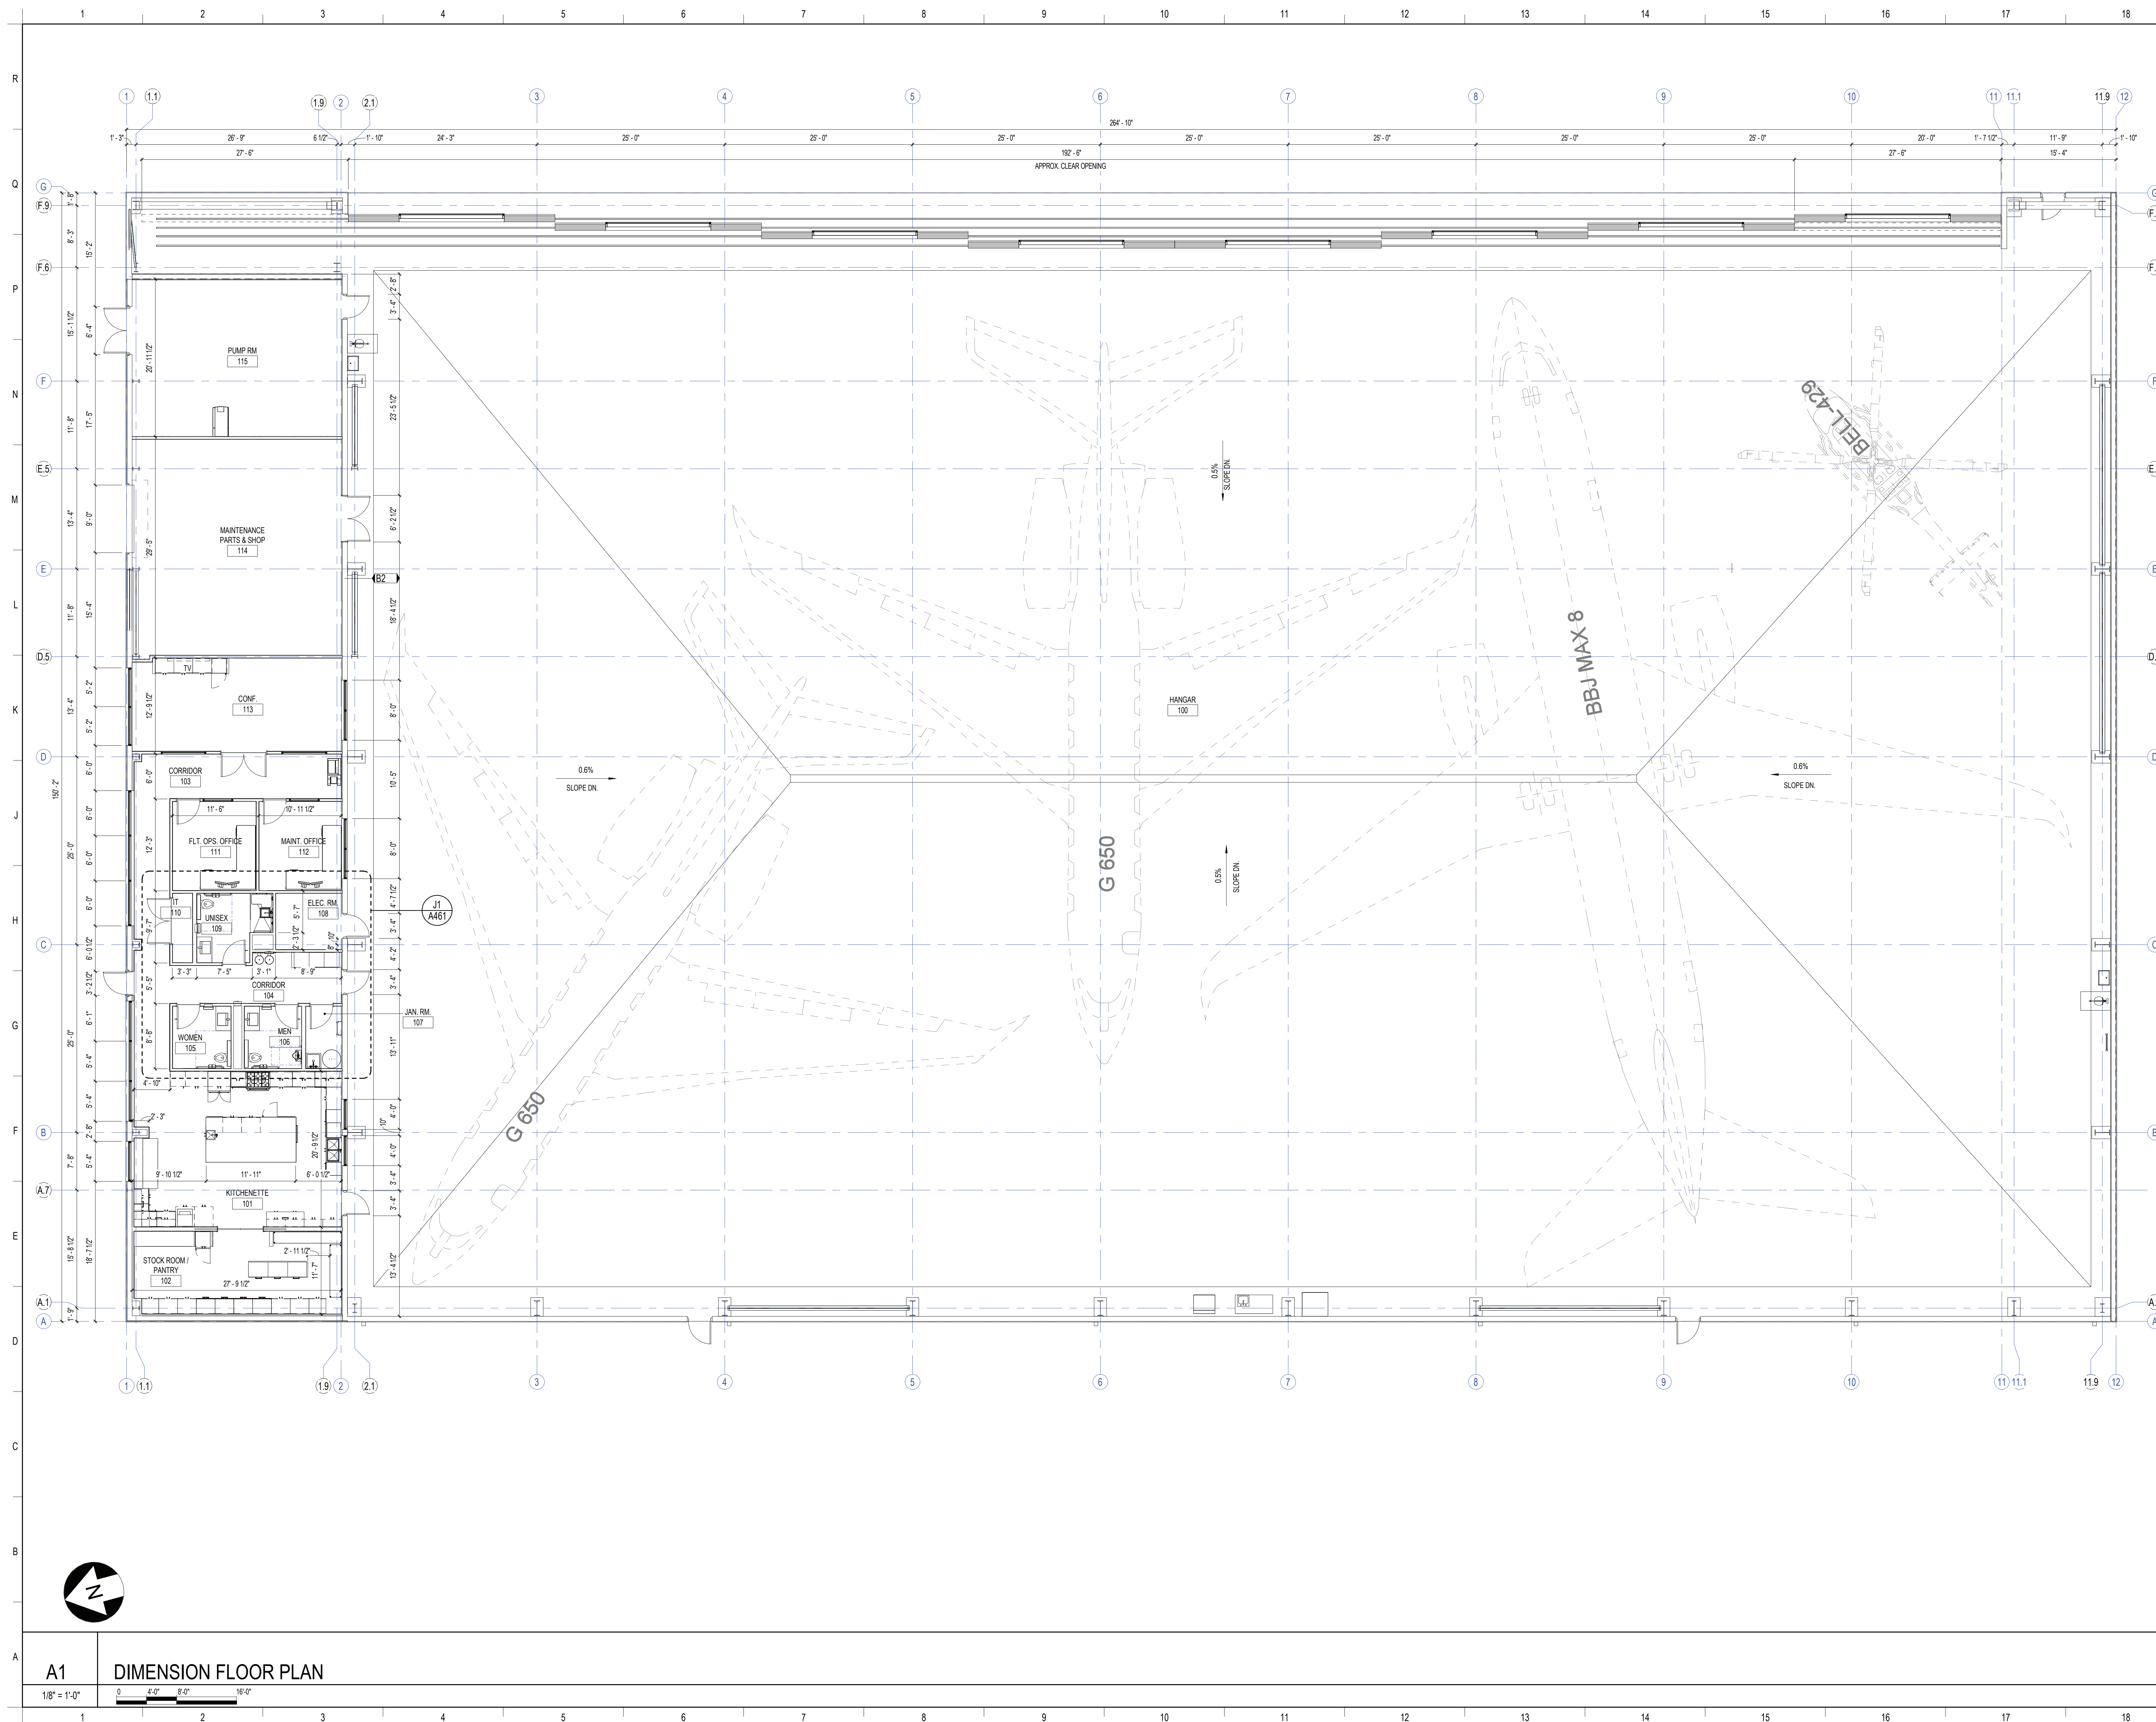

KEY PLAN

OFFICE

HANGAR

1188 1ST STREET, NEW WINDSOR, NY 12553

SIGNATURE FLIGHT SUPPORT
13485 Veteran's Way Suite 600
Orlando, FL 32827



ISSUE DATE: 06/12/2024
COMM. NO.: 23715

DRAWN BY: Author CHECKED BY: Checker

REFLECTED CEILING PLAN

100% PERMIT SET



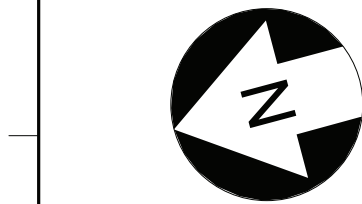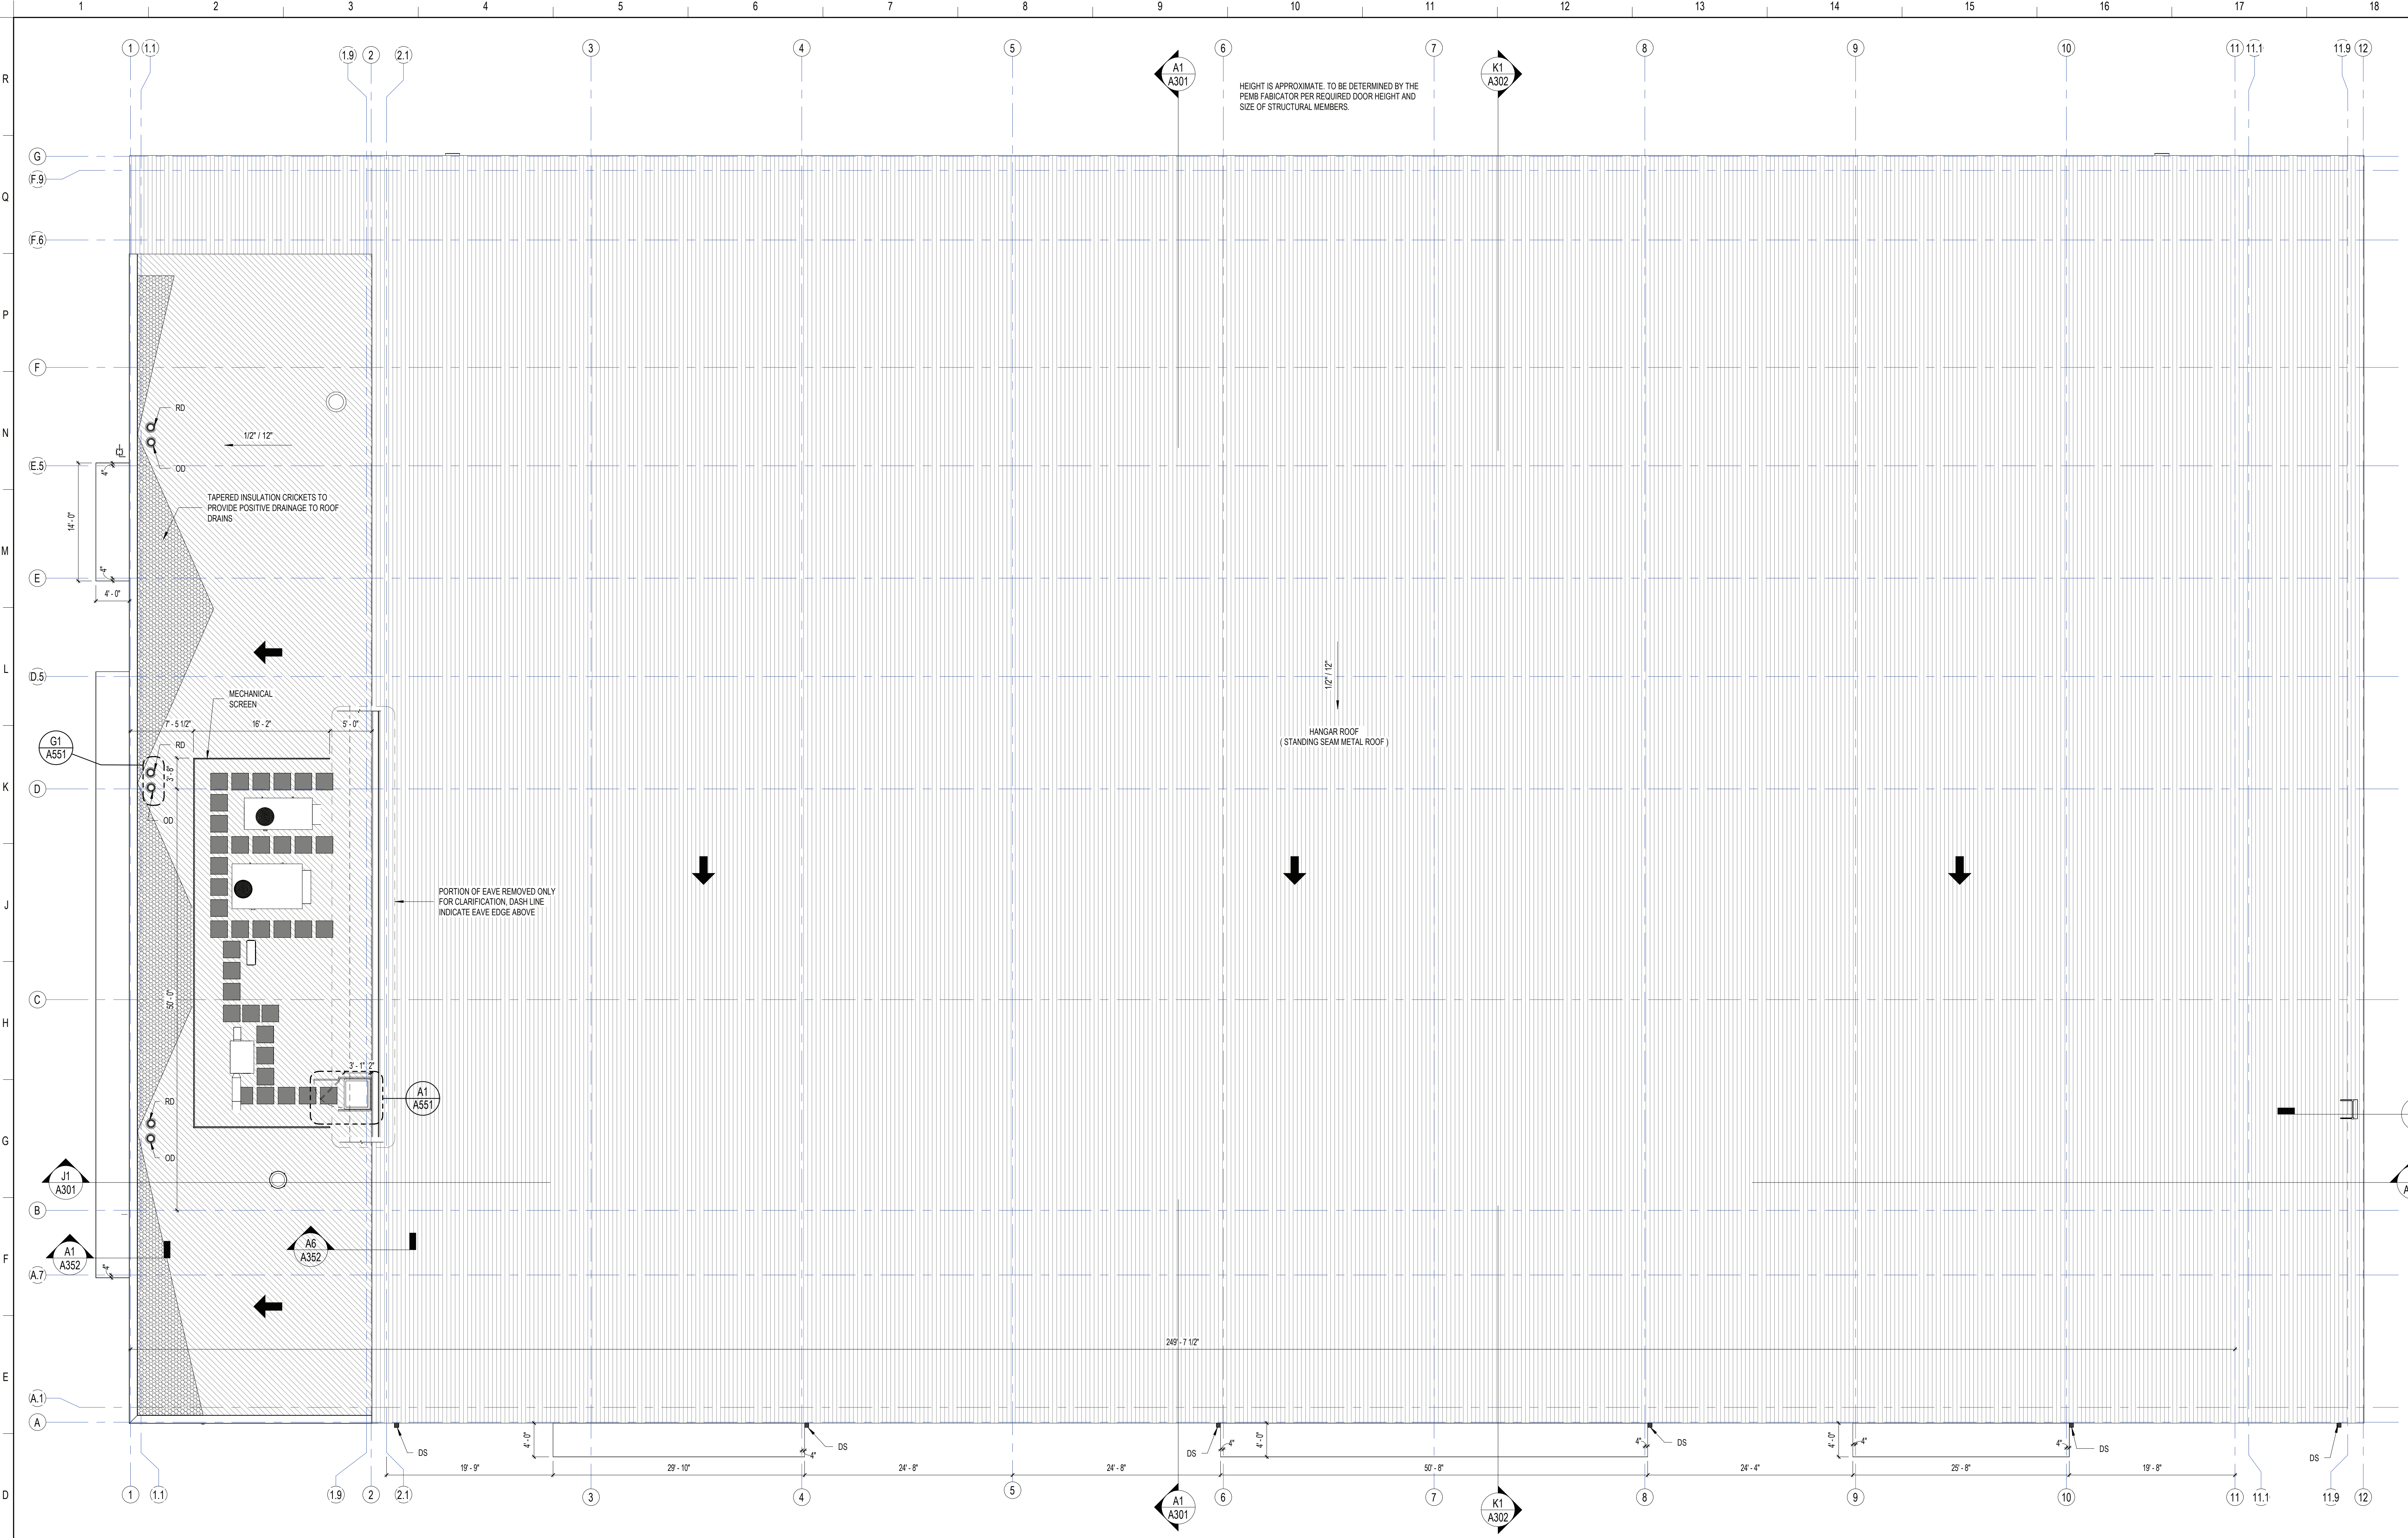

SYMBOL	DESCRIPTION
	FULLY ADHERED TPO ROOF MEMBRANE OVER COVER BOARD ON R-30 RIGID INSULATION ON STRUCTURAL METAL DECK
	CRICKET - SLOPED TO DRAIN AT 1/2" PER FT. TO PROVIDE POSITIVE DRAINAGE TO ROOF DRAINAGE SYSTEM
	PEBB INSULATED STANDING SEAM METAL ROOF PANELS ON SLOPED PEBB STRUCTURE
	ROOF WALKWAY PADS

SYMBOL	DESCRIPTION
	CONT. 8' X 8' ROOF GUTTER WITH 6" SQUARE DOWNSPOUT - SEE WALL SECTIONS
	ROOF ACCESS LADDER SEE TYP. DETAILS A1A552
	36' X 36' ROOF HATCH WITH TELESCOPING SAFETY BAR SEE TYP. DETAIL A1A551
	ROOF SLOPE DIRECTION
	ROOF DRAIN & OVERFLOW DRAIN


GENERAL NOTES:

- PROVIDE MANUF. STANDARD DETAILS FOR ROOF PENETRATIONS
- SEE MECH & PLUMBING EQUIP. PLANS FOR EXTENT OF ROOFTOP EQUIPMENT, CURBS, VENTS, PIPES, AND CONDUITS PENETRATING THE ROOF.
- PROVIDE CRICKETS TO PROVIDED POSITIVE DRAINAGE AROUND ALL ROOF TOP EQUIPMENT AND HATCHES. CRICKETS SHALL SLOPE AT 1/2" PER FT. MINIMUM.
- OVERFLOW SCUPPERS (O.S.) SHALL BE INSTALLED WITH EACH CONDUCTOR HEAD AND DOWNSPOUT (CHDS) UNLESS NOTED OTHERWISE.
- PROVIDE CONCRETE SPLASH BLOCKS WHERE DOWNSPOUTS DISCHARGE ONTO ROOF BELOW.
- COORDINATE WALL MTD. ITEMS WITH EXTERIOR ELEVATIONS.
- COORDINATE ALL ROOF DRAINAGE WITH CIVIL.
- ALL WALKPADS SHALL BOUND THE PERIMETER OF ROOF MTD. EQUIPMENT AND ROOF HATCHES A MINIMUM OF 4'-0" ON EACH SIDE. INSTALL WALKPADS SUCH THAT CROSS DRAINAGE IS NOT IMPEDED.
- REFER TO A-558 SERIES DRAWINGS FOR ROOF DETAILS. REFER TO WALL SECTIONS & DETAILS FOR ADDITIONAL ROOF DETAILING. ALUMINUM CANOPIES PROVIDED FOR REFERENCE ONLY. CANOPIES WILL BE INCLUDED IN THE NEXT SUBMITTAL (INTERIOR FIT-OUT).
- REFER TO A1A552 FOR ROOF LADDER DETAIL.
- CONDUCTOR HEAD/DOWNSPOUT LOCATIONS TO BE COORDINATED WITH EXTERIOR ELEVATIONS.

A1 ROOF PLAN
1/8" = 1'-0"

ROOF LEGEND

HDg
Architecture
127 W. FAIRBANKS AVENUE, SUITE 140
WINTER PARK, FL 32789
(PH): 407-739-9000

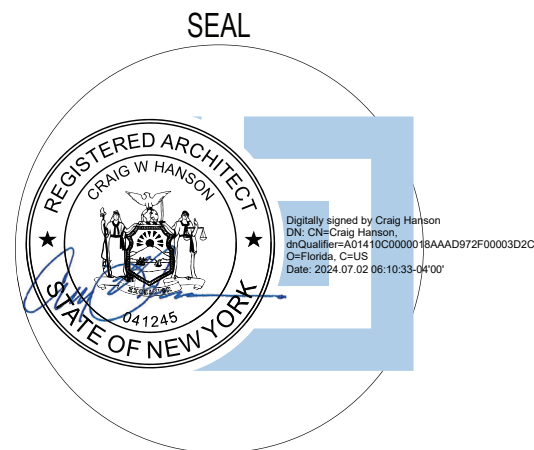

REVISIONS		
MARK	DESCRIPTION	DATE

KEY PLAN



SIGNATURE STEWART (SWF)
HANGAR

1188 1ST STREET, NEW WINDSOR, NY 12553



SIGNATURE AVIATION

SIGNATURE FLIGHT SUPPORT
13485 Veteran's Way Suite 600
Orlando, FL 32827

ISSUE DATE: 06/12/2024
COMM. NO.: 23715


DRAWN BY: Author CHECKED BY: Checker

ROOF PLAN

A151

100% PERMIT SET

7/1/2024 2:40:46 PM
Autodesk Docs\23715 - SWF Terminal and Hangar (Halle House)\23715 - SWF HANGAR_A (R2023).rvt

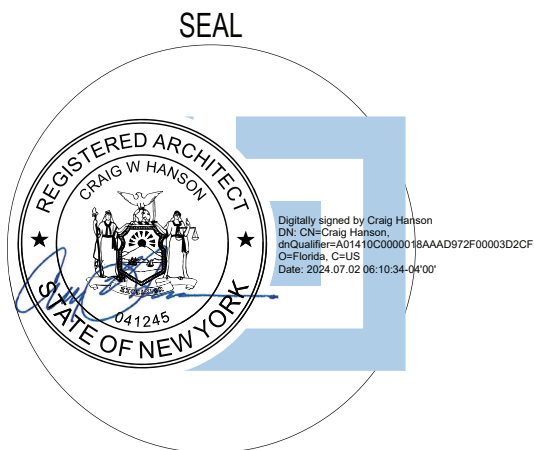

REVISIONS		
MARK	DESCRIPTION	DATE

KEY PLAN

OFFICE

HANGAR

SIGNATURE STEWART (SWF)
HANGAR

1188 1ST STREET, NEW WINDSOR, NY 12553



SIGNATURE
AVIATION

SIGNATURE FLIGHT SUPPORT
13485 Veteran's Way Suite 600
Orlando, FL 32827


ISSUE DATE: 06/12/2024

COMM. NO.: 23715

DRAWN BY: Author CHECKED BY: Checker

TRANSITION DETAILS

A160.2

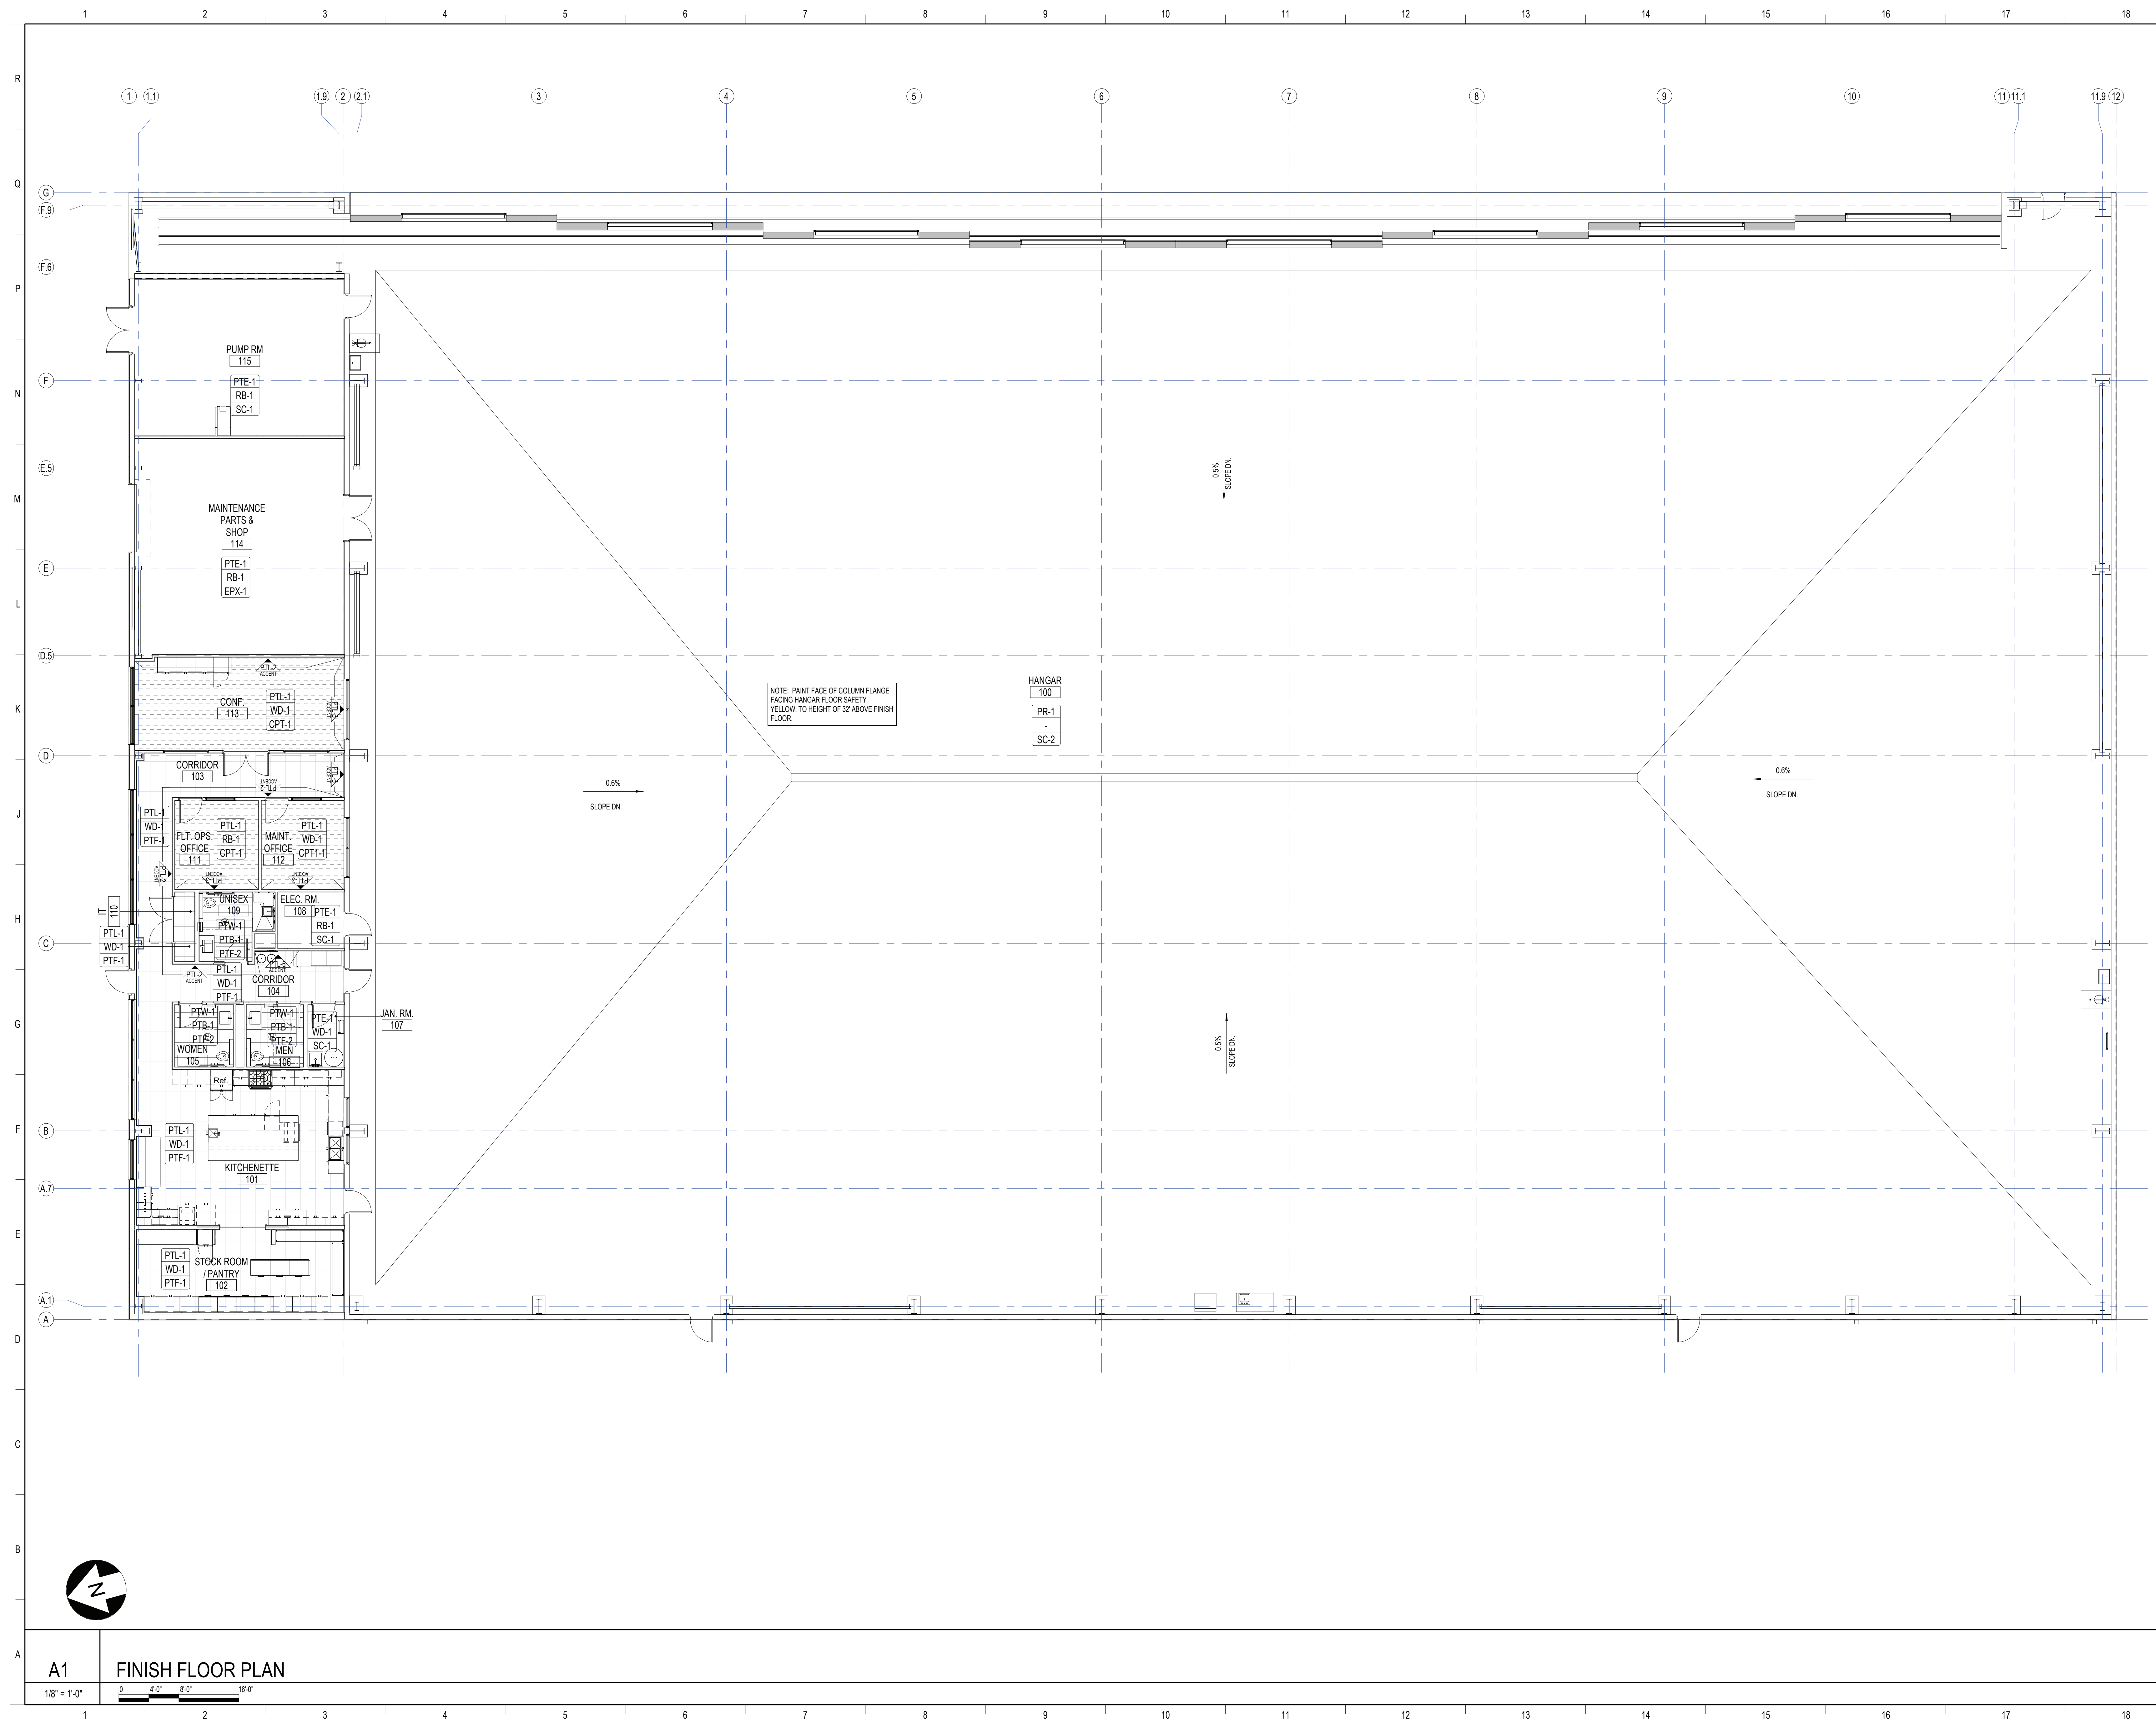


	1	2	3	4	5	6	7	8	9	10	11	12	13	14	15	16	17	18
R	EQUIPMENT SCHEDULE																	
	TYPE MARK	DESCRIPTION	MANUFACTURER	MODEL	DIMENSIONS			FINISH	PROVIDED BY	INSTALLED BY	TYPE COMMENTS							
					WIDTH	DEPTH	HEIGHT											
Q	E1	DUAL FUEL RANGE WITH GAS STOVE AND ELECTRIC OVEN	ZLINE	RAZ-36-CB	2' - 11 3/4"	2' - 3 1/2"	3' - 0 1/8"	STAINLESS STEEL WITH CHAMPAGNE BRONZE ACCENTS	CONTRACTOR	CONTRACTOR	AUTOGRAPH EDITION 36 IN. 4.6 CU. FT.							
	E2	RANGE HOOD WITH STAINLESS STEEL SHELL	ZLINE	8654STZ-36-CB	2' - 11 3/4"	2' - 5 1/8"	5' - 9 11/16"	STAINLESS STEEL WITH CHAMPAGNE BRONZE ACCENTS	CONTRACTOR	CONTRACTOR	STAINLESS STEEL							
	E3	TOUCHSTONE 151 CAN BEVERAGE FRIDGE WITH PANEL READY GLASS DOOR AND CHAMPAGNE BRONZE HANDLE	ZLINE	RBSPOZ-24-CB	1' - 11 7/8"	1' - 10 5/8"	2' - 10"		CONTRACTOR	CONTRACTOR	AUTOGRAPH EDITION 24 IN.							
	E4	36 IN. ANTON UNDER-MOUNT DOUBLE BOWL KITCHEN SINK WITH BOTTOM GRID	ZLINE	SR50D-36	3' - 0"	0' - 10"	1' - 7"	STAINLESS STEEL	CONTRACTOR	CONTRACTOR								
P	E5	30 IN. 1.2 CU. FT. BUILT-IN MICROWAVE DRAWER	ZLINE	MWDZ-30-SS-CB	2' - 5 3/4"	1' - 11 3/8"	1' - 3 3/4"	FINGERPRINT RESISTANT STAINLESS STEEL WITH CHAMPAGNE BRONZE ACCENTS	CONTRACTOR	CONTRACTOR	AUTOGRAPH EDITION							
	E6	3RD RACK TOP CONTROL TALL TUB DISHWASHER	ZLINE	DWVZ-SN-24-CB	1' - 11 1/2"	1' - 10 1/2"		FINGERPRINT RESISTANT STAINLESS STEEL WITH CHAMPAGNE BRONZE ACCENT HANDLE, 51DBA	CONTRACTOR	CONTRACTOR	AUTOGRAPH EDITION 24 IN.							
	E7	PRINTER / COPIER MACHINE	KONICA MINOLTA	BIZHUB 650i					OWNER	CONTRACTOR								
	E8	15 IN. BOREAL UNDERMOUNT SINGLE BOWL BAR KITCHEN SINK	ZLINE	SUS-15	1' - 3"	0' - 7"	1' - 3"	STAINLESS STEEL	CONTRACTOR	CONTRACTOR								
N	E9	ISLAND/ KITCHEN SINK FAUCET	ZLINE		0' - 4"	0' - 10 1/4"	1' - 3"	STAINLESS STEEL	CONTRACTOR	CONTRACTOR								
	E10	FREE-STANDING FRENCH DOOR REFRIGERATOR WITH ICE MAKER	ZLINE	RFMZ-36-CB	2' - 11 3/4"	2' - 5 1/8"	5' - 9 11/16"	STAINLESS STEEL WITH CHAMPAGNE BRONZE ACCENTS	CONTRACTOR	CONTRACTOR								
	E11	ICE MACHINE AND BIN	MANITOWOC	UYFO140A 161	26"				CONTRACTOR	CONTRACTOR	W/GROWTH INHIBITOR/BIN LEVEL CONTROL/ARCTIC PURE WATER FILTERS AND AuCS							
	E12	COMPUTER MONITOR FOR OFFICE							OWNER	OWNER								
M	E13	SHOWER WITH EYEWASH	SEE PLUMBING	H-10735				STAINLESS STEEL	CONTRACTOR	CONTRACTOR								
	E14	80" MONITOR/TV	SEE SPECS	SEE SPECS					OWNER	CONTRACTOR	CONTRACTOR TO PROVIDE INFRASTRUCTURE. SEE ELEVATION FOR MOUNTING HEIGHT.							
	E15	108-BOTTLE WINE COOLER WITH BEVERAGE CENTER DRAWERS AND DUAL ZONE COOLING	VINOTEMP	EL-BWC108-SS	1' - 11 1/2"	2' - 3"	6' - 5"	STAINLESS STEEL	CONTRACTOR	CONTRACTOR	STAINLESS STEEL							
	E16	TOUCHSTONE 151 CAN BEVERAGE FRIDGE WITH SOLID STAINLESS STEEL DOOR AND CHAMPANGE BRONZE HANDLE	ZLINE	RBSOZ-ST-24-CB	1' - 11 7/8"	1' - 11 1/4"	2' - 10"	STAINLESS STEEL	CONTRACTOR	CONTRACTOR	AUTOGRAPH EDITION 24 IN.							
L	E17	POT FILLER	ZLINE		1' - 0"	0' - 8 1/2"	0' - 7"	STAINLESS STEEL	CONTRACTOR	CONTRACTOR								
	E26	WORK TABLE WITH SINK	ADVANCE TABCO	TMG-248	5' - 0"	2' - 6"		STAINLESS STEEL	CONTRACTOR	CONTRACTOR								
	E27	WATER FOUNTAIN / REFILLING STATION, BI-LEVEL	ELKAY	EZWS-EDFPBM117K	1' - 7"		2' - 10 5/8"	STAINLESS STEEL	CONTRACTOR	CONTRACTOR								
	E28	STACKABLE WASHER AND DRYER	GE	GUD24ESSM /24GSSM	2' - 0"	2' - 3 1/2"	6' - 3"	STAINLESS STEEL WASHER	CONTRACTOR	CONTRACTOR	2.3 DOE CU.FT. AND 4.4 CU. FT. DRYER							
K	E29	AIRCRAFT WATER CLOSET	TKE		3' - 5"	3' - 2"	4' - 6"		CONTRACTOR	CONTRACTOR	REQUIRES PLUMBING AND ELECTRICAL CONNECTIONS							
	E30	AIR COMPRESSOR	KAESER	SM 7.5 AIR CENTER	25"	48"	68"		CONTRACTOR	CONTRACTOR								
J																		
H																		
G																		
F																		
E																		
D																		
C																		
B																		
A																		
	1	2	3	4	5	6	7	8	9	10	11	12	13	14	15	16	17	18
7/13/2024 2:40:24 PM Autodesk Revit (23715 - 596F Terminal and Hanger (Halls House) (23715 - 596F HANGAR)_A_(R2023).rvt																		

HDg

Architecture

127 W. FAIRBANKS AVENUE, SUITE 140
WINTER PARK, FL 32789
(PH): 407-739-9000

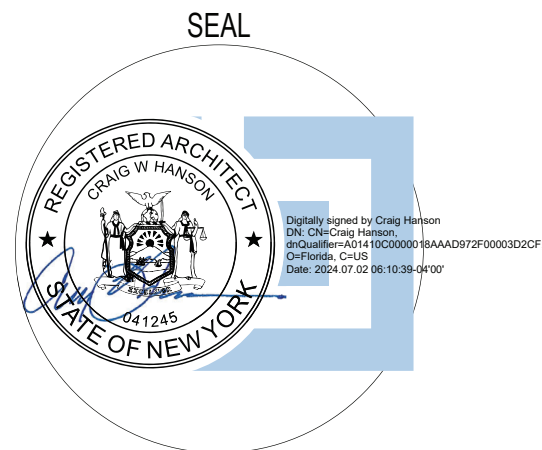

REVISIONS

MARK	DESCRIPTION	DATE
------	-------------	------

KEY PLAN



SIGNATURE STEWART (SWF)
HANGAR

1188 1ST STREET, NEW WINDSOR, NY 12553



SIGNATURE
AVIATION

SIGNATURE FLIGHT SUPPORT
13485 Veteran's Way Suite 600
Orlando, FL 32827

ISSUE DATE: 06/12/2024
COMM. NO.: 23715
DRAWN BY: Author CHECKED BY: Checker

EQUIPMENT SCHEDULE

A170

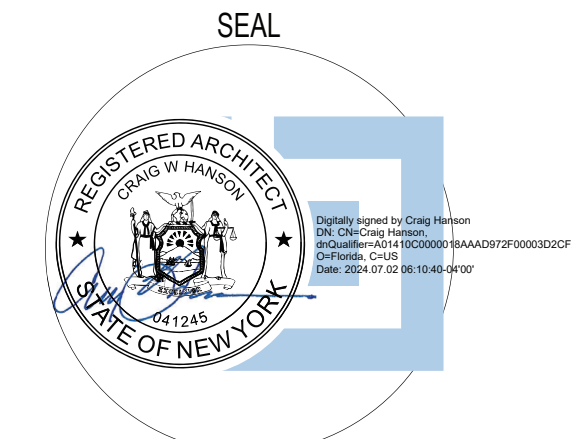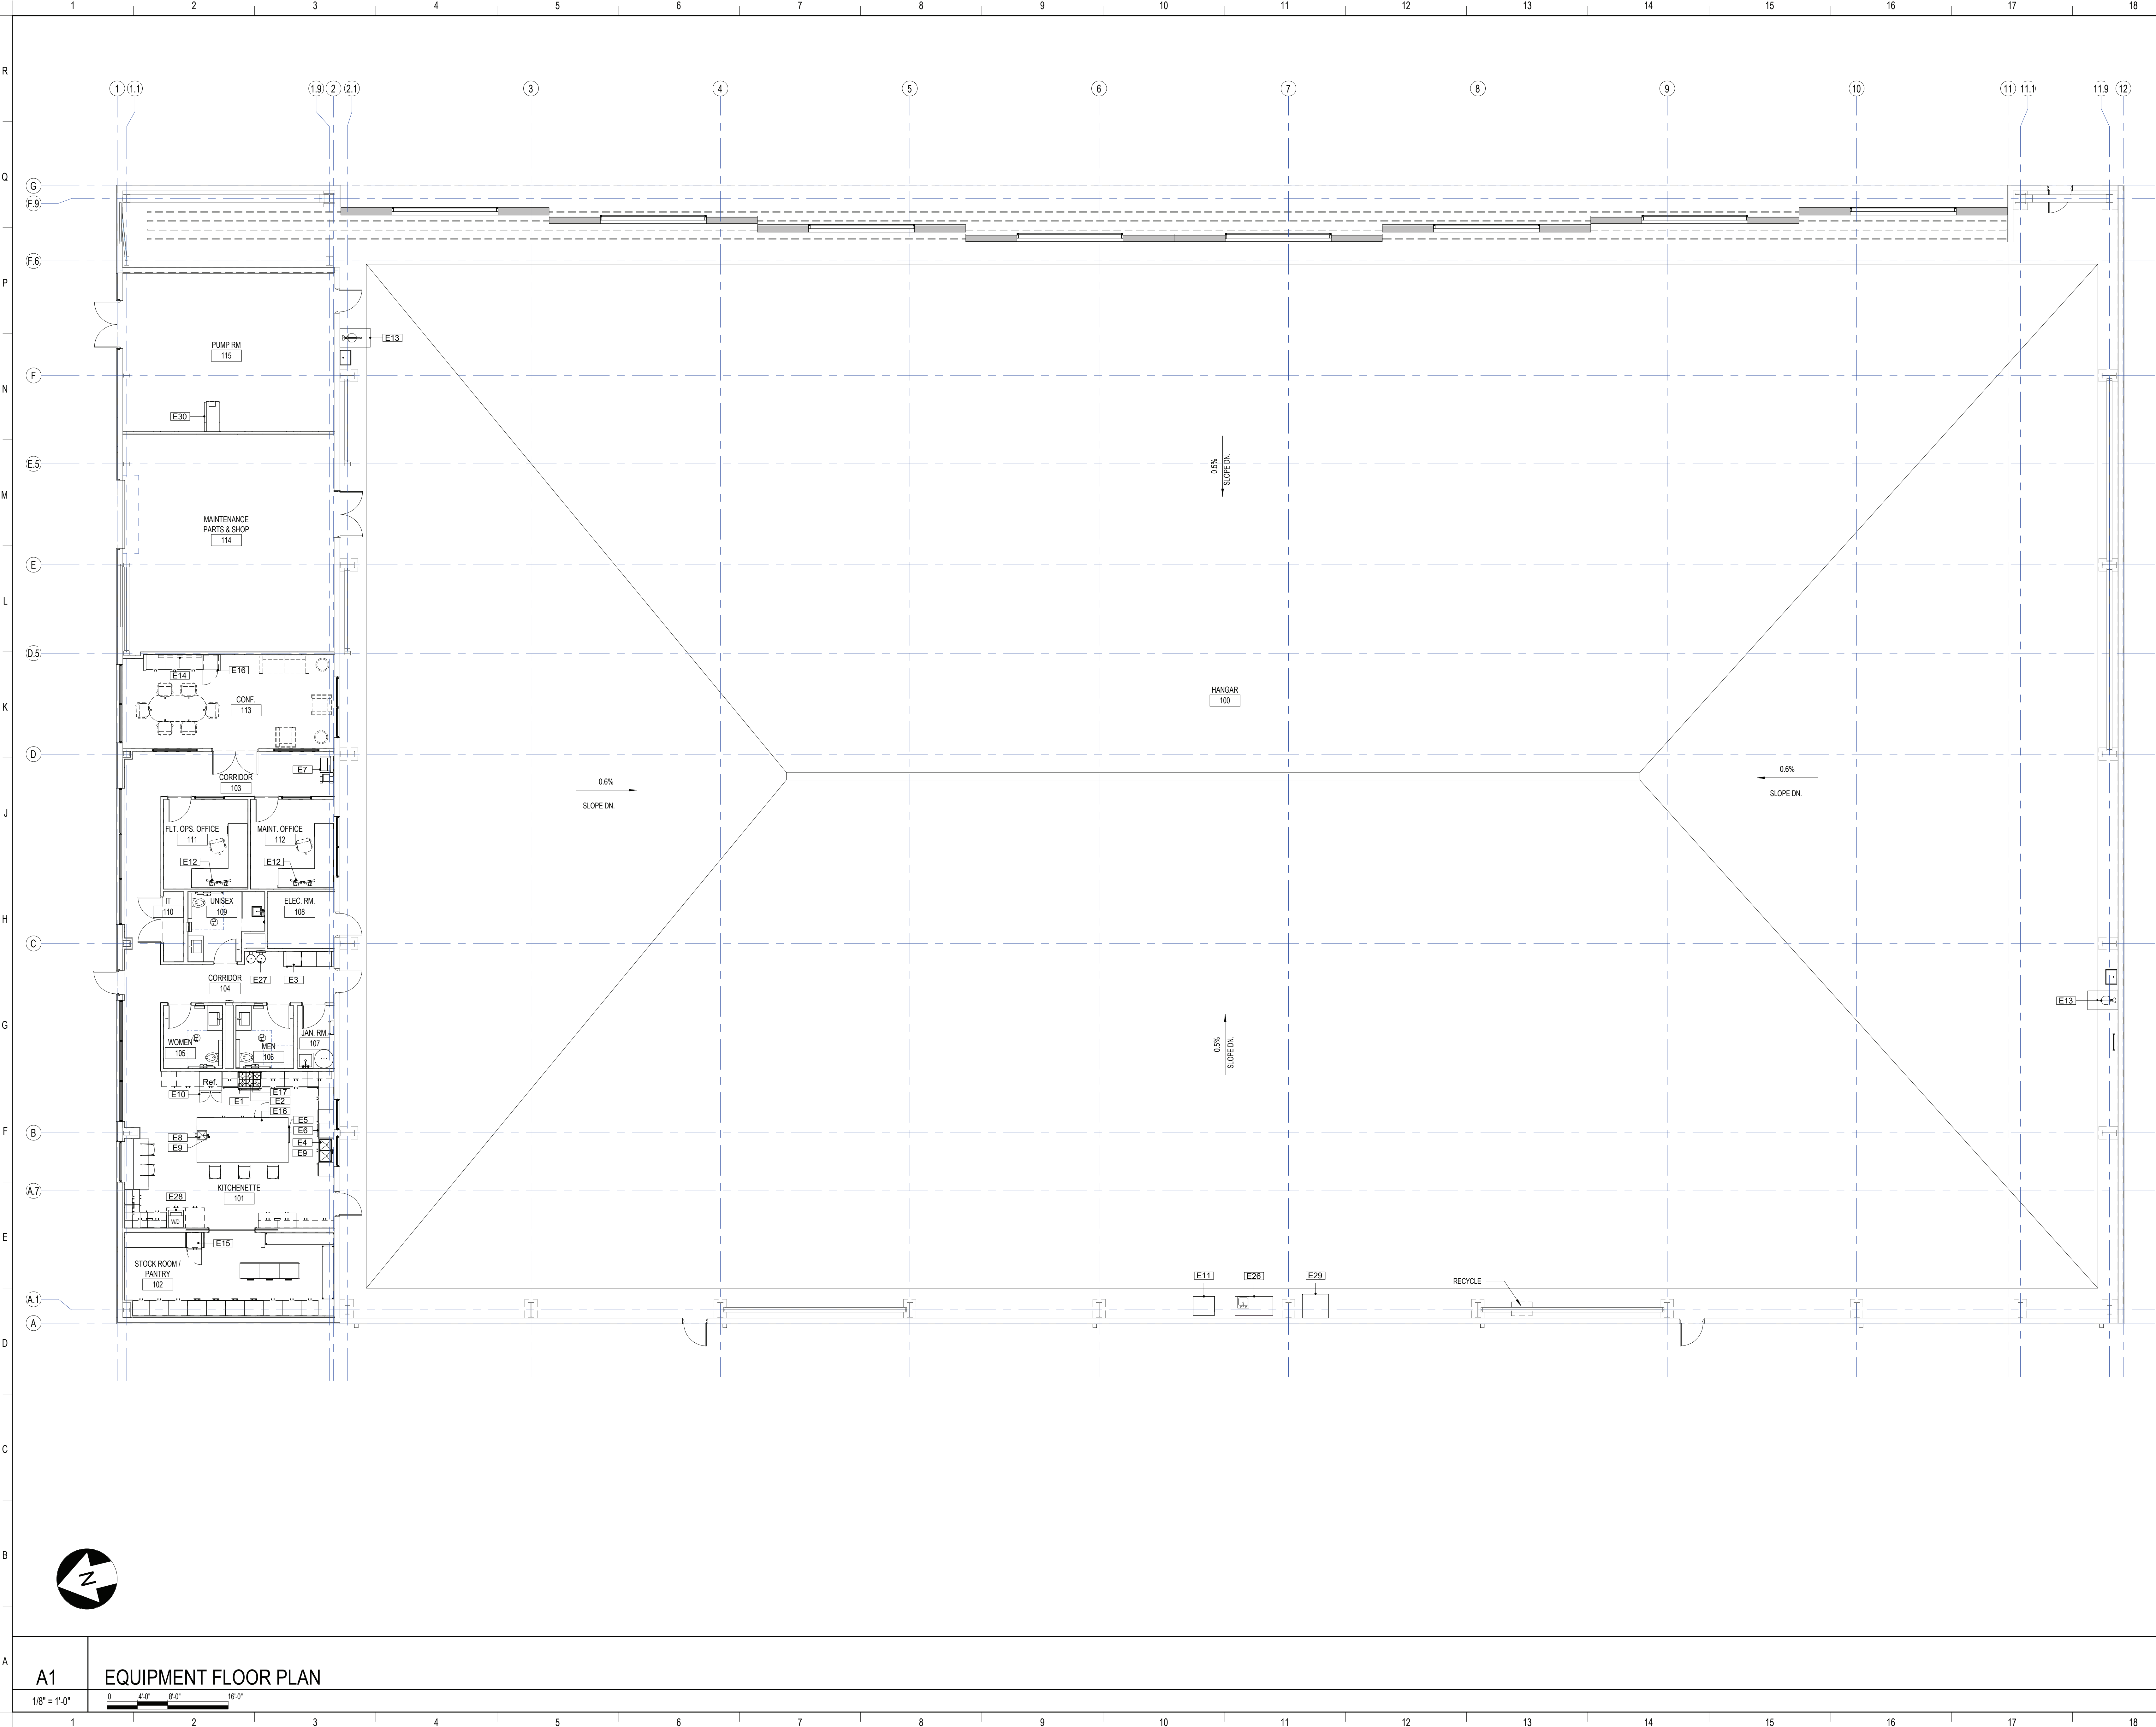

REVISIONS		
MARK	DESCRIPTION	DATE

KEY PLAN



SIGNATURE STEWART (SWF)
HANGAR

1188 1ST STREET, NEW WINDSOR, NY 12553





SIGNATURE FLIGHT SUPPORT
13485 Veteran's Way Suite 600
Orlando, FL 32827

ISSUE DATE: 06/12/2024
COMM. NO.: 23715

DRAWN BY: Author CHECKED BY: Checker

EQUIPMENT FLOOR PLAN

A171

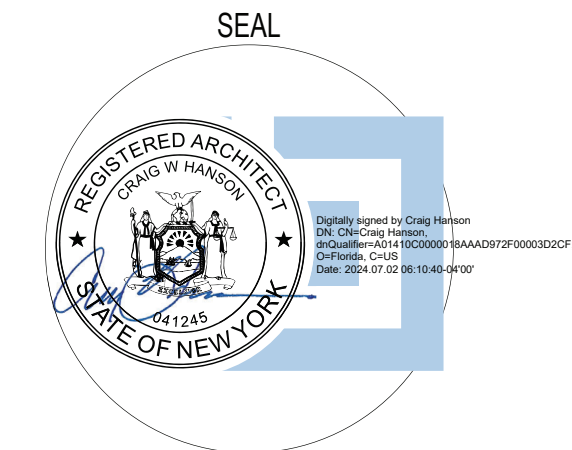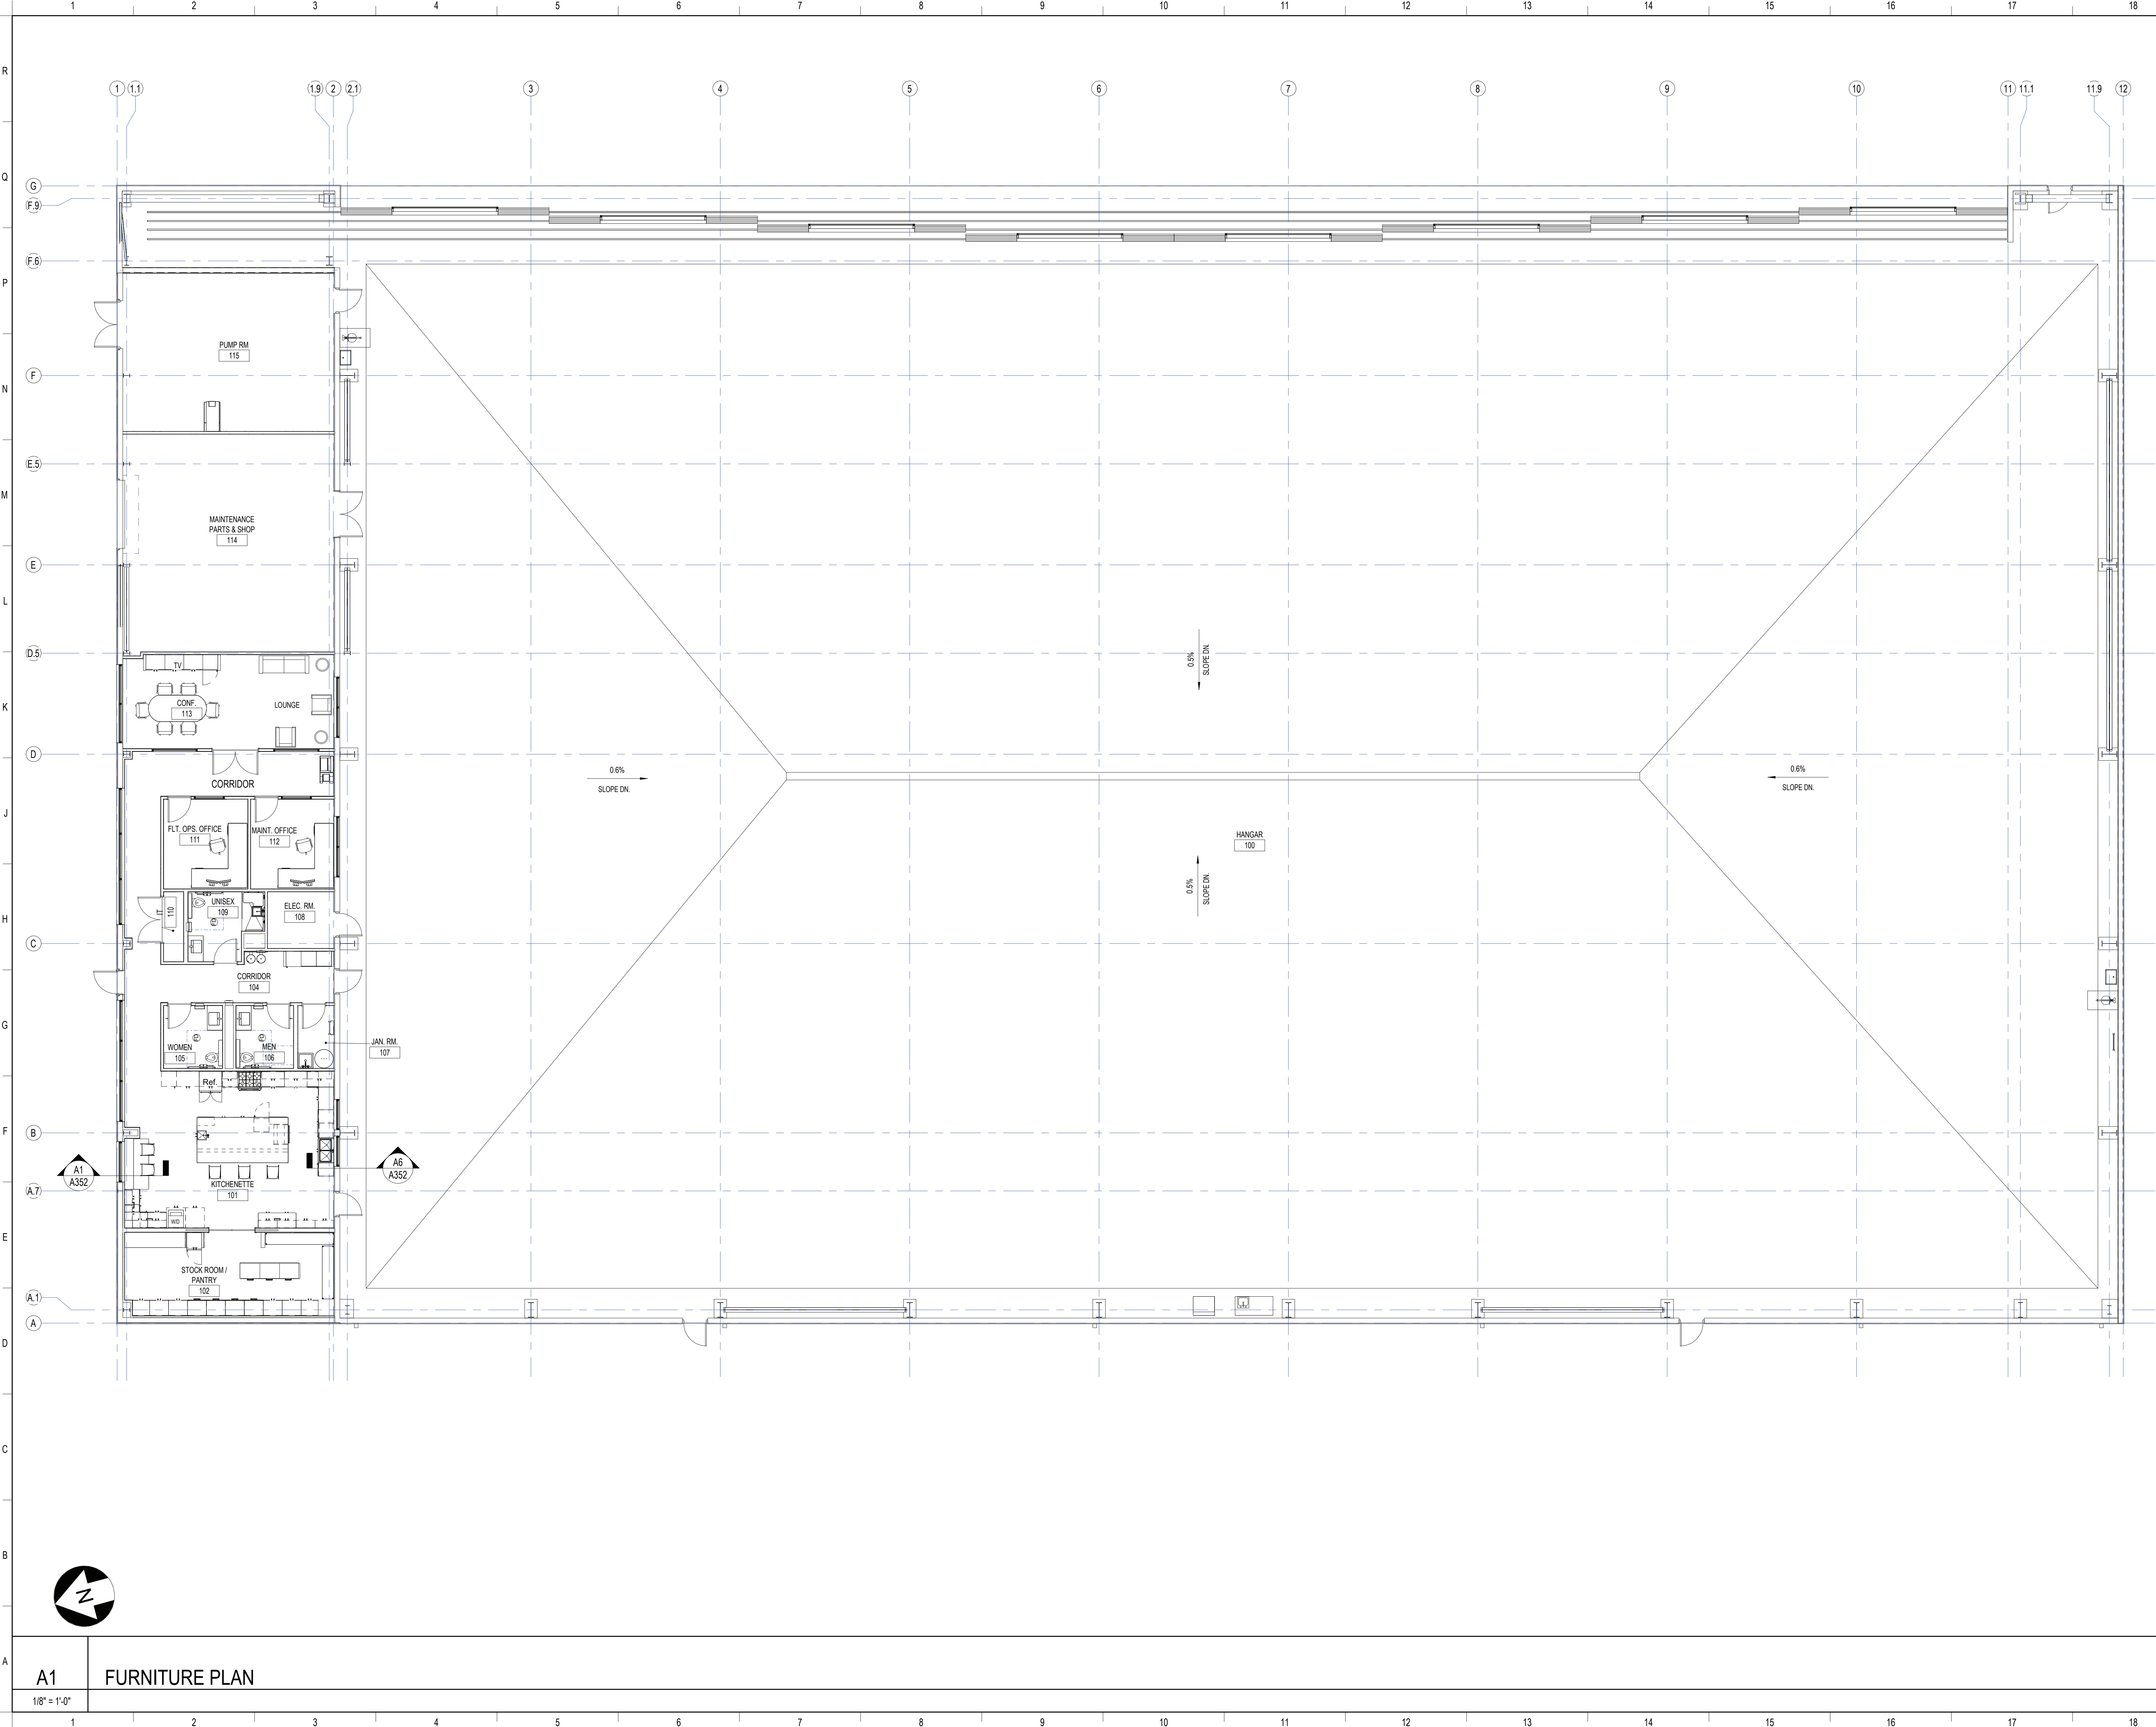

REVISIONS		
MARK	DESCRIPTION	DATE

KEY PLAN



SIGNATURE STEWART (SWF)
HANGAR

1188 1ST STREET, NEW WINDSOR, NY 12553



**SIGNATURE
AVIATION**


SIGNATURE FLIGHT SUPPORT
13485 Veteran's Way Suite 600
Orlando, FL 32827

ISSUE DATE: 06/12/2024
COMM. NO.: 23715

DRAWN BY: Author CHECKED BY: Checker


FURNITURE PLAN

A181

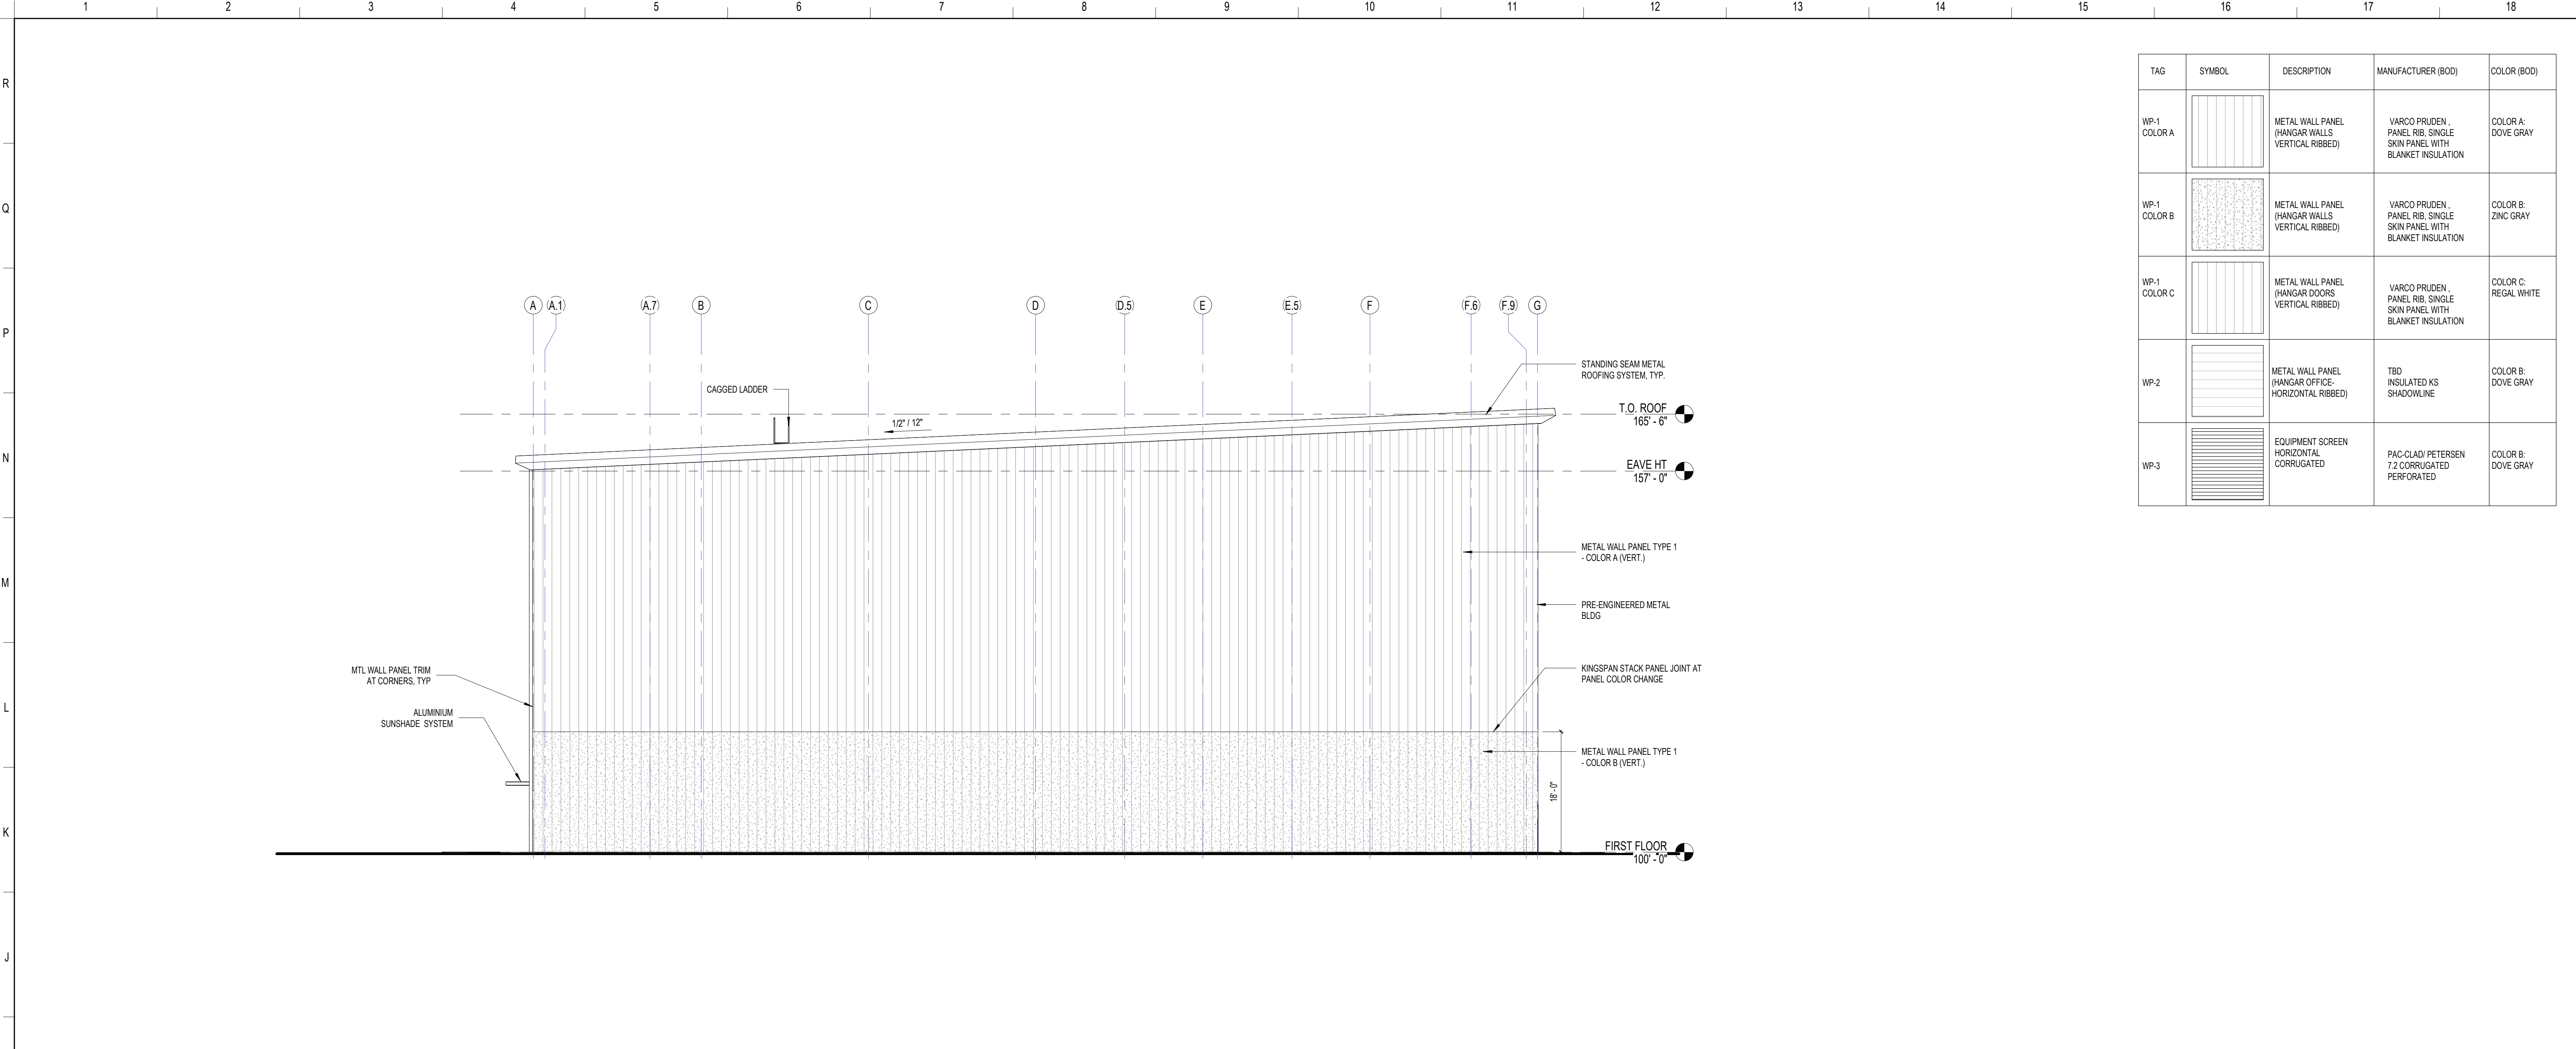

TAG	SYMBOL	DESCRIPTION	MANUFACTURER (BOO)	COLOR (BOO)
WP-1 COLOR A		METAL WALL PANEL (HANGAR WALLS VERTICAL RIBBED)	VARCO PRUDEN, PANEL RIB, SINGLE SKIN PANEL WITH BLANKET INSULATION	COLOR A: DOVE GRAY
WP-1 COLOR B		METAL WALL PANEL (HANGAR WALLS VERTICAL RIBBED)	VARCO PRUDEN, PANEL RIB, SINGLE SKIN PANEL WITH BLANKET INSULATION	COLOR B: ZINC GRAY
WP-1 COLOR C		METAL WALL PANEL (HANGAR DOORS VERTICAL RIBBED)	VARCO PRUDEN, PANEL RIB, SINGLE SKIN PANEL WITH BLANKET INSULATION	COLOR C: REGAL WHITE
WP-2		METAL WALL PANEL (HANGAR OFFICE; HORIZONTAL RIBBED)	TBD INSULATED KS SHADOWLINE	COLOR B: DOVE GRAY
WP-3		EQUIPMENT SCREEN HORIZONTAL CORRUGATED	PAC-CLAD/ PETERSEN 7.2 CORRUGATED PERFORATED	COLOR B: DOVE GRAY

HDg
Architecture
127 W. FAIRBANKS AVENUE, SUITE 140
WINTER PARK, FL 32789
(PH): 407-739-9000

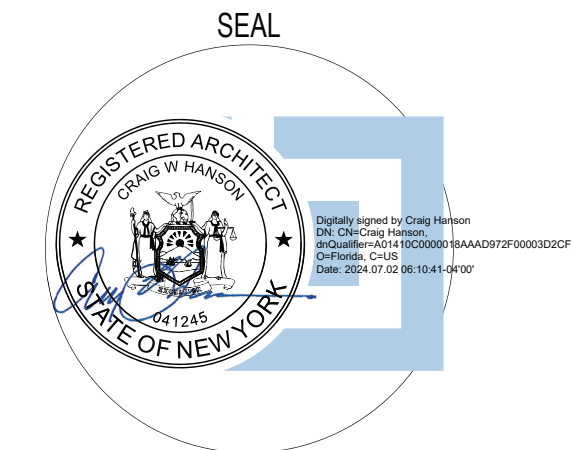

REVISIONS

MARK	DESCRIPTION	DATE
------	-------------	------

KEY PLAN



SIGNATURE STEWART (SWF)
HANGAR

1188 1ST STREET, NEW WINDSOR, NY 12553



SIGNATURE FLIGHT SUPPORT
13485 Veteran's Way Suite 600
Orlando, FL 32827

ISSUE DATE: 06/12/2024
COMM. NO.: 23715

DRAWN BY: Author CHECKED BY: Checker

EXTERIOR ELEVATIONS

A201

100% PERMIT SET

KEY PLAN

OFFICE

HANGAR


1188 1ST STREET, NEW WINDSOR, NY 12553

SIGNATURE FLIGHT SUPPORT
13485 Veteran's Way Suite 600
Orlando, FL 32827


ISSUE DATE: 06/12/2024
COMM. NO.: 23715

DRAWN BY: Author CHECKED BY: Checker


A202

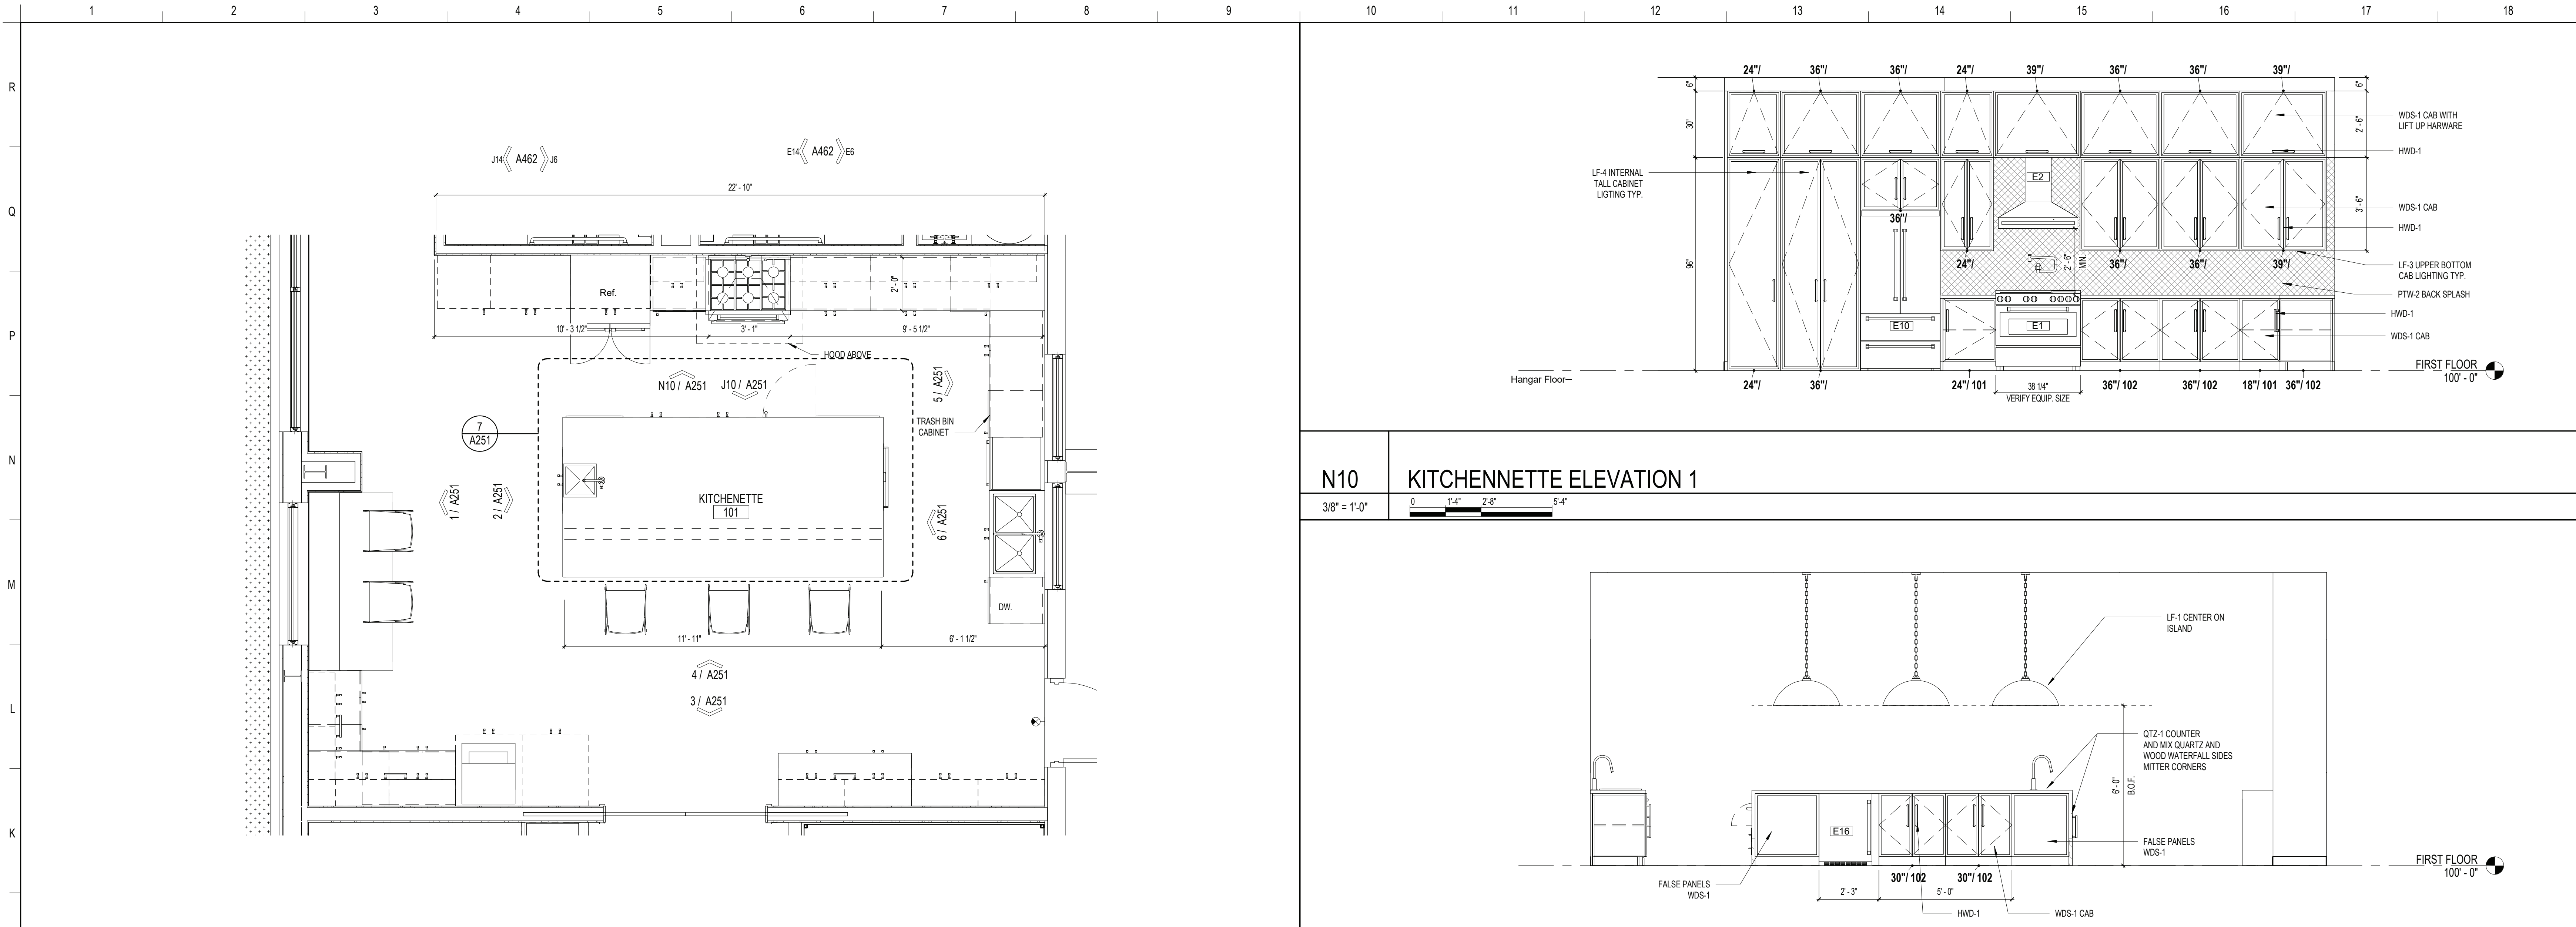

J1	KITCHENETTE ENLARGED FLOOR PLAN	J10	KITCHENETTE ELEVATION 2
3/8" = 1'-0"	0 1/2" 1" 2"	3/8" = 1'-0"	0 1'-4" 2'-8" 5'-4"

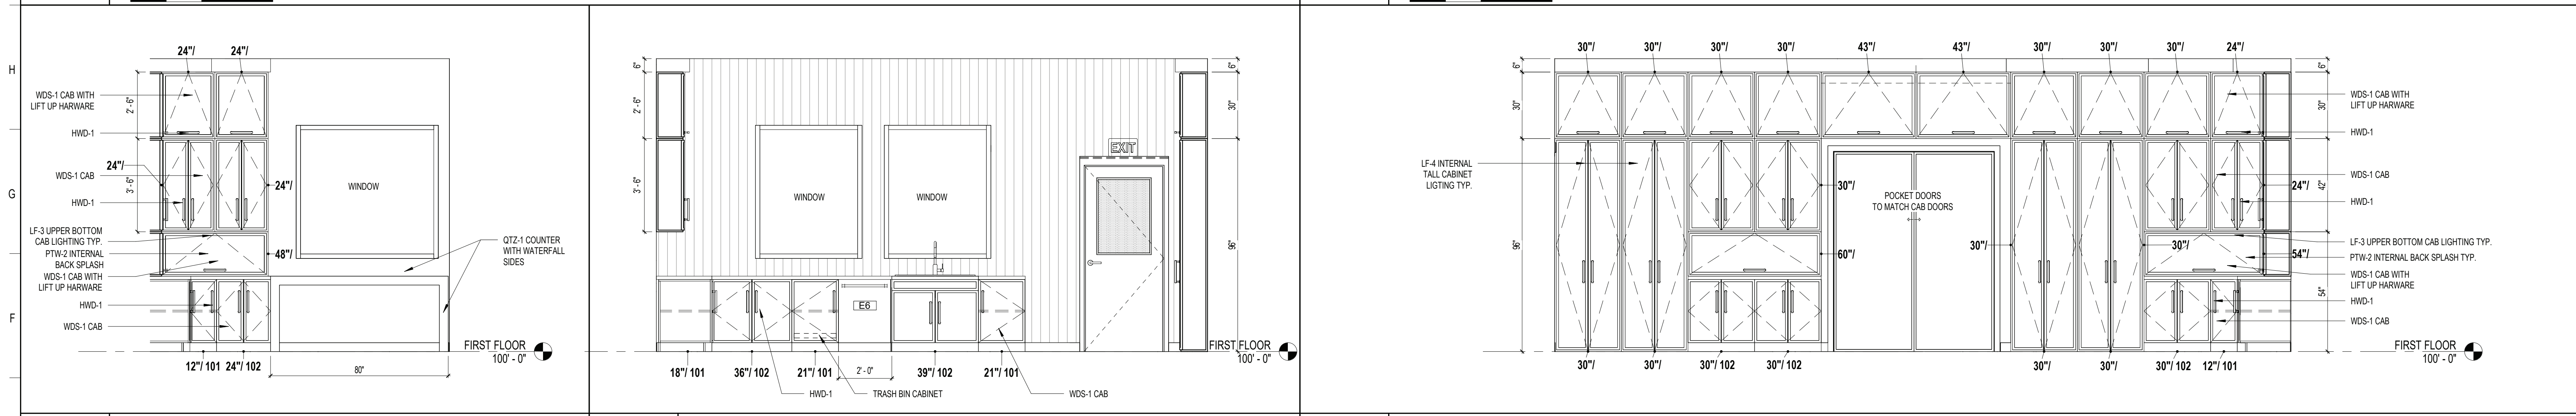


1	Elevation 1 - a	5	Elevation 4 - a	3	Elevation 6 - a
3/8" = 1'-0"		3/8" = 1'-0"		3/8" = 1'-0"	

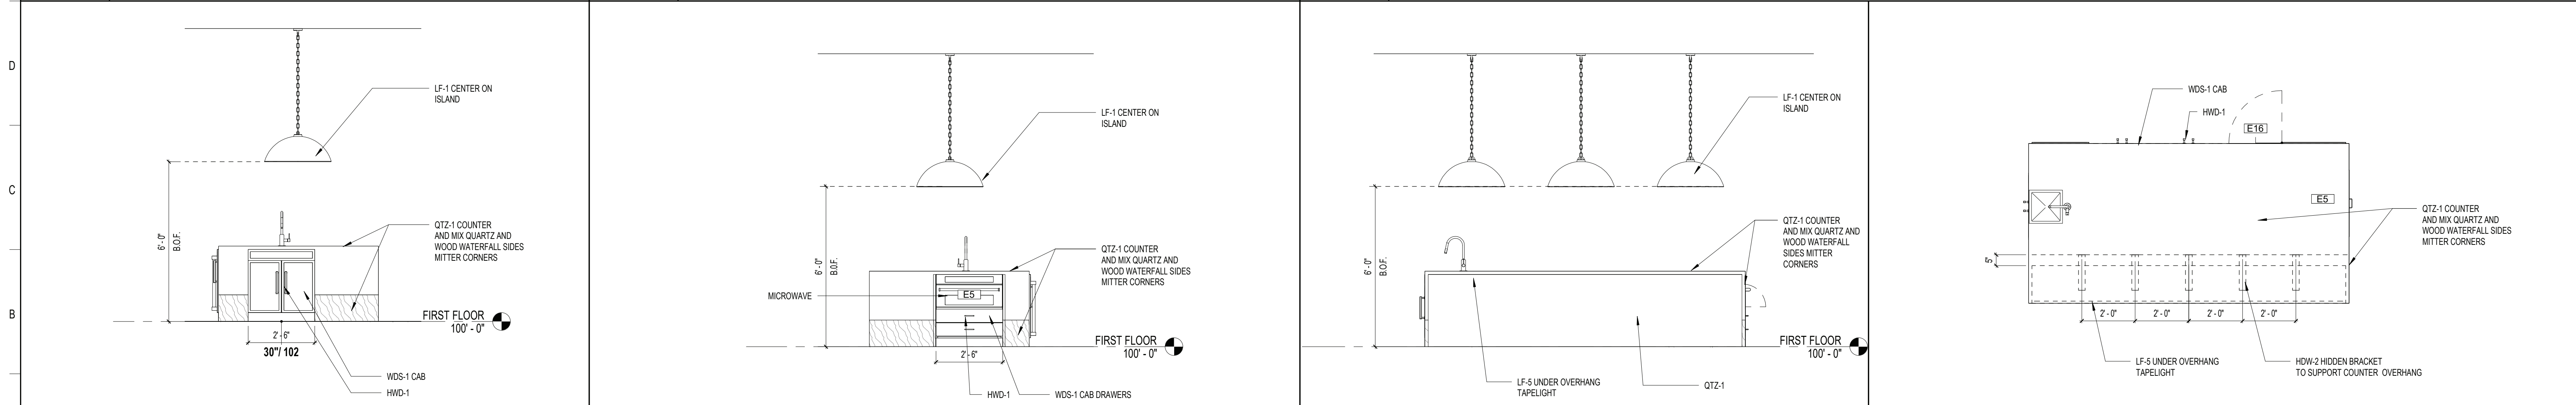


2	Elevation 2 - a	6	Elevation 5 - a	4	Elevation 3 - a	7	KITCHENETTE ENLARGED FLOOR PLAN - Callout 1
3/8" = 1'-0"		3/8" = 1'-0"		3/8" = 1'-0"		3/8" = 1'-0"	

HDg
Architecture
127 W. FAIRBANKS AVENUE, SUITE 140
WINTER PARK, FL 32789
(PH): 407-739-9000

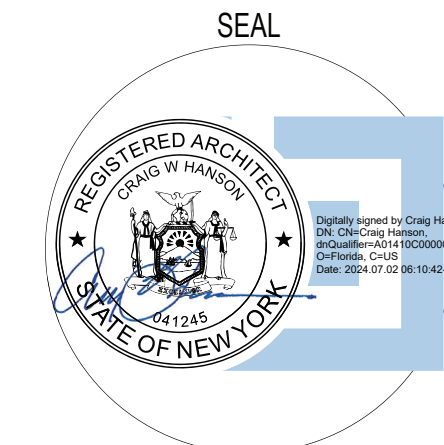

REVISIONS		
MARK	DESCRIPTION	DATE

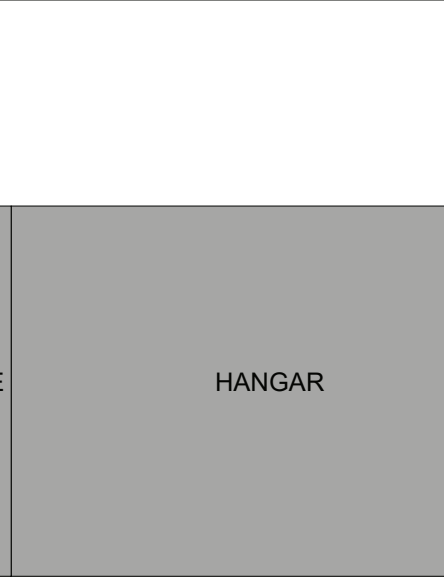

SIGNATURE STEWART (SWF)
HANGAR

1188 1ST STREET, NEW WINDSOR, NY 12553

SIGNATURE AVIATION

SIGNATURE FLIGHT SUPPORT
13485 Veteran's Way Suite 600
Orlando, FL 32827


ISSUE DATE: 06/12/2024
COMM. NO.: 23715

DRAWN BY: Author CHECKED BY: Checker

INTERIOR ELEVATIONS


A251

100% PERMIT SET

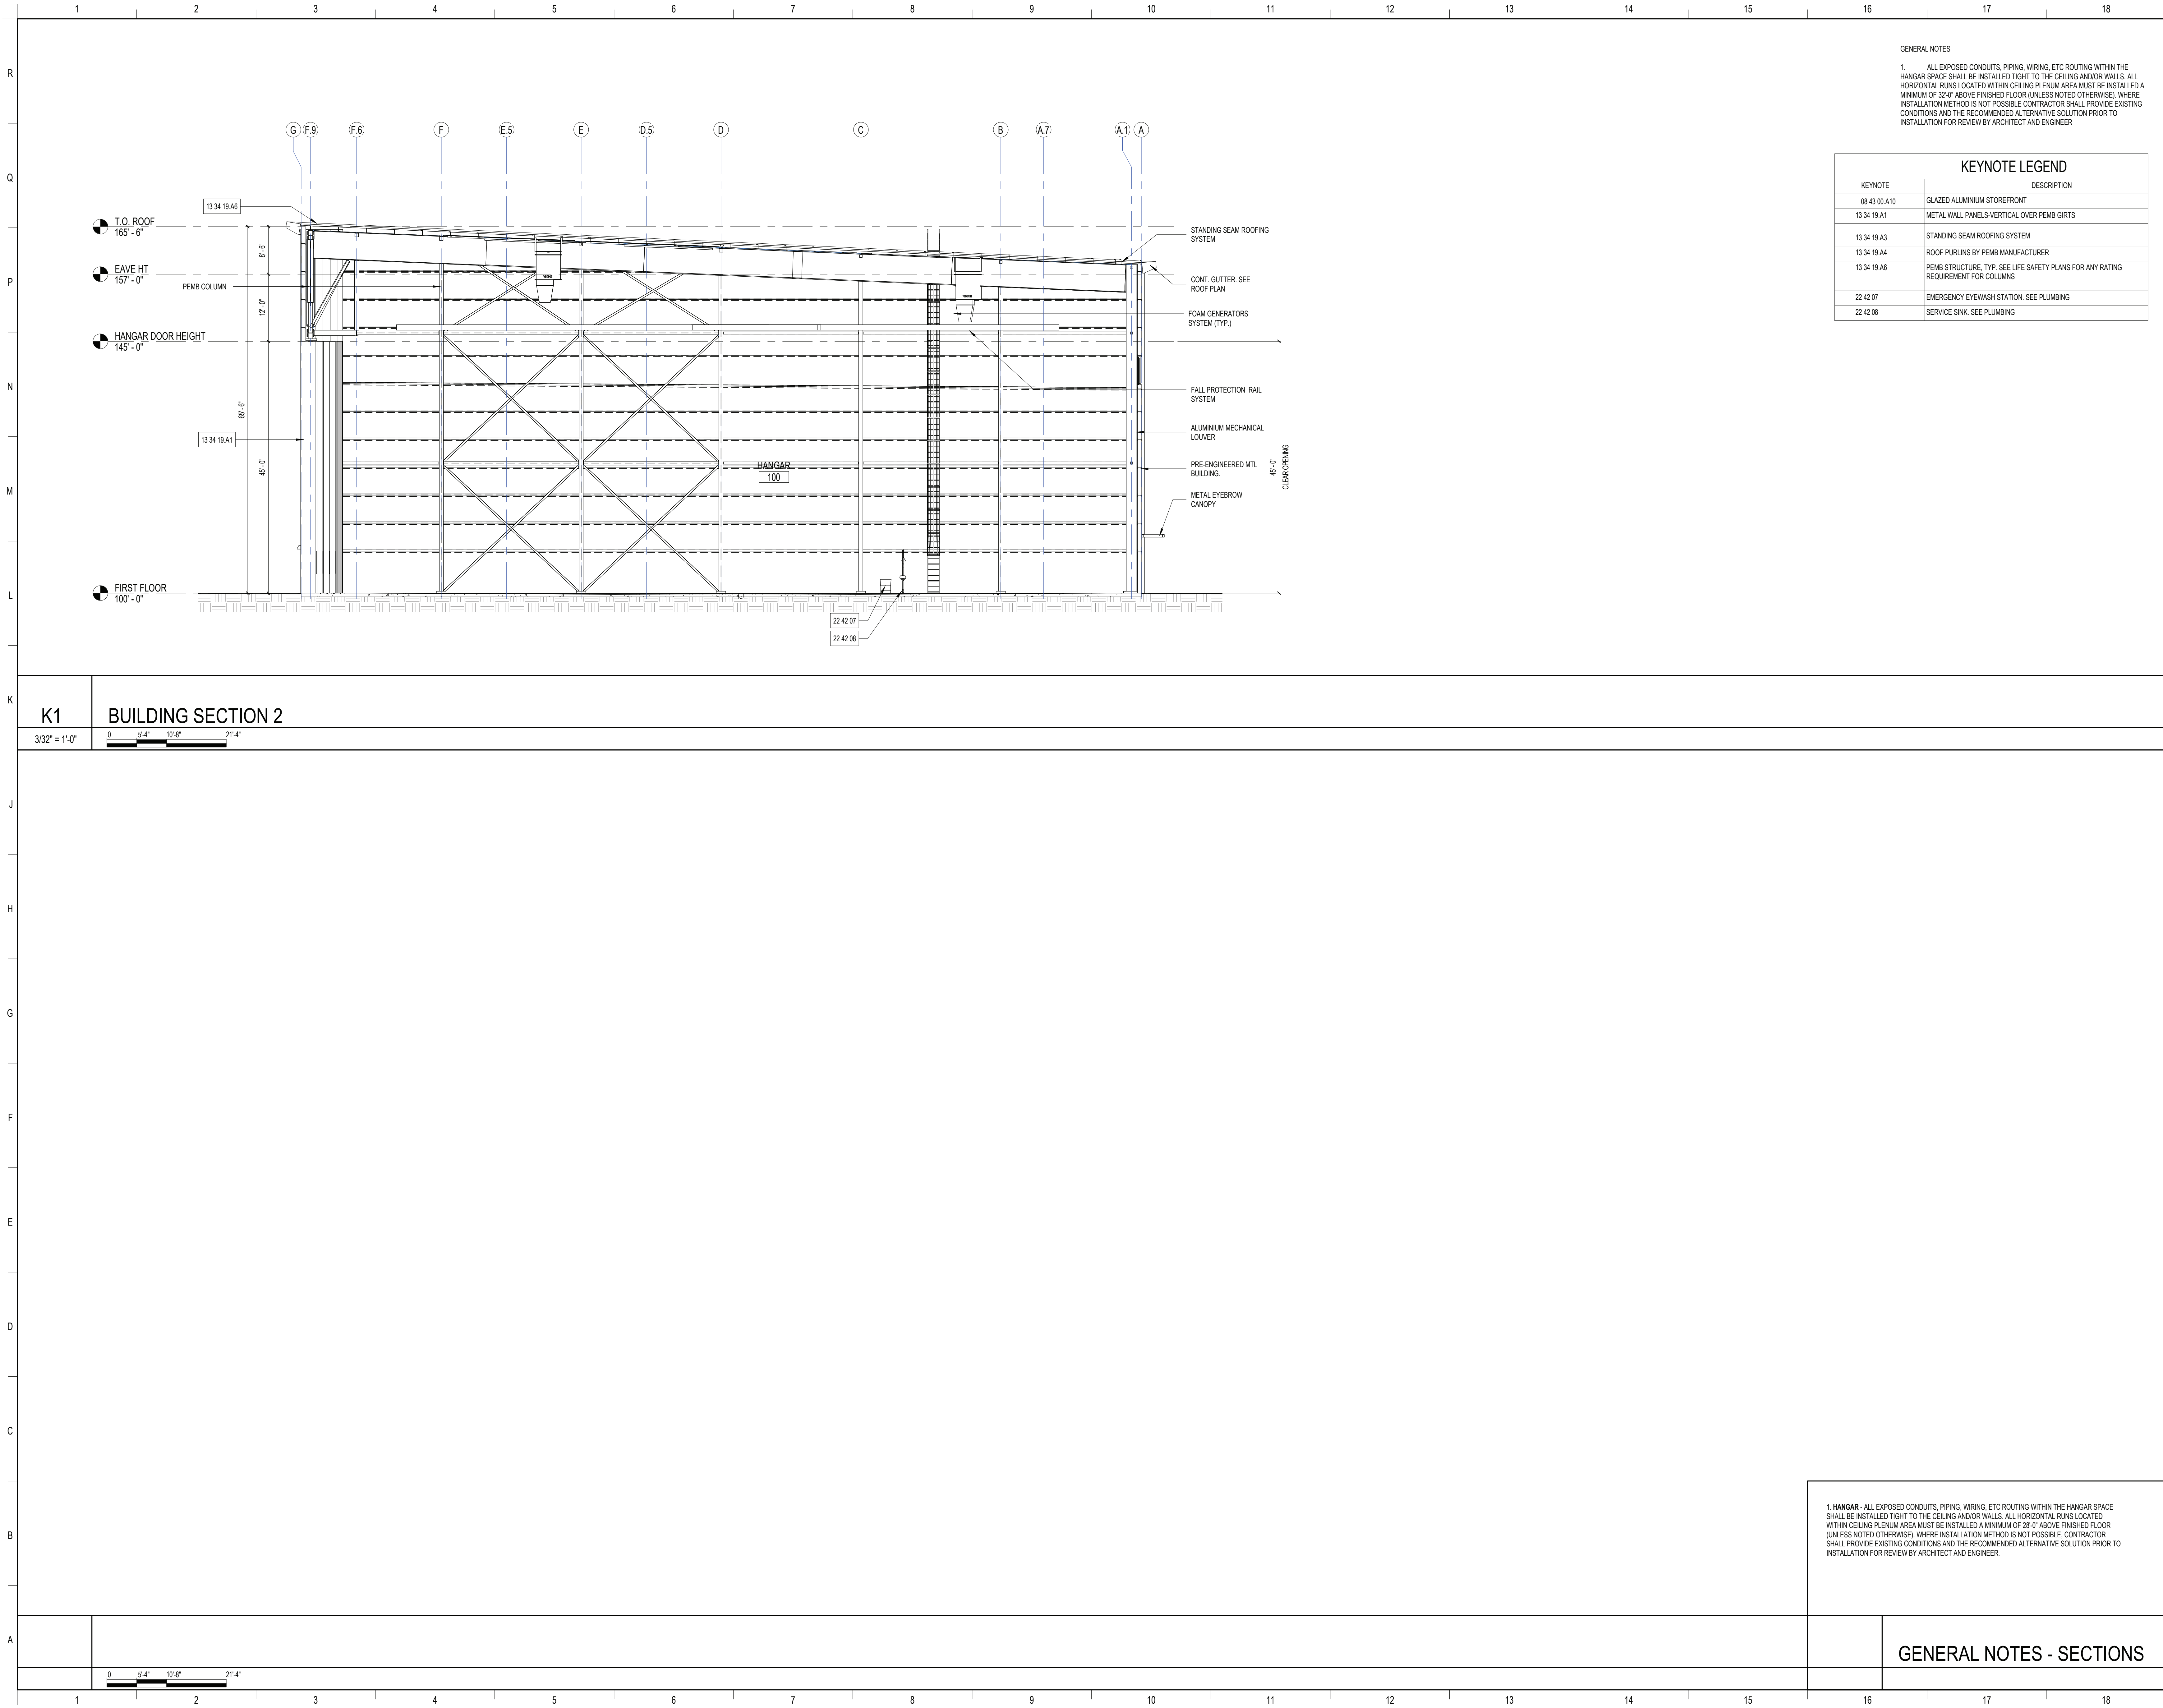

GENERAL NOTES	
1. ALL EXPOSED CONDUITS, PIPING, WIRING, ETC. ROUTING WITHIN THE HANGAR SPACE SHALL BE INSTALLED TIGHT TO THE CEILING AND/OR WALLS. ALL HORIZONTAL RUNS LOCATED WITHIN CEILING PLENUM AREA MUST BE INSTALLED A MINIMUM OF 32'-0" ABOVE FINISHED FLOOR (UNLESS NOTED OTHERWISE). WHERE INSTALLATION METHOD IS NOT POSSIBLE CONTRACTOR SHALL PROVIDE EXISTING CONDITIONS AND THE RECOMMENDED ALTERNATIVE SOLUTION PRIOR TO INSTALLATION FOR REVIEW BY ARCHITECT AND ENGINEER.	
KEYNOTE LEGEND	
KEYNOTE	DESCRIPTION
08 43 00 A10	GLAZED ALUMINUM STOREFRONT
13 34 19 A1	METAL WALL PANELS-VERTICAL OVER PEMB GIRTS
13 34 19 A3	STANDING SEAM ROOFING SYSTEM
13 34 19 A4	ROOF PURLINS BY PEMB MANUFACTURER
13 34 19 A6	PEMB STRUCTURE, TYP. SEE LIFE SAFETY PLANS FOR ANY RATING REQUIREMENT FOR COLUMNS
22 42 07	EMERGENCY EYEWASH STATION, SEE PLUMBING
22 42 08	SERVICE SINK, SEE PLUMBING

HDg
Architecture
127 W. FAIRBANKS AVENUE, SUITE 140
WINTER PARK, FL 32789
(PH): 407-739-9000

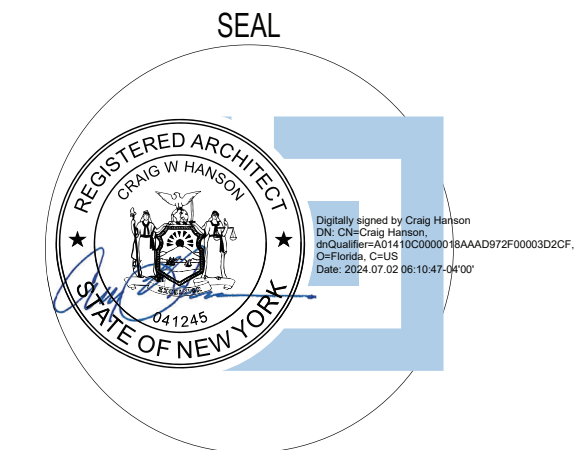

REVISIONS		
MARK	DESCRIPTION	DATE

KEY PLAN



SIGNATURE STEWART (SWF)
HANGAR

1188 1ST STREET, NEW WINDSOR, NY 12553

SIGNATURE AVIATION

SIGNATURE FLIGHT SUPPORT
13485 Veteran's Way Suite 600
Orlando, FL 32827


ISSUE DATE: 06/12/2024
COMM. NO.: 23715

DRAWN BY: Author CHECKED BY: Checker


BUILDING SECTIONS

A302

GENERAL NOTES - SECTIONS

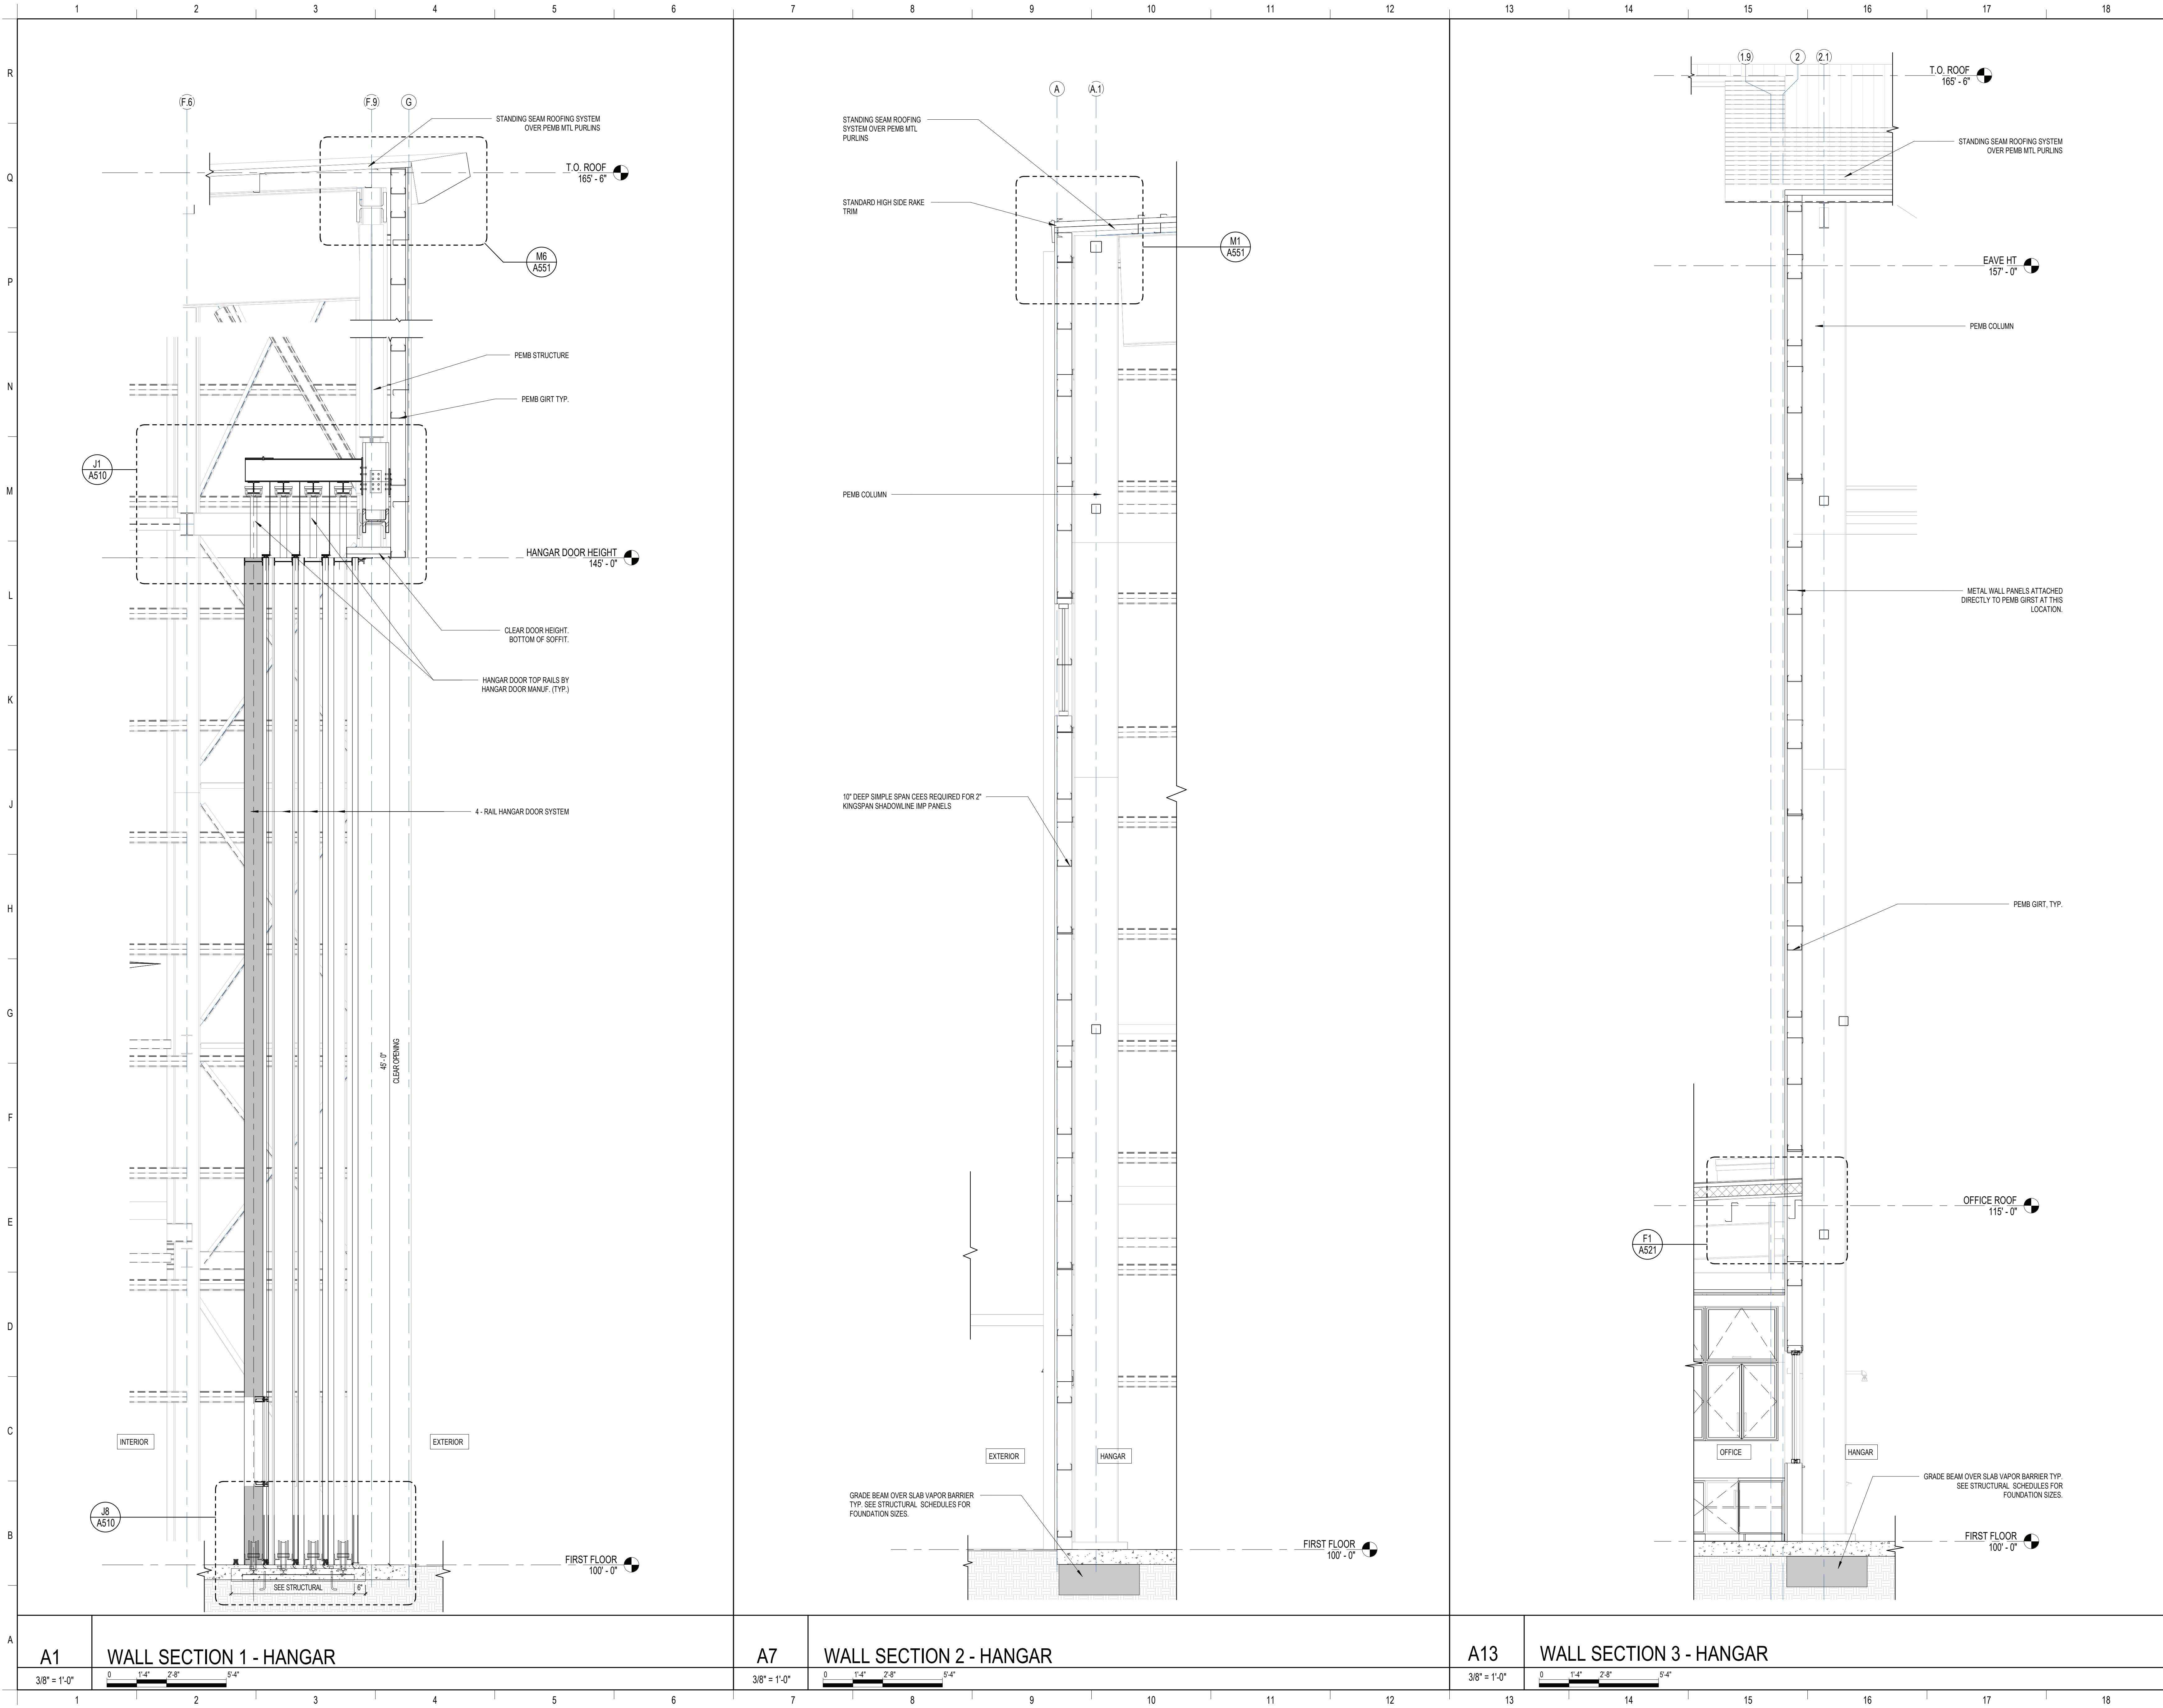

HDg
Architecture
127 W. FAIRBANKS AVENUE, SUITE 140
WINTER PARK, FL 32789
(PH): 407-739-9000

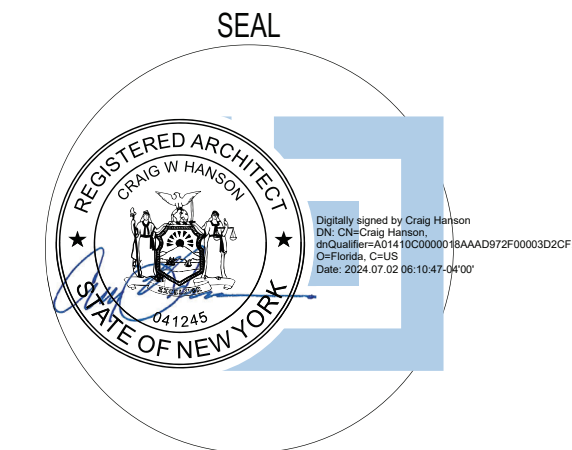

REVISIONS		
MARK	DESCRIPTION	DATE

KEY PLAN



SIGNATURE STEWART (SWF)
HANGAR

1188 1ST STREET, NEW WINDSOR, NY 12553

SIGNATURE AVIATION



SIGNATURE FLIGHT SUPPORT
13485 Veteran's Way Suite 600
Orlando, FL 32827

ISSUE DATE: 06/12/2024
COMM. NO.: 23715
DRAWN BY: Author CHECKED BY: Checker

WALL SECTIONS

A351

100% PERMIT SET

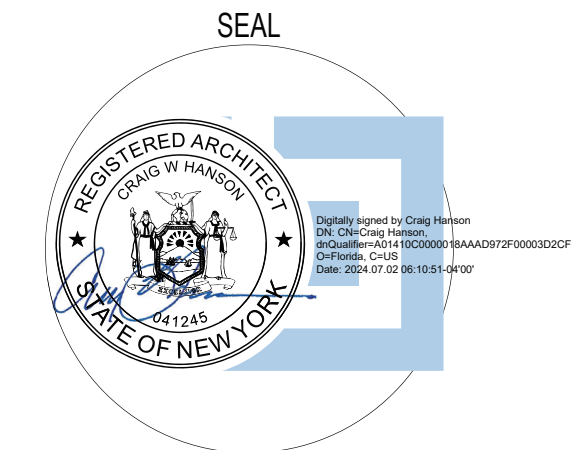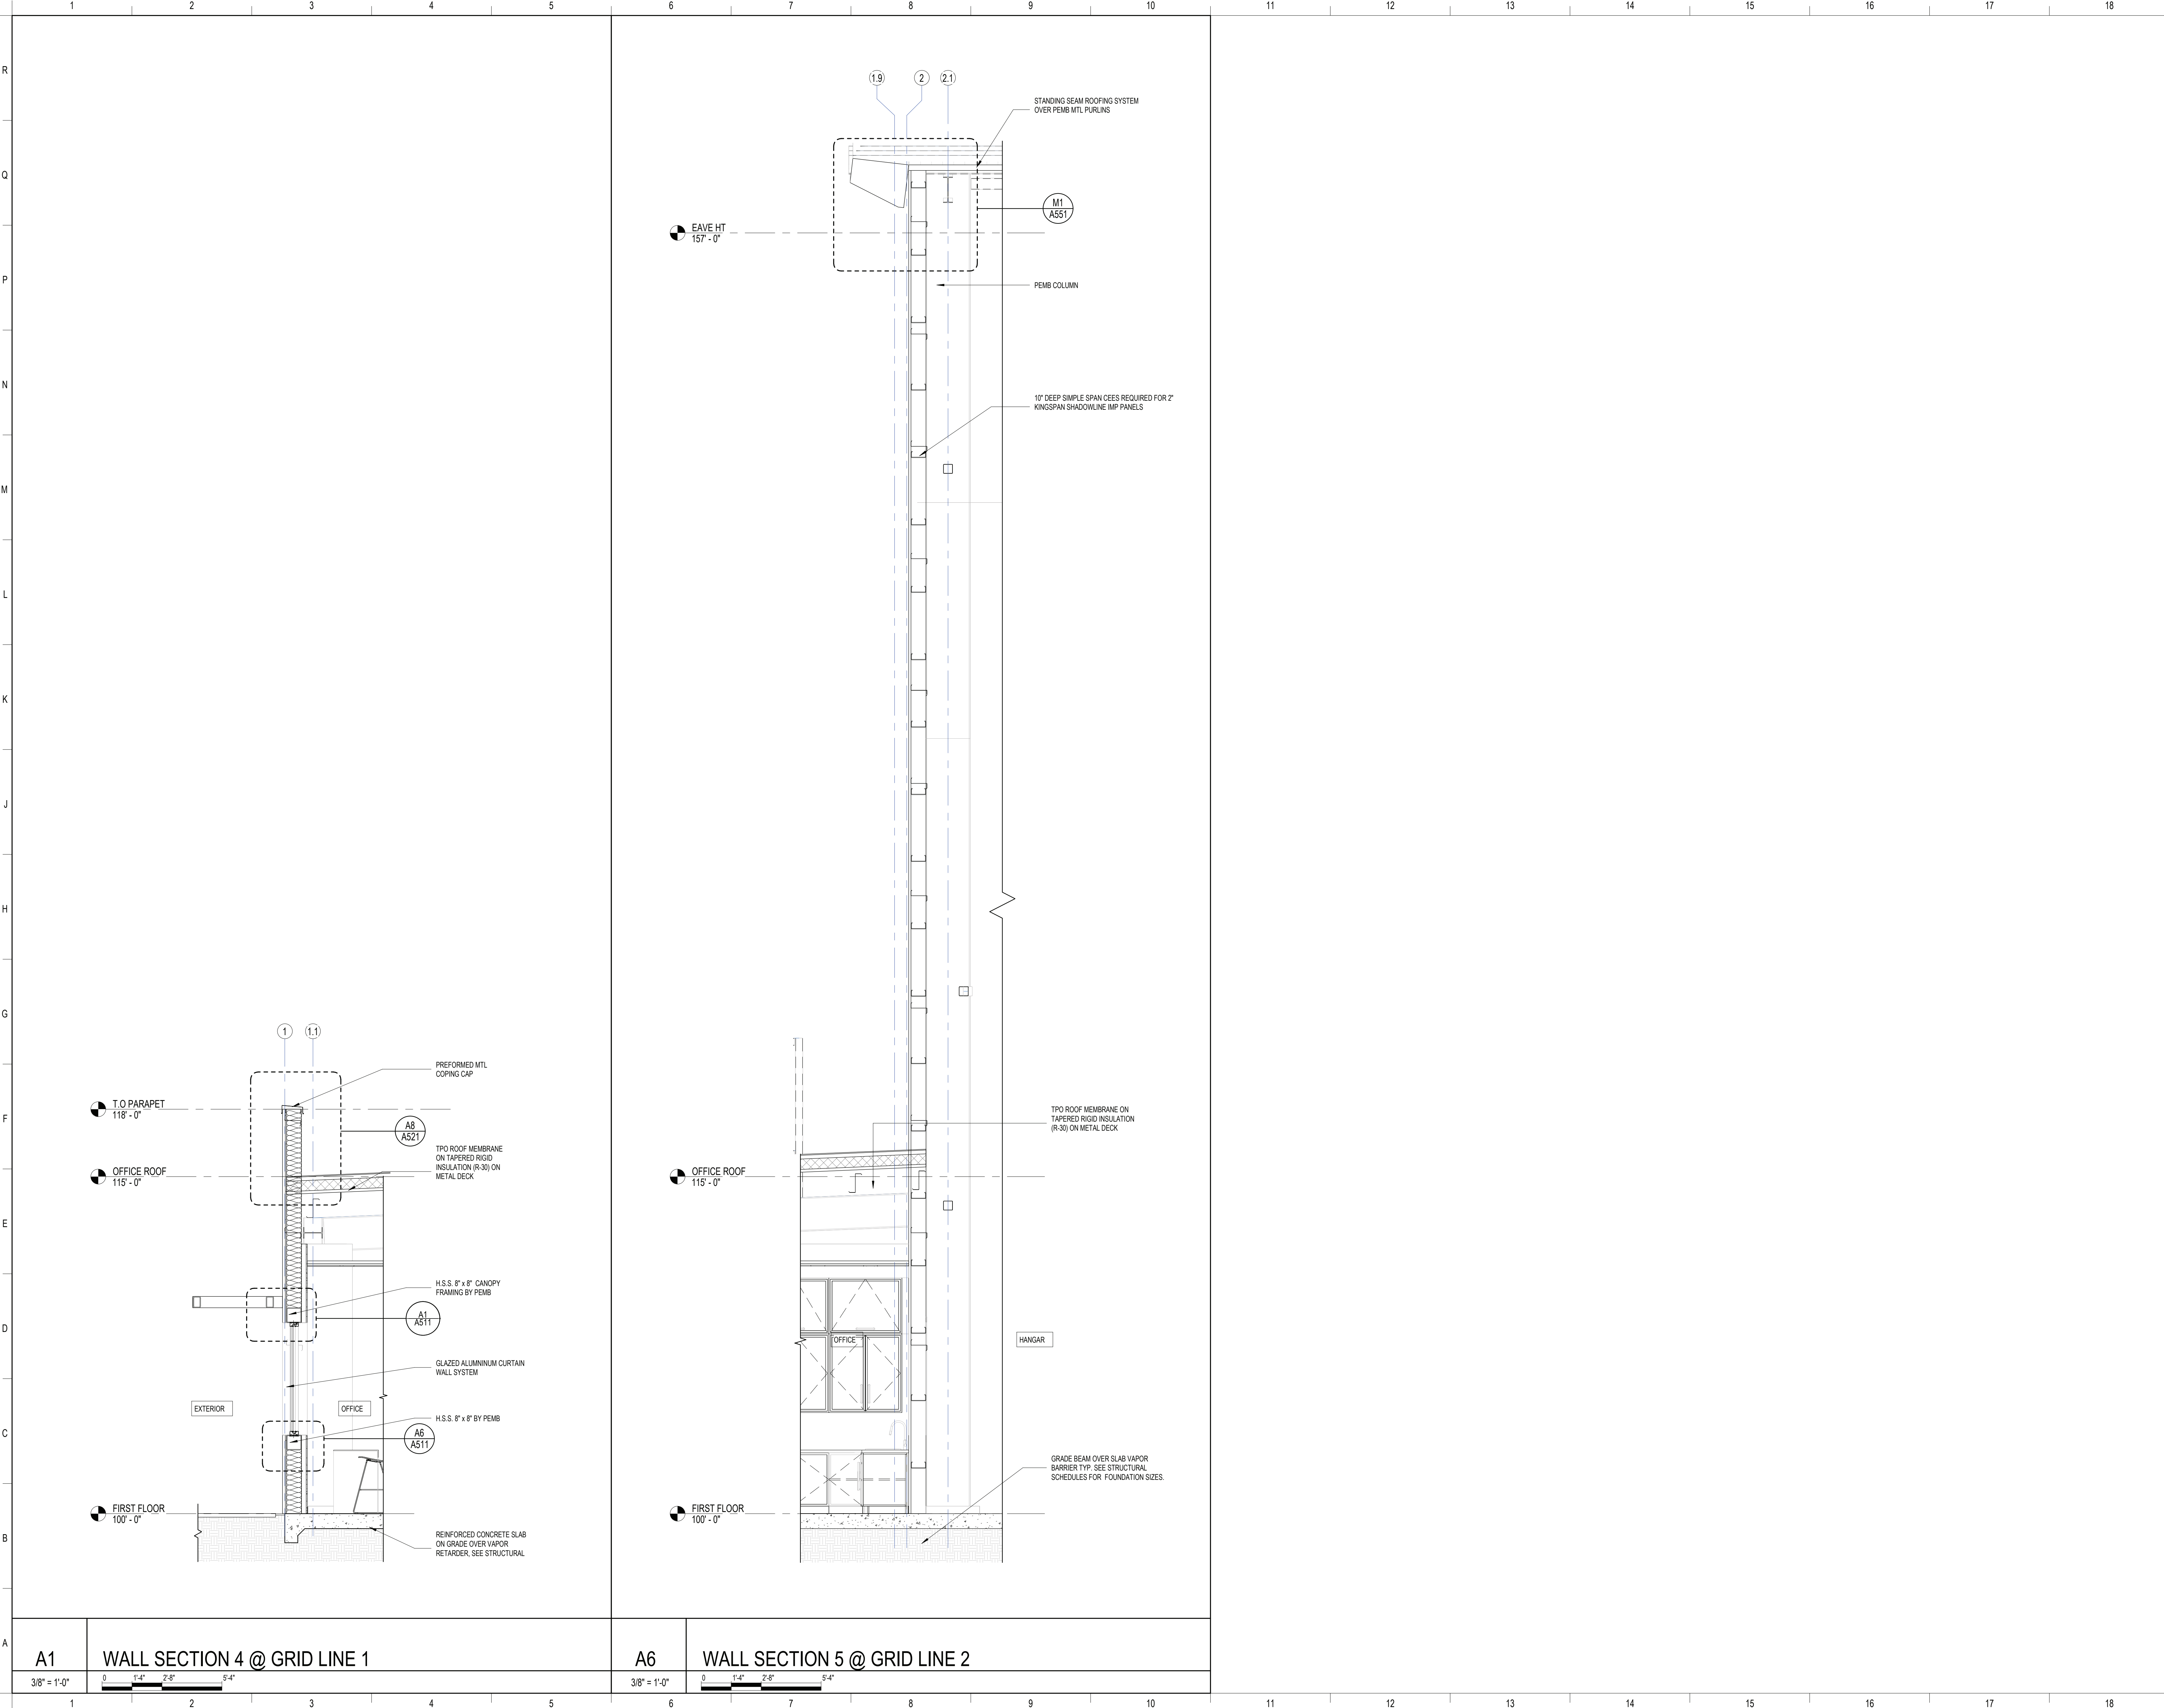

REVISIONS		
MARK	DESCRIPTION	DATE

KEY PLAN



SIGNATURE STEWART (SWF)
HANGAR

1188 1ST STREET, NEW WINDSOR, NY 12553



SIGNATURE FLIGHT SUPPORT
13485 Veteran's Way Suite 600
Orlando, FL 32827

ISSUE DATE: 06/12/2024
COMM. NO.: 23715

DRAWN BY: Author CHECKED BY: Checker

WALL SECTIONS

A352

1 2 3 4 5 6 7 8 9 10 11 12 13 14 15 16 17 18

R
Q
P
N
M
L
K
J
H
G
F
E
D
C
B
A



KITCHENETTE 3D View I



KITCHENETTE 3D VIEW II




KITCHENETTE 3D VIEW III



KITCHENETTE 3D VIEW IV

HDg
Architecture
127 W. FAIRBANKS AVENUE, SUITE 140
WINTER PARK, FL 32789
(PH): 407-739-9000

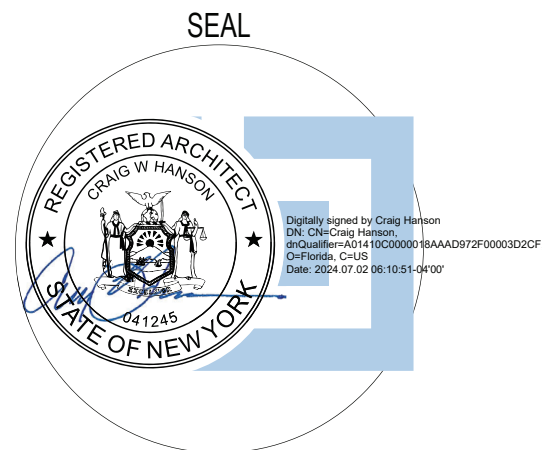

REVISIONS		
MARK	DESCRIPTION	DATE

SIGNATURE STEWART (SWF)
HANGAR

1188 1ST STREET, NEW WINDSOR, NY 12553

**SIGNATURE
AVIATION**


SIGNATURE FLIGHT SUPPORT
13485 Veteran's Way Suite 600
Orlando, FL 32827

ISSUE DATE: 06/12/2024
COMM. NO.: 23715
DRAWN BY: Author CHECKED BY: Checker

KITCHENETTE 3D VIEWS

A460

100% PERMIT SET

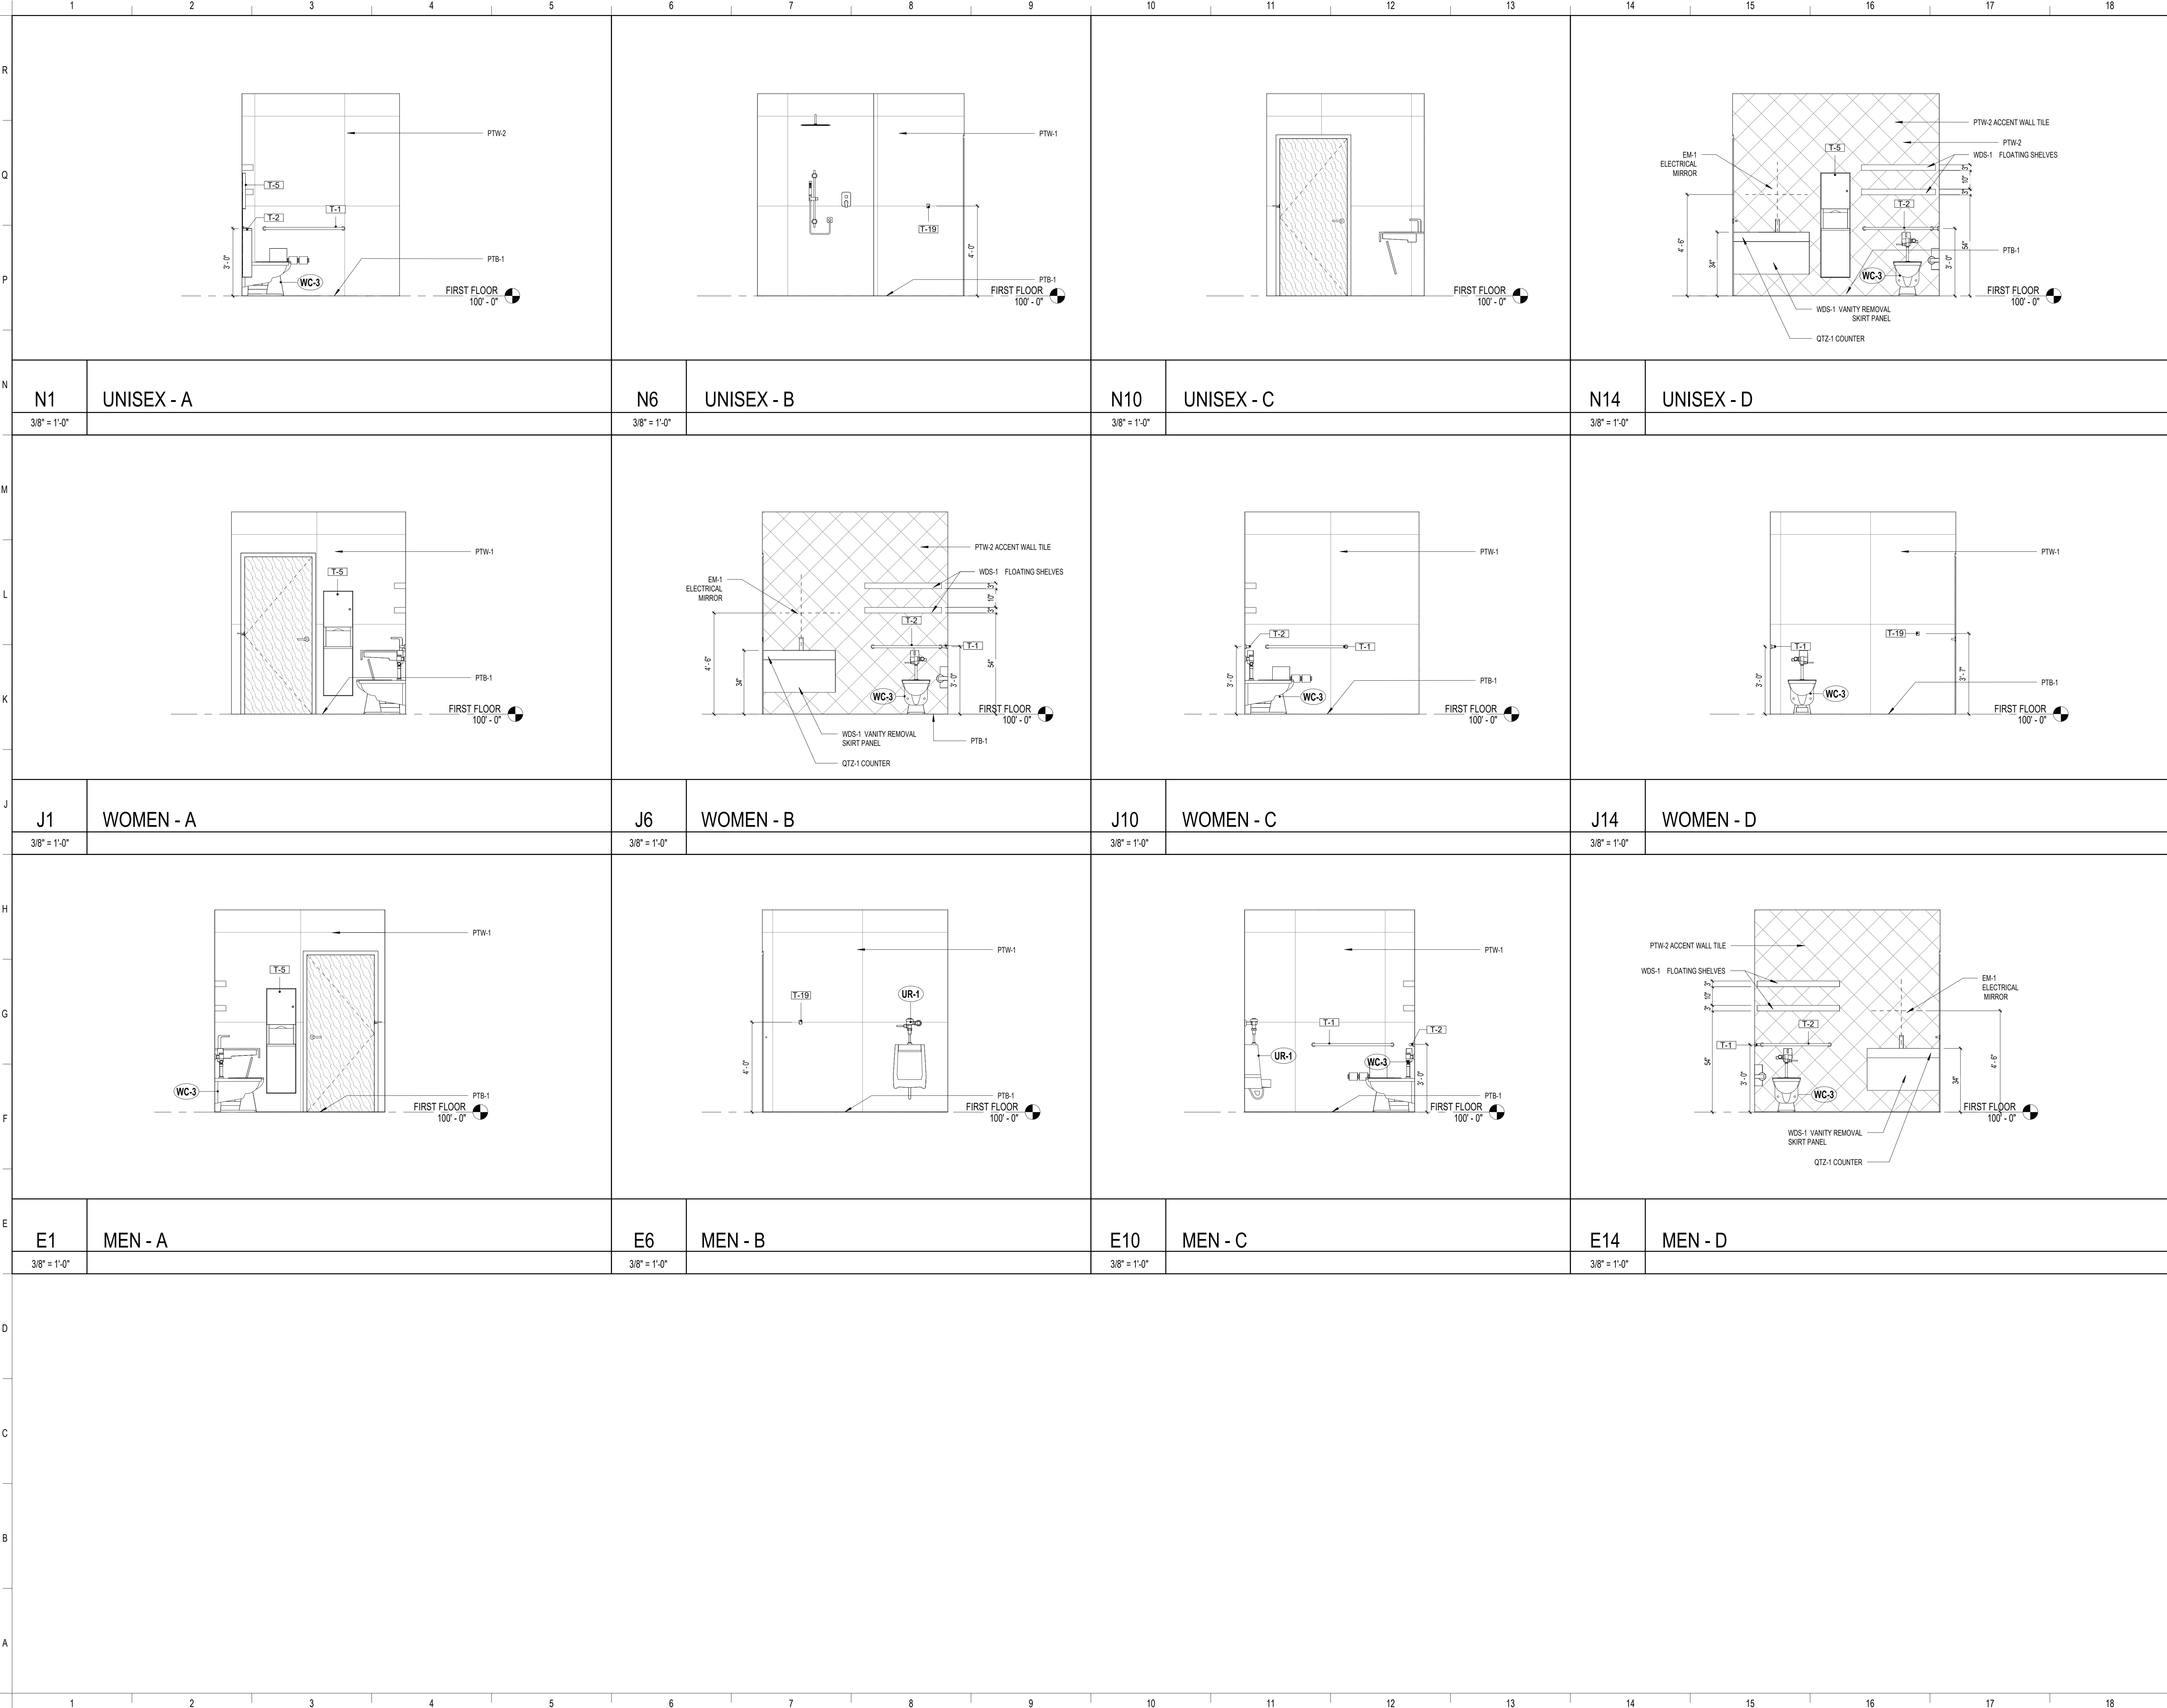

HDg
Architecture
127 W. FAIRBANKS AVENUE, SUITE 140
WINTER PARK, FL 32789
(PH): 407-739-9000



REVISIONS		
MARK	DESCRIPTION	DATE

SIGNATURE STEWART (SWF)
HANGAR

1188 1ST STREET, NEW WINDSOR, NY 12553



**SIGNATURE
AVIATION**

SIGNATURE FLIGHT SUPPORT
13485 Veteran's Way Suite 600
Orlando, FL 32827



ISSUE DATE: 06/12/2024
COMM. NO.: 23715

DRAWN BY: Author CHECKED BY: Checker


TOILET ROOM ELEVATIONS

A462


100% PERMIT SET

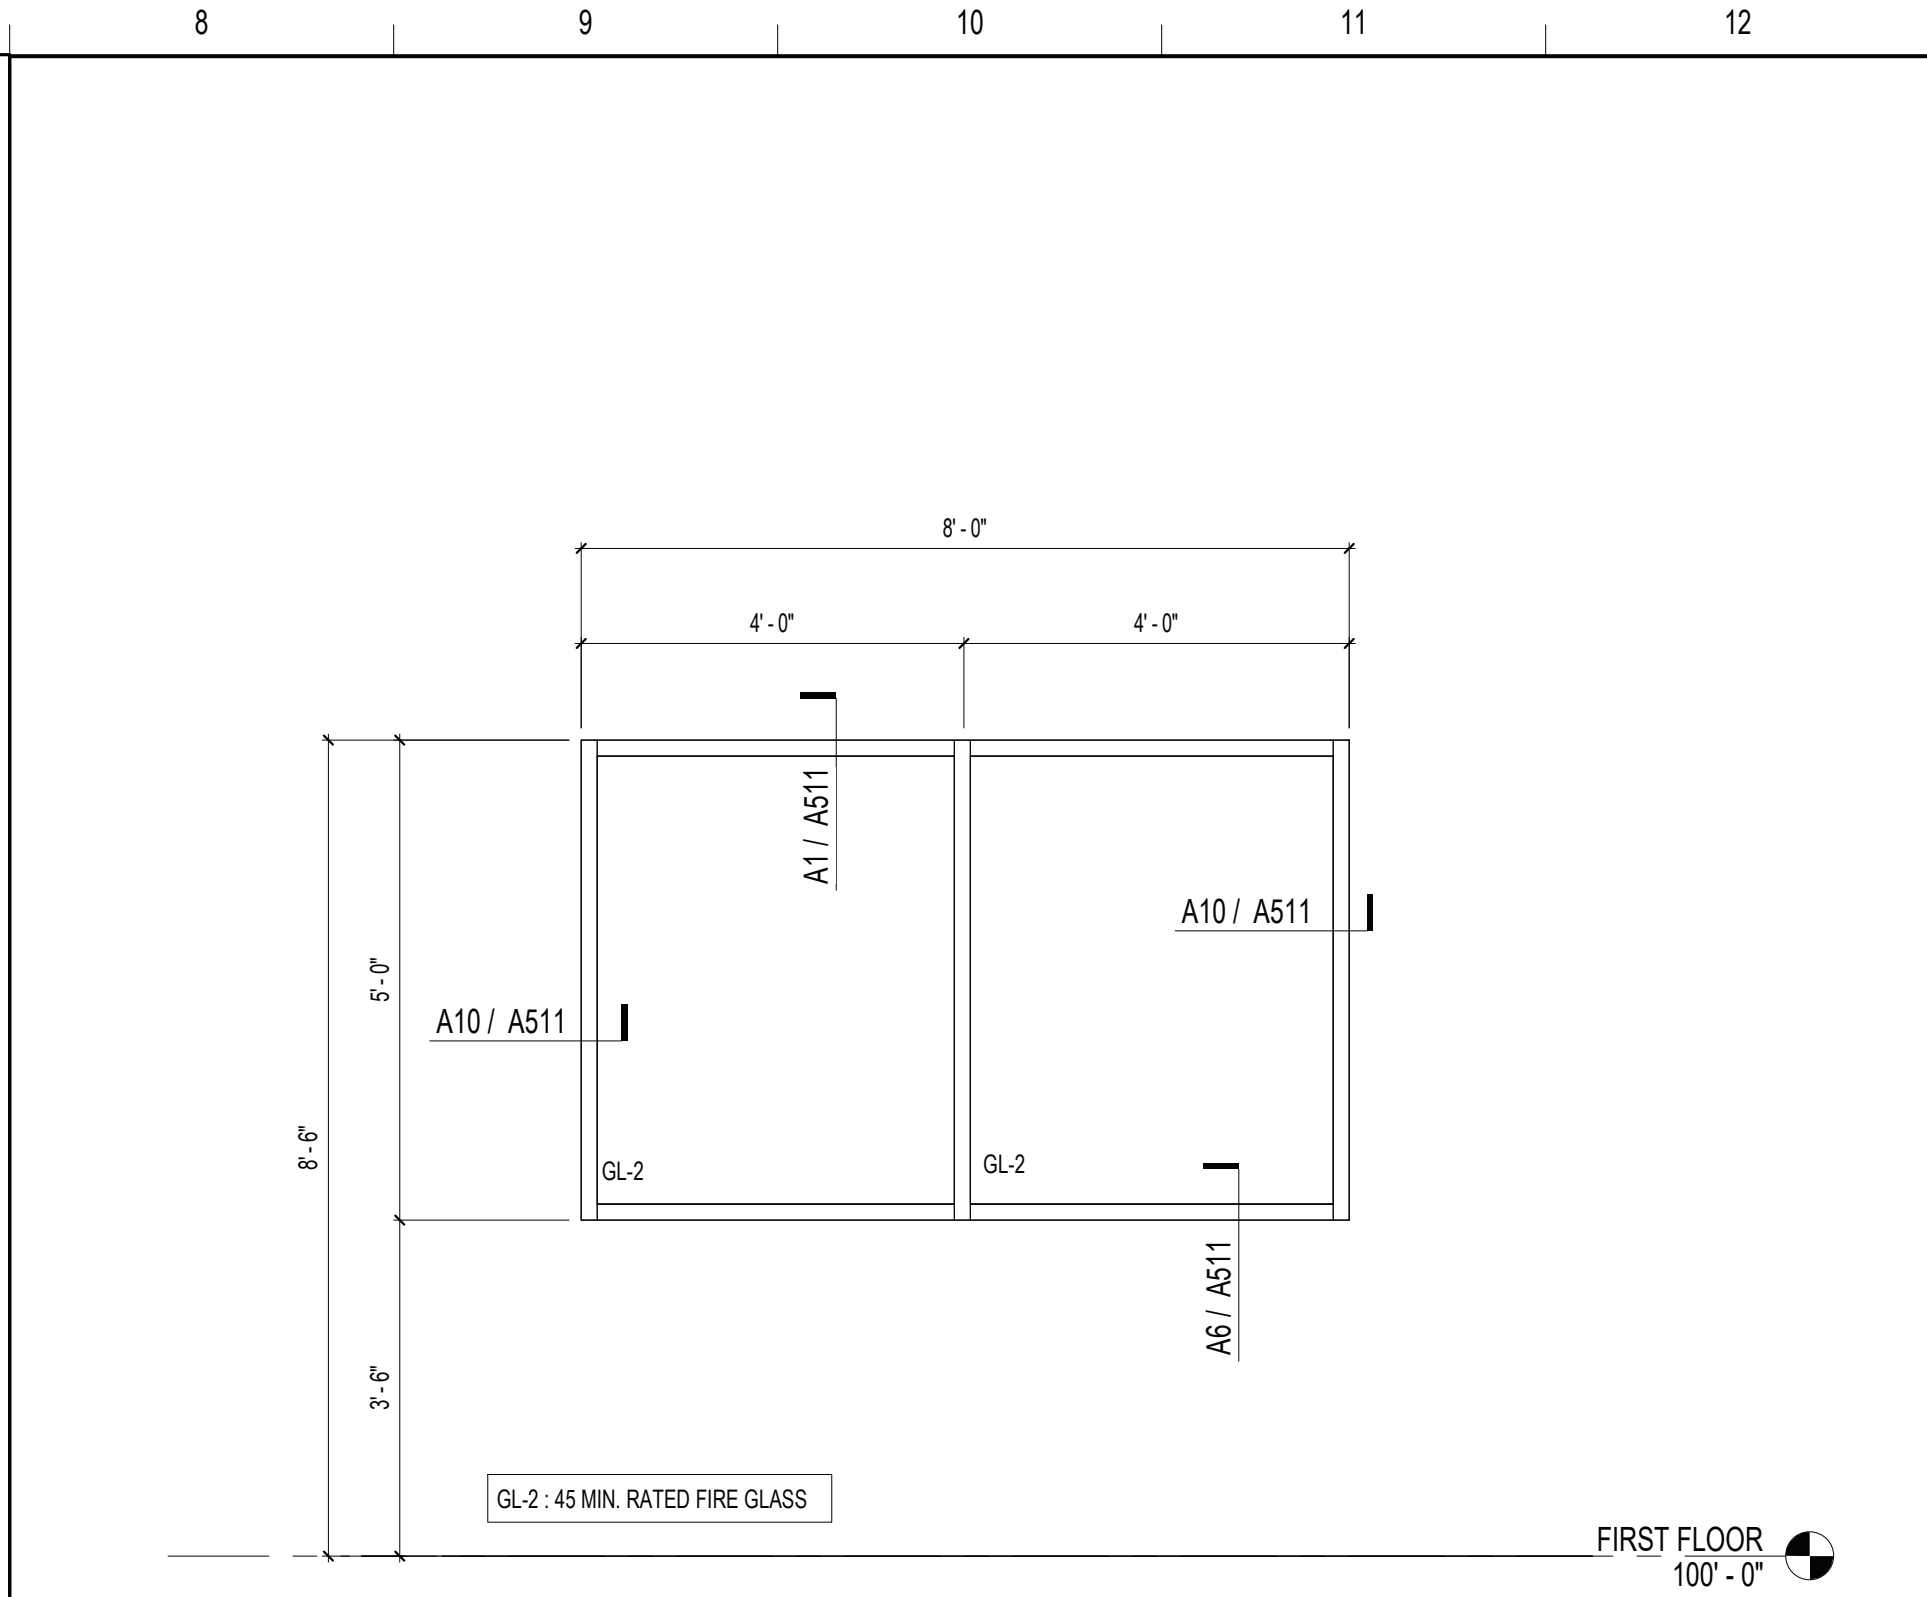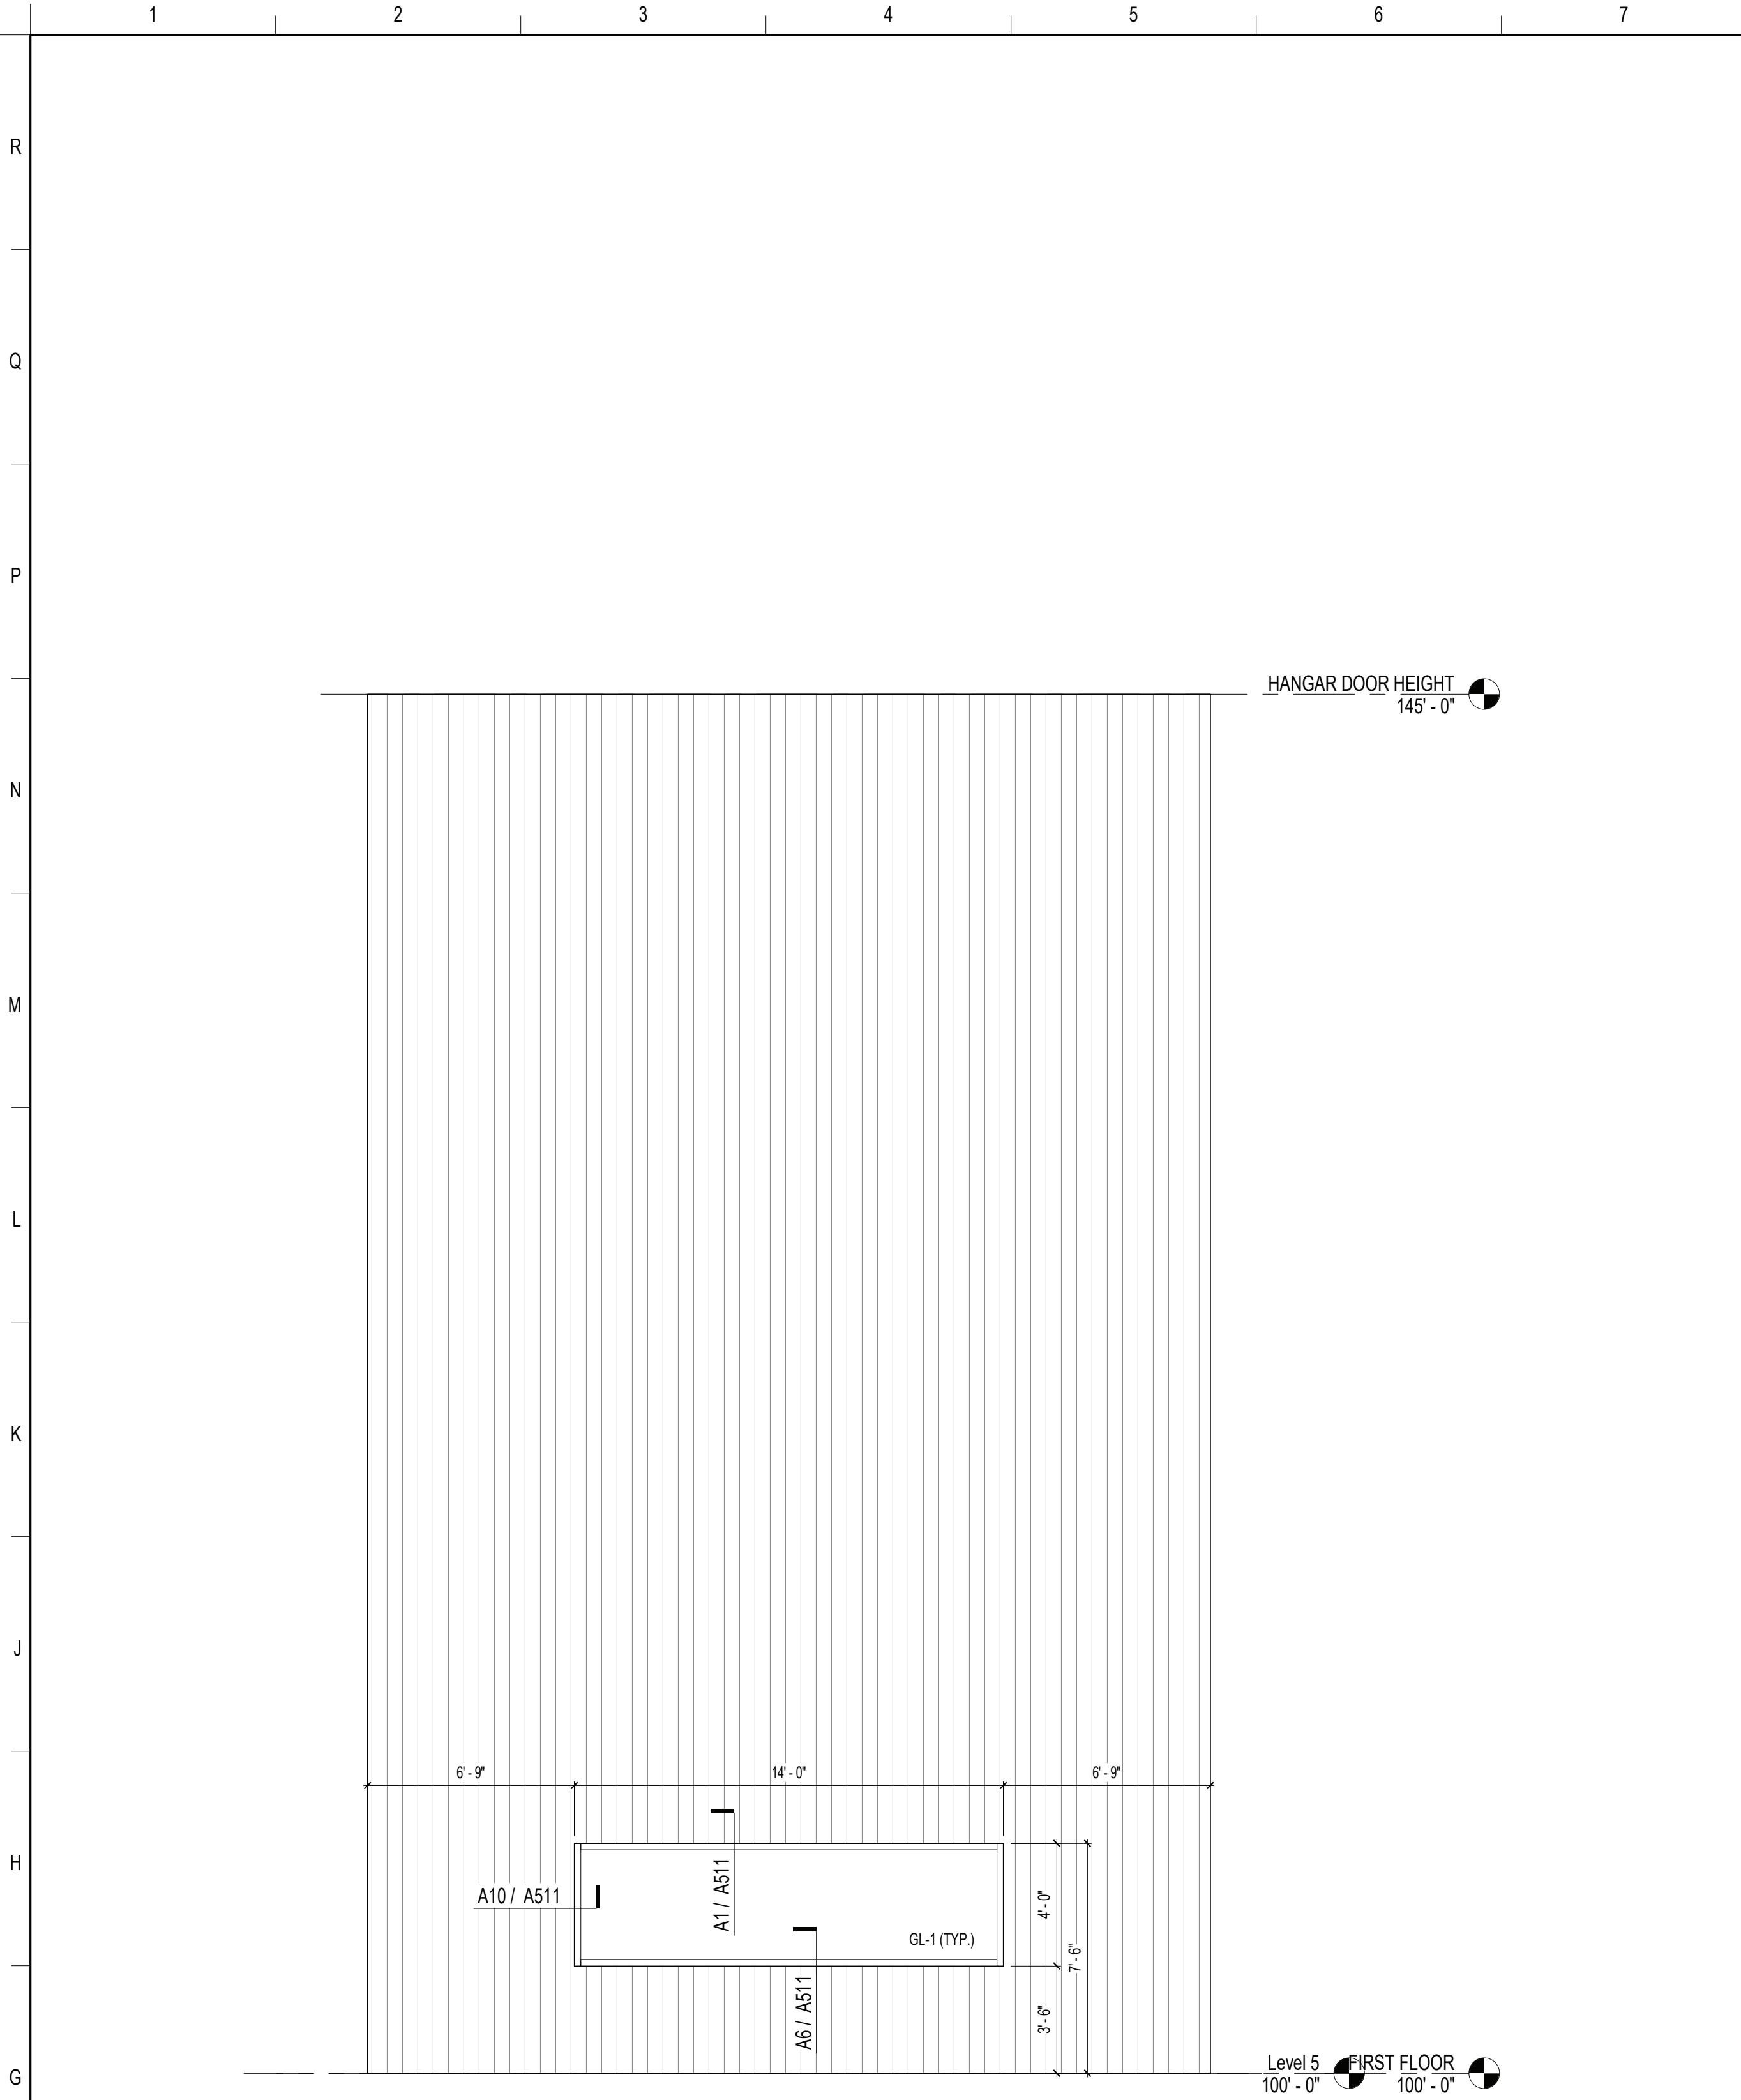


SF7 STOREFRONT ELEVATION - SF7

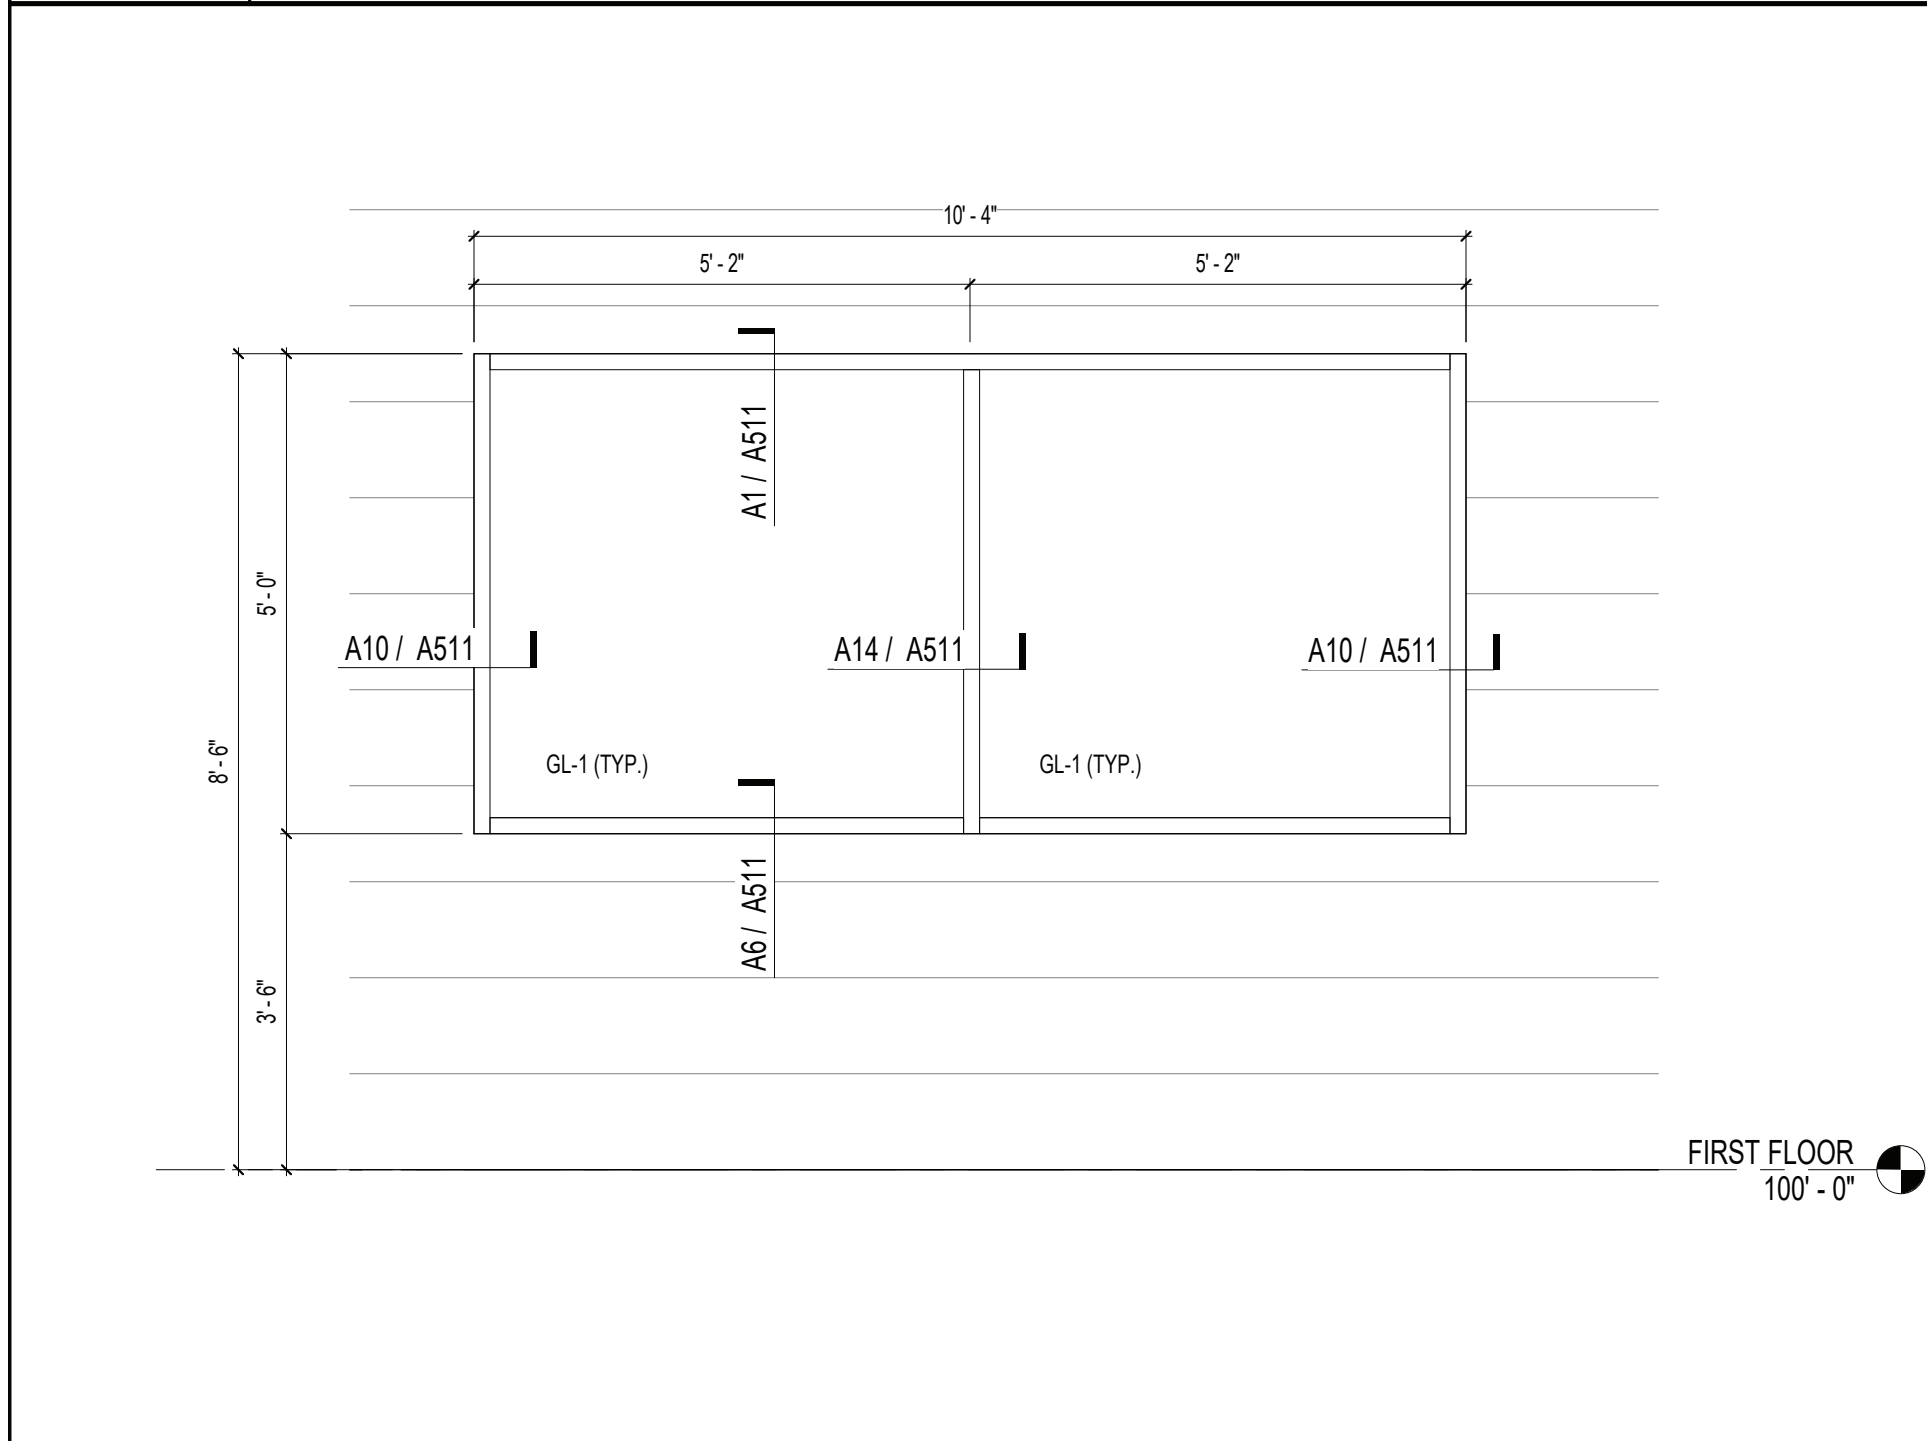


SF5 STOREFRONT ELEVATION - SF5

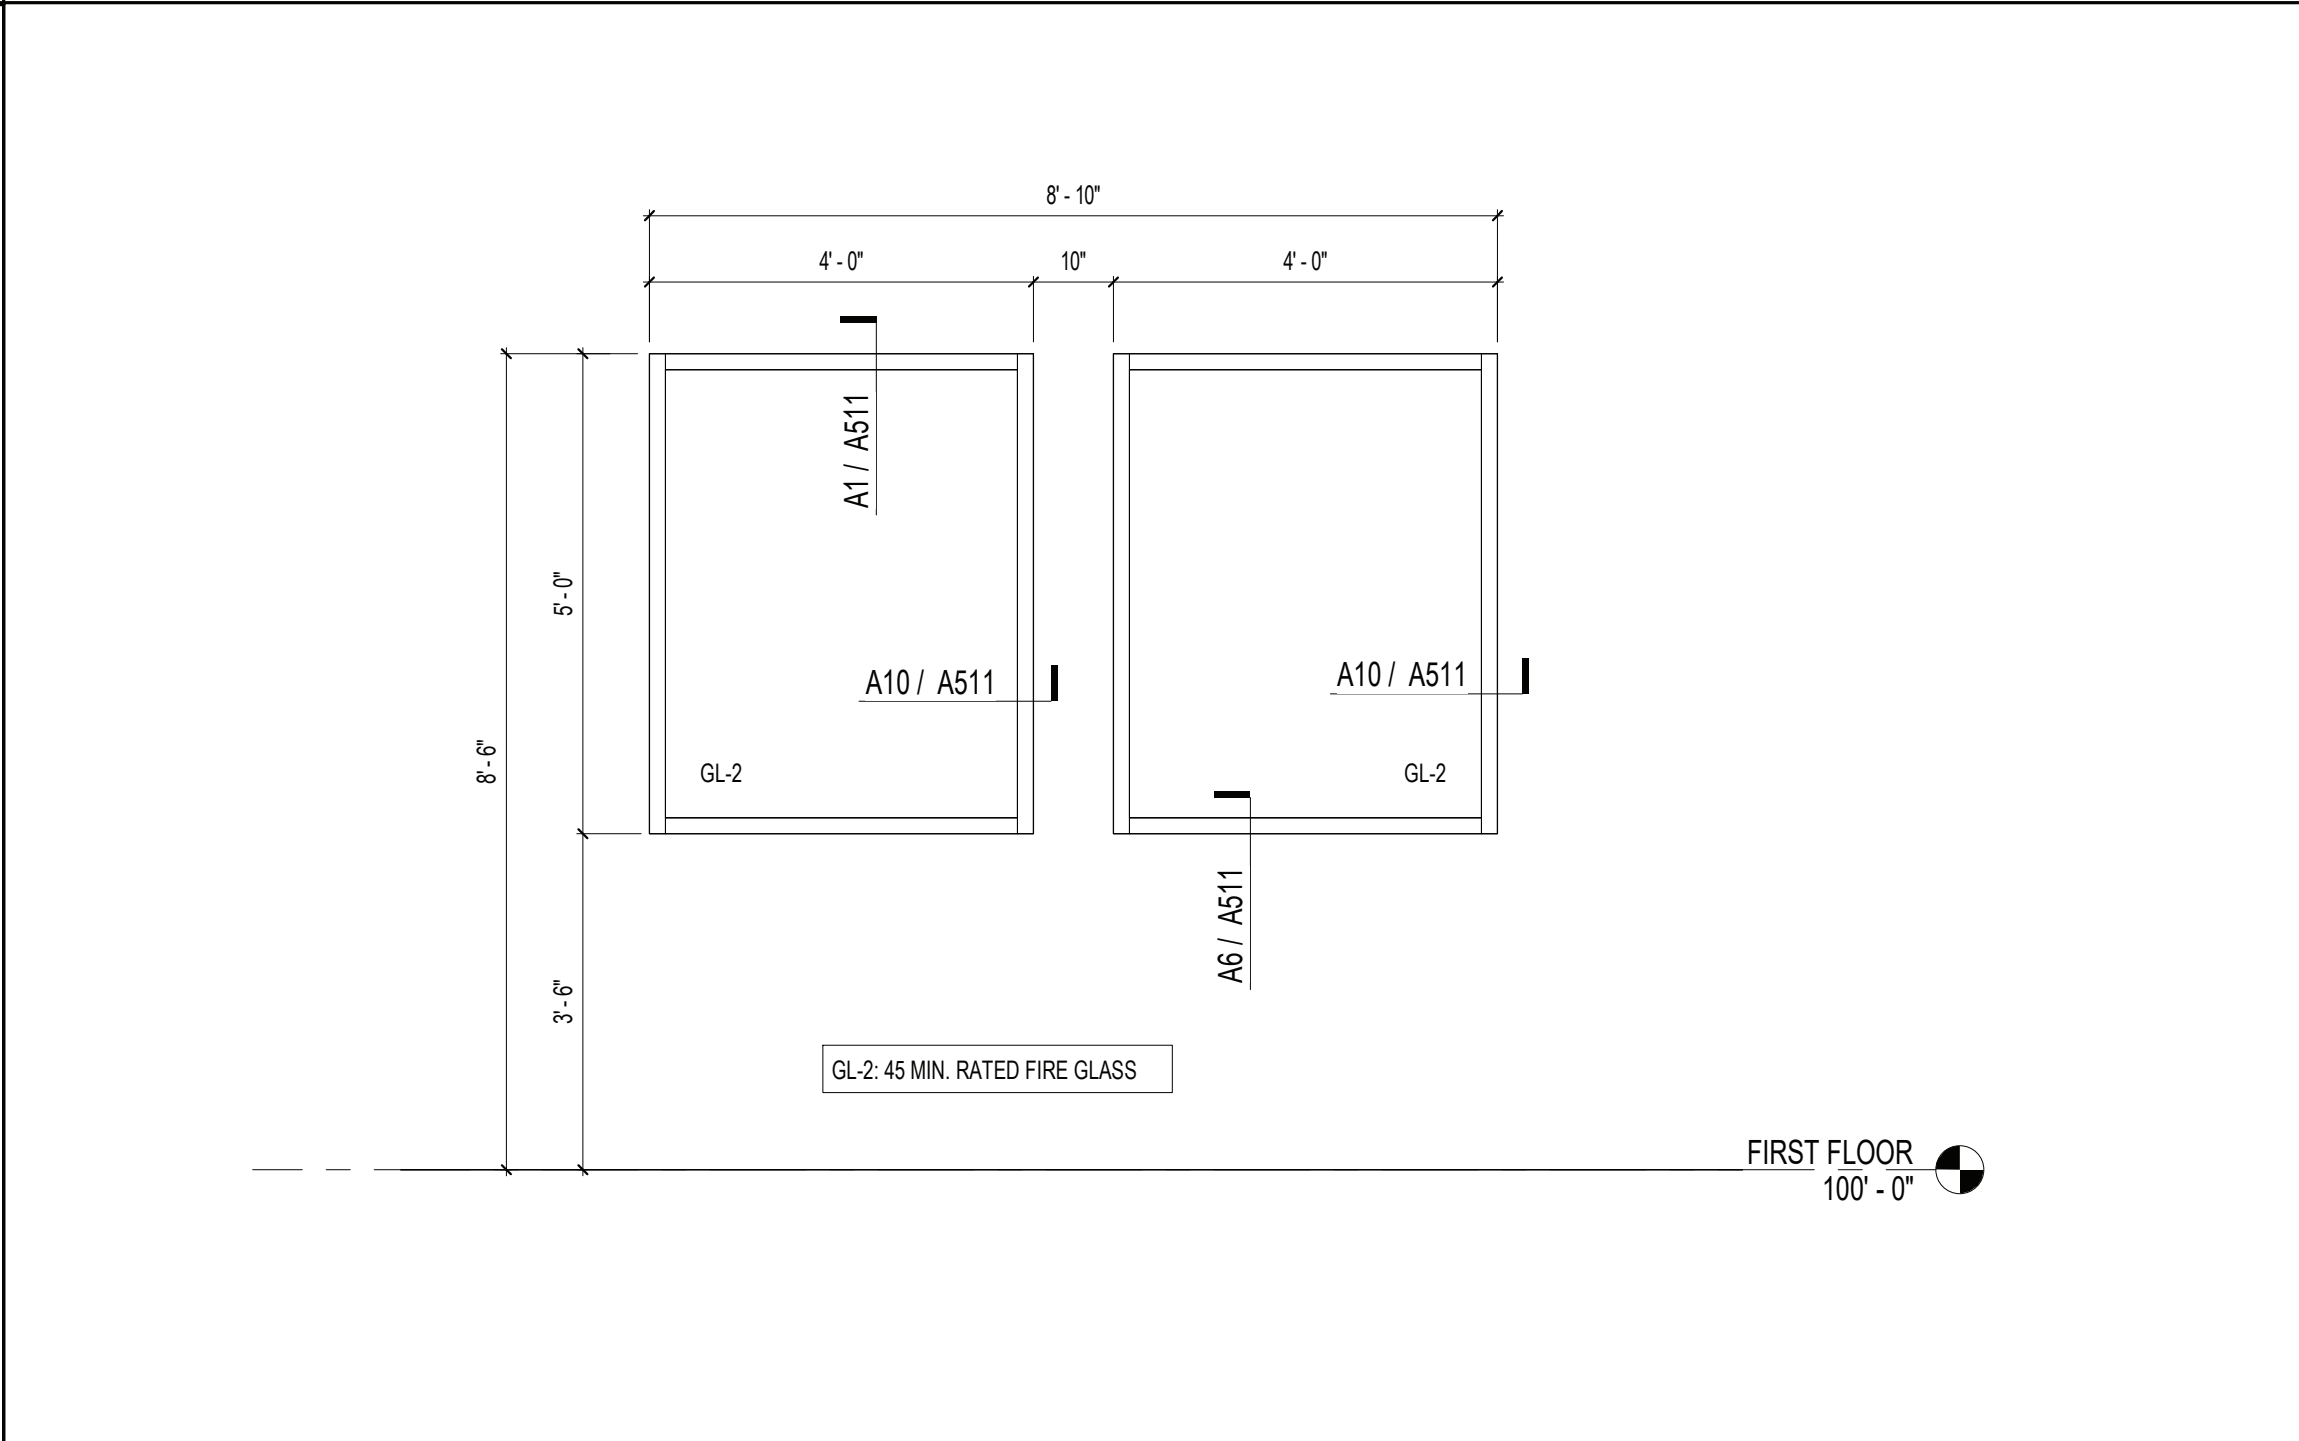


SF6 STOREFRONT ELEVATION - SF6

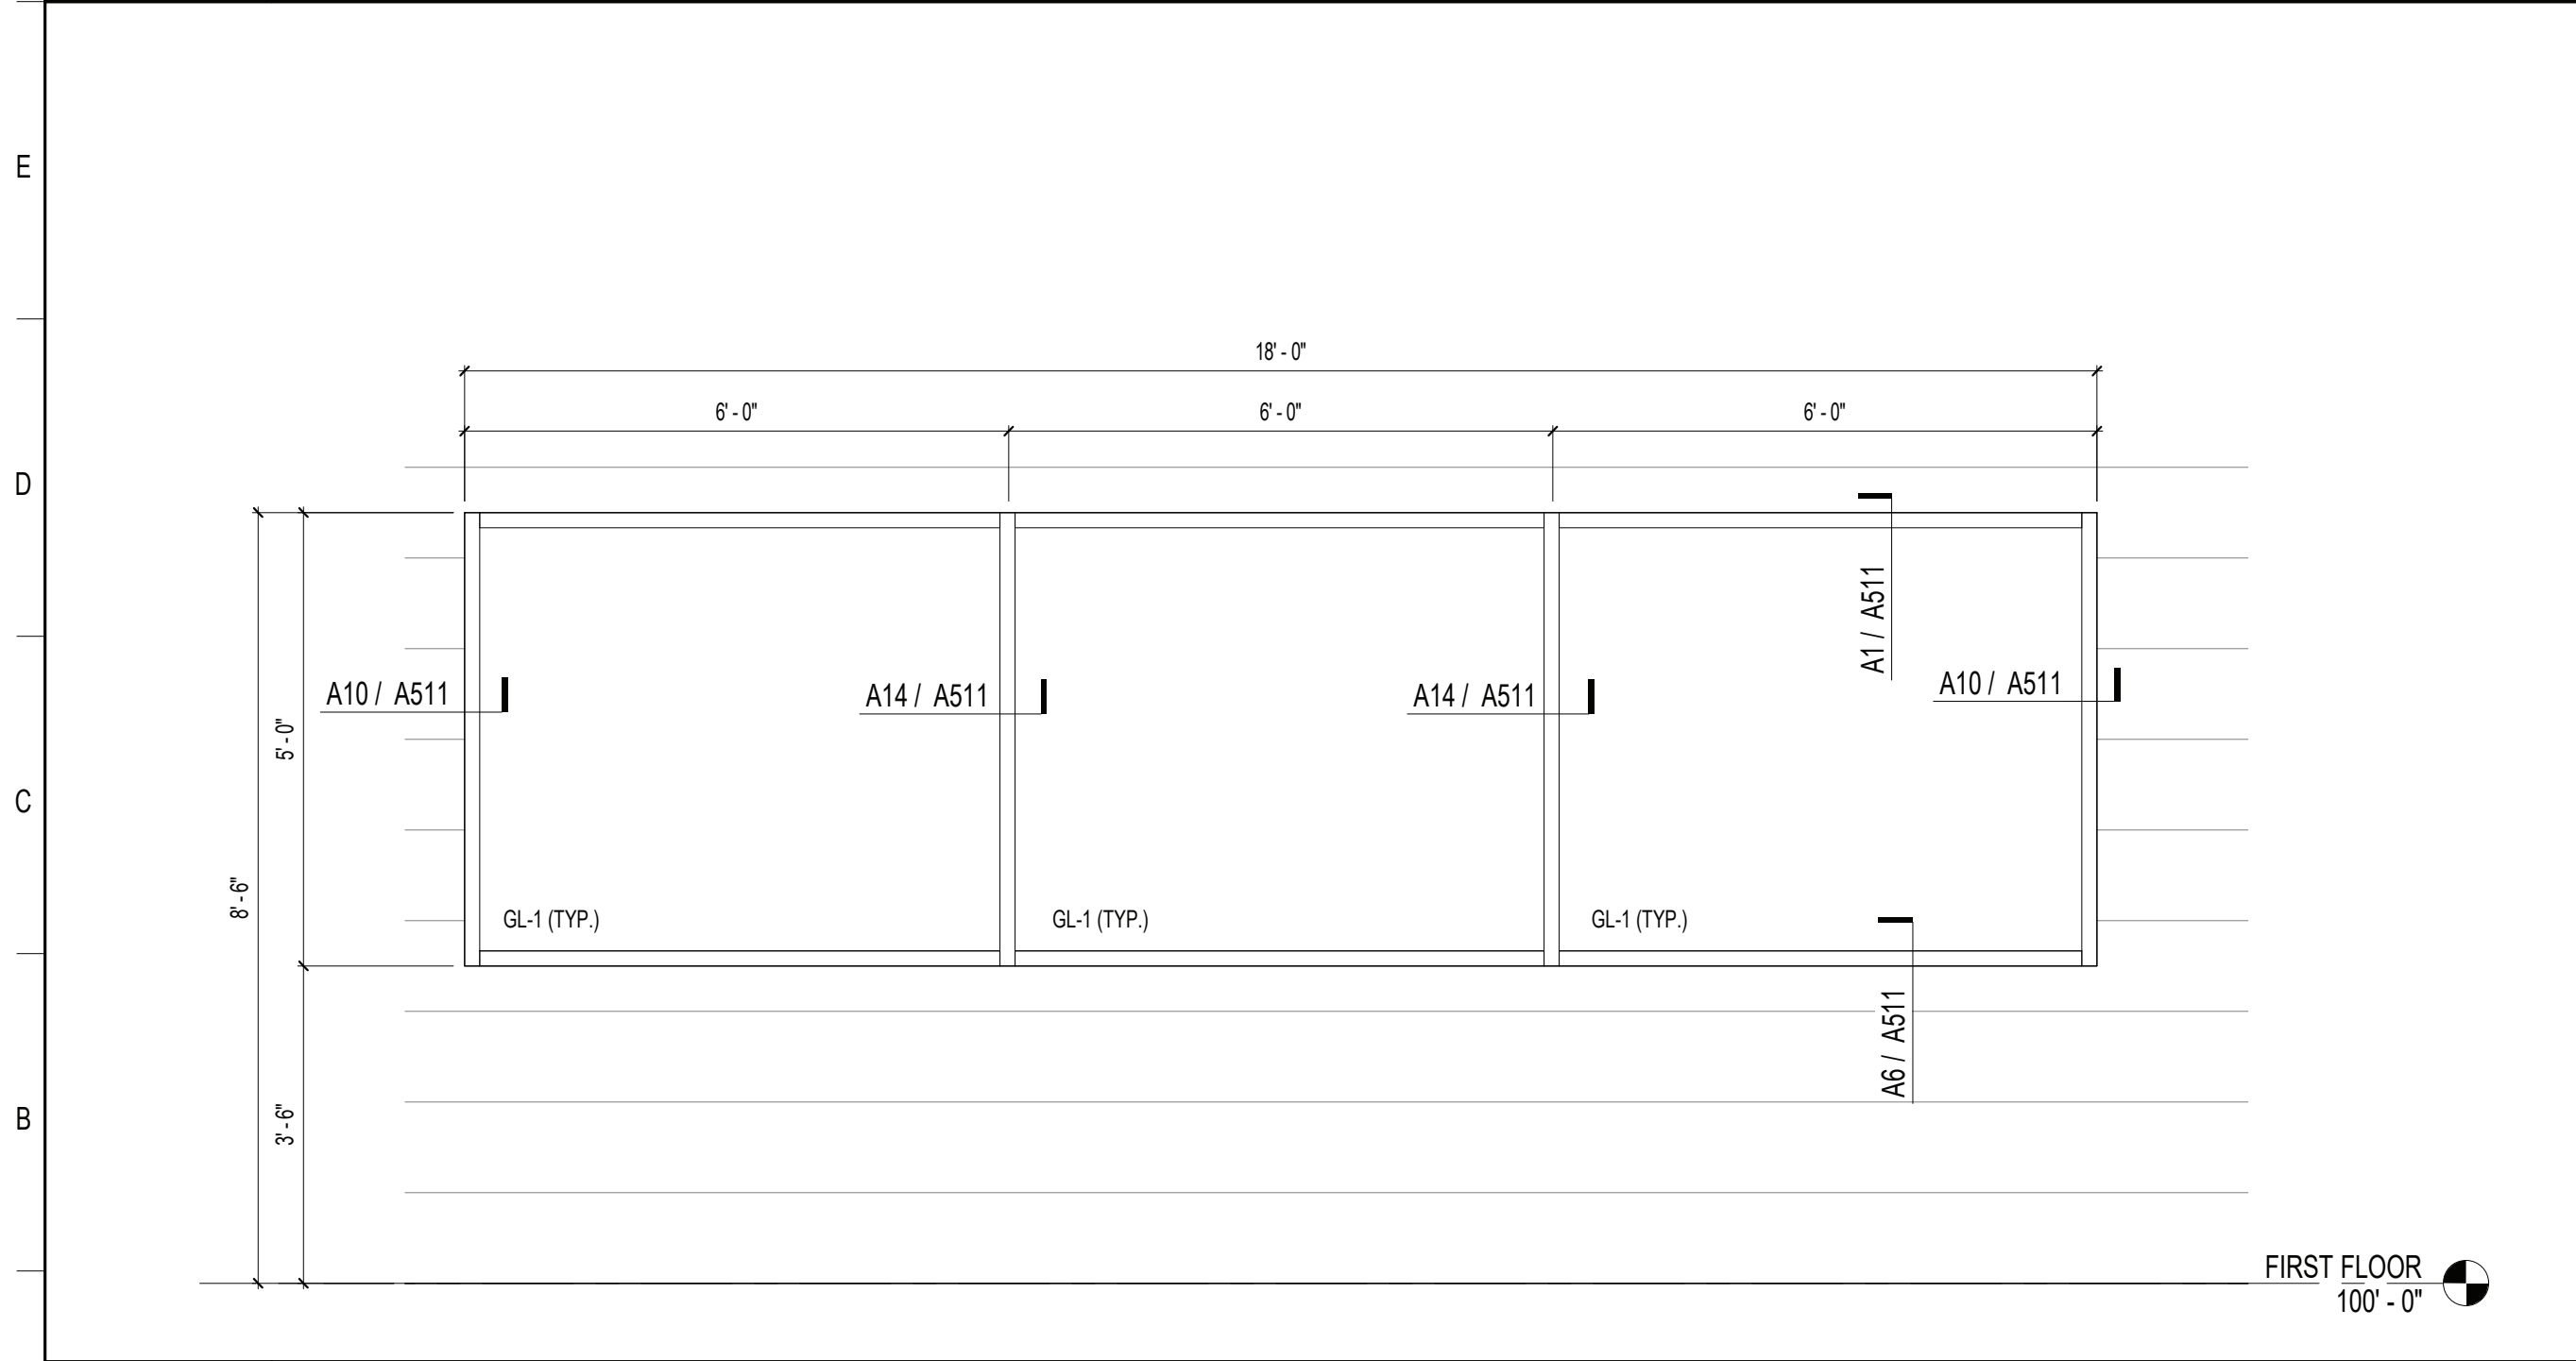

SF1 STOREFRONT ELEVATION - SF1

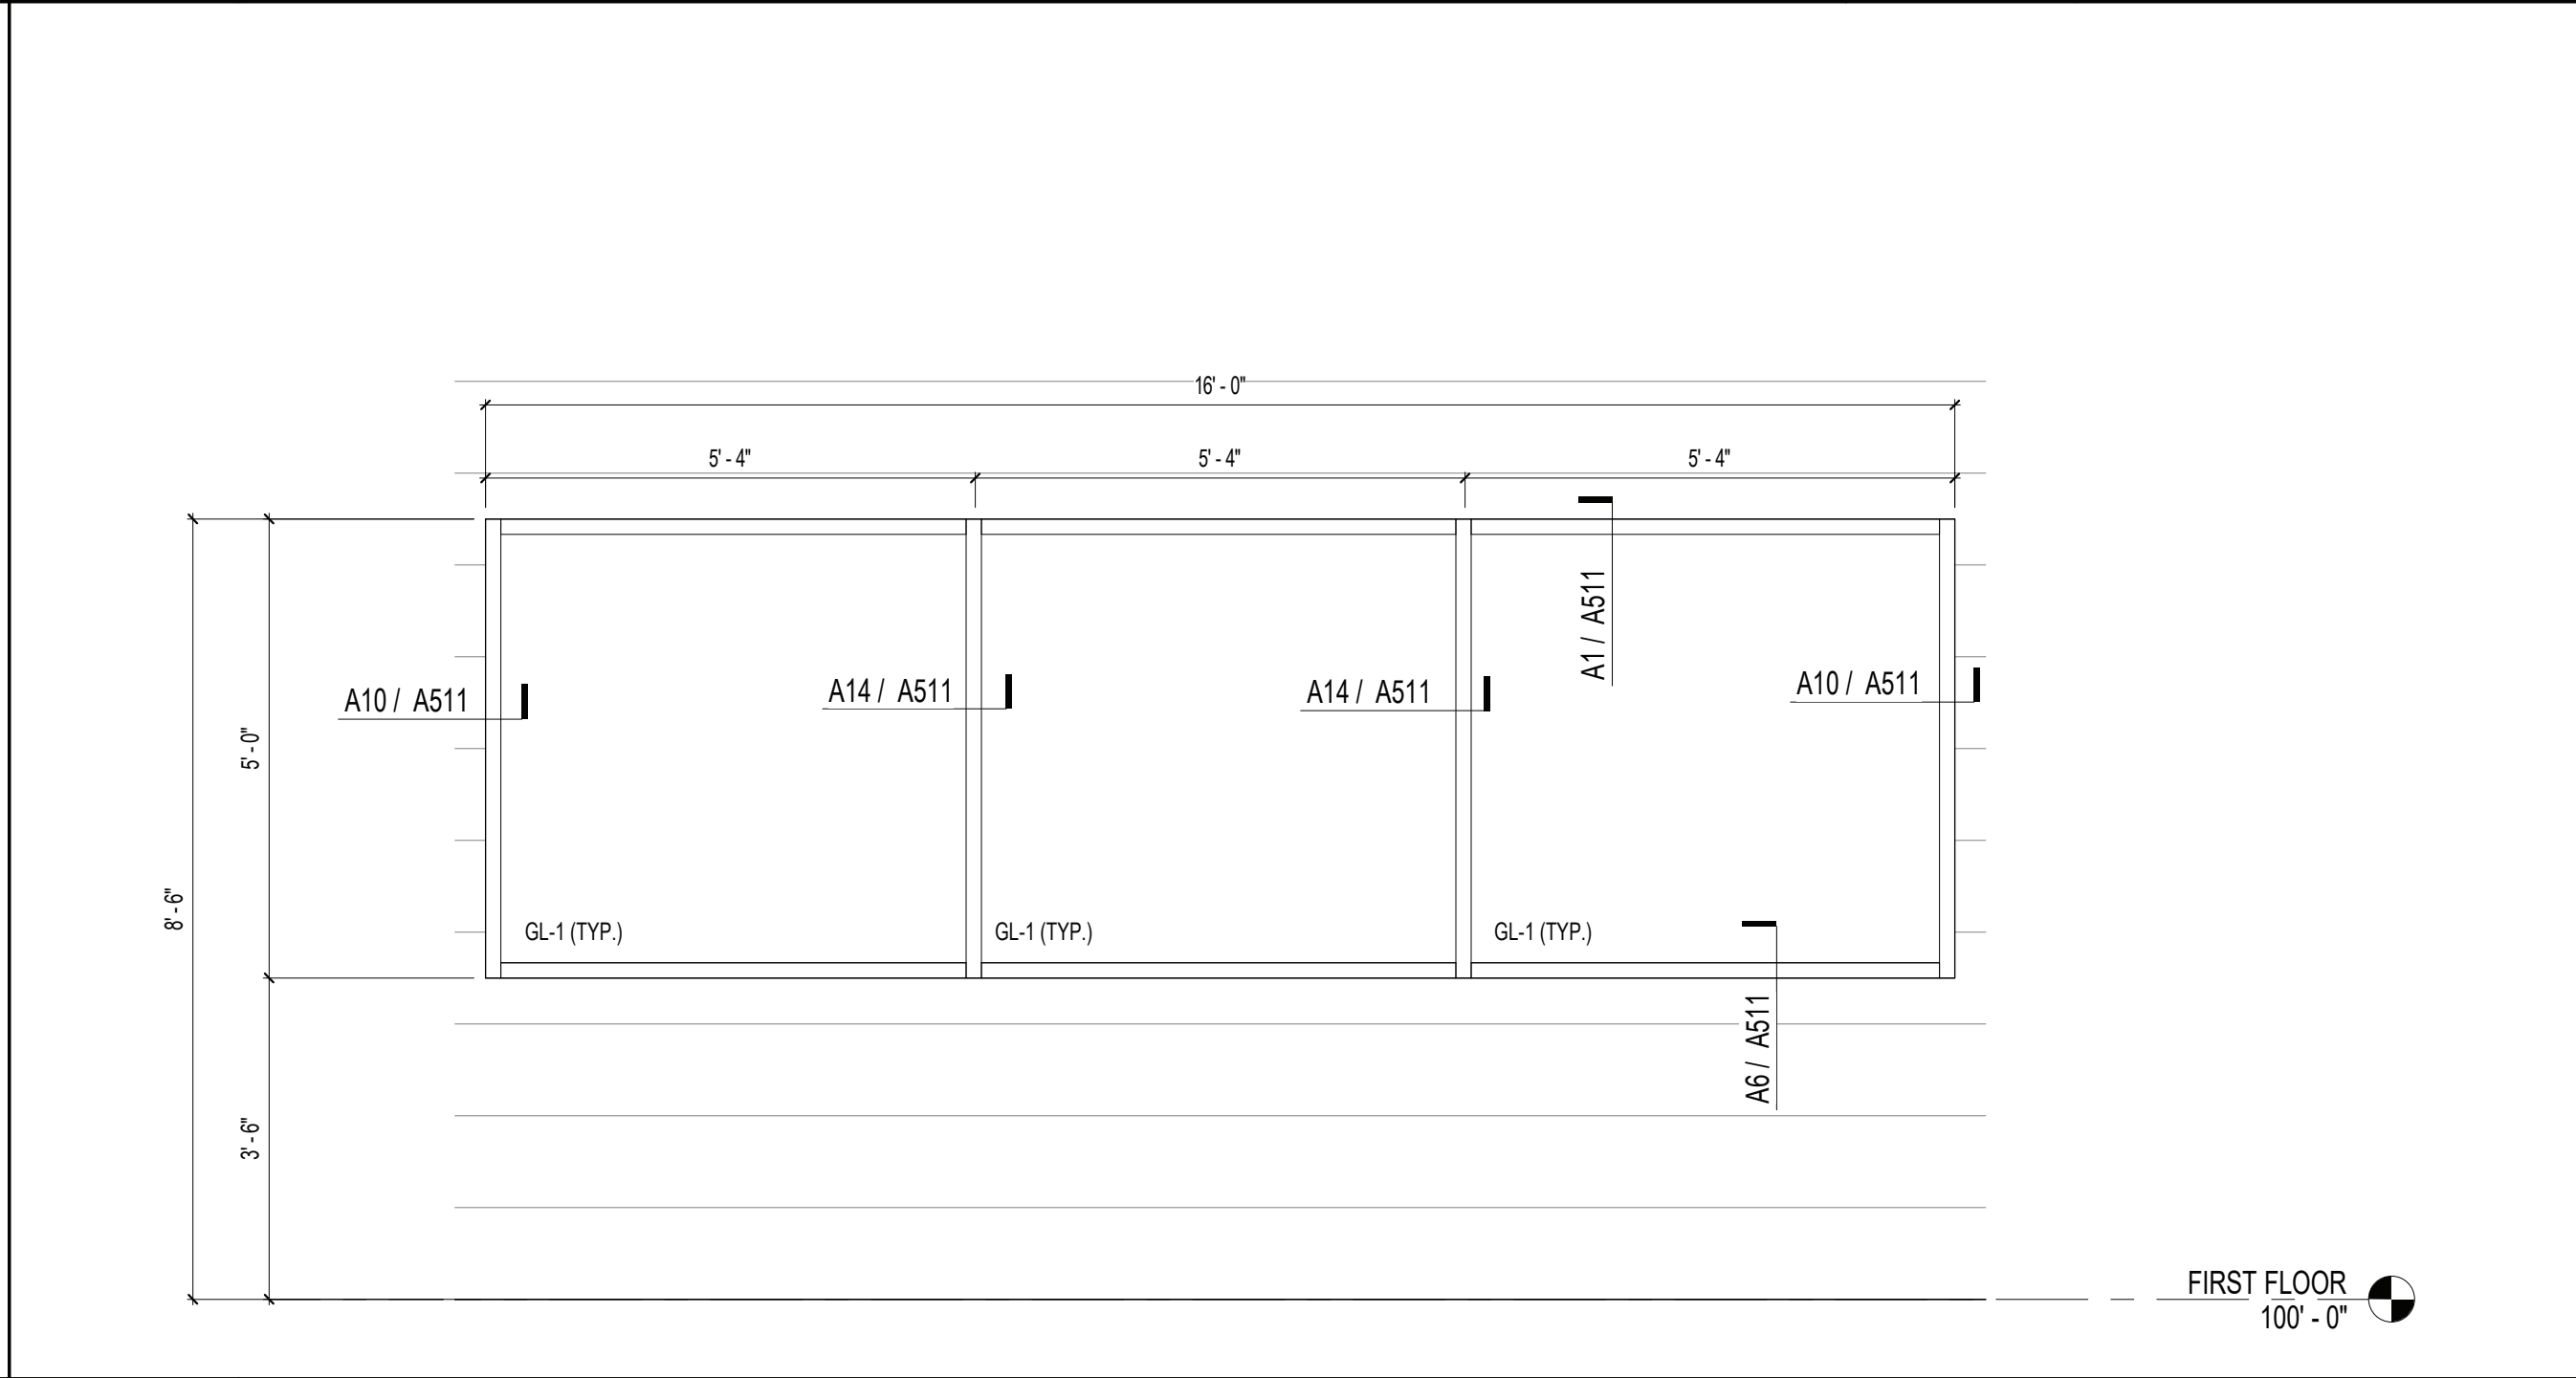


SF2 STOREFRONT ELEVATION - SF2

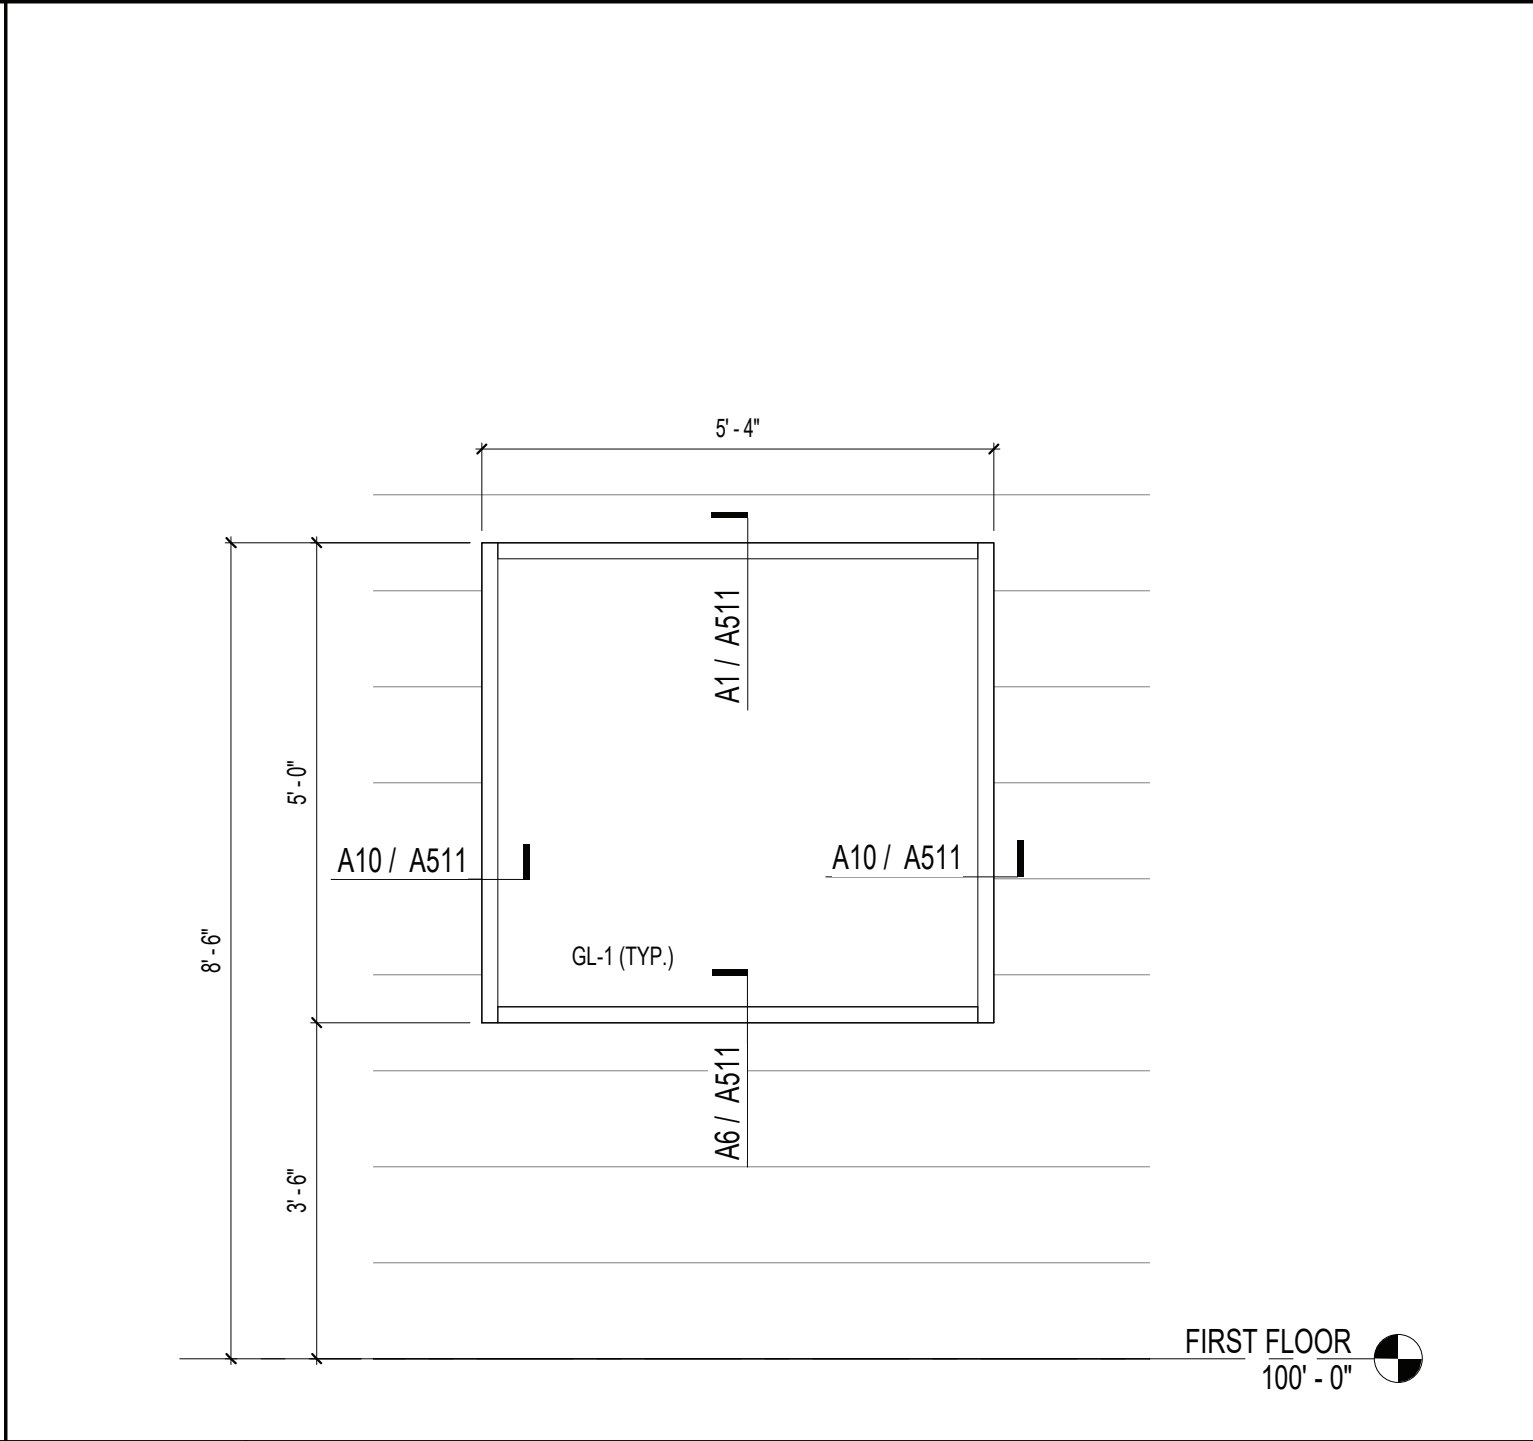

SF3 STOREFRONT ELEVATION - SF3

HDg
Architecture
127 W. FAIRBANKS AVENUE, SUITE 140
WINTER PARK, FL 32789
(PH): 407-739-9000

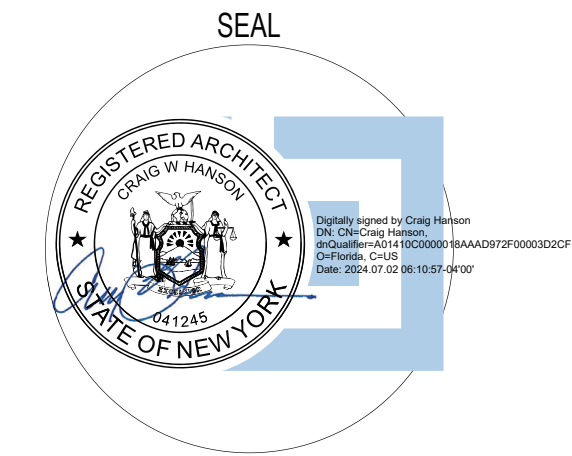

REVISIONS		
MARK	DESCRIPTION	DATE

KEY PLAN



SIGNATURE STEWART (SWF)
HANGAR

1188 1ST STREET, NEW WINDSOR, NY 12553

SIGNATURE AVIATION


SIGNATURE FLIGHT SUPPORT
13485 Veteran's Way Suite 600
Orlando, FL 32827

ISSUE DATE: 06/12/2024
COMM. NO.: 23715
DRAWN BY: Author CHECKED BY: Checker

STOREFRONT ELEVATIONS

A501


100% PERMIT SET

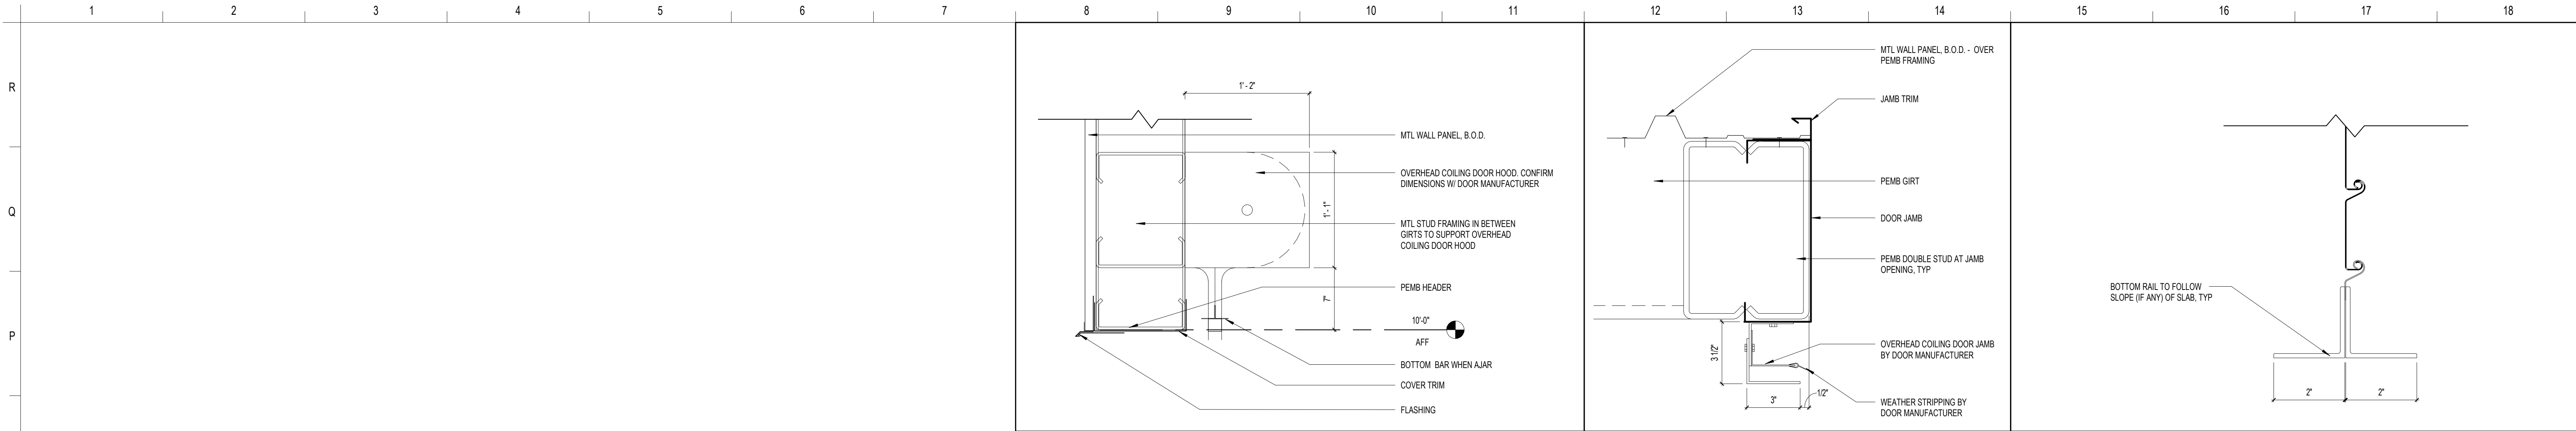

N8 DOOR DETAIL-OVERHEAD COILING (HEAD)

N12 DOOR DETAIL-OVERHEAD COILING (JAMB)

N15 OVERHEAD COILING (SILL)

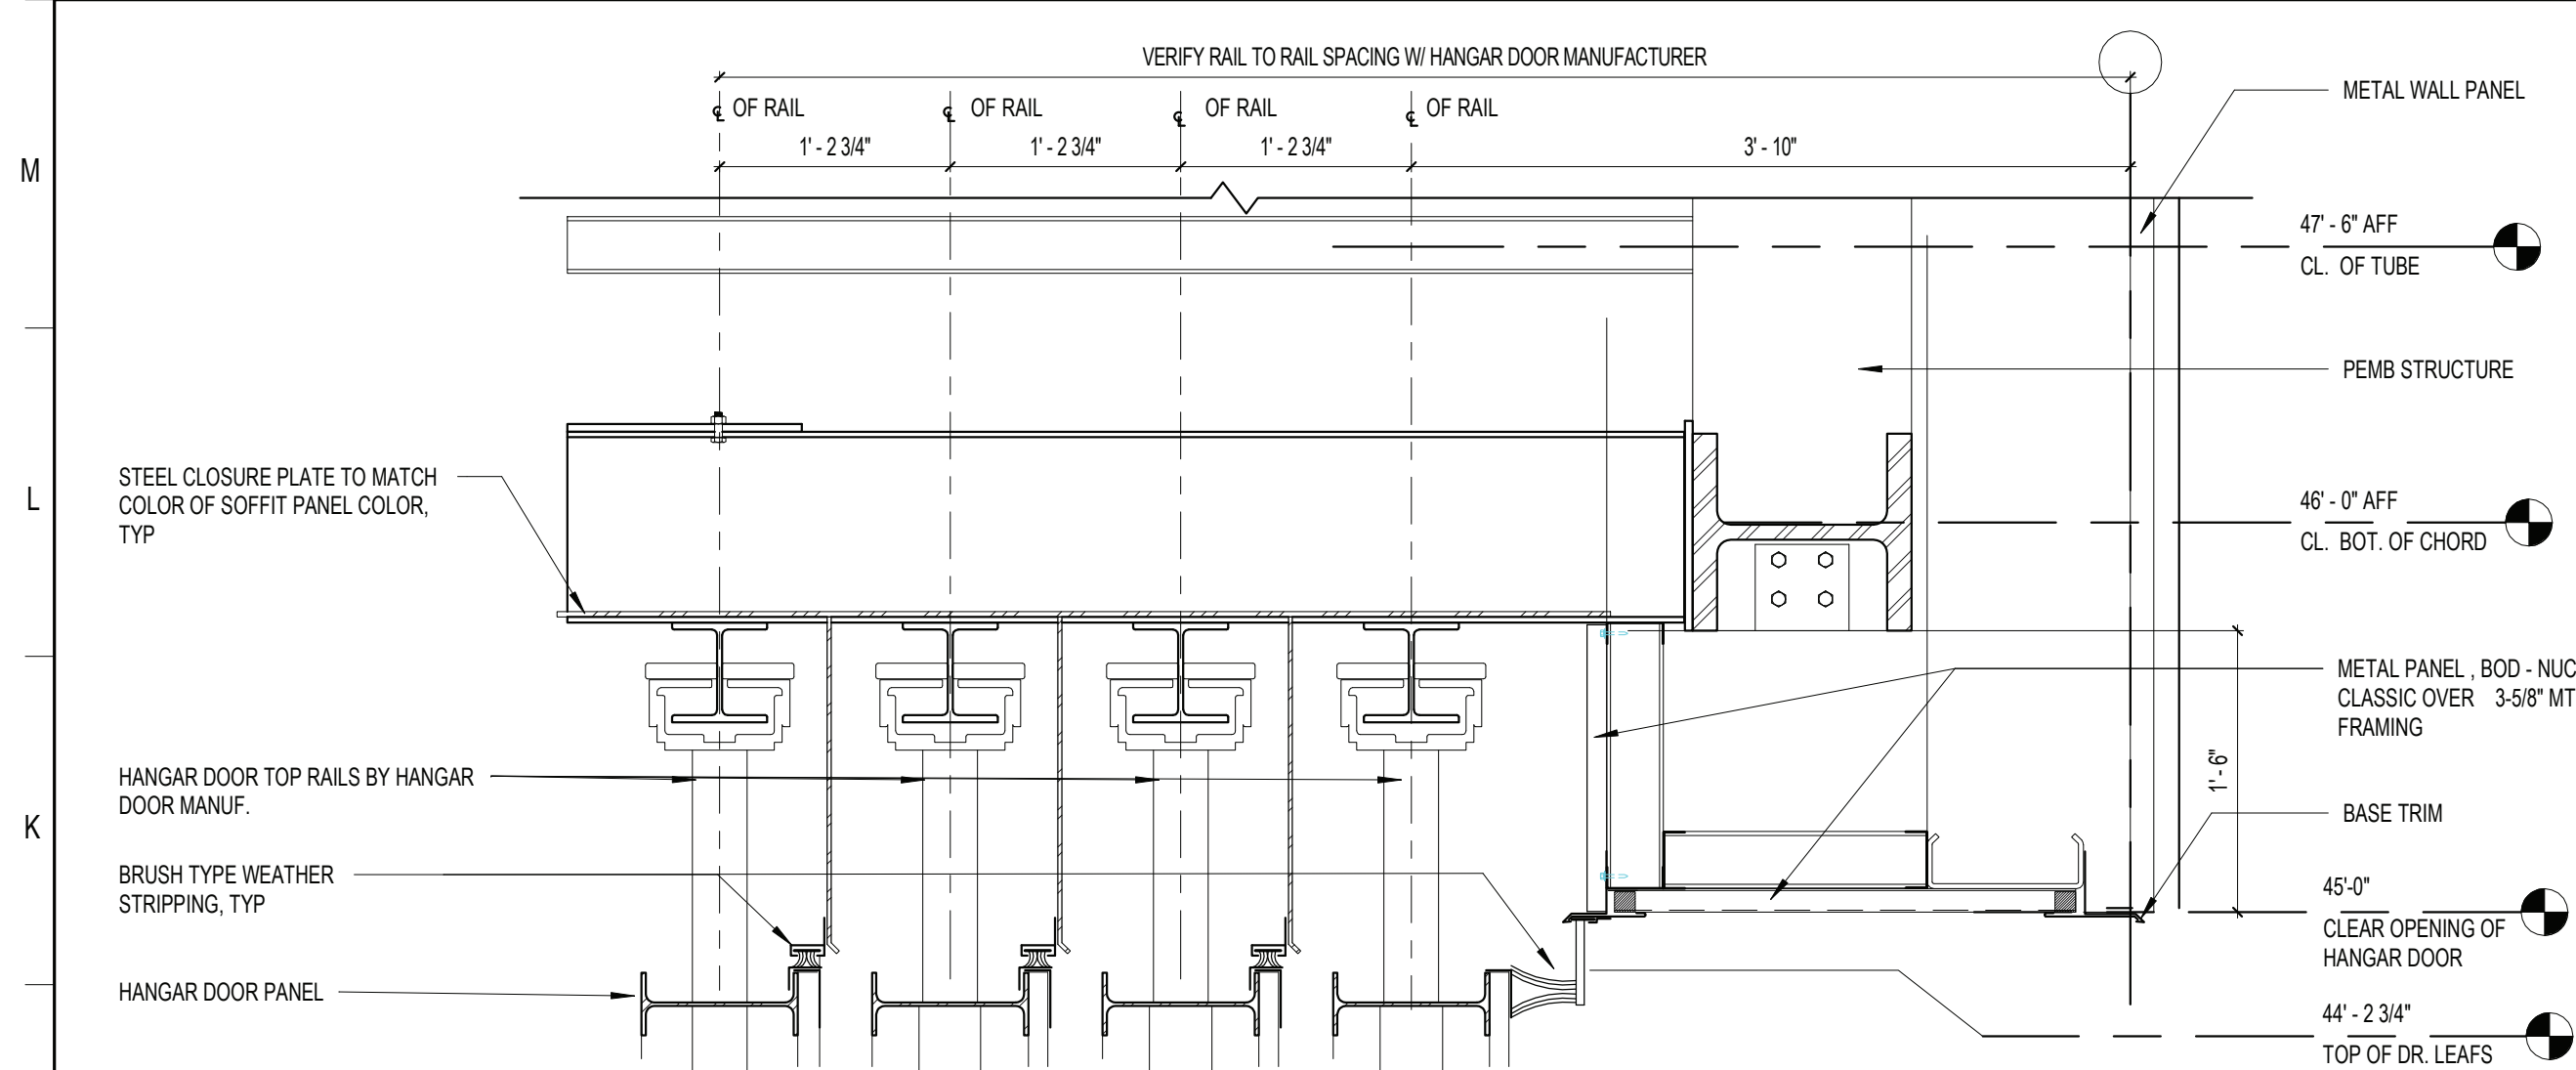



NOTE: HANGAR DOOR MANUFACTURER TO PROVIDE ALLOWANCE IN TRACK SPACING TO ACCOMMODATE WHEEL AND PREVENT CONCRETE SPALLING.

HANGAR DOOR PANEL
MTL. PANEL ON EXTERIOR FACE OF DOOR
B.O.D. - NUJOC CLASSIC, TYP.

BRUSH TYPE WEATHER STRIPPING,
TYPICAL

HANGAR DOOR RAILS PER
MANUFACTURER. CONCRETE TO BE
HELD BACK APPROXIMATELY 1.5\"/>





RAIL TRENCH
DRAINAGE AT TRACK
1\"/>

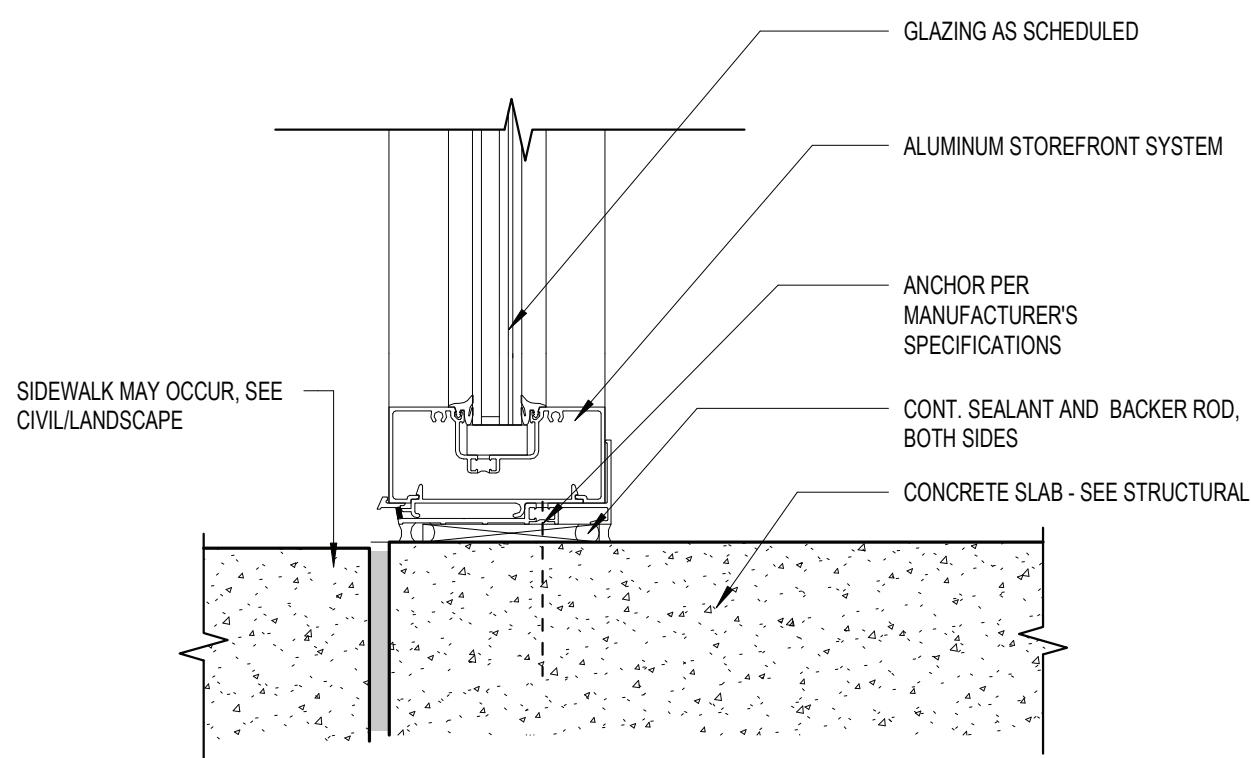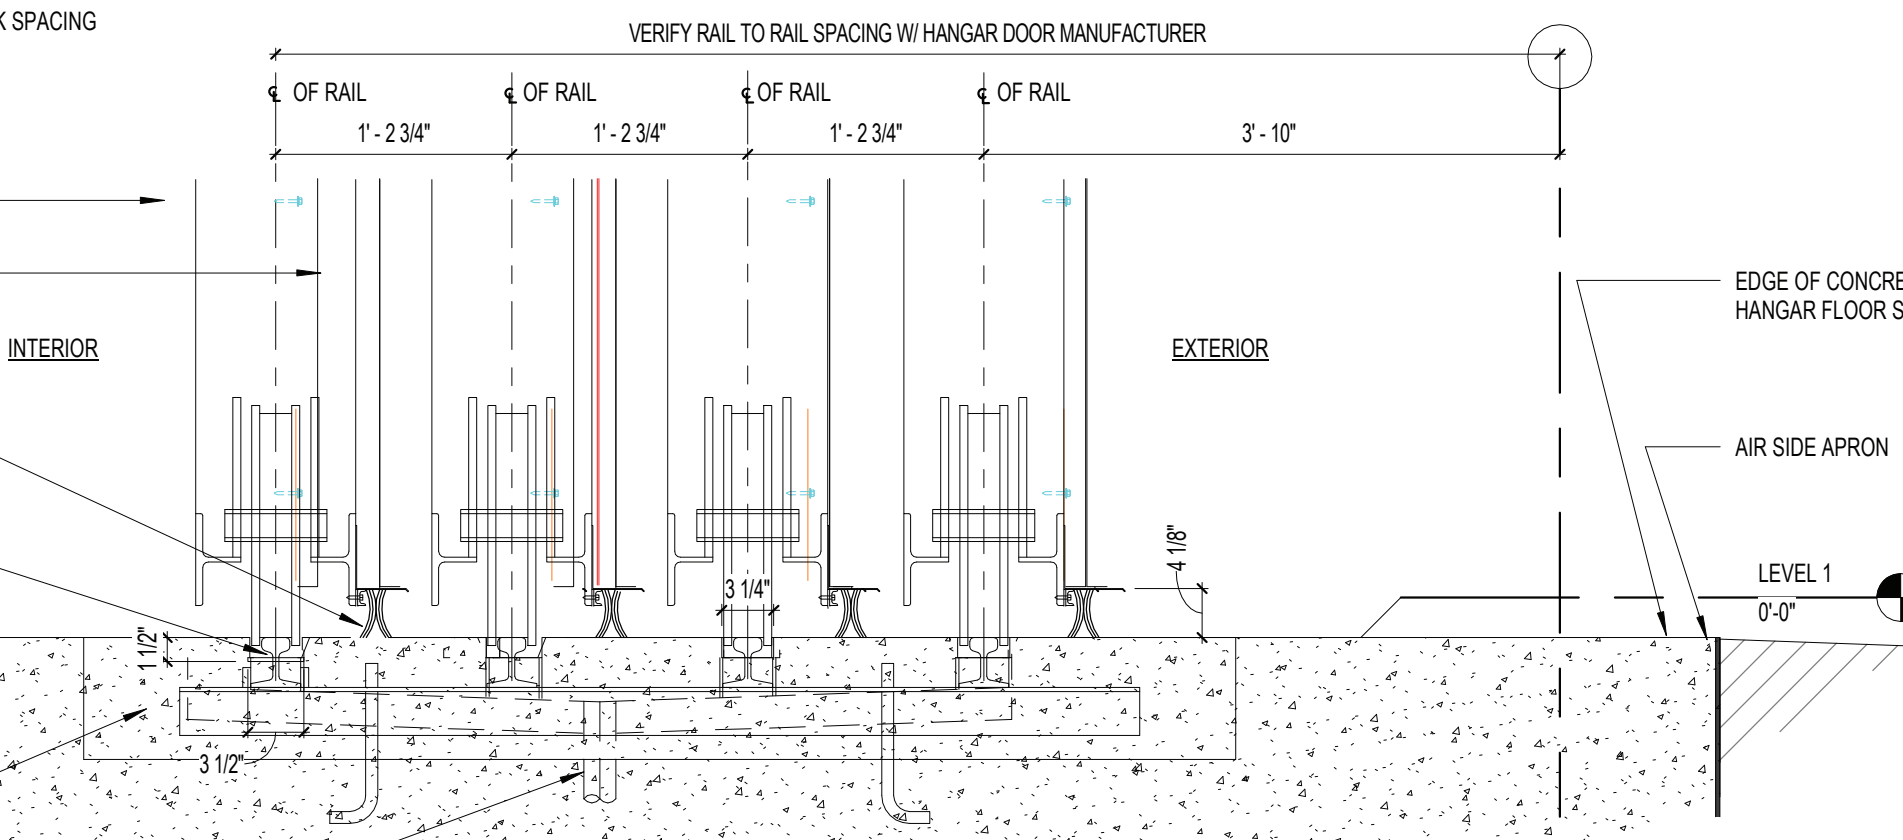

J1 DETAIL-HANGAR DOOR (HEAD)

J8 DETAIL-HANGAR DOOR (SILL)

J15 STOREFRONT DETAIL-SILL

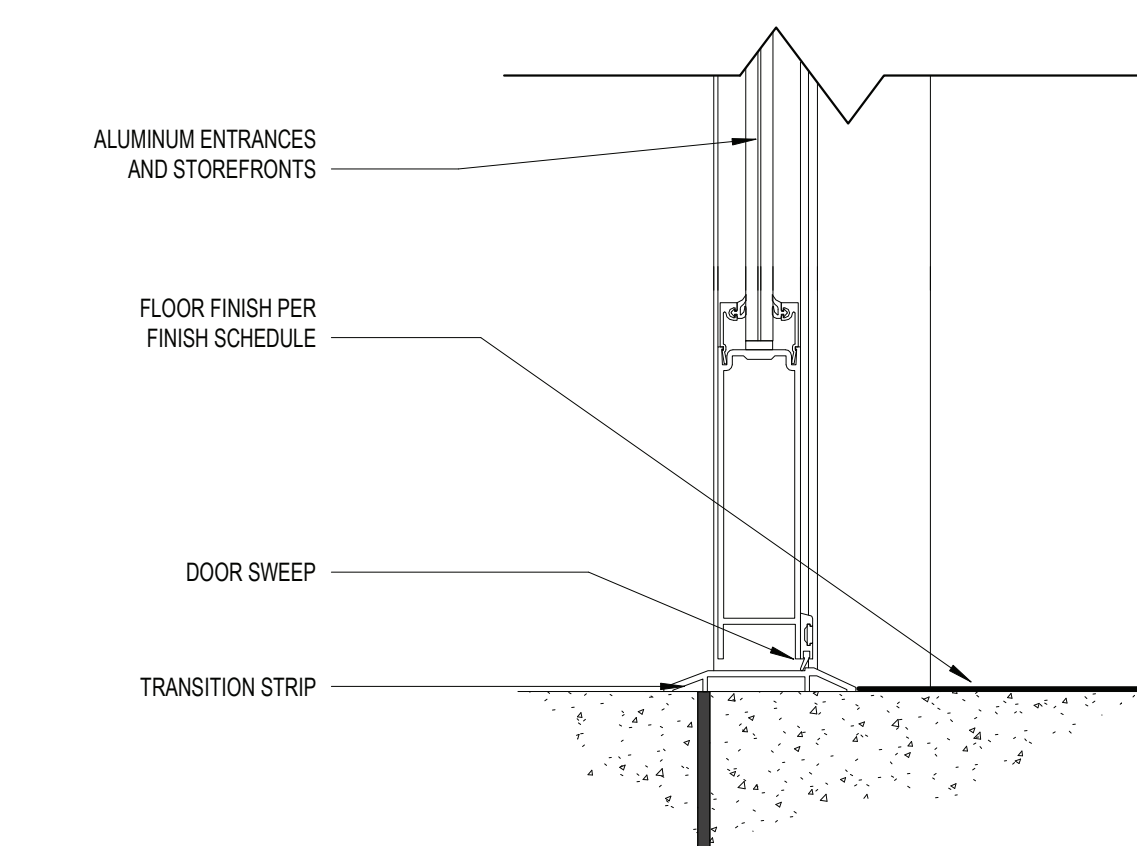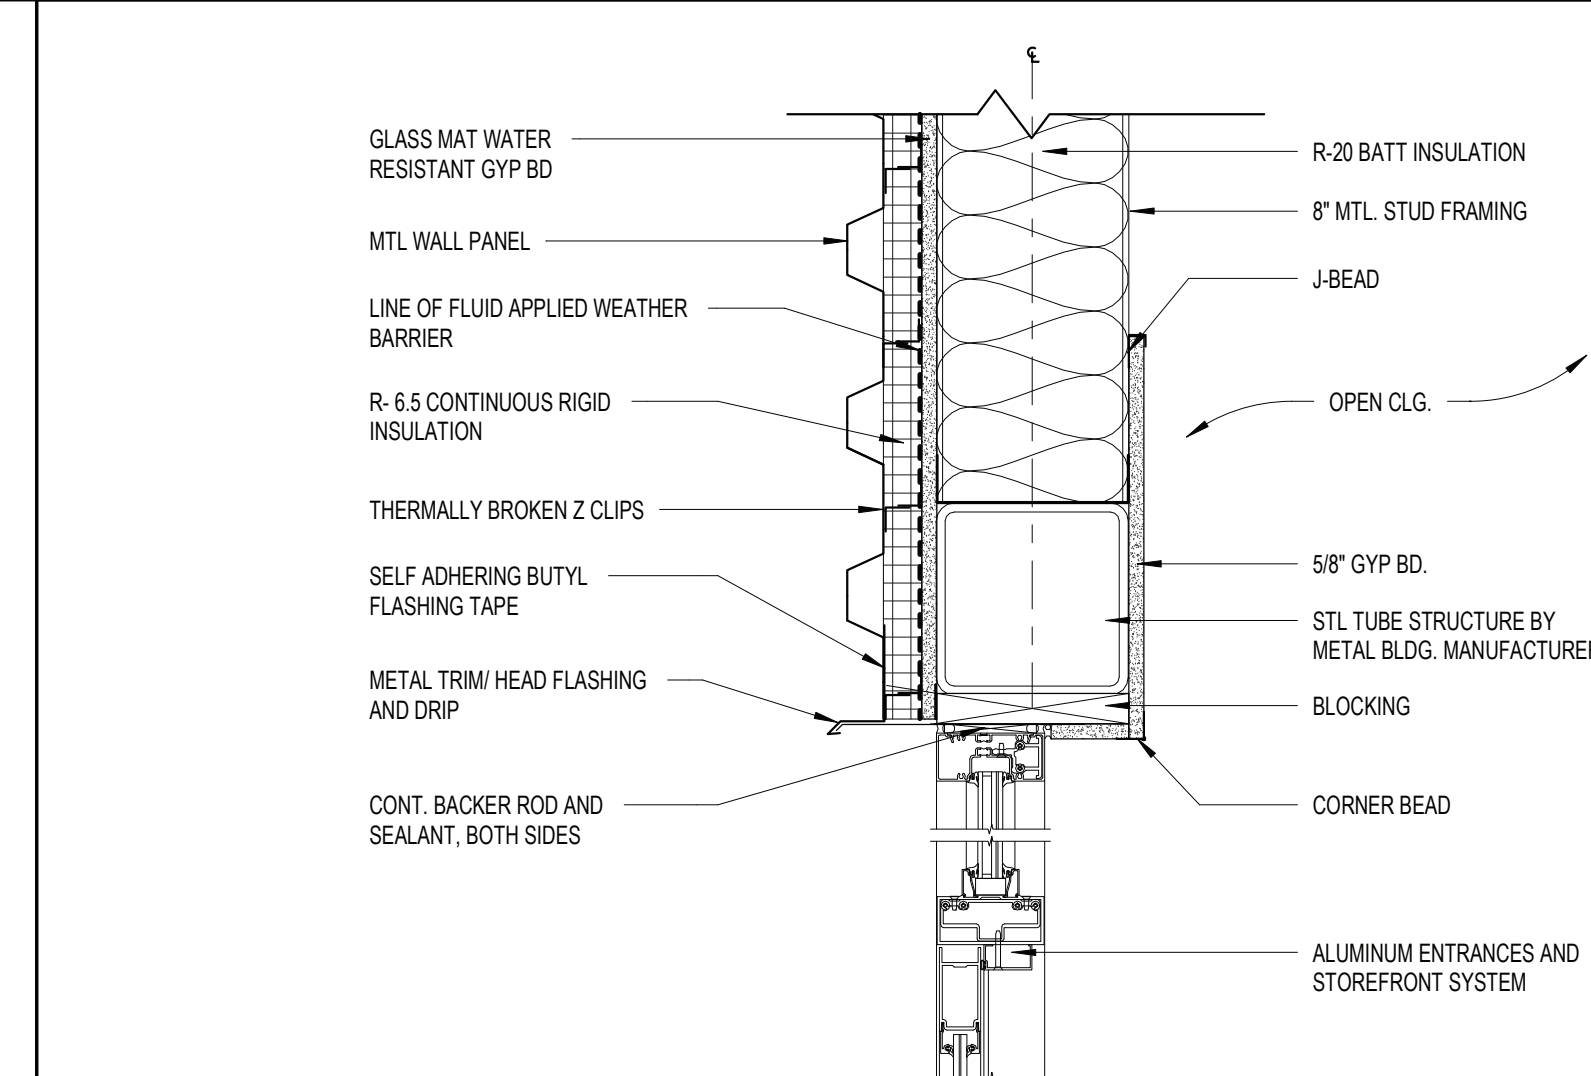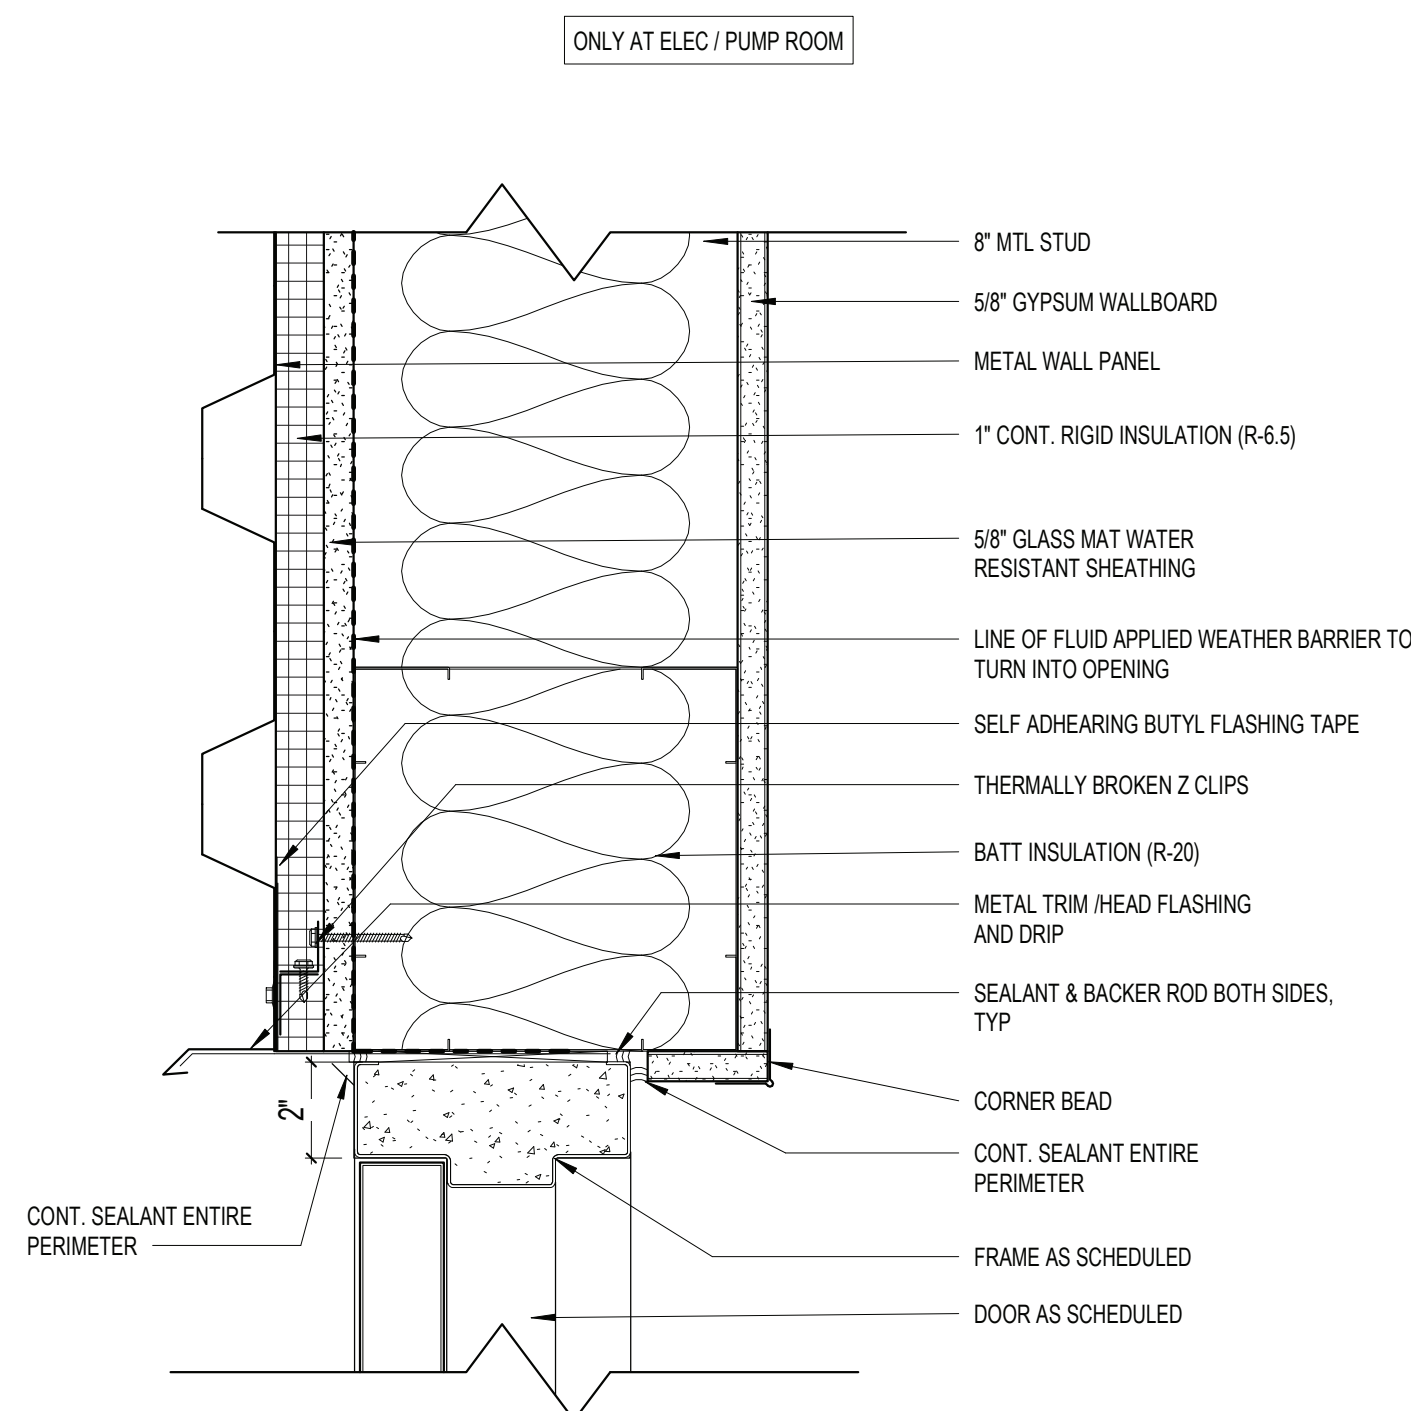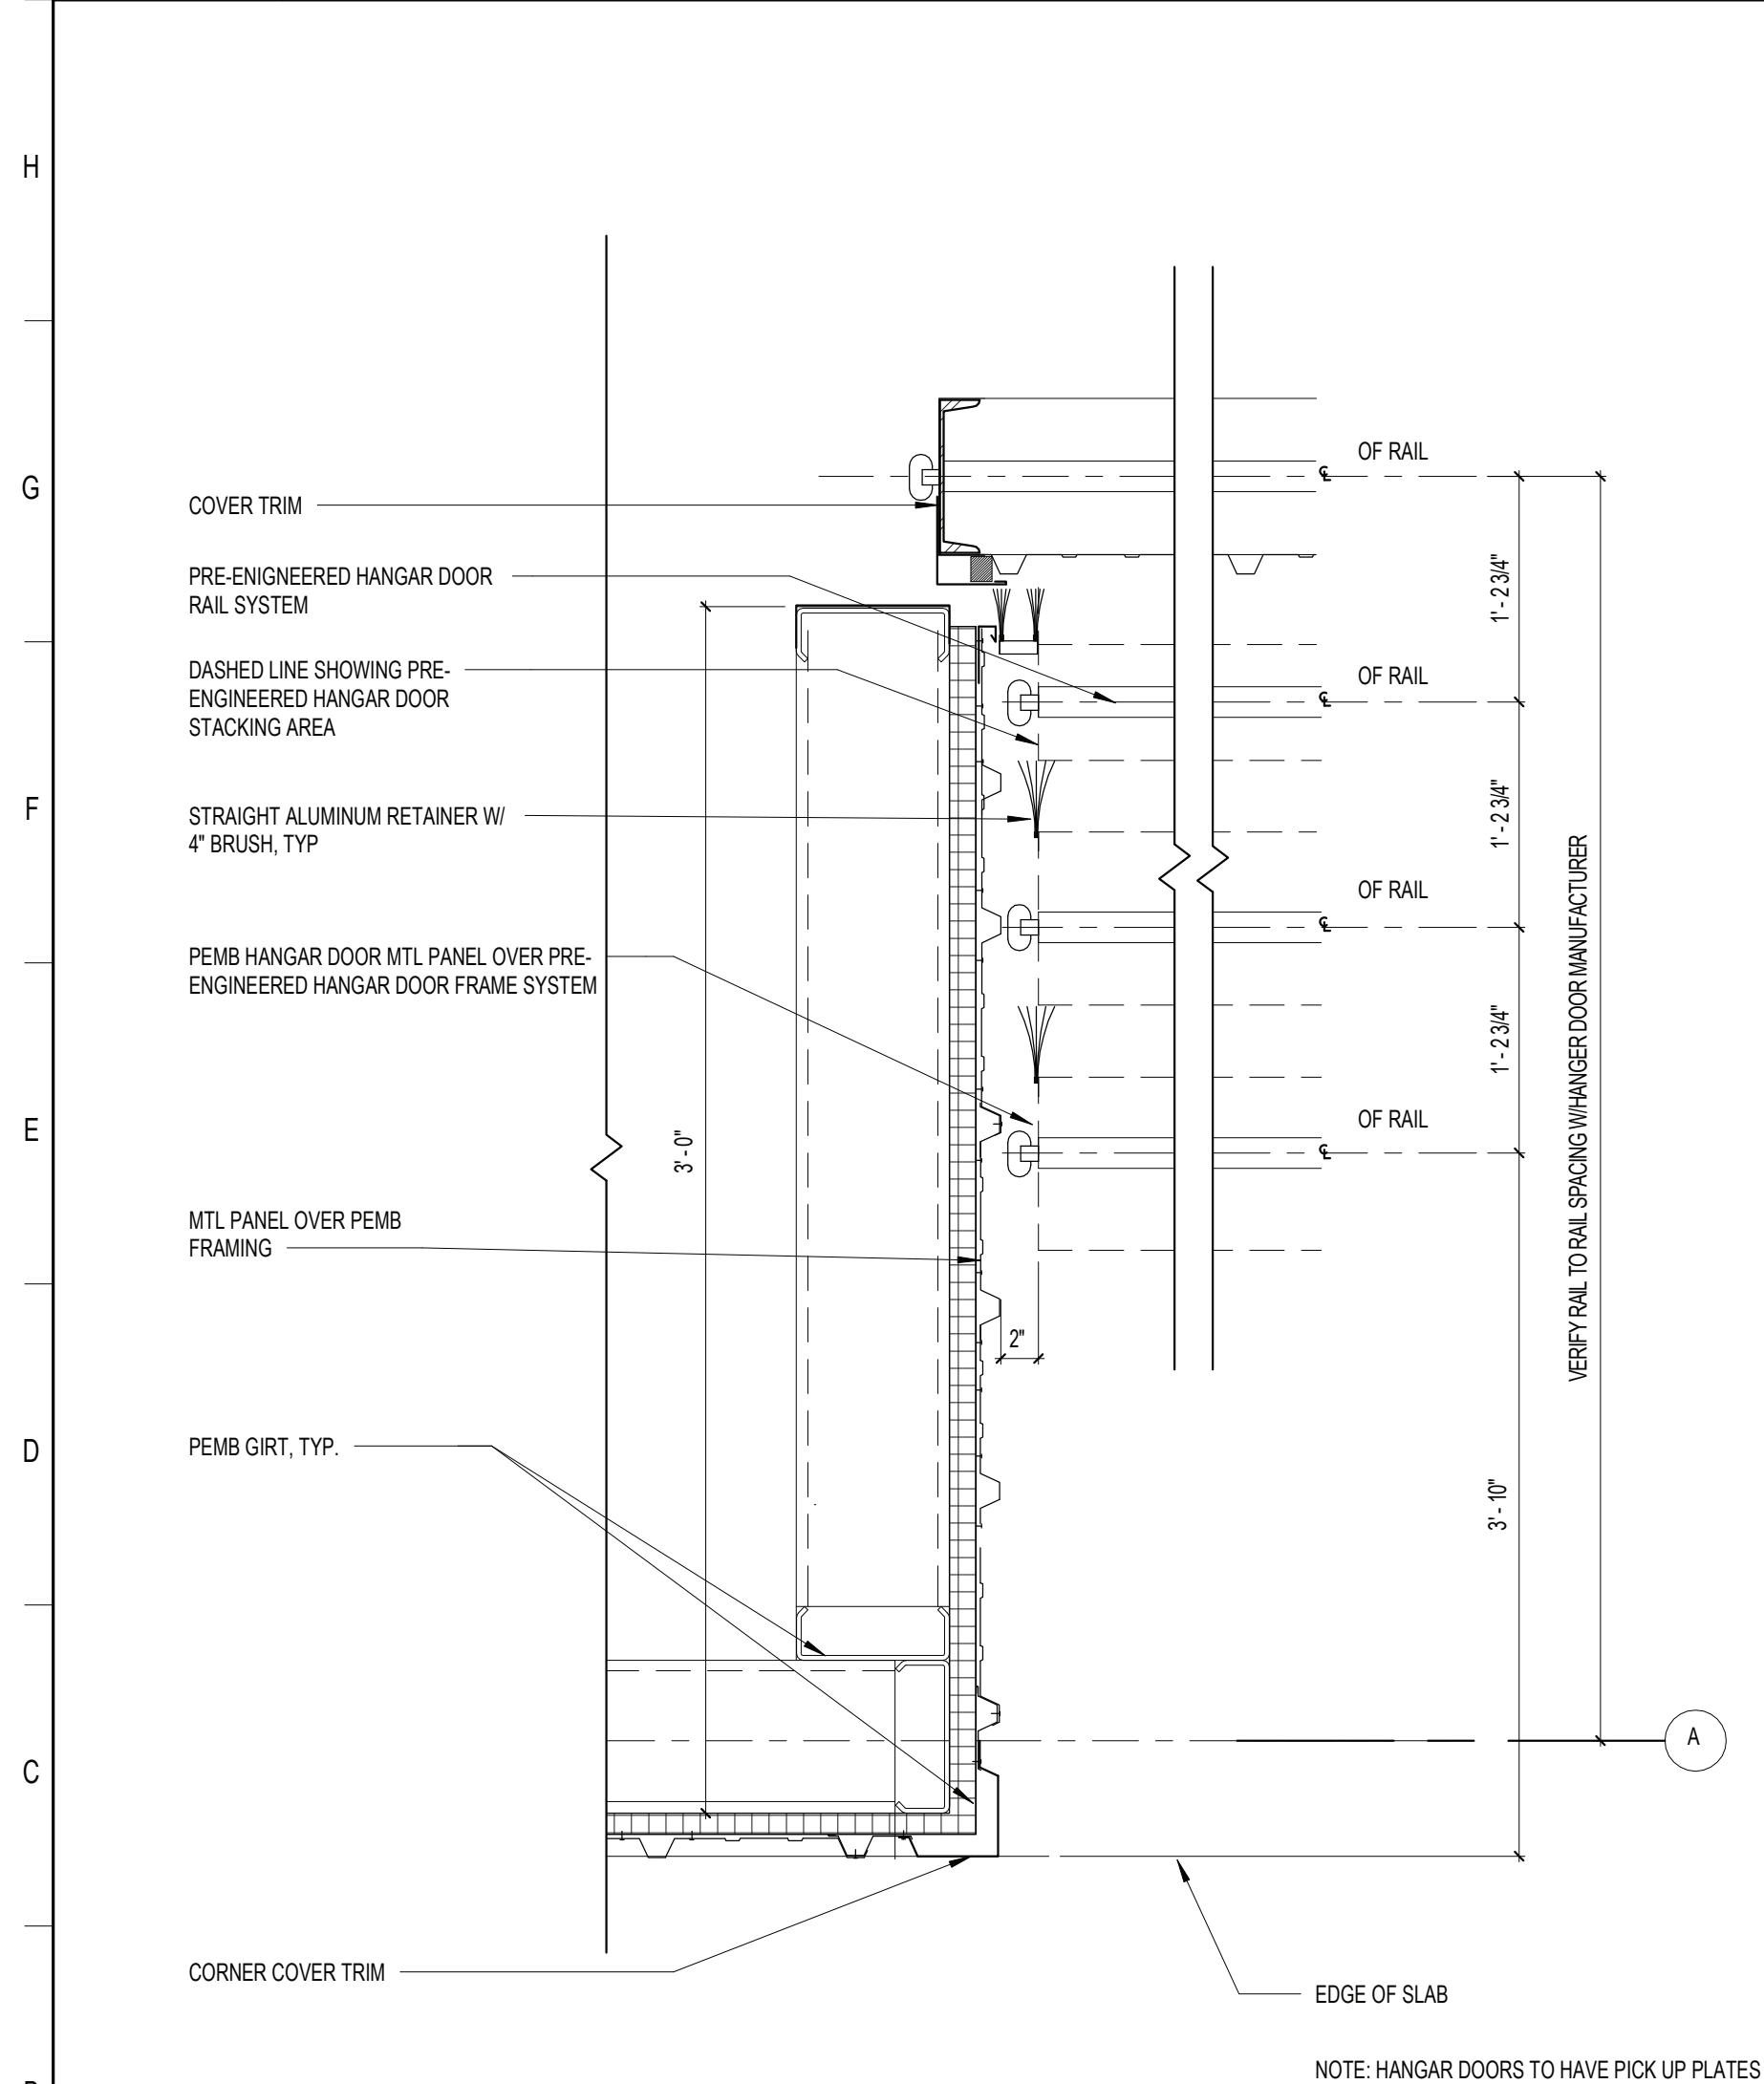


A1 DETAIL- HANGAR DOOR JAMB

A6 DOOR DETAIL- EXT. METAL STUD HM (HEAD)

A10 DOOR DETAIL - EXT. METAL STUD HM (JAMB)

A13 DOOR DETAIL - HM (JAMB)-STUD

A16 DOOR DETAIL - HM(HEAD)-STUD

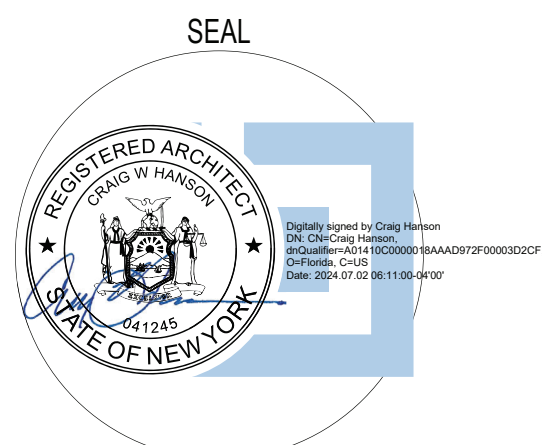

REVISIONS		
MARK	DESCRIPTION	DATE

KEY PLAN



SIGNATURE STEWART (SWF)
HANGAR

1188 1ST STREET, NEW WINDSOR, NY 12553

SIGNATURE AVIATION







SIGNATURE FLIGHT SUPPORT
13485 Veteran's Way Suite 600
Orlando, FL 32827

ISSUE DATE: 06/12/2024
COMM. NO.: 23715

DRAWN BY: Author CHECKED BY: Checker

DETAILS - DOOR/HANGER
DOOR

A510

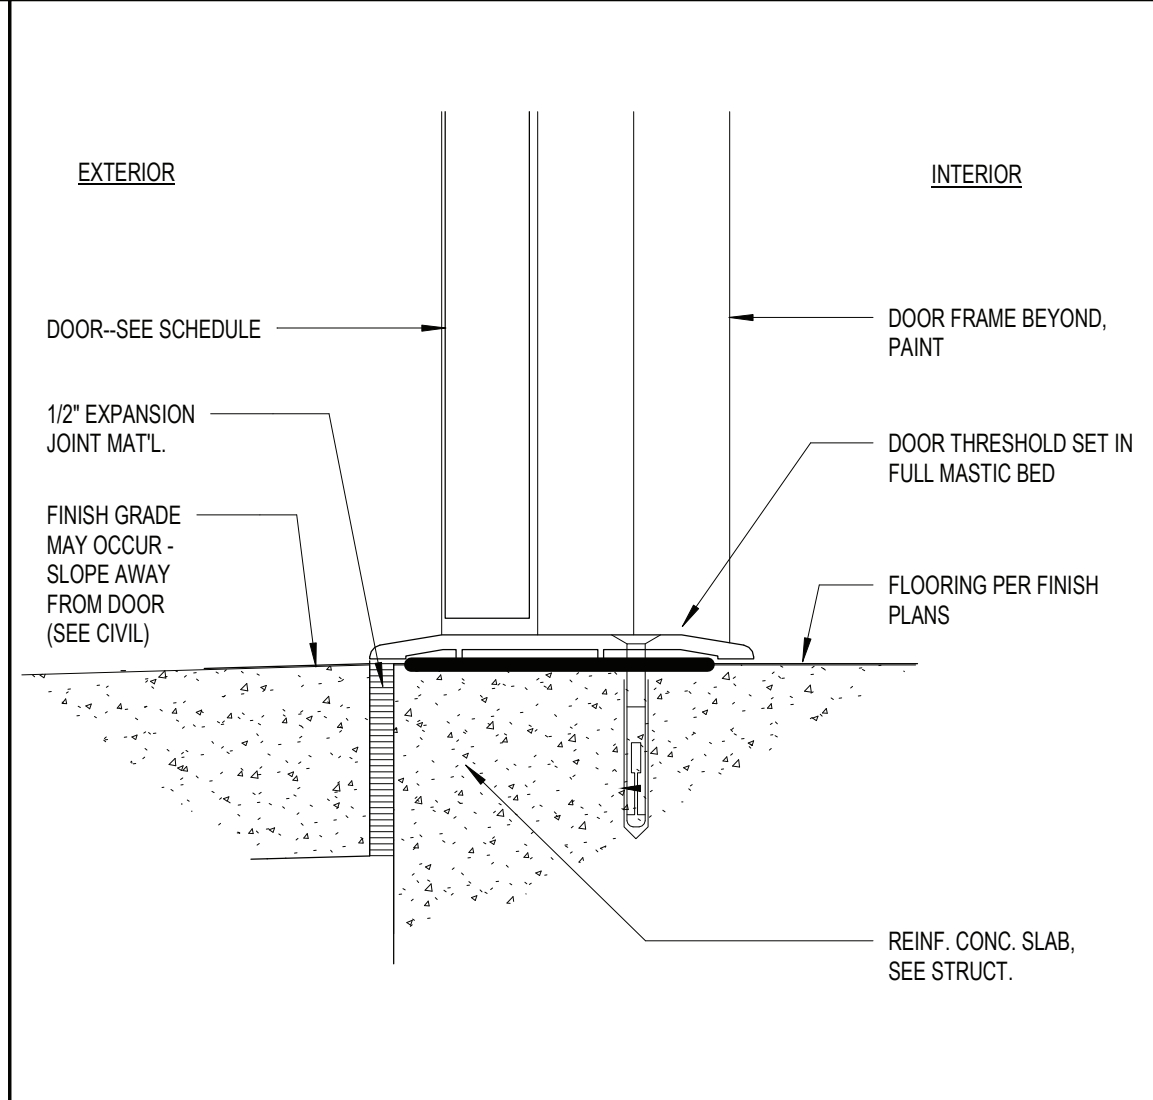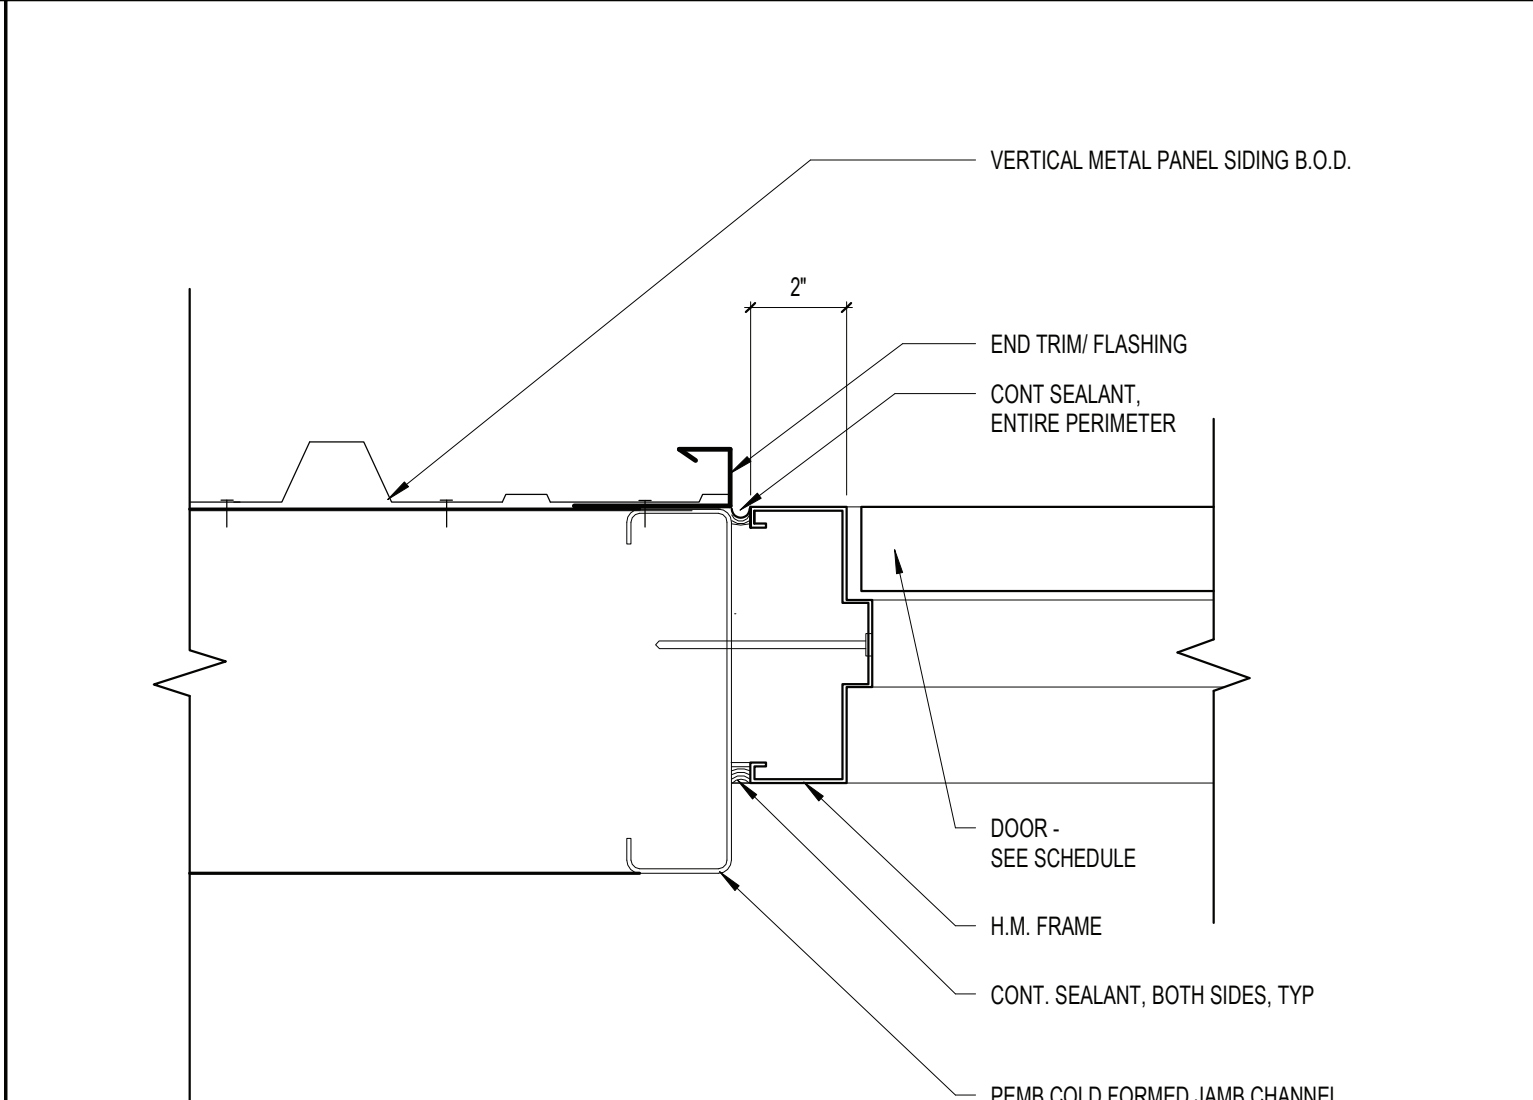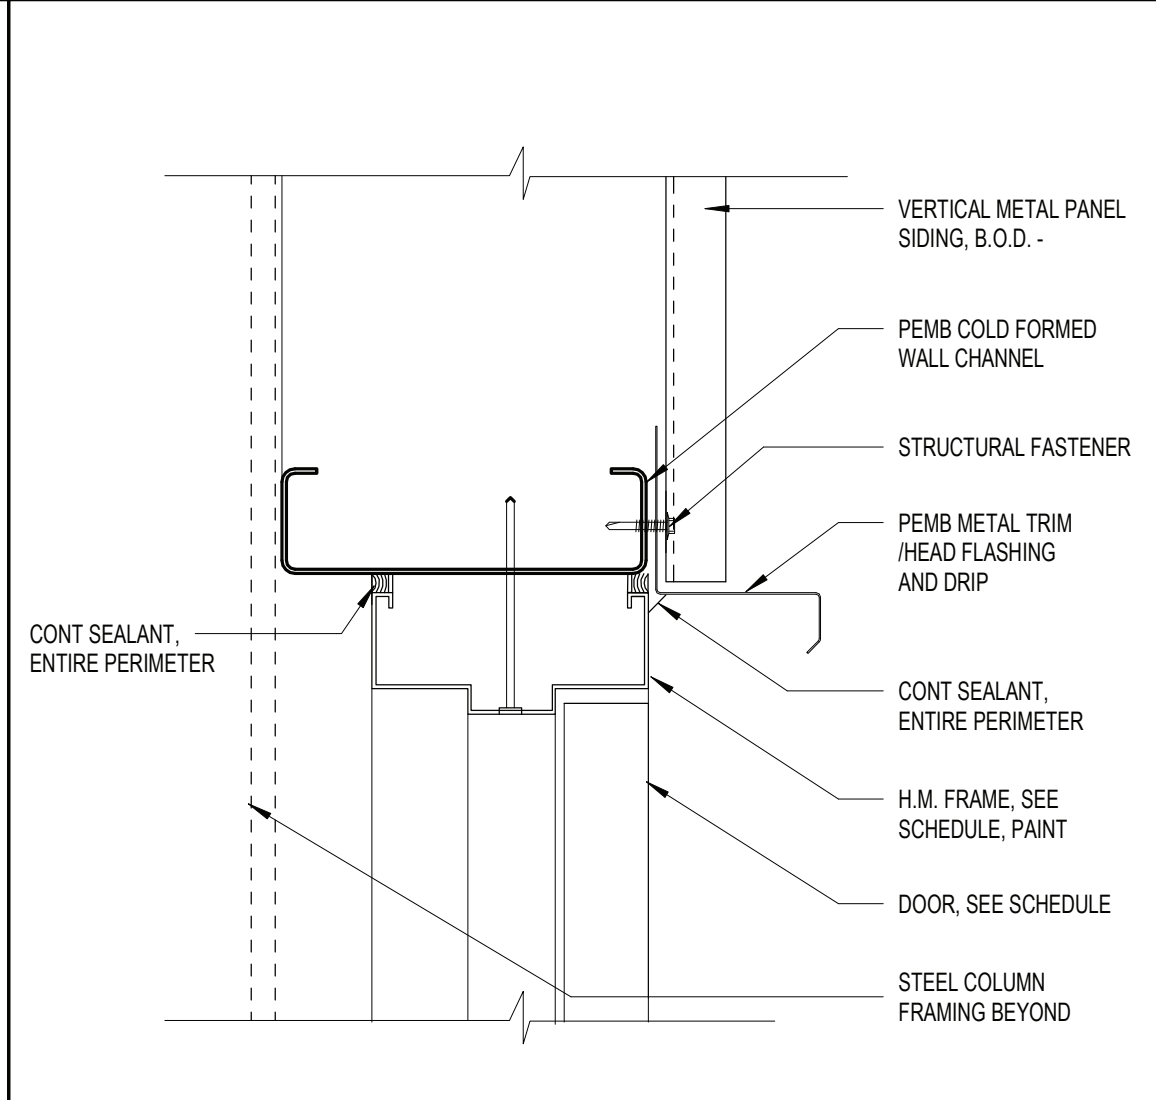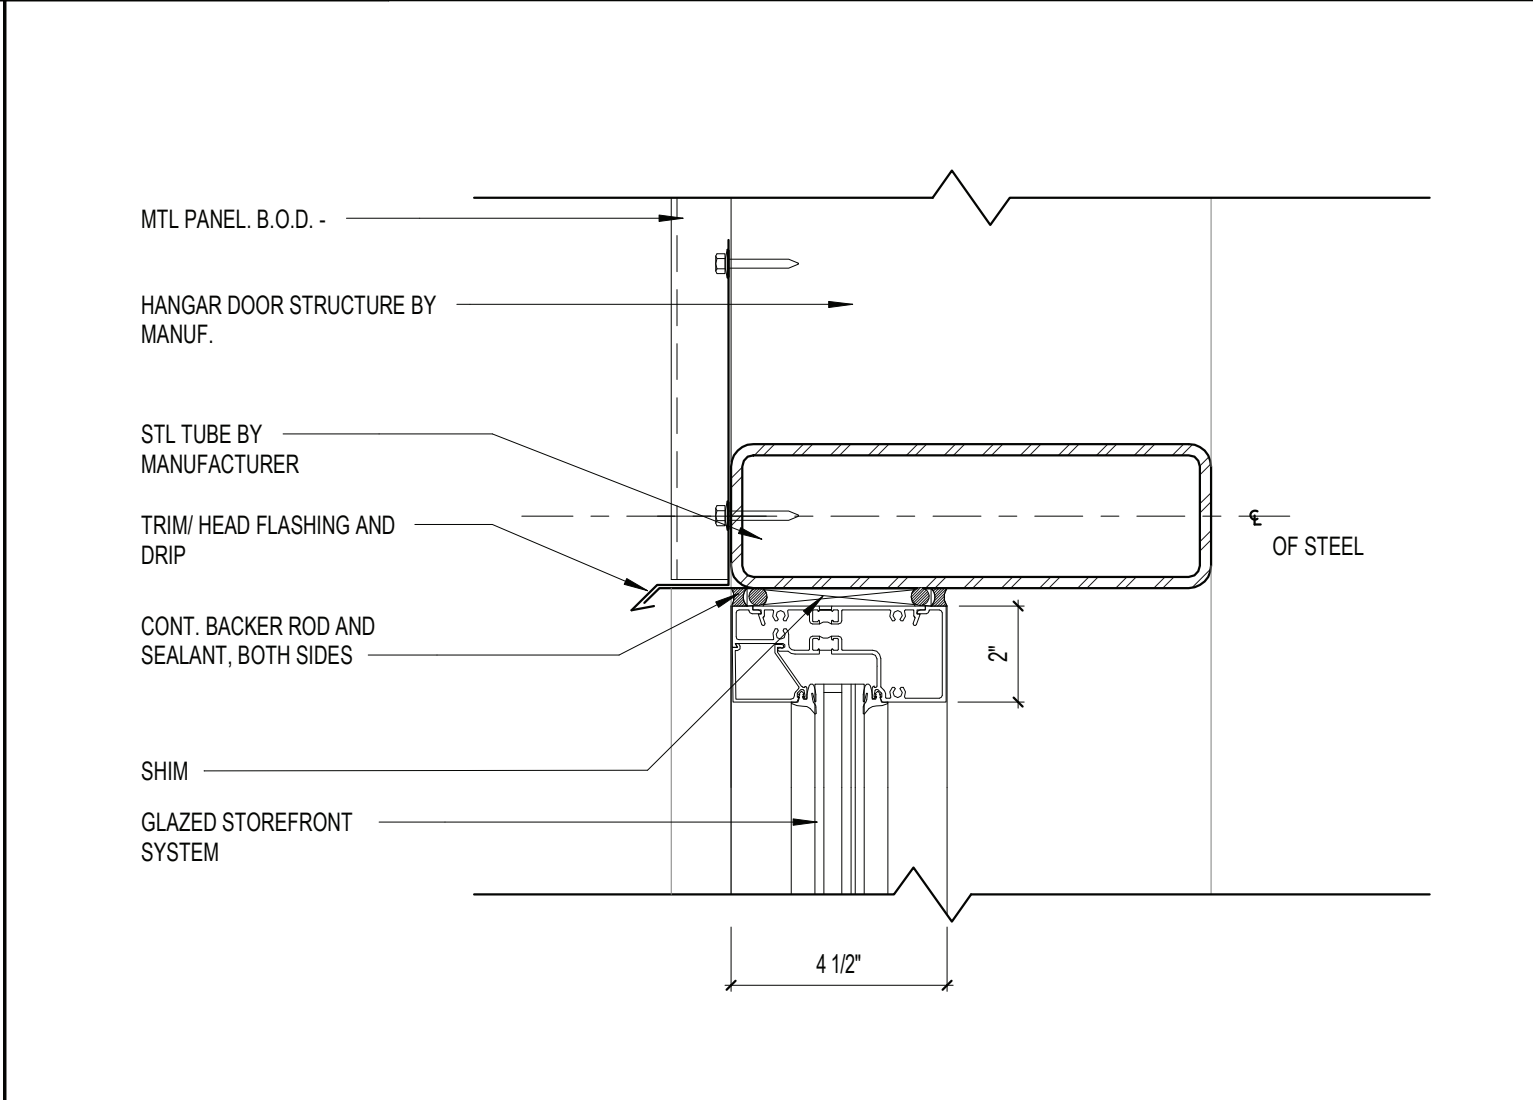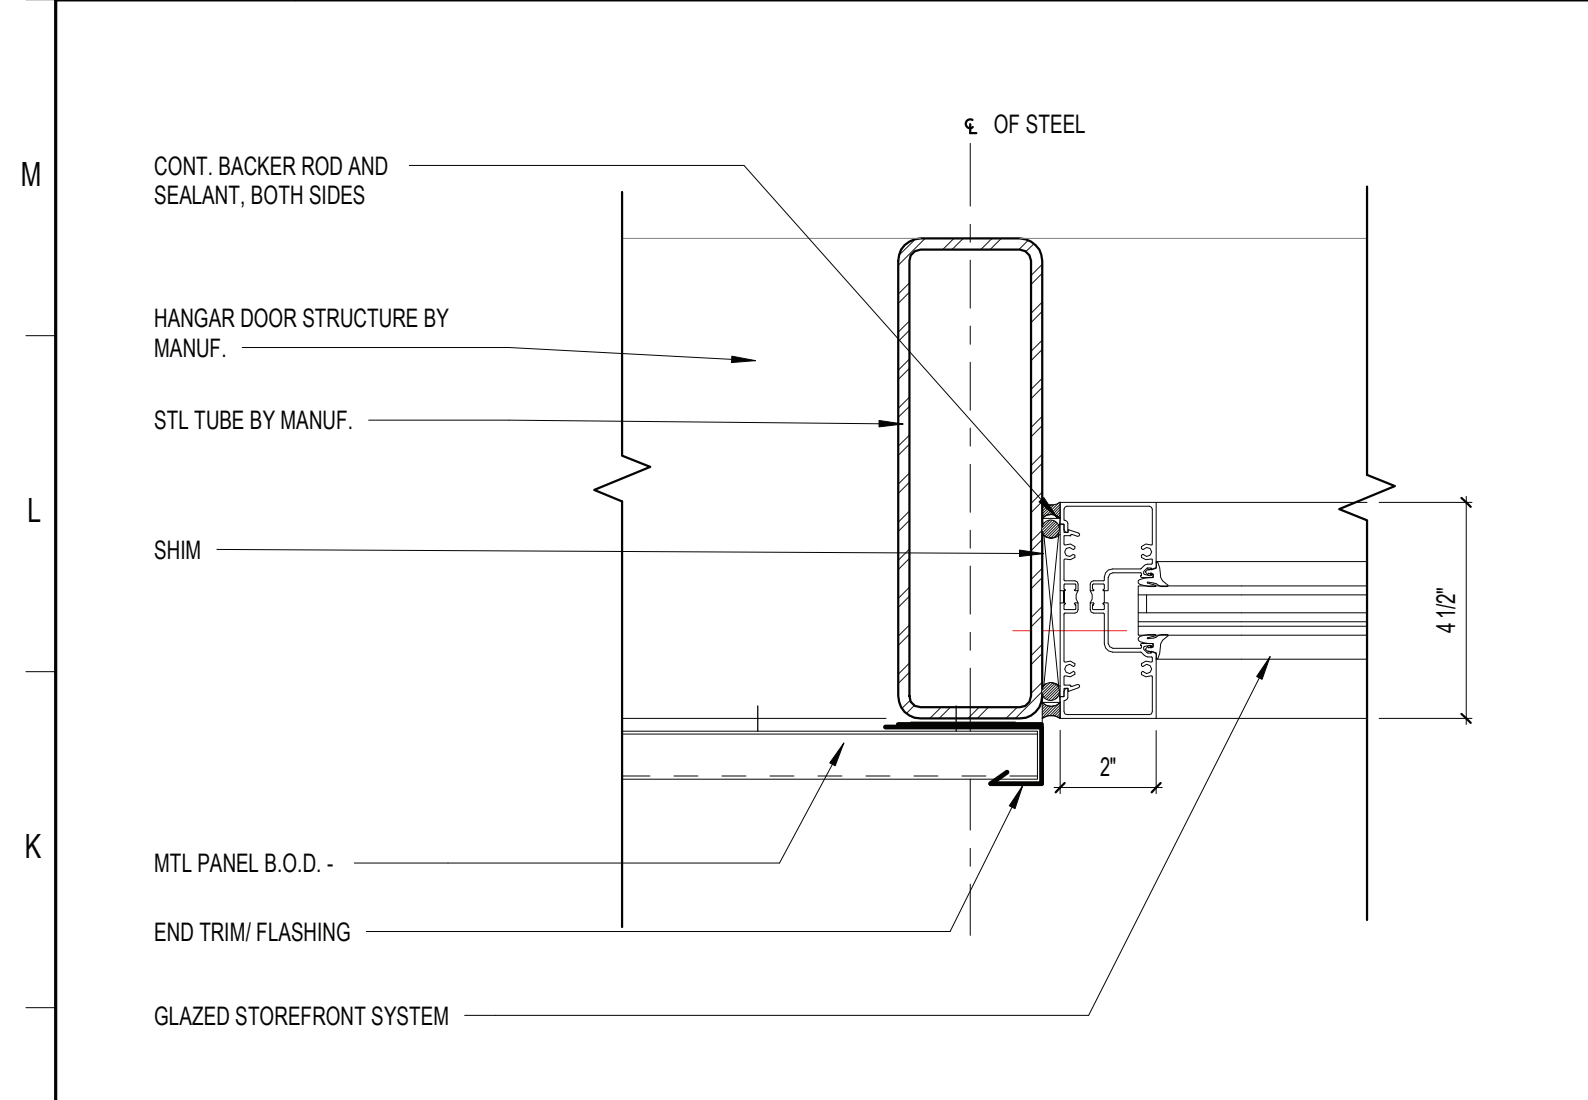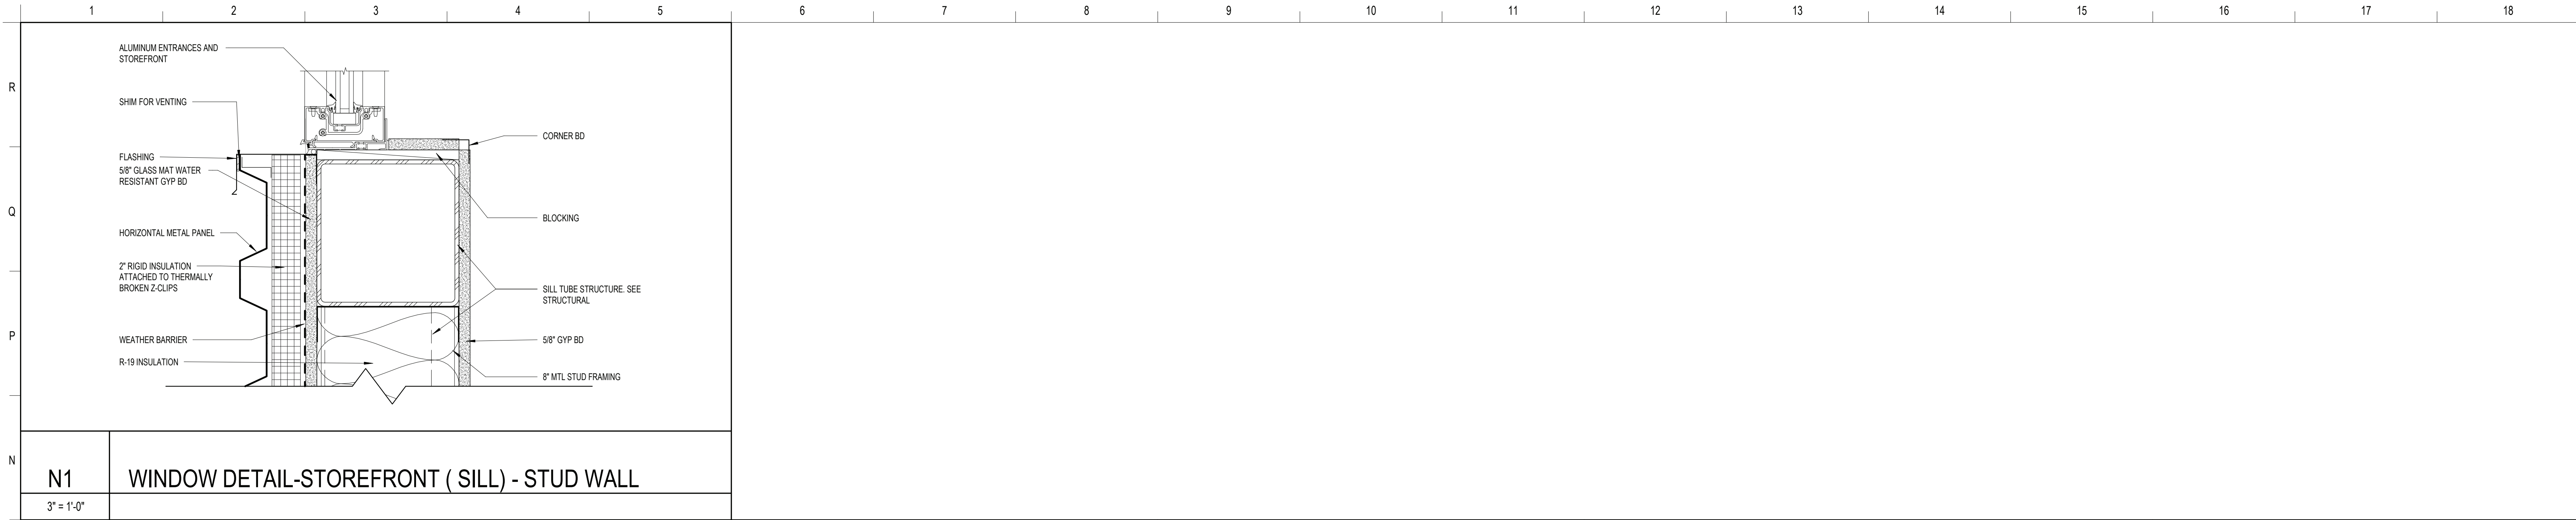





J1 STOREFRONT DETAIL - HANGAR DOOR (JAMB)
3" = 1'-0"

J5 STOREFRONT DETAIL - HANGAR DOOR (HEAD)
3" = 1'-0"

J9 DOOR DETAIL-EXT PEMB HM(HEAD)
3" = 1'-0"

J12 DOOR DETAIL - EXT PEMB HM (JAMB)
3" = 1'-0"

J16 TYPICAL DOOR SILL / THRESHOLD
3" = 1'-0"

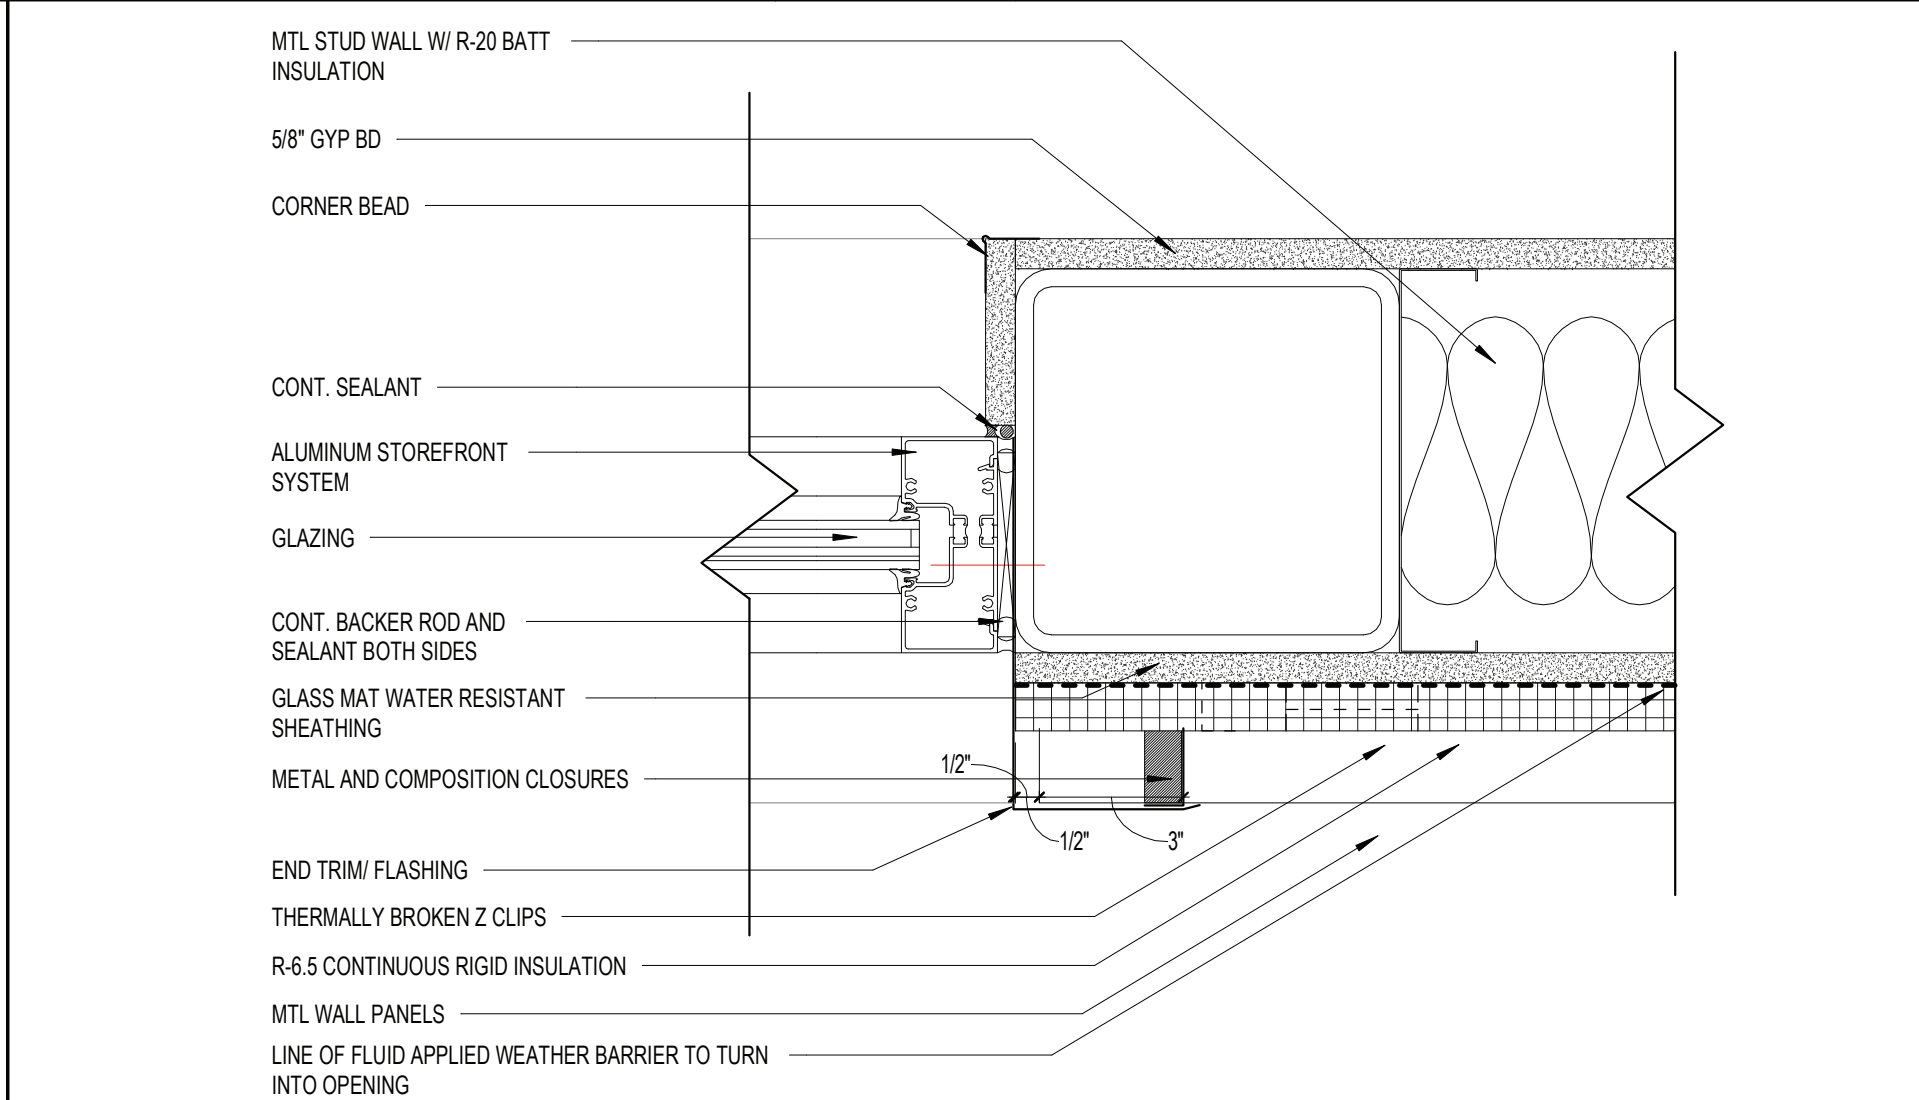
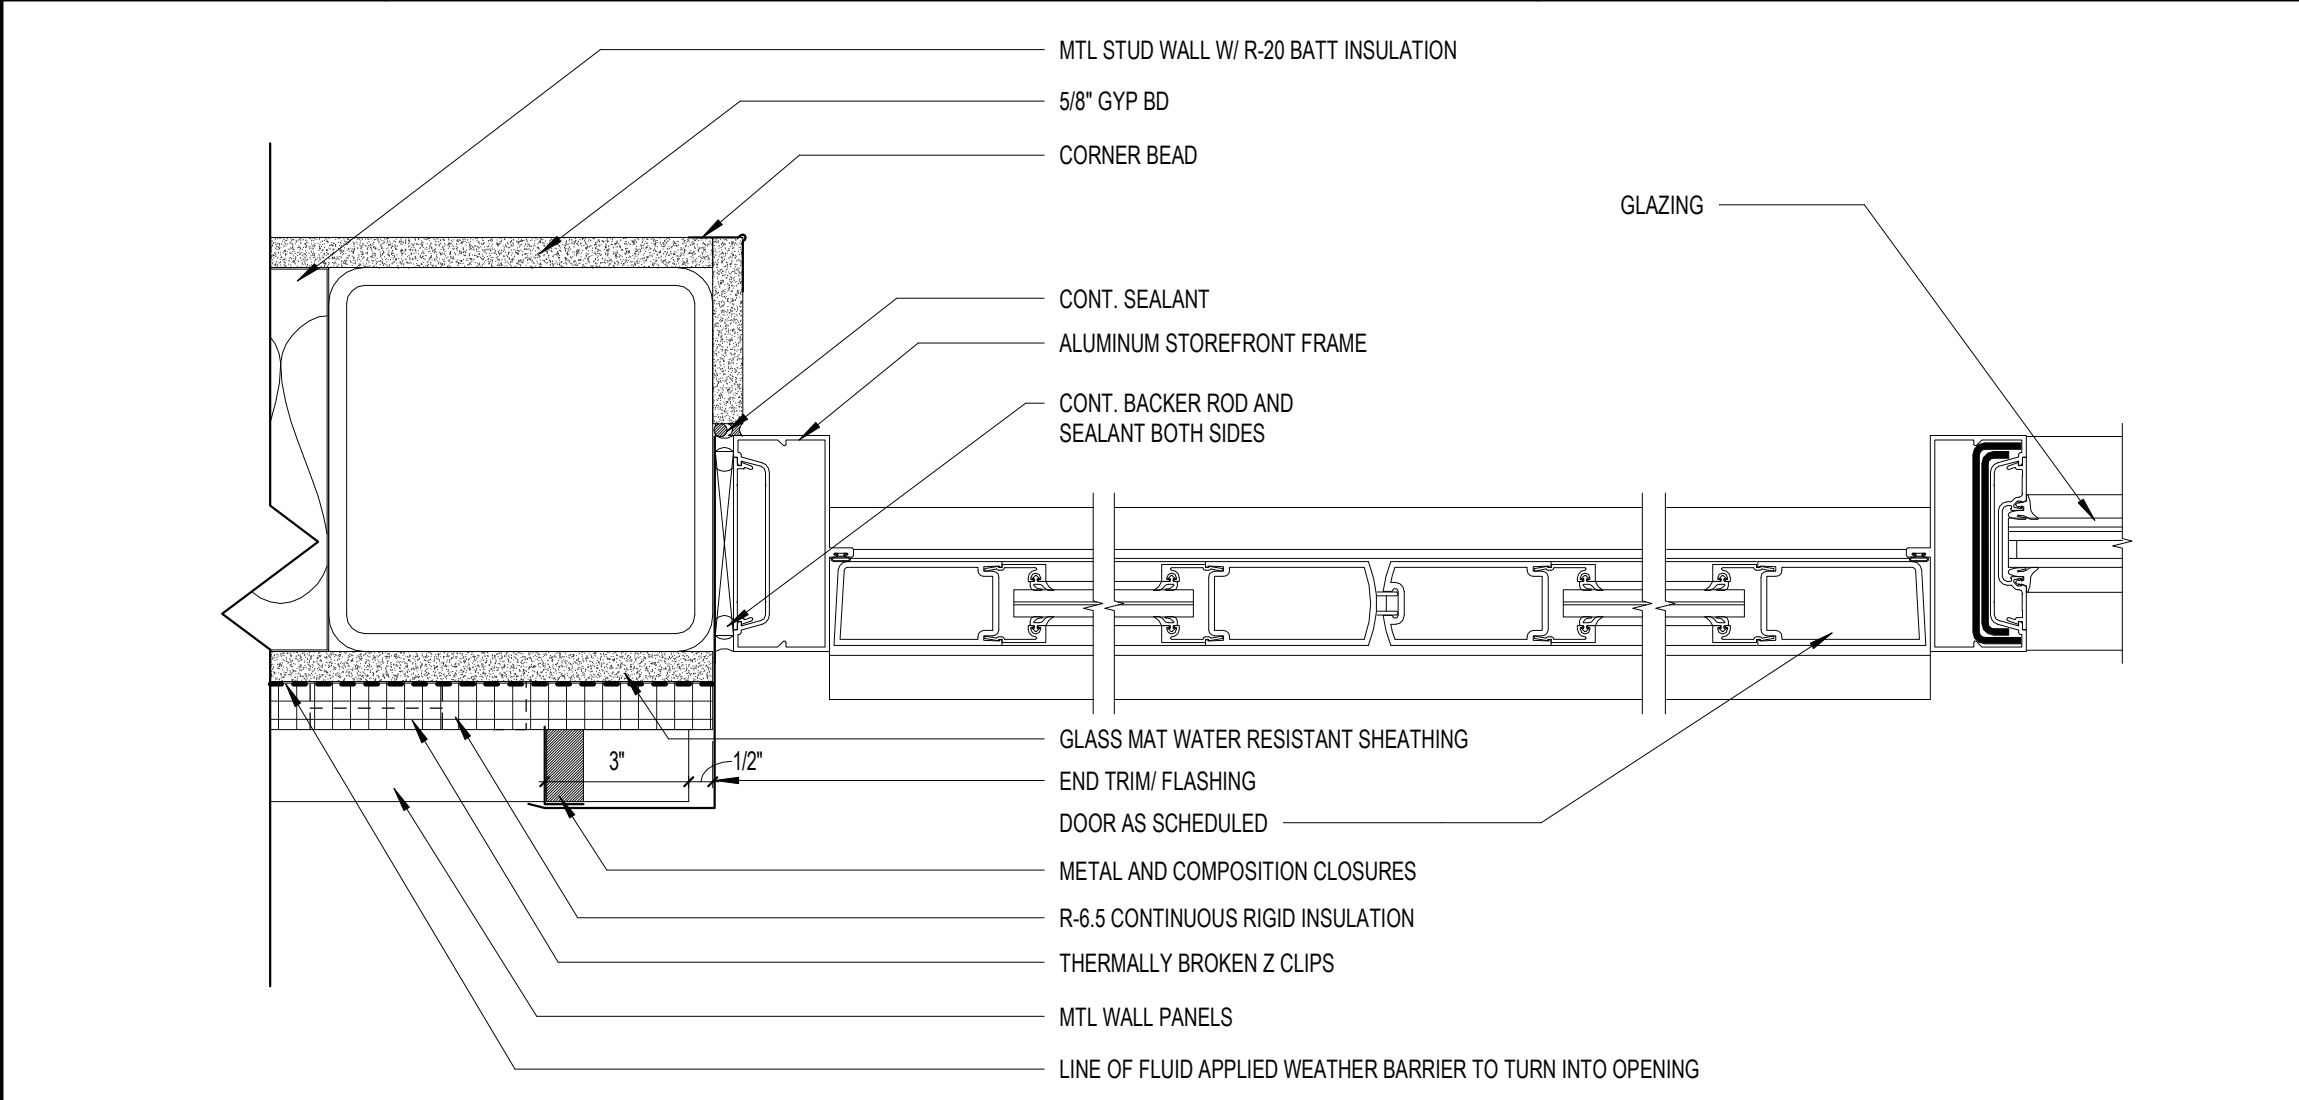
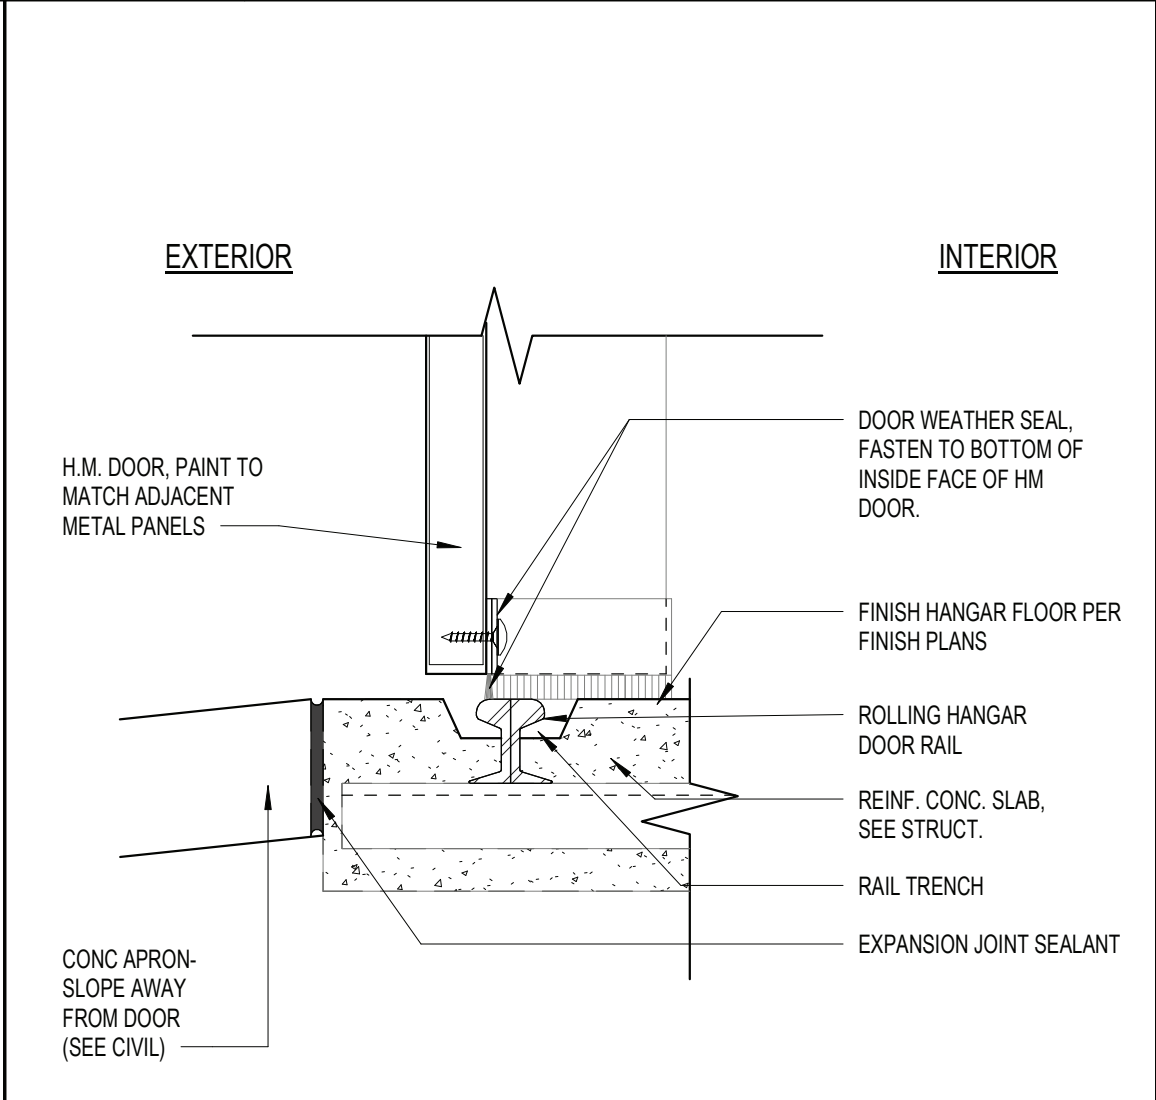
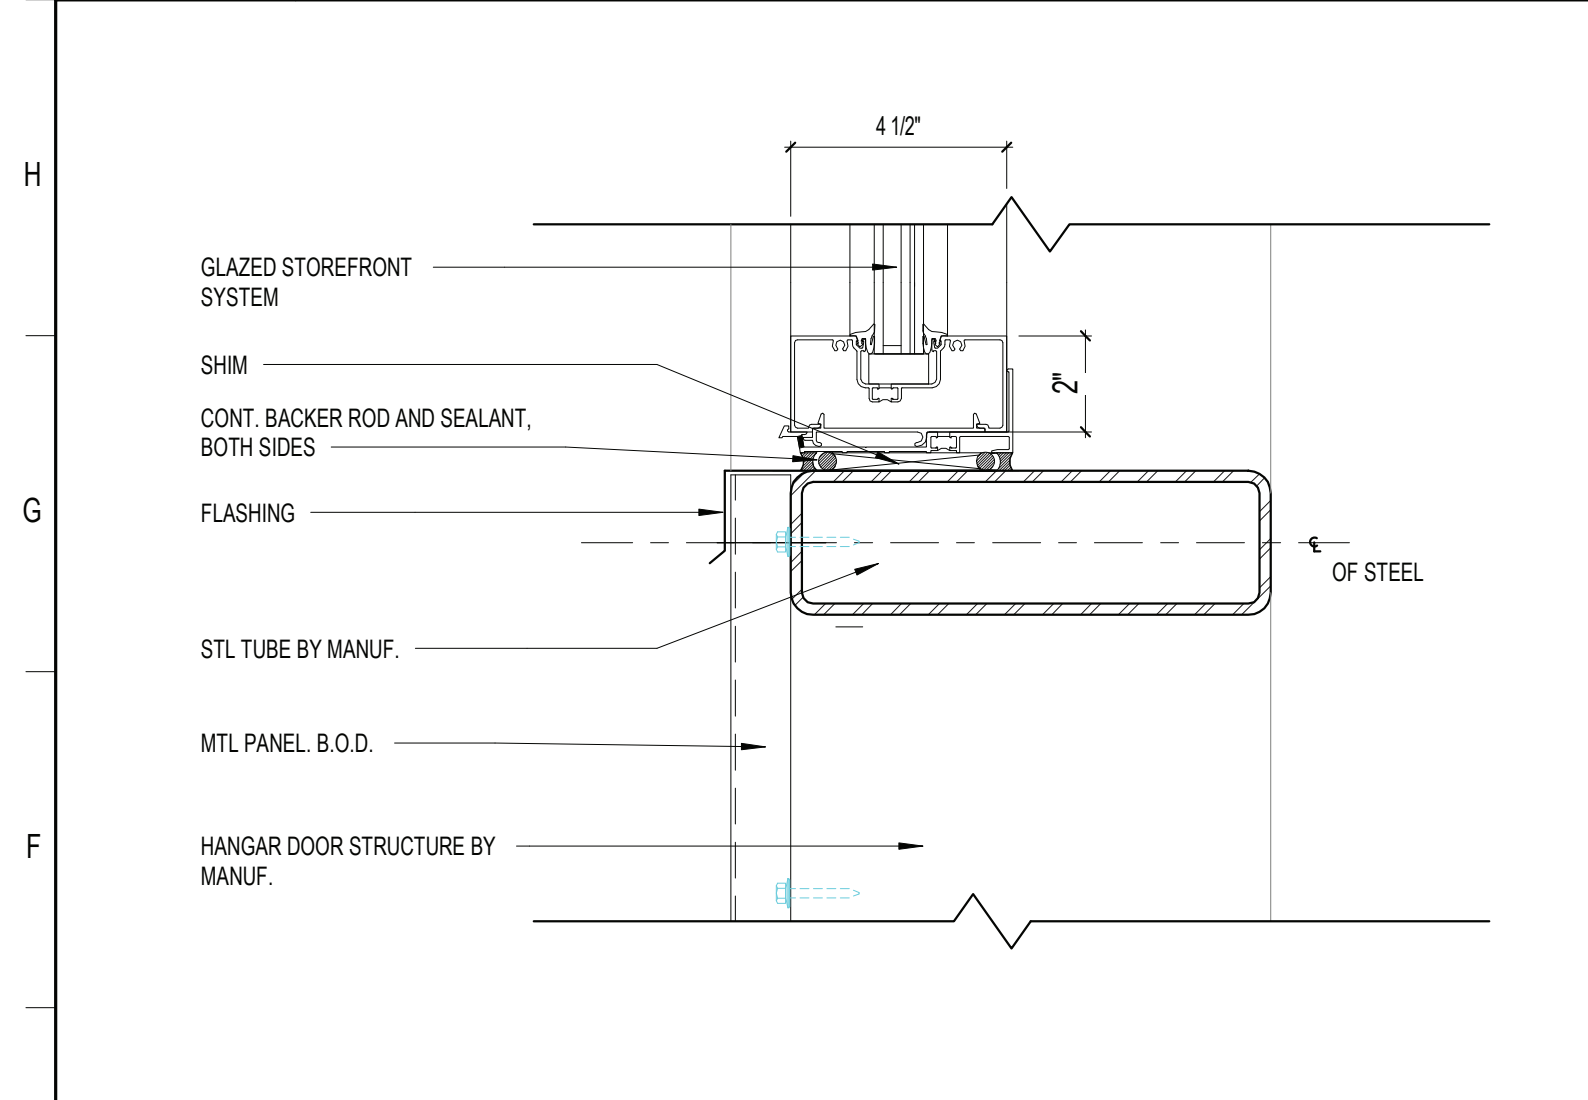


E1 STOREFRONT DETAIL - HANGAR DOOR (SILL)
3" = 1'-0"

E5 DOOR DETAIL- SILL @HD
3" = 1'-0"

E8 DOOR DETAIL - DOOR JAMB @ STOREFRONT
3" = 1'-0"

E14 STOREFRONT DETAIL- JAMB- STUD WALL
3" = 1'-0"

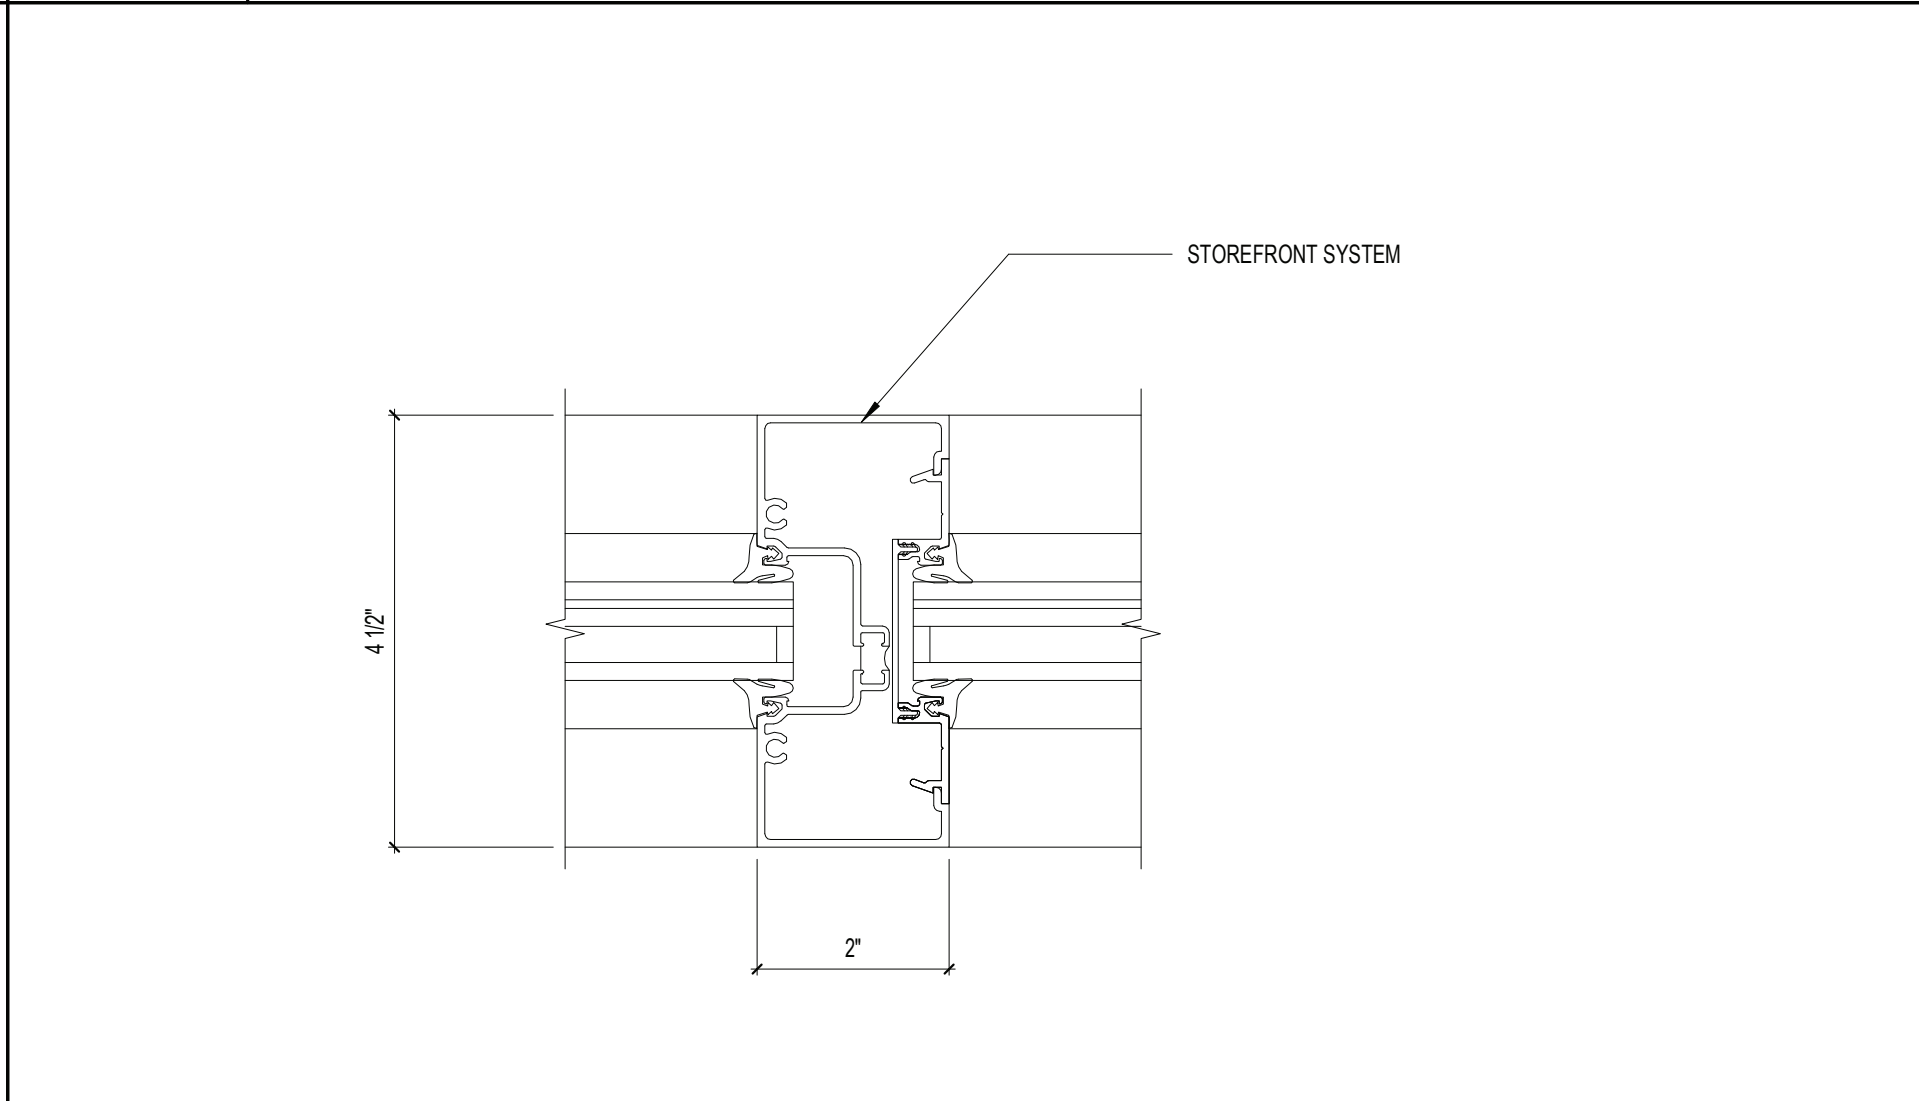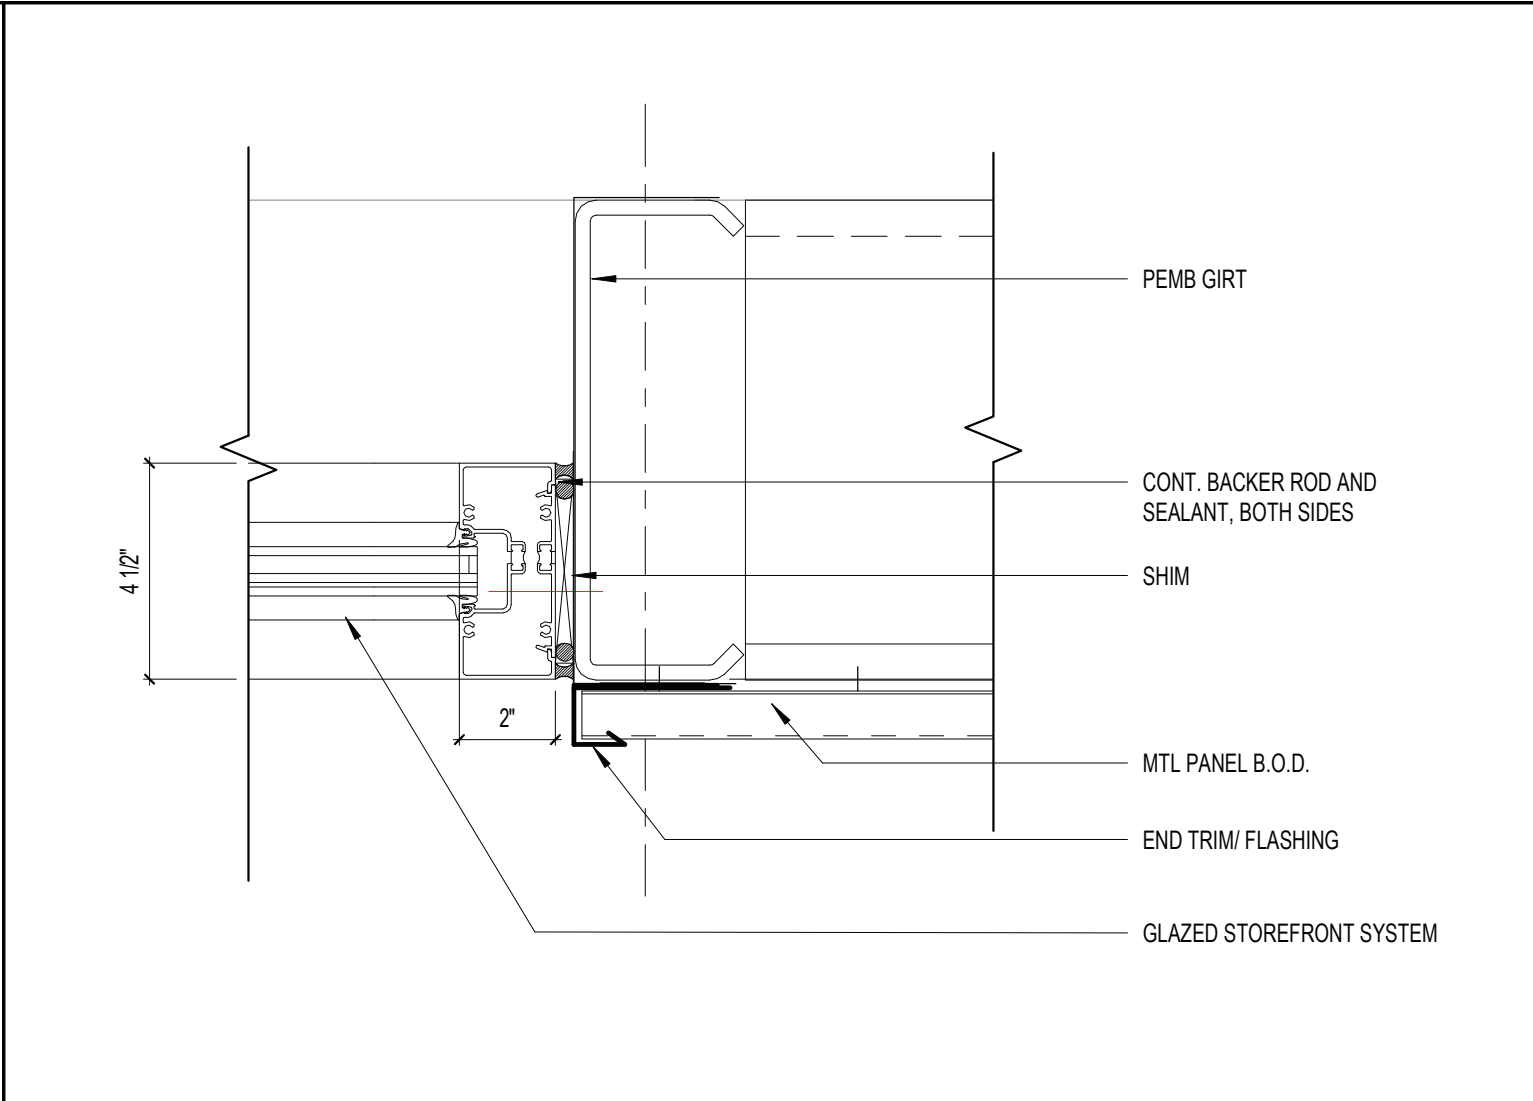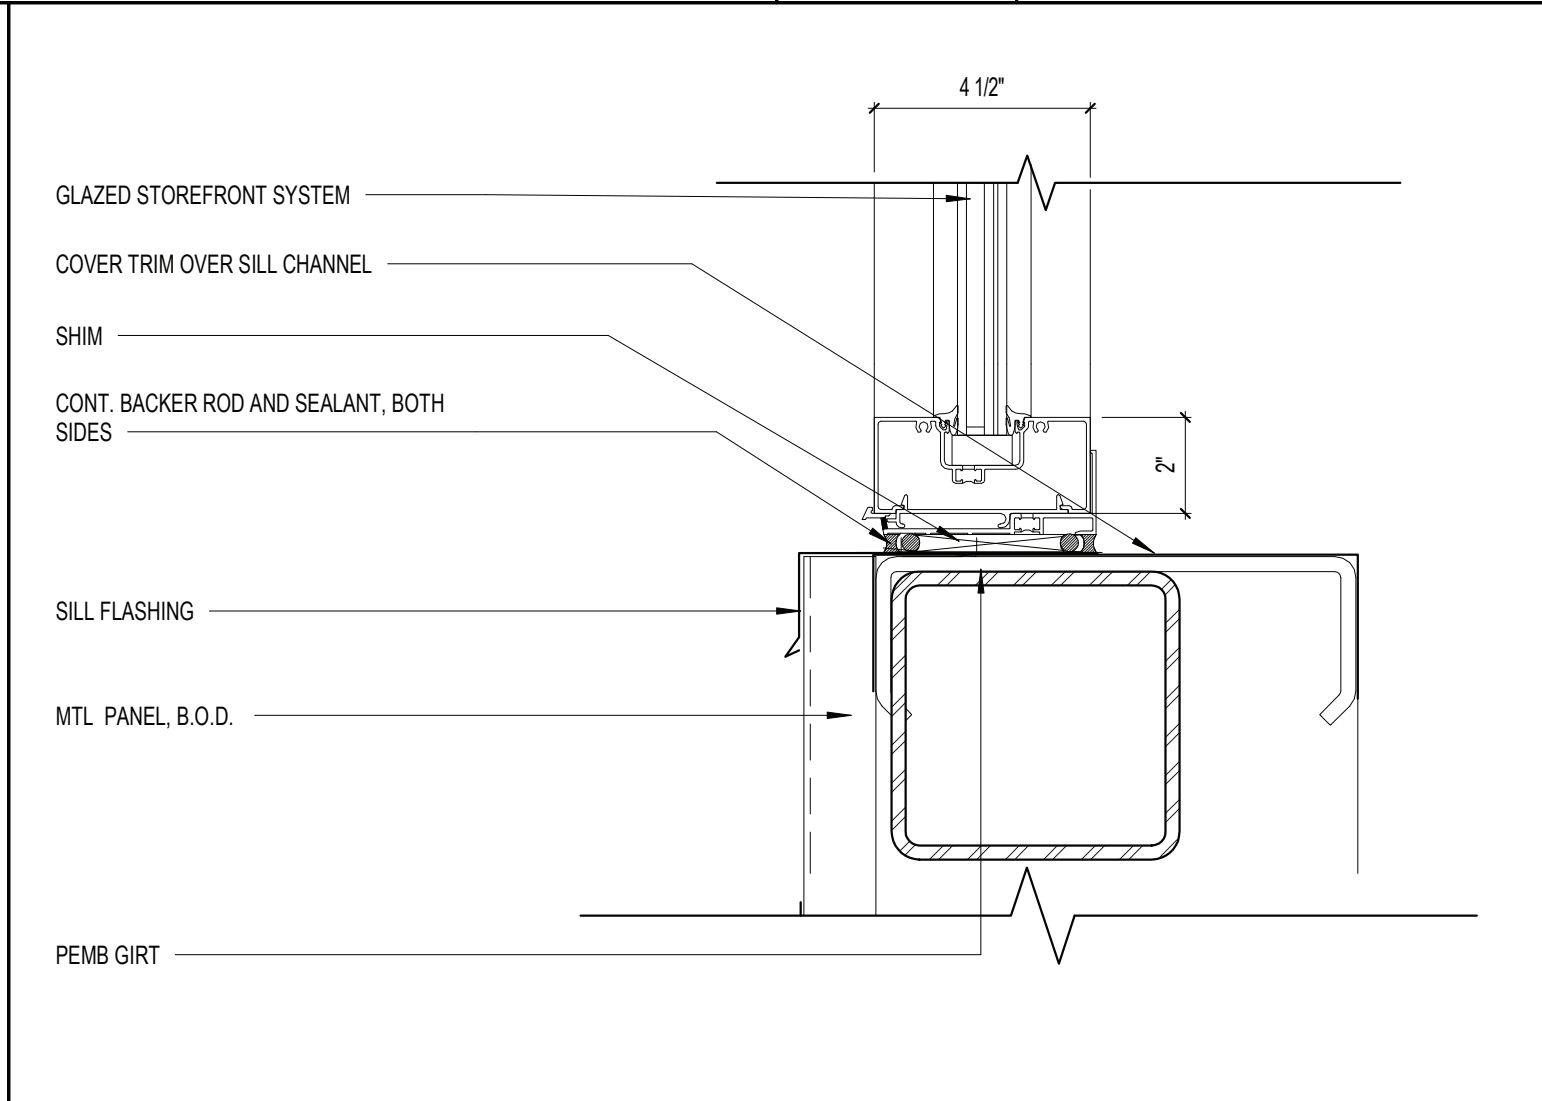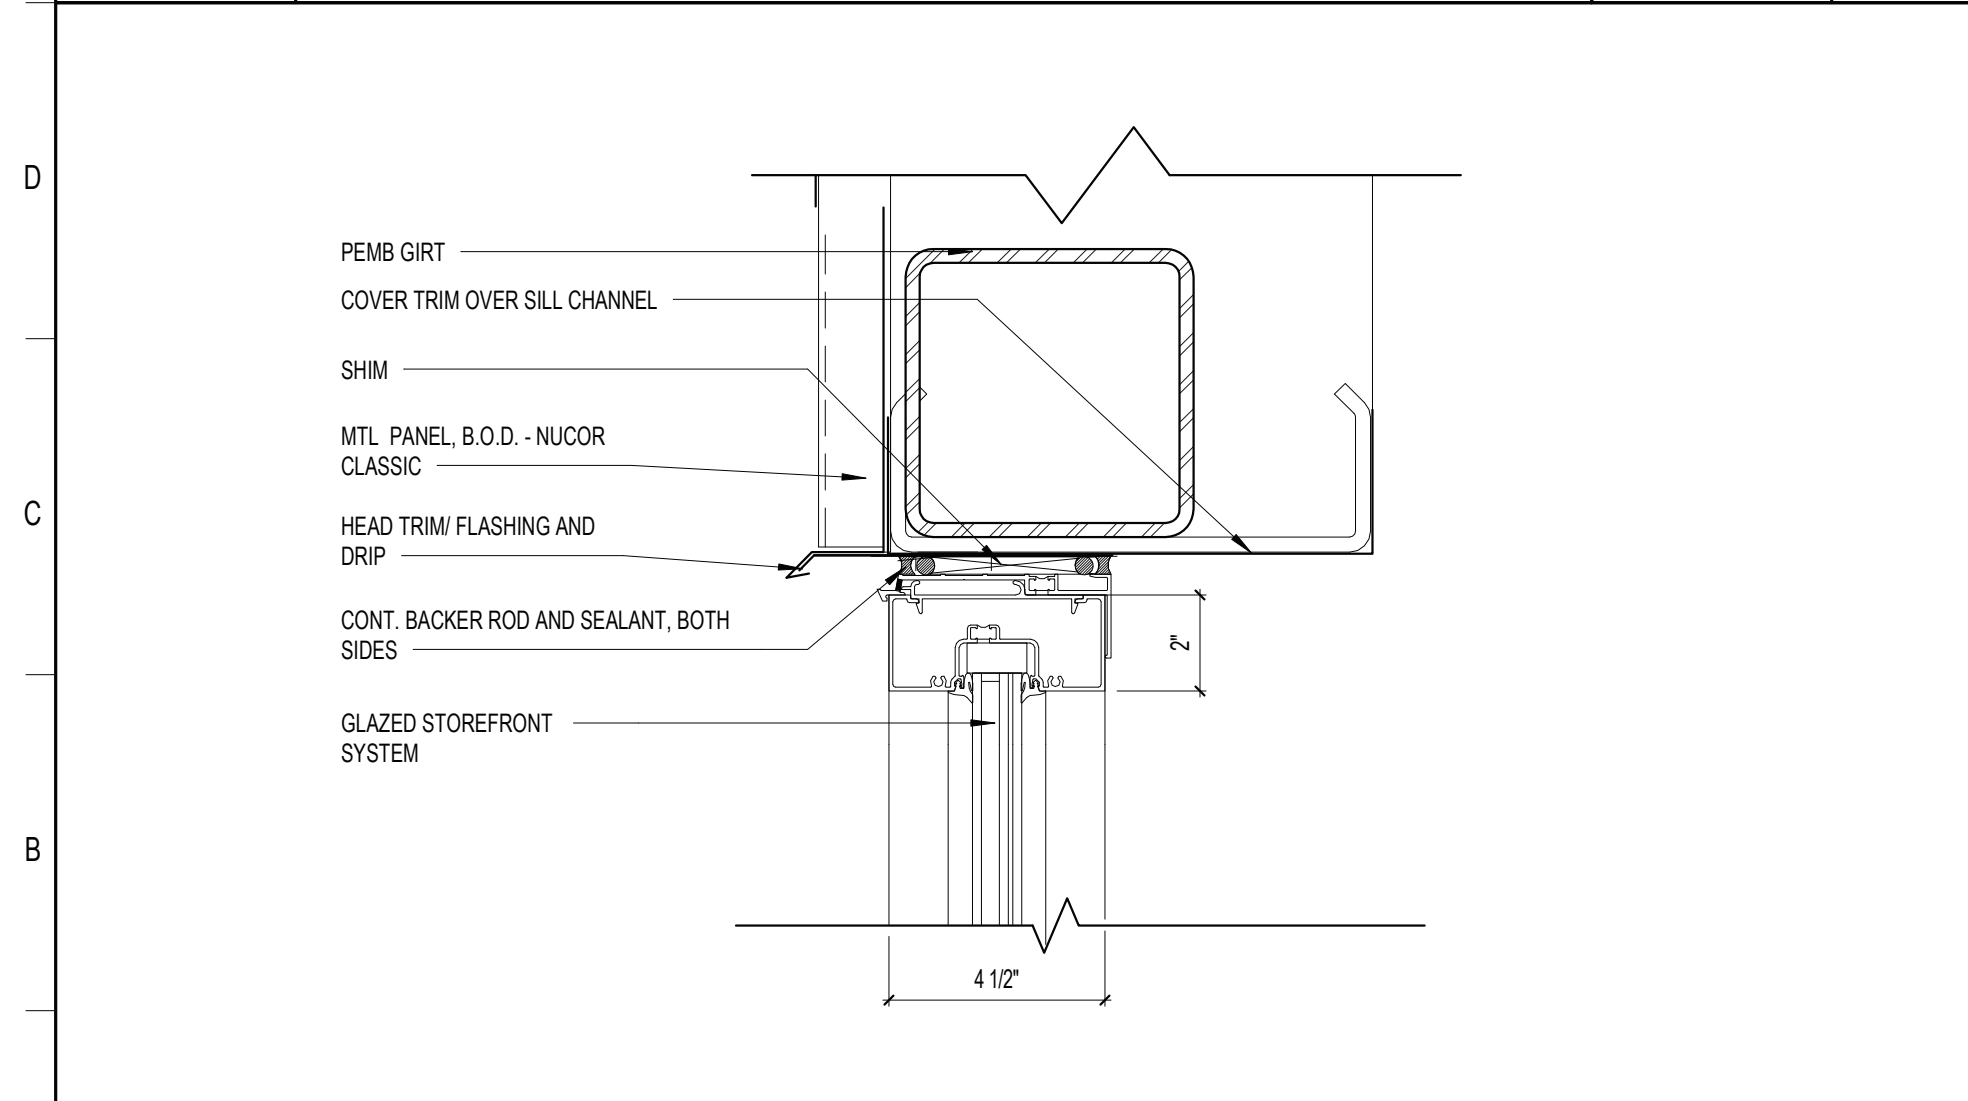


A1 STOREFRONT DT - HANGAR WALL (HEAD)
3" = 1'-0"

A6 STOREFRONT DETAIL - HANGAR WALL (SILL)
3" = 1'-0"

A10 STOREFRONT DETAIL-HANGER WALL (JAMB)
3" = 1'-0"

A14 STOREFRONT DETAIL-MULLION (VERTICAL)
6" = 1'-0"

HDg
Architecture
127 W. FAIRBANKS AVENUE, SUITE 140
WINTER PARK, FL 32789
(PH): 407-739-9000

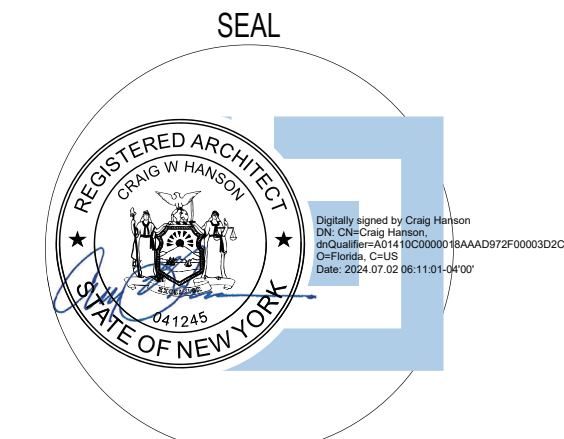

REVISIONS		
MARK	DESCRIPTION	DATE

KEY PLAN



SIGNATURE STEWART (SWF)
HANGAR

1188 1ST STREET, NEW WINDSOR, NY 12553



SIGNATURE FLIGHT SUPPORT
13485 Veteran's Way Suite 600
Orlando, FL 32827


ISSUE DATE: 06/12/2024
COMM. NO.: 23715

DRAWN BY: Author CHECKED BY: Checker


DETAILS - DOOR /
STOREFRONT

A511


100% PERMIT SET

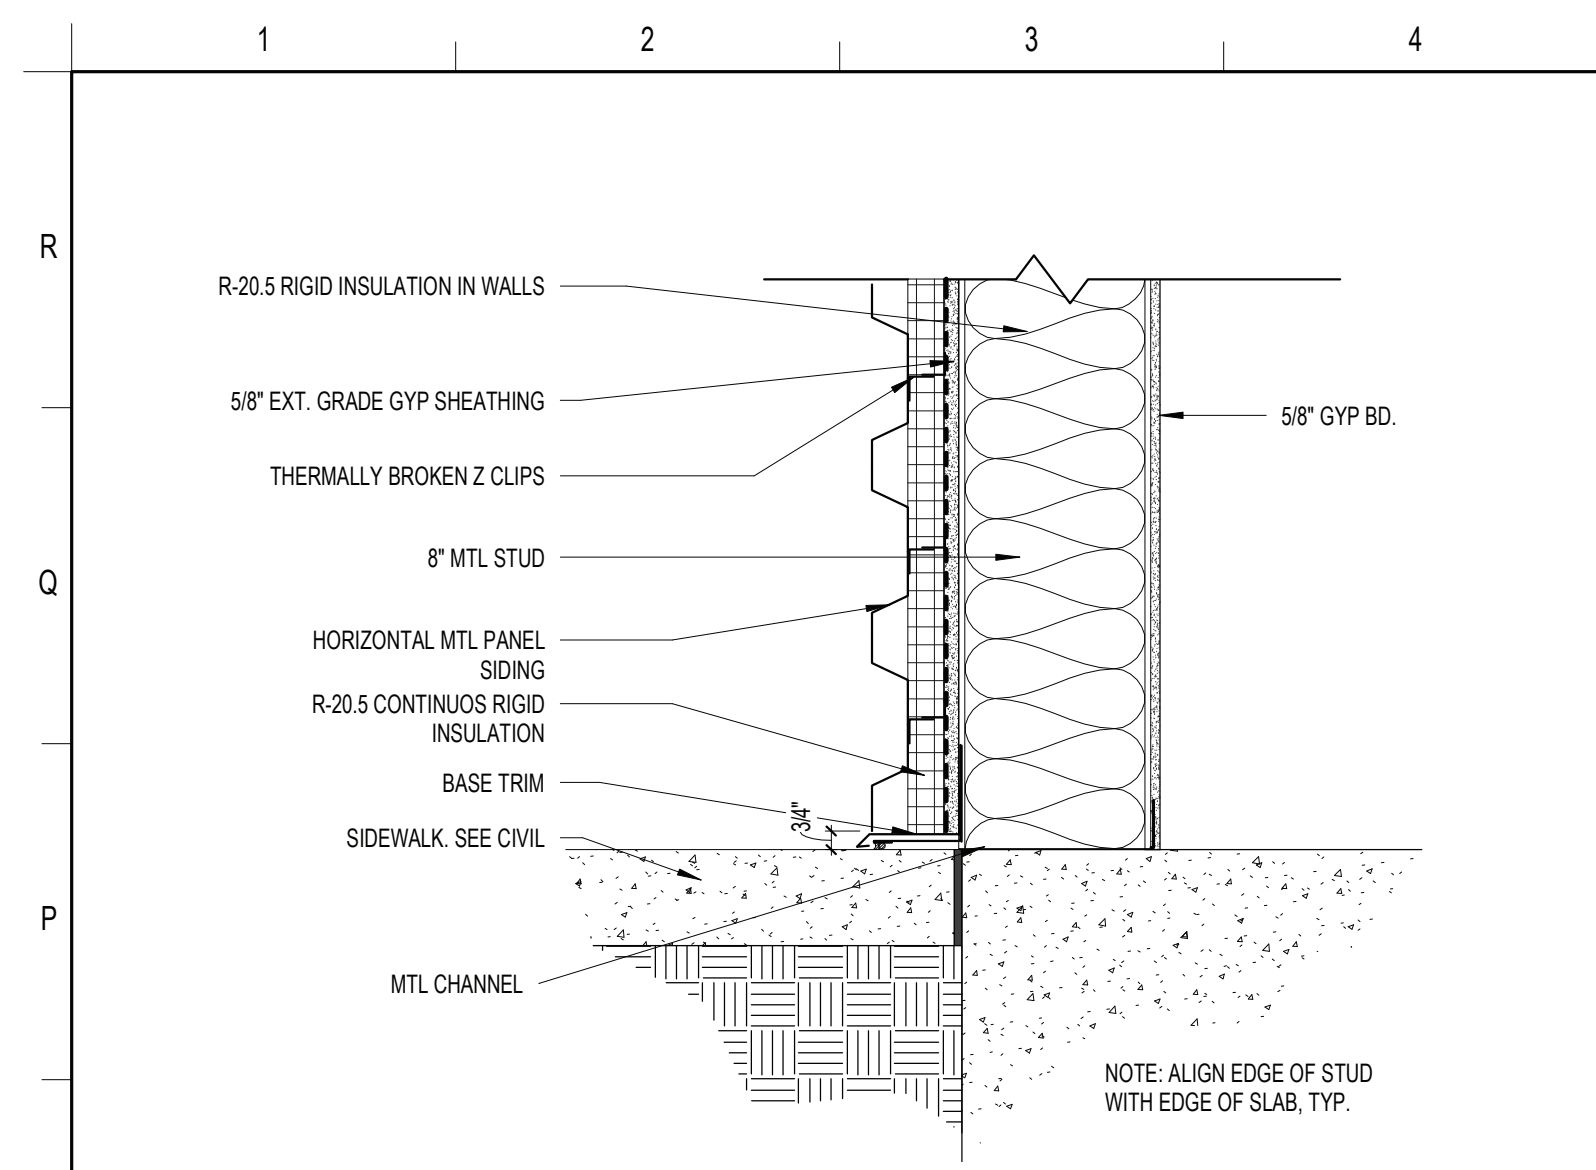


N1	DETAIL - WALL BASE (STUD WALL)
----	--------------------------------
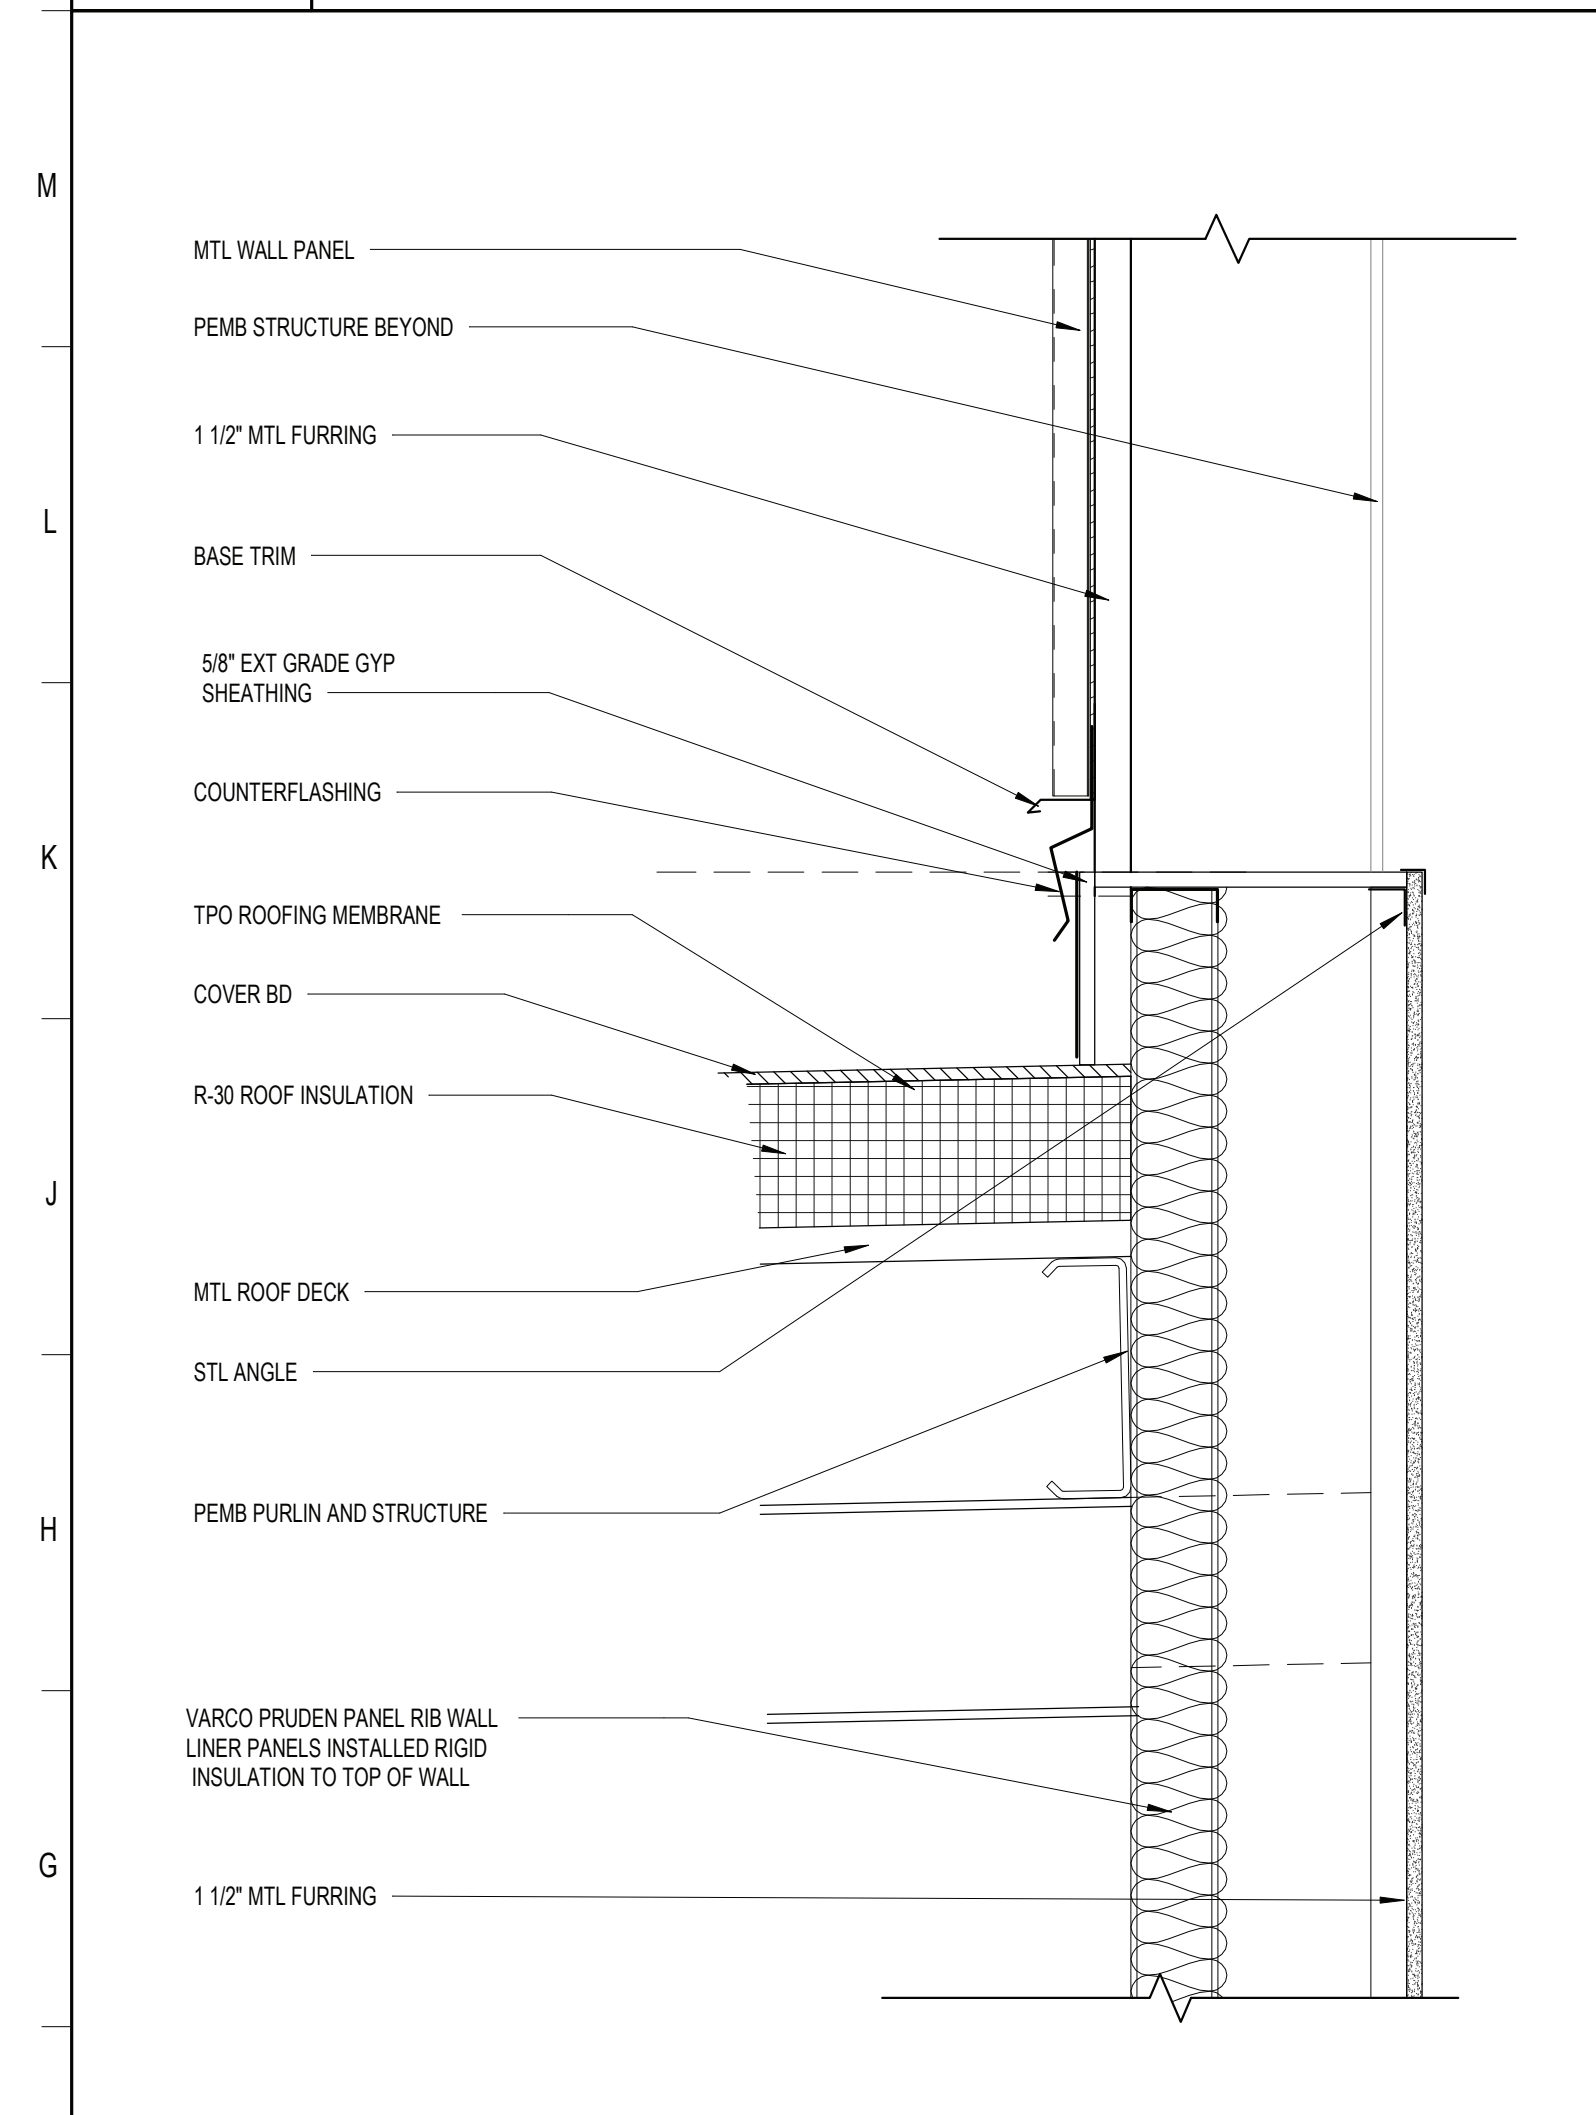
$$1\frac{1}{2}'' = 1'-0''$$


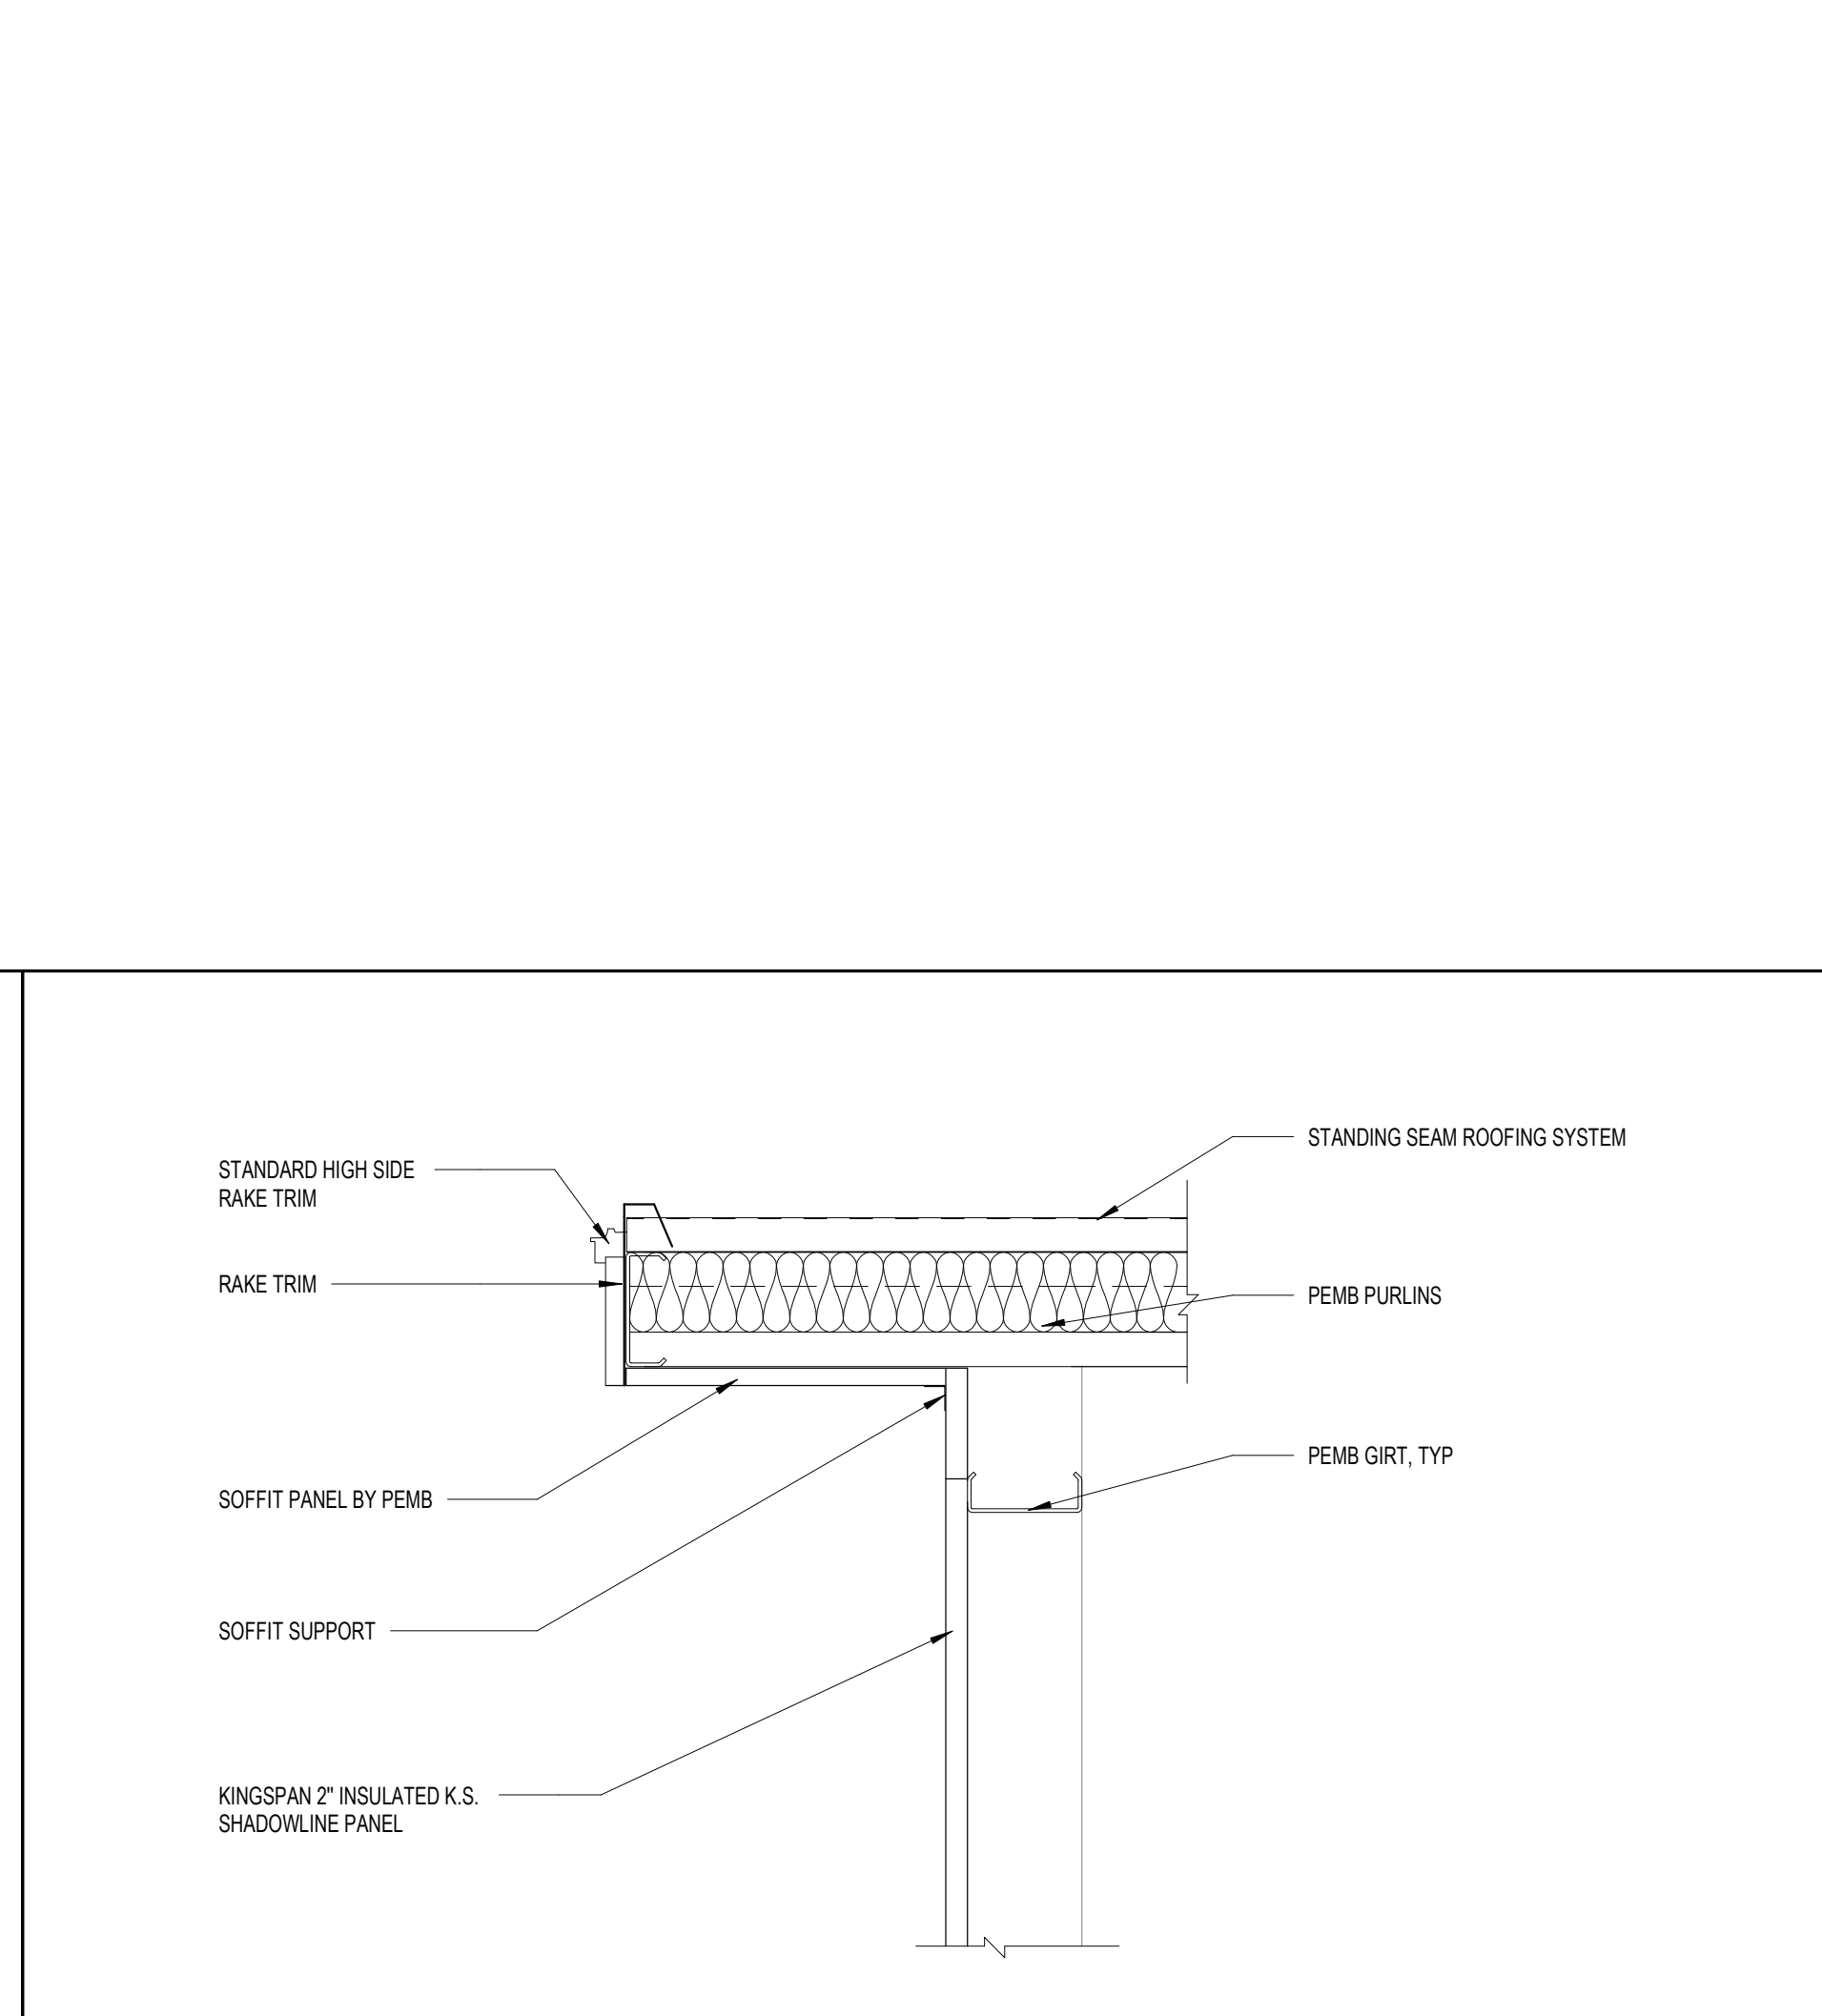
F1	WALL ROOF CONNECTION
----	----------------------
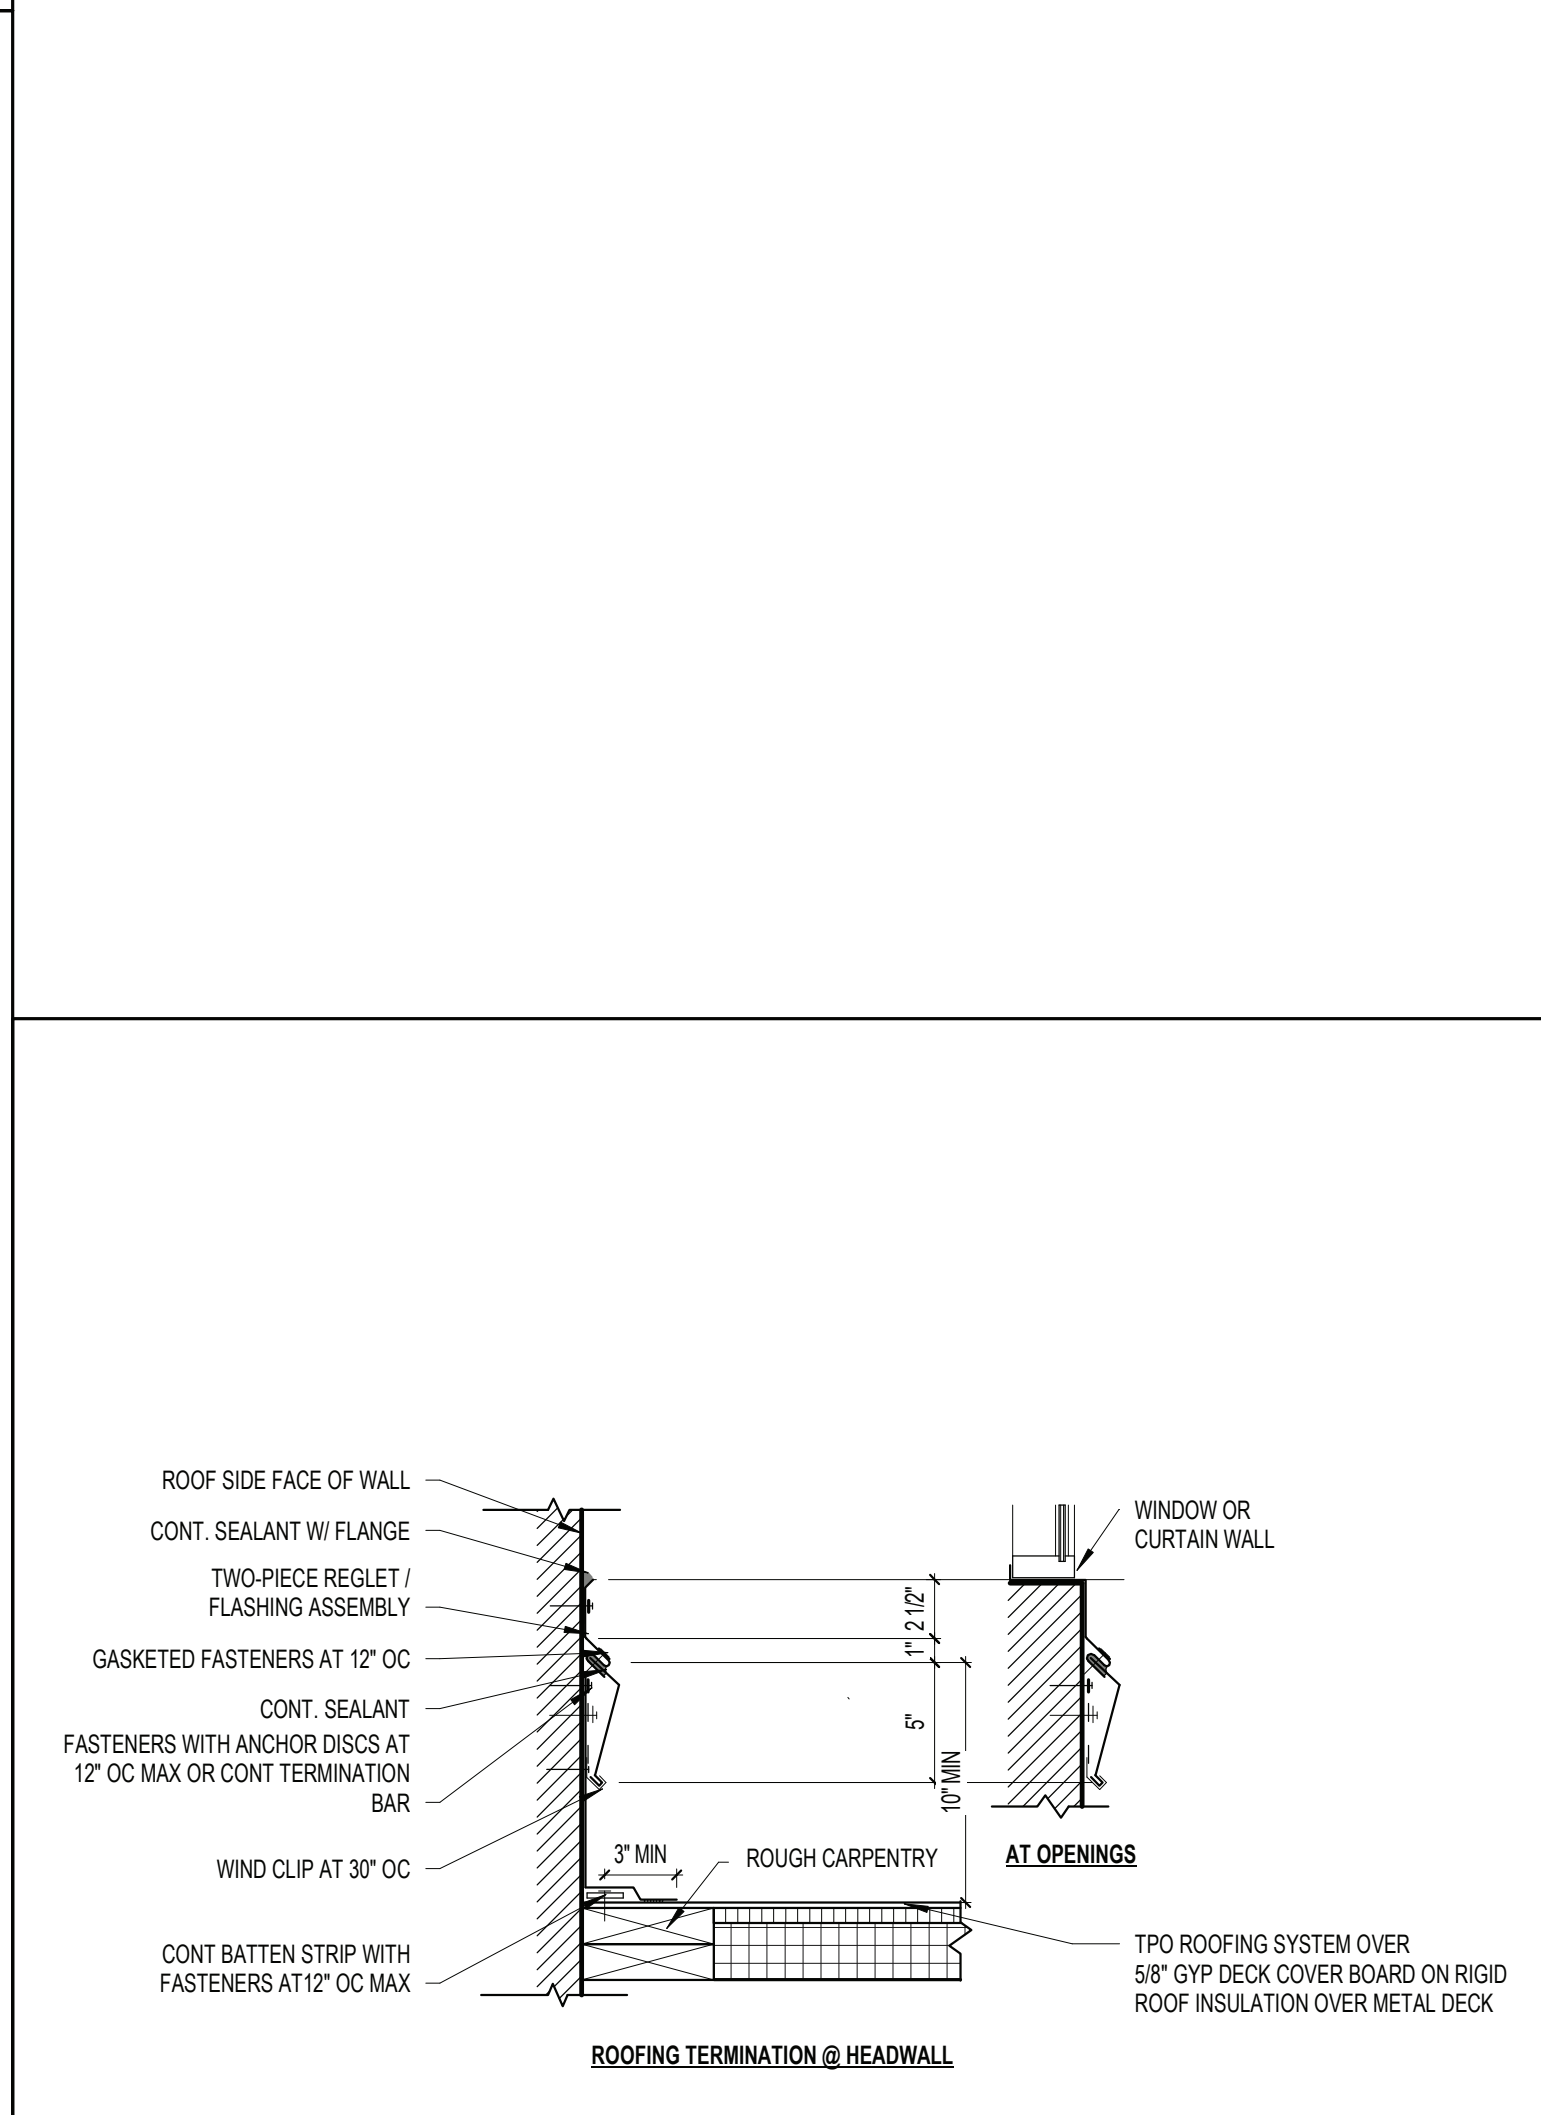
$$1\frac{1}{2}'' = 1'-0''$$


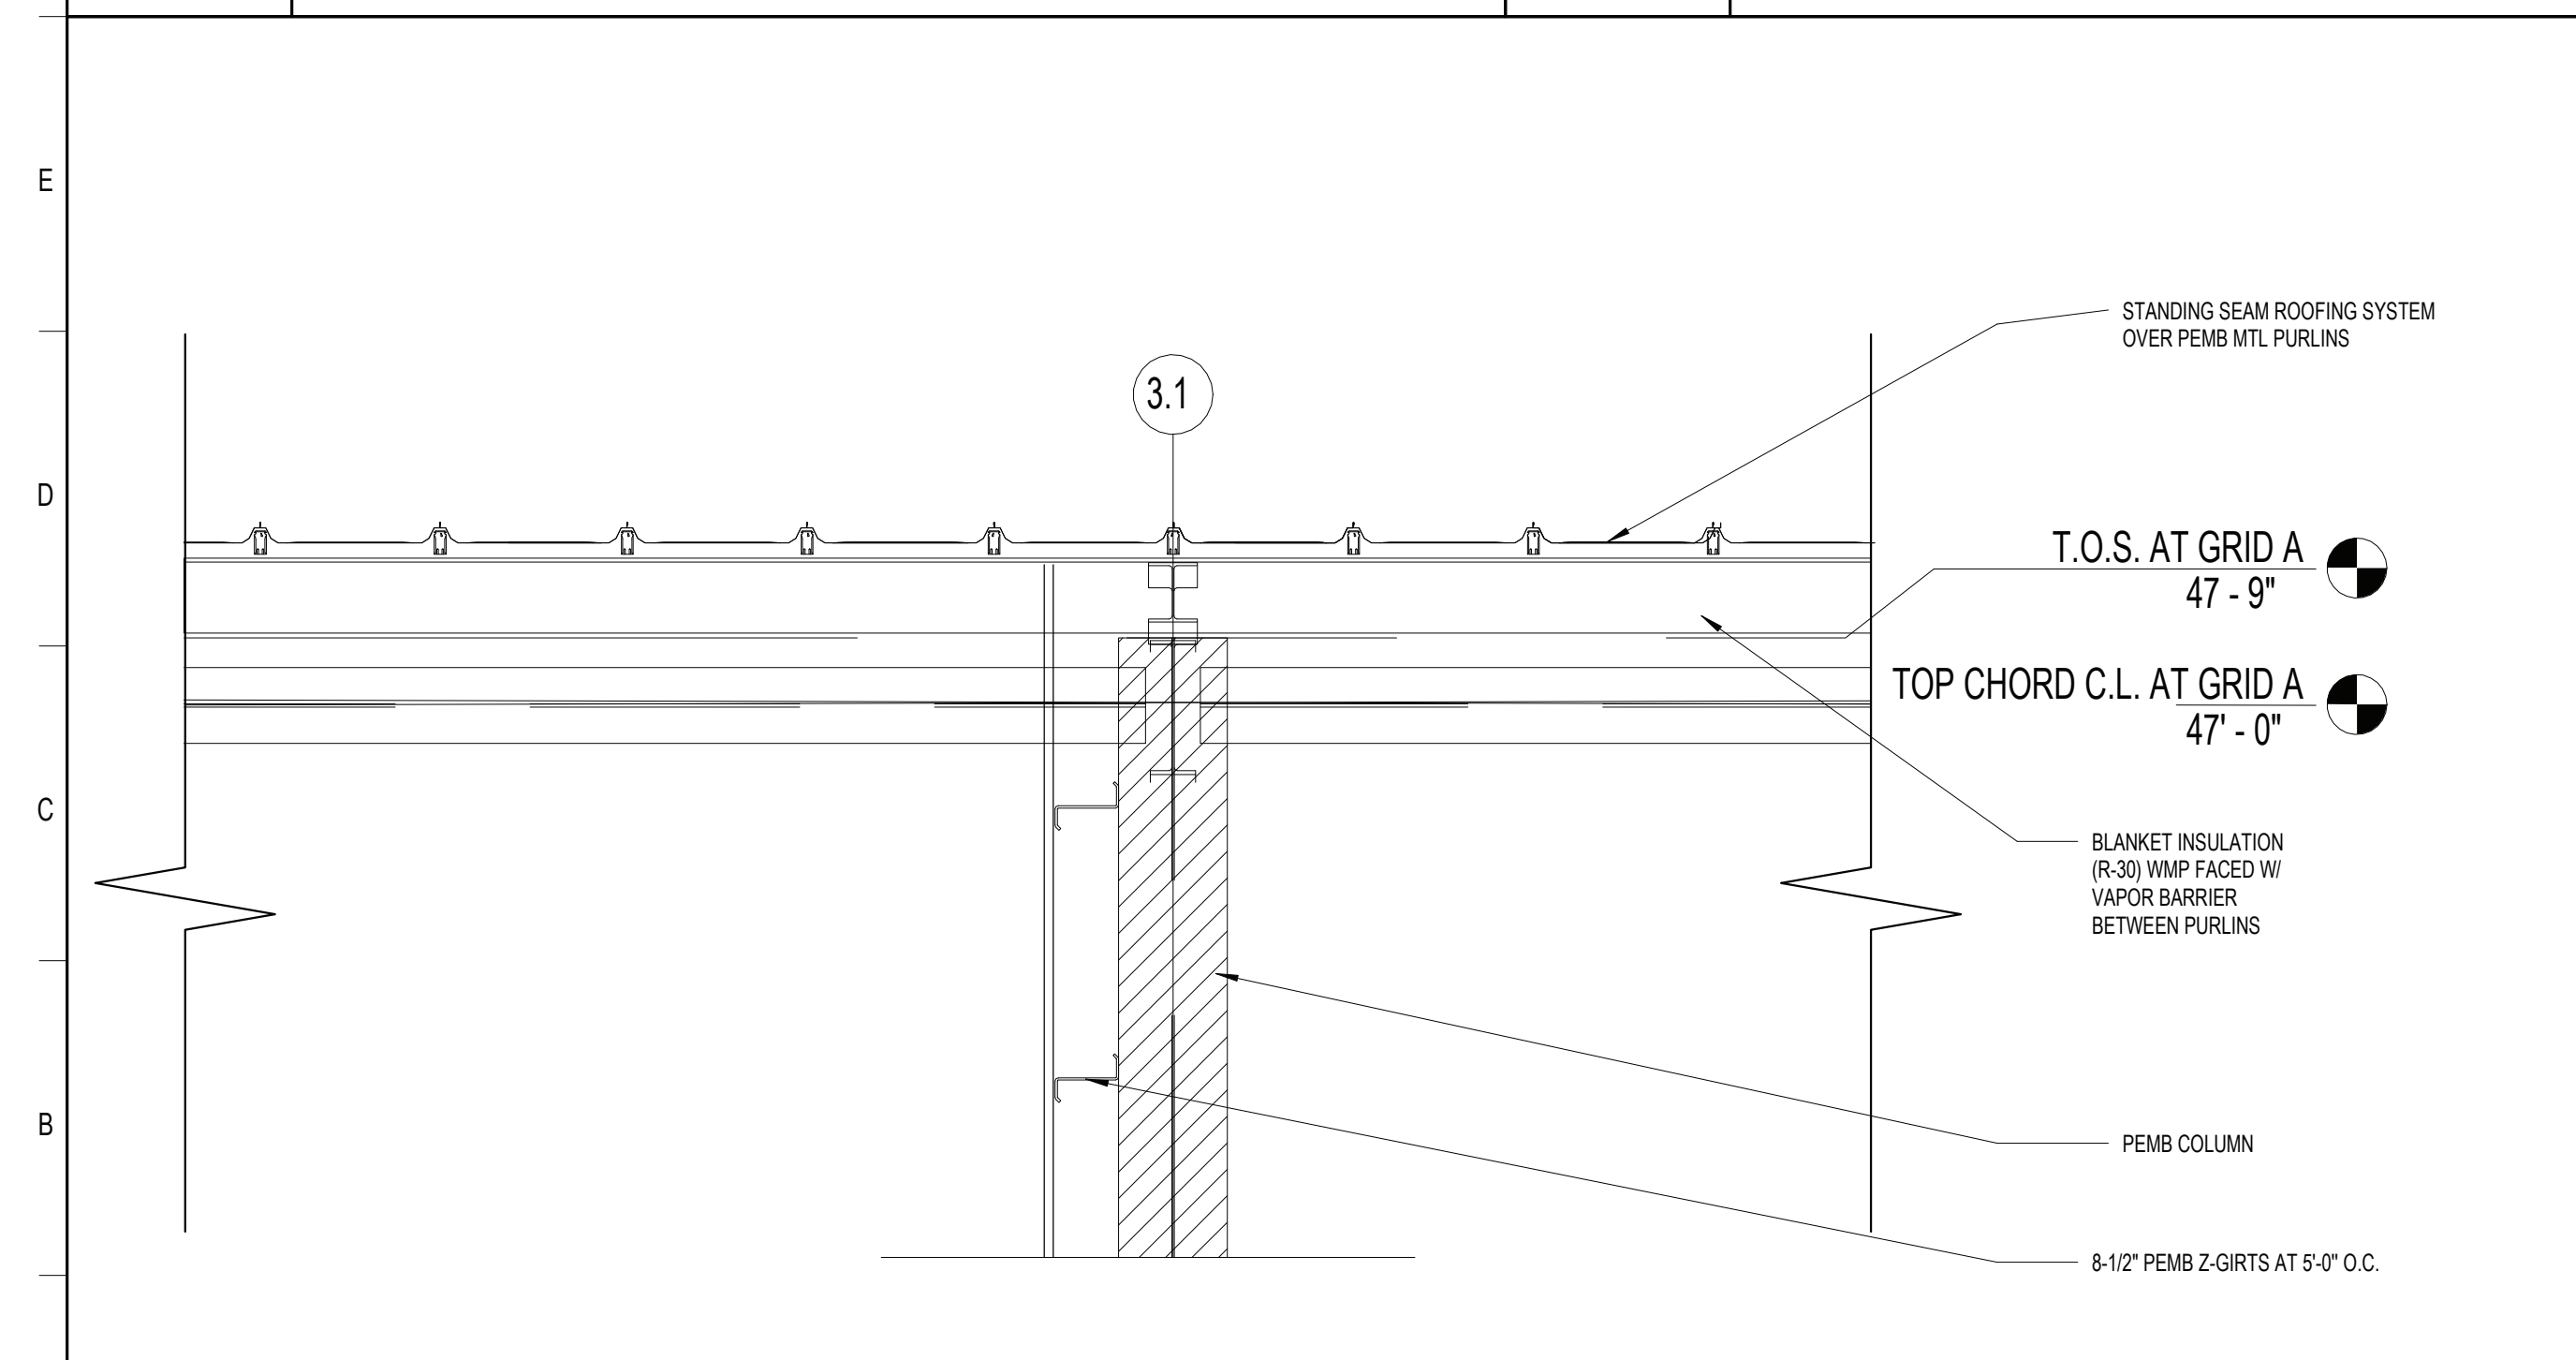
F5	REGLET AND COUNTERFLASHING (TPO)
----	----------------------------------
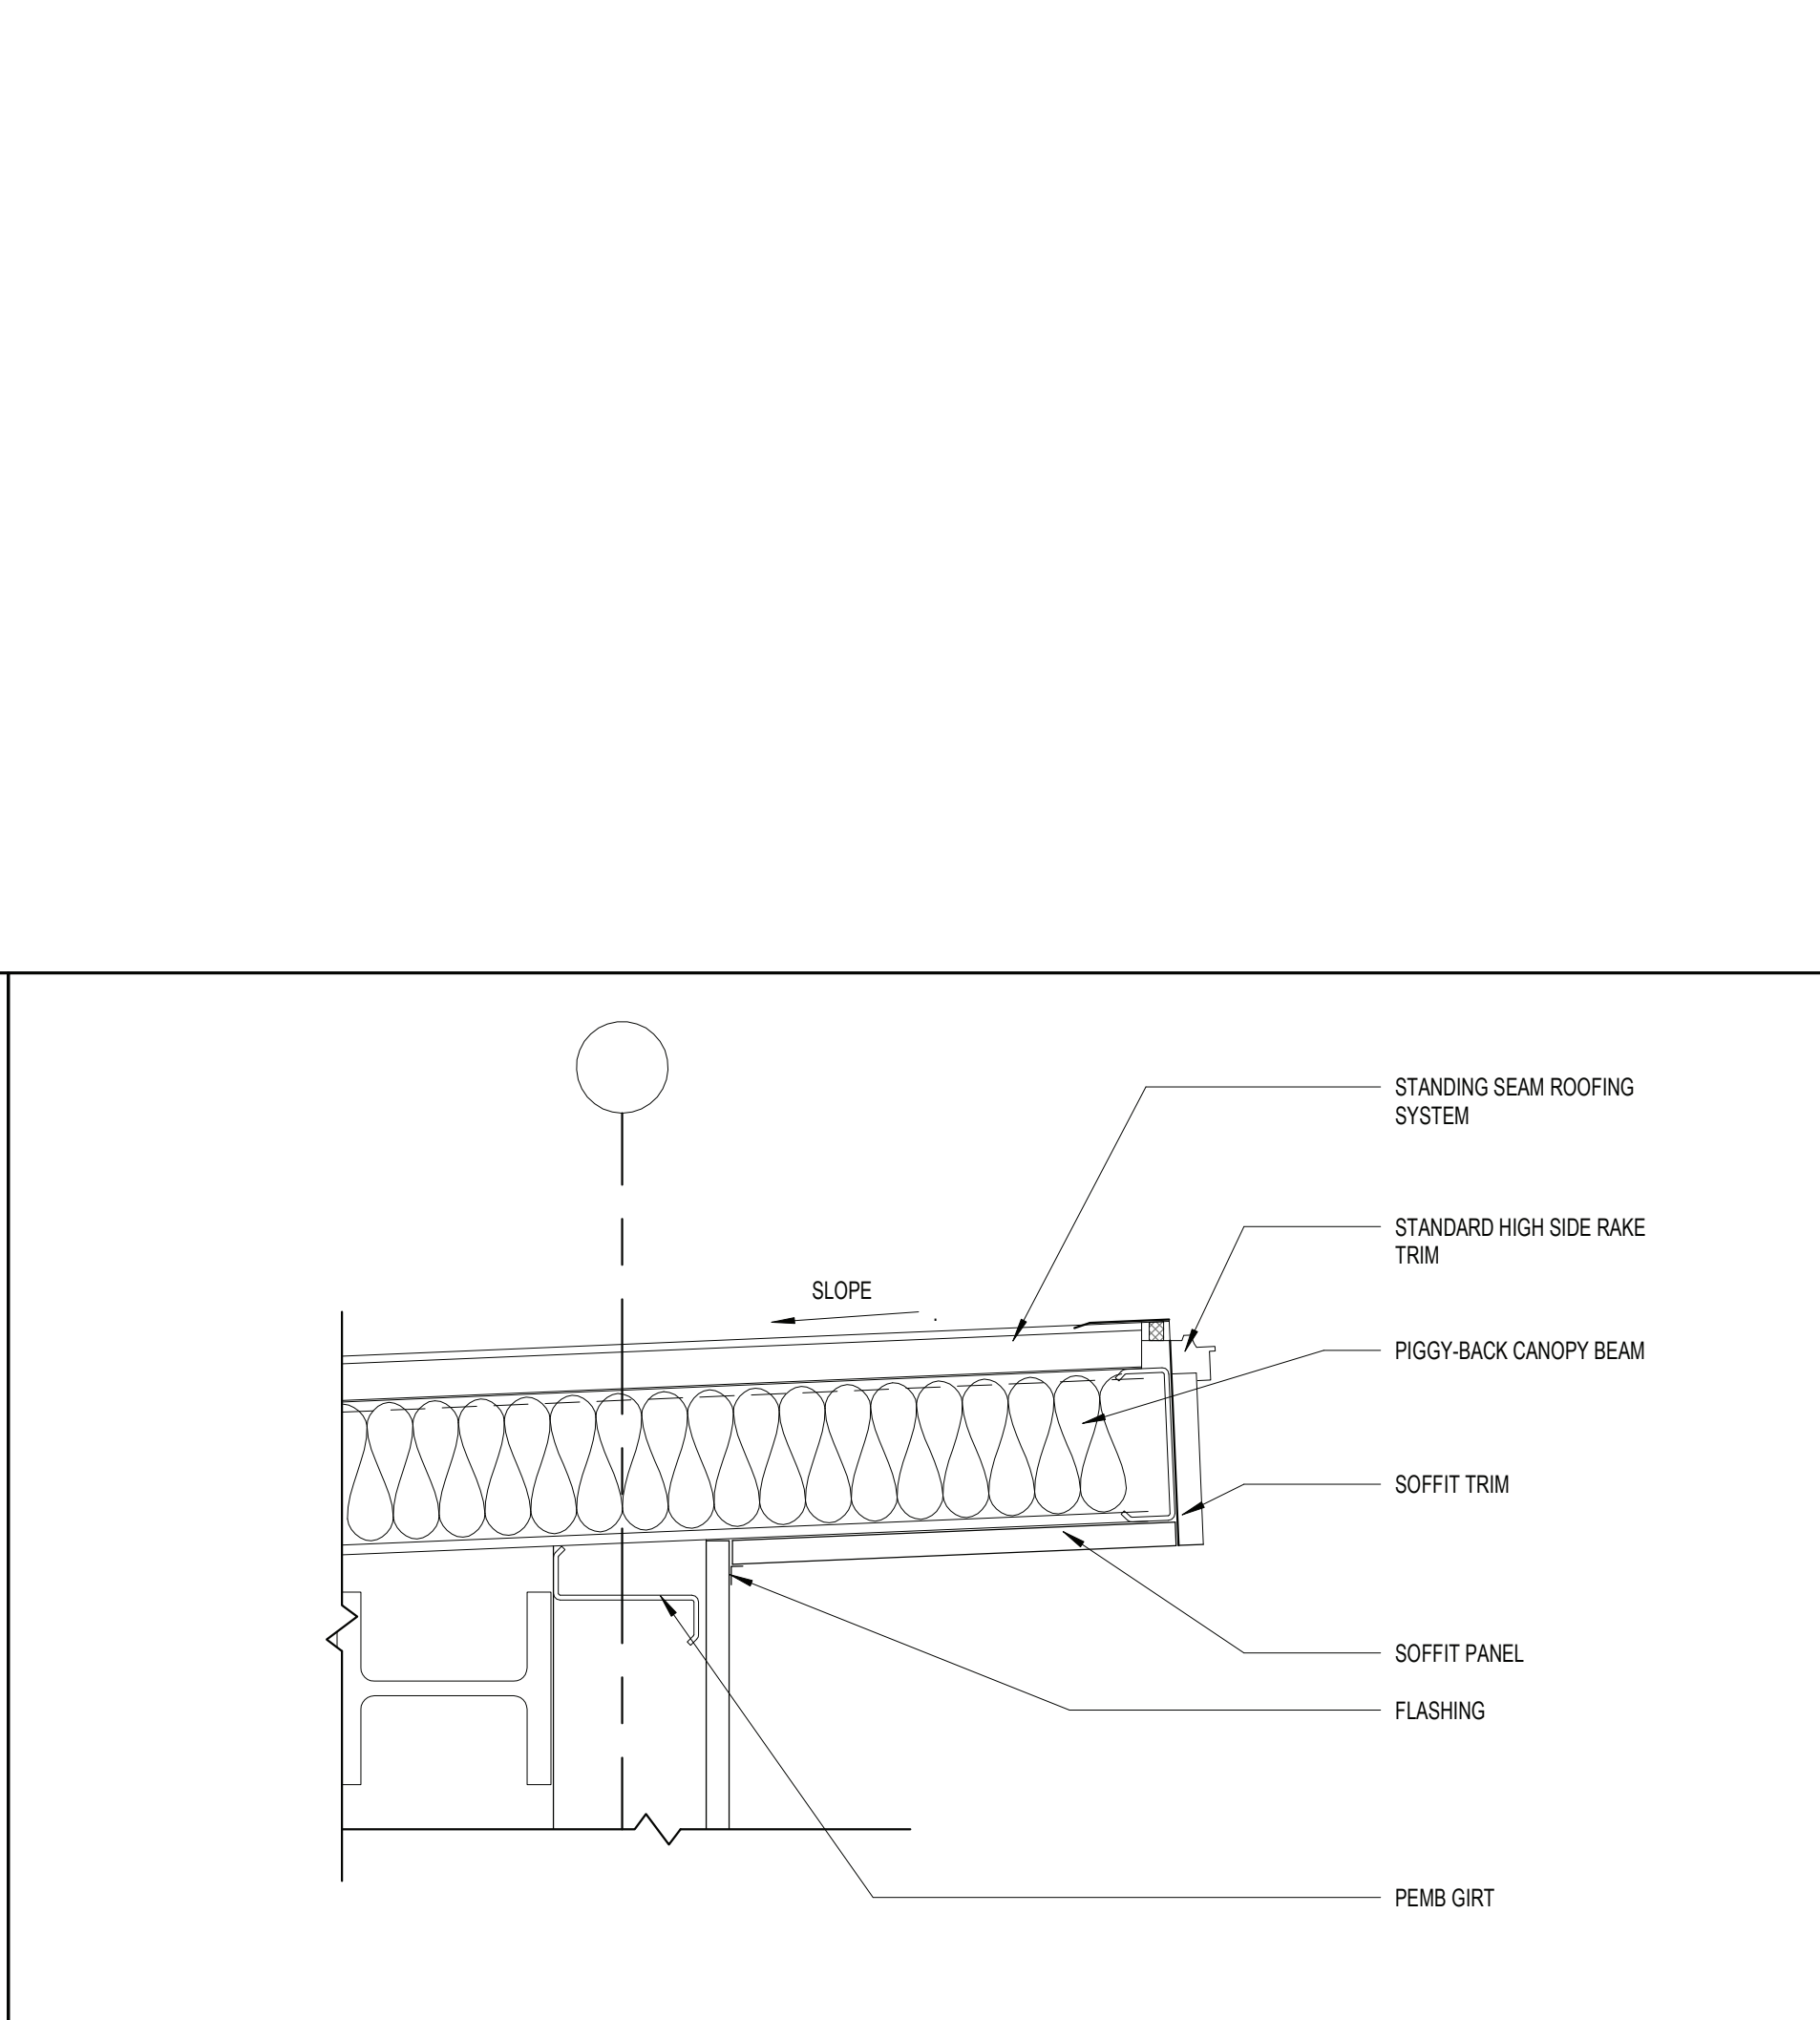
$$1\frac{1}{2}'' = 1'-0''$$


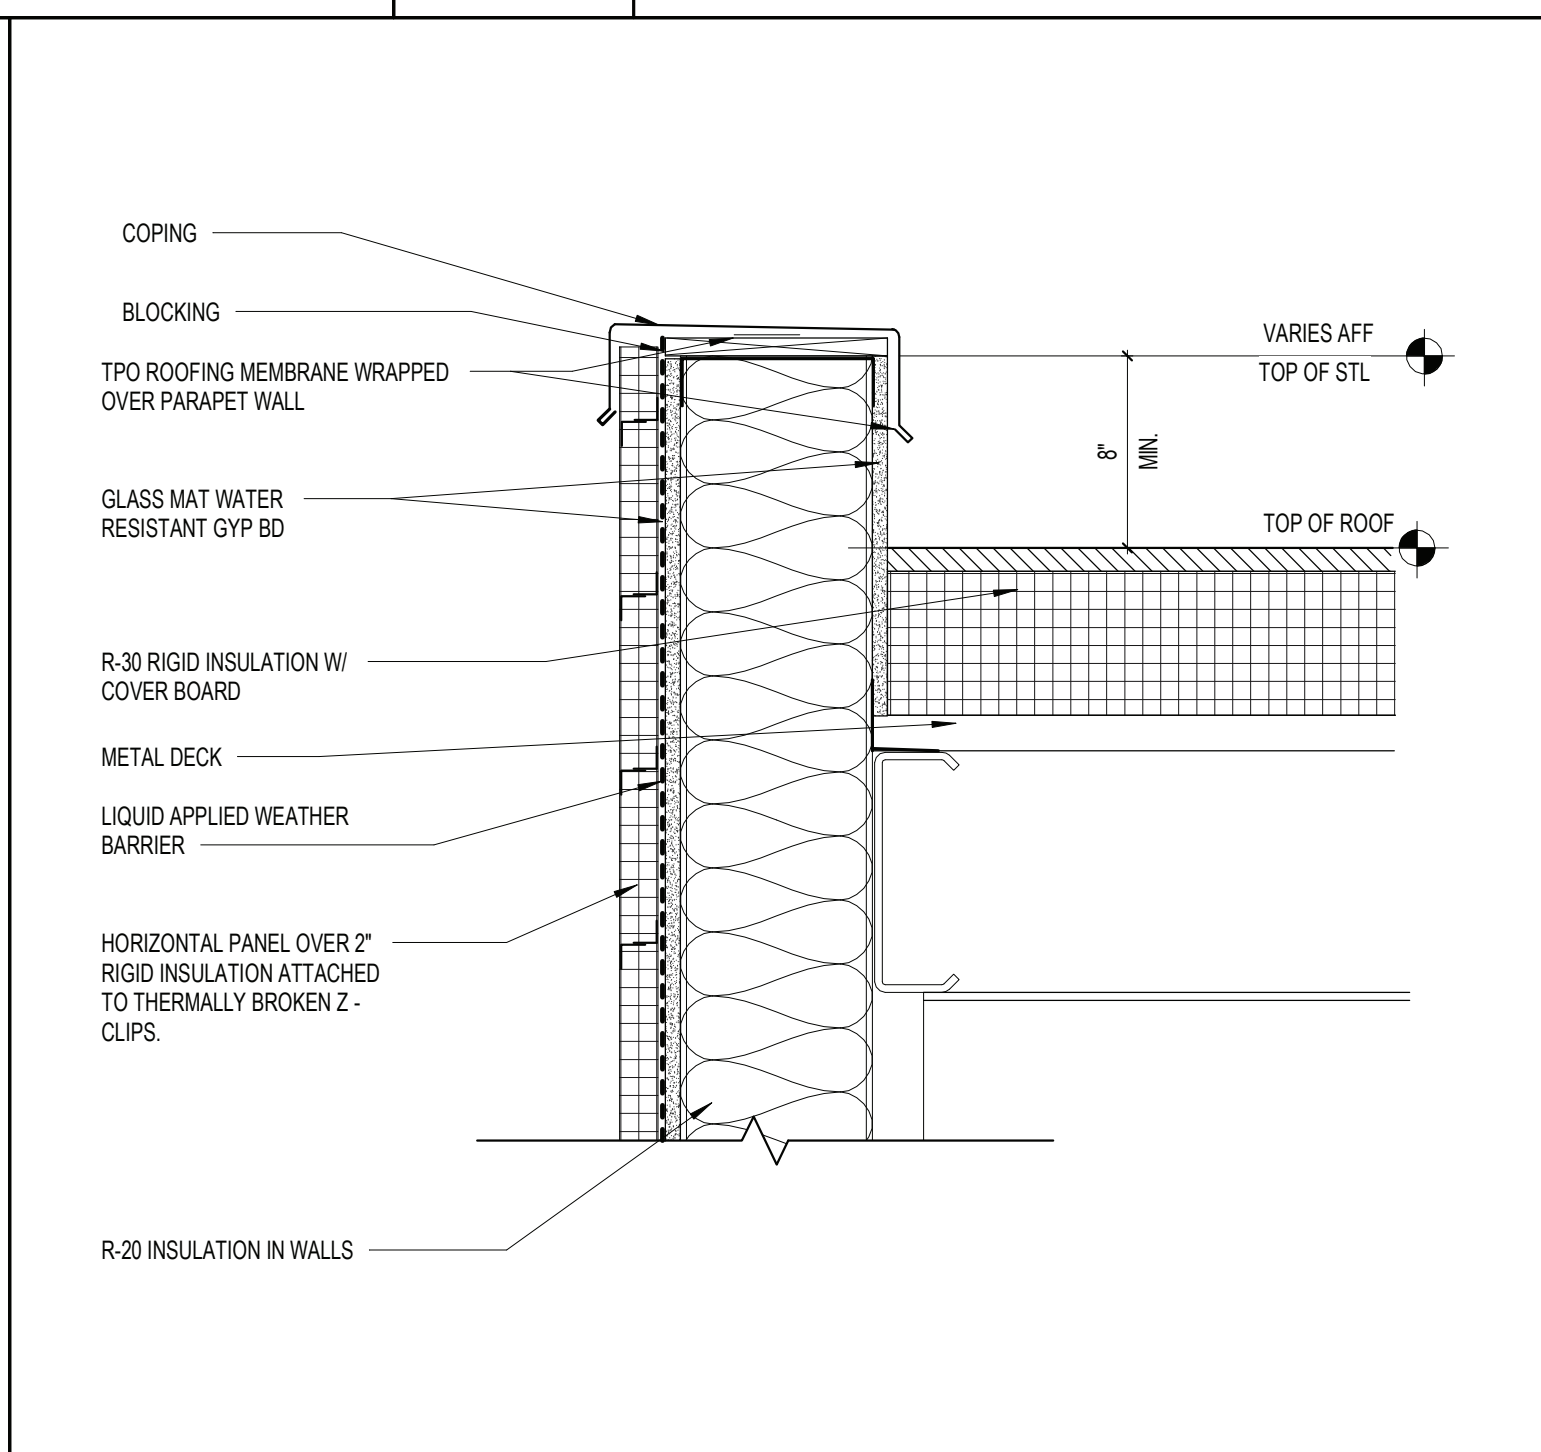
F9	DETAIL - ROOF EAVE HIGH SIDE
----	------------------------------

$$1'' = 1'-0''$$


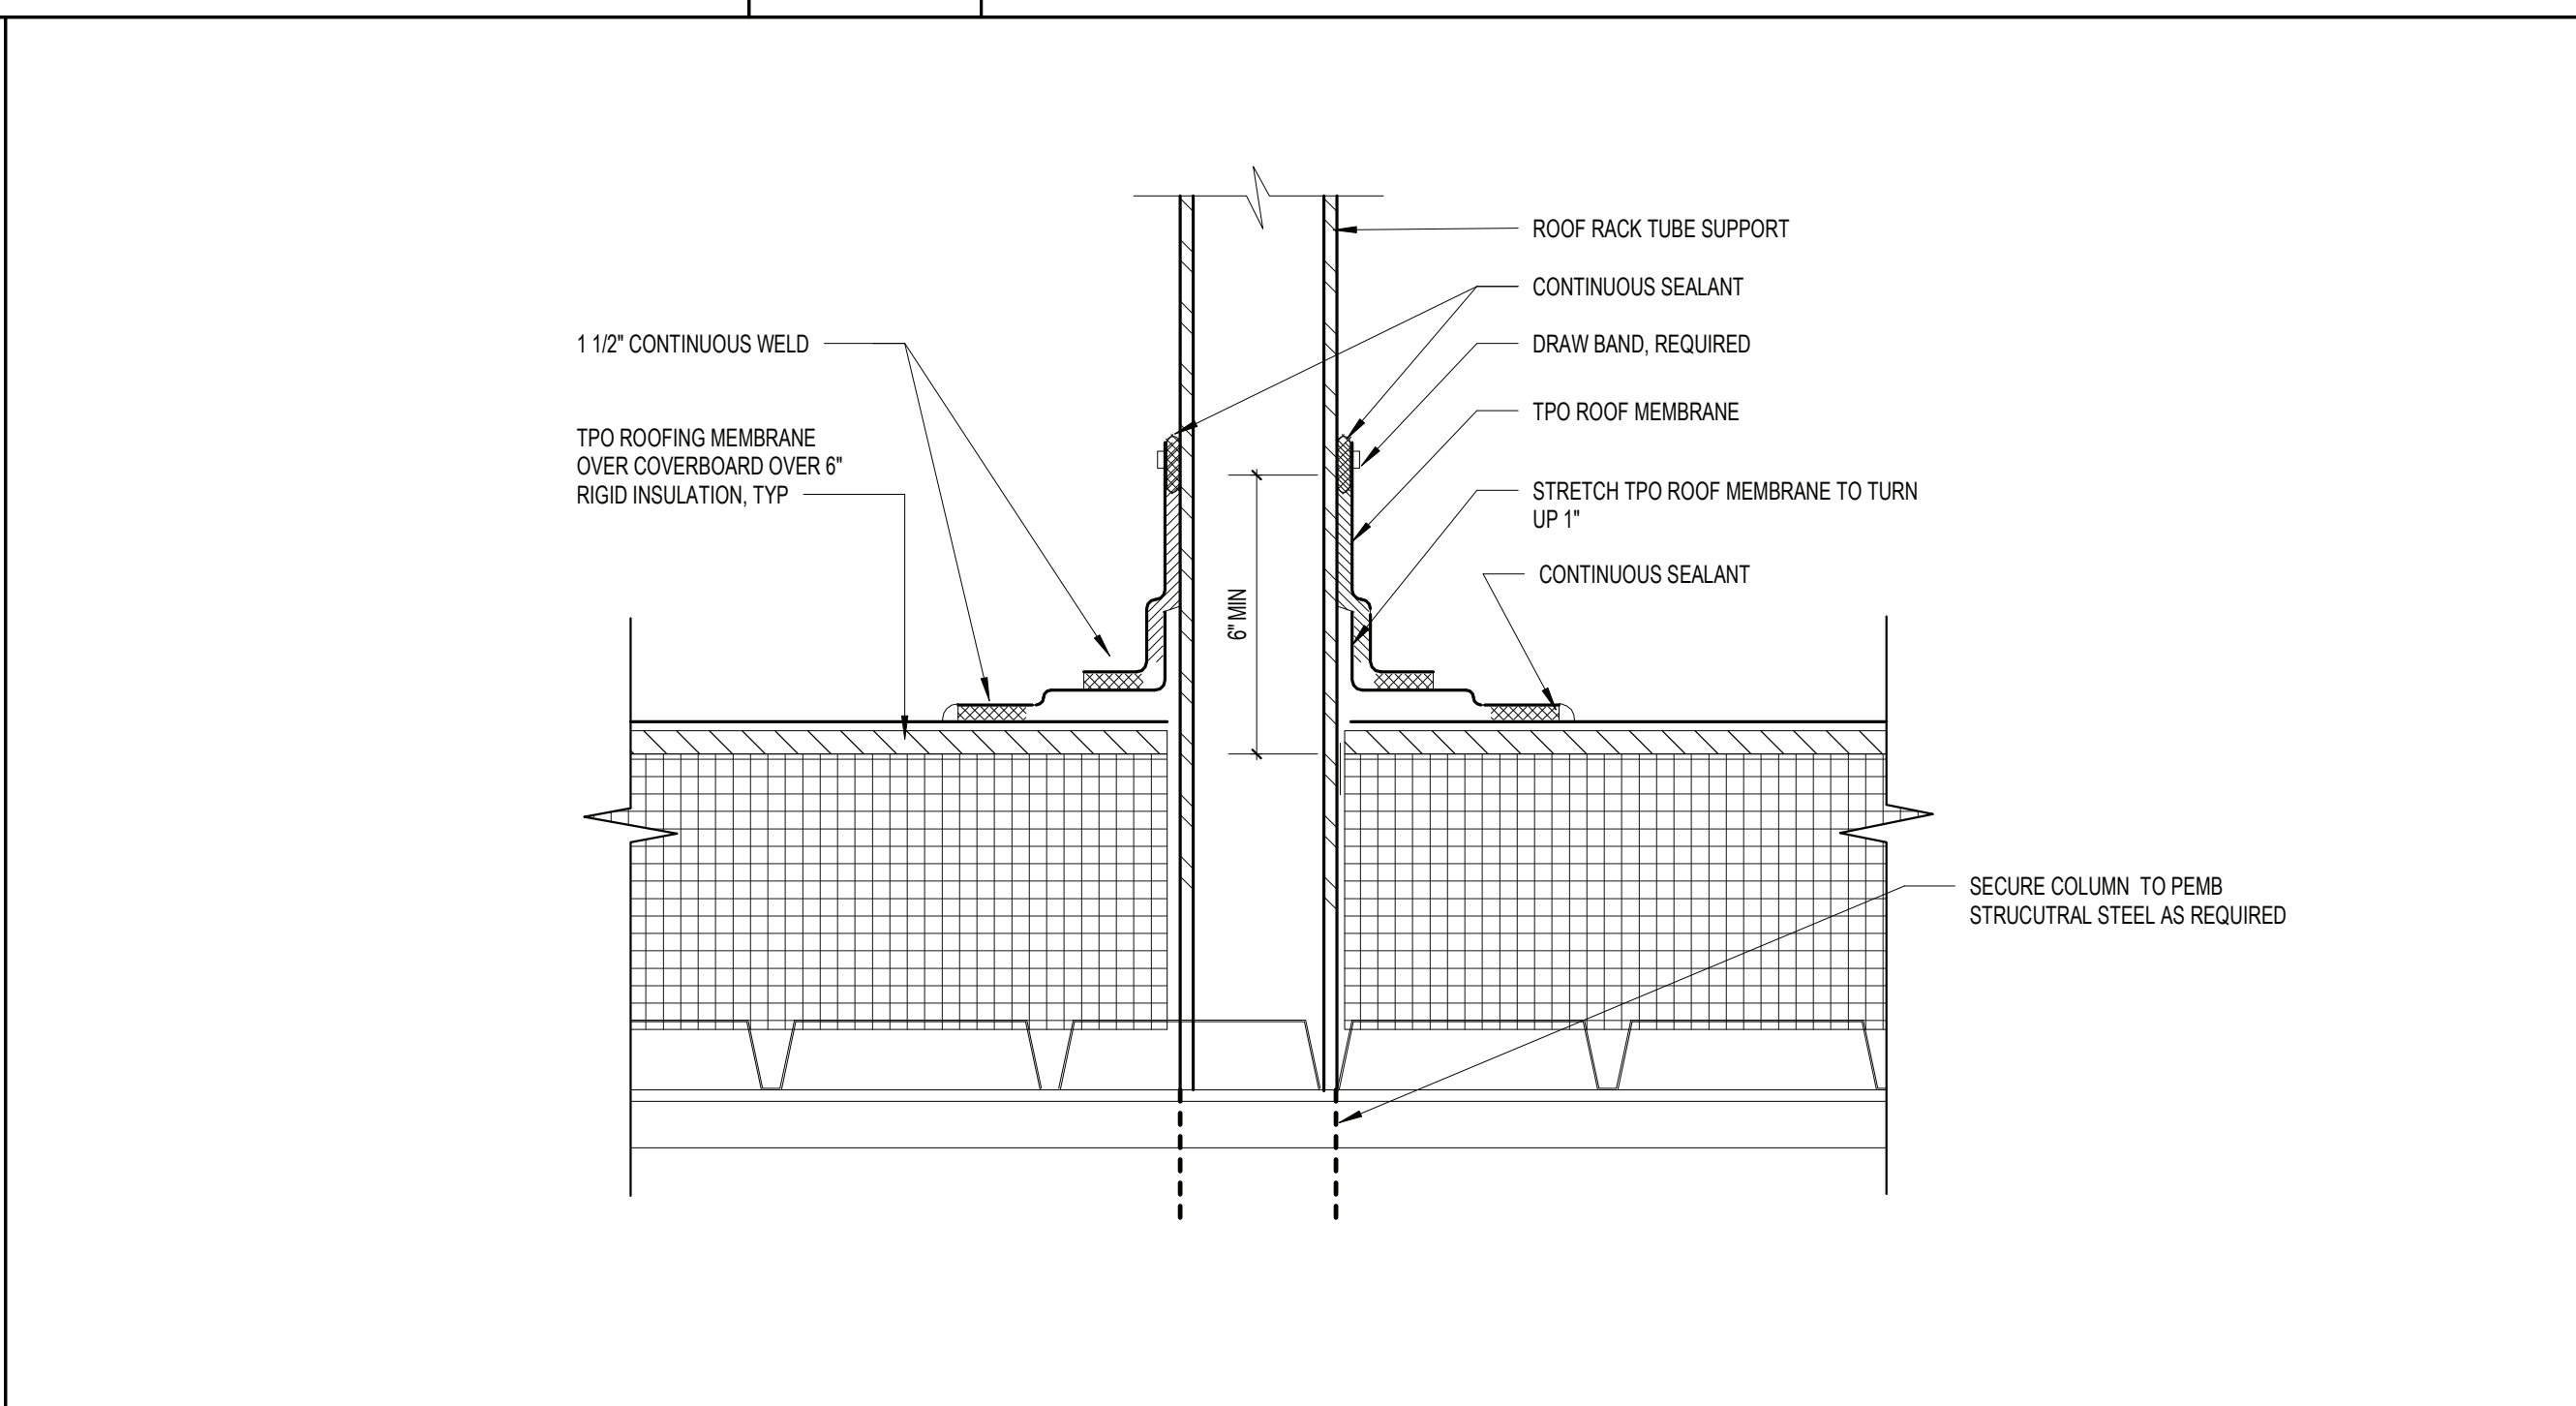
F14	DETAIL - ROOF EAVE - RAKE
-----	---------------------------

$$3/4" = 1'-0"$$


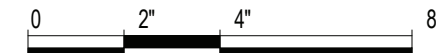
A1	DETAIL - ROOF
----	---------------



$$1/2'' = 1'-0''$$


A8	DETAIL - PARAPET (STUD WALL)
----	-------------------------------

$$1\frac{1}{2}'' = 1'-0''$$


A12	ROOF RACK SUPPORT DETAIL
-----	--------------------------

$$3'' = 1'-0''$$

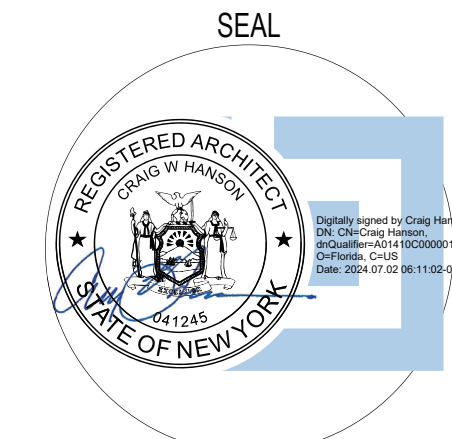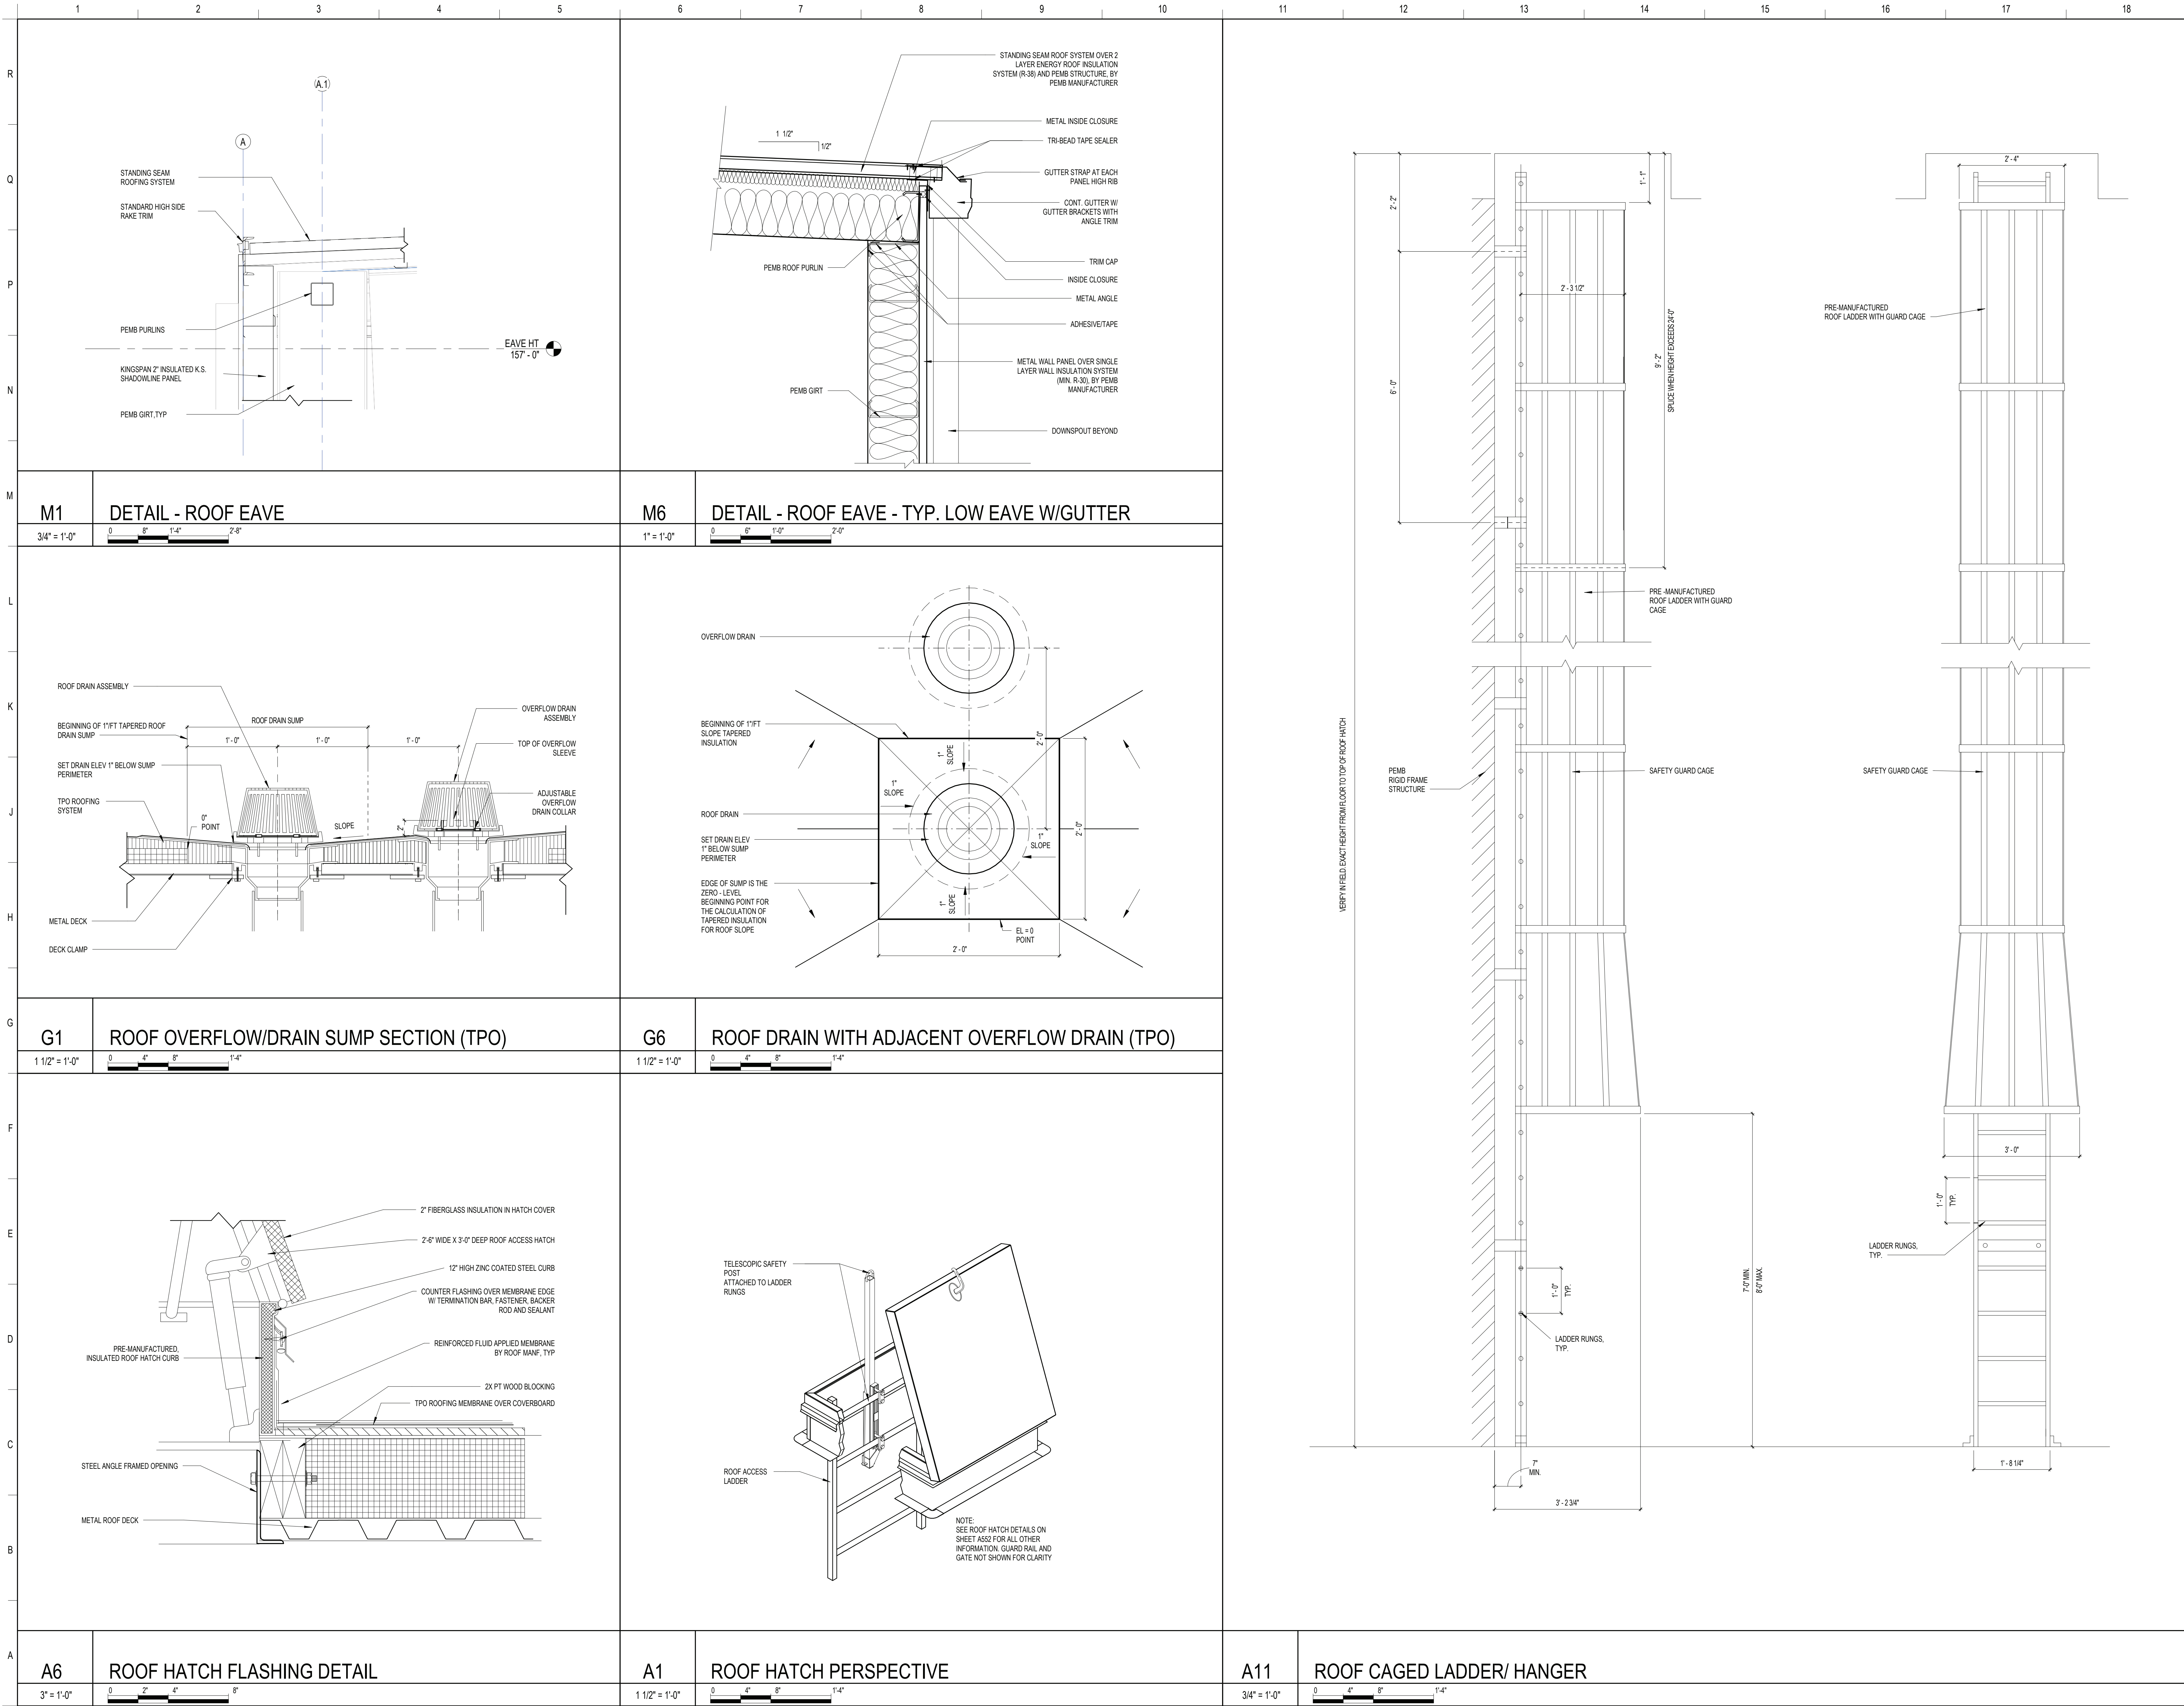


REVISIONS		
MARK	DESCRIPTION	DATE

KEY PLAN



SIGNATURE STEWART (SWF)
HANGAR

1188 1ST STREET, NEW WINDSOR, NY 12553

SIGNATURE AVIATION

SIGNATURE FLIGHT SUPPORT
13485 Veteran's Way Suite 600
Orlando, FL 32827



ISSUE DATE: 06/12/2024

COMM. NO.: 23715

DRAWN BY: Author CHECKED BY: Checker

ROOF DETAILS

A551

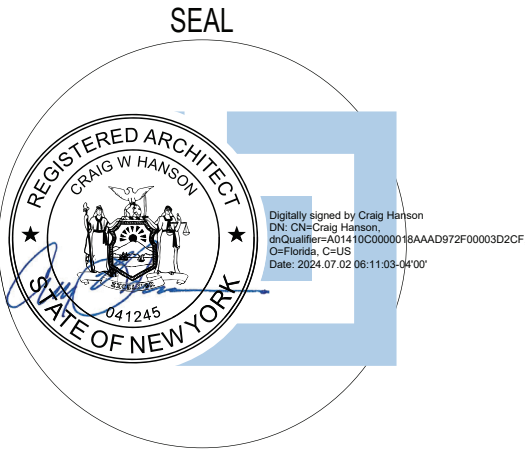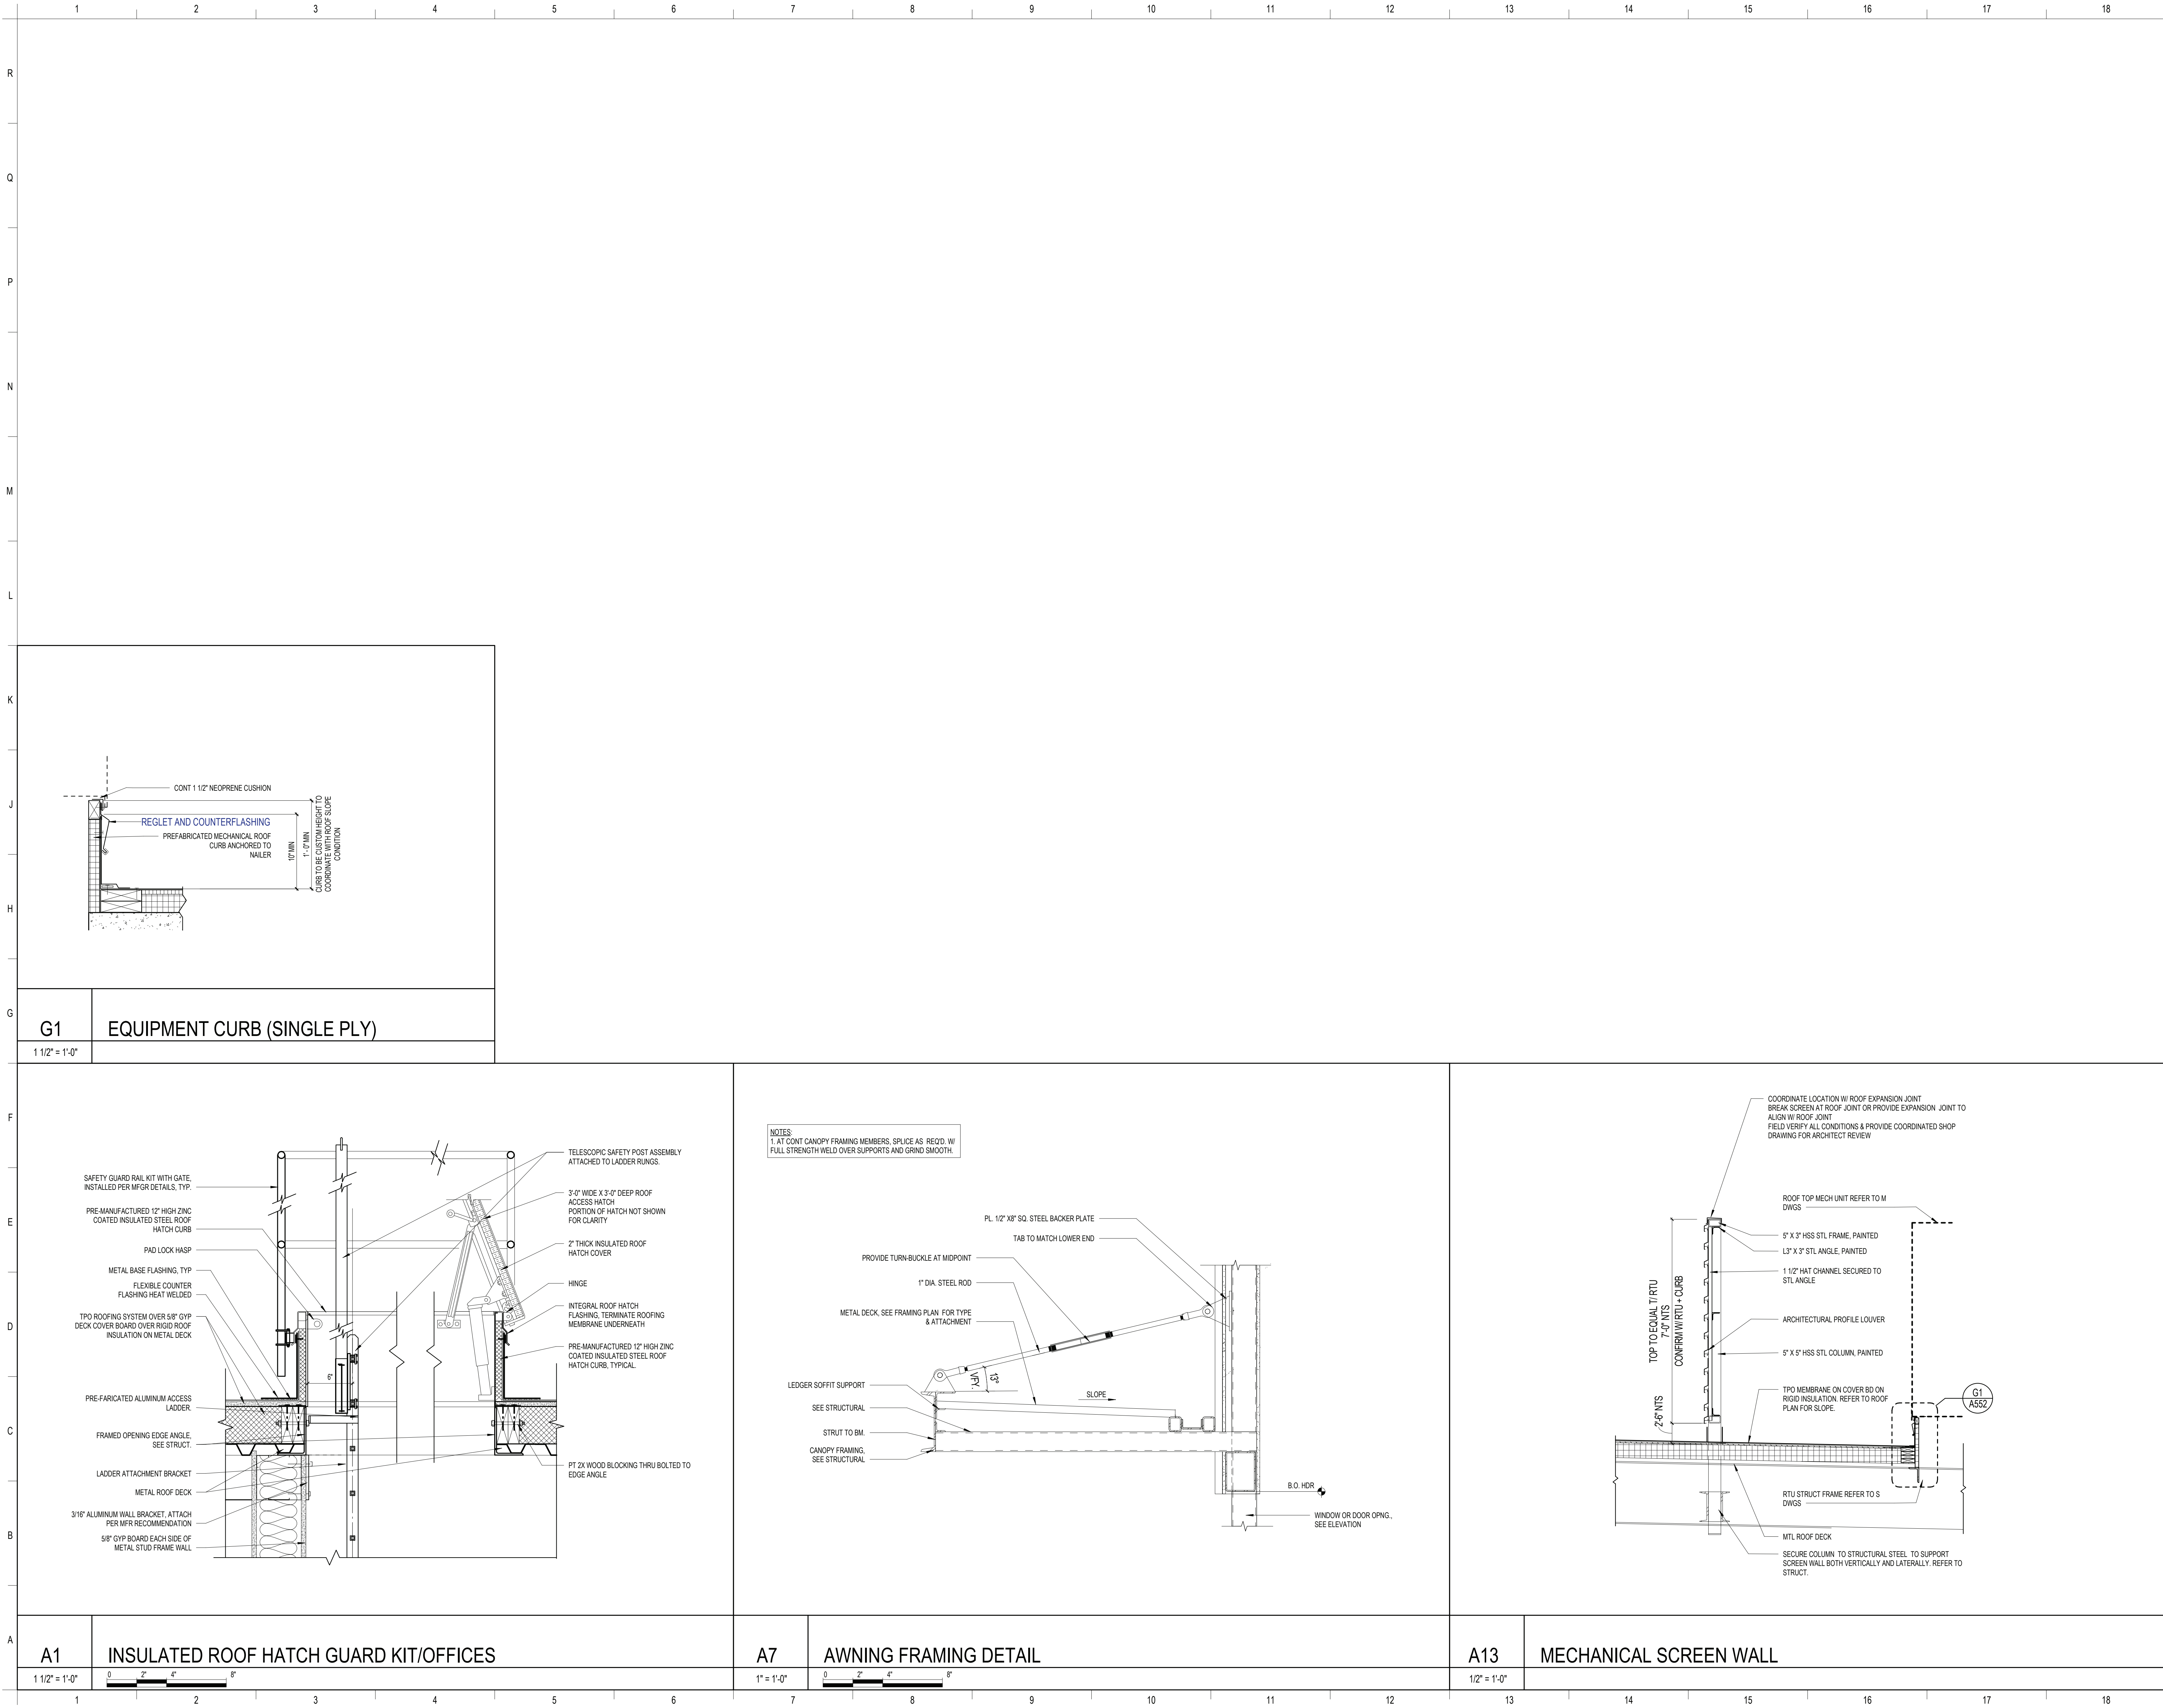

REVISIONS		
MARK	DESCRIPTION	DATE

KEY PLAN



SIGNATURE STEWART (SWF)
HANGAR

1188 1ST STREET, NEW WINDSOR, NY 12553



SIGNATURE FLIGHT SUPPORT
13485 Veteran's Way Suite 600
Orlando, FL 32827






ISSUE DATE: 06/12/2024
COMM. NO.: 23715

DRAWN BY: Author CHECKED BY: Checker

ROOF DETAILS

A552

100% PERMIT SET

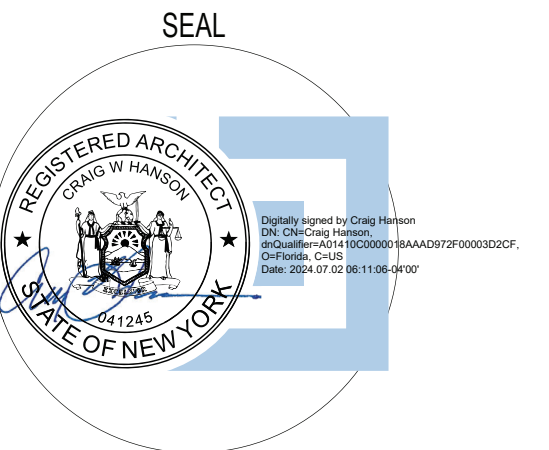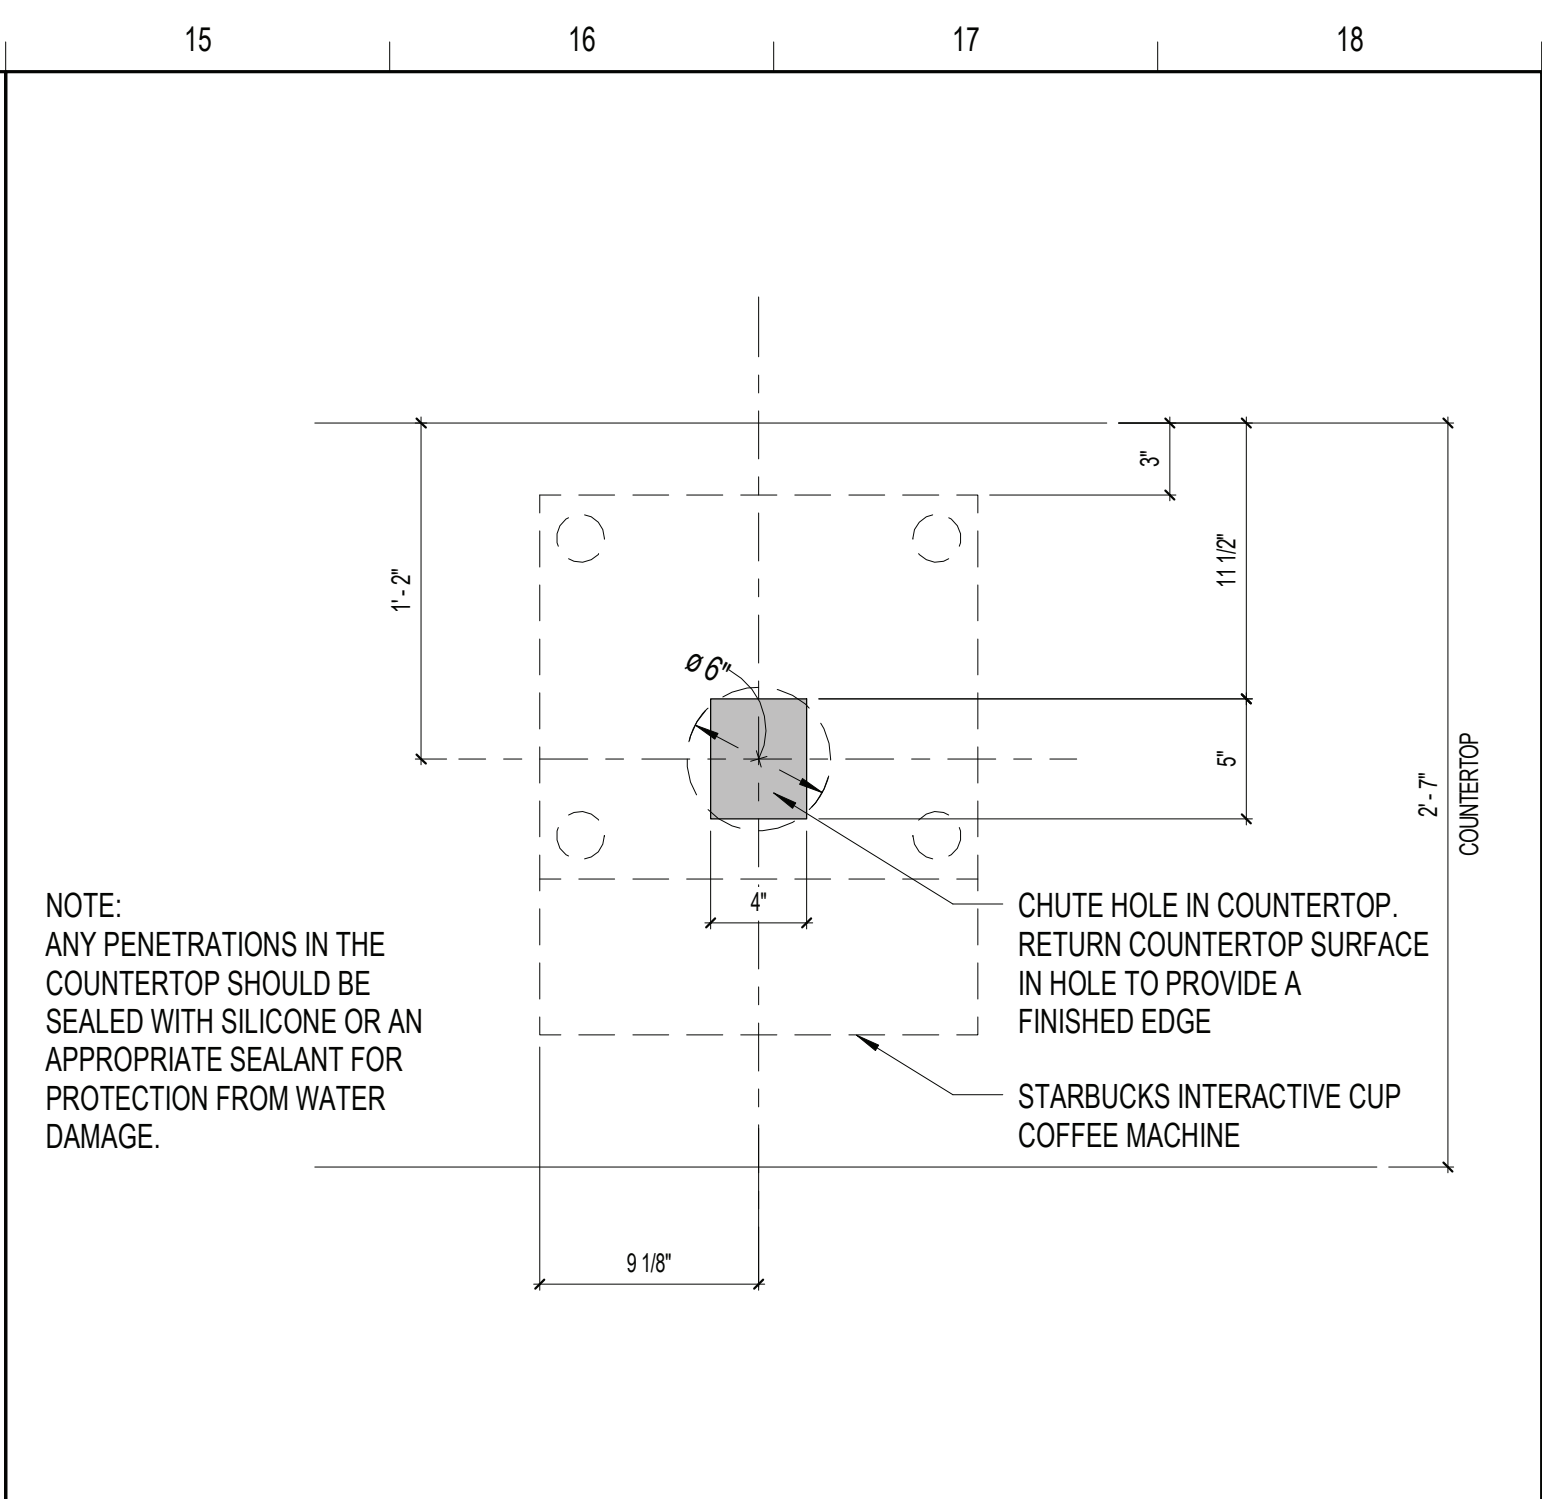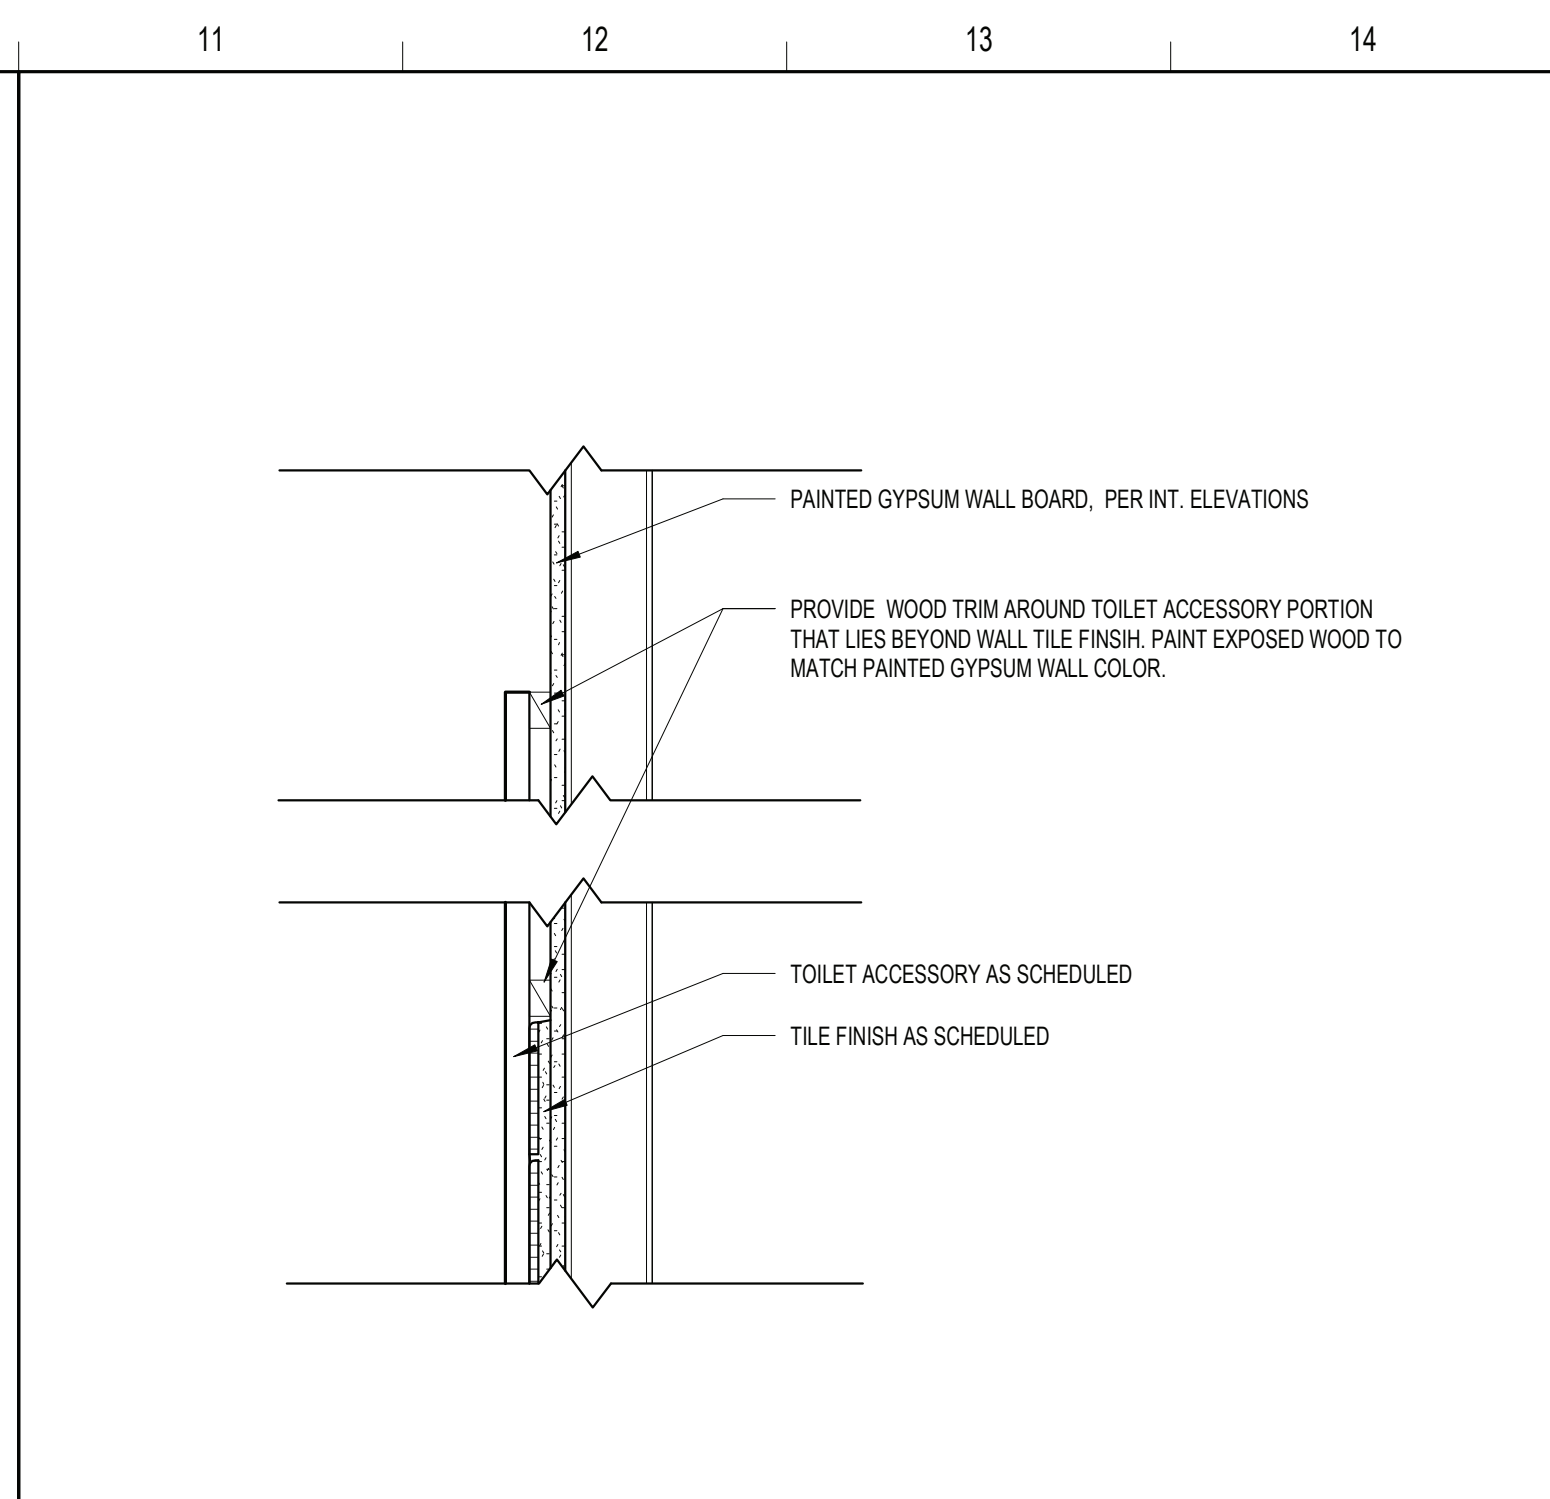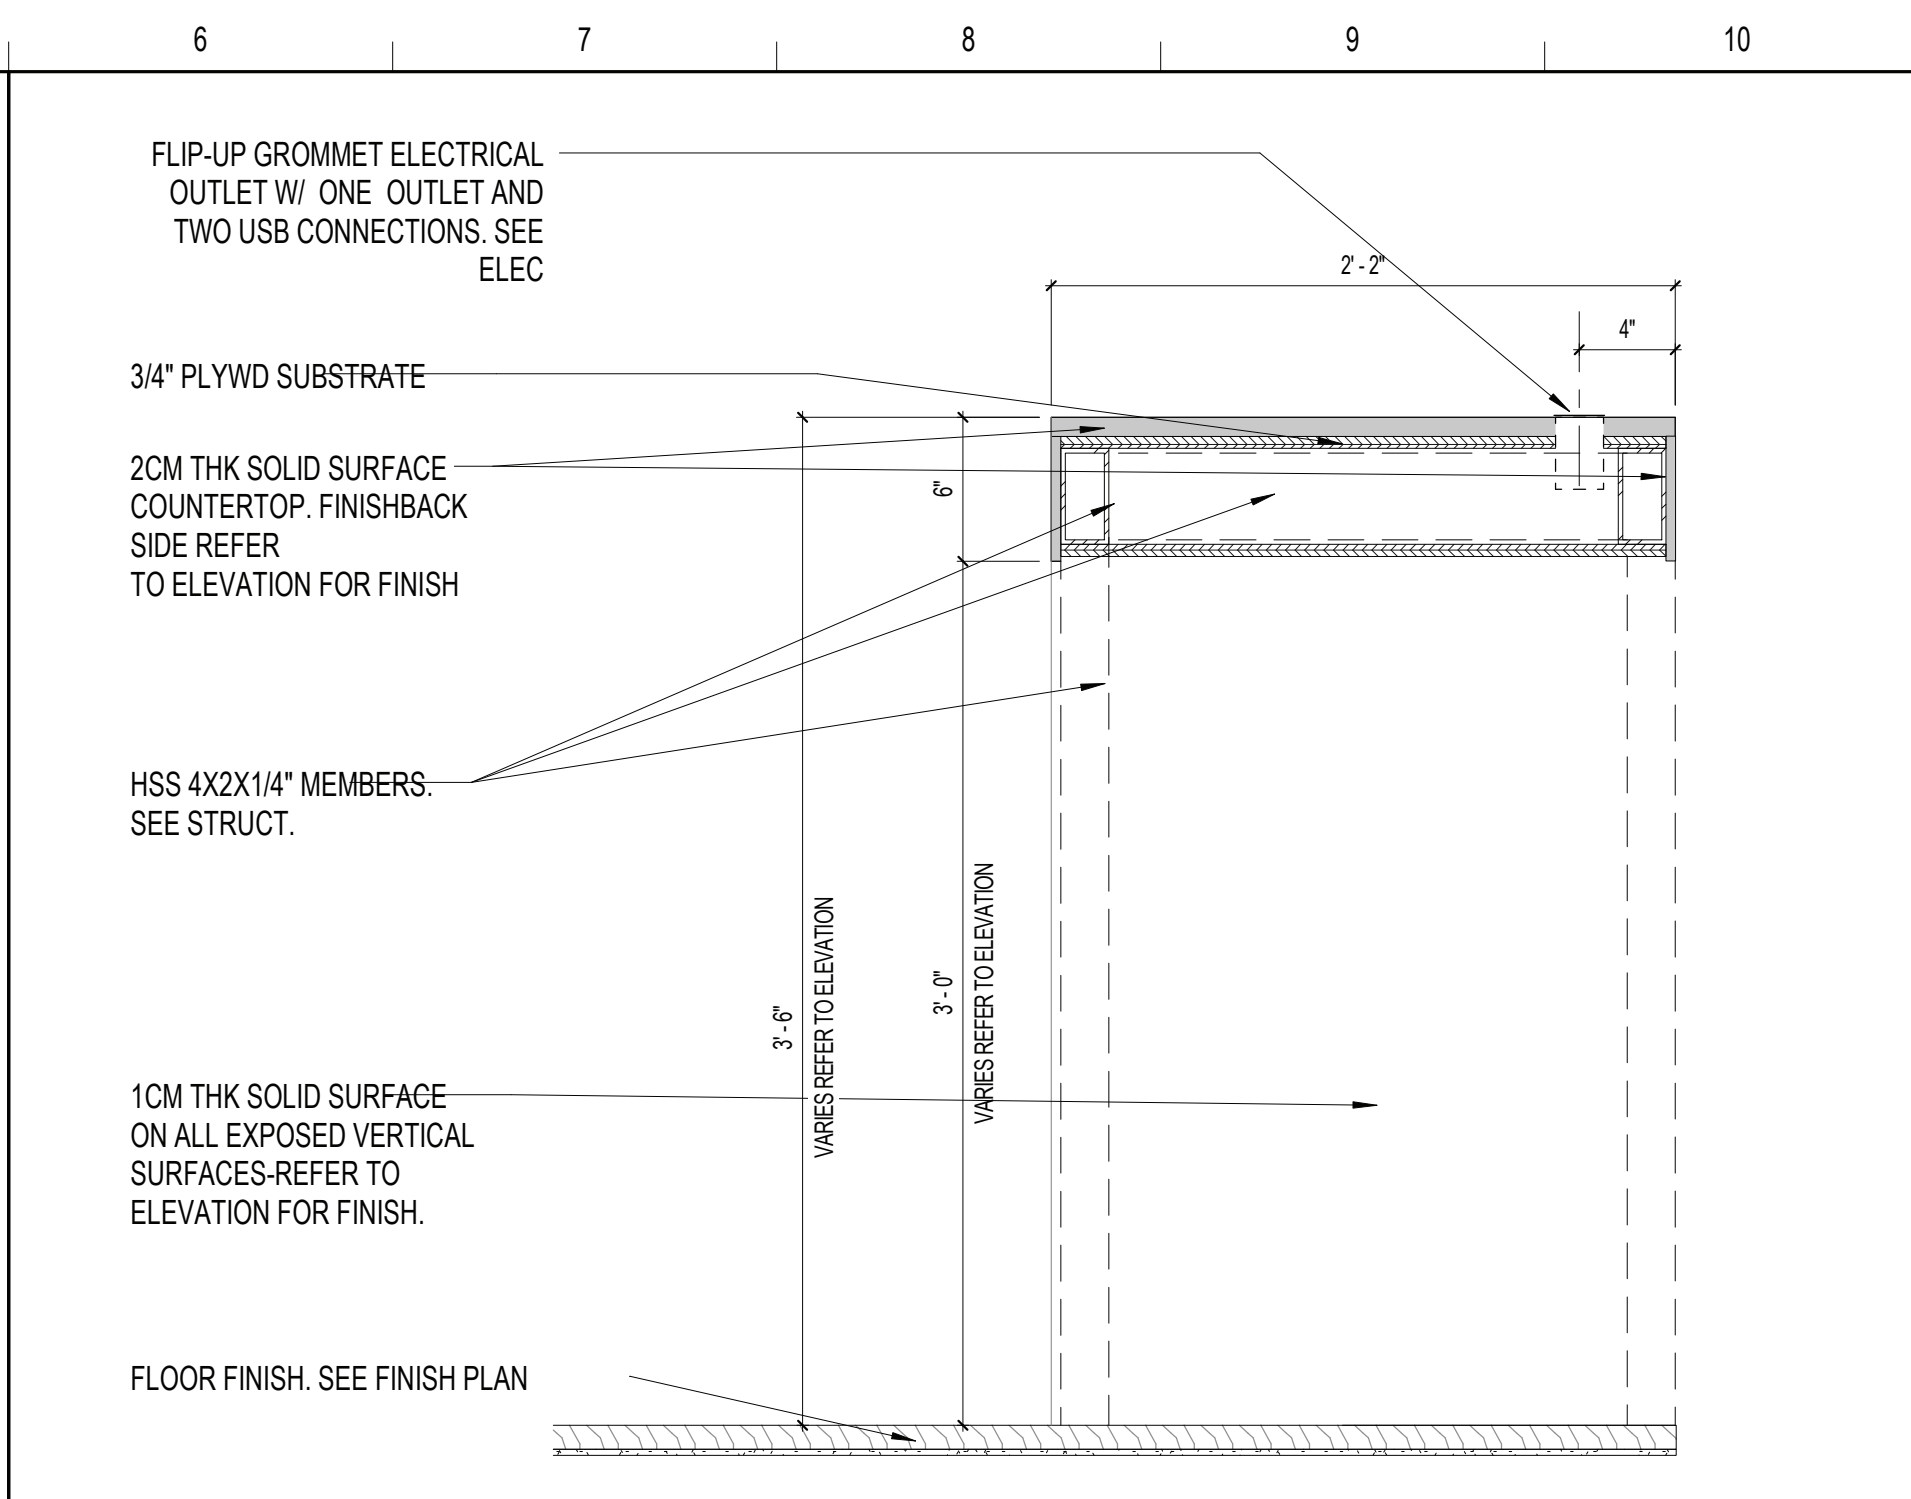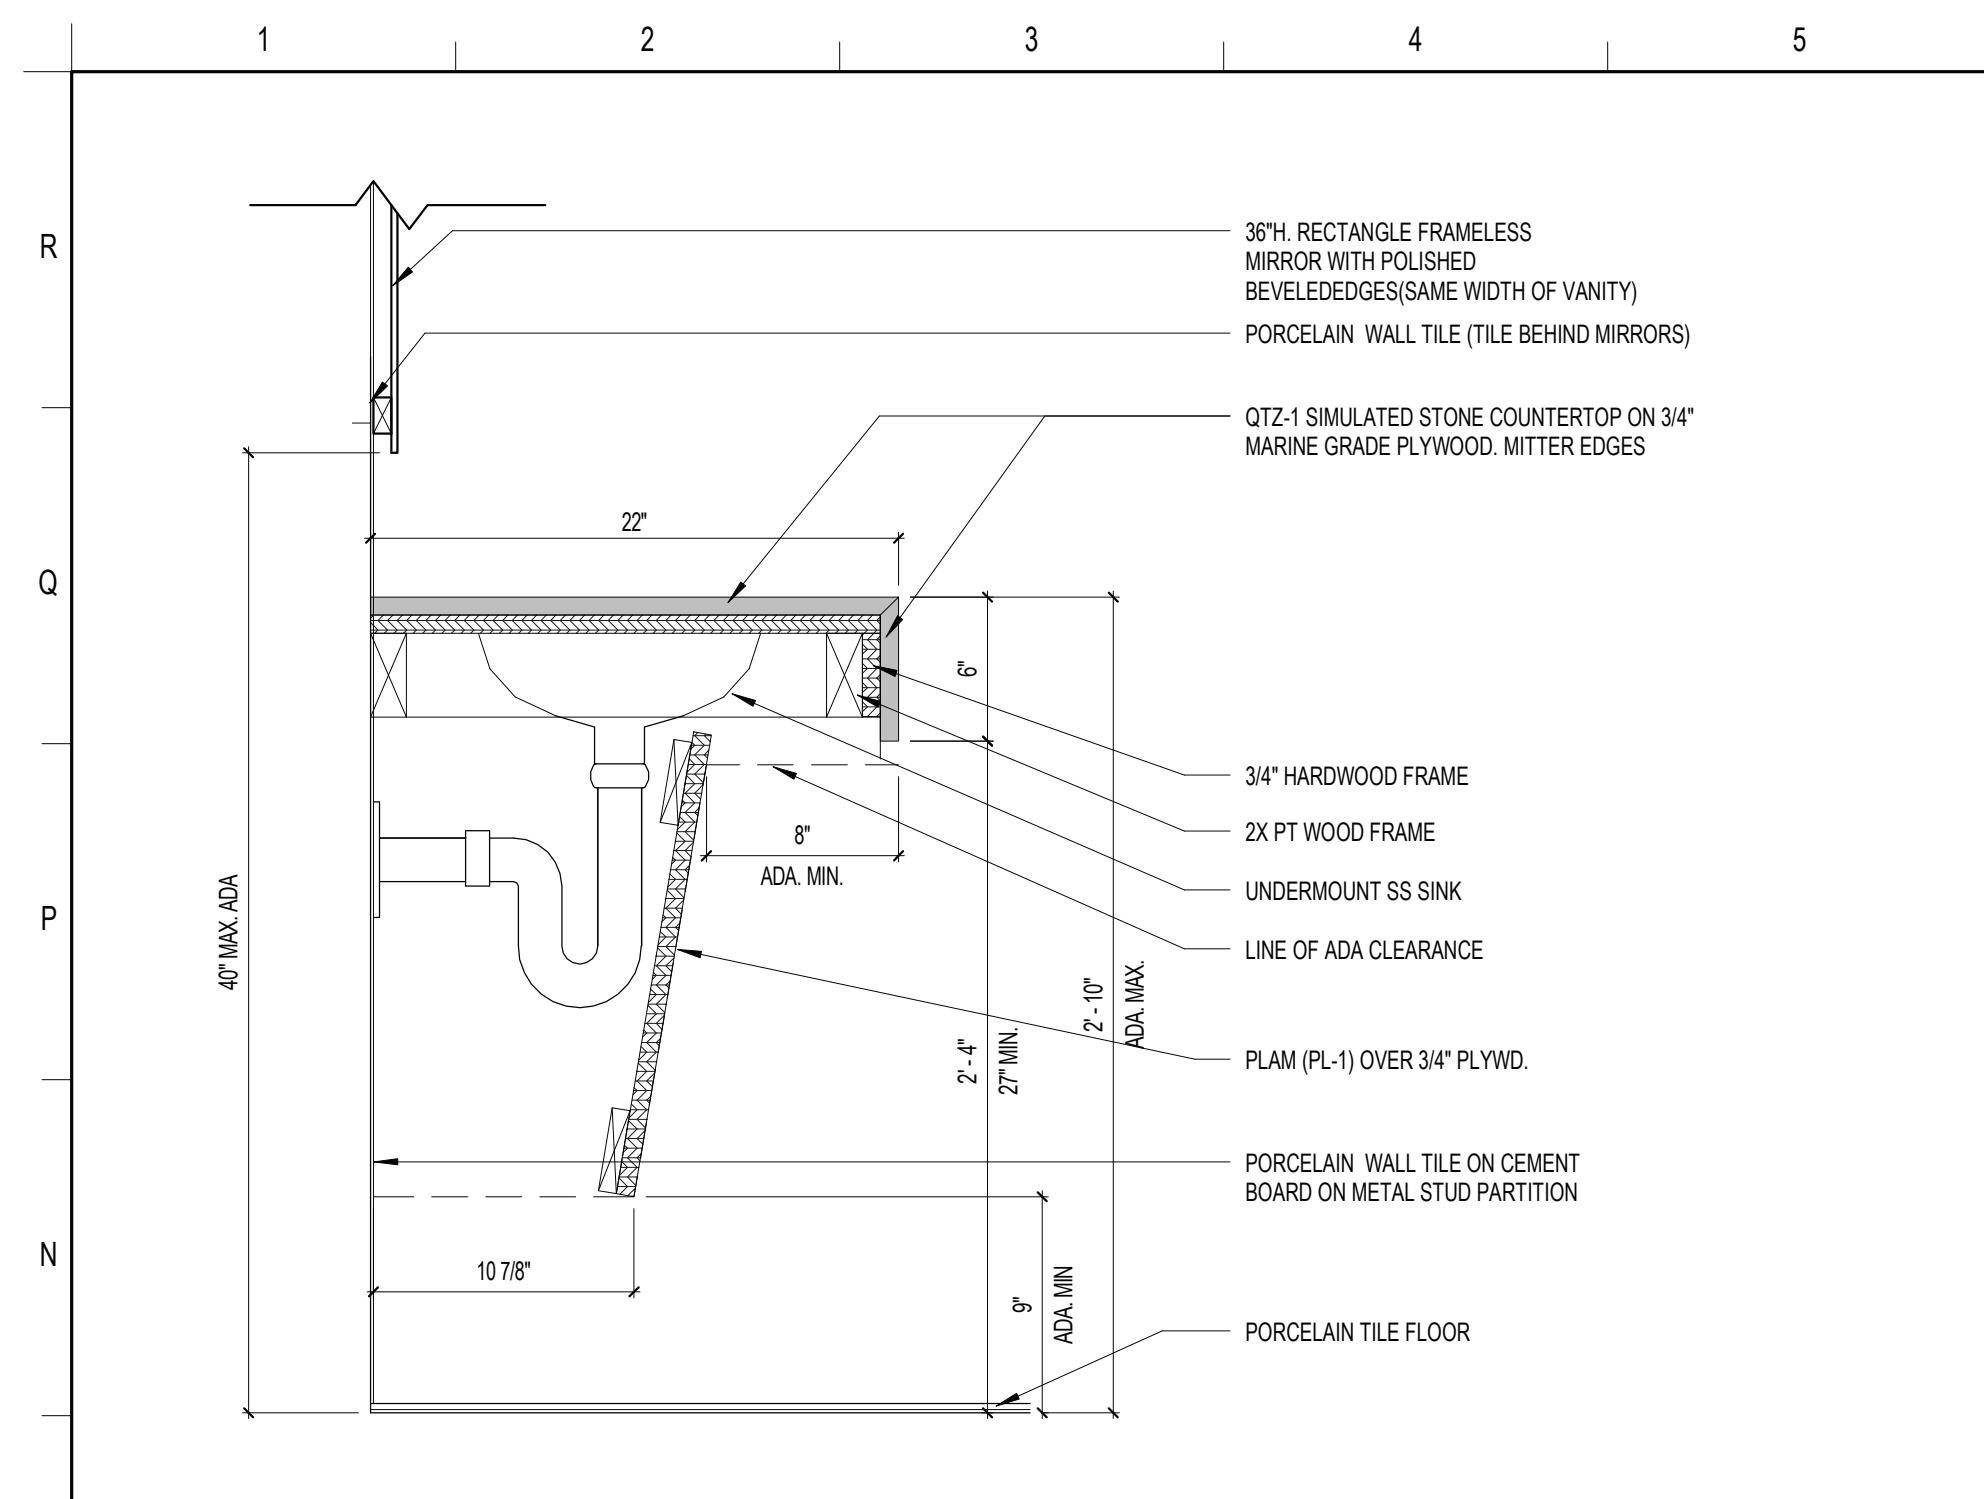

M	3	RESTROOM COUNTER SECTION @ LAV VIP FBO	2	CHARGING STATION SECTION	N8	MIRROR TRIM DETAIL	1	COFFEE MACHINE COUNTER TOP DETAIL
	1 1/2" = 1'-0"		1 1/2" = 1'-0"		1 1/2" = 1'-0"		1 1/2" = 1'-0"	
L								
K								
J								
H								
G								
F								
E								
D								
C								
B								
A								

SIGNATURE STEWART (SWF)
HANGAR

1188 1ST STREET, NEW WINDSOR, NY 12553



**SIGNATURE
AVIATION**

SIGNATURE FLIGHT SUPPORT
13485 Veteran's Way Suite 600
Orlando, FL 32827

ISSUE DATE: 06/12/2024
COMM. NO.: 23715

DRAWN BY: Author CHECKED BY: Checker

DETAILS - INTERIOR

A561