

2024 WLHS PPS PROJECT

WESTLAKE MIDDLE / HIGH
SCHOOL

ARCHITECT

M E M A S

2 LYON PLACE
WHITE PLAINS, NY 10601
914.915.9519
MEMASIDESIGN.COM

MEP CONSULTANT
BARILE GALLAGHER & ASSOCIATES
39 MARBLE AVE.
PLEASANTVILLE, NY 10570


STRUCTURAL CONSULTANT
REILLY TARANTINO ENGINEERING
1000 PARK BLVD., SUITE 209
MASSAPEQUA PARK, NY 11762









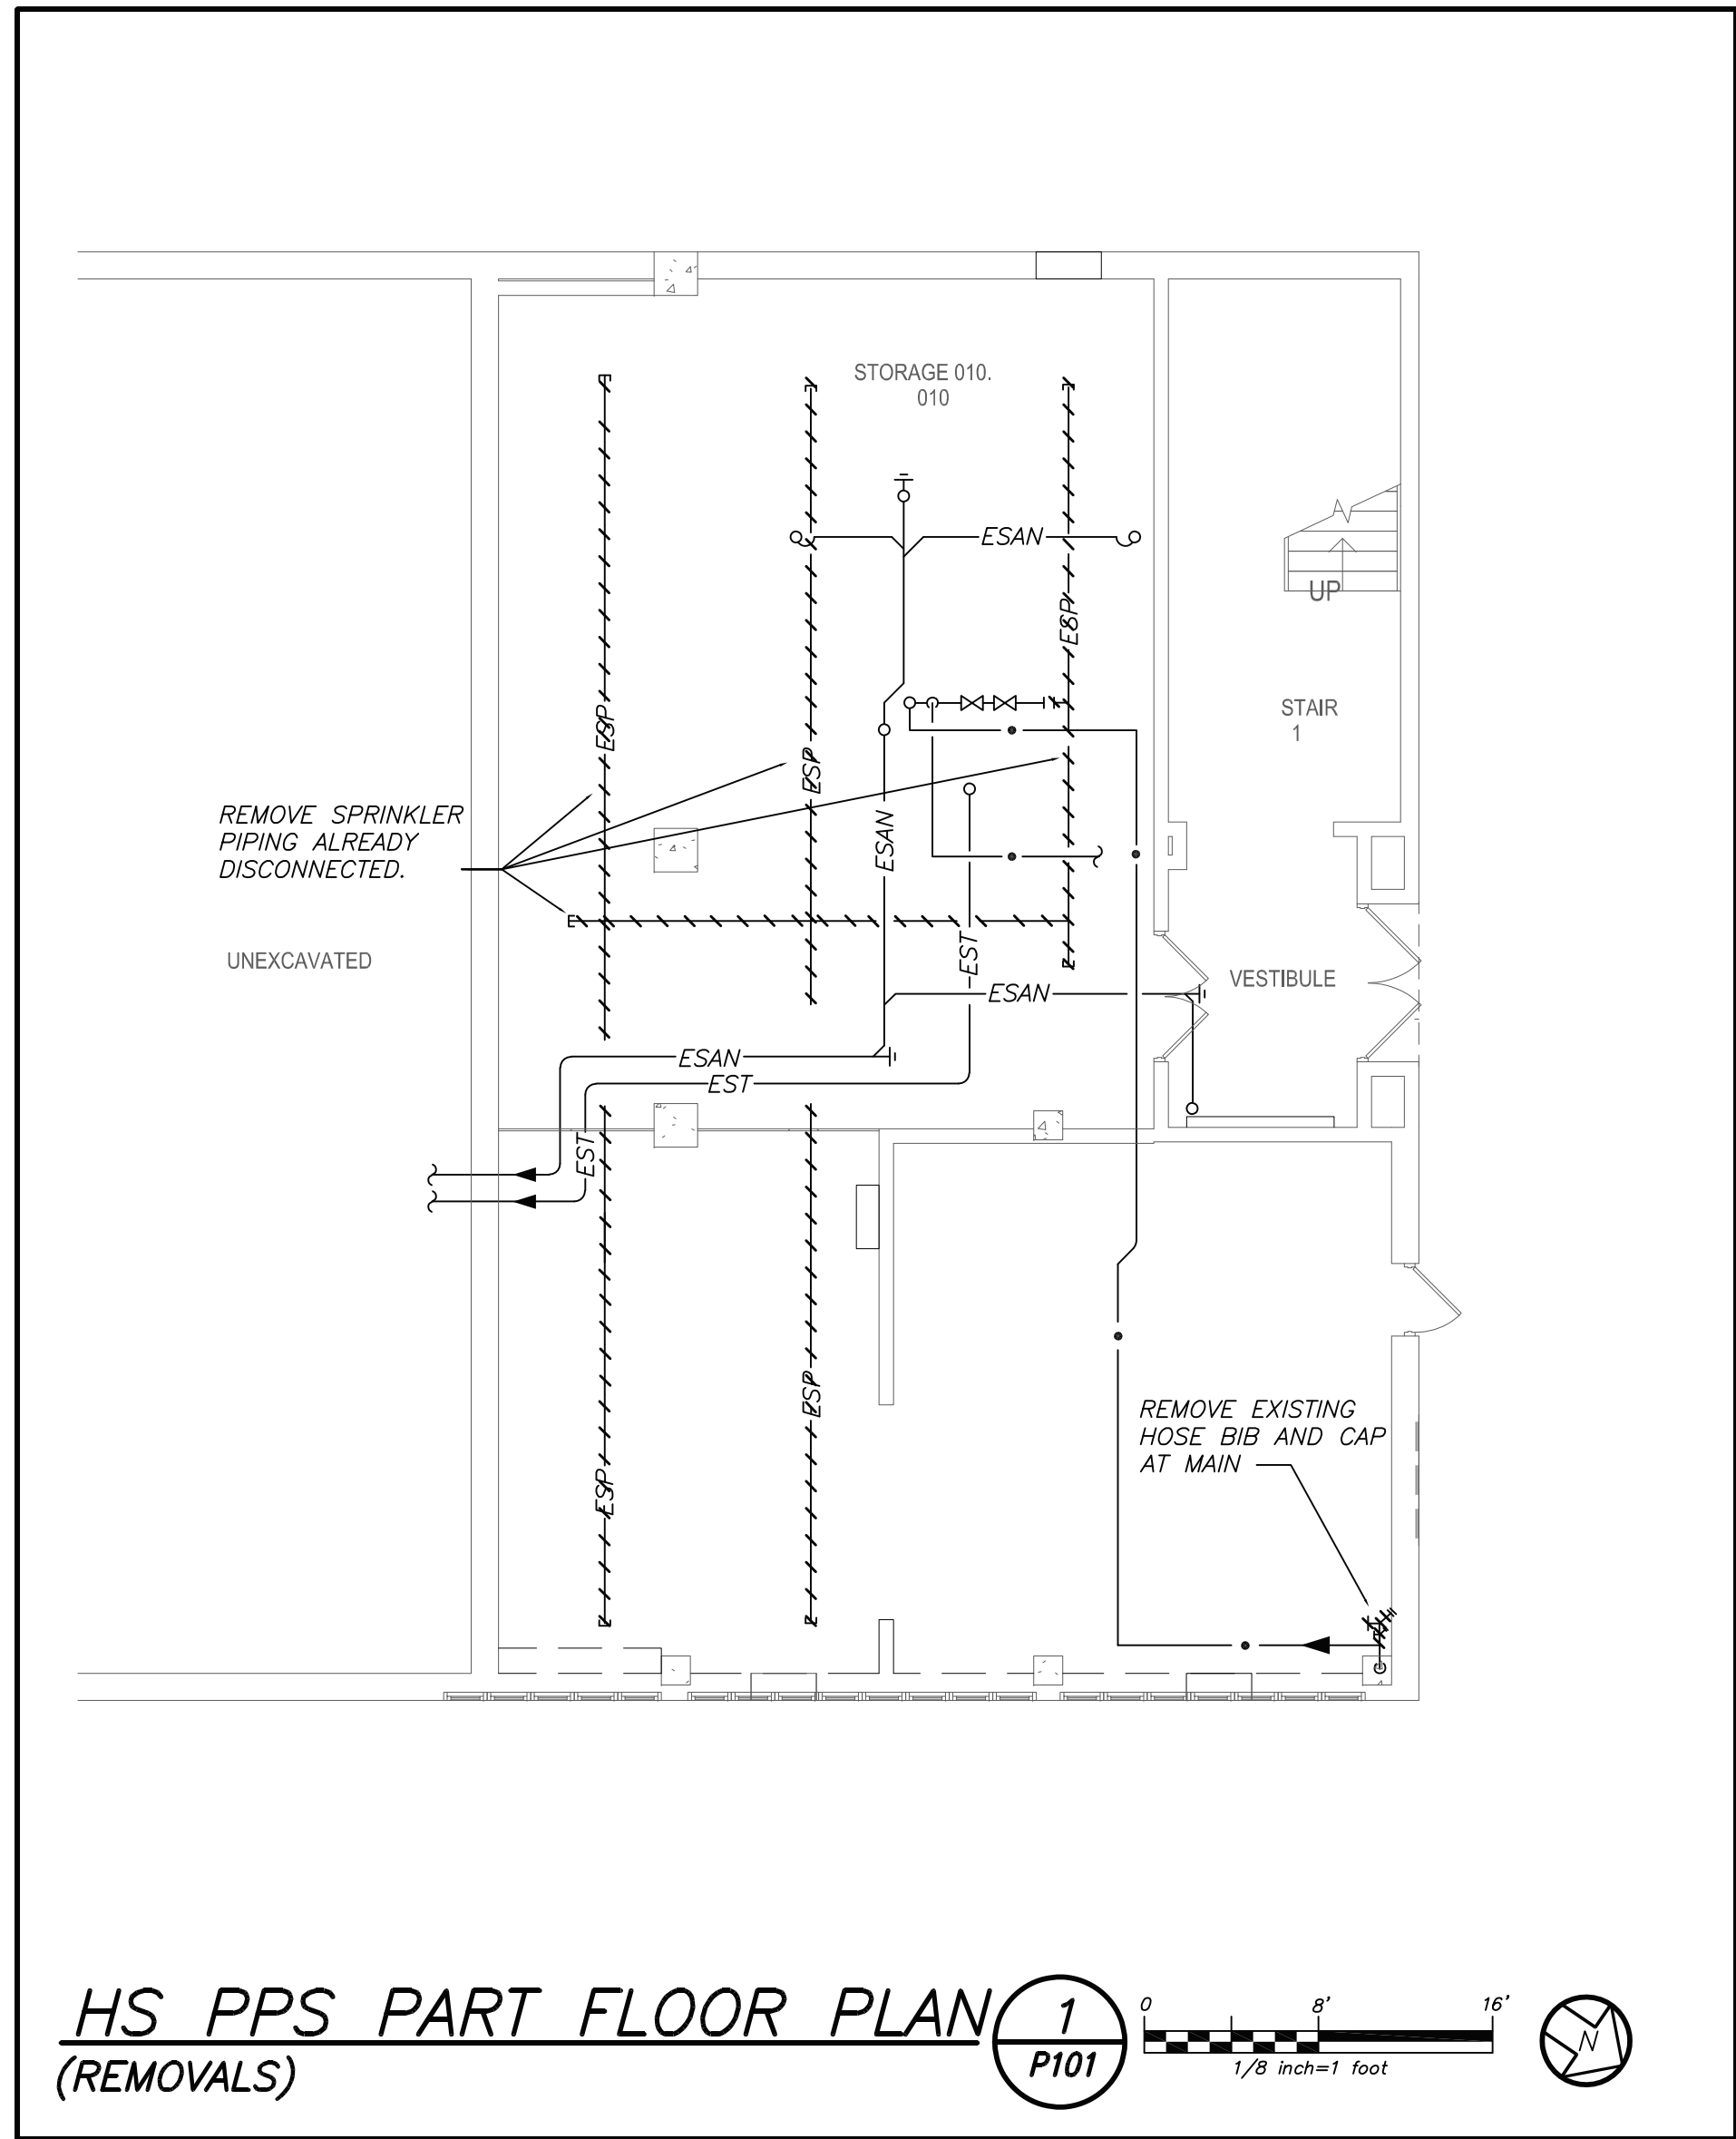






HAZARDOUS MATERIALS CONSULTANT
QUALITY ENVIRONMENTAL
SOLUTIONS & TECHNOLOGIES, INC.
1376 ROUTE 9
WAPPINGERS FALLS, NY 12590

LIGHTING CONSULTANT
GOLDSTICK LIGHTING DESIGN
629 FIFTH AVE, #204
PELHAM, NY 10803

SITE-CIVIL CONSULTANT
THE LA GROUP
40 LONG ALLEY
SARATOGA SPRINGS, NY 12866

SECURITY CONSULTANT
BUILDING TECHNOLOGY CONSULTING
992 BEDFORD STREET
BRIDGEWATER, MA 02324




	EXISTING PIPING, FIXTURES, ETC. TO REMAIN
	NEW PIPING, FIXTURES, ETC.
	COLD WATER PIPING
	HOT WATER PIPING
	HOT RETURN WATER PIPING
	PUMP DISCHARGE
	PLUMBING VENT PIPING
	EXISTING SANITARY PIPING (UNDERGROUND)
	EXISTING STORM PIPING
	EXISTING STORM PIPING (UNDERGROUND)
	SANITARY PIPING
	SANITARY PIPING (UNDERGROUND)
	STORM PIPING
	EXISTING GAS PIPING
	EXISTING SPRINKLER PIPING
	FLOW DIRECTION WITHIN PIPE
	CLEANOUT
	CLEANOUT DECK PLATE
	GATE VALVE
	COMBINATION BALANCING & SHUT-OFF VALVE
	OS & Y VALVE
	CHECK VALVE
	GAS SHUT OFF COCK
	PIPE CONNS. (BOTTOM; TOP 45 OR 90; PIPE UP)
	PLUMBING FIXTURE IDENTIFICATION
	SEWAGE EJECTOR IDENTIFICATION
P.C.	PLUMBING CONTRACTOR
G.C.	GENERAL CONTRACTOR
HVAC	HVAC CONTRACTOR
VTR	VENT THRU ROOF
FAI	FRESH AIR INTAKE
FD	FLOOR DRAIN
PRV	PRESSURE REDUCING VALVE
	POINT OF DISCONNECTION
	POINT OF CONNECTION, NEW TO EXISTING
	PART PLAN, DETAIL, SECTION NUMBER
	DRAWING NUMBER
	SECTION IDENTIFICATION

PLUMBING FIXTURE SCHEDULE				
MARK	DESCRIPTION	BRANCH SIZE		
		W	B	C
[A]	WALL MOUNTED WATER CLOSET (FLUSH VALVE) (HANDICAPPED)	4"	2"	1"
[B]	FLOOR MOUNTED LAVATORY (HANDICAPPED)	2"	1-1/2"	3/4"
[C]	RECESSED BOTTLE FILLER (HANDICAPPED)	2"	1-1/2"	3/4"
[X]	EXISTING FIXTURE TO BE REMOVED	-	-	-
[R]	EXISTING FIXTURE TO REMAIN	-	-	-

- ① REMOVE ALL PLUMBING FIXTURES, EQUIPMENT, SPECIALTIES, DRAINS, CONTROLS, HANGERS, BASES, SUPPORTS, PIPING, VALVES, TUBING, AND PLUMBING ACCESSORIES THAT ARE NOT INCORPORATED IN THE NEW LAYOUT.
- ② WHERE REMOVAL IS INDICATED OR IMPLIED OR NOT INCORPORATED IN INCLUDES ALL GAS, SANITARY, VENT, WATER, ACID WASTE AND PUMP DISCHARGE PIPING. REFER TO DIVISION I OF SPECIFICATION FOR THE NEW LAYOUT, THE ITEM ITSELF IS TO BE REMOVED COMPLETELY TOGETHER WITH ALL CONNECTING PIPING, SPECIALTIES, SUPPORTS, FOR CUTTING AND PATCHING REQUIREMENTS. CONTROLS, ETC. CONNECTING PIPING IS TO BE REMOVED BACK TO MAINS WHERE THE ARE TO BE CAPPED OR DISCONNECTED. THIS
- ③ WHERE EXISTING PIPING ENTERS INACCESSIBLE TRENCHES, TUNNELS, SHAFTS, WALLS AND CEILINGS INTO THE EXISTING BUILDING, IT SHALL BE CUT BACK AT LEAST 2" INTO SUCH INACCESSIBLE SPACES AND SHALL BE SUITABLY CAPPED AND SEALED BY THE CONTRACTOR.
- ④ THE CONTRACTOR SHALL EXERCISE NORMAL CAUTION TO PREVENT UNNECESSARY CUTTING AND DAMAGE TO THE EXISTING BUILDING. ANY EXCESSIVE DAMAGE AS DETERMINED BY THE OWNER SHALL BE REPAIRED AND PAID FOR BY THE CONTRACTOR CAUSING THE DAMAGE.
- ⑤ ALL DEMOLISHED EQUIPMENT ETC. EXCEPT THOSE ITEMS SPECIFICALLY REQUESTED BY THE OWNER SHALL BECOME THE CONTRACTOR'S PROPERTY, SHALL BE REMOVED FROM THE PREMISES, AND DISPOSED OF LEGALLY.

[illegible]

KEY PLAN

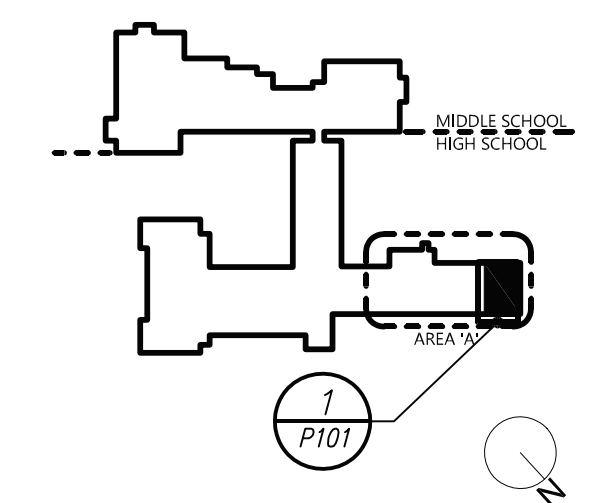

SED PROJECT NO. _____

MEMASI PROJECT NO. _____

LEGEND, NOTES
& PARTIAL FLOOR
PLAN
PPS

P101

© 2022 MEMASI. ALL RIGHTS RESERVED.

BEFORE FABRICATION THIS CONTRACTOR SHALL
VERIFY ALL MEASUREMENTS AND CONDITIONS ON
JOB AND COORDINATE HIS WORK WITH THE WORK
OF ALL OTHER CONTRACTORS

2024 WLHS PPS PROJECT

WESTLAKE MIDDLE / HIGH
SCHOOL

ARCHITECT

MEMASI

LYON PLACE
WHITE PLAINS, NY 10601
14.915.9519
MEMASIDESIGN.COM

MEP CONSULTANT

BARILE GALLAGHER & ASSOCIATES
9 MARBLE AVE.
PLEASANTVILLE, NY 10570

STRUCTURAL CONSULTANT

REILLY TARANTINO ENGINEERING
1000 PARK BLVD., SUITE 209
MASSAPEQUA PARK, NY 11762

HAZARDOUS MATERIALS CONSULTANT

QUALITY ENVIORNMENTAL
SOLUTIONS & TECHNOLOGIES, INC.
376 ROUTE 9
HAPPINGERS FALLS, NY 12590

LIGHTING CONSULTANT

GOLDSTICK LIGHTING DESIGN
29 FIFTH AVE, #204
ELHAM, NY 10803

ITE-CIVIL CONSULTANT

THE LA GROUP
100 LONG ALLEY
ARATOGA SPRINGS, NY 12866

SECURITY CONSULTANT

BUILDING TECHNOLOGY CONSULTING
92 BEDFORD STREET
RIDGEBATER, MA 02324




BEFORE FABRICATION THIS CONTRACTOR SHALL
VERIFY ALL MEASUREMENTS AND CONDITIONS ON
JOB AND COORDINATE HIS WORK WITH THE WORK
OF ALL OTHER CONTRACTORS

EAL

ISSUED FOR BID	06/21/202
ISSUE	DATE

KEY PLAN

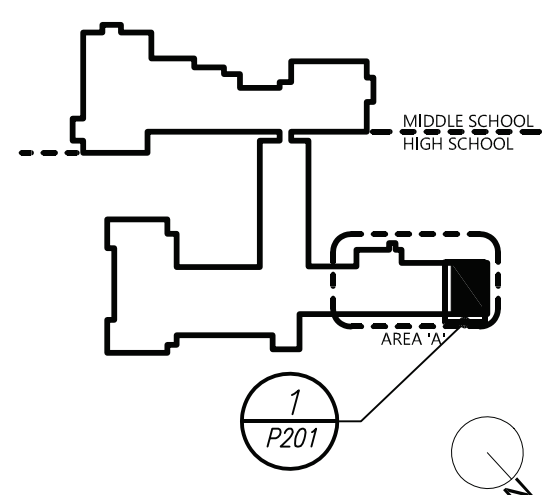

ED PROJECT NO. 66-08-01-06-0-005-023

MEMASI PROJECT NO. 107-220

PARTIAL FLOOR PLAN & DETAILS PPS

P201

© 2022 MEMASI. ALL RIGHTS RESERVED.