

DATE	NO.	ISSUED TO
3/15/61	5	BUILDING DEPT.

GENERAL NOTES

ROOF DECK TO BE 22 GA. ECONORIB (OR EQUAL).

LEGEND

DATE	NO.	DESCRIPTION	BY
REVISIONS			

ALL IDEAS, DESIGNS, ARRANGEMENTS AND PLANS INDICATED OR REPRESENTED BY THIS DRAWING ARE OWNED BY, AND THE PROPERTY OF COPELAND NOVAK AND SHALL BE KEPT CONFIDENTIAL AND NOT TO BE REPRODUCED OR USED IN ANY MANNER WITHOUT THE WRITTEN PERMISSION OF COPELAND NOVAK AND ISRAEL.



CONTRACTOR SHALL VERIFY AND BE RESPONSIBLE FOR ALL DIMENSIONS FROM THE CONCRETE AND CONSTRUCTION SHALL BE MADE FROM FULL SIZE SHOP DETAILS MUST BE SUBMITTED TO THIS OFFICE FOR APPROVAL BEFORE PROCEEDING WITH FABRICATION.

CHEMICAL BANK
NEW YORK TRUST CO.
VERNON HILLS SHOPPING CENTER
EASTCHESTER, N.Y.

ROOF FRAMING PLAN
TYPICAL SECTION
DETAILS

SCALE 1/2" = 1'-0" DATE 3/15/61 DRAWING NO. DS-3

VINCENT J. VITAGLIANO, P.E.
16 BIRCH BROOK DR., VALHALLA, N.Y.

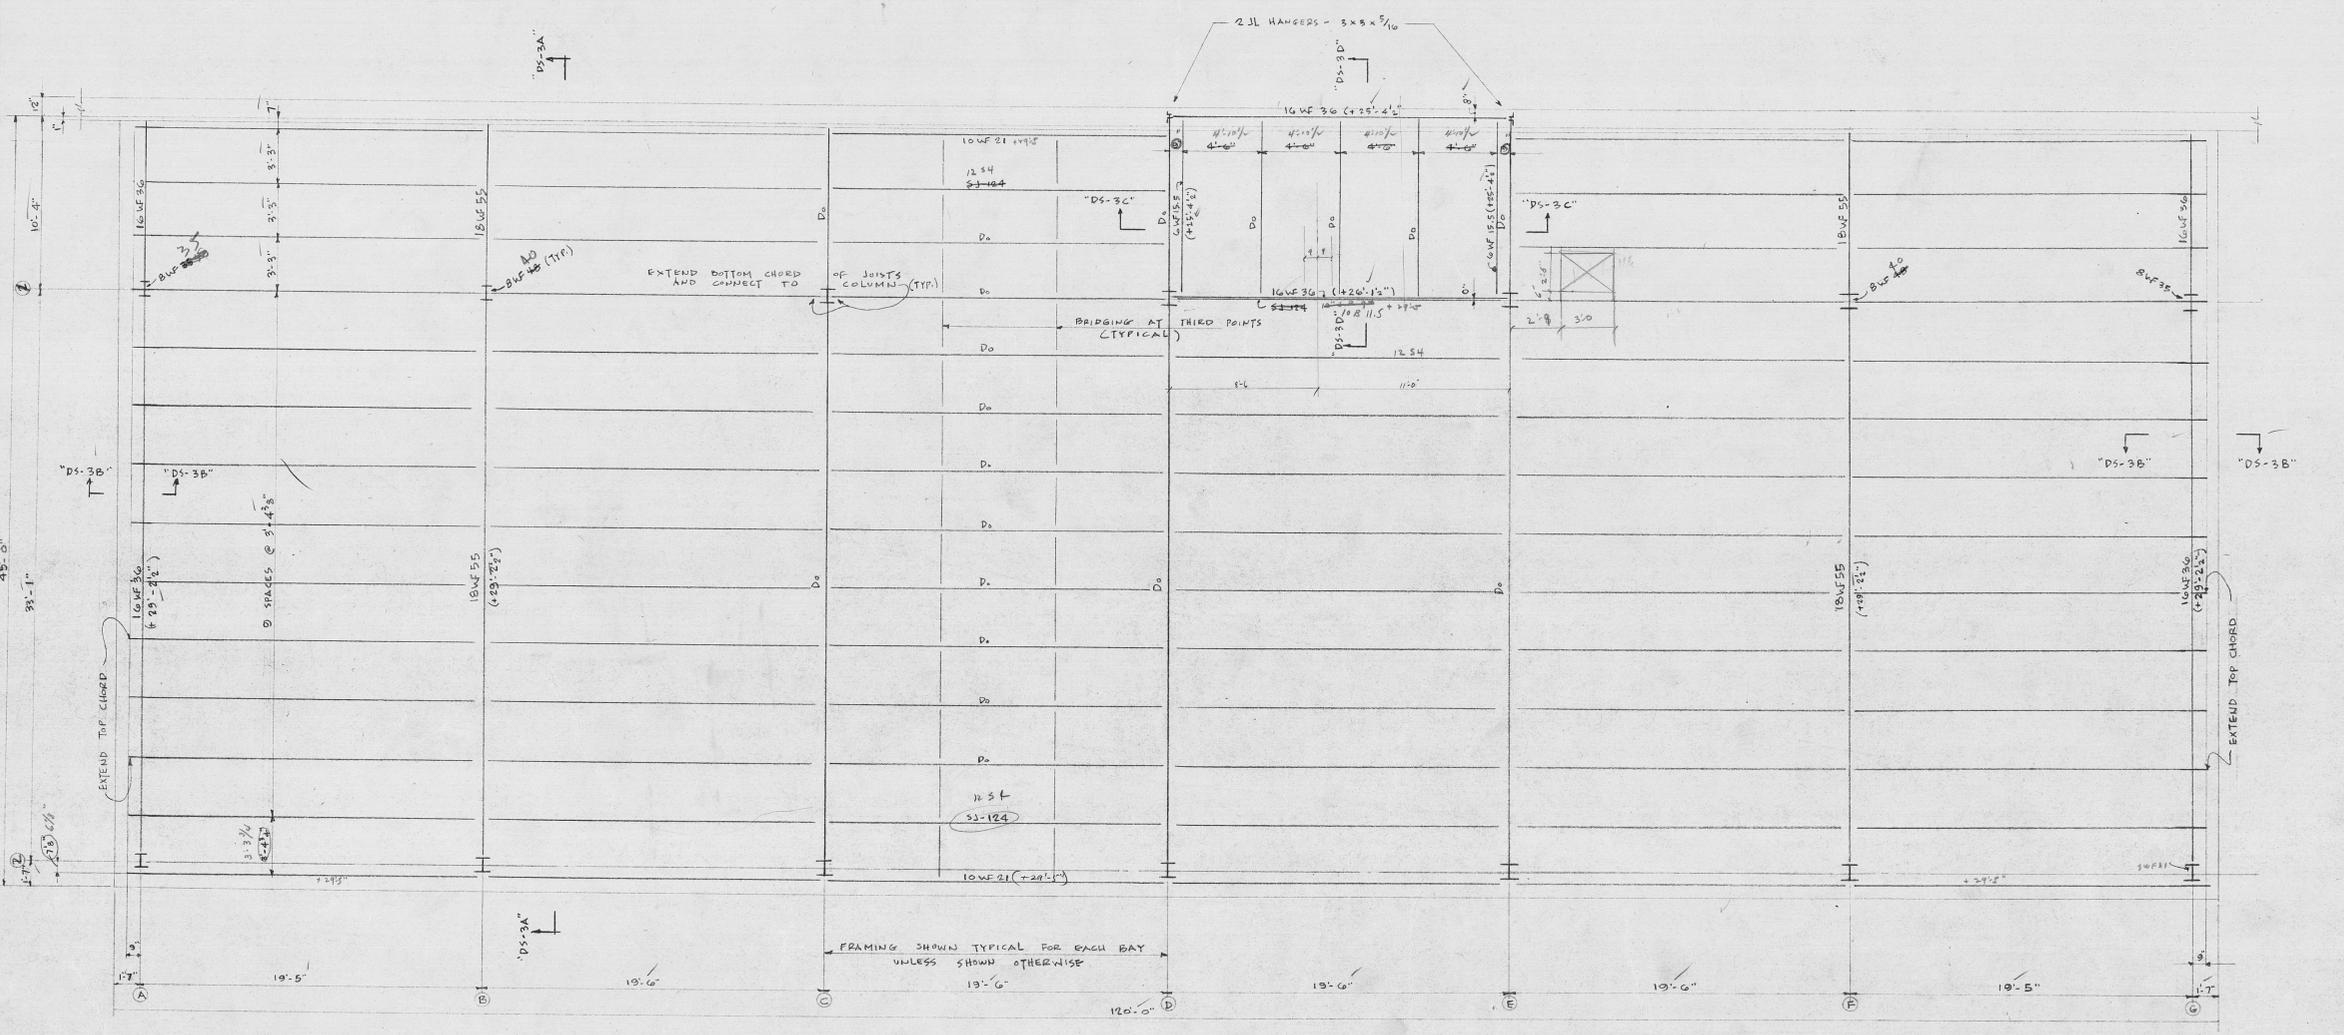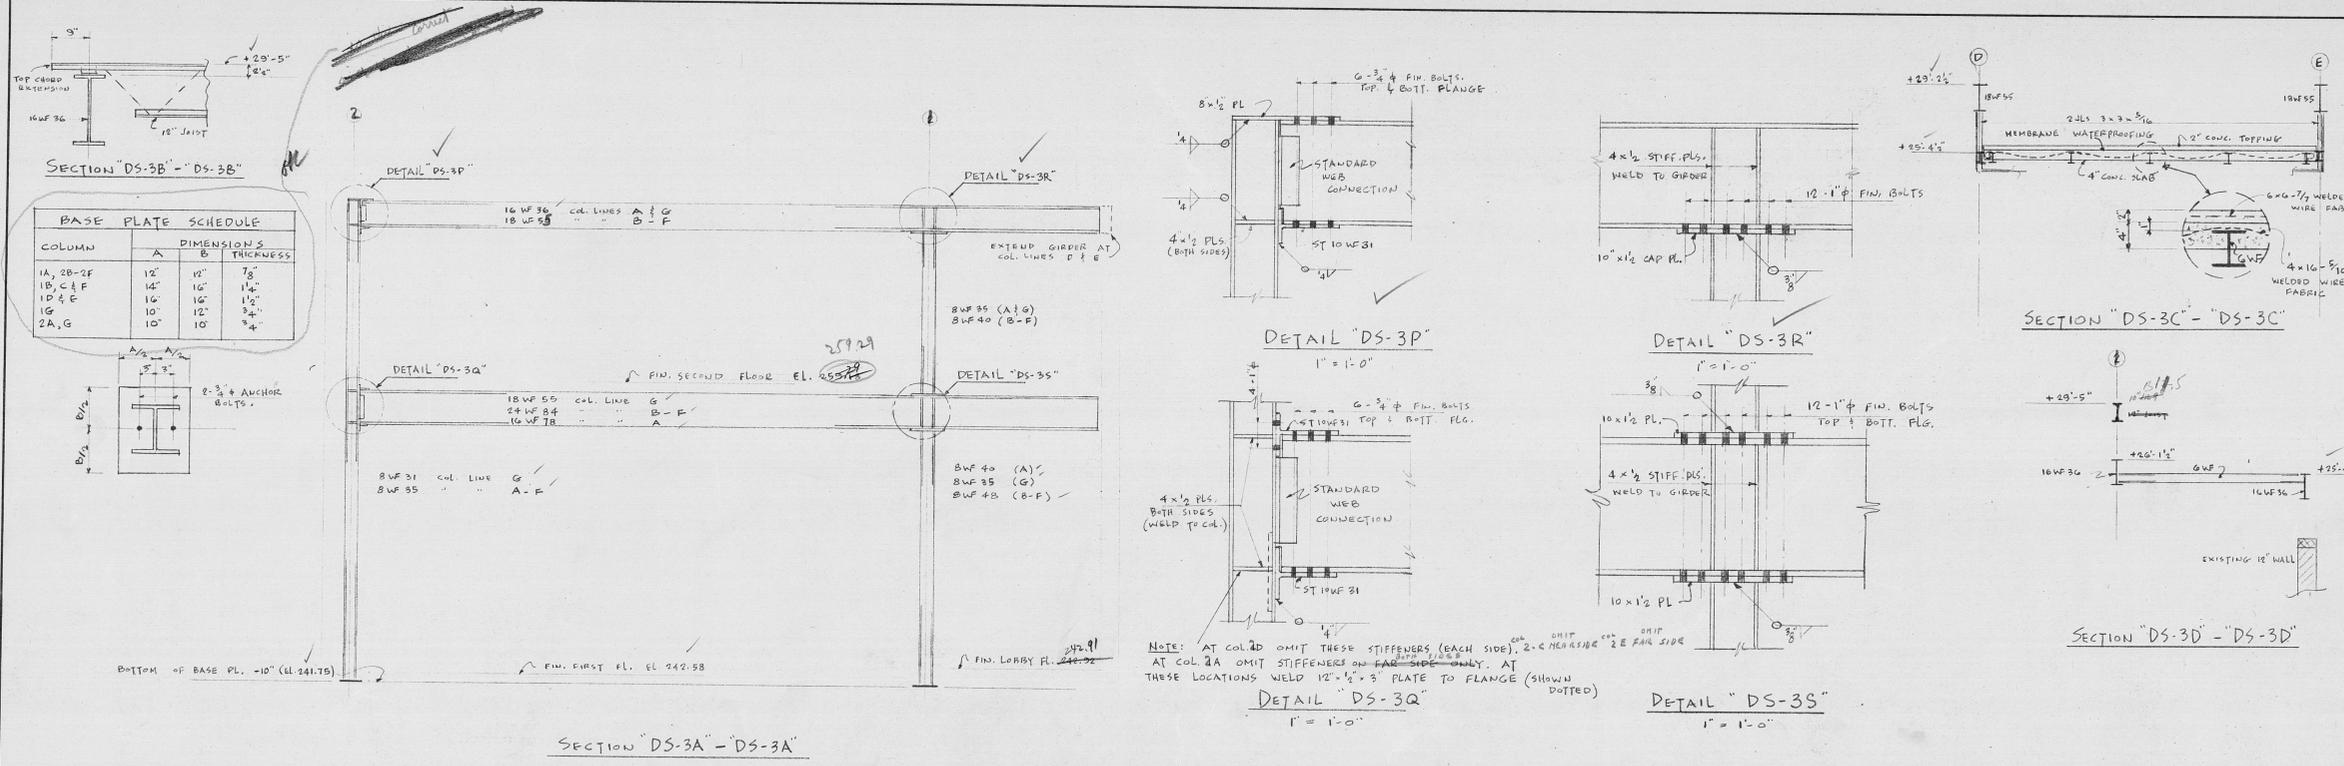

ROOF LOADING

DEAD:		
Roofing:	6 psf.	
22 GA. ECONORIB DECK:	2	
INSULATION:	1.5	
CEILING & MISC. JOISTS:	10.5	
LIVE:	23	
TOTAL:	40	
	63 psf.	

ROOF FRAMING PLAN
TOP OF STEEL + 29.5' ABOVE FIN. FIRST FLOOR (EL. 242.58') EXCEPT AS NOTED.

VINCENT J. VITAGLIANO, P.E.
16 BIRCH BROOK DR., VALHALLA, N.Y.

COPELAND, NOVAK AND ISRAEL
744 LEXINGTON AVE. NEW YORK 22, N.Y.