


SUBMITTALS

NO.	DATE	DESCRIPTION
02.09.2024	02.09.2024	ISSUE FOR PERMIT



PROPOSED BUILDING
963,100 SF

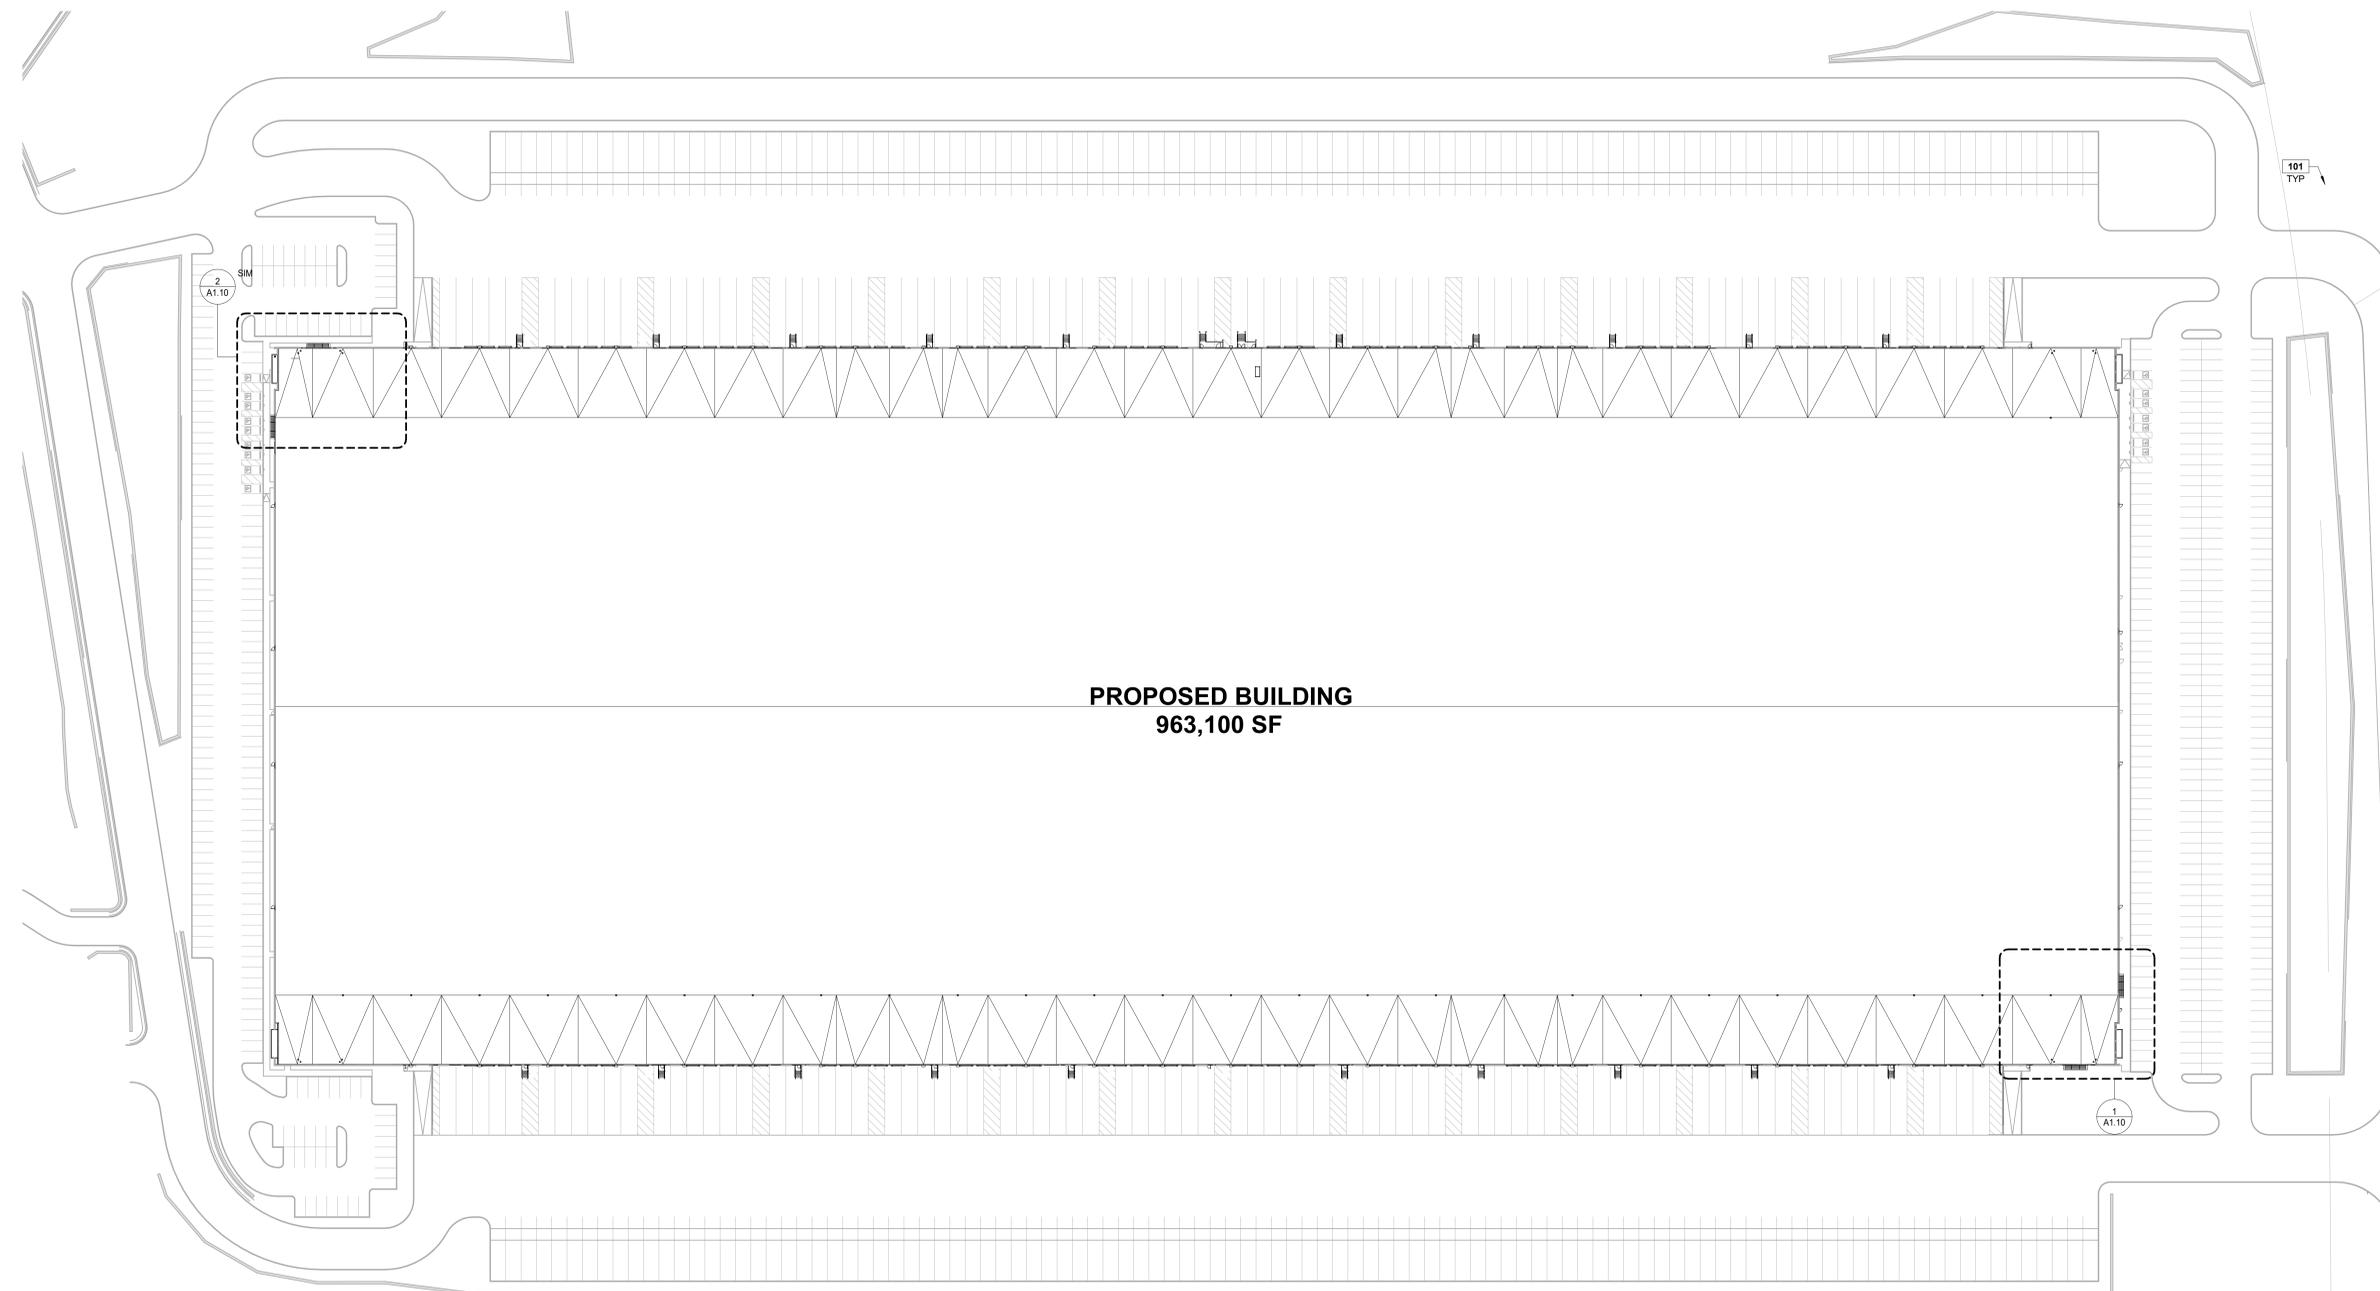

ARCHITECTURAL SITE PLAN

SCALE: 1" = 60'-0"

1

SHEET NOTES

- 101 PROPERTY LINE. SEE CIVIL DRAWINGS.

SITE PLAN NOTES

- ARCHITECTURAL SITE PLAN IS FOR REFERENCE ONLY. SEE CIVIL DRAWINGS FOR DETAILED SITE PLAN SCOPE.
- ALL SIDEWALKS TO HAVE BROOM FINISH WITH EXPANSION JOINTS EVERY 30'-0" MAX. COORDINATE EXTENTS WITH CIVIL DRAWINGS. ALL CURB JOINTS SHALL ALIGN WITH SIDEWALK JOINTS.
- SIDEWALK SHALL BE DOWELED INTO SLAB ON GRADE AT STOREFRONT ENTRANCE AREA(S).
- CONTRACTORS SHALL VERIFY GRADE ELEVATIONS COMPLY WITH ACCESSIBILITY REQUIREMENTS.
- CONTROL JOINTS SHALL LINE UP WITH VERTICAL PANEL REVEALS ADJACENT TO SIDEWALK.
- PICTURE FRAMING AT BUILDING ENTRANCE IS TO BE CONFIRMED WITH OWNER. PICTURE FRAMING AT SIDEWALK FRONTAGE IS NOT REQUIRED. ALL JOINTS THAT ARE NOT PICTURE FRAMED ARE TO HAVE A TOOLED EDGE.

ACCESSIBILITY NOTES

- SYMBOLS OF ACCESSIBILITY SHALL BE PROVIDED AT THE FOLLOWING LOCATIONS:
 - A. ACCESSIBLE PARKING SPACES.
 - B. ACCESSIBLE PASSENGER LOADING ZONES.