
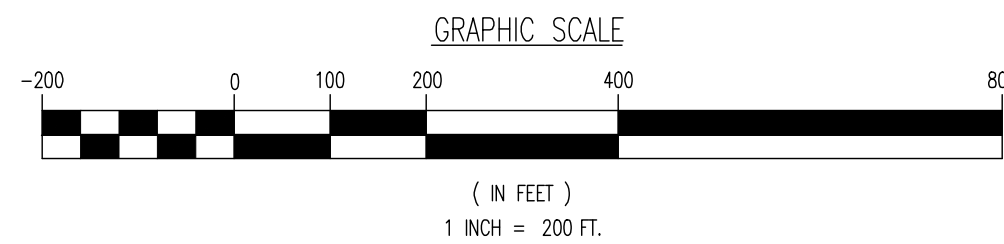


Plotted: 01/17/24 - 11:28 AM, By: areyes, - Product Ver. 24.3s (LMS Tech)  
File: P:\GEOC PROJECTS\3709 Brookfield Properties\99-004 Suffern, NY\DWG\Site Plans\0370909004545.dwg, ----> 02 AERIAL MAP

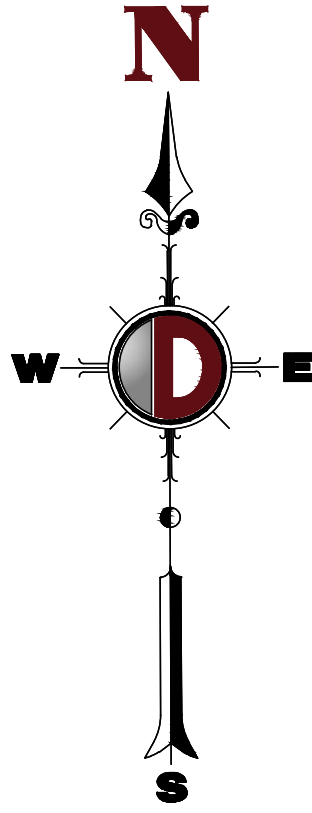

THE AERIAL IMAGE DEPICTED ON THIS PLAN IS BASED ON IMAGERY PREPARED BY DIGITAL GLOBE, GEO EYE AND USDA FARM SERVICE AGENCY. THIS IMAGERY WAS PROVIDED BY GOOGLE MAPS ON 10/13/2020. THE CONDITIONS OF THE SITE AND SURROUNDING AREAS MAY HAVE CHANGED SINCE THE DATE OF AERIAL PHOTOGRAPHY AND THEREFORE THIS PLAN MAY NOT ACCURATELY REFLECT ALL CURRENT EXISTING CONDITIONS.

THIS PLAN SET IS FOR PERMITTING PURPOSES ONLY AND MAY NOT BE USED FOR CONSTRUCTION

**DYNAMIC**  
**ENGINEERING**  
LAND DEVELOPMENT CONSULTING • PERMITTING • GEOTECHNICAL • ENVIRONMENTAL • SURVEY • PLANNING & ZONING

1954 Main Street  
Lake Como, NJ 07719  
T: 732.974.0198  
F: 732.974.3521  
www.dynamiceng.com

Lake Como, New Jersey 1:732.974.0198 | Chester, New Jersey 1:732.974.0198 | New York, New Jersey 1:732.974.0198 | Tom's River, New Jersey 1:732.974.0198  
Allen, Texas 1:732.974.0198 | Austin, Texas 1:732.974.0198 | Houston, Texas 1:732.974.0198 | Delray Beach, Florida 1:732.974.0198  
Newtown, Pennsylvania 1:732.974.0198 | Philadelphia, Pennsylvania 1:732.974.0198 | Baltimore, Pennsylvania 1:732.974.0198

TITLE:  
**AERIAL MAP**

PROJECT:  
**IV2 ROCKLAND LOGISTICS, LLC  
PROPOSED INDUSTRIAL PARK AT 25 OLD MILL ROAD  
SECTION 55.22 BLOCK 1, LOT 1; SECTION 55.37 BLOCK 1, LOT 31  
OLD MILL ROAD AND HEMION ROAD (CR 93)  
VILLAGE OF SUFFERN, ROCKLAND COUNTY, NEW YORK**

DESIGNED BY:  
JMS

CHECKED BY:  
ZAK

DATE:  
12/17/2021

SCALE: (H) 1"=200'  
(V)

SHEET No:  
**2**

OF 132

Rev. #  
5

**ZACHARY A. KAMM**  
PROFESSIONAL ENGINEER  
NEW YORK LICENSE No. 107071

**JOSHUA M. SERNALD**  
PROFESSIONAL ENGINEER  
NEW YORK LICENSE No. 10639

**811**  
PROTECT YOURSELF  
ALL STATES REQUIRE NOTIFICATION OF  
EXISTING UTILITIES PRIOR TO ANY DIGGING  
OPERATIONS TO AVOID THE SERIOUS  
DANGER OF HARM TO PERSONS AND  
PROPERTY.  
FOR STATE REQUIREMENTS VISIT:  
WWW.CALL811.COM