


1 First Floor Lighting Plan - Area B  
1/8" = 1'-0"

**Keyed Notes:**

1. CONNECT LUMINAIRES TO PREVIOUSLY PRESERVED CIRCUITRY. EXTEND / MODIFY AS NECESSARY.
2. CONNECT LUMINAIRES TO PREVIOUSLY PRESERVED CIRCUITRY AND CONTROLS. EXTEND / MODIFY AS NECESSARY.
3. REMOVE WALL MOUNTED DEVICES FOR REPLACEMENT CEILING ELEVATION. PRESERVE & REINSTALL AFTER CEILING REPLACEMENT. EXTEND / MODIFY CIRCUITRY AS NECESSARY. COORDINATE ALL WORK WITH GENERAL CONTRACTOR.

**General Lighting Notes:**

- A. REFER TO DRAWING BE050 FOR GENERAL NOTES.
- B. LIGHTING CONTROL SEQUENCES:  
LOCKER ROOMS/TOILETS:  
PERSON ENTERS THE ROOM AND LUMINAIRES TURN ON TO 100% OUTPUT BY OCCUPANCY SENSOR. WHEN PERSON EXITS THE ROOM THE OCCUPANCY SENSOR WILL TURN OFF THE LUMINAIRES AFTER 15 MINUTES. MANUAL CONTROL BY LOW VOLTAGE KEYED SWITCH.

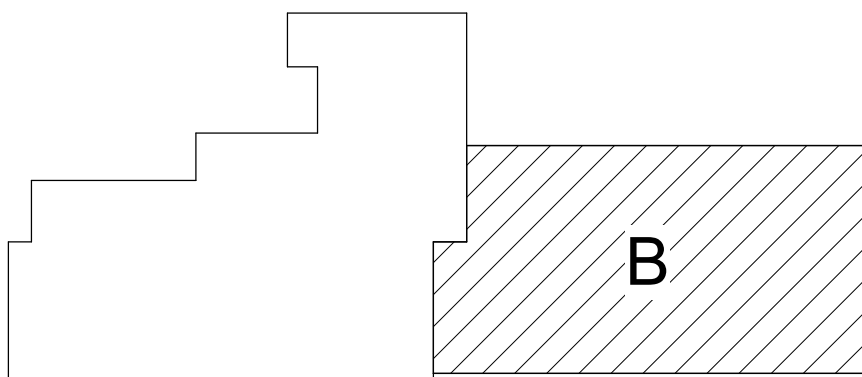

Key Plan  
N.T.S.

S.E.D. Control No. 62-18-01-06-0-002-015

Rev. No.	Date	Description
1	11/14/23	SED ADD NO. 1



complex world  
CLEAR SOLUTIONS

Tetra Tech Engineers, Architects  
& Landscape Architects, P.C.



Wallkill Central School District  
Wallkill, New York

Reconstruction to:  
John G. Borden Middle School

First Floor Lighting Plan - Area B

Drawn By: CR	Date: 06/30/2023	Drawing Number: <b>BE131</b>
Project No.: 17597-22002		