


B1 NORTH WING - NORTH ELEVATION
1/8" = 1'-0"

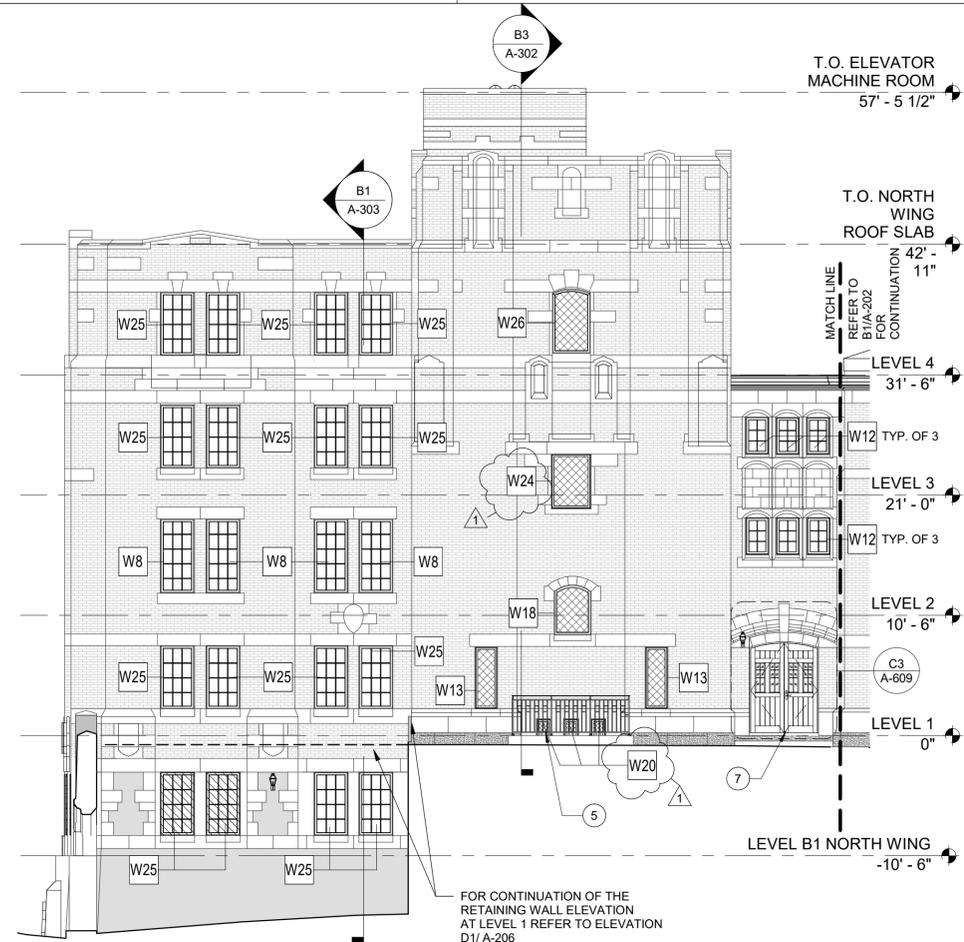

B4 NORTH WING - WEST ELEVATION
1/8" = 1'-0"



GENERAL NOTES

1. THE EXTERIOR ELEVATIONS THIS SHEET ARE INTENDED TO SHOW THE OVERALL AREA OF EACH EXTERIOR MATERIAL AND TO SHOW WINDOW REPLACEMENT AND EXTERIOR ALTERATIONS. FOR EXTERIOR FACADE RESTORATION THAT INCLUDES UNIT MASONRY CLEANING, REPAIR AND REPLACEMENT REFER TO THE A-900 SERIES.
2. WINDOW GLAZING IS TO BE IGU-1 UNLESS A WINDOW IS SHOWN IN THE BUILDING ELEVATIONS WITH A HATCH INDICATING IGU-2 OR IGU-3 GLAZING (SHOWN IN THE MATERIAL LEGENDS THIS SHEET). REFER TO A-615 FOR WINDOW AND LOUVER TYPES AND OTHER WINDOW INFORMATION.
3. IN KEYNOTES WORK IS CONSIDERED NEW UNLESS IT IS OTHERWISE NOTED AS EXISTING.
4. REFER TO A-211 AND A-212 FOR PHOTOS OF THE EXTERIOR OF THE BUILDING FOR CONDITIONS THAT ARE ADDRESSED IN THE A-900 SERIES DRAWINGS.
5. AT EXTERIOR SURFACE AREAS WHERE PIGEONS HAVE BEEN ABLE TO ROOST, PROVIDE SS SPIKE STRIPS. REVIEW AND IDENTIFY AREAS TO PLACE SPIKE STRIPS TO PREVENT PIGEON ROOSTING WITH THE COR.

EXTERIOR WORK KEYNOTES

1. EXISTING JULIETTE BALCONY- TO BE CLEANED AND PREPPED AND PAINTED WITH HIGH PERFORMANCE COATING SYSTEM - REFER TO SPECIFICATION SECTION 09 96 00 - HIGH PERFORMANCE COATINGS
2. WALL MOUNTED LIGHT FIXTURE - REFER TO ELECTRICAL.
3. STOREFRONT SYSTEM TO MEET AT/FP REQUIREMENTS WITH CAST STONE BASE - AT SALLY PORT.
4. PRECAST CONCRETE PANEL SYSTEM WITH THINSET BRICK PENTHOUSE SCREEN WALL.
5. ALUMINUM GUARDRAIL WITH FLUOROPOLYMER COATING.
6. PRECAST CONCRETE INFILL PANEL TO MATCH CAST STONE.
7. WOOD DOOR AND FRAME WITH AT/FP COMPLIANT GLAZING
8. ALUMINUM WEATHER RESISTANT LOUVER SYSTEM WITH FINISH TO BLEND COLOR OF ADJACENT STONE

MATERIAL LEGEND

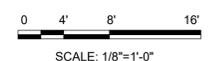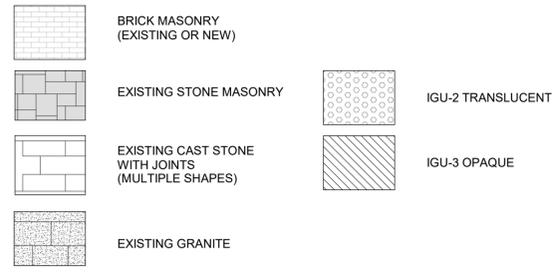

ISSUED BY/AMENDMENT	DESCRIPTION	DATE
1		07/07/2023

DESIGNED BY: D. STELZER	ISSUE DATE: 07 MARCH 2023
DRAWN BY: D. MANTY	SOLICITATION NO.: 6972DS-19-C-0014
CHECKED BY: D. MANTY	CONTRACT NO. / PROJECT NO. / DRAWING NO. / SHEET NO. / FILE NUMBER: 6972DS-19-C-0014-L
SUBMITTED BY: ANSI 'D'	FILE NAME:

US ARMY CORPS OF ENGINEERS
LINCOLN HALL
WEST POINT, NEW YORK

JACOBS / EWING COLE A Joint Venture

BUILDINGS 605/607 RENOVATION - LINCOLN HALL

NORTH WING AND TOWER ELEVATIONS

SHEET ID
A-204