

TRAILSIDE  
MUSEUMS  
AND ZOO

Palisades Parks Conservancy

Bear Mountain State Park  
Bear Mountain, New York 10911

COPIES OF THIS DOCUMENT  
WITHOUT AN ACTUAL OR  
FACSIMILE OF THE  
ENGINEER'S SIGNATURE  
AND AN ORIGINAL STAMP  
OR EMBOSSED SEAL SHALL  
BE CONSIDERED INVALID.

UNAUTHORIZED  
ALTERATIONS OR  
ADDITIONS TO THIS  
DOCUMENT BEARING THE  
SEAL OF A LICENSED  
PROFESSIONAL ENGINEER  
IS A VIOLATION OF  
SECTION 7209 SUBSECTION  
2 OF THE NEW YORK STATE  
EDUCATION LAW.



DAVID A. GETZ, P.E.  
NEW YORK LICENSE # 061265

ENGINEERING  
& SURVEYING  
PROPERTIES  
Achieving Successful Results  
with Innovative Designs

WARWICK OFFICE  
17 RIVER STREET  
WARWICK, NY 10990  
Ph: (845) 986-7737  
WWW.EP-PC.COM

B

BLAKE ENGINEERING PLLC  
6000 COUNTY ROUTE 1 WEST TOWN, NY 10994  
(845) 607-7007, (845) 607-7007, (845) 607-7007

Number	Revision	Date

100% CONSTRUCTION  
DOCUMENTS

Coyle & Caron Inc.

Landscape Architects & Habitat Designers  
&  
236 PASADENA PLACE  
ORLANDO, FL 32803  
407-603-7039

Job # 0191

Project ANIMAL HABITAT IMPROVEMENTS

Drawn By SC, RK Checked SC


Date 02 April 2021

Scale AS NOTED


Drawing Title

SUBSURFACE SEWAGE  
DISPOSAL SYSTEM  
(DETAILS)


C2

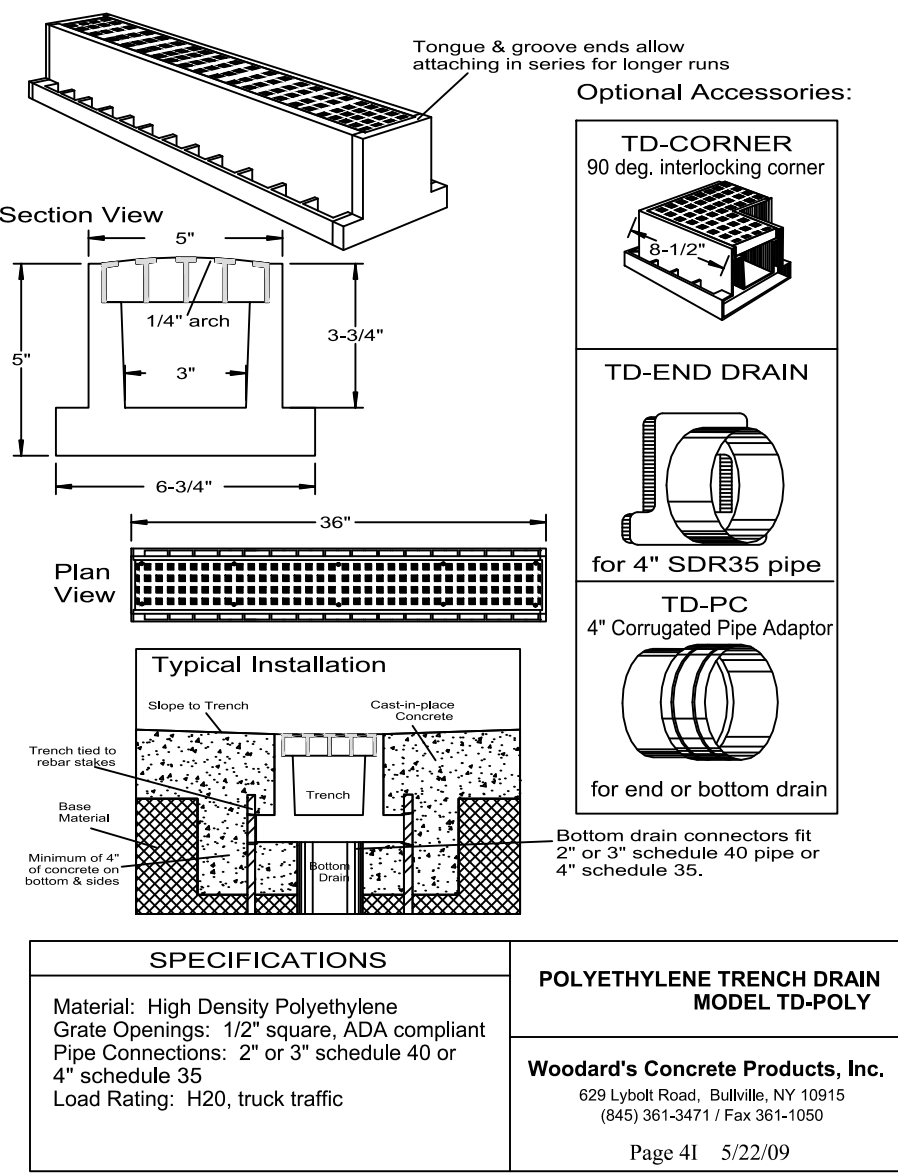


TRENCH DRAIN  
N.T.S.

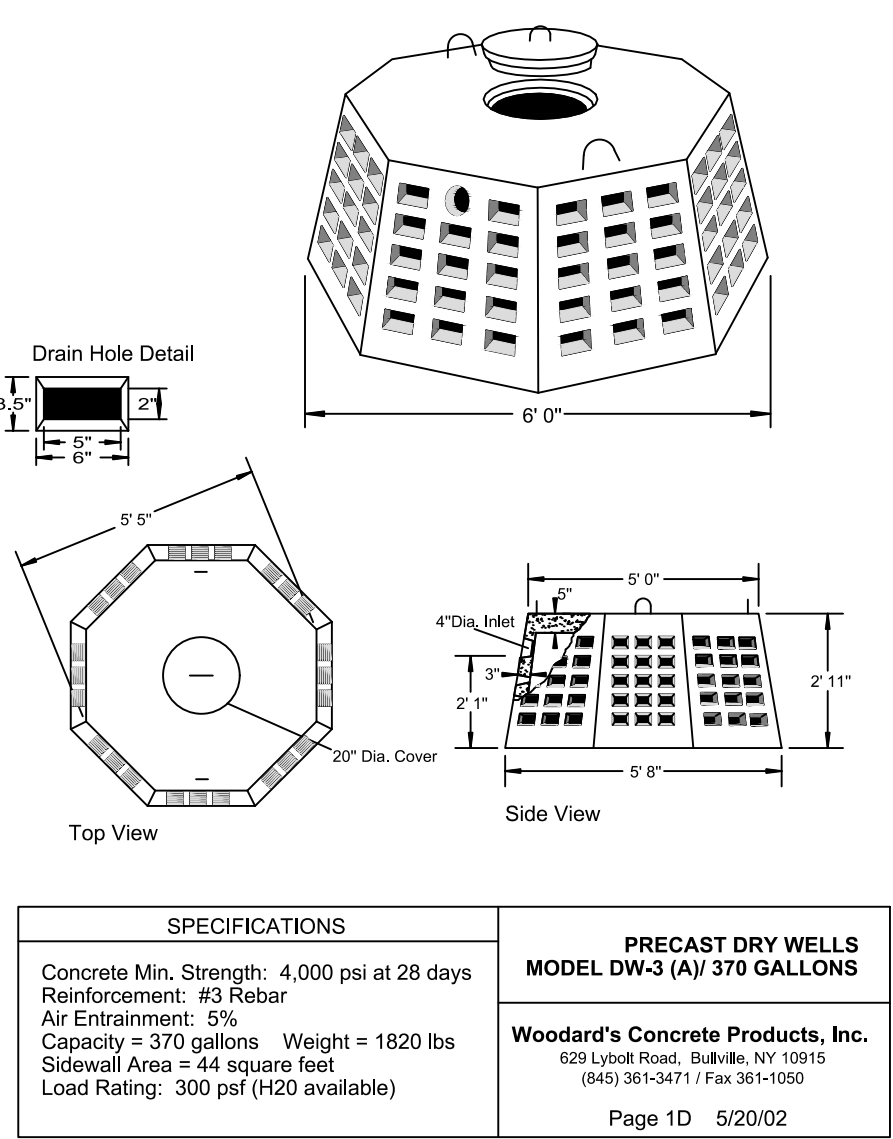

370 GALLON DRY WELL  
N.T.S.

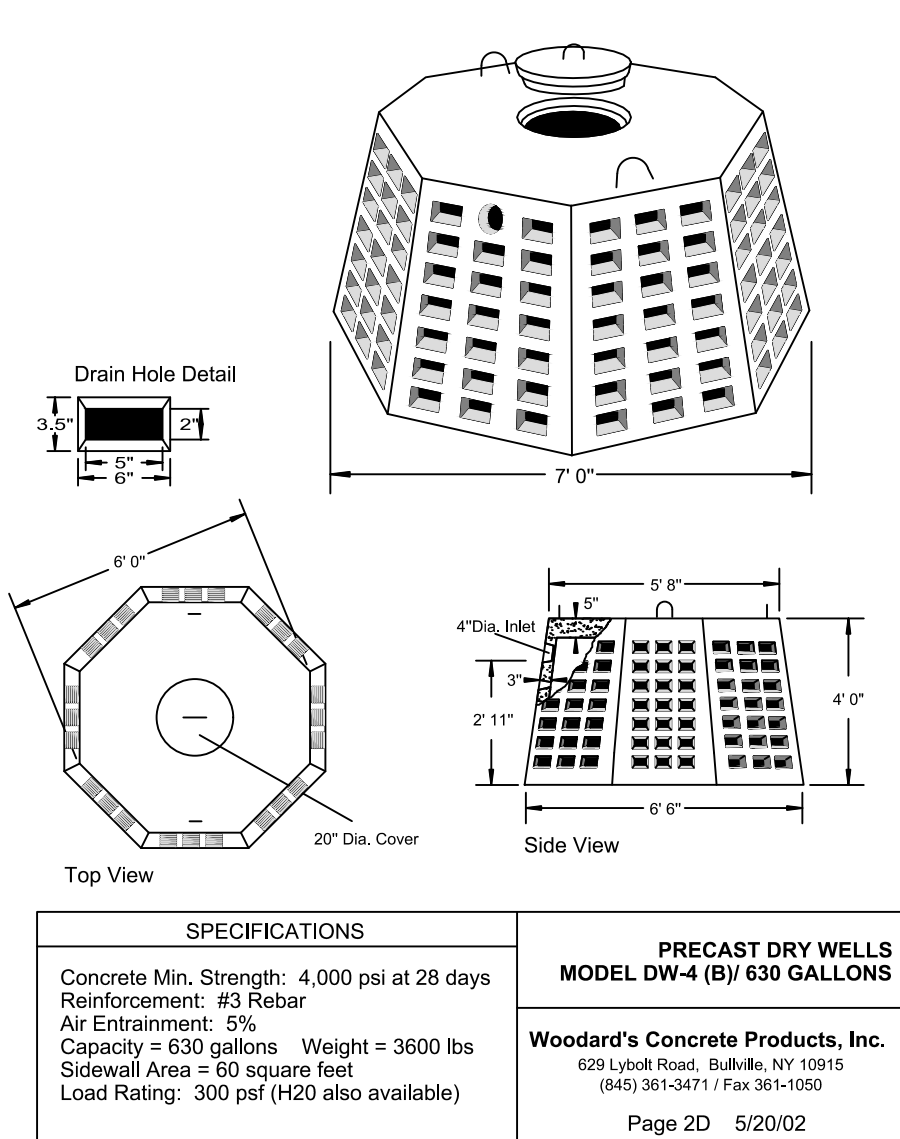

630 GALLON DRY WELL  
N.T.S.

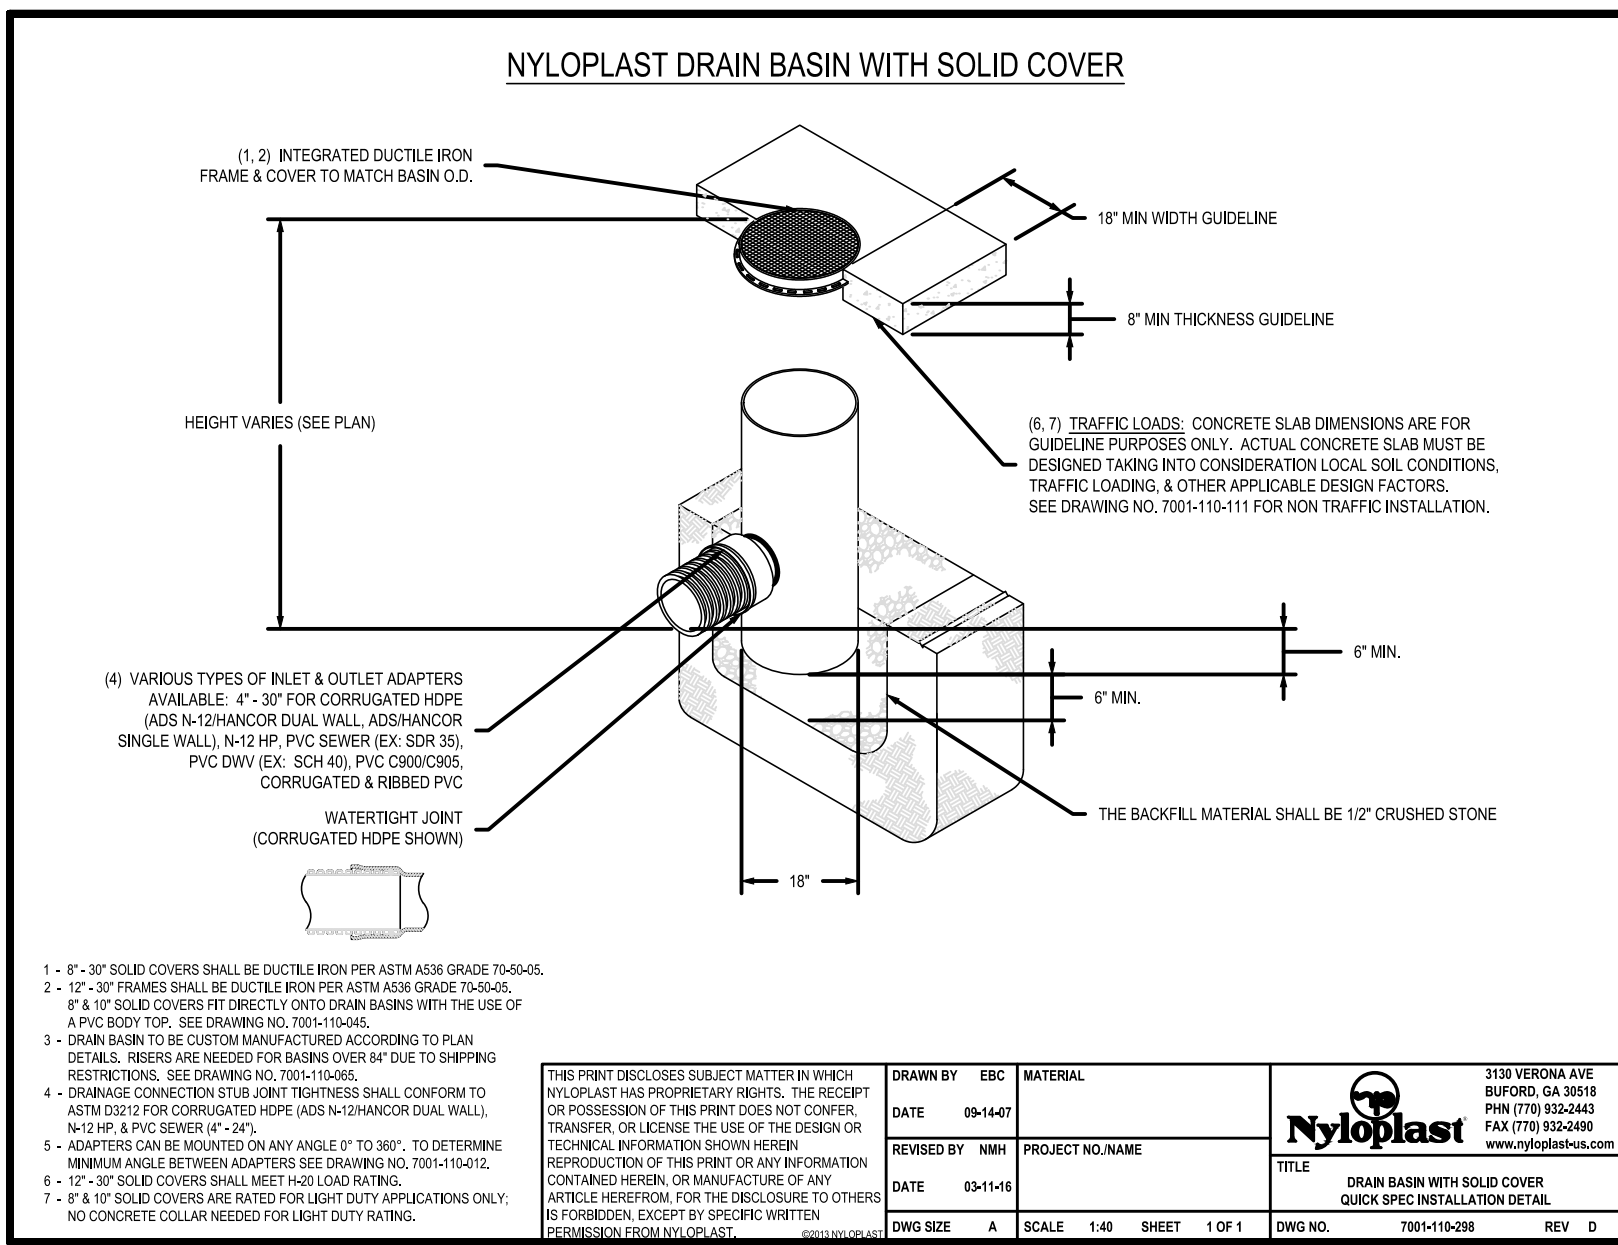

NYLOPLAST STRUCTURE  
N.T.S.

