




1 LOW PIPE RAIL
L8.01
SCALE: 1" = 1'-0"

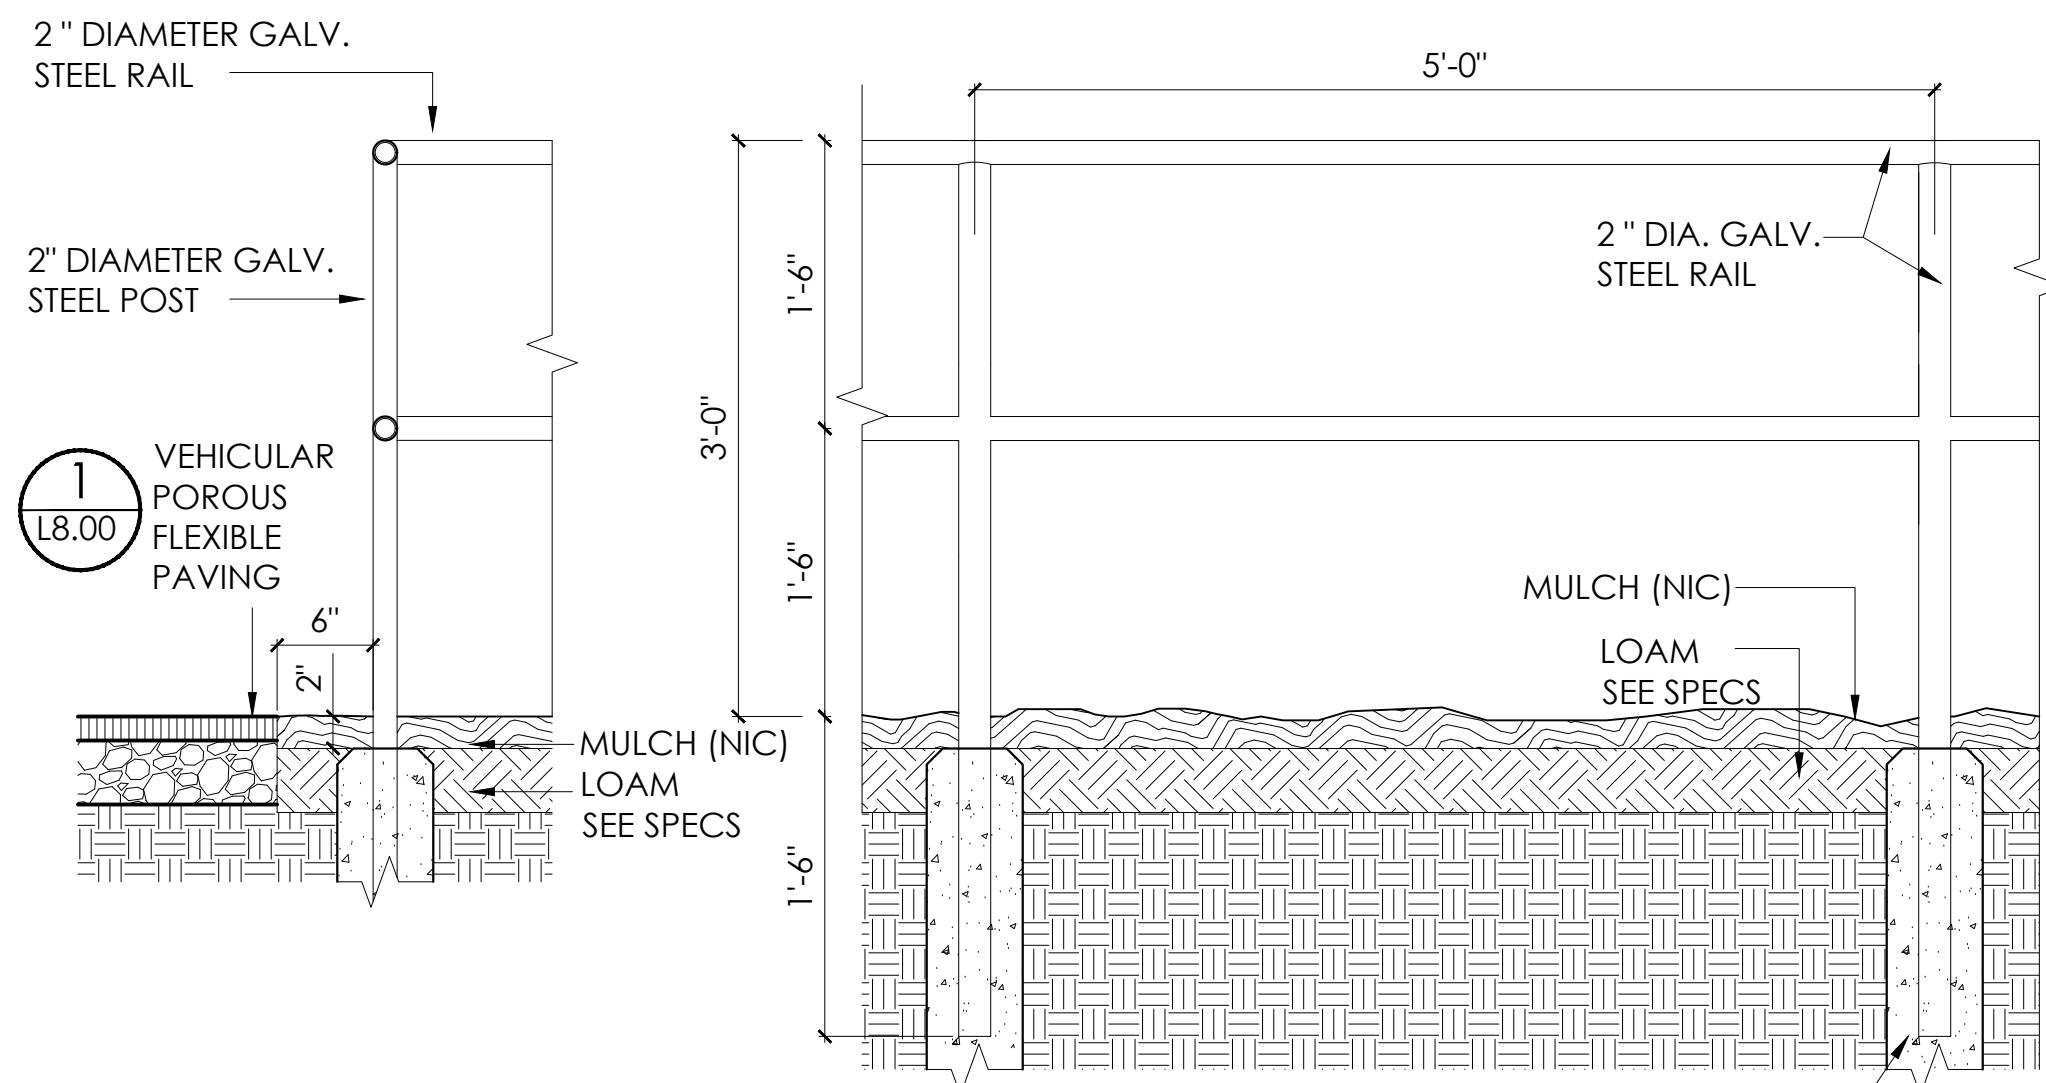


3 PIPE RAIL
L8.01
SCALE: 1" = 1'-0"

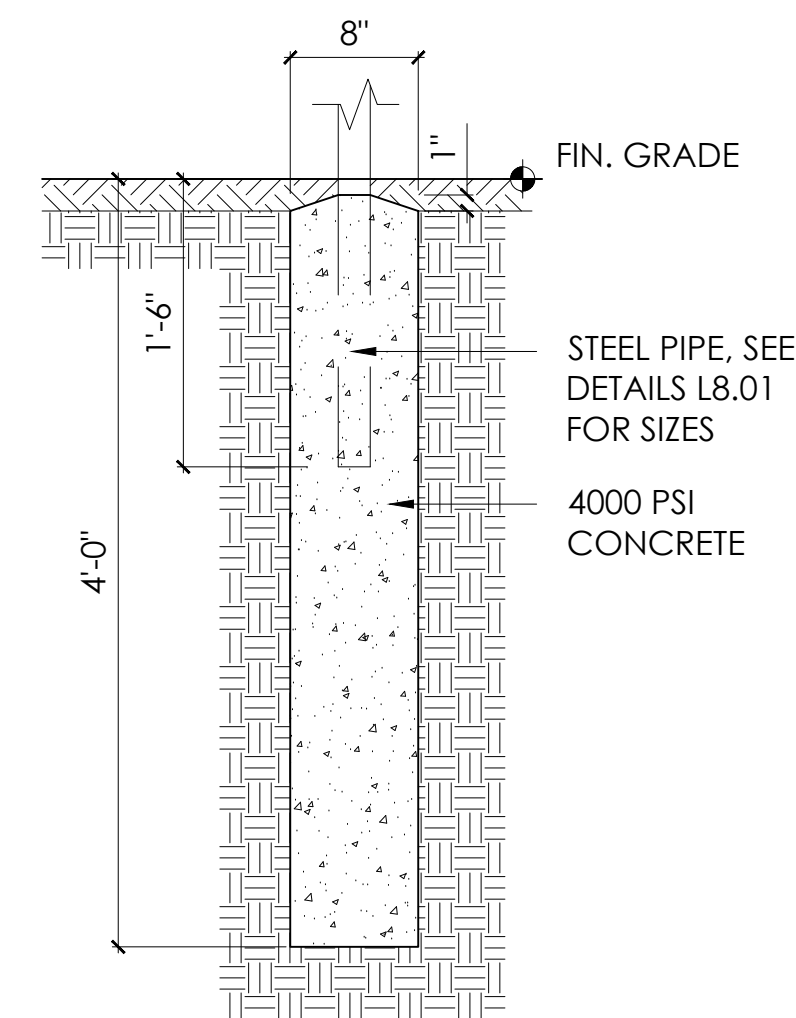


4 DIRECT BURIAL SONOTUBE
L8.01
SCALE: 1" = 1'-0"

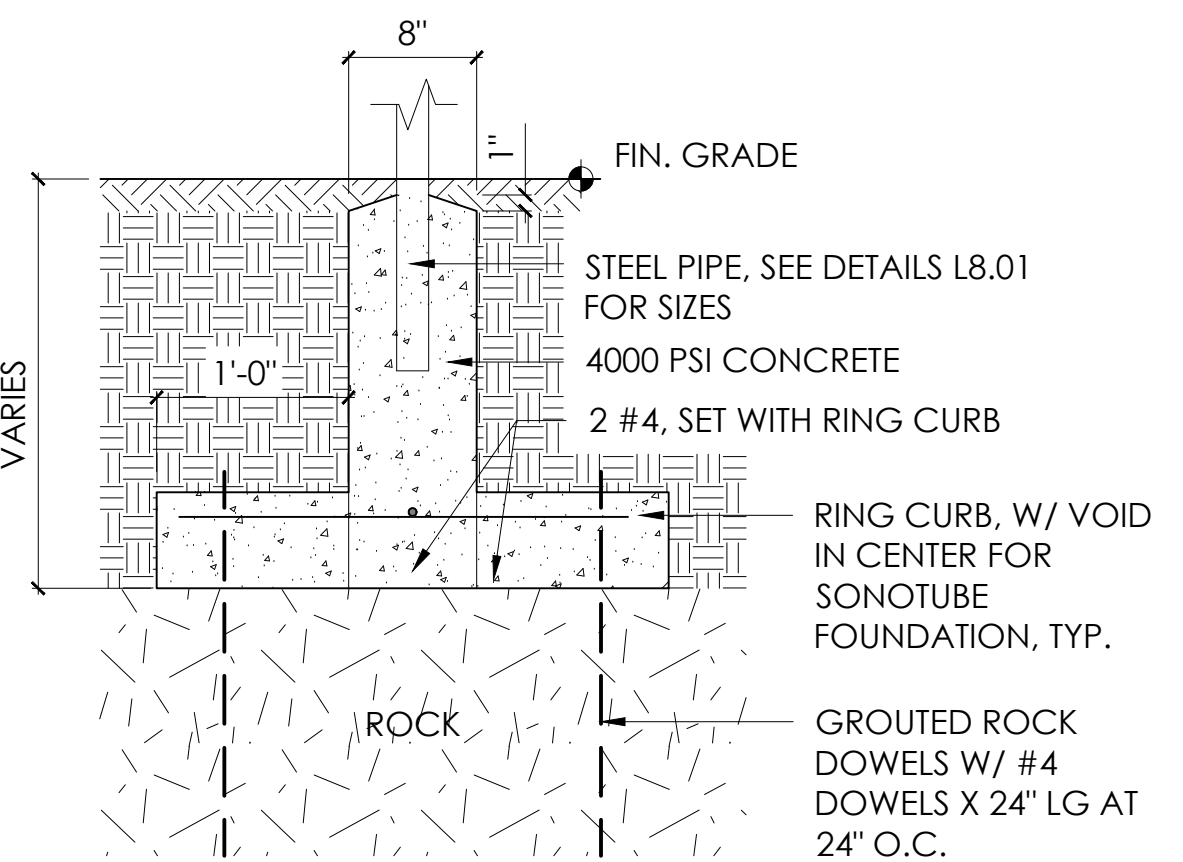


4A DIRECT BURIAL SONOTUBE ON ROCK
L8.01
SCALE: 1" = 1'-0"

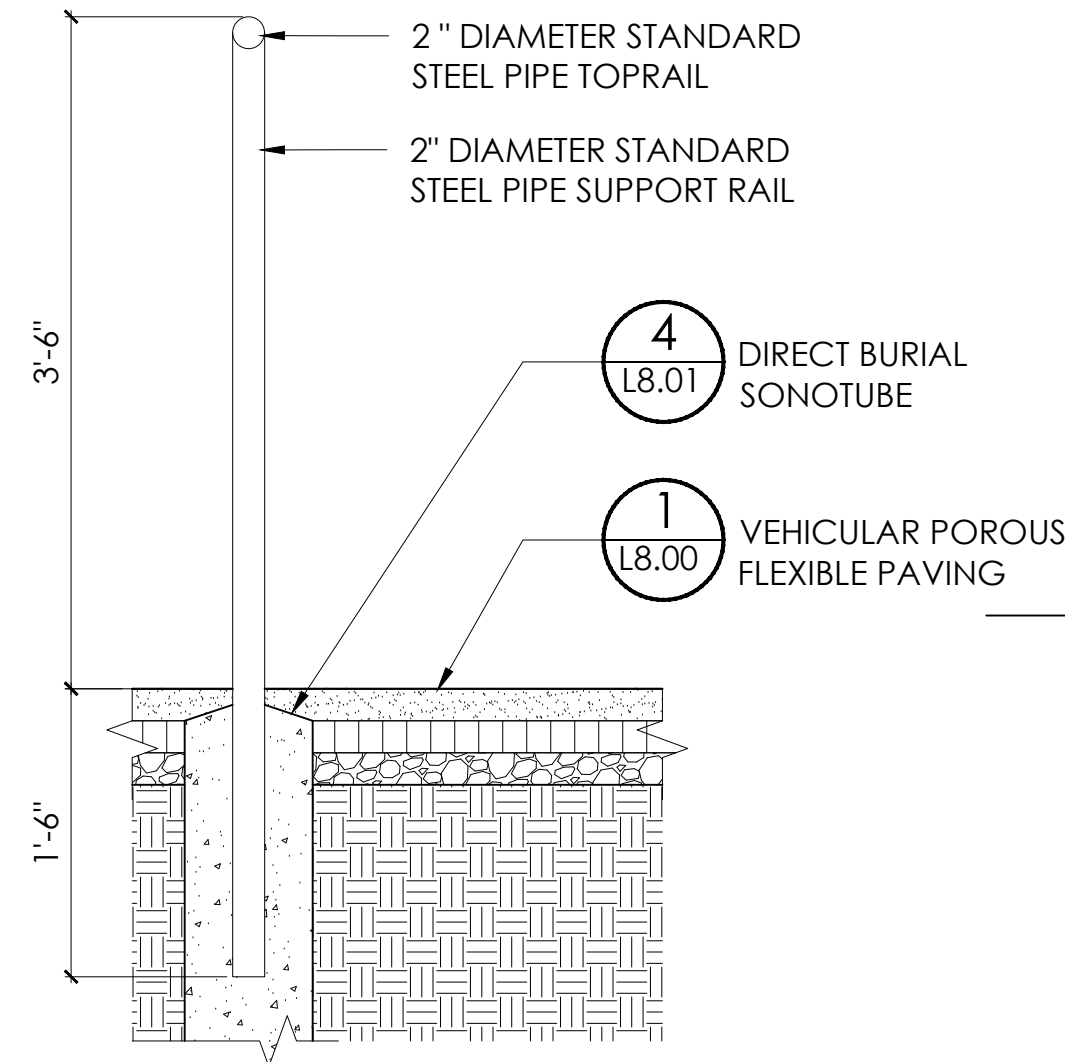


2 PIPE RAIL AT GLASS VIEW - ALT #2
L8.01
SCALE: 1" = 1'-0"

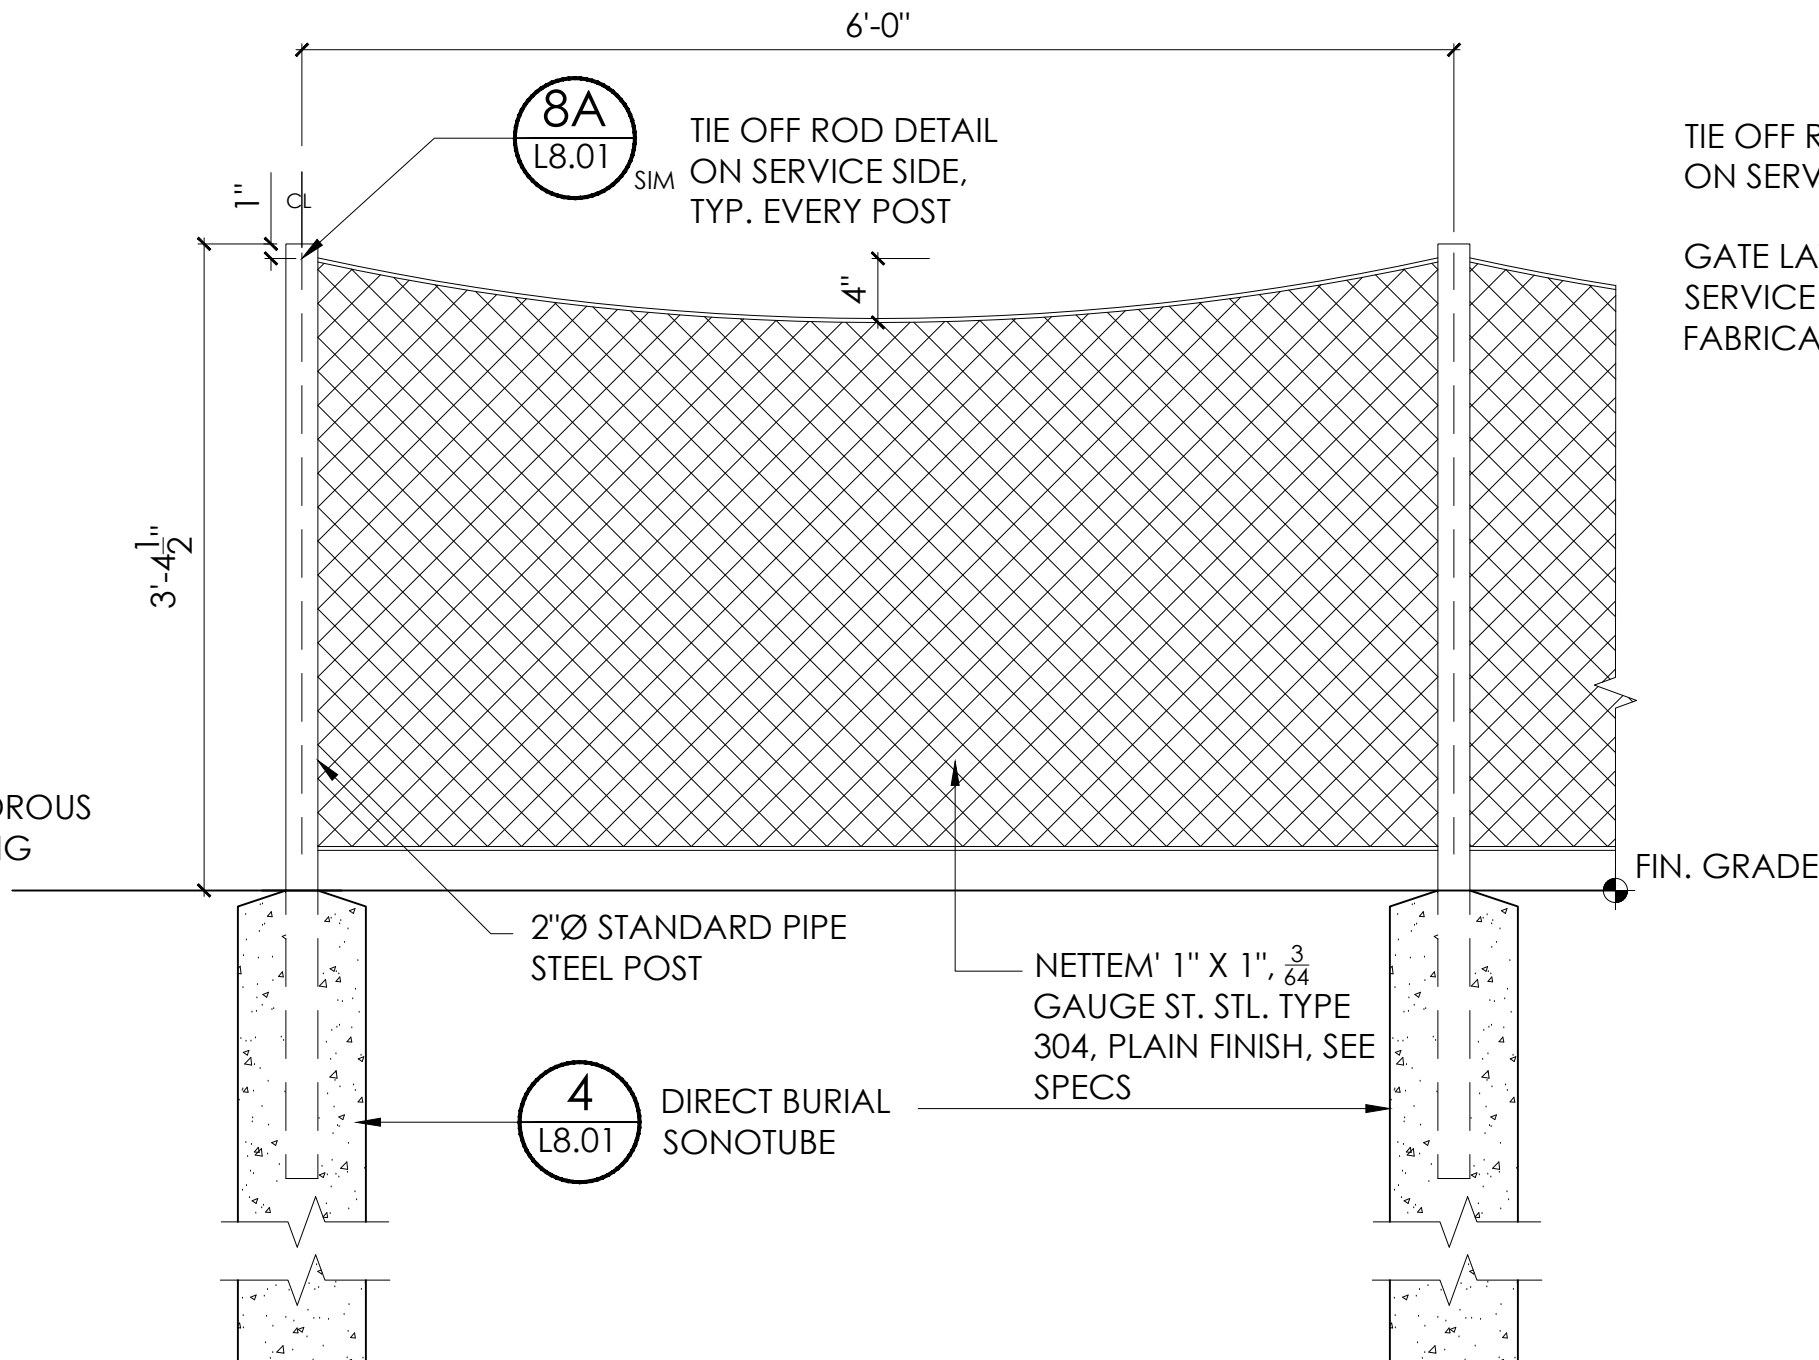


5 MESH FENCE
L8.01
SCALE: 1" = 1'-0"

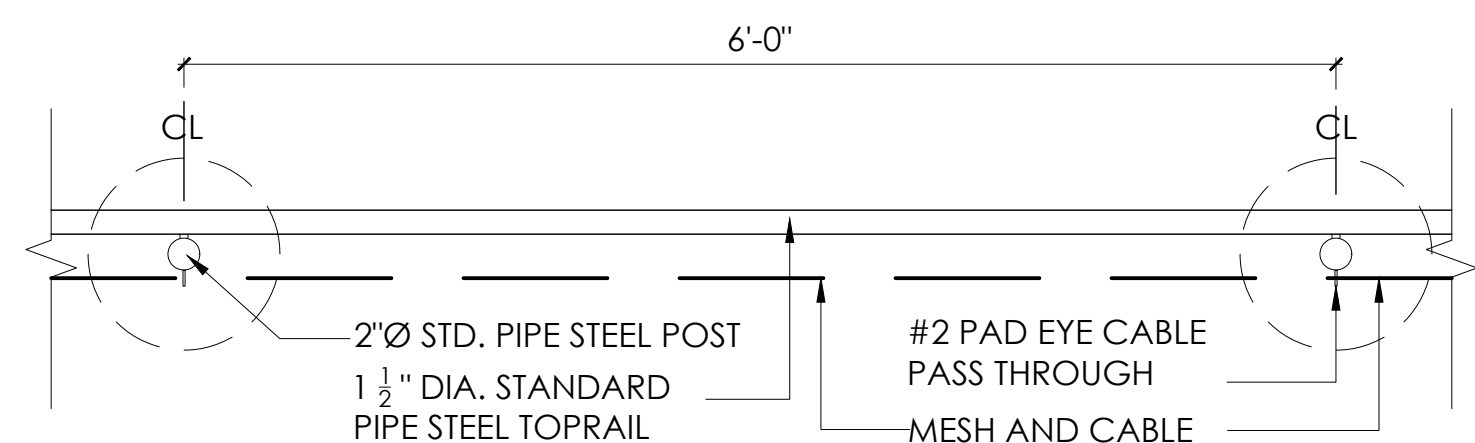


6 MESH VIEW RAIL - PLAN
L8.01
SCALE: 1" = 1'-0"

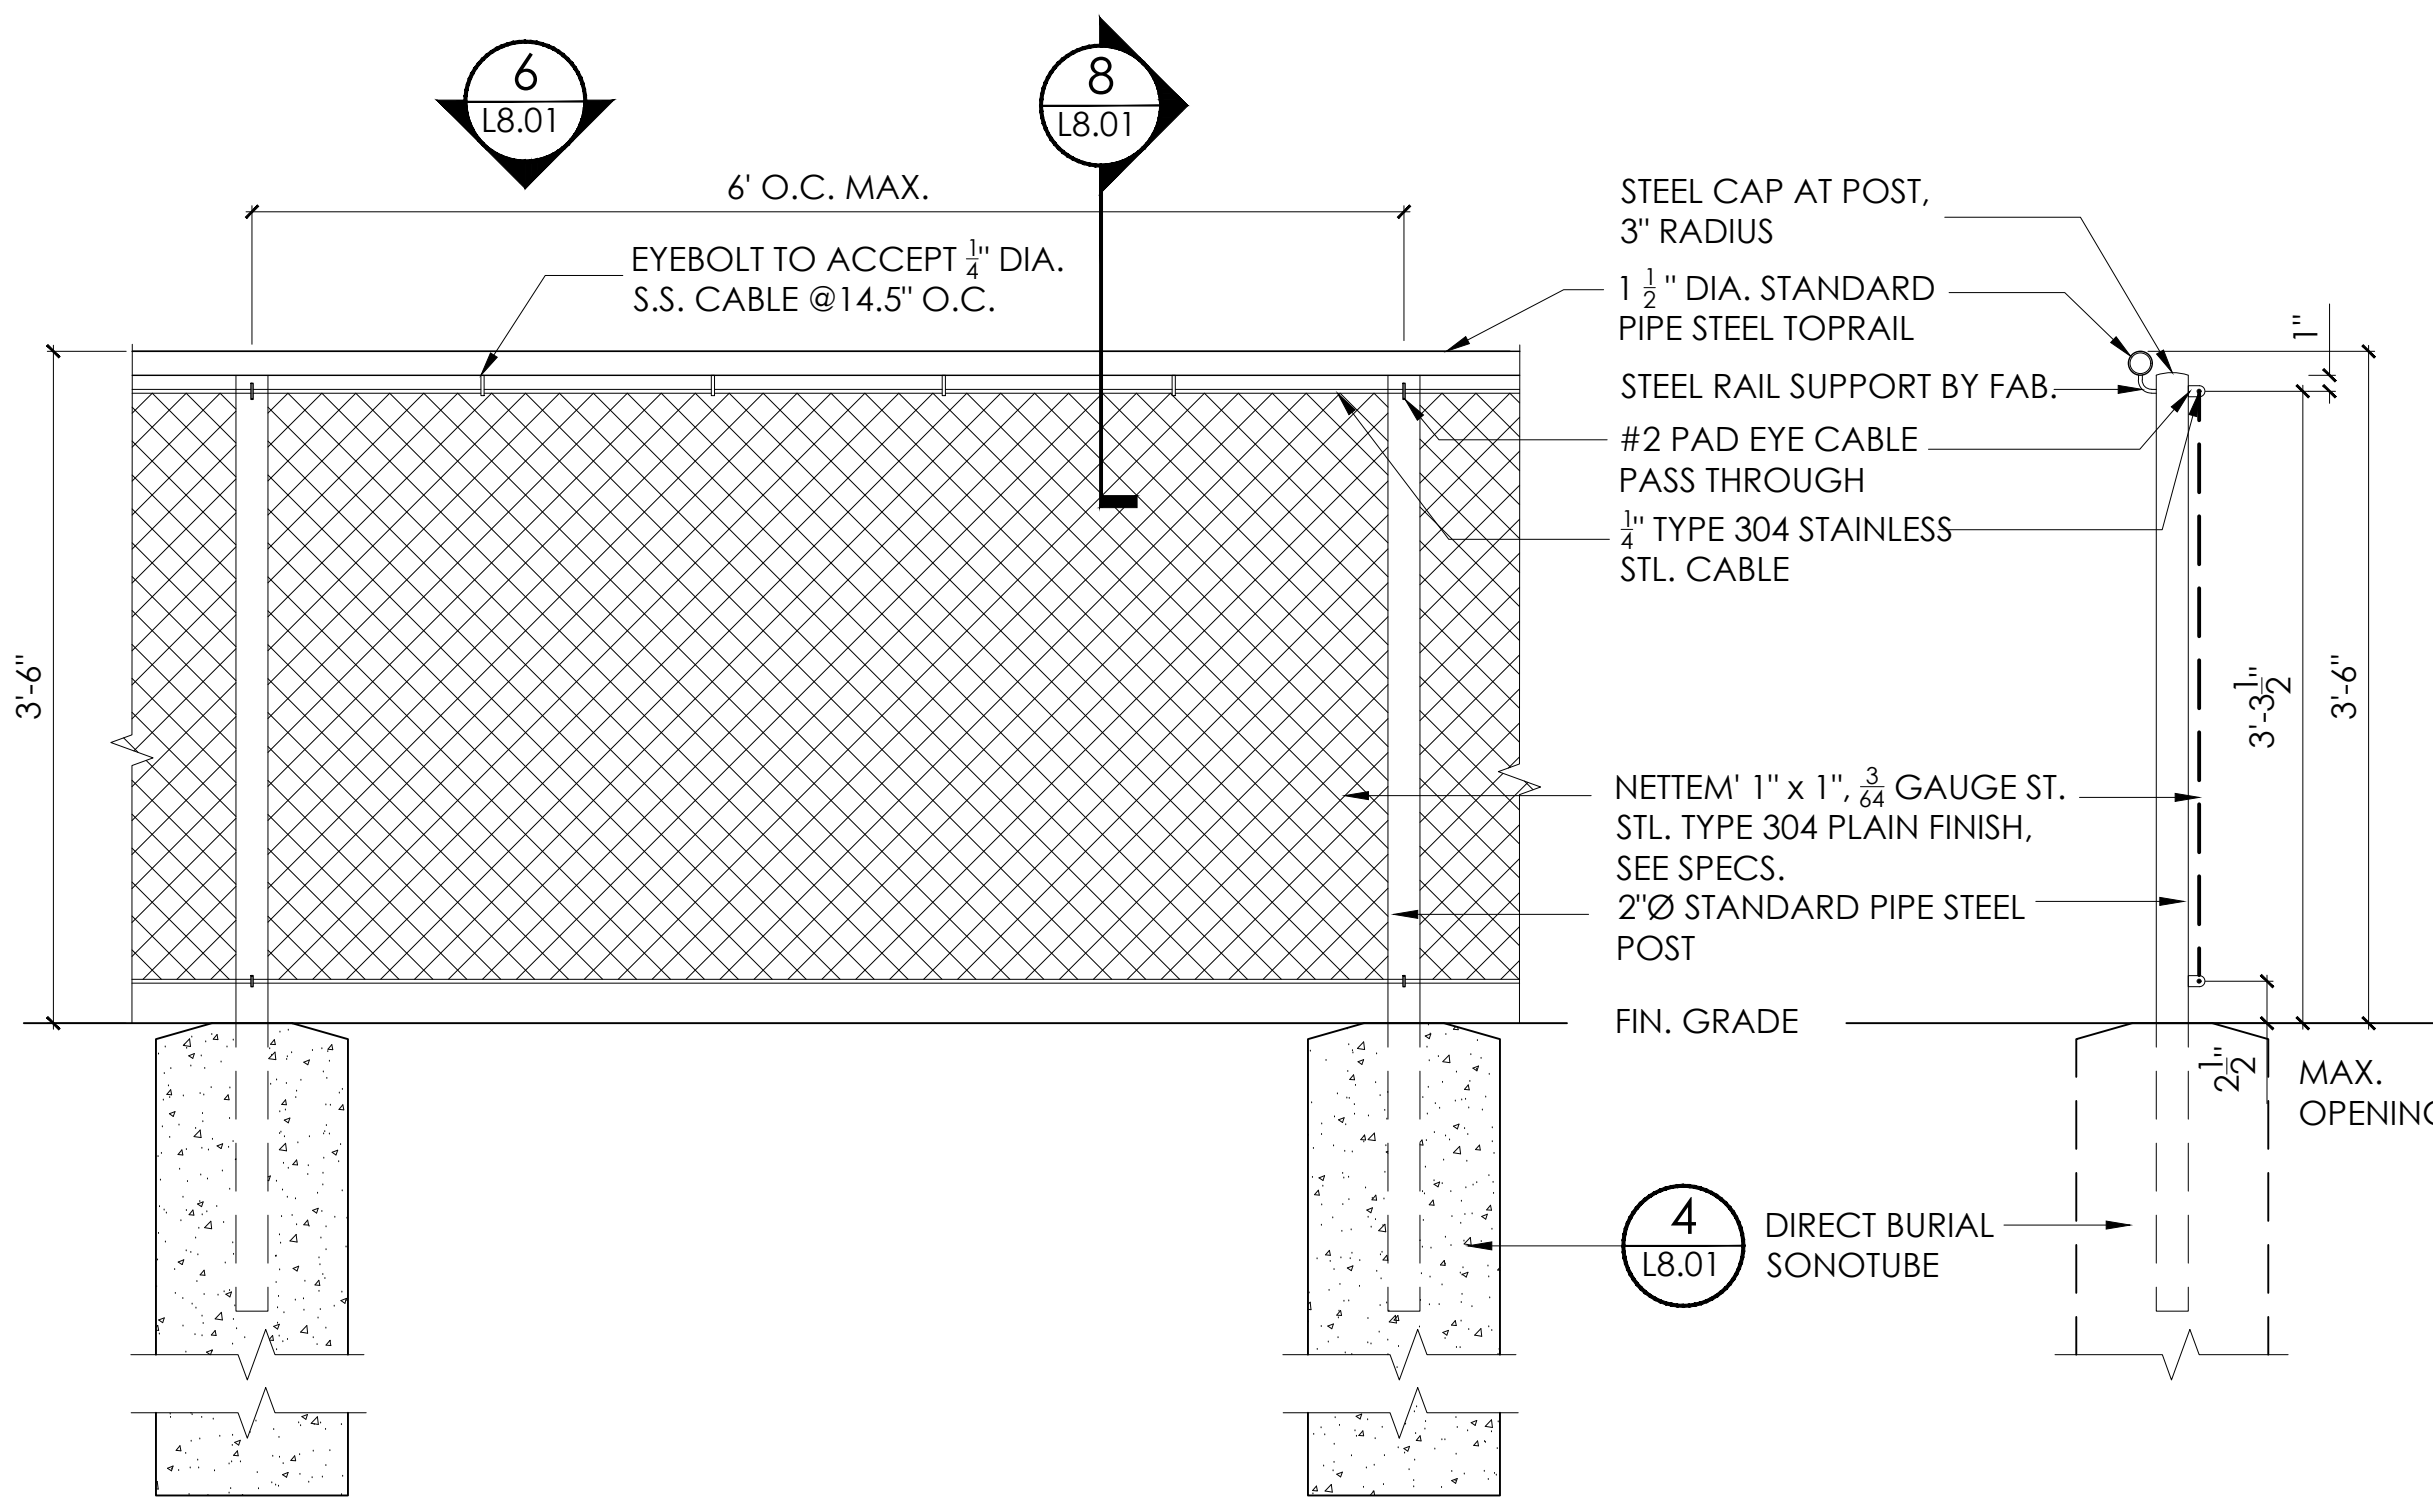

7 MESH VIEW RAIL - ELEVATION
L8.01
SCALE: 1" = 1'-0"

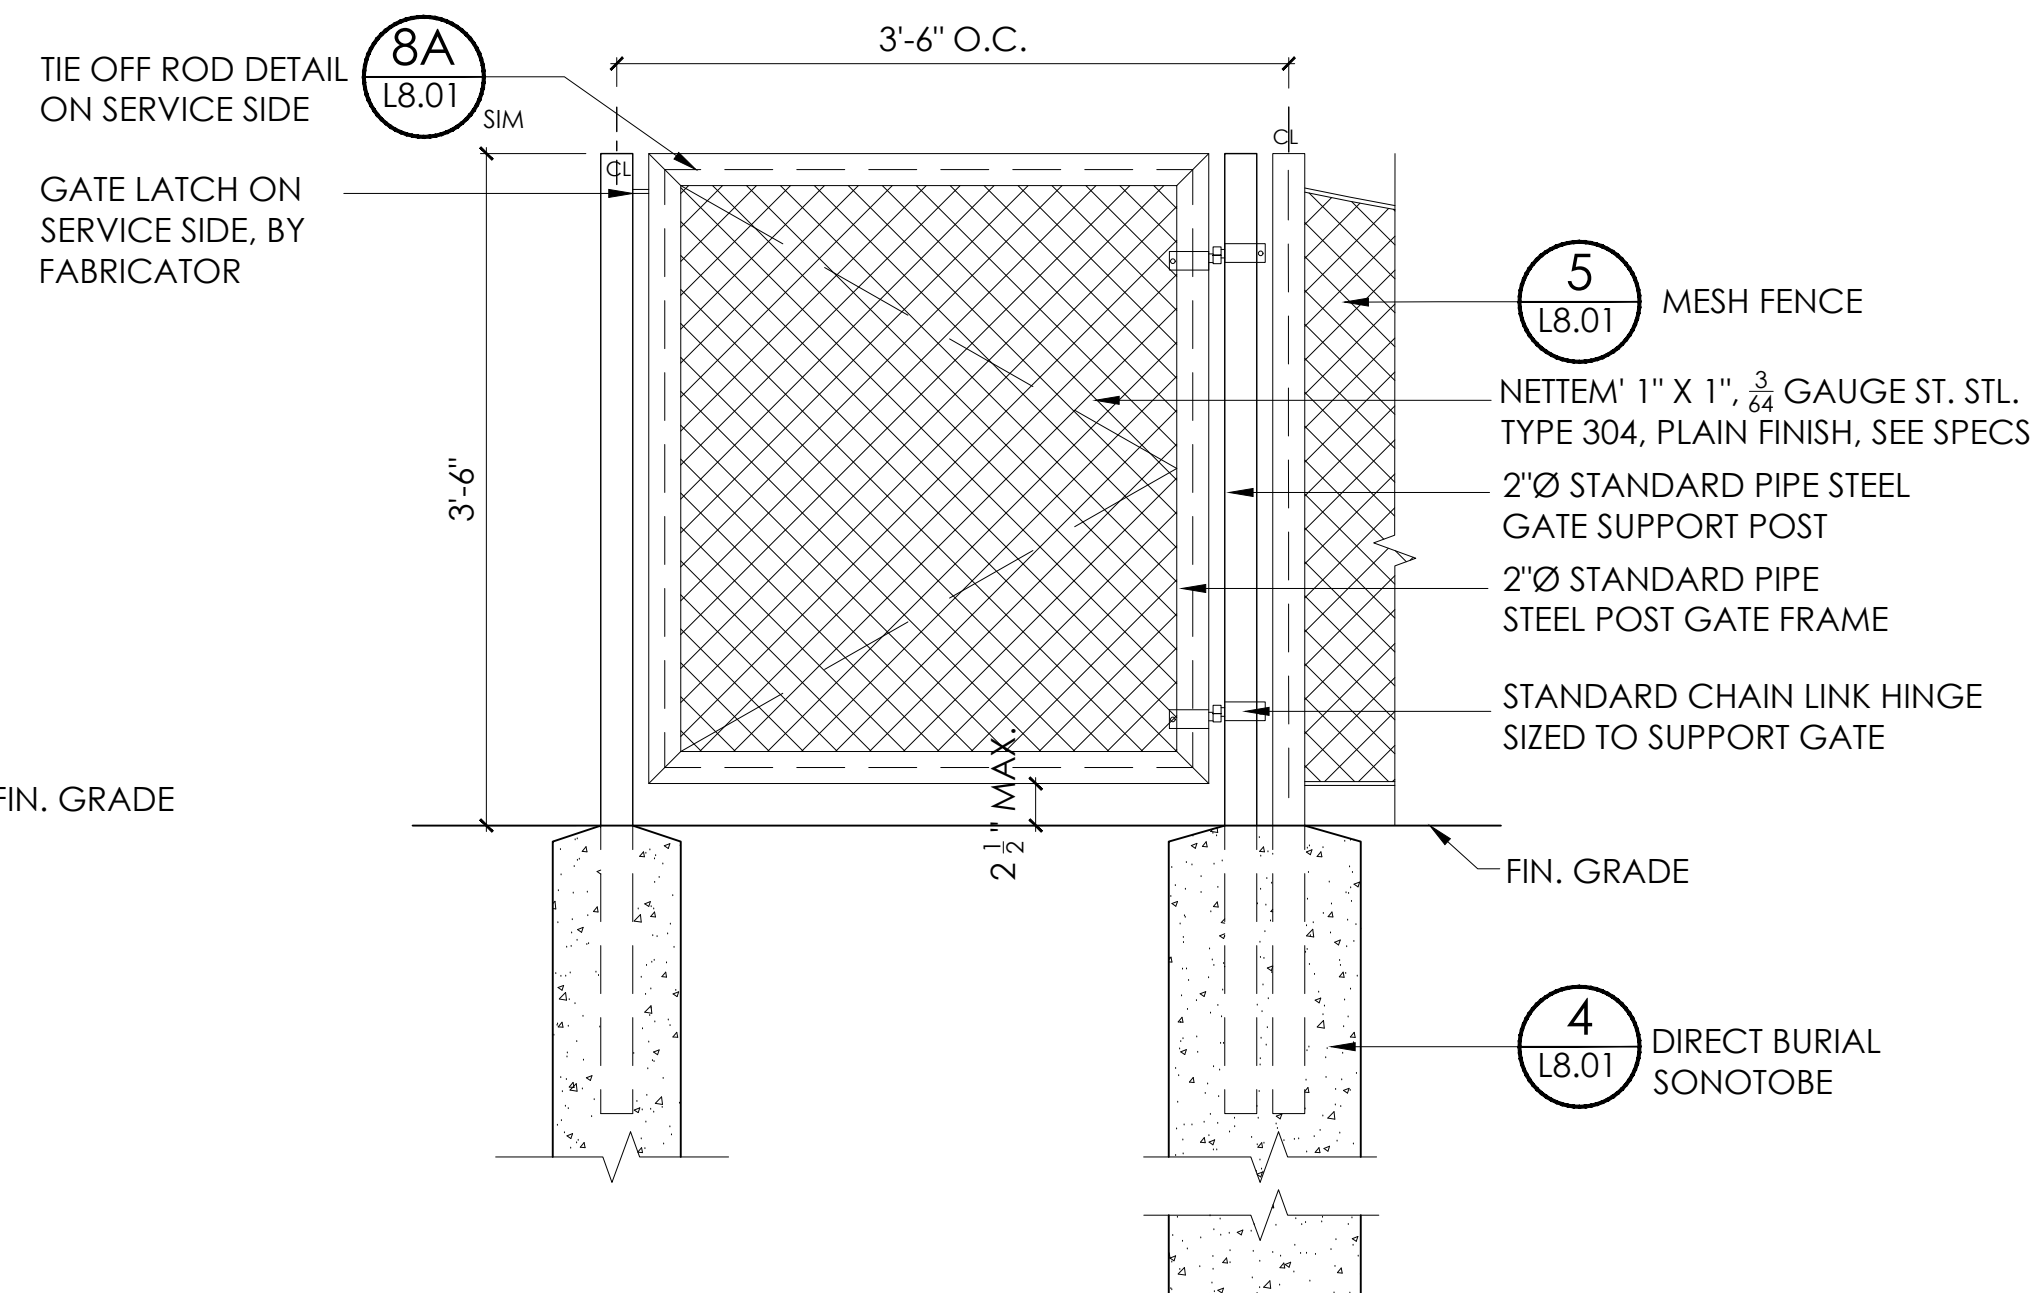

9 MESH GATE
L8.01
SCALE: 1" = 1'-0"

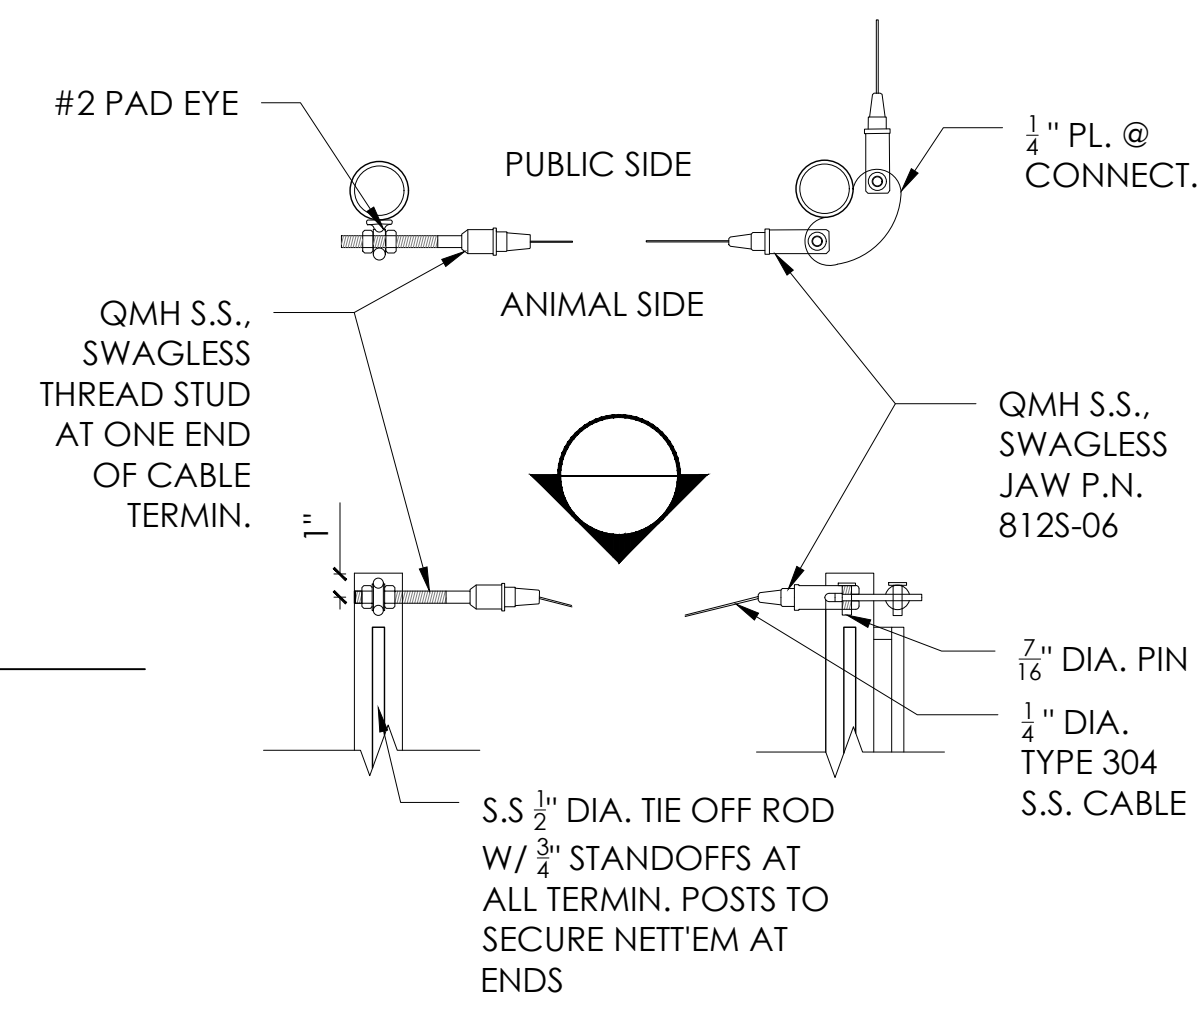

8 MESH VIEW RAIL - SECTION
L8.01
SCALE: 1" = 1'-0"

8A MESH VIEW RAIL DETAILS
L8.01
SCALE: 1 1/2" = 1'-0"

TRAILSIDE MUSEUMS AND ZOO

Palisades Parks Conservancy

Bear Mountain State Park
Bear Mountain, New York 10911



WARWICK OFFICE
17 RIVER STREET
WARWICK, NY 10996
Ph: (845) 986-7737
WWW.EP-PC.COM



BLAKE ENGINEERING, PLLC
1898 COUNTY ROUTE 1, WESTTOWN, NY 10998
845-467-9207 MBLAKE@BLAKEENGINEERINGPLLC.COM

Number	Revision	Date
--------	----------	------



100% CONSTRUCTION
DOCUMENTS

Coyle & Caron Inc.

Landscape Architects & Habitat Designers

236 PASADENA PLACE
ORLANDO, FL 32803
407-603-7039

Job # 0191

Project ANIMAL HABITAT IMPROVEMENTS

Drawn By SC, RK Checked SC

Date 02 April 2021

Scale AS SHOWN

Drawing Title

Site Details 2

L8.01