





1 STONE WALL PHOTO REFERENCE
L8.11 SCALE: 1" = 1'-0"

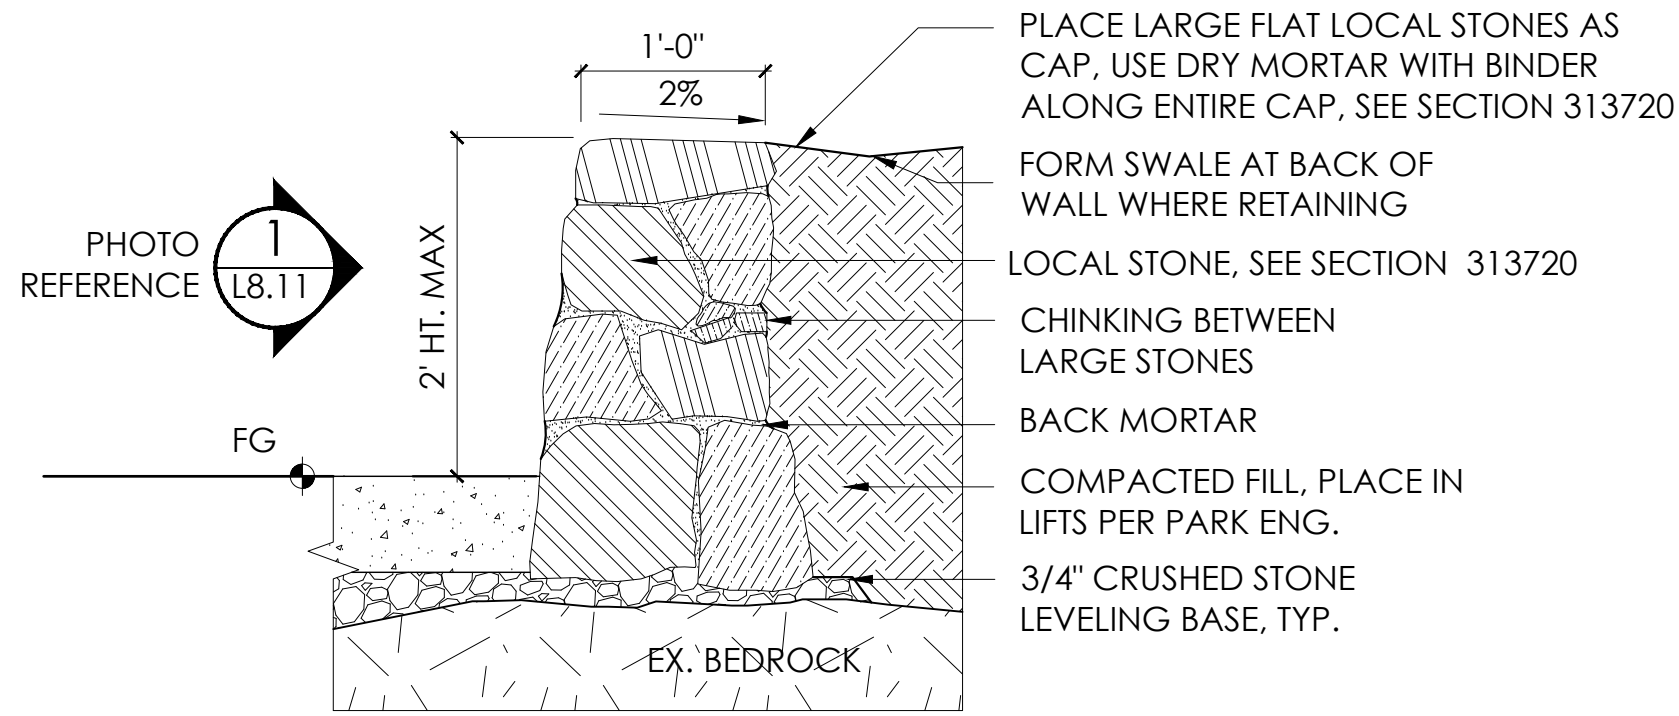


2 LOW STONE WALL
L8.11 SCALE: 1" = 1'-0"

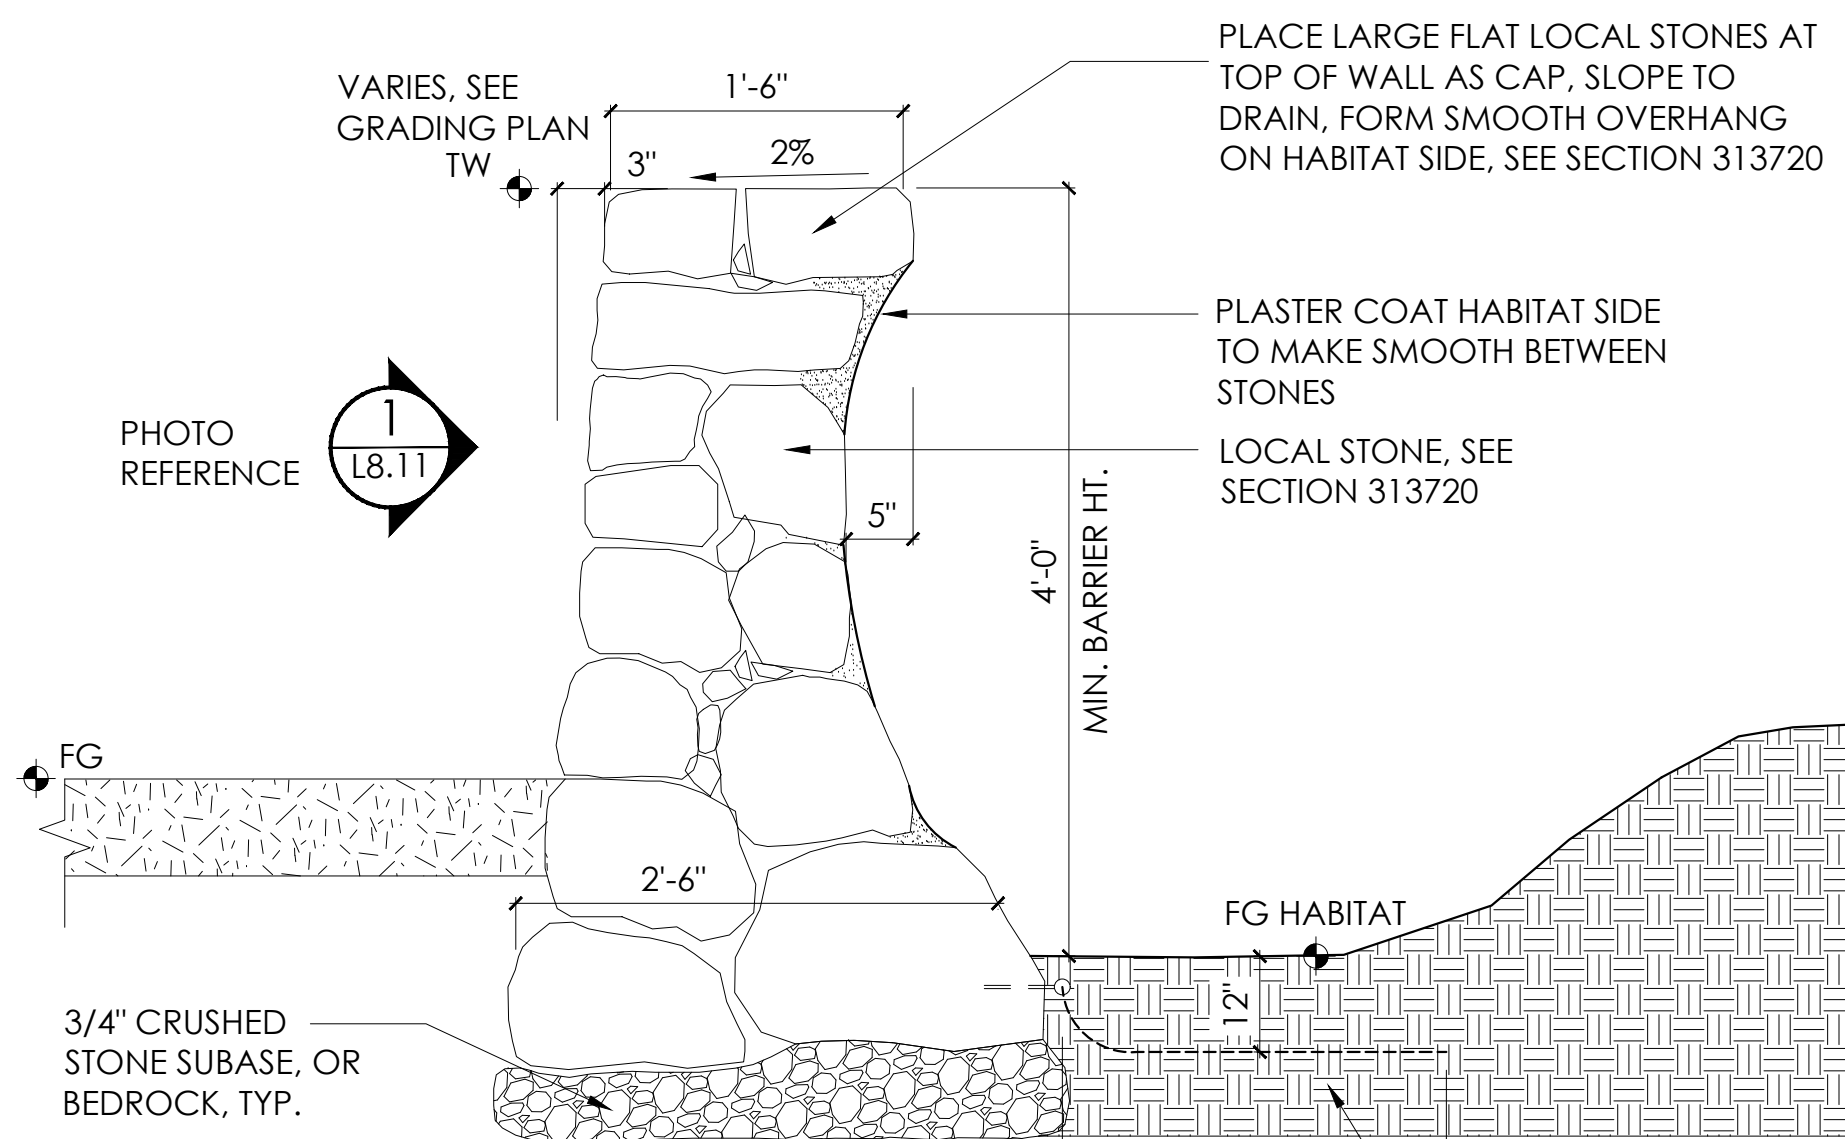


3 PORCUPINE STONE WALL BARRIER - ALT #2
L8.11 SCALE: 1" = 1'-0"


NOTES: SEE DETAILS 8-10 /L8.11 FOR PLAN EXTENTS

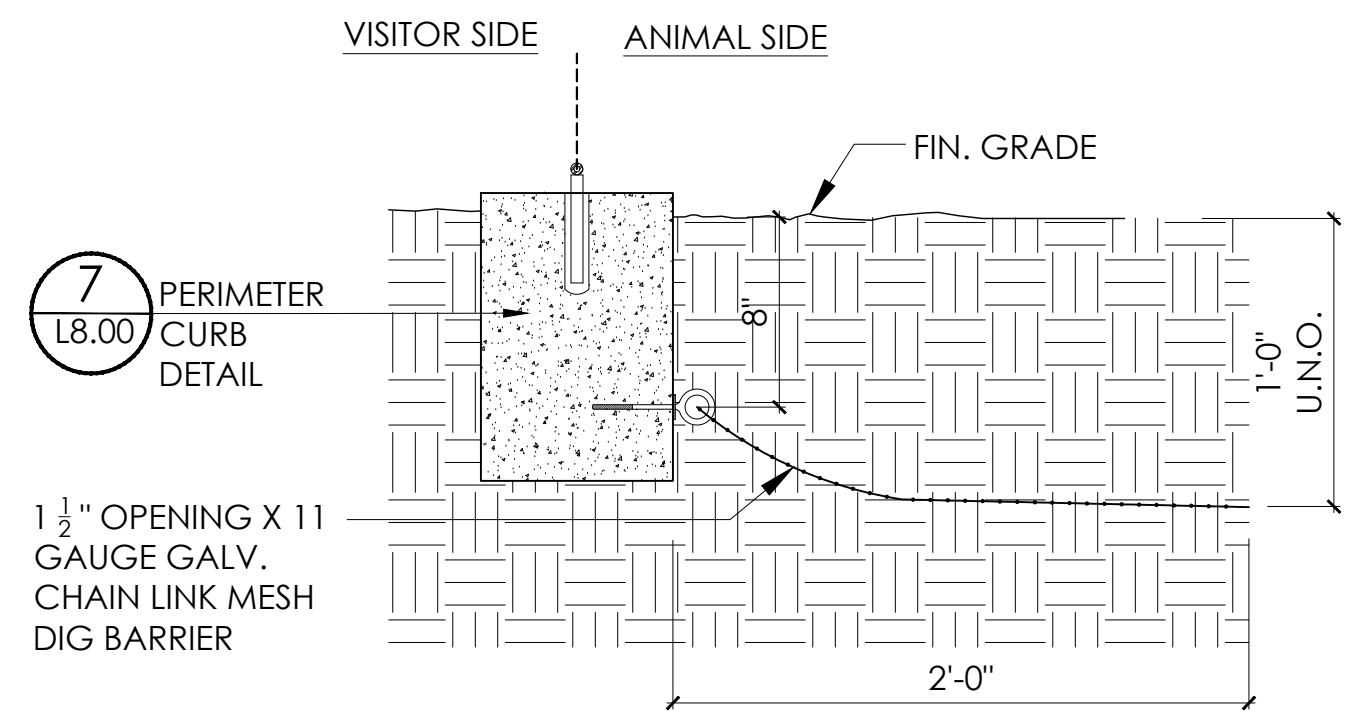


6 DIG BARRIER
L8.11 SCALE: 1 1/2" = 1'-0"

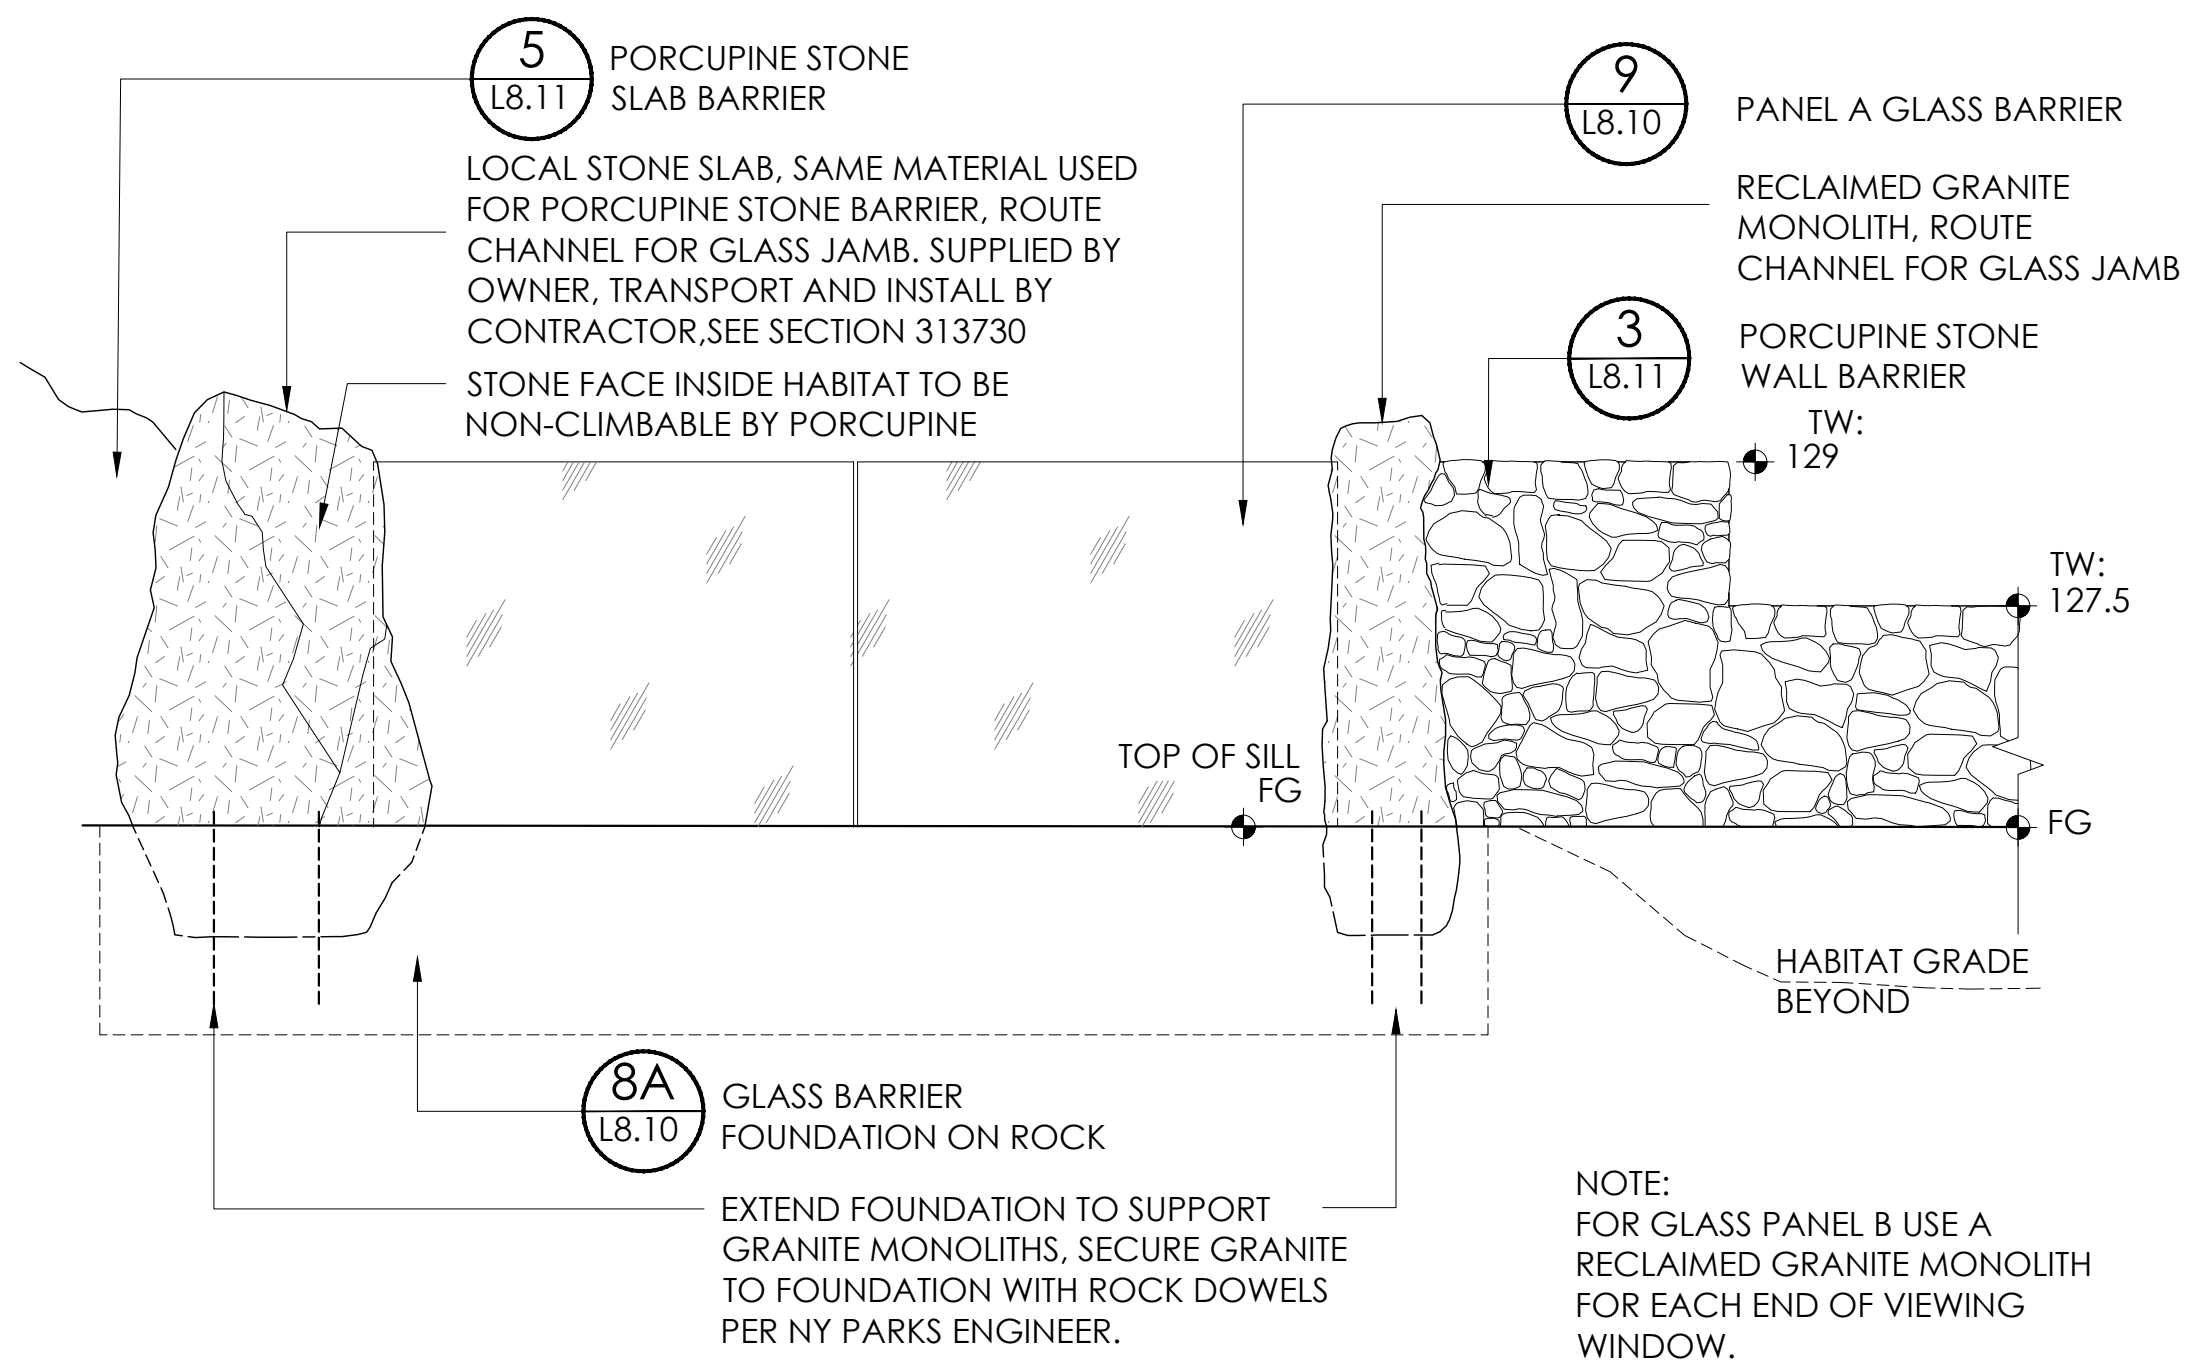


4 GRANITE MONOLITH AT GLASS BARRIER - ALT #2
L8.11 SCALE: 1/2" = 1'-0"

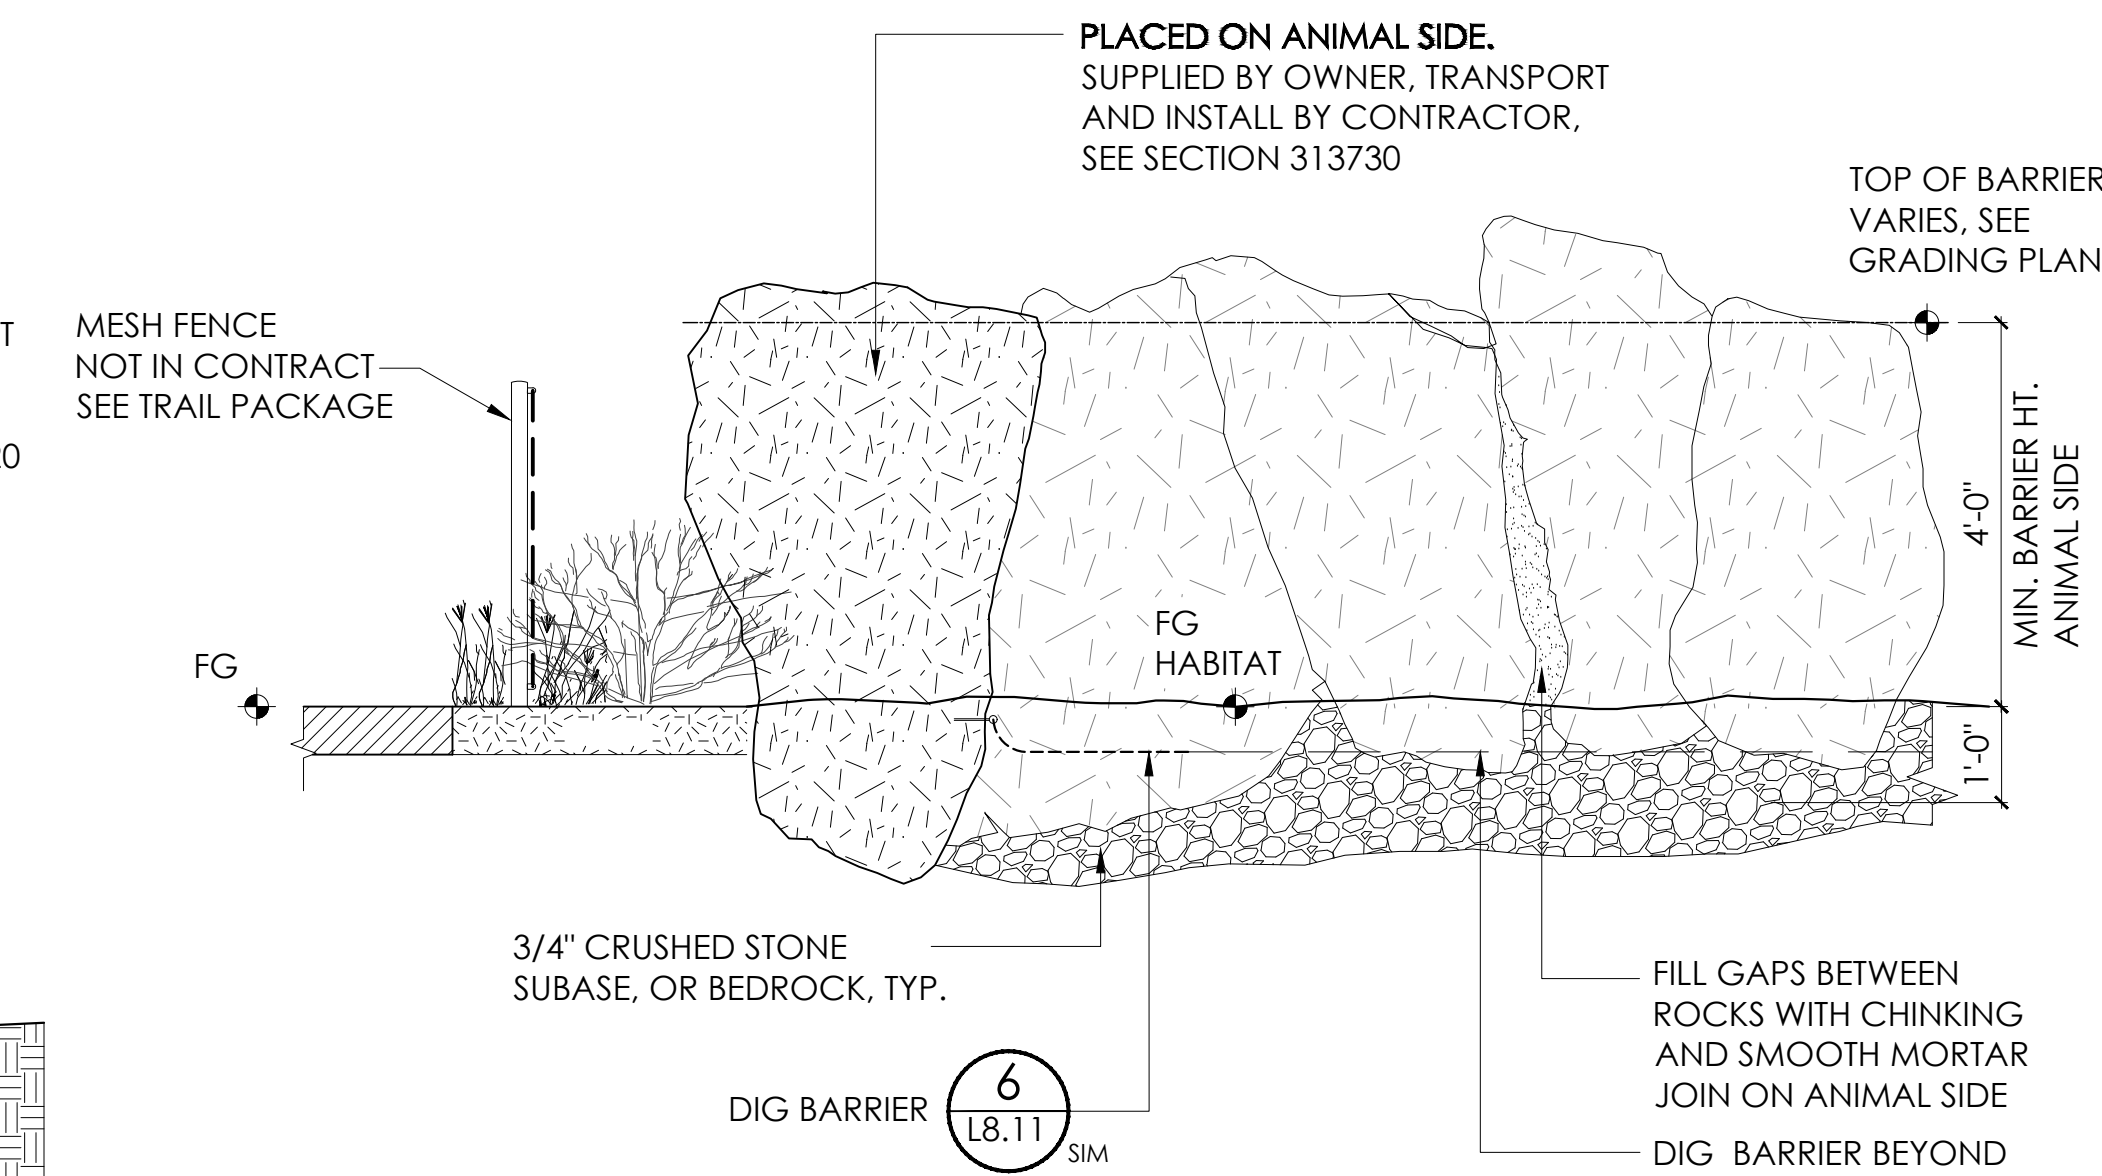


5 PORCUPINE STONE SLAB BARRIER - ALT #2
L8.11 SCALE: 1/2" = 1'-0"

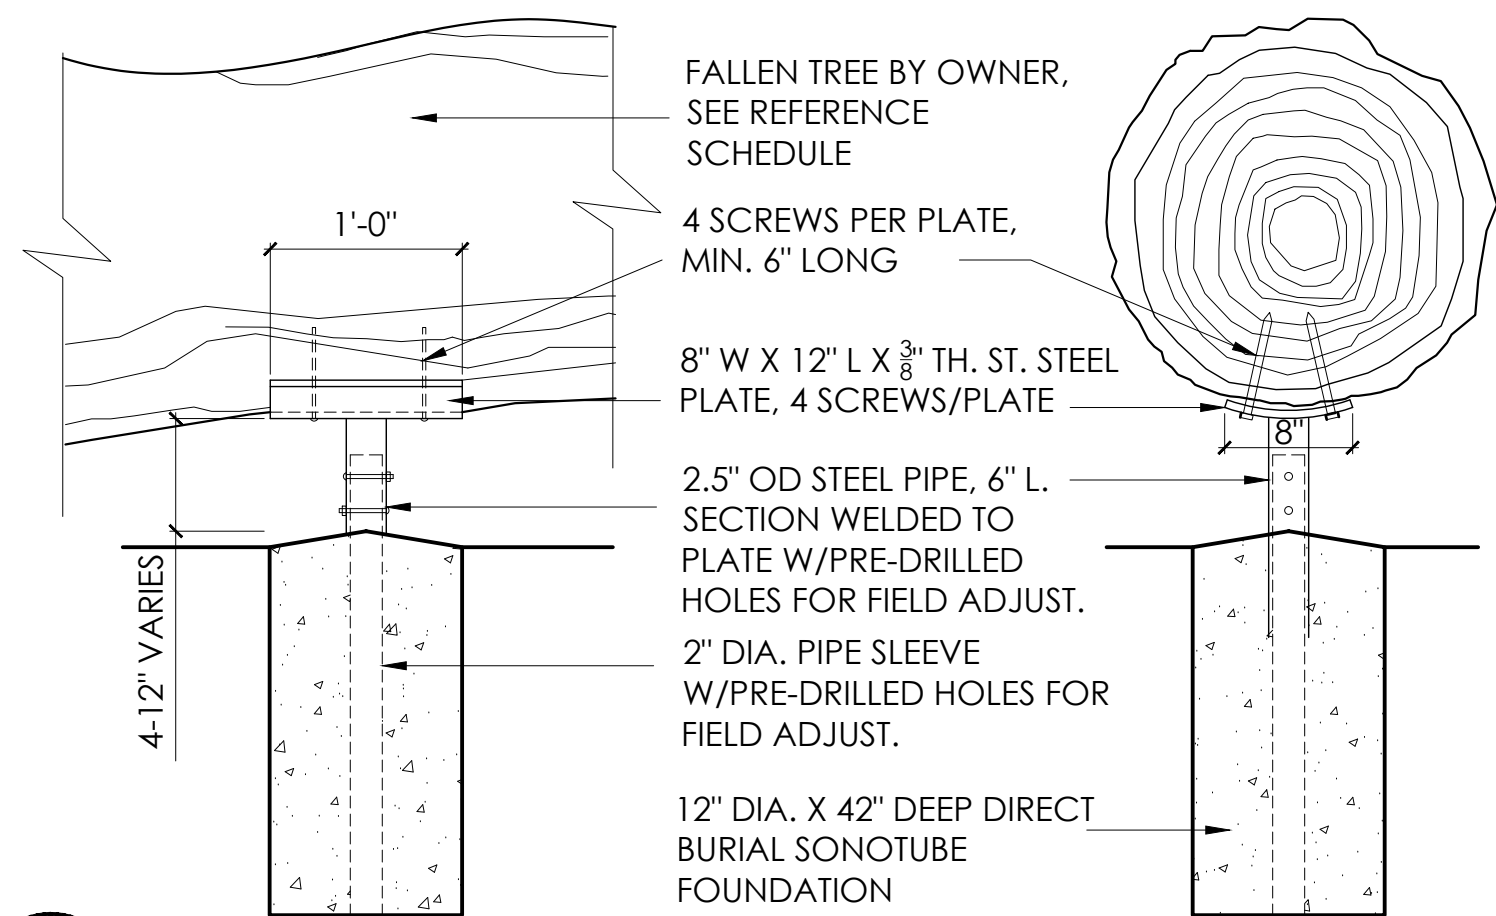


7 HABITAT DEADFALL ANCHOR DETAIL
L8.11 SCALE: 1" = 1'-0"

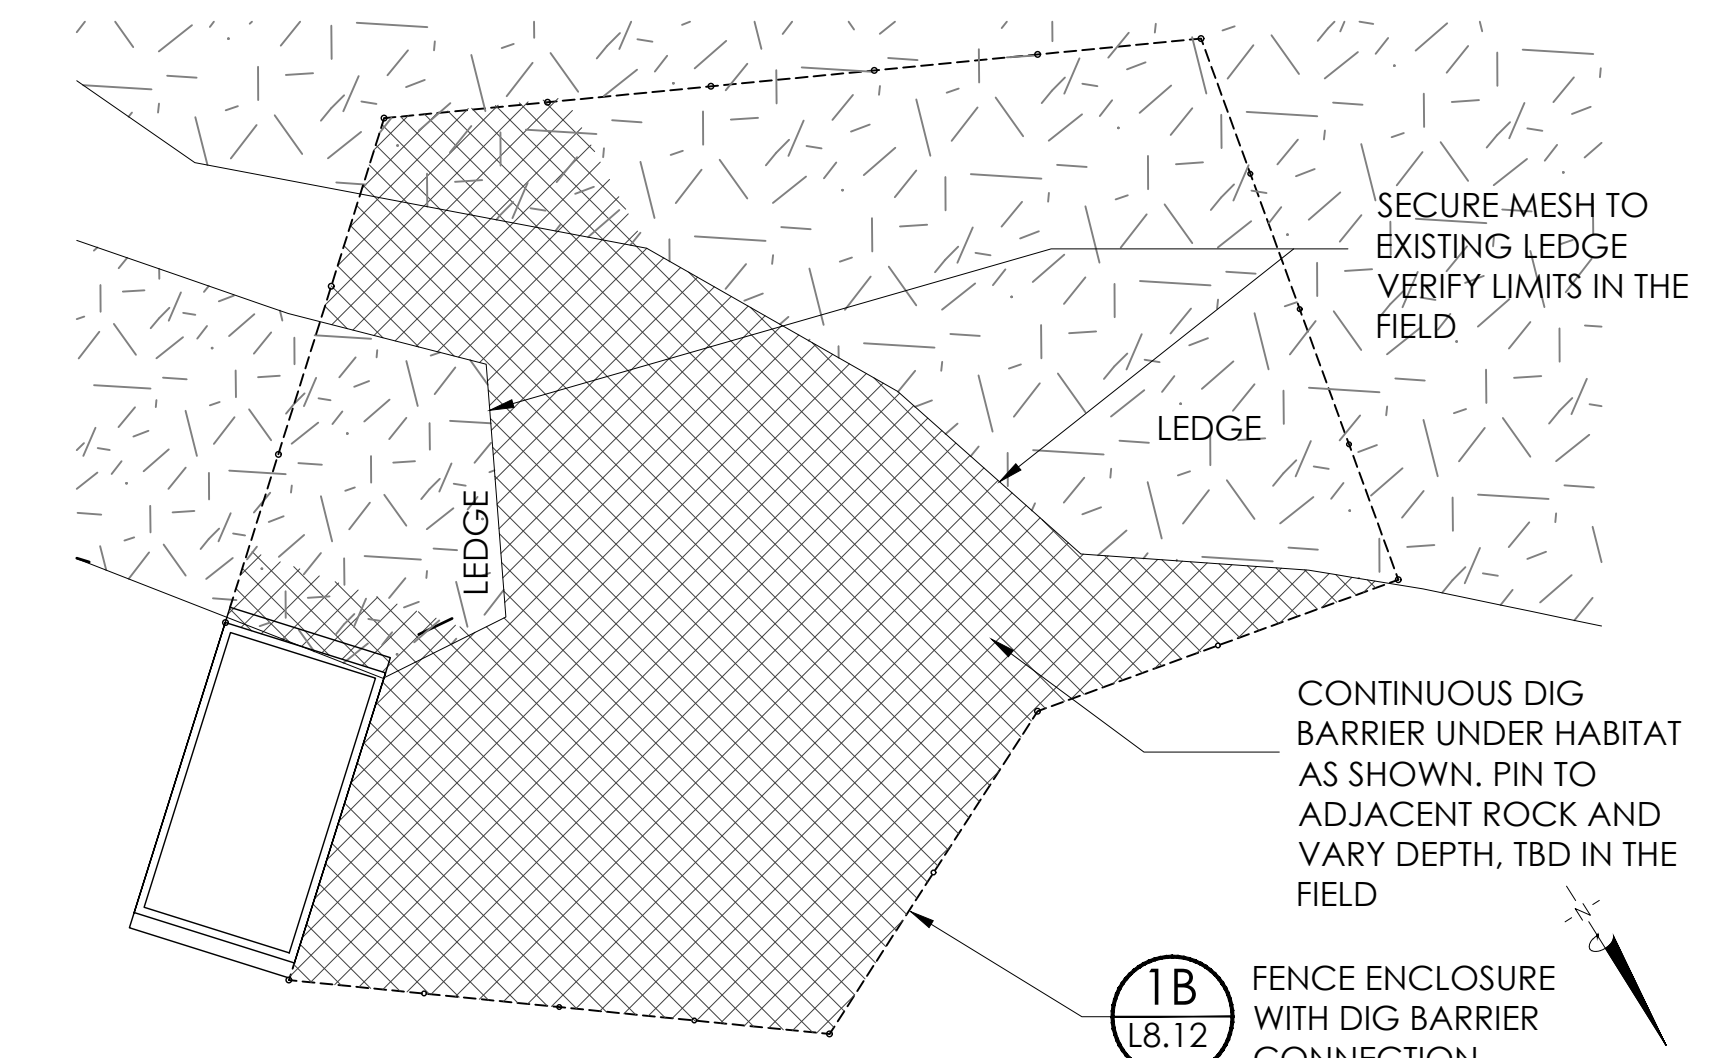

8 FOX HABITAT DIG BARRIER PLAN - ALT #1
L8.11 SCALE: 1/8" = 1'-0"

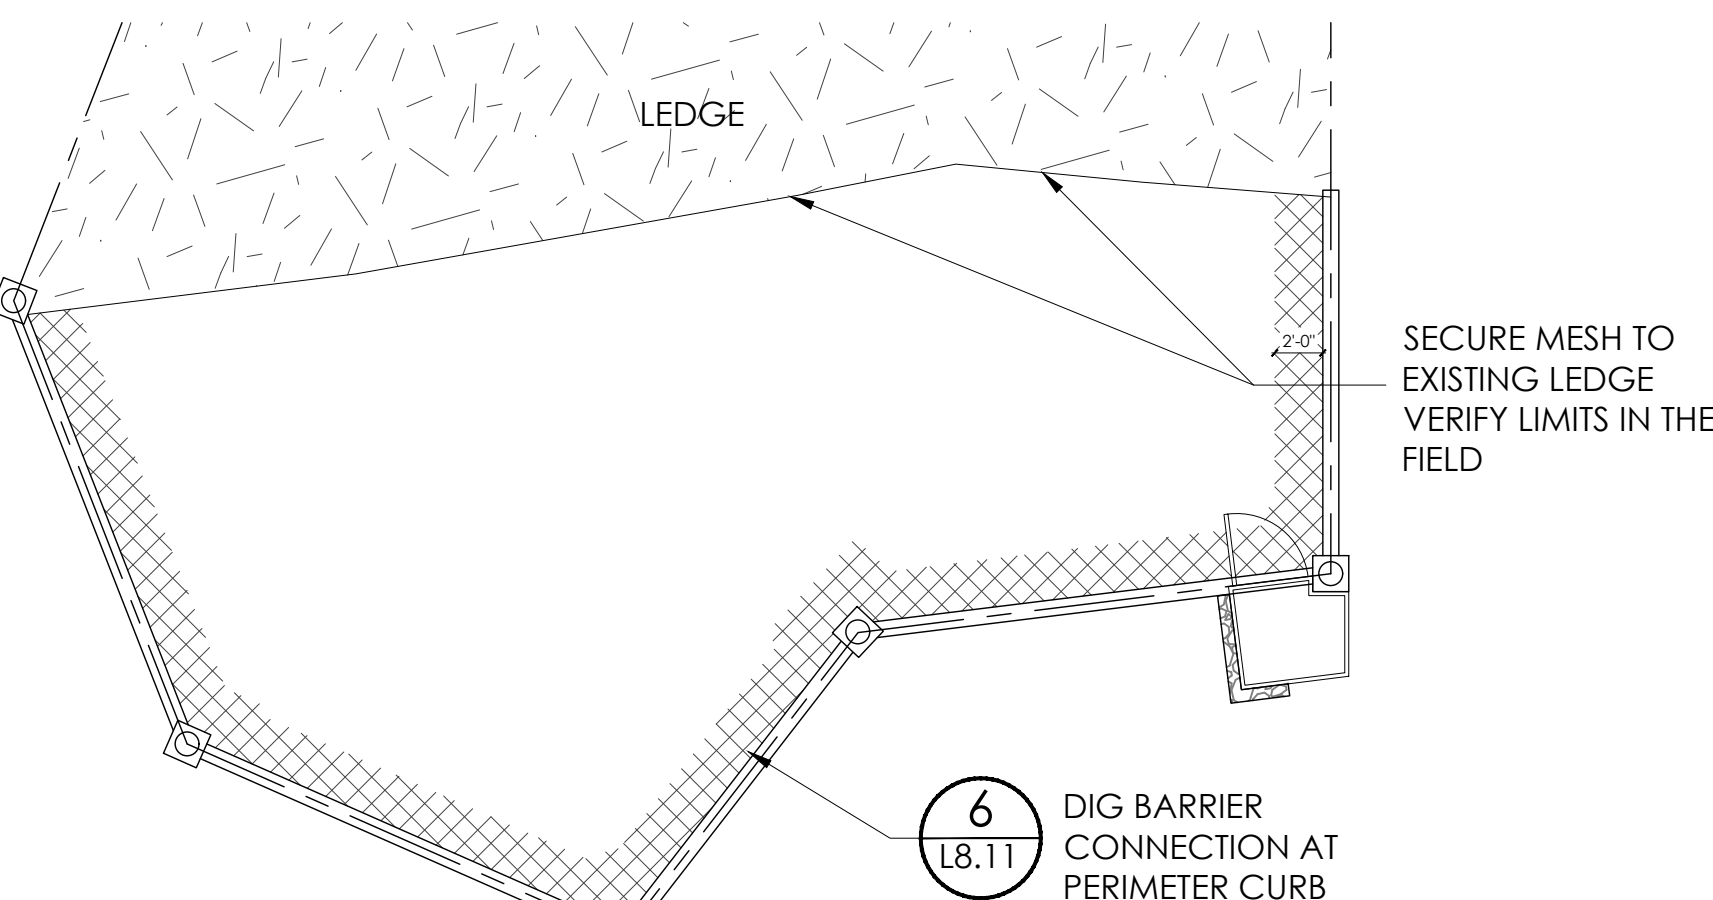

9 BOBCAT HABITAT DIG BARRIER PLAN
L8.11 SCALE: 1/8" = 1'-0"

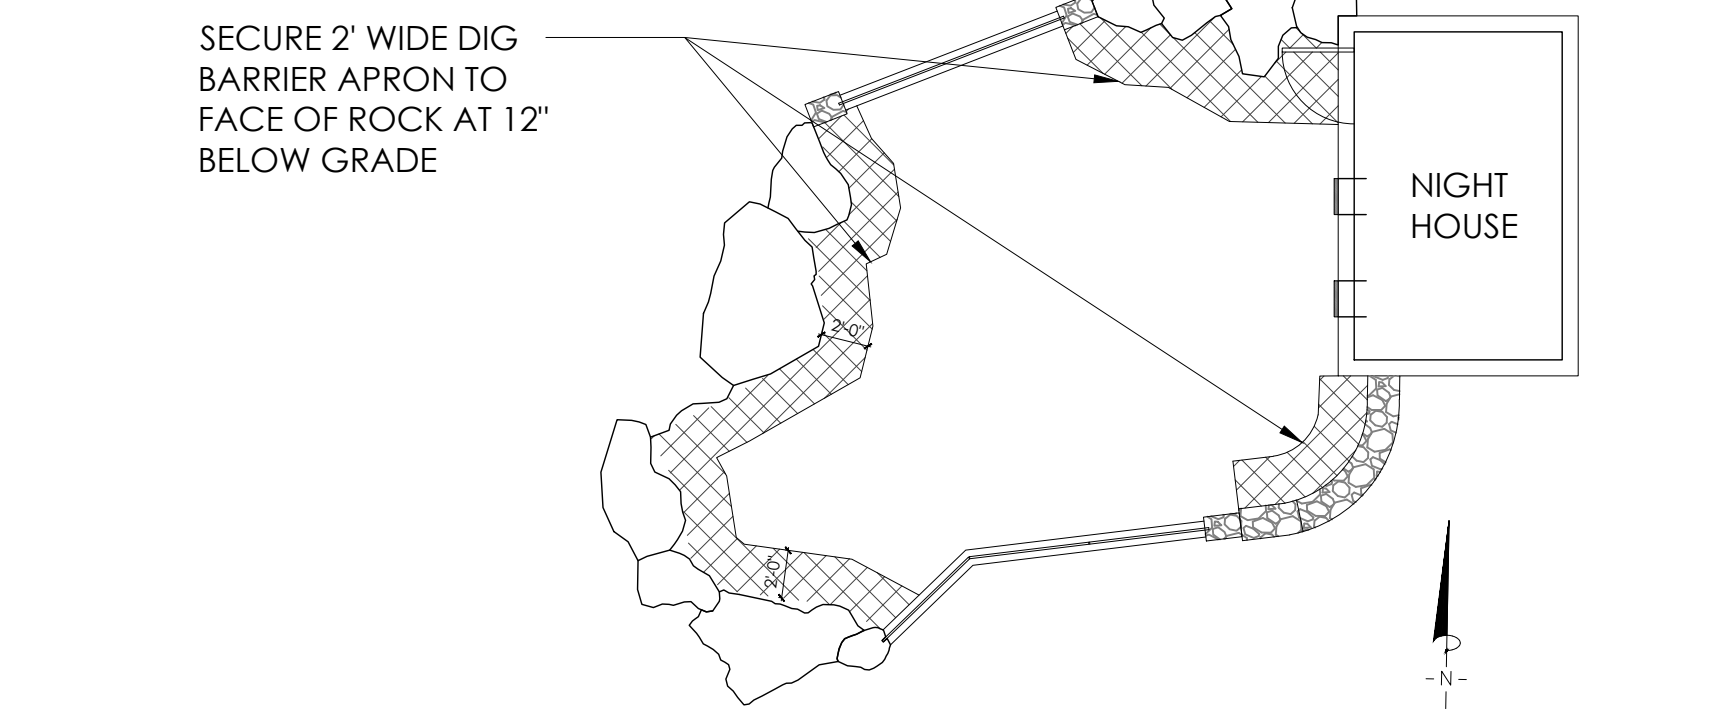

10 PORCUPINE HABITAT DIG BARRIER PLAN - ALT #2
L8.11 SCALE: 1/8" = 1'-0"

TRAILSIDE MUSEUMS AND ZOO

Palisades Parks Conservancy
Bear Mountain State Park
Bear Mountain, New York 10911

klm ARCHITECT
Kevin Lucas Malone R.A.
2 Lower Reservoir Road
Goshen New York 10924
p.845.234.3885 f.845.360.8729
www.klmArchitect.com
e. info@klmArchitect.com

ENGINEERING & SURVEYING PROPERTIES
with innovative Designs
WARWICK OFFICE
17 RIVER STREET
WARWICK, NY 10996
Ph: (845) 986-7737
WWW.EP-PC.COM

B
BLAKE ENGINEERING PLLC
1898 COUNTY ROUTE 1, WESTTOWN, NY 10988
845-467-9207 MBLAKE@BLAKEENGINEERINGPLLC.COM

| Number | Revision | Date |
|--------|----------|------|
|--------|----------|------|



100% CONSTRUCTION DOCUMENTS

Coyle & Caron Inc.
Landscape Architects & Habitat Designers

236 PASADENA PLACE
ORLANDO, FL 32803
407-603-7039

| | |
|----------|-----------------------------|
| Job # | 0191 |
| Project | ANIMAL HABITAT IMPROVEMENTS |
| Drawn By | SC, RK |
| Checked | SC |
| Date | 02 April 2021 |
| Scale | |

Drawing Title
Habitat Details 2

L8.11