



1A FENCE ENCLOSURE FOX EXHIBIT ELEVATION - ALT #1
L8.12 SCALE: 1" = 1'-0"

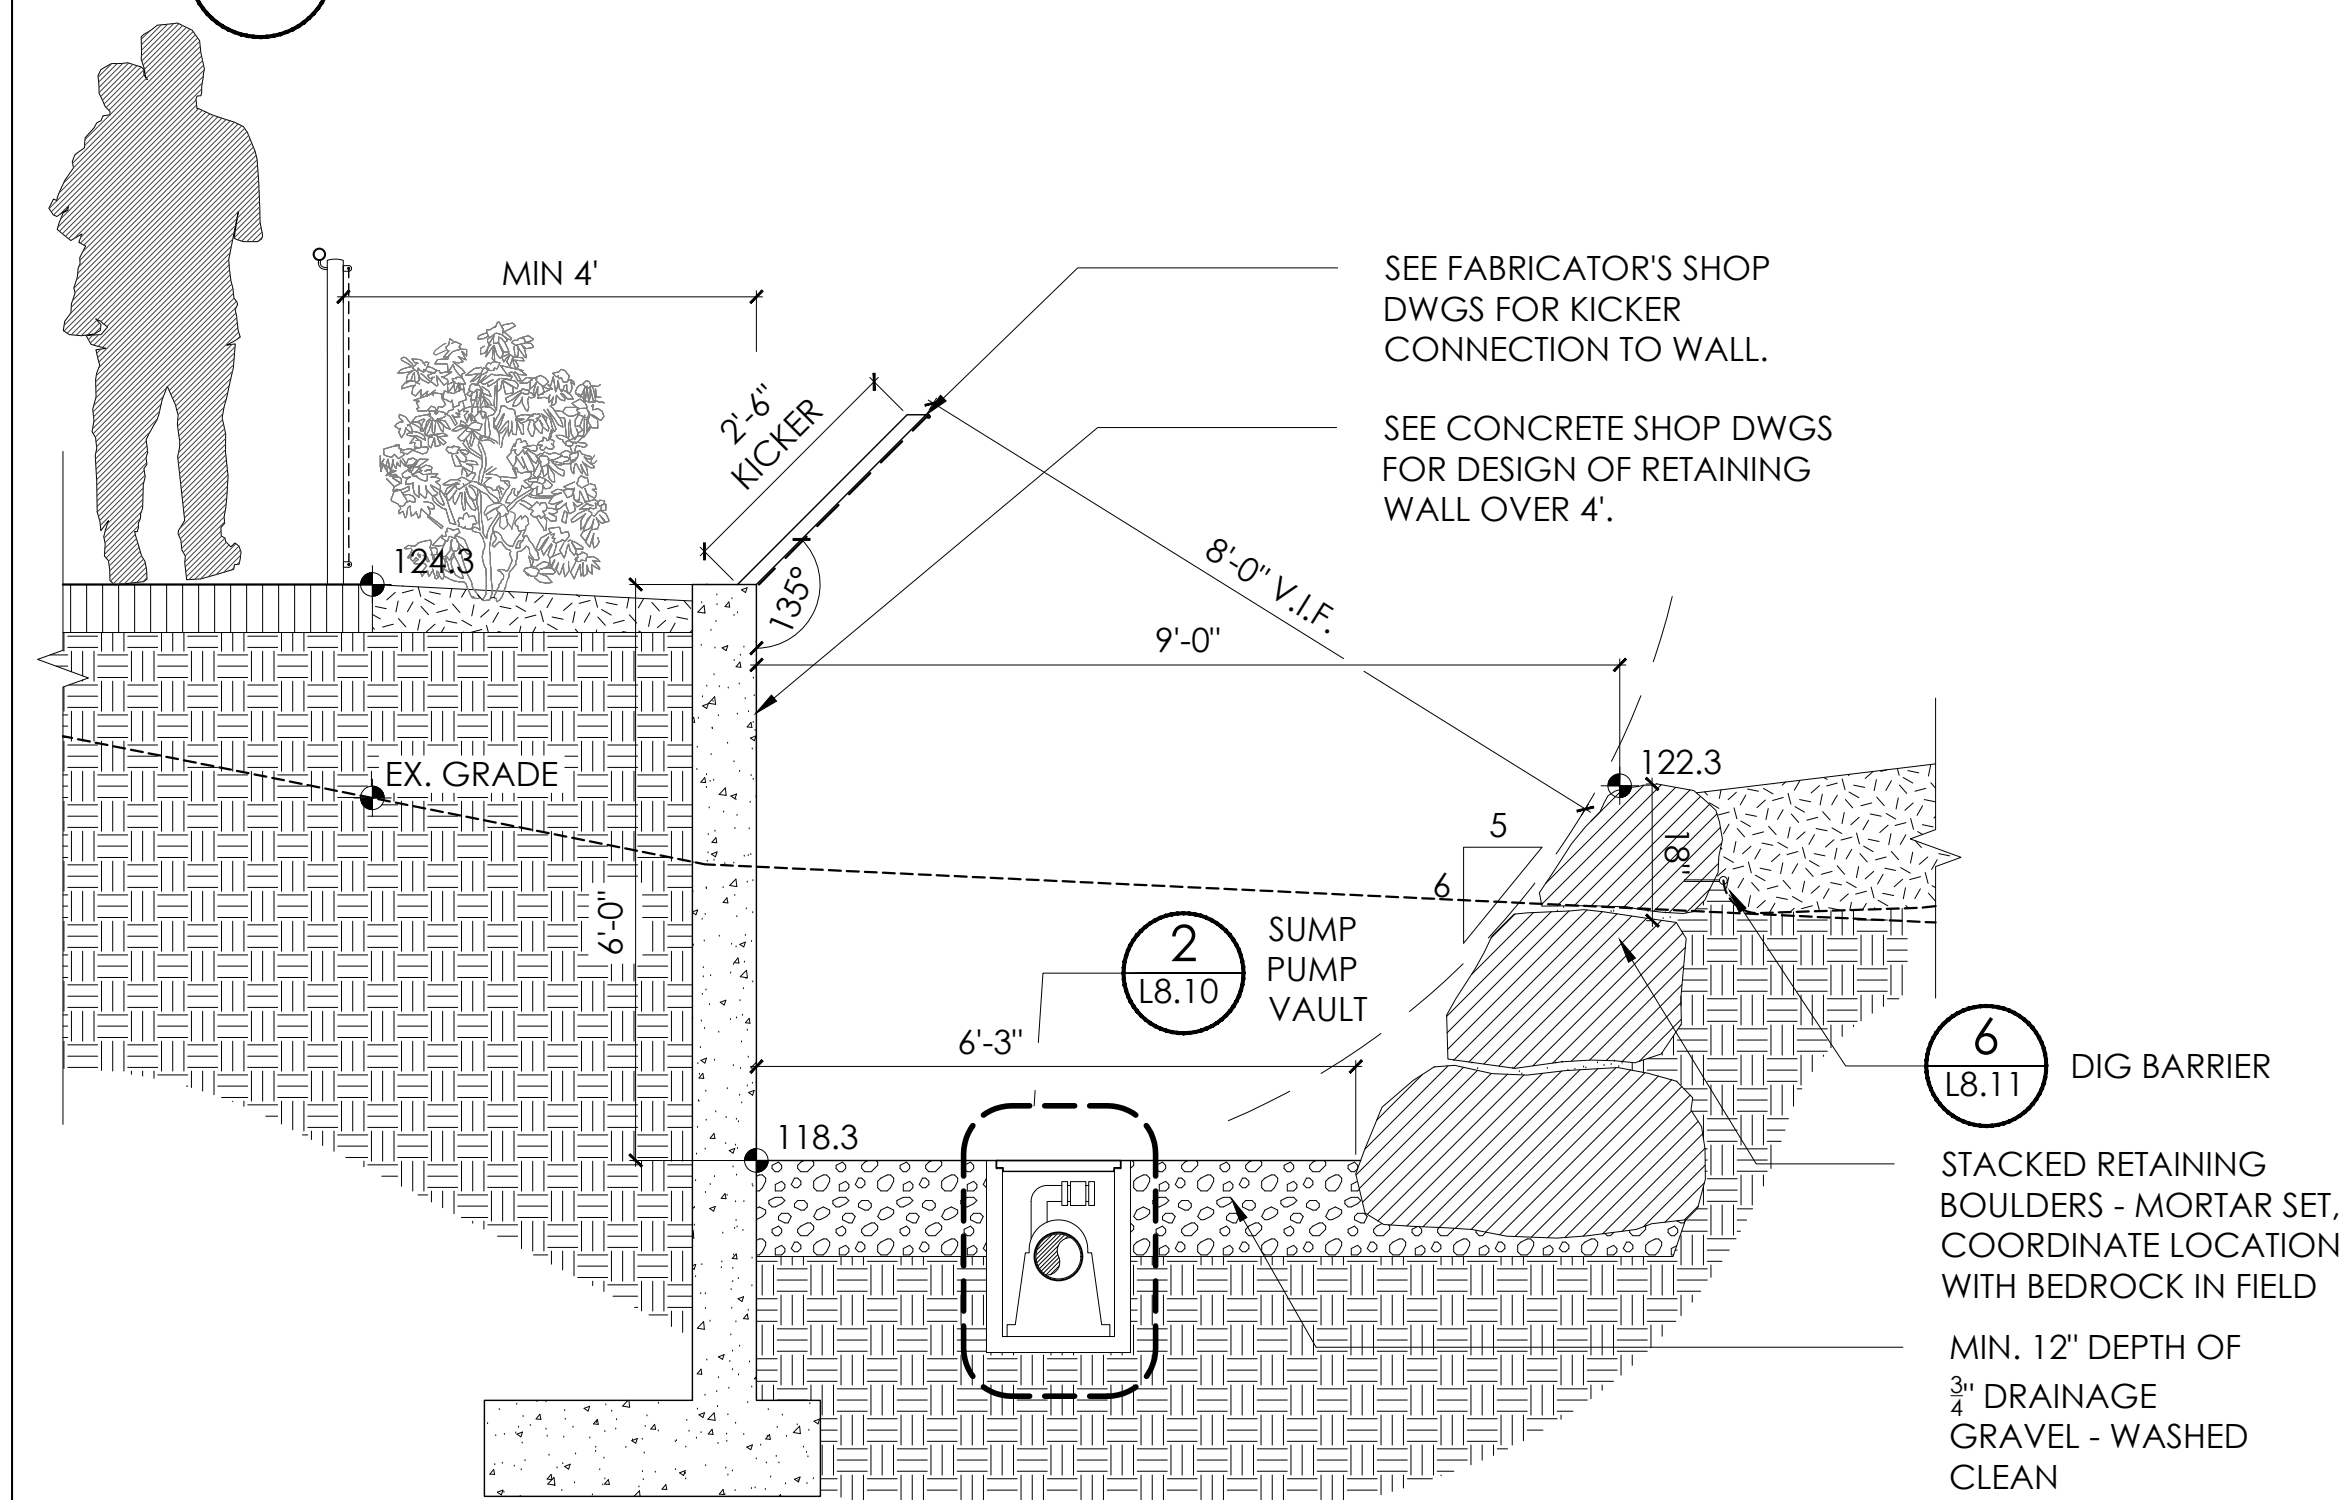


2 FOX RETAINING BARRIER & MOAT - ALT #1
L8.12 SCALE: 1" = 1'-0"


1B FENCE ENCLOSURE FOX EXHIBIT SECTION - ALT #1
L8.12 SCALE: 1" = 1'-0"

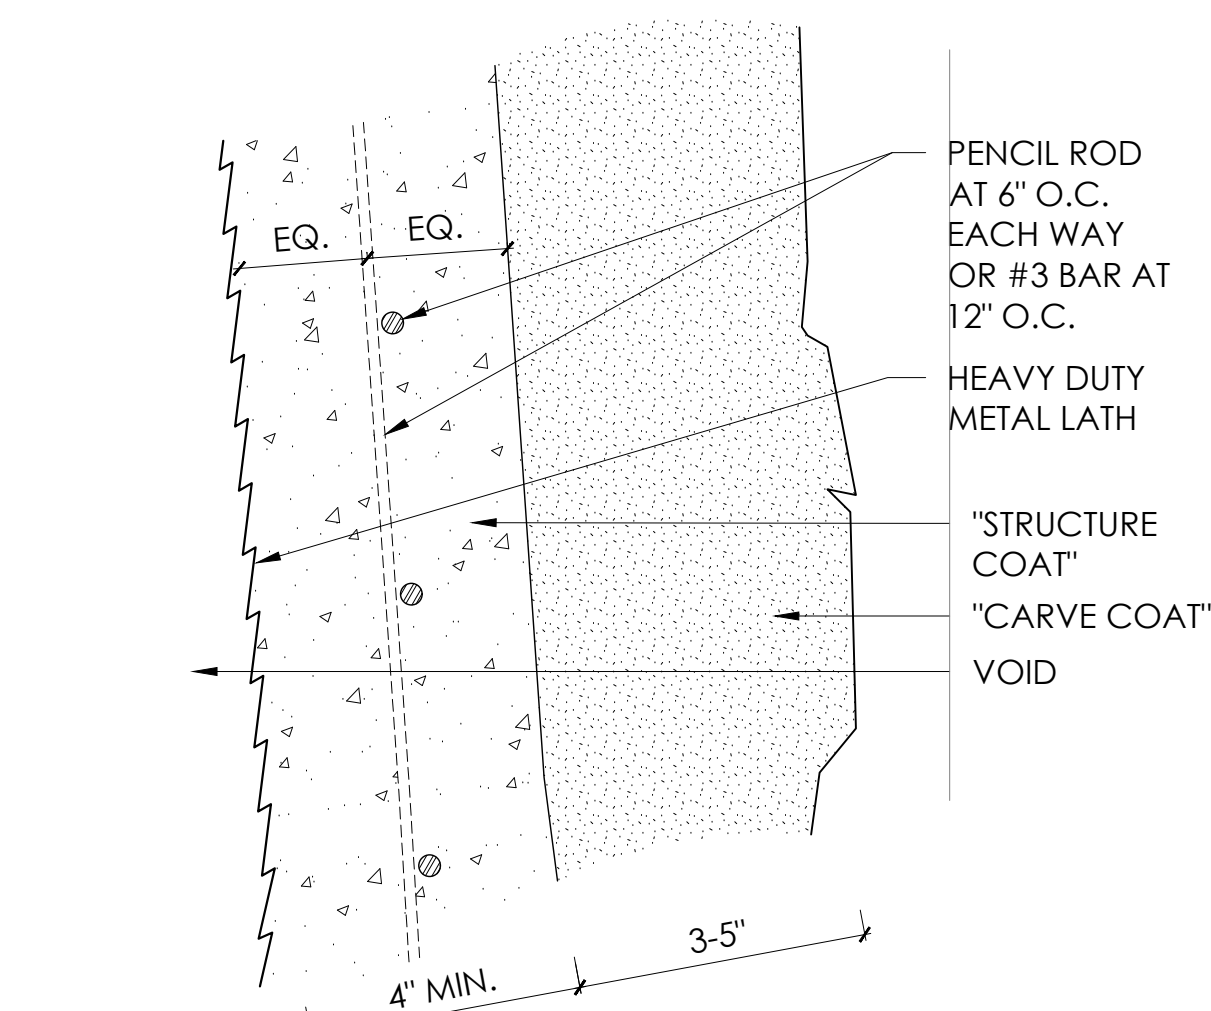


4 TYPICAL ROCKWORK SECTION
L8.12 SCALE: 3" = 1'-0"

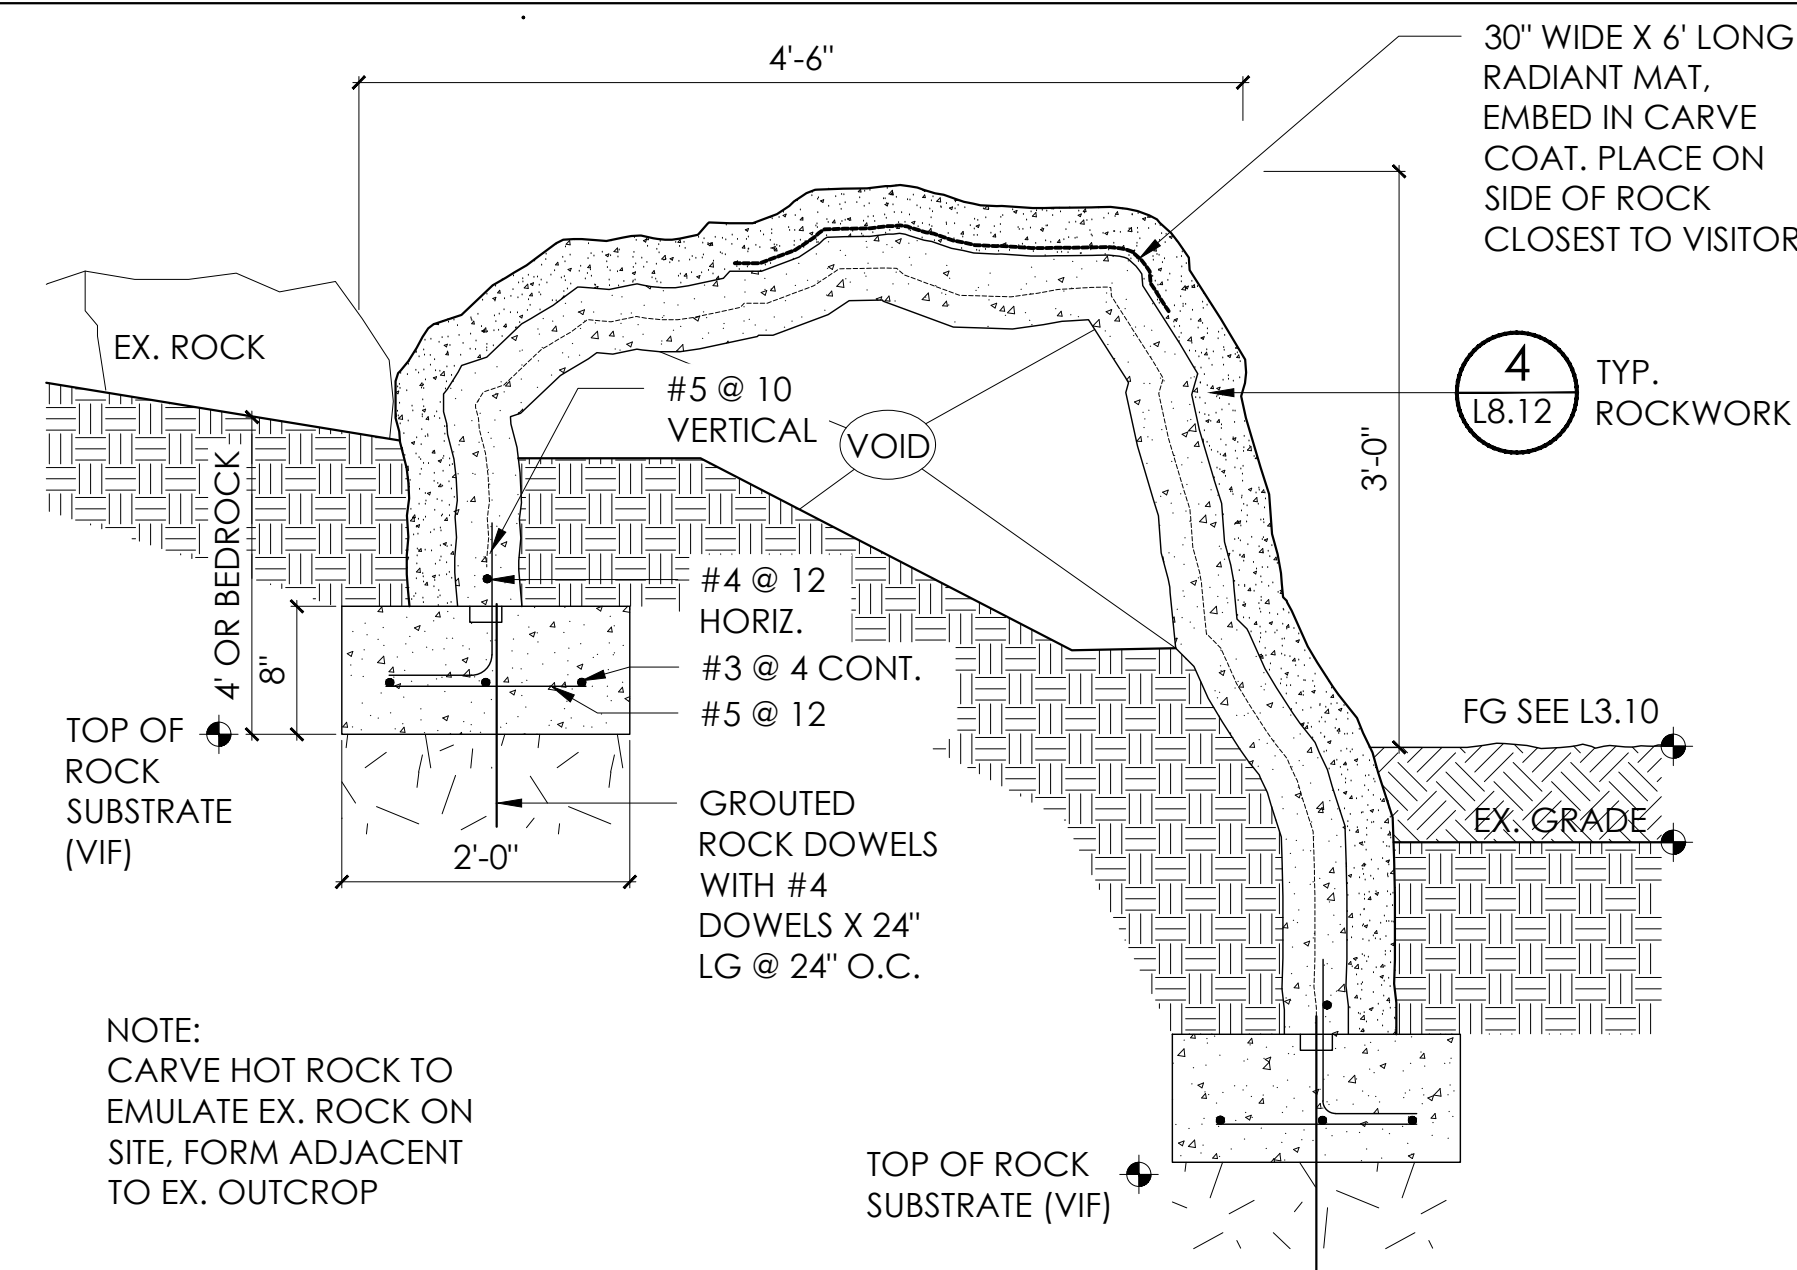

5 FREESTANDING HOT ROCK
L8.12 SCALE: 1" = 1'-0"

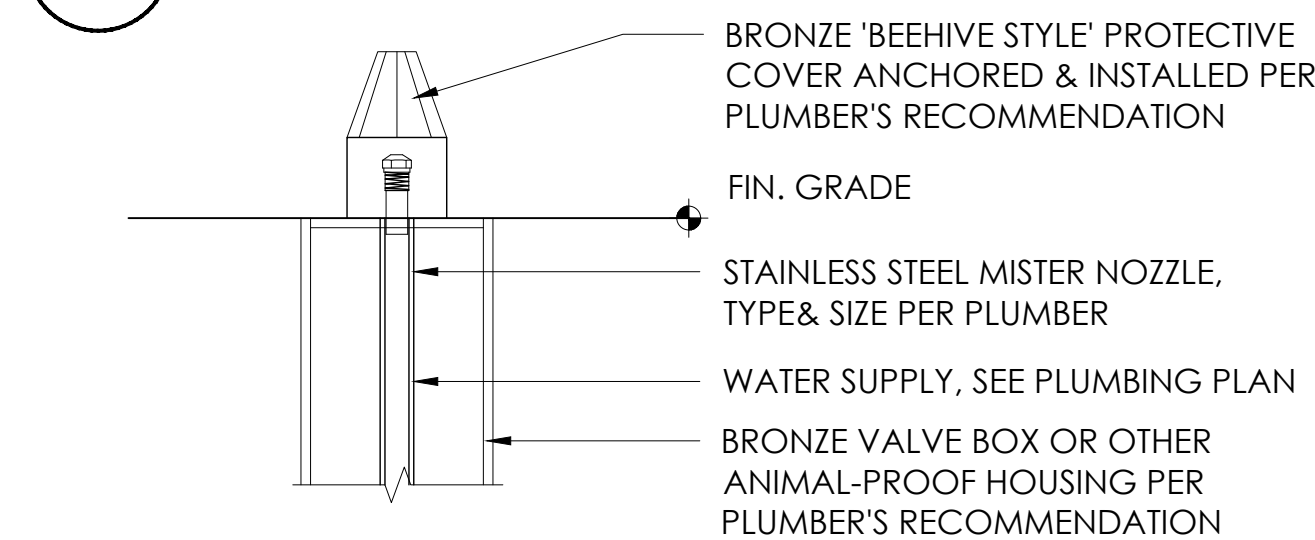

7 MISTER DETAIL - ALTERNATE #2
L8.12 SCALE: 3" = 1'-0"

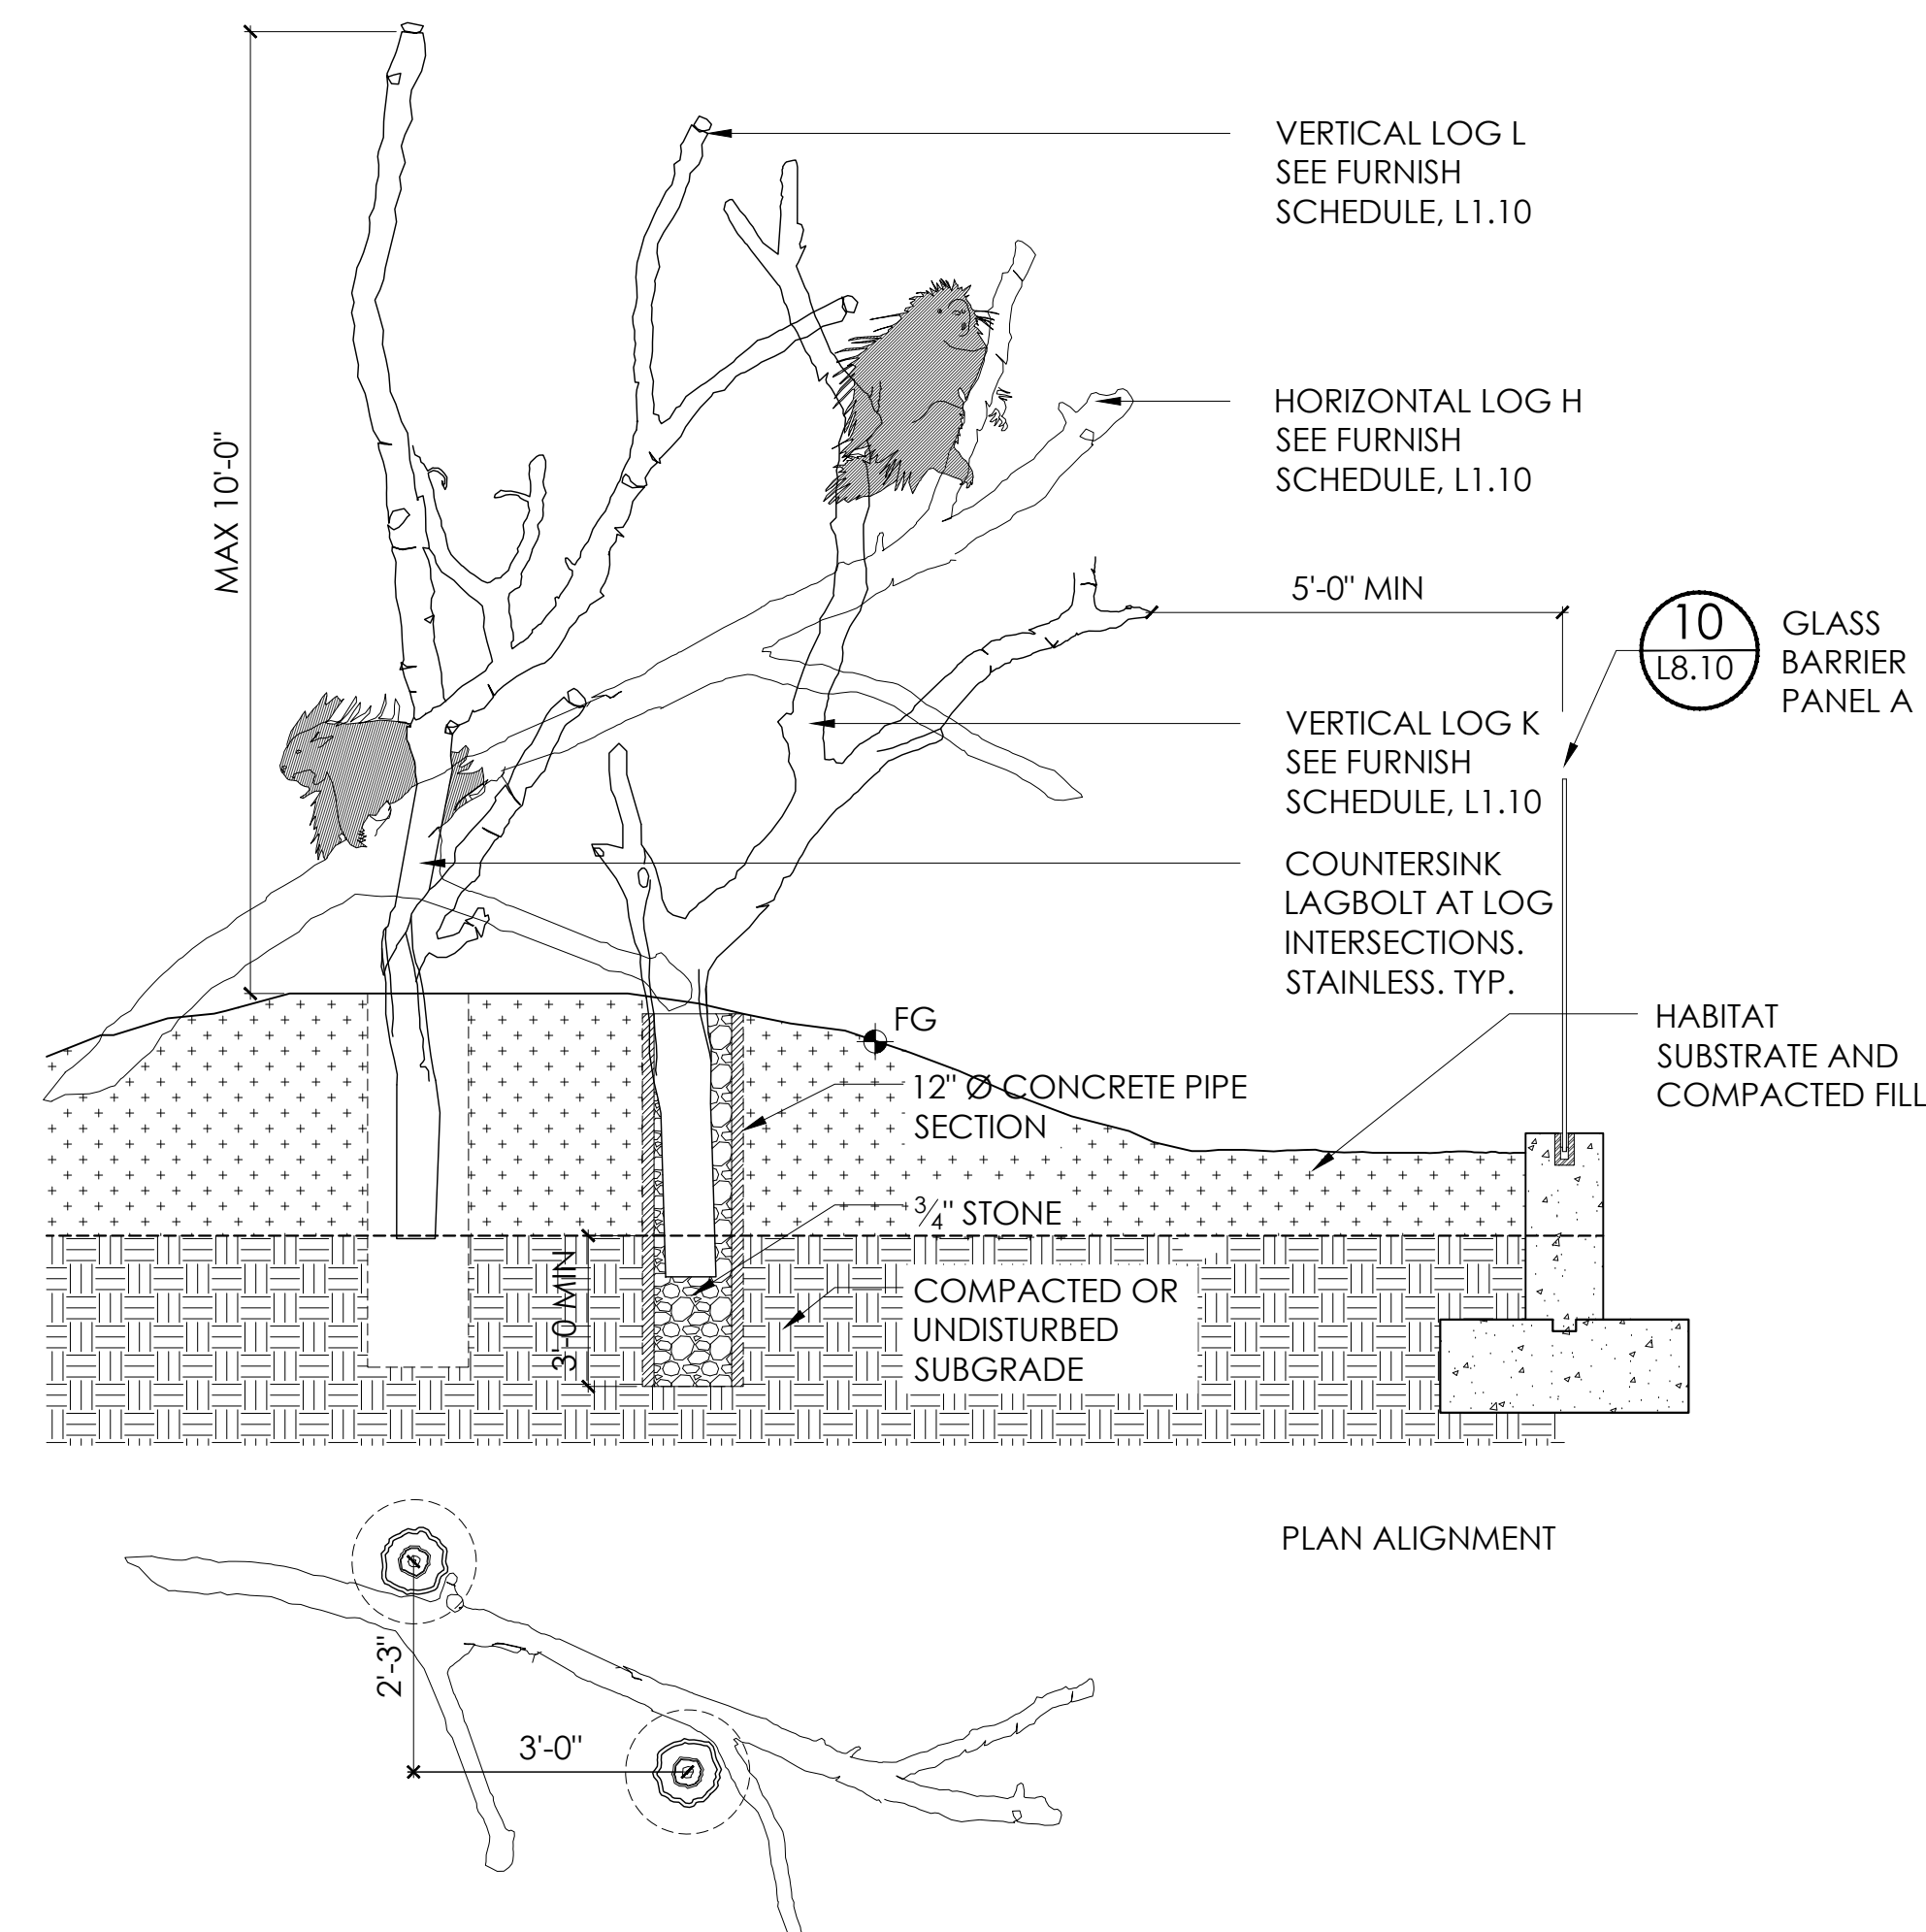

9 PORCUPINE CLIMBER - ALT #2
L8.12

TRAILSIDE MUSEUMS AND ZOO

Palisades Parks Conservancy


Bear Mountain State Park
Bear Mountain, New York 10911



Kevin Lucas Malone R.A.
2 Lower Reservoir Road
Goshen New York 10924
p.845.234.3985 f.845.360.8729
www.klmArchitect.com
e. info@klmArchitect.com



WARWICK OFFICE
17 RIVER STREET
WARWICK, NY 10996
Ph: (845) 986-7737
WWW.EP-PC.COM

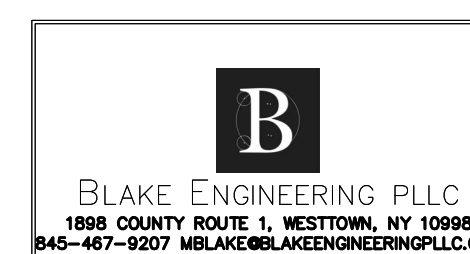

Number	Revision	Date



100% CONSTRUCTION
DOCUMENTS



Job # 0191

Project ANIMAL HABITAT IMPROVEMENTS

Drawn By SC, RK Checked SC

Date 02 April 2021

Scale

Drawing Title

Habitat Details 3

L8.12