



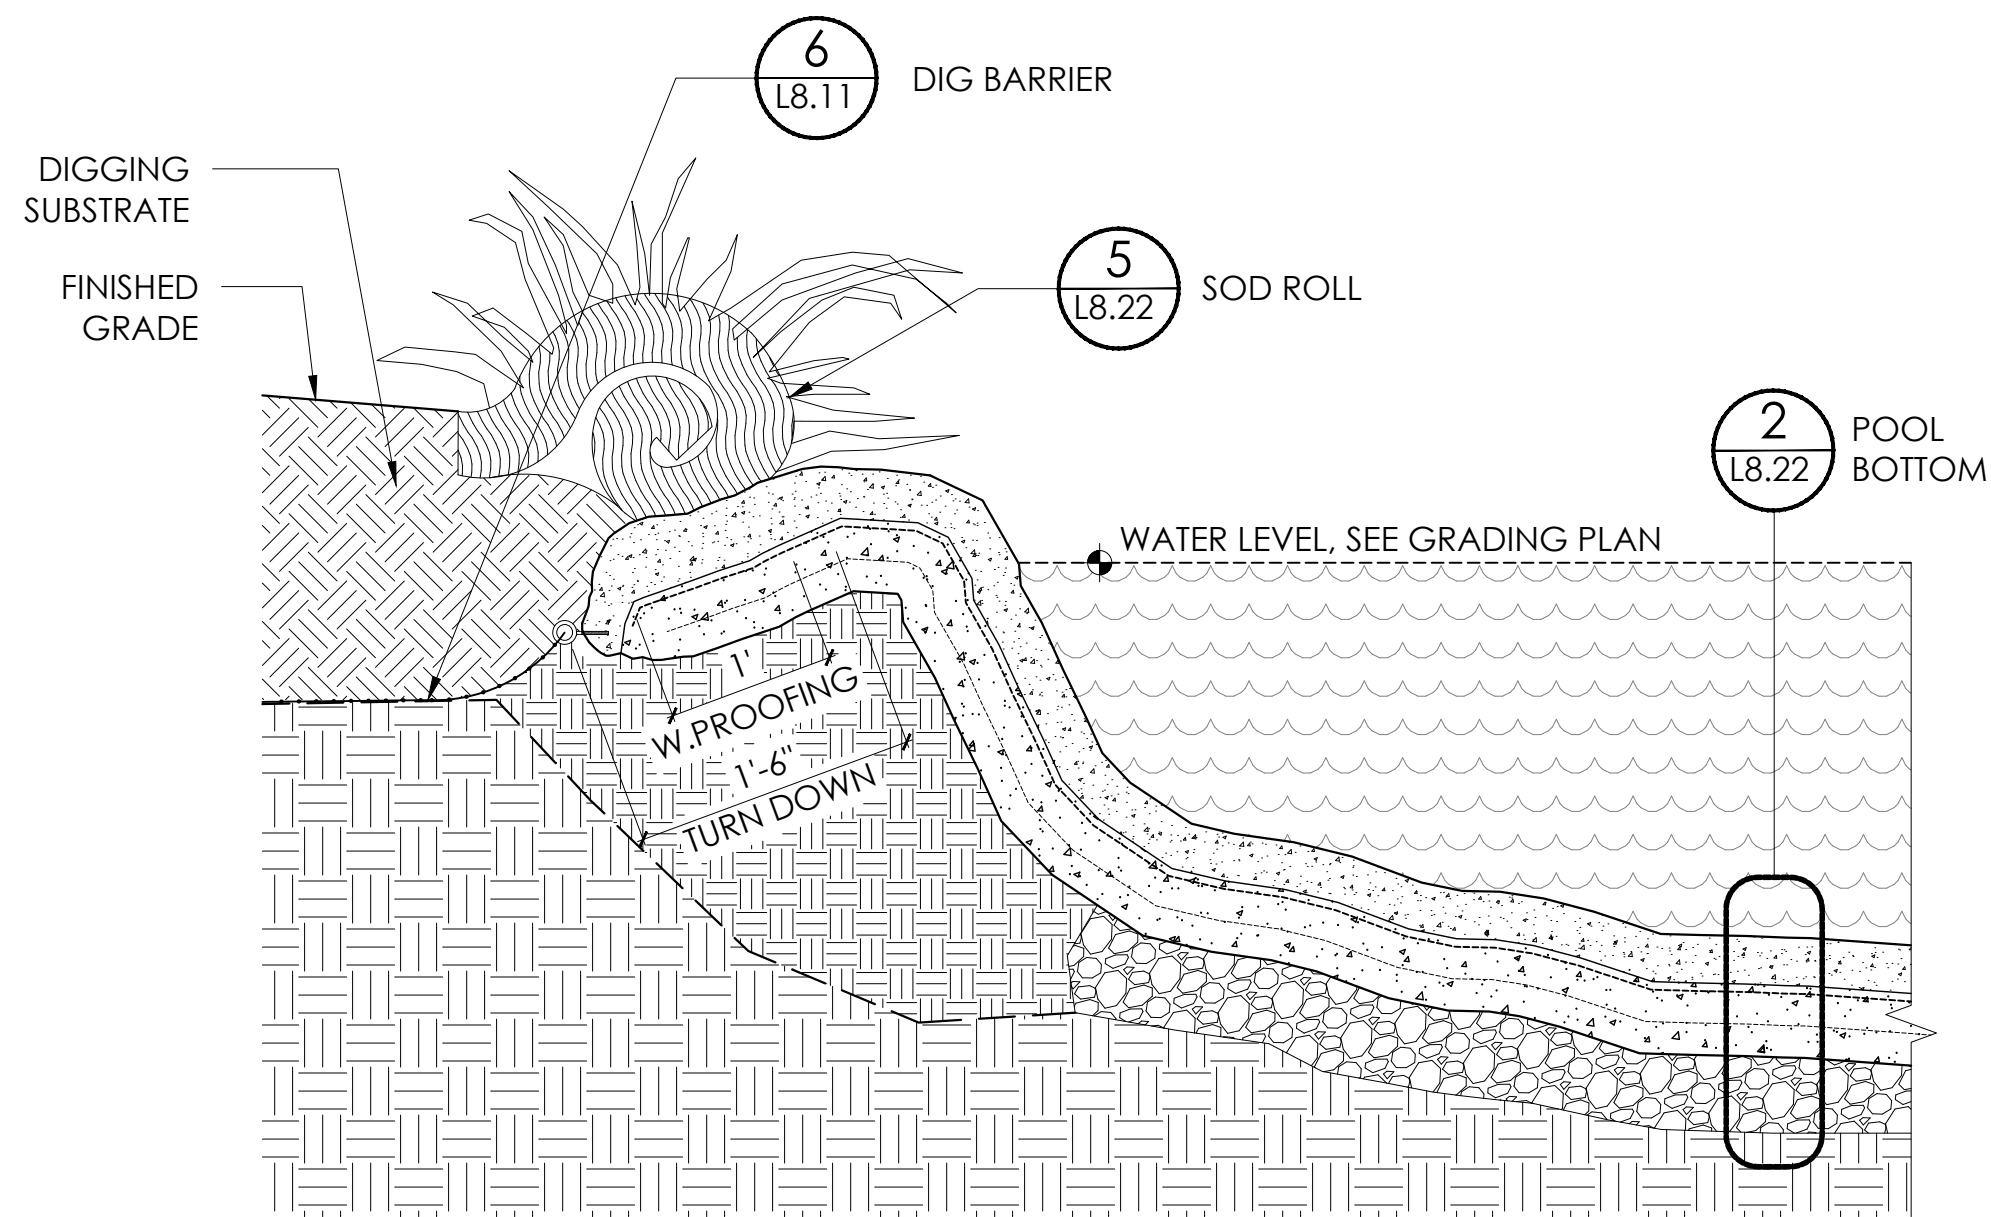


1
L8.22
TYPICAL ROCKWORK POOL EDGE
SCALE: 1" = 1'-0"

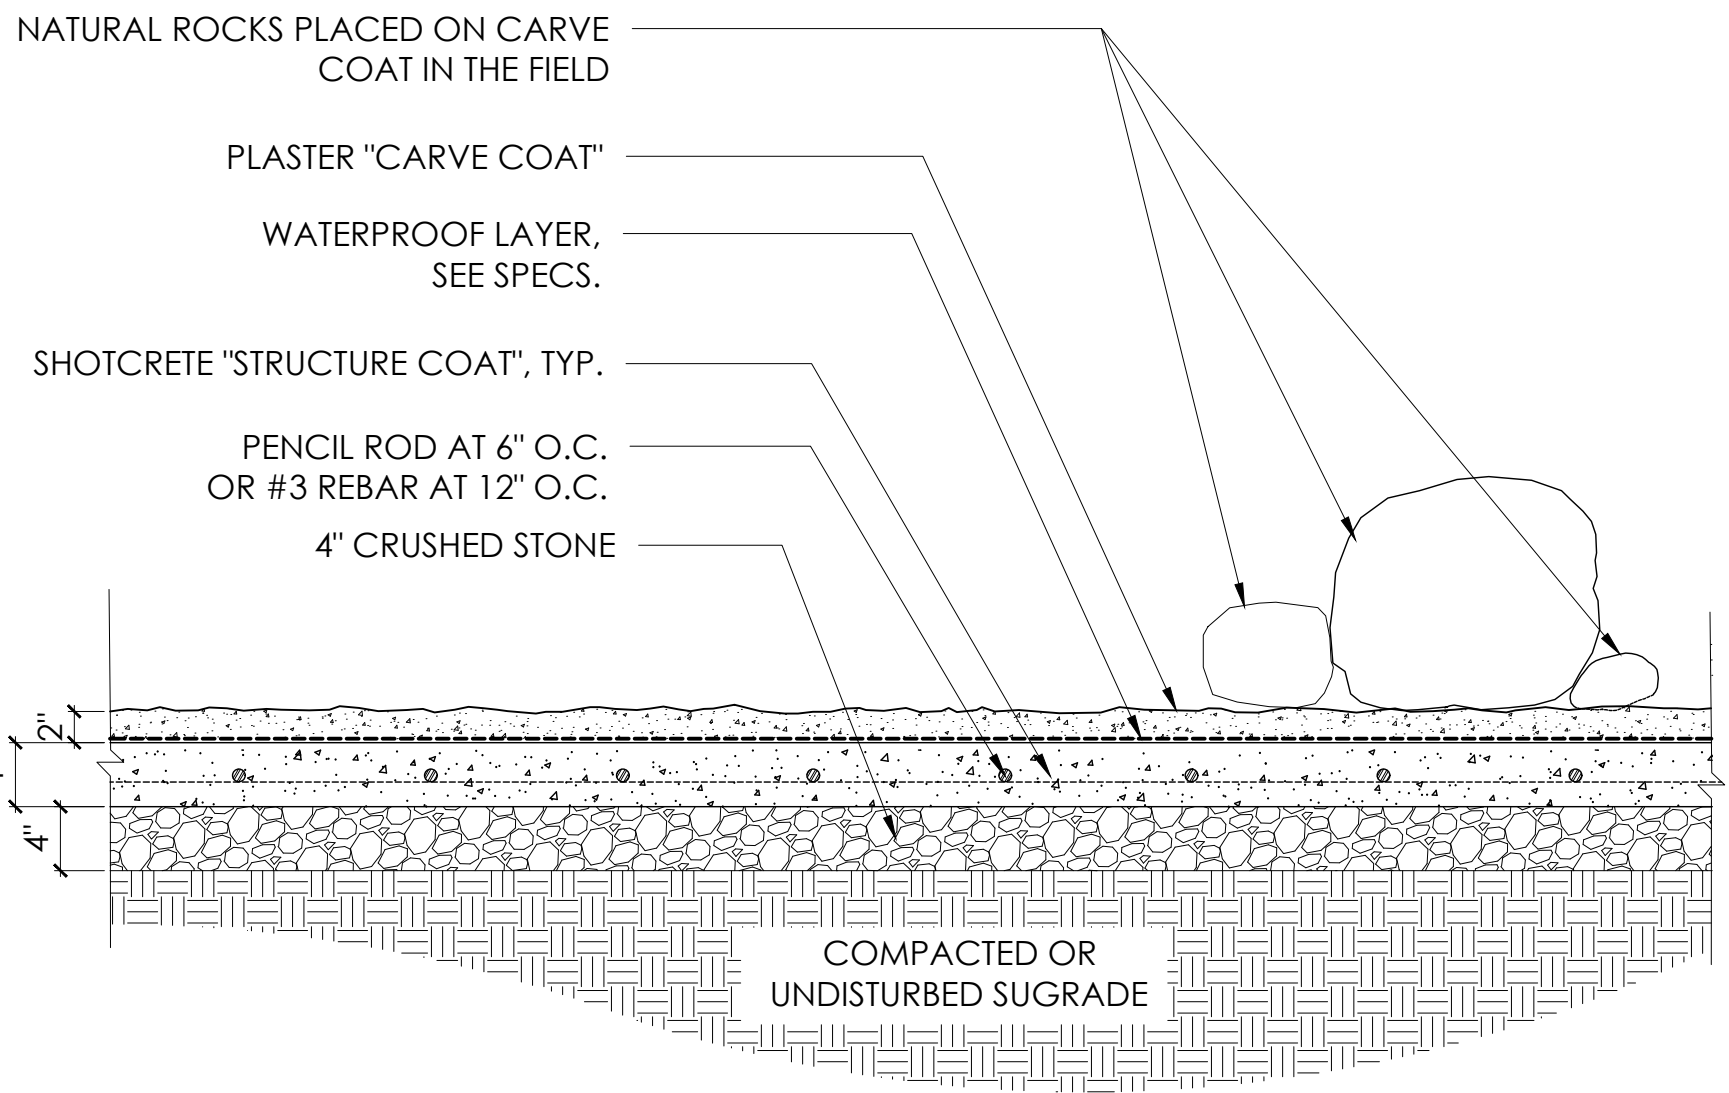


2
L8.22
TYPICAL ROCKWORK POOL BOTTOM
SCALE: 1" = 1'-0"


3
L8.22
NOT USED
N.A.

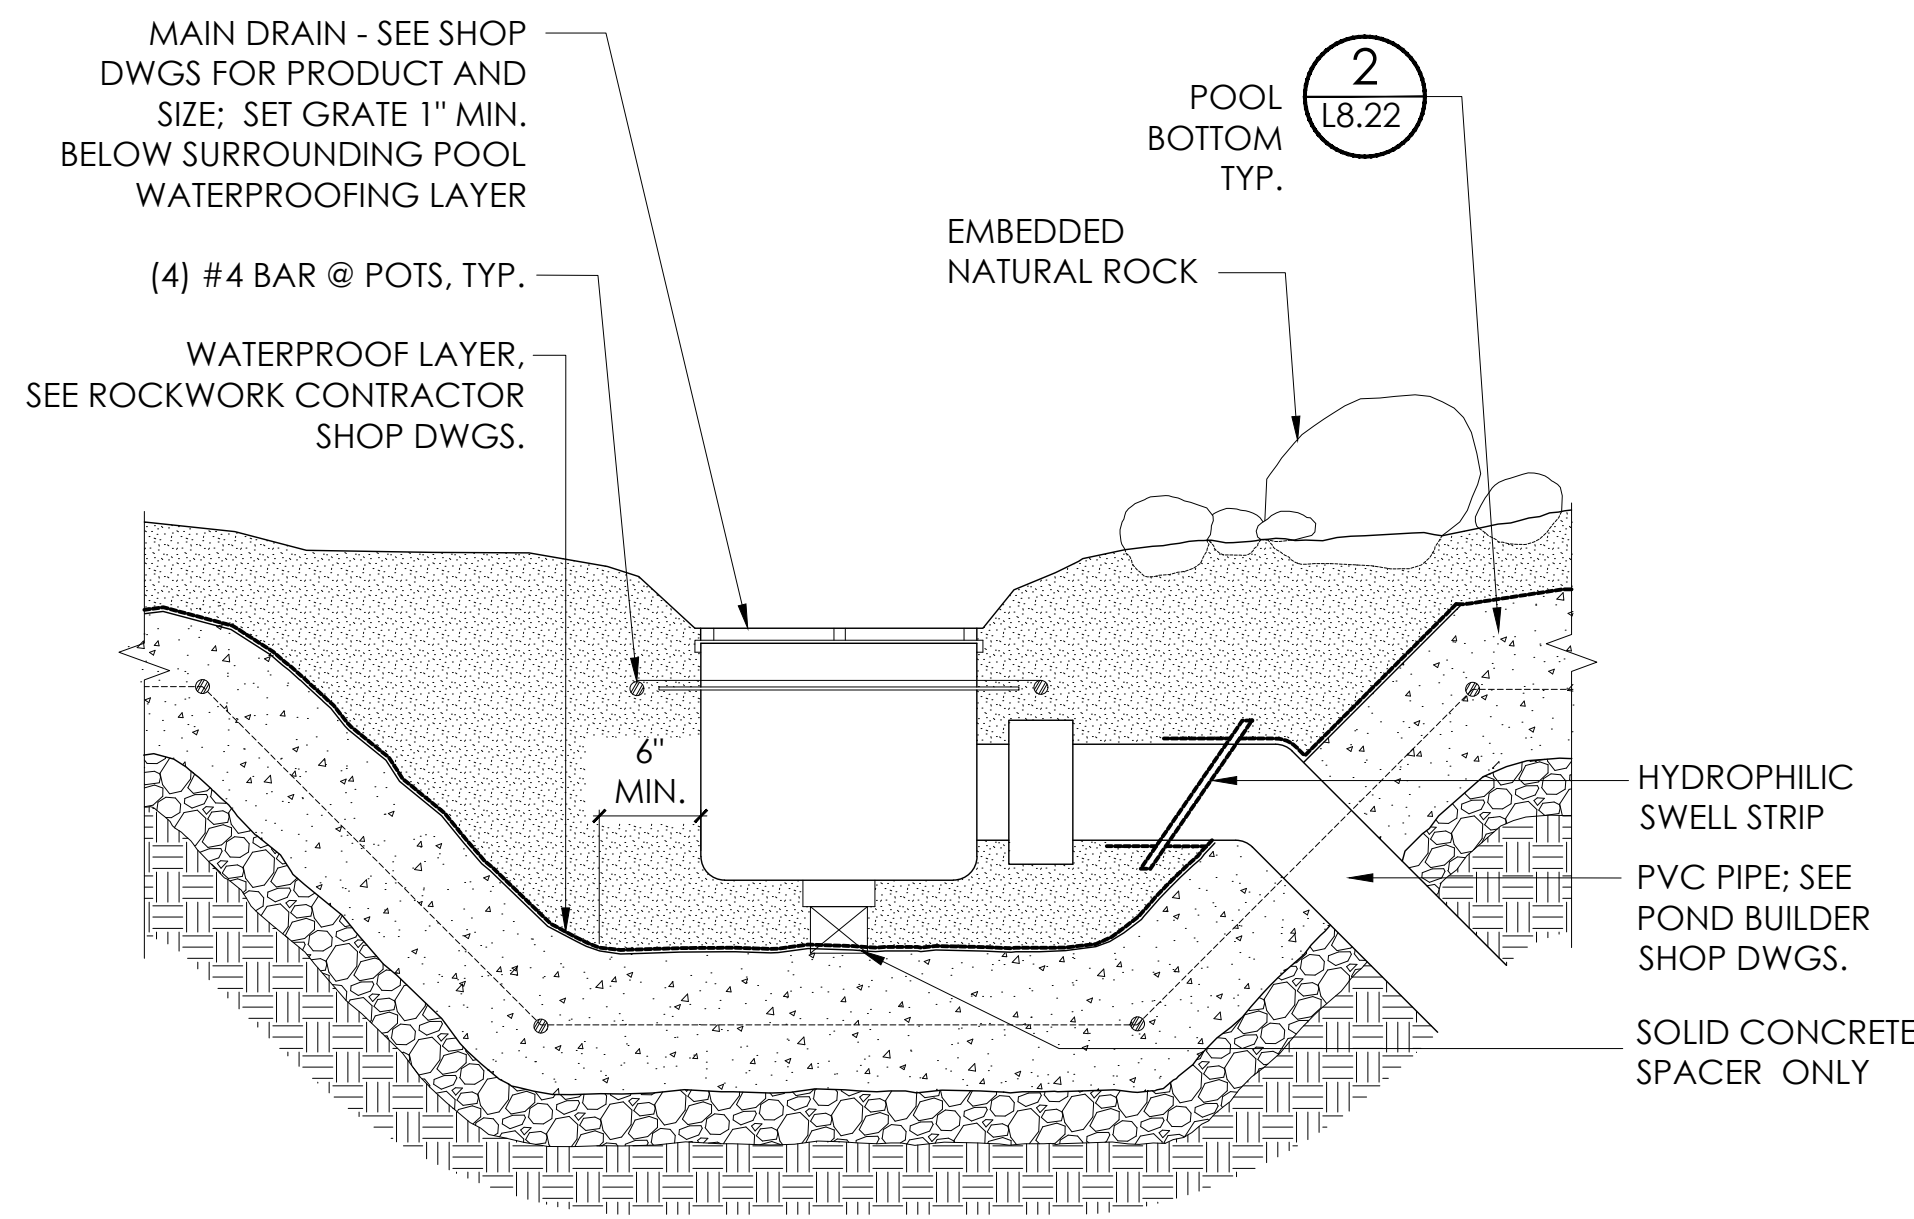

4
L8.22
POOL MAIN DRAIN
SCALE: 1" = 1'-0"

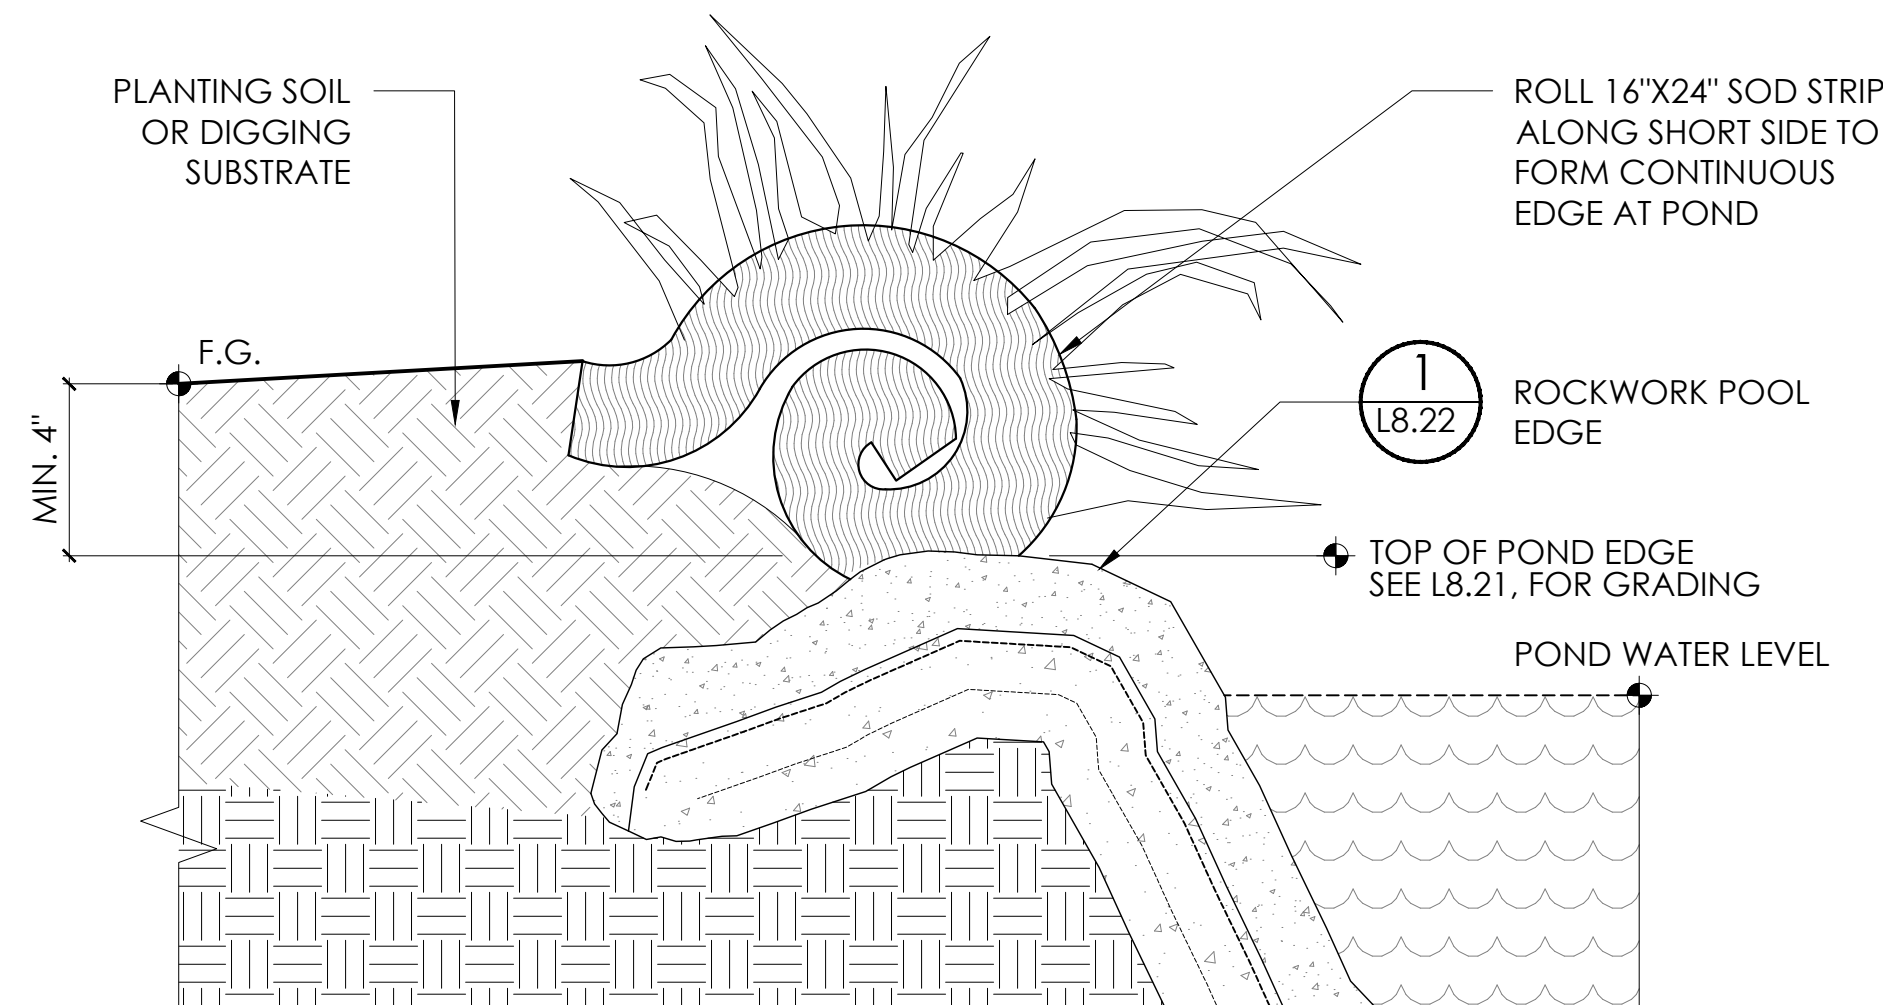

5
L8.22
SOD ROLL
SCALE: 1" = 1'-0"

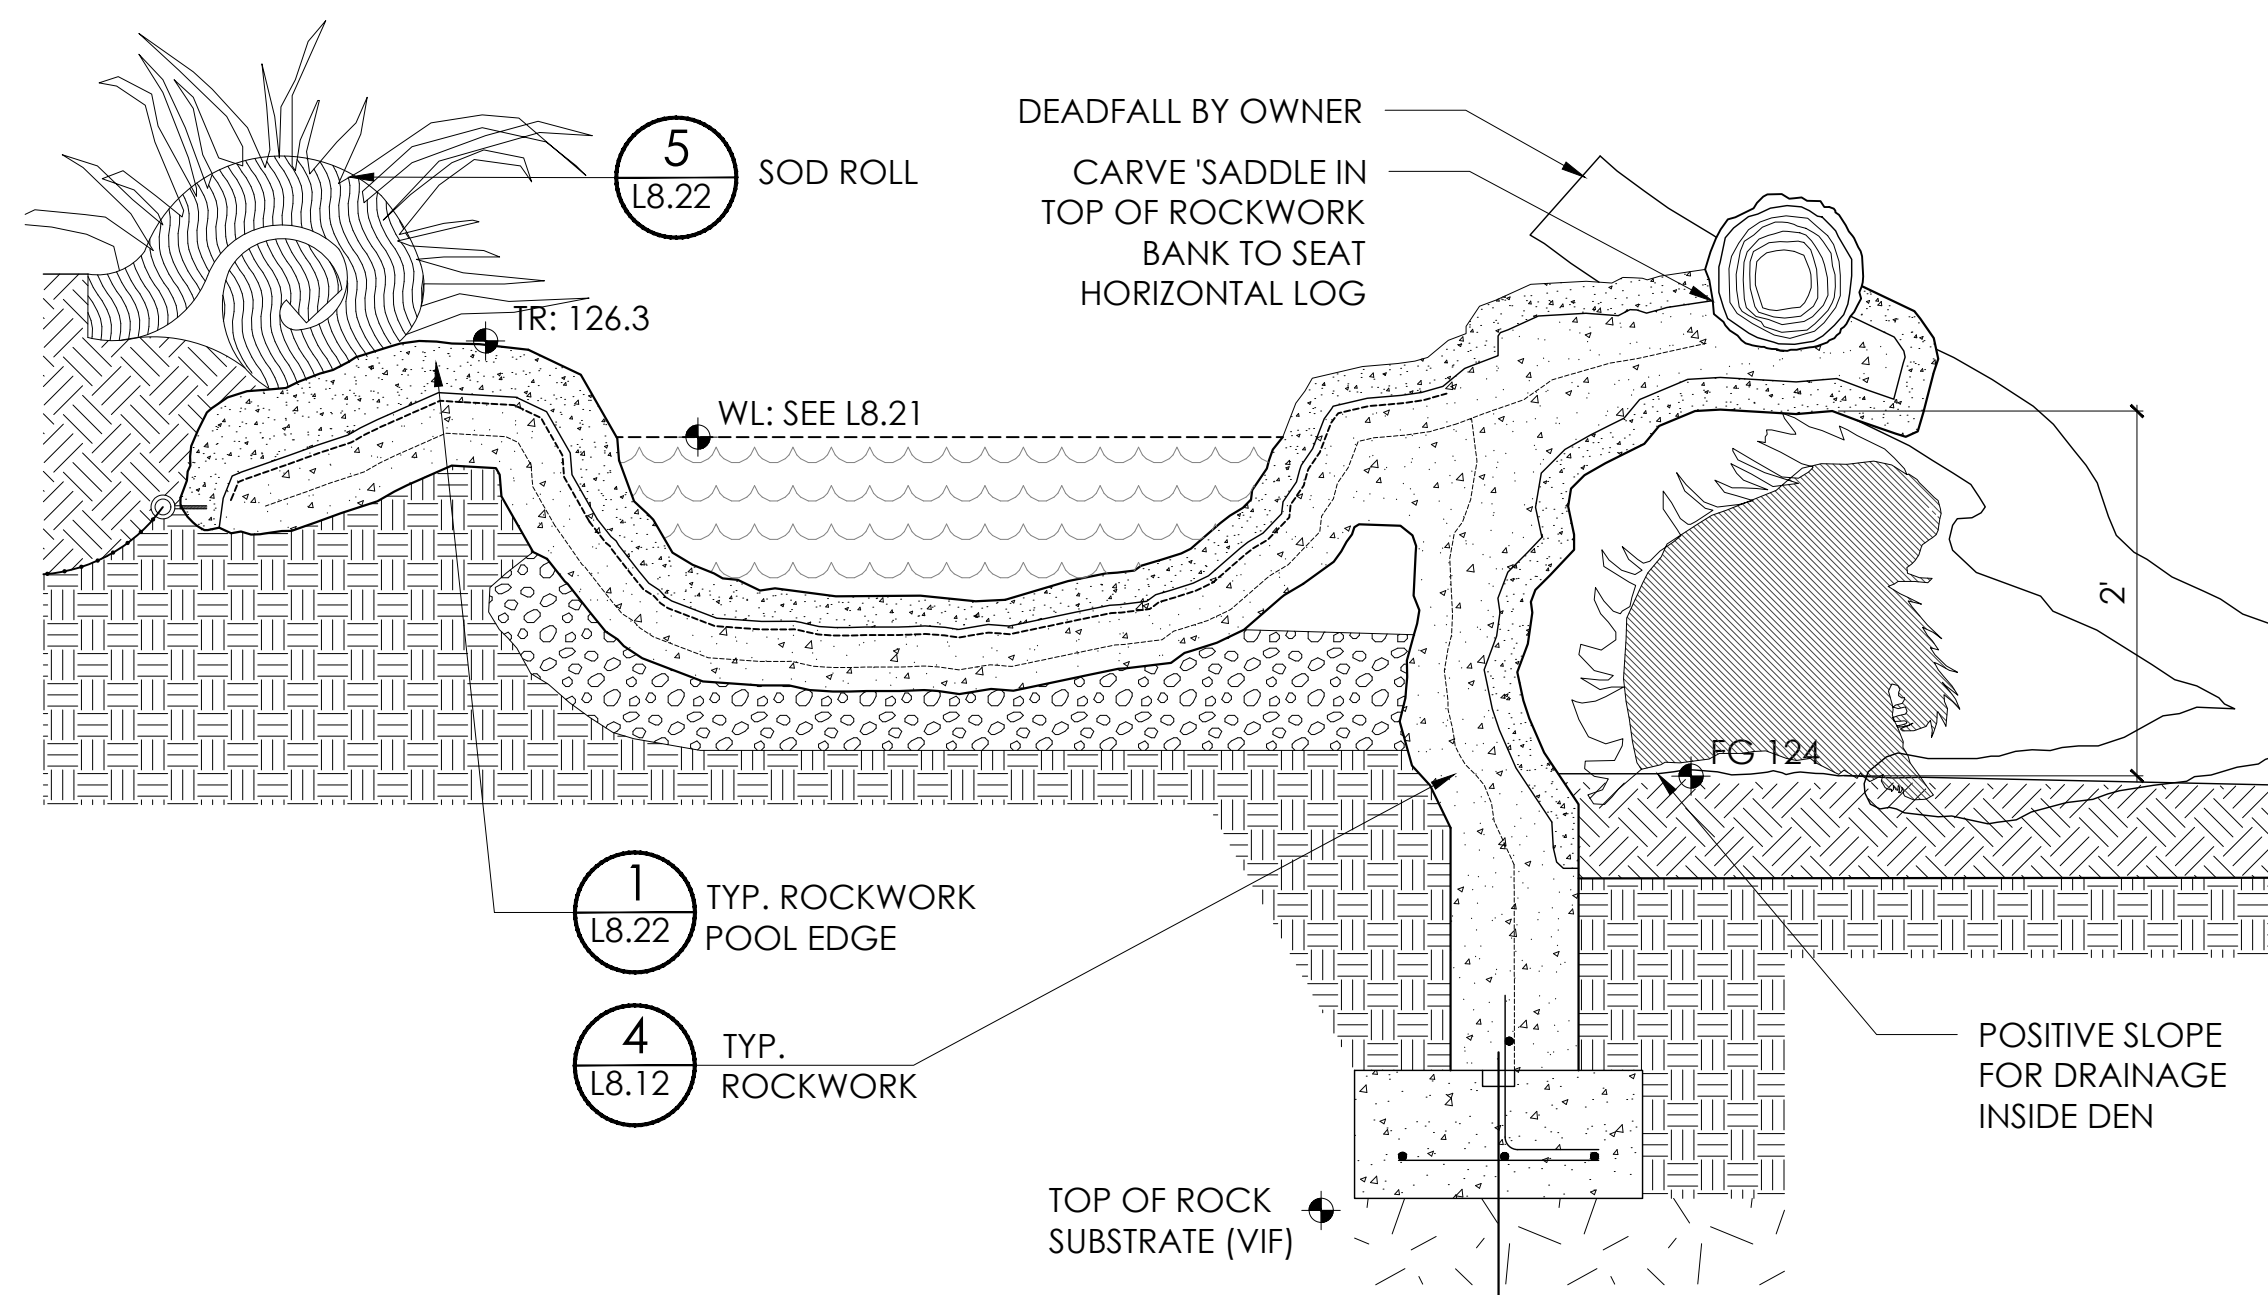

6
L8.22
PORCUPINE POOL AND DEN
SCALE: 1" = 1'-0"

TRAILSIDE MUSEUMS AND ZOO

Palisades Parks Conservancy
Bear Mountain State Park
Bear Mountain, New York 10911



Kevin Lucas Malone R.A.
2 Lower Reservoir Road
Goshen New York 10924
p:845.234.3881 f:845.360.5728
www.klmarchitect.com
e:info@klmarchitect.com




WARWICK OFFICE
17 RIVER STREET
WARWICK, NY 10990
Ph: (845) 986-7737
WWW.EP-PC.COM



BLAKE ENGINEERING PLLC
1898 COUNTY ROUTE 1, WESTTOWN, NY 10998
845-467-9207 MBLAKE@BLAKEENGINEERINGPLLC.COM

Number	Revision	Date

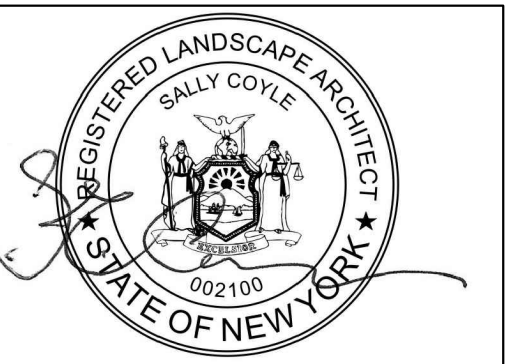

100% CONSTRUCTION
DOCUMENTS

Coyle & Caron Inc.

Landscape Architects & Habitat Designers
236 PASADENA PLACE
ORLANDO, FL 32803
407-603-7039

Job # 0191

Project ANIMAL HABITAT IMPROVEMENTS

Drawn By SC, RK Checked SC

Date 02 April 2021

Scale 1/2" = 1'

Drawing Title

Water Feature
Details Alternate #3

L8.22