



Exterior Ramp and Stair Plan

REFER TO GENERAL NOTES ON SHEET A2.00


SYMBOL INDICATES CONSTRUCTION KEY NOTE. CONSTRUCTION TAGS CORRESPOND TO THE WORK AREA LETTER IN THE DRAWING TITLE INDICATOR LABELED "WORK AREA" REFER TO CONSTRUCTION KEY NOTES ON SHEET A2.00

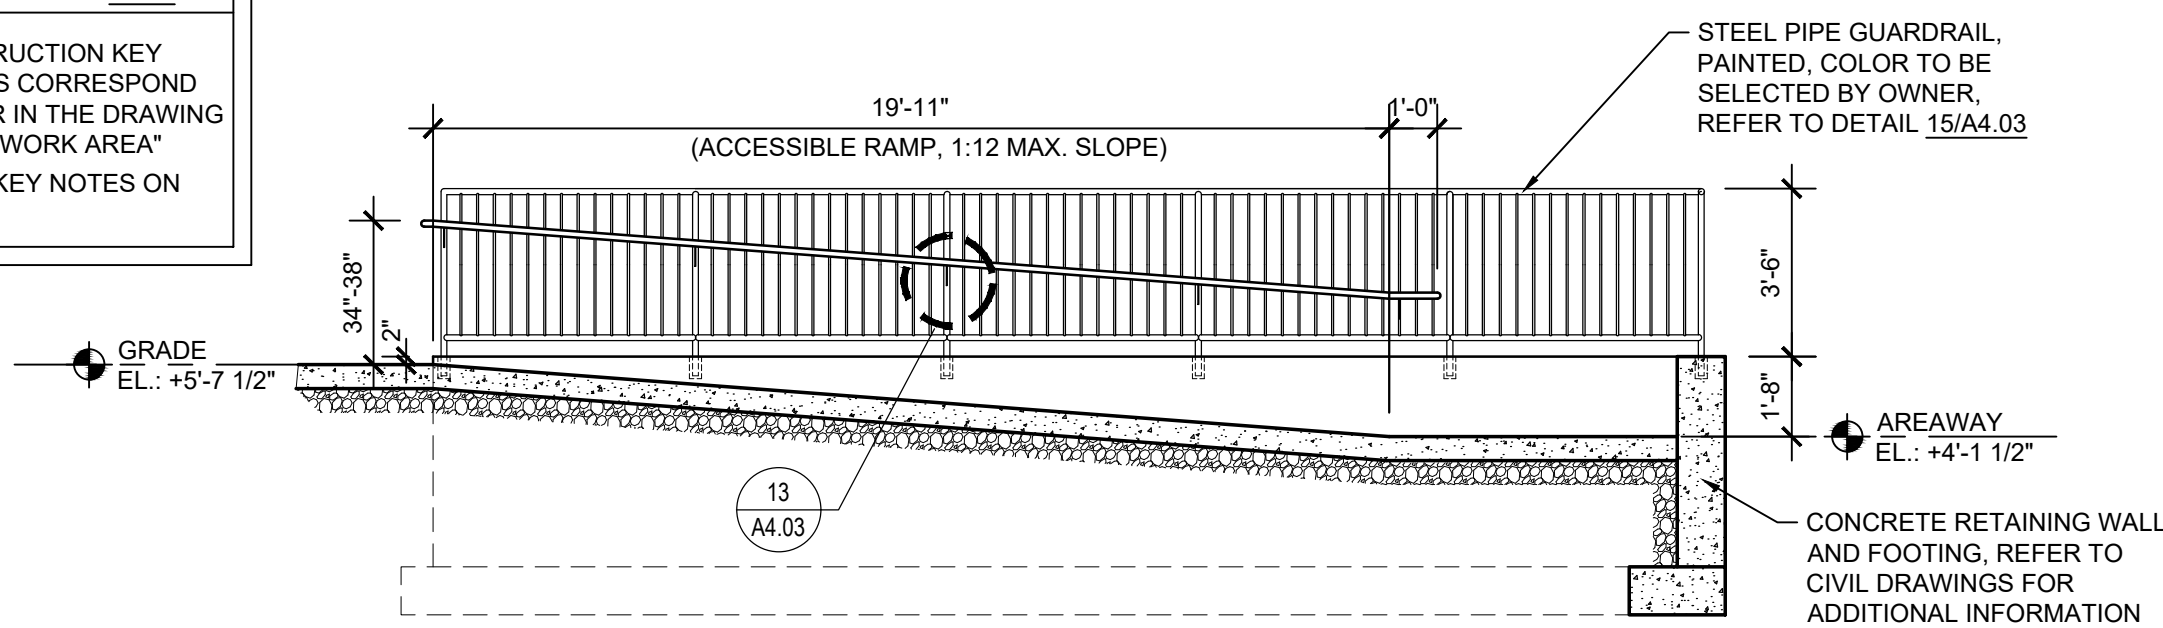


Ramp Section

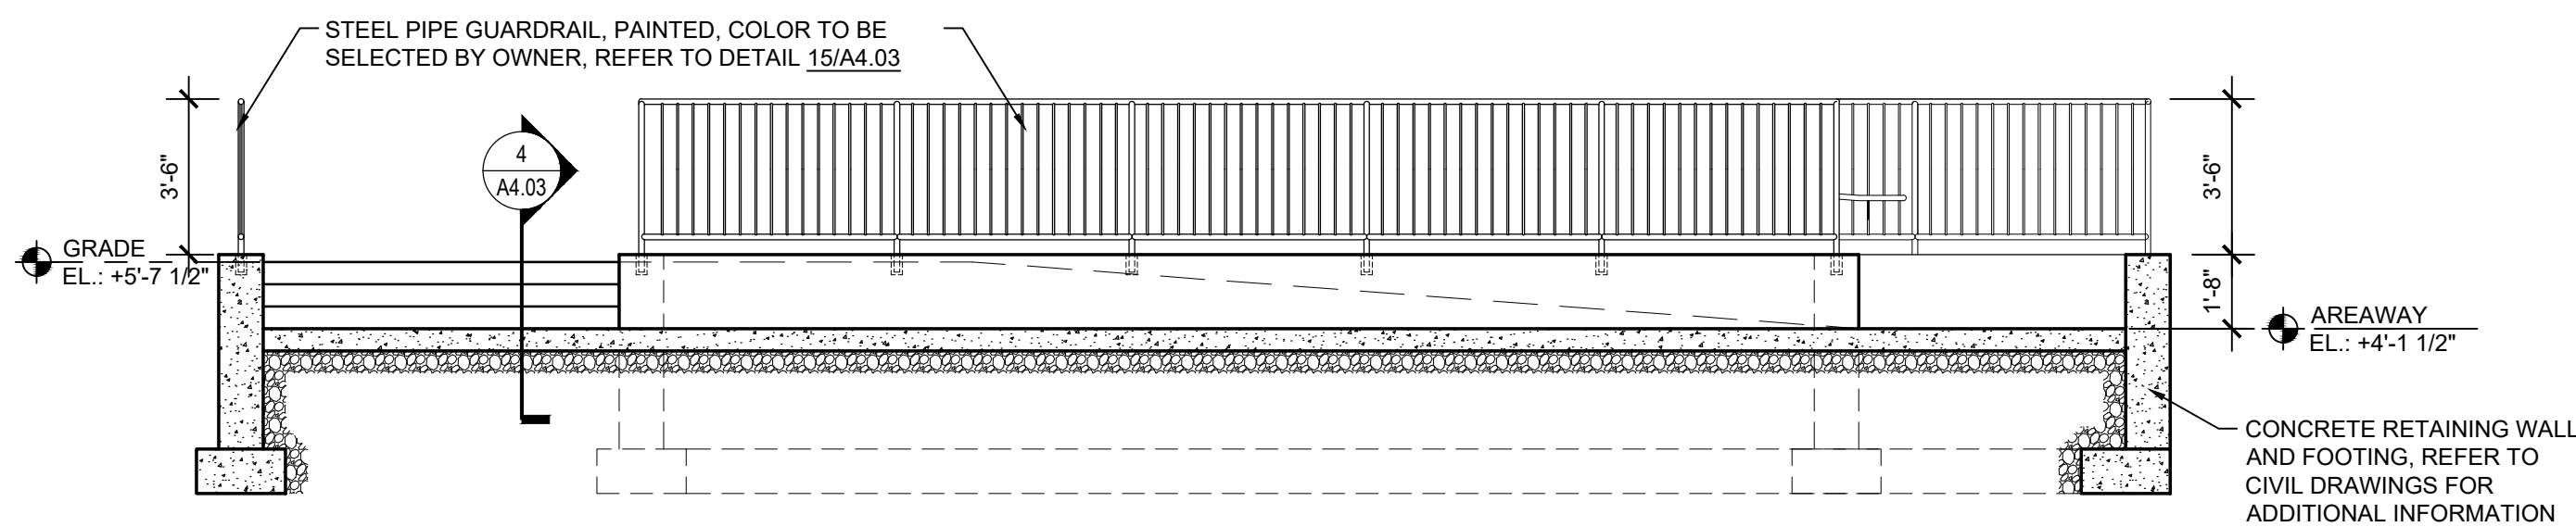


Areaway Section

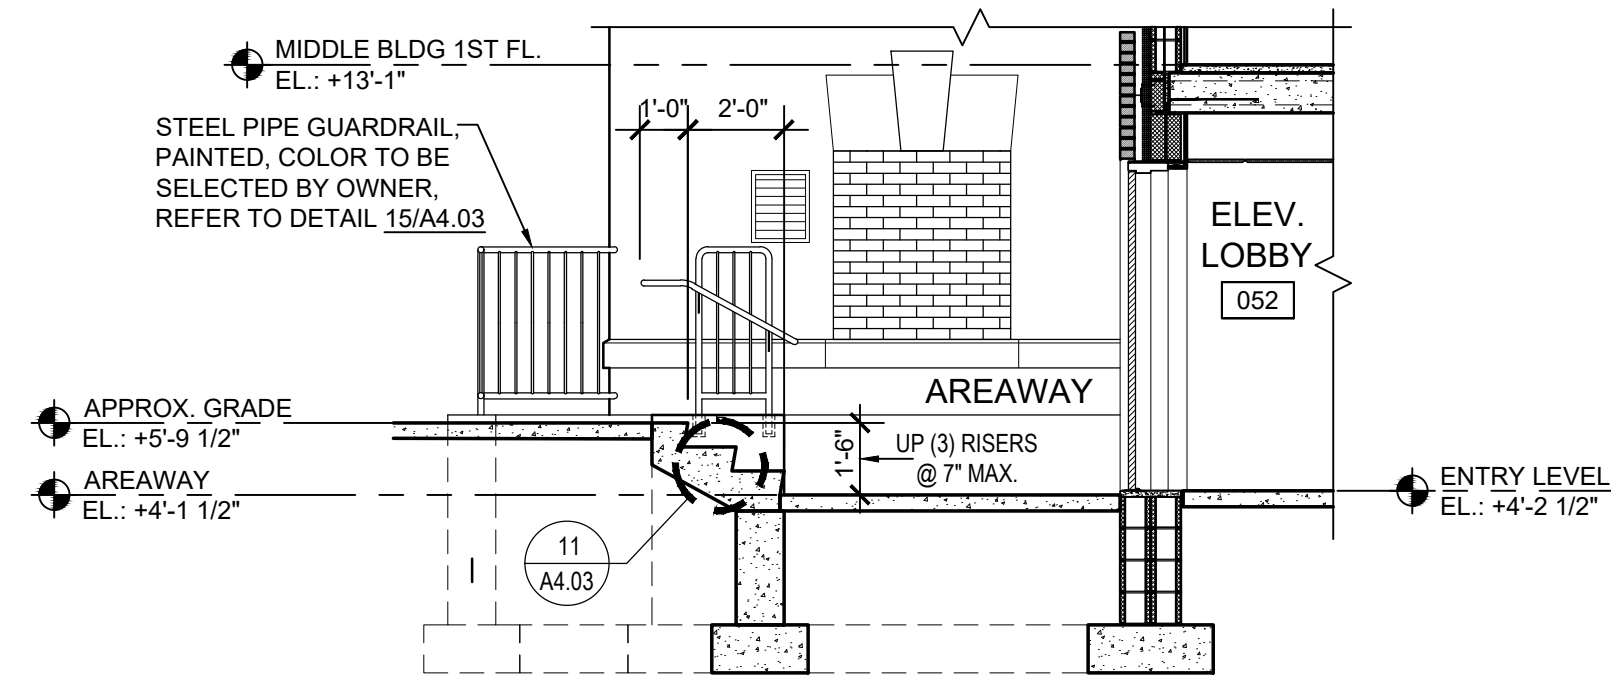


Areaway Stair Section

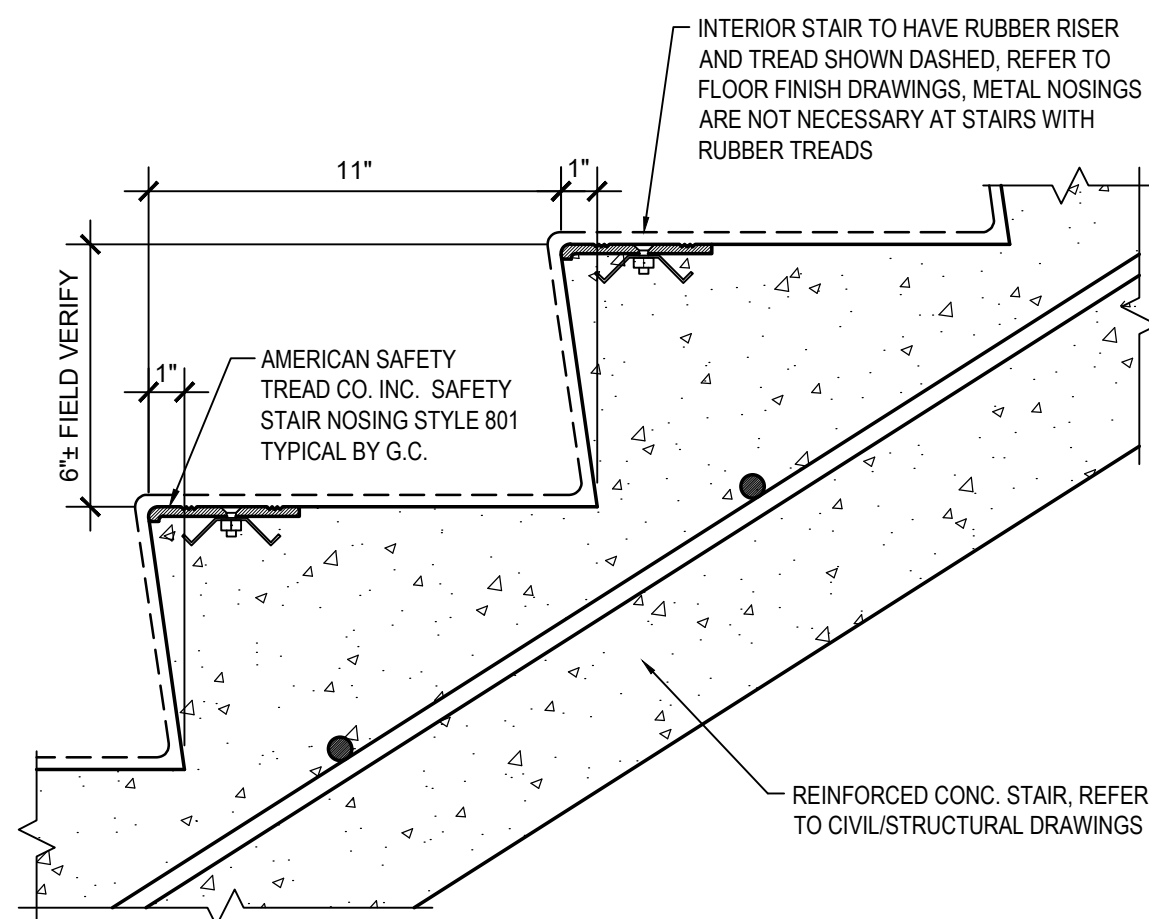


Exterior Stair Nosing Detail

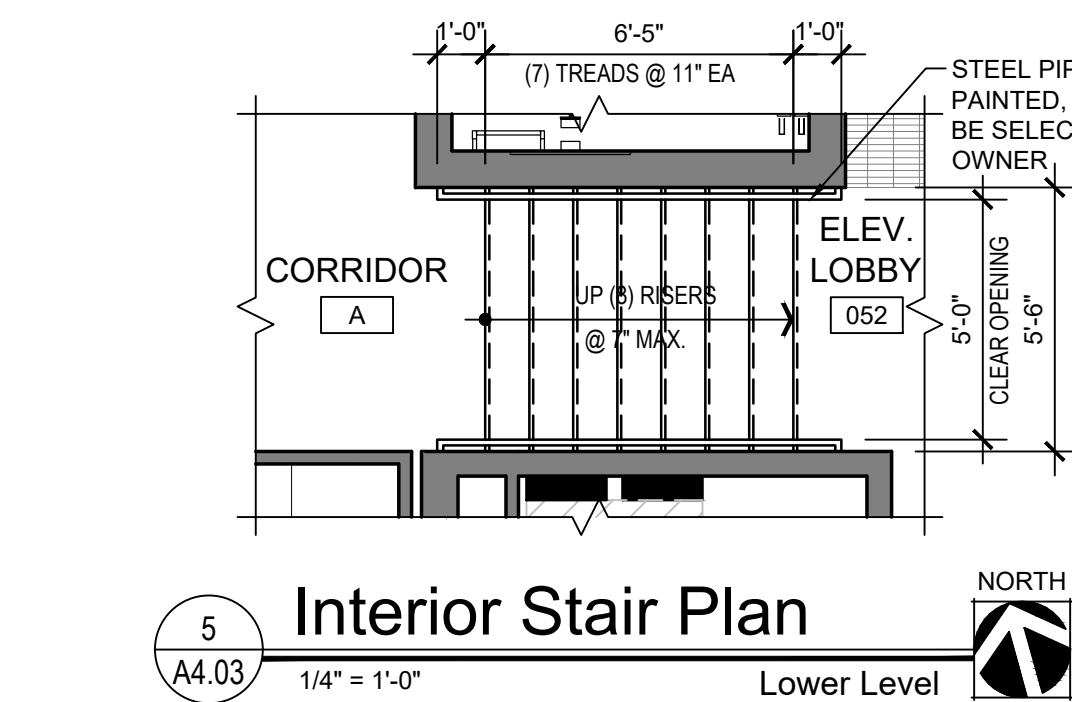


Interior Stair Plan

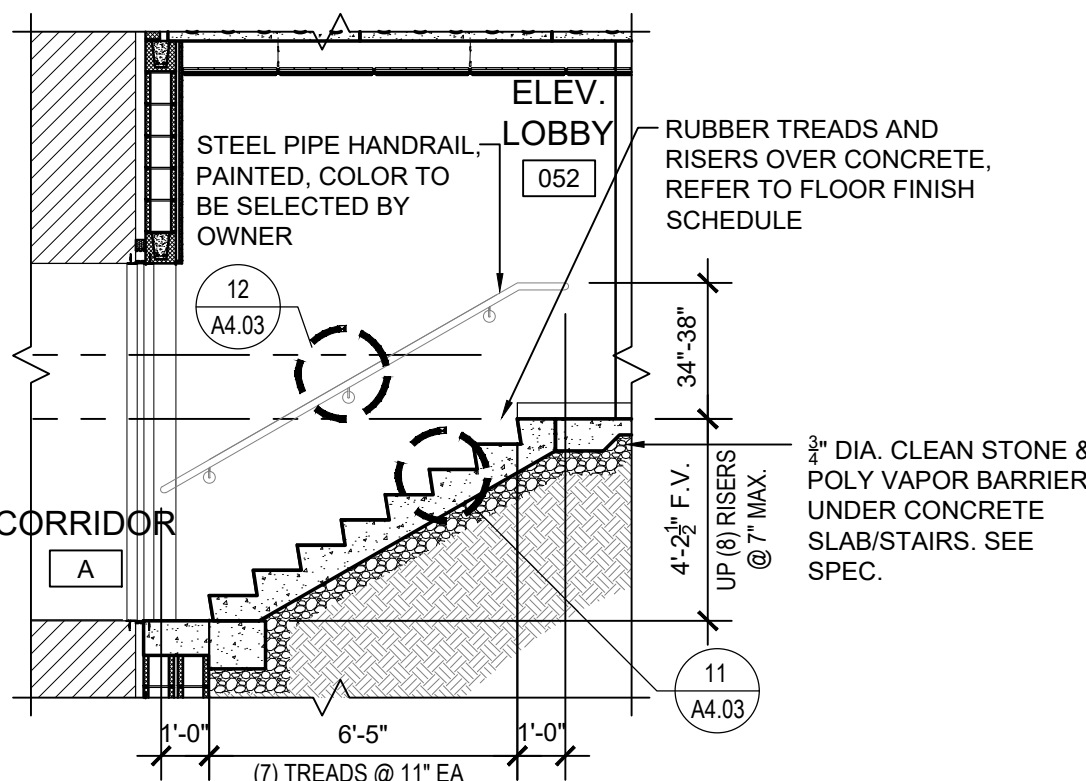


Stair Section

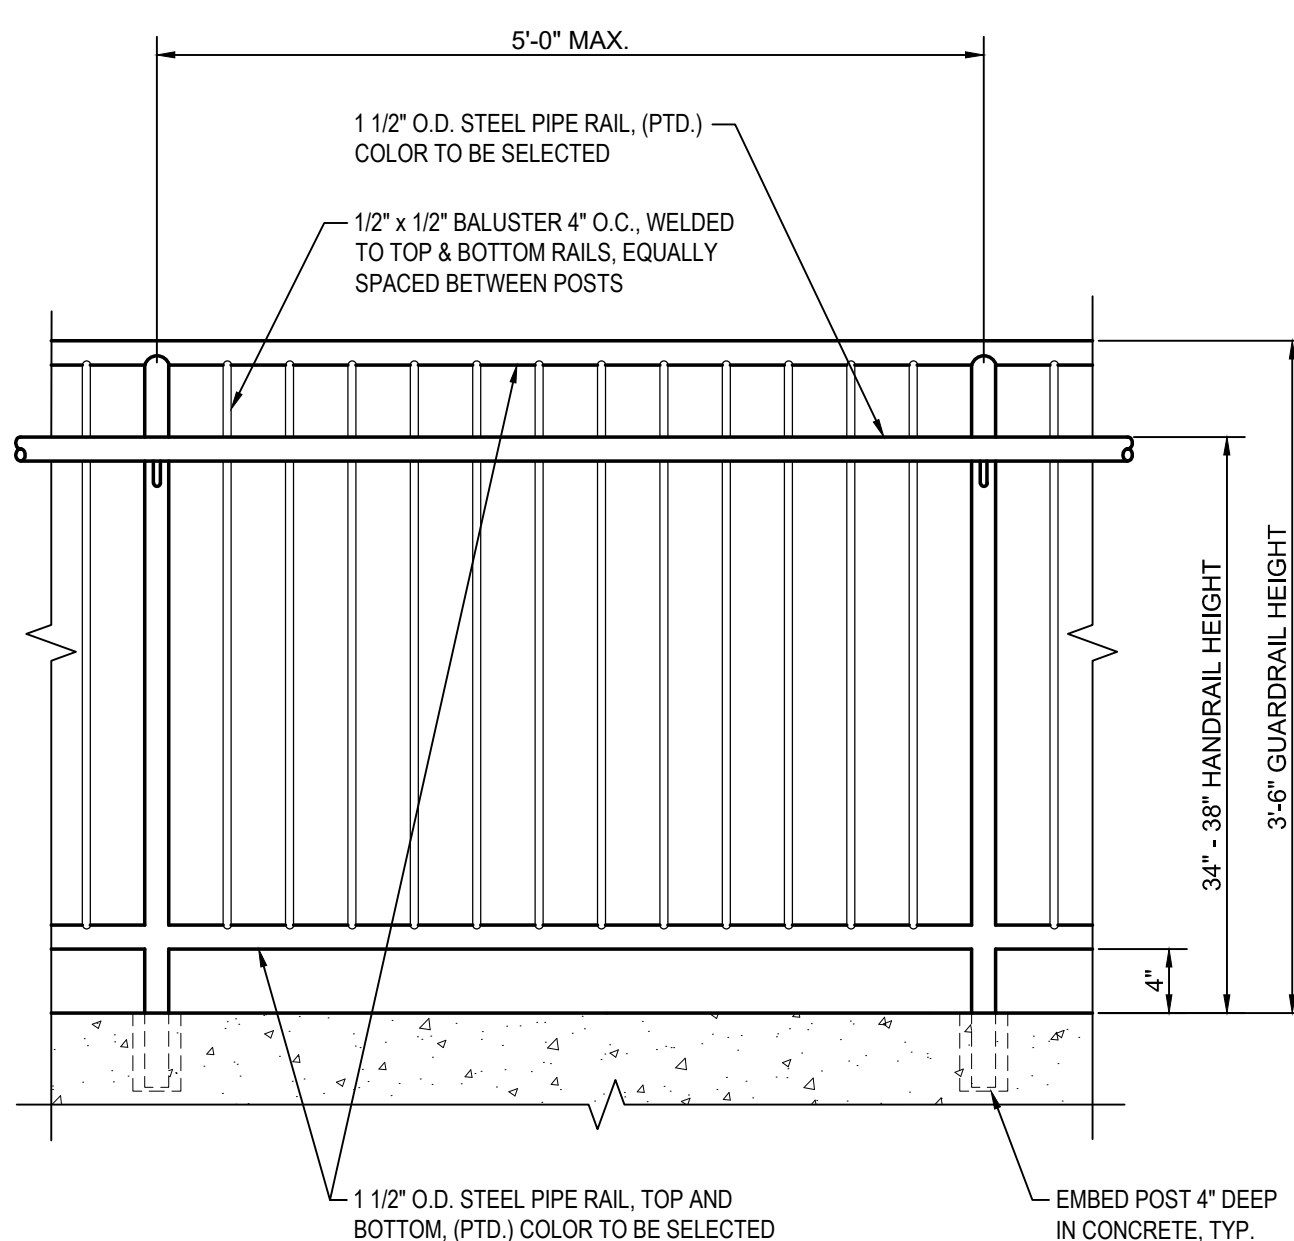


Typical Railing Detail

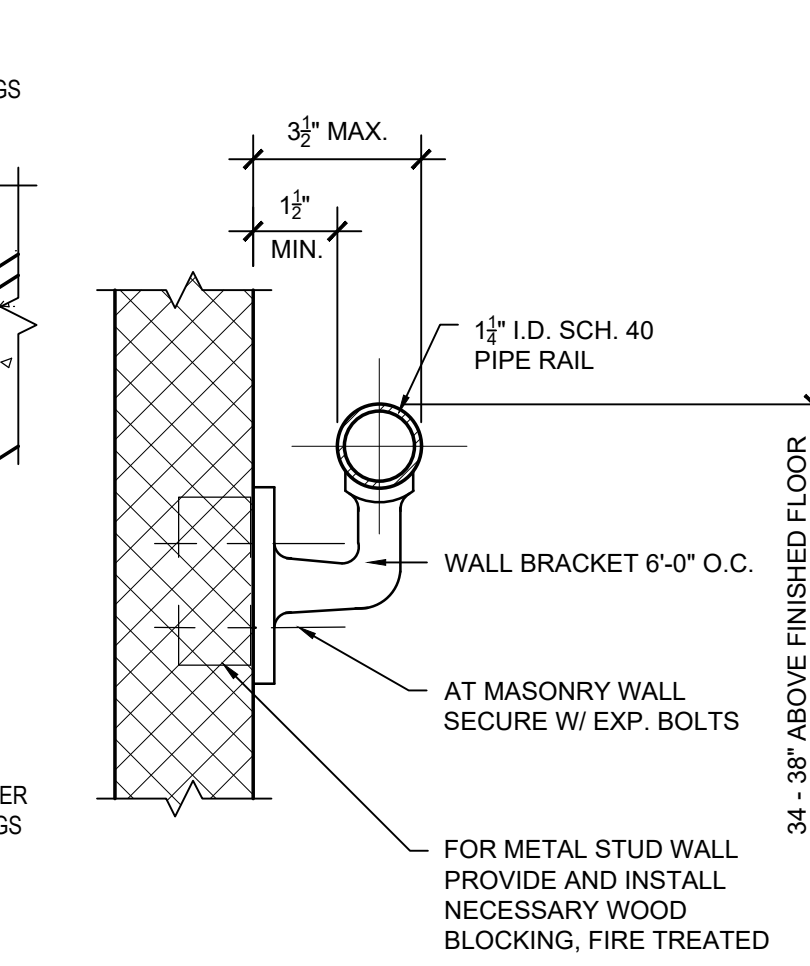


Pipe Railing at Wall

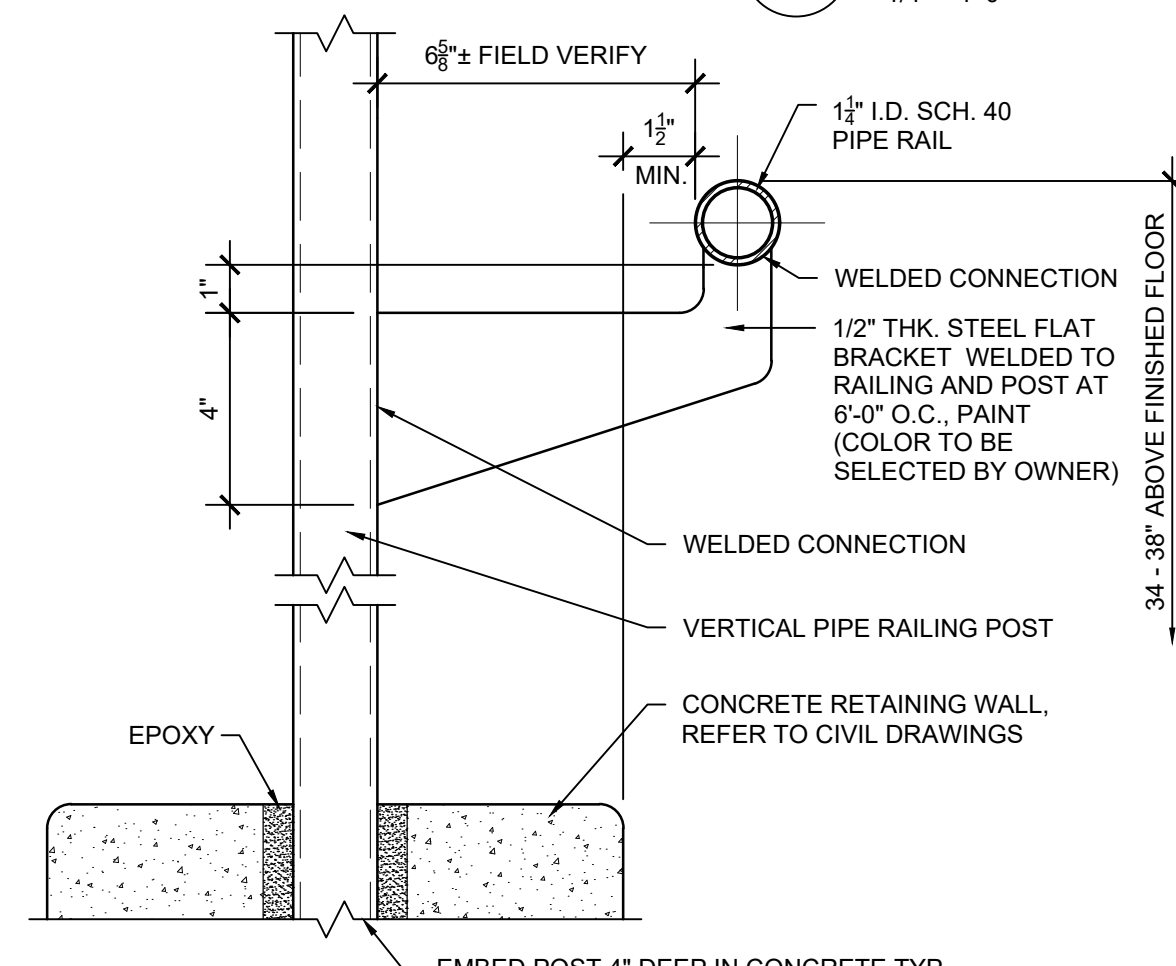


Handrail Bracket Extension

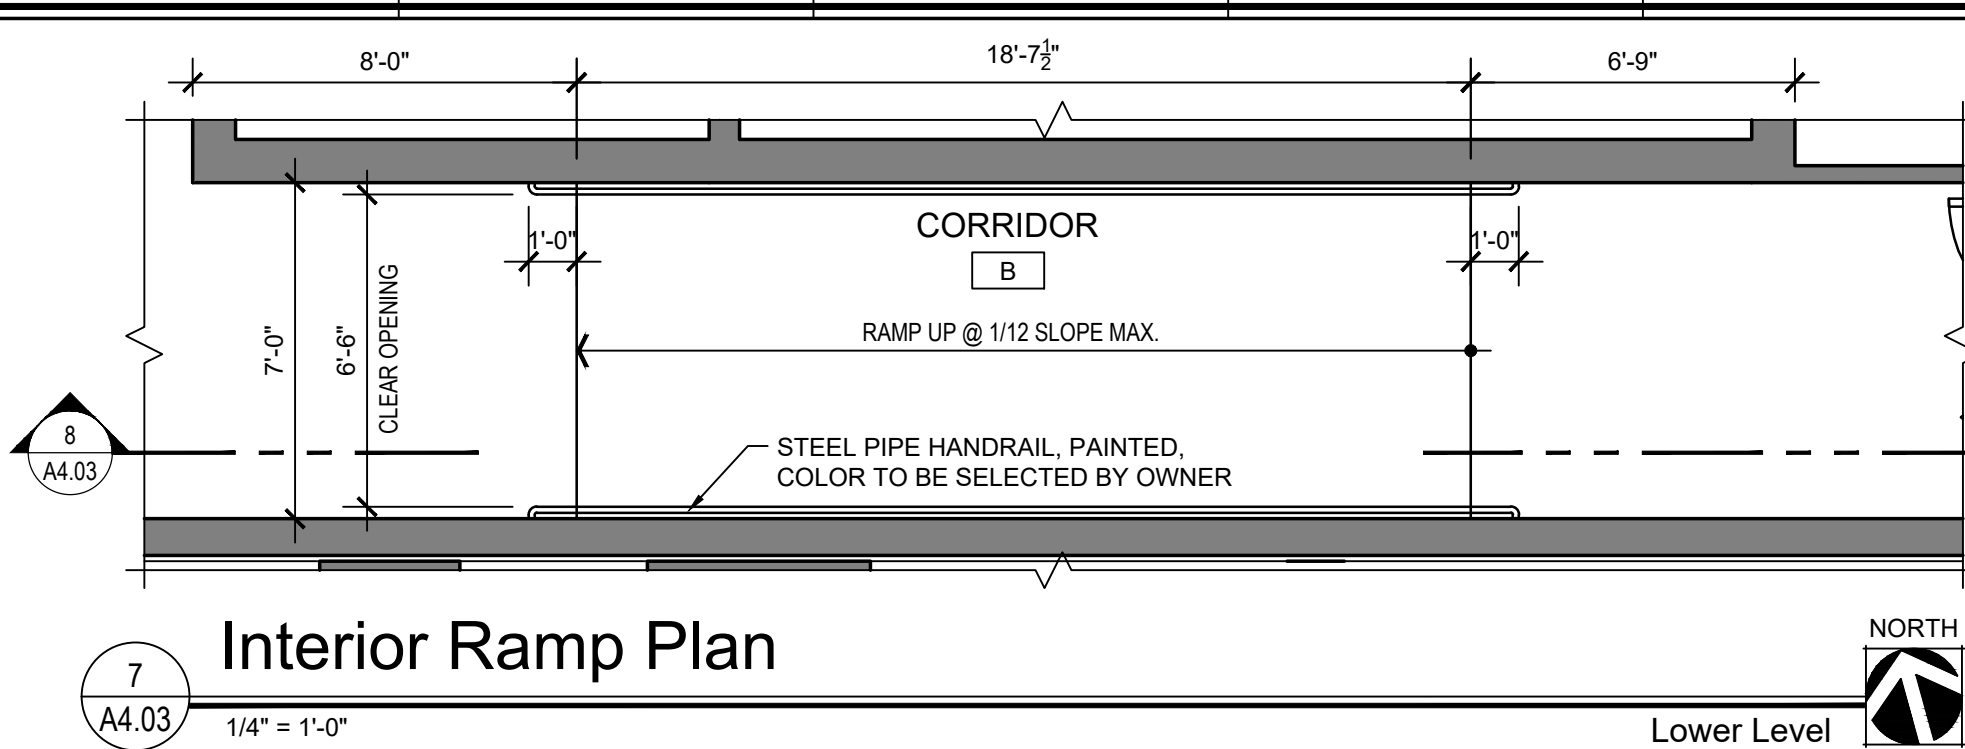


Interior Ramp Plan

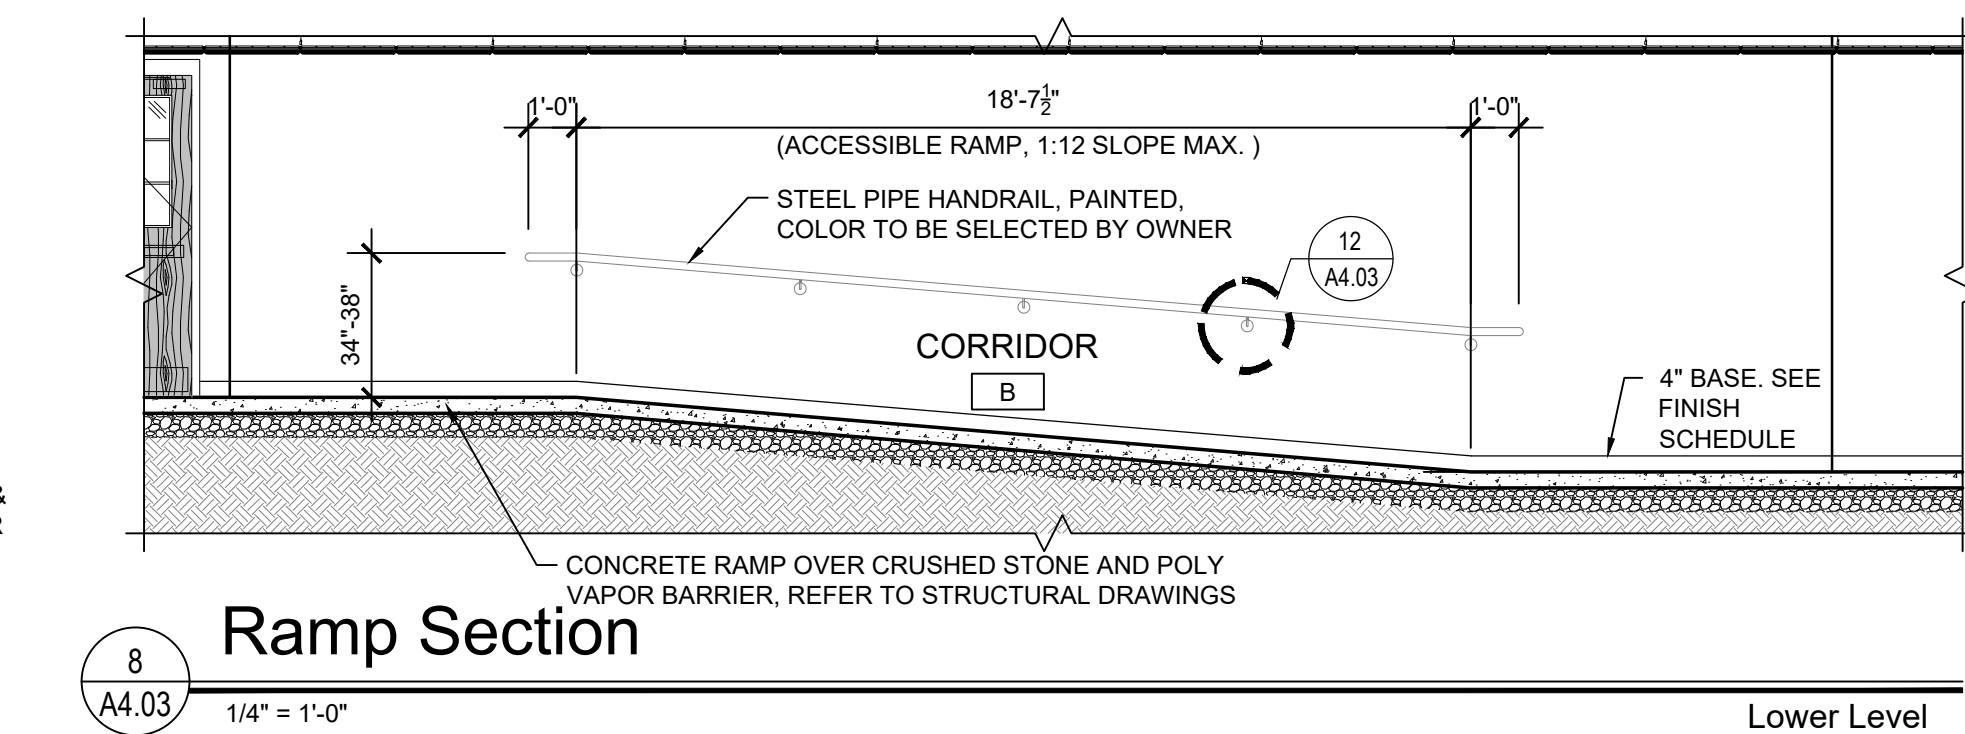


Ramp Section

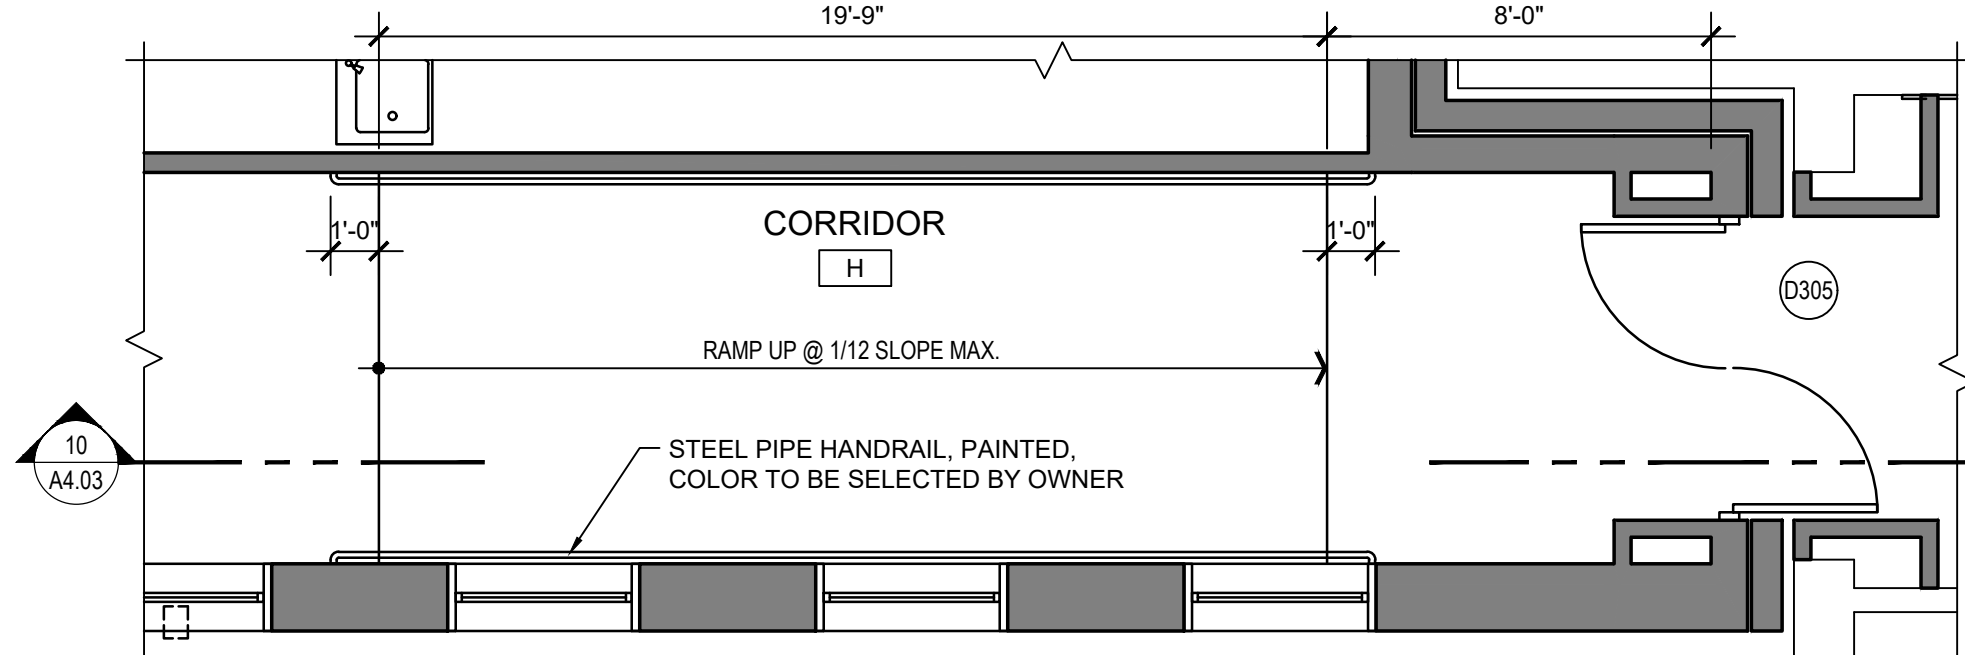

Interior Ramp Plan

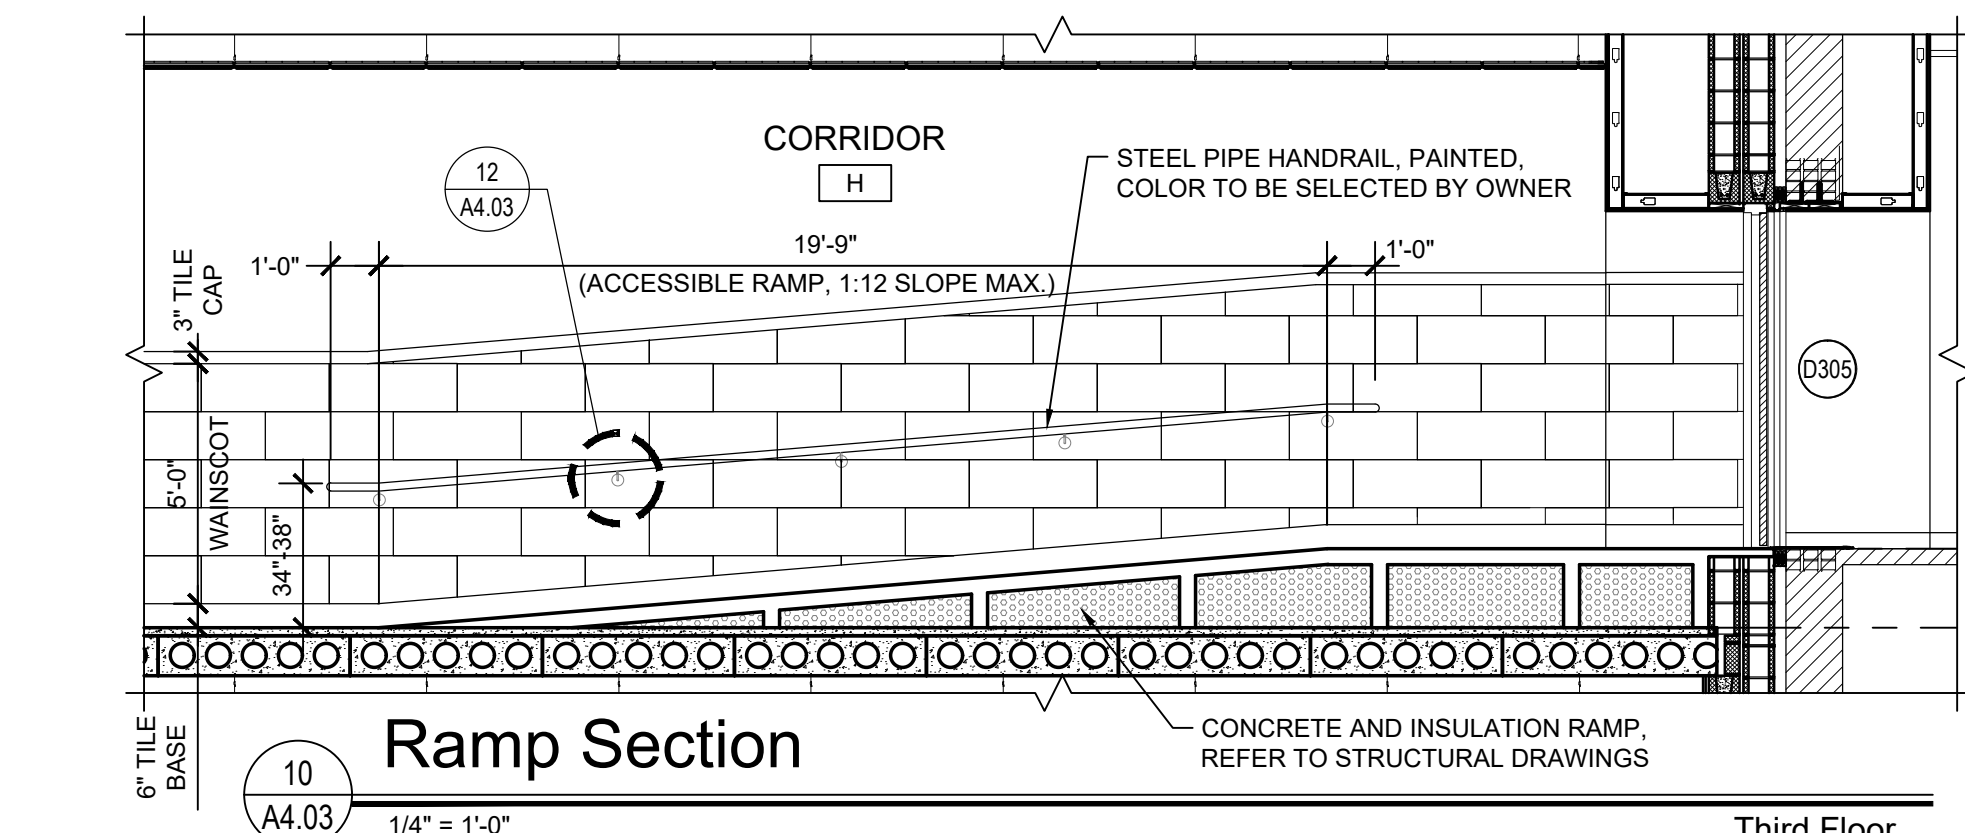

Ramp Section

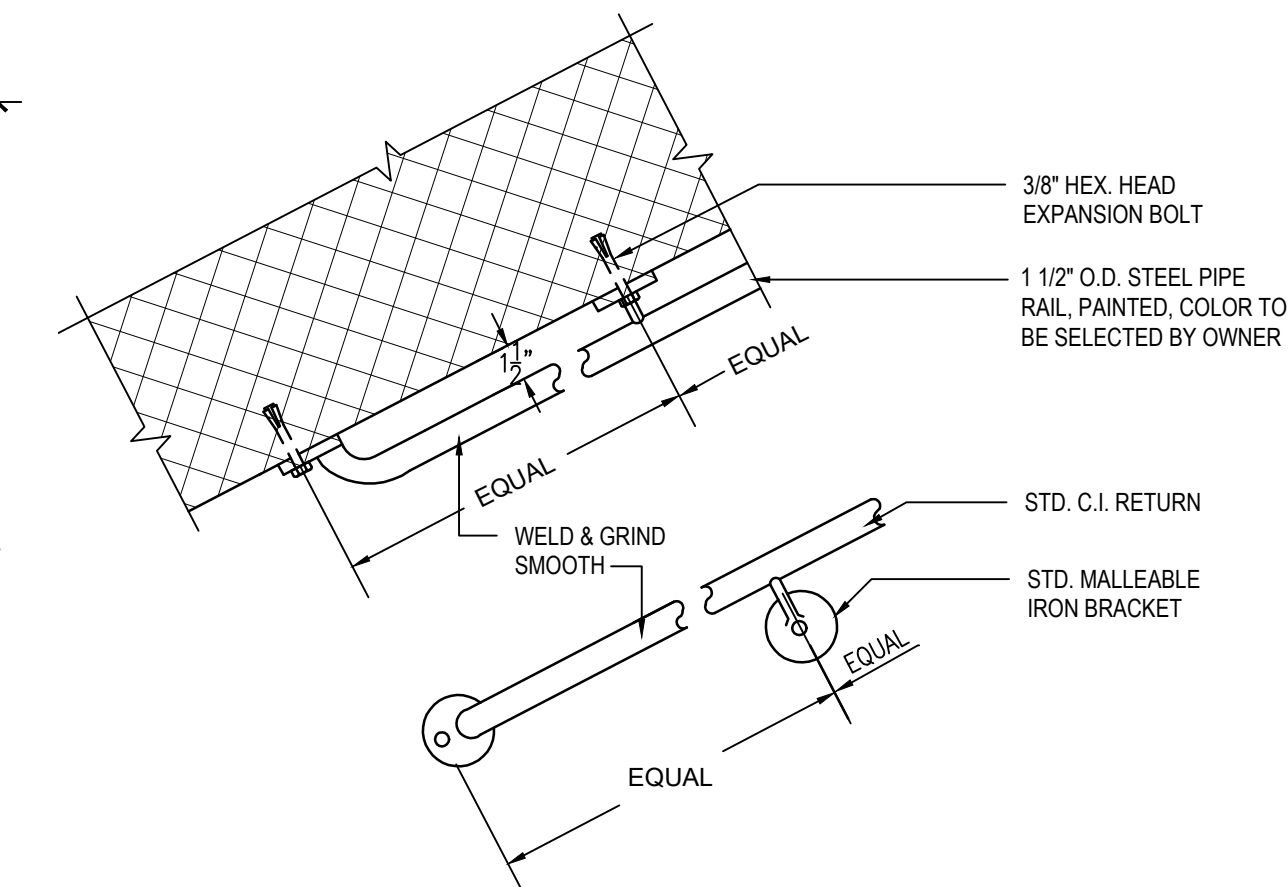

Detail of Pipe Handrail

Date 1/10/20
Checked TT
Drawn JG
MICHAEL J. MCGOVERN, R.A.
License No. 022257-1
Title REGISTERED ARCHITECT

Revisions:
ISSUE TO BD 11/23/20

UNAUTHORIZED ALTERATIONS OR ADDITIONS TO THIS DOCUMENT IS A VIOLATION OF SECTION 2209 OF THE NEW YORK STATE EDUCATION LAW. THESE DOCUMENTS REMAIN THE EXCLUSIVE PROPERTY OF THE ENGINEER, AND MAY NOT BE USED FOR ANY PURPOSE WHATSOEVER WITHOUT THE WRITTEN CONSENT OF THE ENGINEER.

LAN ASSOCIATES
engineering • planning • architecture • surveying
252 MAIN STREET, GOSHEN, NEW YORK 10924 (845) 818-0350

NYSED PROJECT # 66-07-01-03-0-004-030
STAIR/RAMP PLANS, SECTIONS & DETAILS
2019 BOND REFERRENDUM
MAMARONECK AVENUE ELEMENTARY SCHOOL
MAMARONECK UNION FREE SCHOOL DISTRICT
850 MAMARONECK AVENUE, MAMARONECK, NY 10543
Job No. 4.1092.72.2
File No. 10927202A403

A4.03