

TYPICAL ADA PARKING STALL LAYOUT
N.T.S.

TYPICAL ADA SIGNAGE & POST DETAIL
N.T.S.





SIDEWALK CURB RAMP NOTES
N.T.S.

TYPICAL ADA SIGNAGE & POST DETAIL
N.T.S.



NO PARKING SIGN DETAIL
N.T.S.

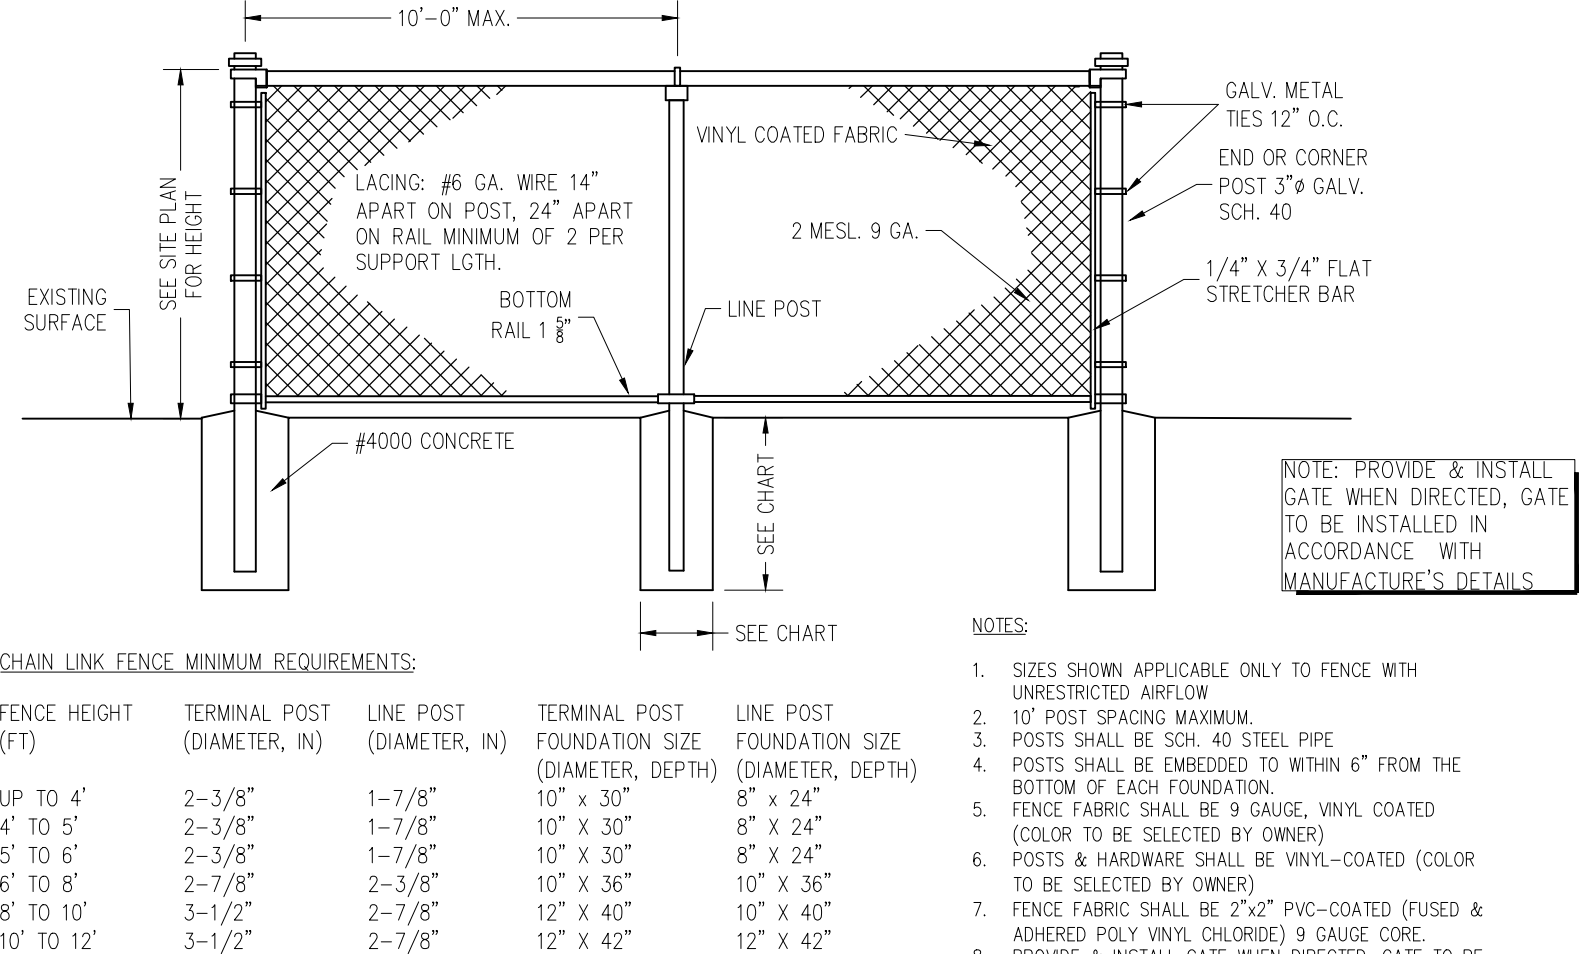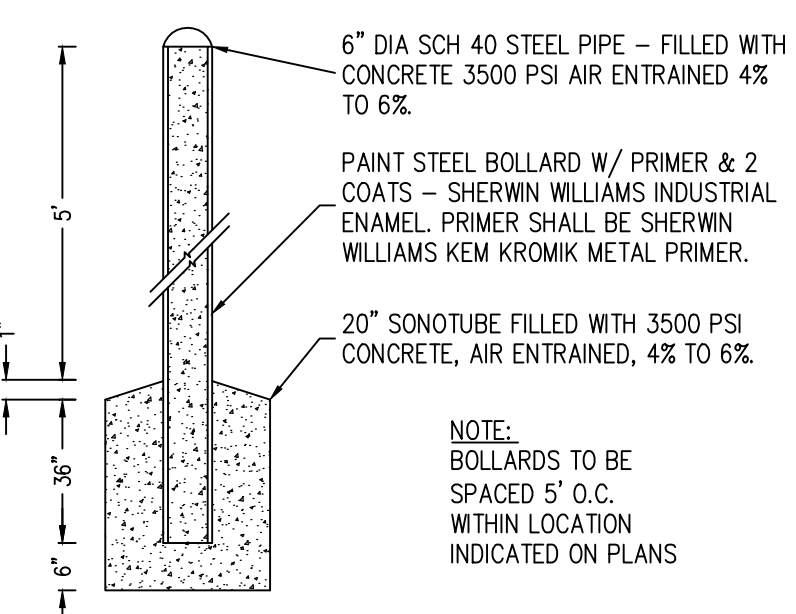

CHAIN LINK FENCE DETAIL
N.T.S.