

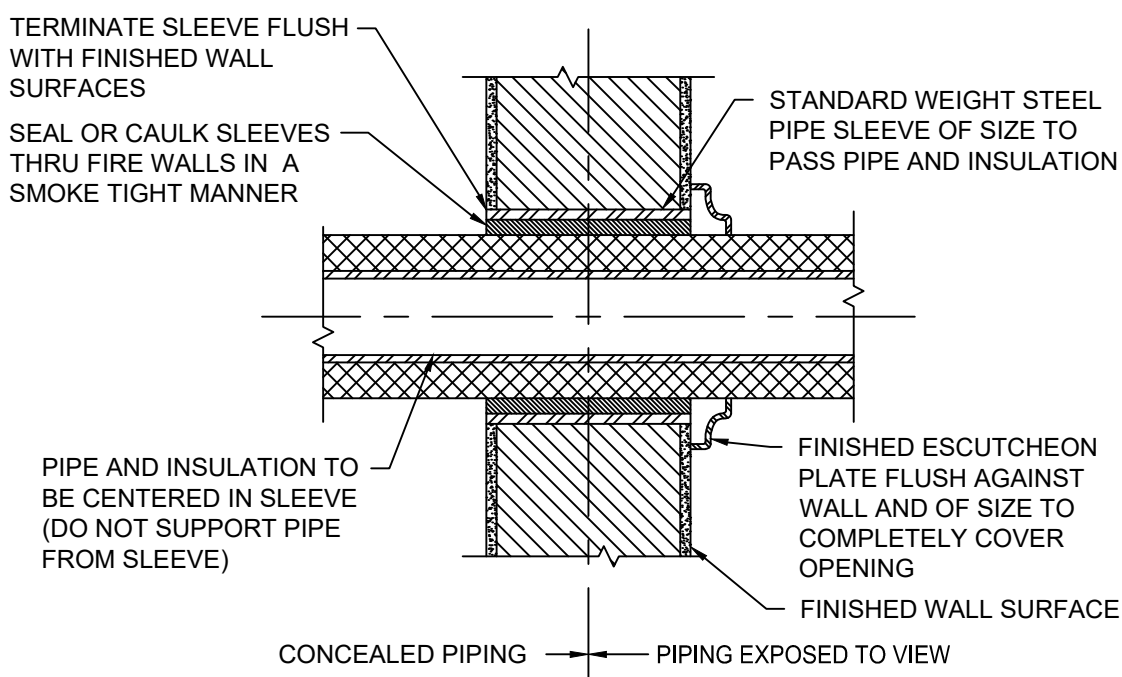



1
M6.01
Fire Damper In Wall
Not To Scale

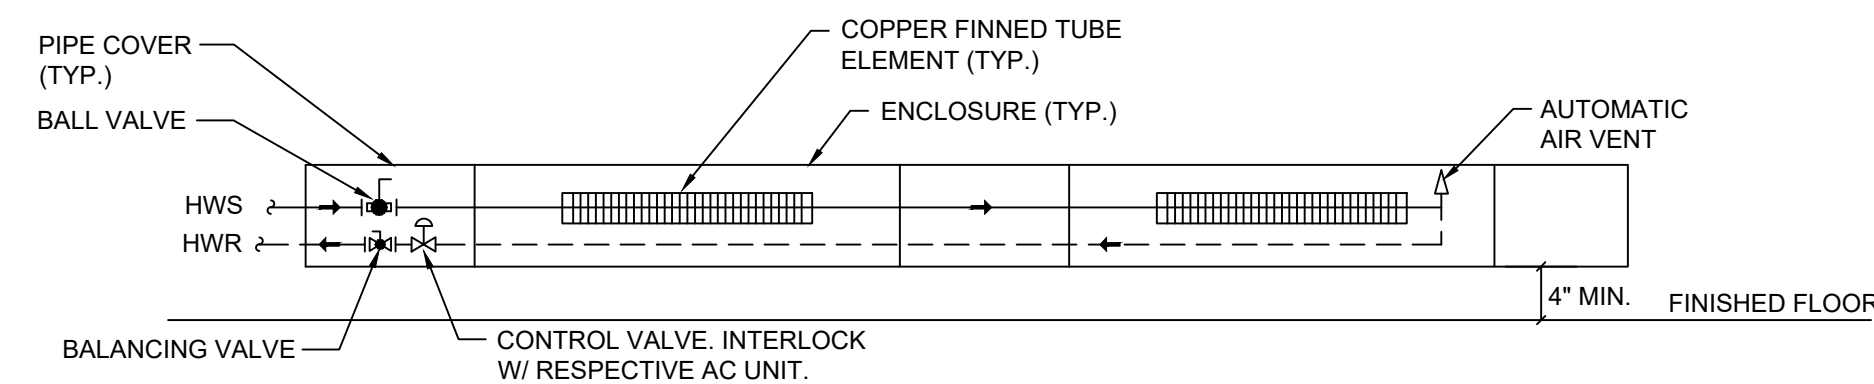


2
M6.01
Pipe Sleeves Thru Wall Details
Not To Scale

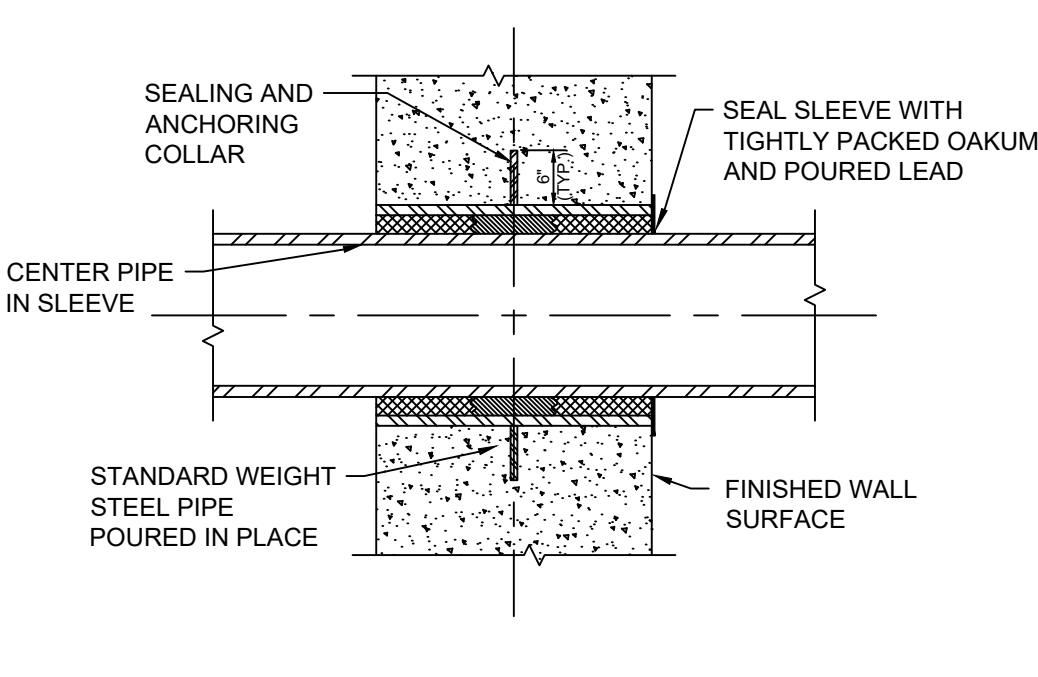


3
M6.01
Hot Water FTR Piping Detail
Not To Scale

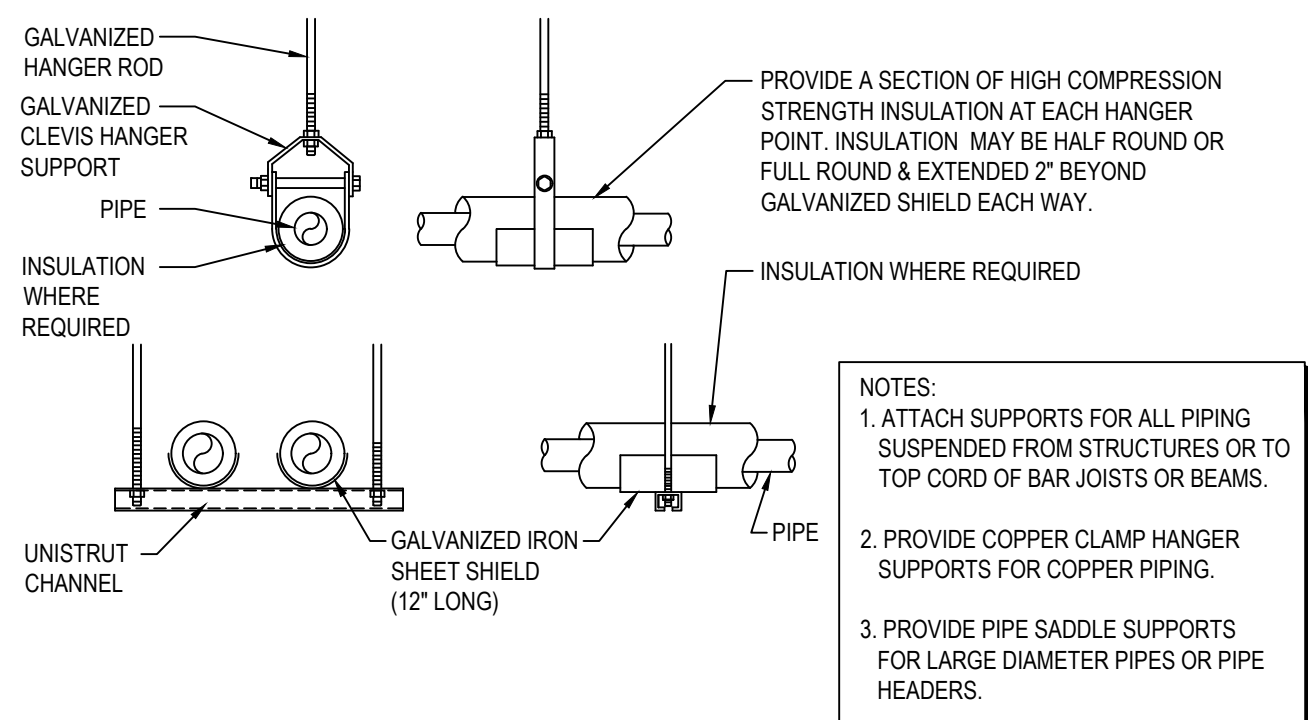

4
M6.01
Pipe Support Hangers
Not To Scale

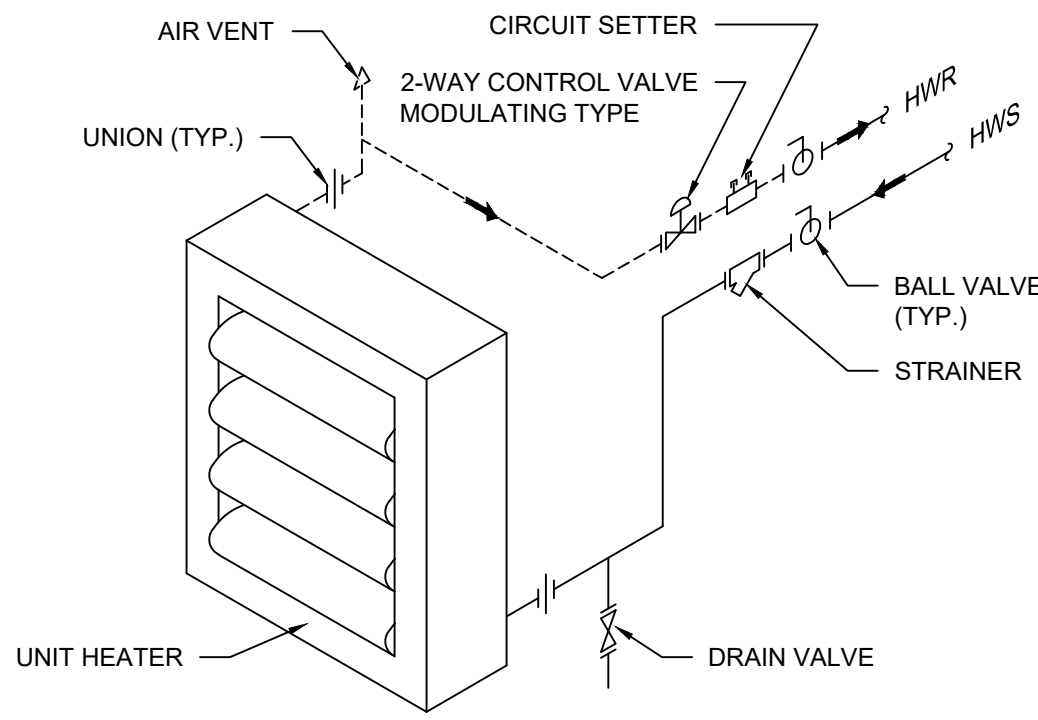


5
M6.01
Unit Heater Piping Detail
Not To Scale

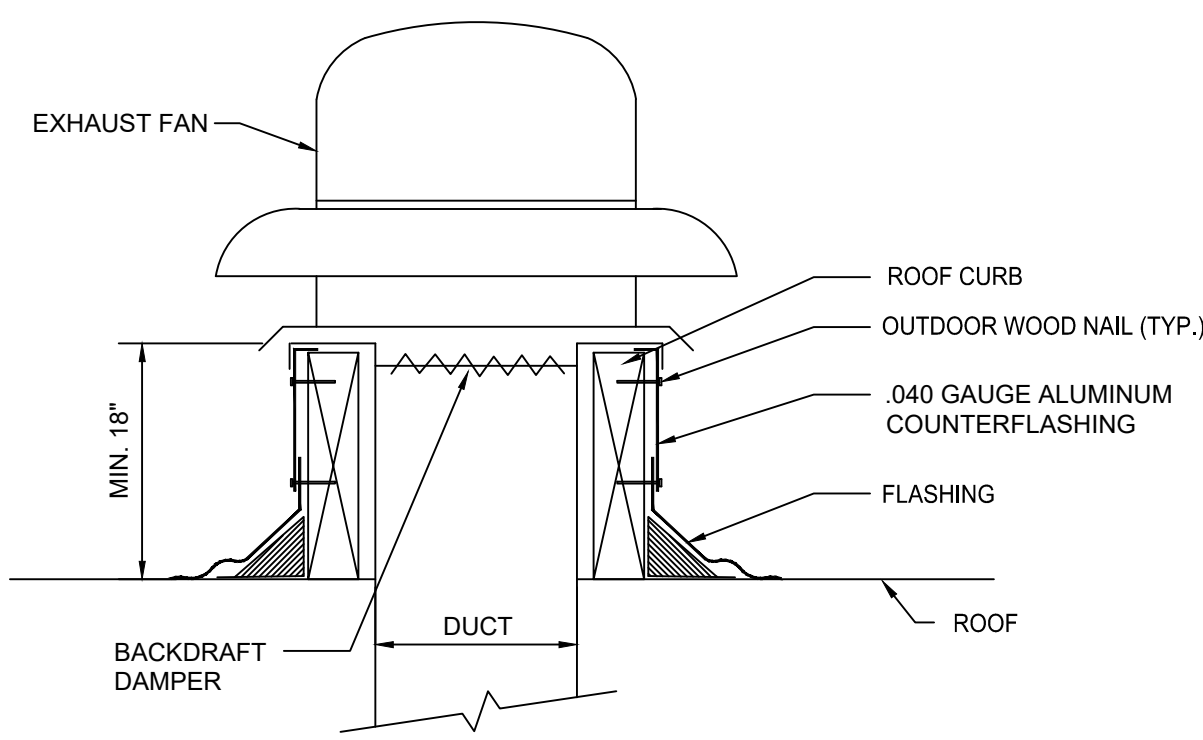


6
M6.01
Roof Exhaust Fan Detail
Not To Scale


INSTALL NEW CURB PERPENDICULAR TO STEEL PLATES OF ROOF DECK. PROVIDE CRICKET IN ROOF TO DIVERT ROOF WATER AROUND CURBS.

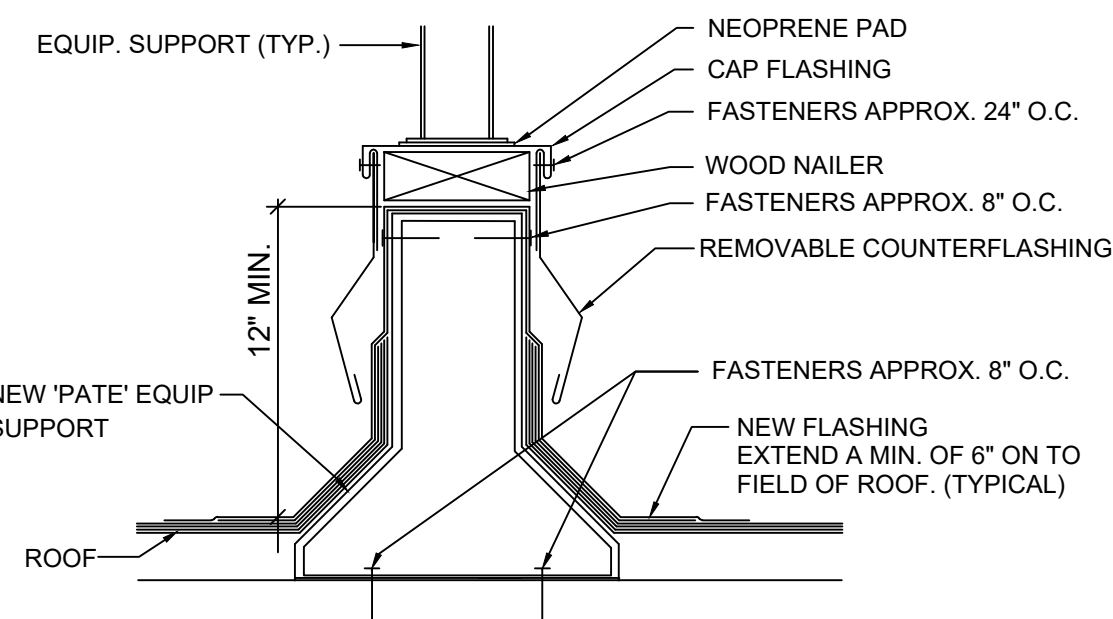


8
M6.01
Equipment Support Detail
Not To Scale

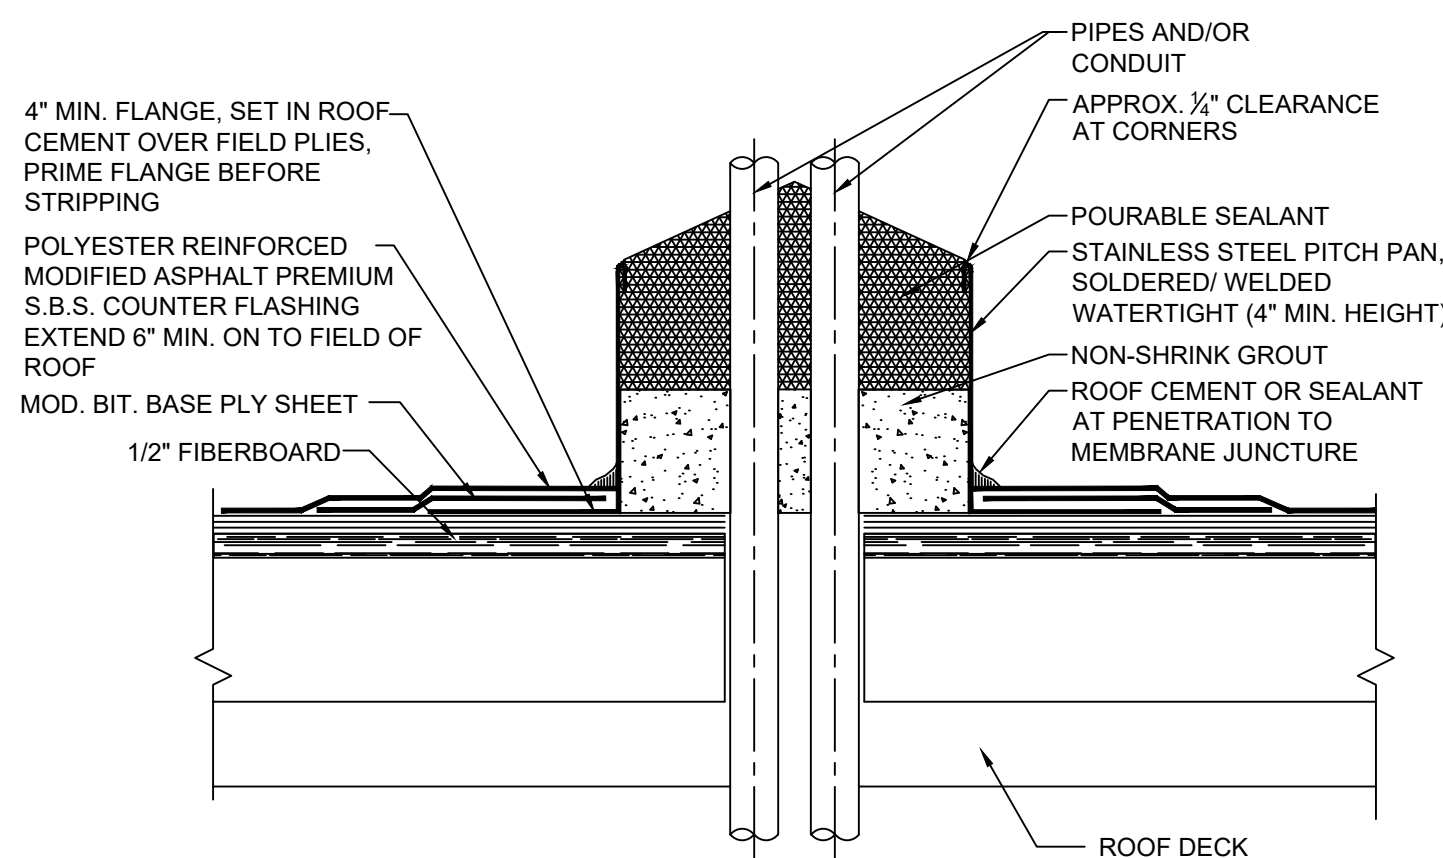

9
M6.01
Pitch Pocket Detail
Not To Scale

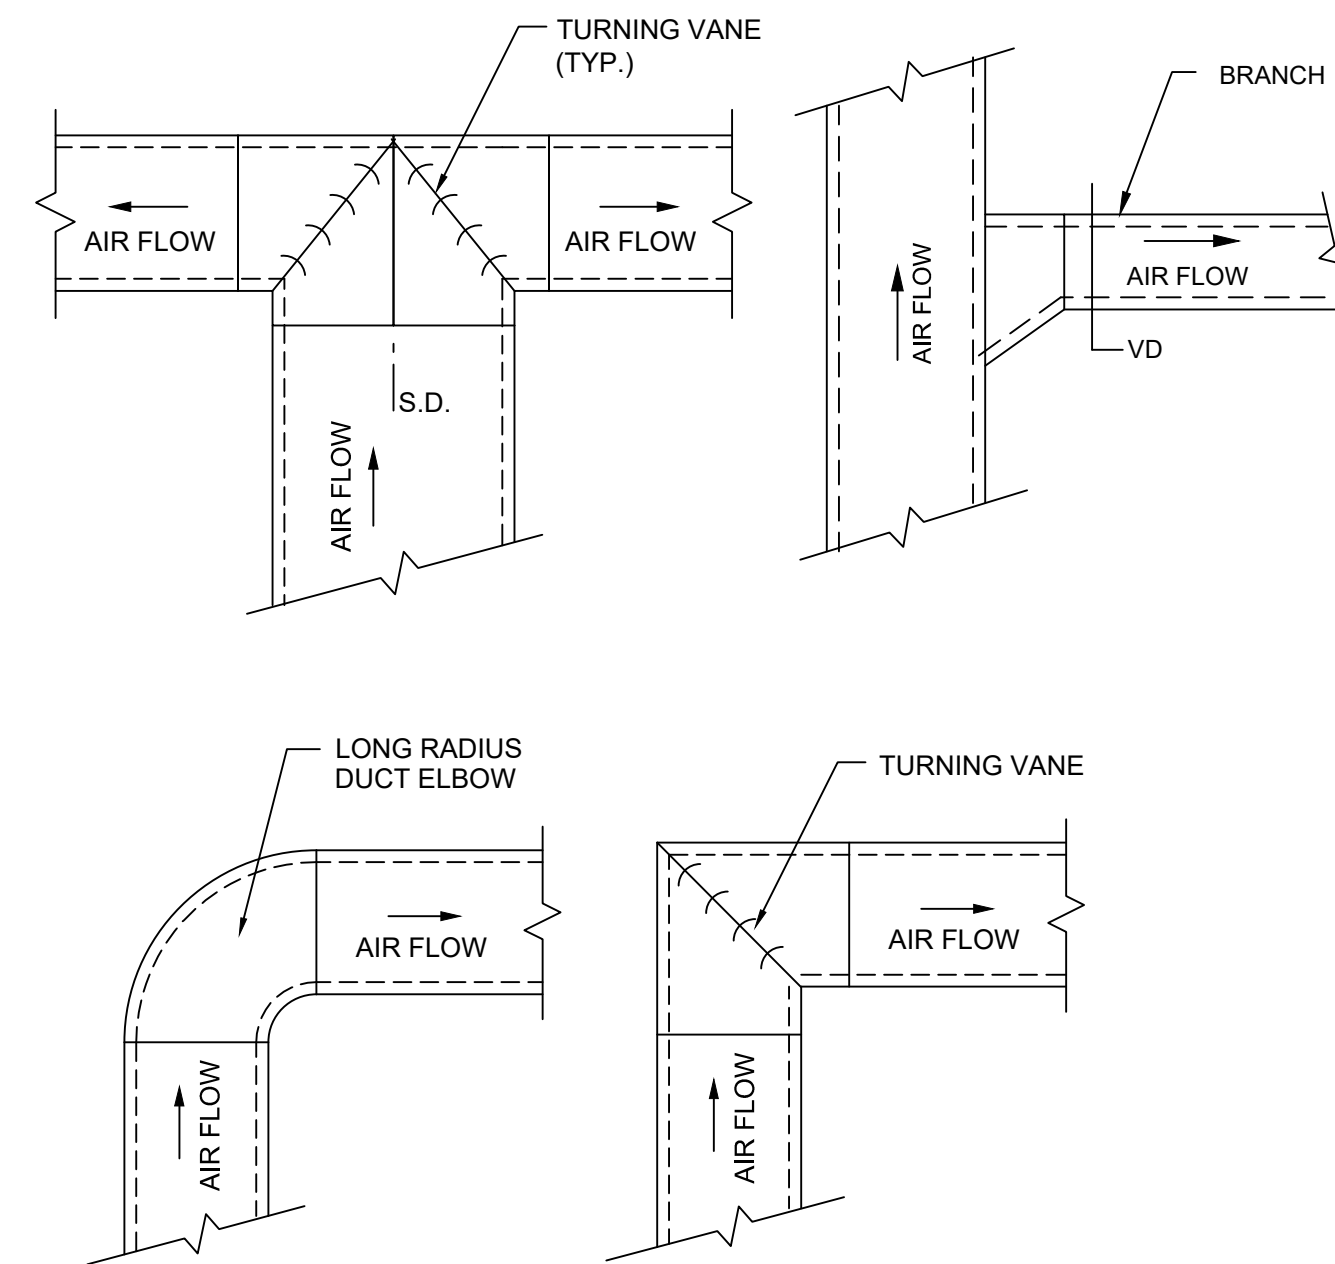

10
M6.01
Duct Take-Off & Turn Detail
Not To Scale

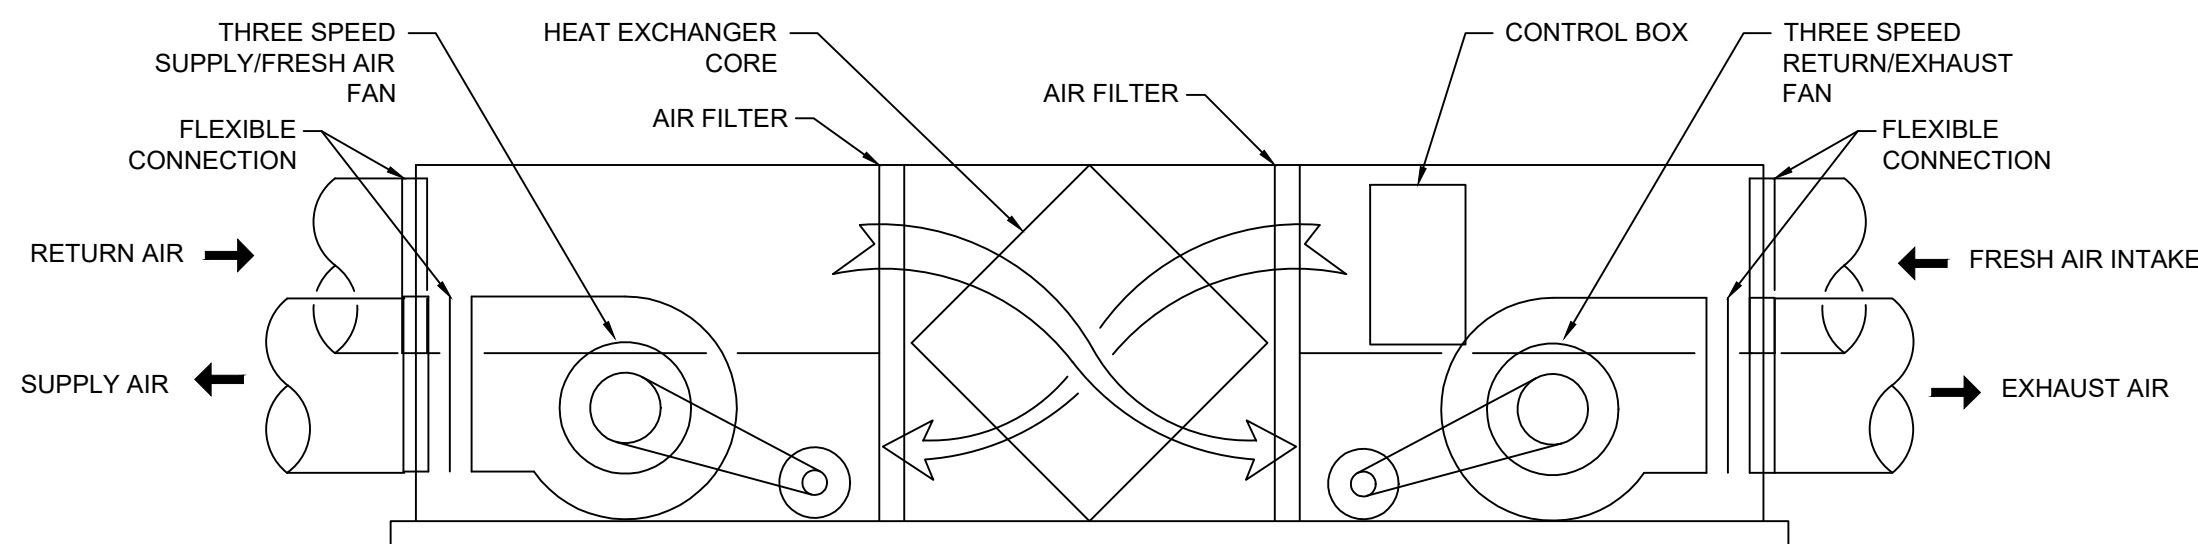

11
M6.01
Low Profile Heat Recovery Unit Detail
Not To Scale