



## 1 PLANT TREE

SCALE: 1/2" = 1'-0"

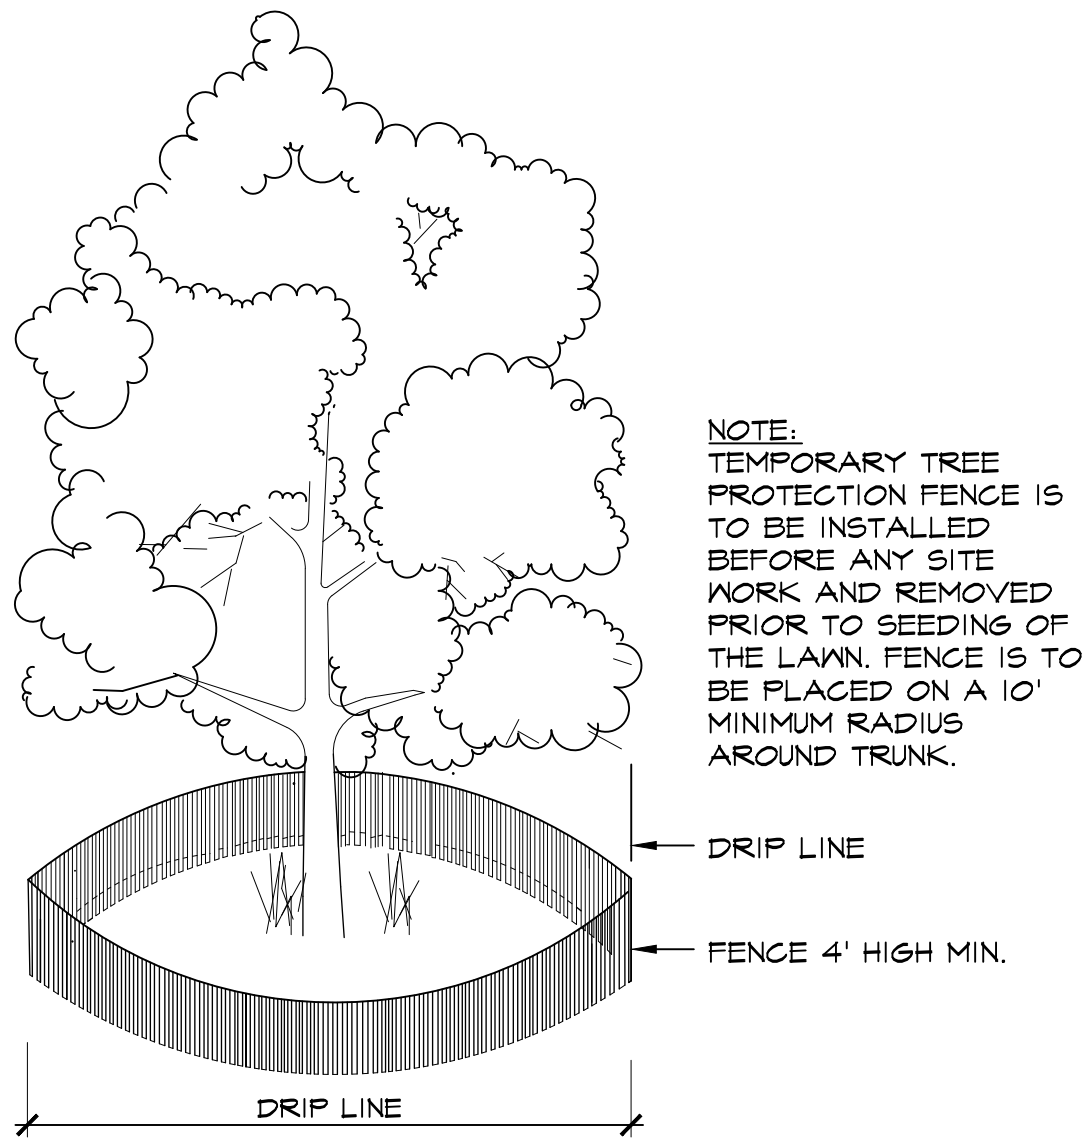


## 4 TREE PROTECTION

NOT TO SCALE

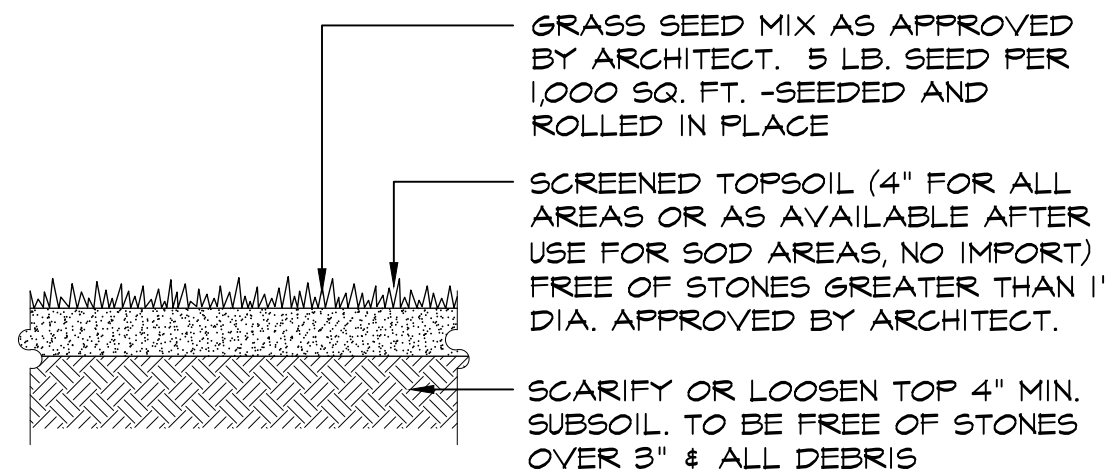


## 2 SEED AREA

SCALE: 3/4" = 1'-0"

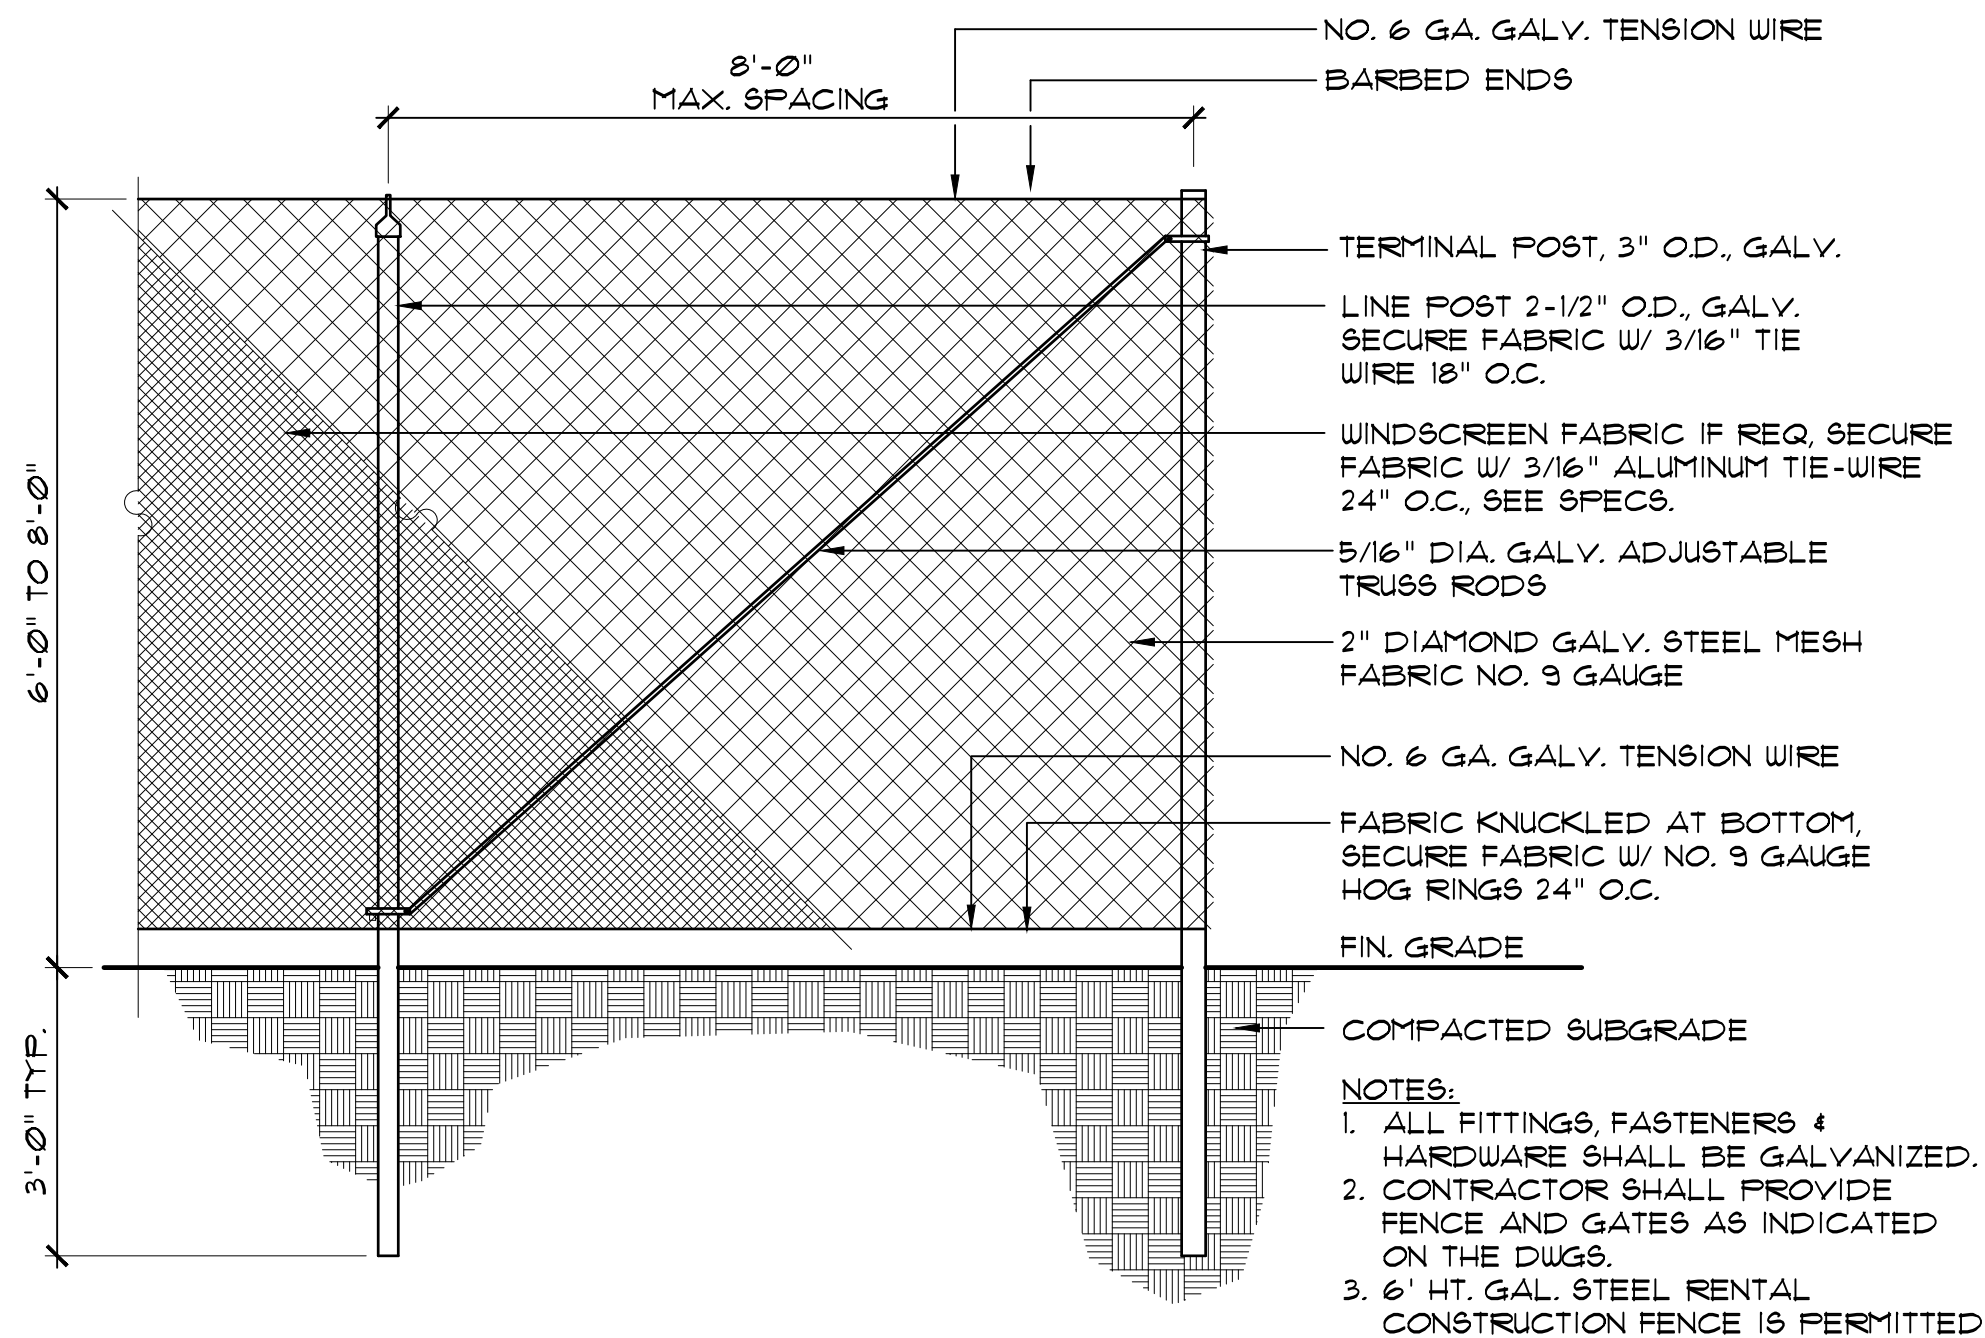

## 3 CONSTRUCTION FENCE

SCALE: 1/2" = 1'-0"

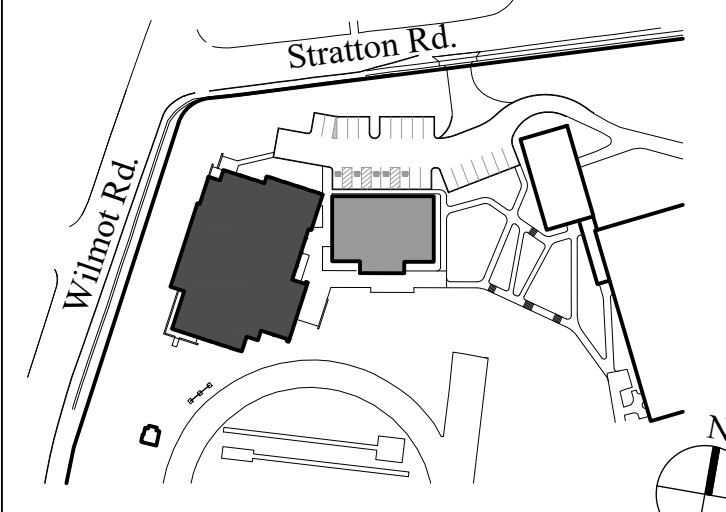


Key Plan

Not to Scale

7.	6/01/2021	ISSUED FOR BID
6.	5/07/2021	RE-ISSUED FOR BUILDING PERMIT REVIEW
5.	2/1/2021	ISSUED FOR BUILDING PERMIT REVIEW
4.	10/14/2020	ISSUED FOR PLANNING BOARD REVIEW
3.	9/23/2020	RESUBMITTED FOR ZONING REVIEW
2.	8/28/2020	ISSUED FOR PRELIMINARY DOB REVIEW
1.	1/10/2020	ISSUED FOR DD ESTIMATE
No.	Date	Revision/Submission

<b>STRUCTURAL &amp; CIVIL ENGINEER</b> DOMINICK R PILLA ASSOCIATES, P.C. 143 MAIN STREET NYACK, NY 10960 845-727-7793	
<b>MEP ENGINEER</b> JMV CONSULTING ENGINEERING, P.C. 37 W. 39 STREET, STE 703 NEW YORK, NY 10018 212-852-9855	<b>ROOFING CONSULTANT</b> WATSKY ASSOCIATES 30 MADISON AVENUE VALHALLA, NY 10595 914-948-3450

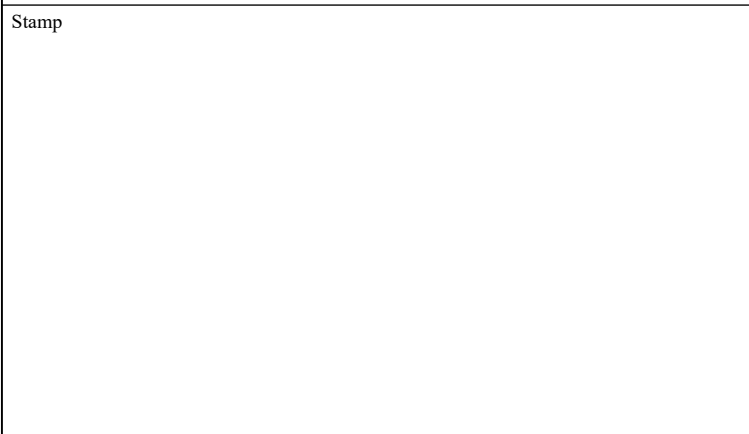

Project Title  
**IONA PREPARATORY SCHOOL  
VERNI CENTER FOR PERFORMING ARTS**

Project Address  
**IONA PREPARATORY SCHOOL  
255 Wilmot Road  
New Rochelle, NY 10804**

Drawing Title  
**SITE DETAILS**

Scale	Job No.	Date	Drawing No.
AS SHOWN	1618	04/03/2019	<b>L-503</b>
Drawn	Checked	Approved	
RW	RW	MT	

Peter Gisolfi Associates, LLP  
Architects, Landscape Architects  
566 Warburton Avenue  
Hastings on Hudson, NY 10706  
914 478 3677  
**PETER GISOLFI ASSOCIATES**