



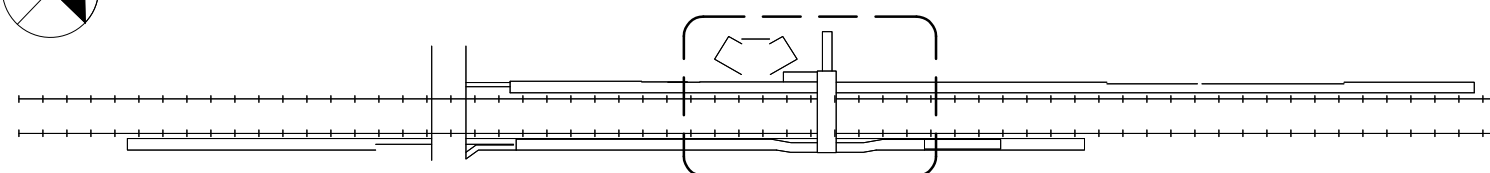

2 STATION ENLARGED OUTBOUND OVERPASS LEVEL PLAN
A-101 1/4"=1'-0"

- NOTES:
1. OVERPASS ELEVATION VARIES. CONTRACTOR TO VERIFY IN FIELD.
 2. CONTRACTOR TO VERIFY OVERPASS DIMENSIONS IN FIELD

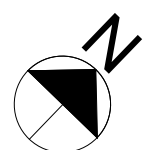

100% RFC SUBMISSION

DESIGNED	PL									CONFORMED						 225 PARK AVENUE SOUTH, NEW YORK, NY 10003	 Metro-North Railroad 420 Lexington Avenue New York, NY 10017	TITLE HARTSDALE AND SCARSDALE STATION IMPROVEMENTS		CONTRACT NO. 1000106733	
DRAWN	GD																	SCALE 1/4" = 1'-0"	DATE 08/03/2021		
CHECKED	EC	1 NO.	09/10/21 DATE	ADDENDUM 3	VJD DRWN	PL CHKD	PL APPVD	NO.	DATE				DRWN	CHKD	APPVD			ENLARGED OVERPASS LEVEL PLAN 2 OF 2		DRAWING NO. HTD-A-412	SHEET 27 OF 99
APPROVED	PL	REVISION						REVISION						HARTSDALE STATION							